


SFMTA - TASC SUMMARY SHEET

PreStaff_Date: 8/4/2026 Requested_by: SFMTA Handled: Laura Stonehill (646-4320) Section Head : M. Sallaberry EC for MS	☒ Public Hearing Consent ☐ Public Hearing Regular ☐ Informational / Other PH - Consent	No objections: _____ Item Held: _____ Other: _____
Location: Owens St at Gene Friend Way		
Subject: Bikeshare station		
PROPOSAL / REQUEST: ESTABLISH – NO STOPPING, EXCEPT BICYCLES ESTABLISH – BIKESHARE STATION Owens Street, west side, from Gene Friend Way to 57 feet northerly (Supervisor District 6) Proposal install a bikeshare station on on Owens at Gene Friend Way, in front of Kaiser Mission Bay, in the existing red zone and two metered passenger loading zone stalls. Laura Stonehill, laura.stonehill@sfmta.com		
BACKGROUND INFORMATION / COMMENTS Stations with bicycles are 6.5 feet wide and 4 feet tall with a 7.8 feet tall map panel away from the intersection. Stations are solar powered via solar panels on each dock. No excavation is necessary. The bikeshare station will be in two segments, on either side of the catch basin, but operate as one station. Station segments of fewer than 8 docks are bolted to the street. - no bike facilities - no Muni M29 16-dock station		
HEARING NOTIFICATION AND PROCESSING NOTES:		ENVIRONMENTAL CLEARANCE BY: ☐ SFMTA ☒ Attached ☐ Pending
CHECK IF PREPARING SEPARATE SFMTA BOARD CALENDAR ITEM FOR PROPOSAL: ☐		

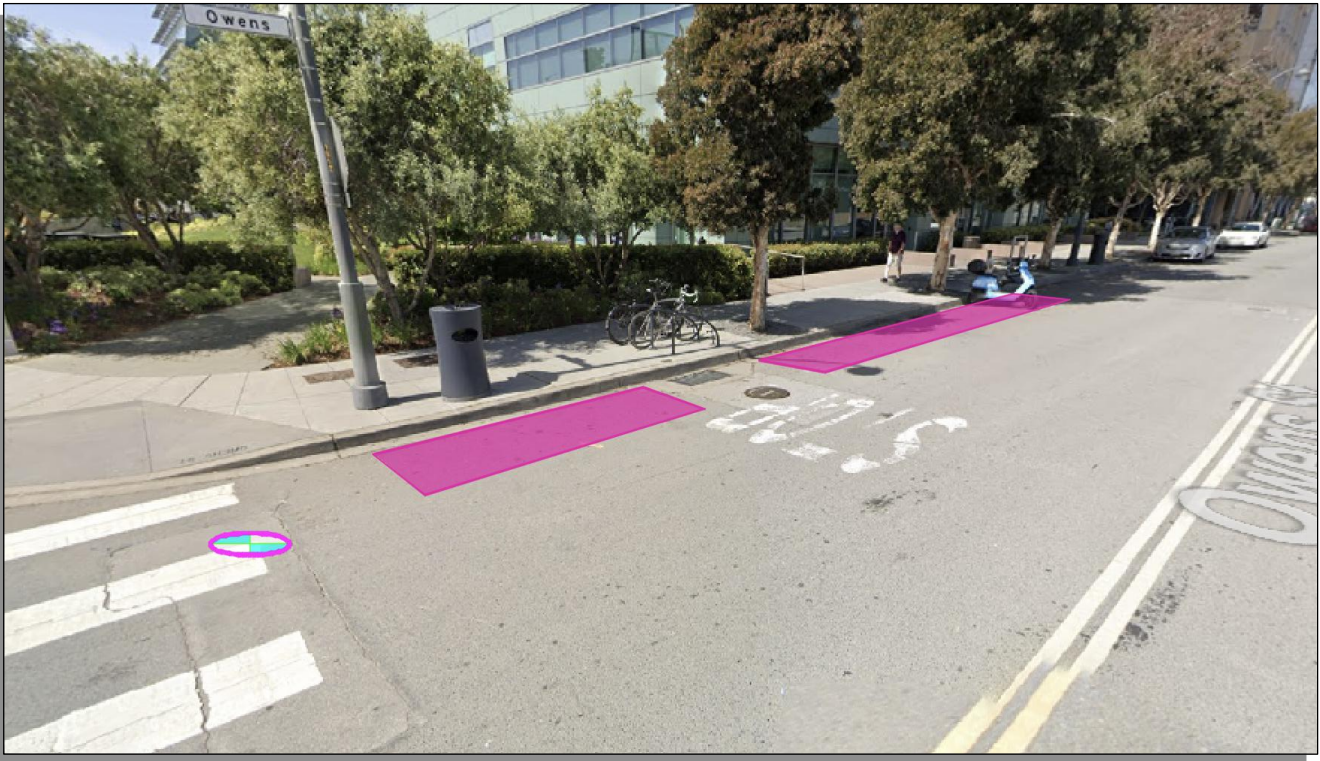

 = PLAN REFERENCE POINT

SITE LOCATION
NOT TO SCALE

Stand Pipe

Fire Hydrants (High Pressure)

Fire Hydrants (Low Pressure)

Street Light with Arm

Street Light

Utility Pole

Signal Pole



Tree With Grate/Well

Proposed Red Curb

Proposed Blue Curb

Proposed Yellow Curb

Proposed Green Curb

Proposed White Curb



PM

R/C

B/C

Y/C

G/C



W/C




BS = BUS SHELTER
BR = BIKE RACK
CC = TRAFFIC SIGNAL CONTROLLER CABINET
DI = DRAINAGE INLET
DW = DRIVEWAY
LF = LINEAR FEET
MB = MAIL BOX
MH = MANHOLE
NS = NEWSPAPER STAND
PB = PULL BOX
M/C = MOTORCYCLE

TC = TRASH CAN
TYP. = TYPICAL
UC = UTILITY CABINET
V = UTILITY VALVE
UV = UTILITY VAULT
R/C = EXISTING RED CURB
B/C = EXISTING BLUE CURB
Y/C = EXISTING YELLOW CURB
G/C = EXISTING GREEN CURB
W/C = EXISTING WHITE CURB

5 0 10
GIVEN DIMENSIONS TAKE PRECEDENCE
OVER SCALED MEASUREMENTS

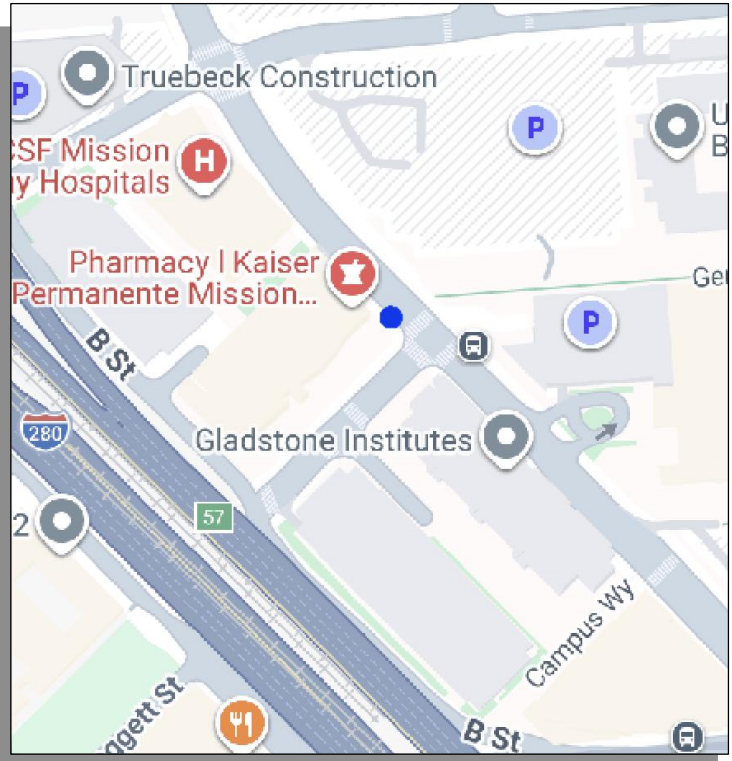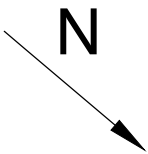

VICINITY MAP
NOT TO SCALE

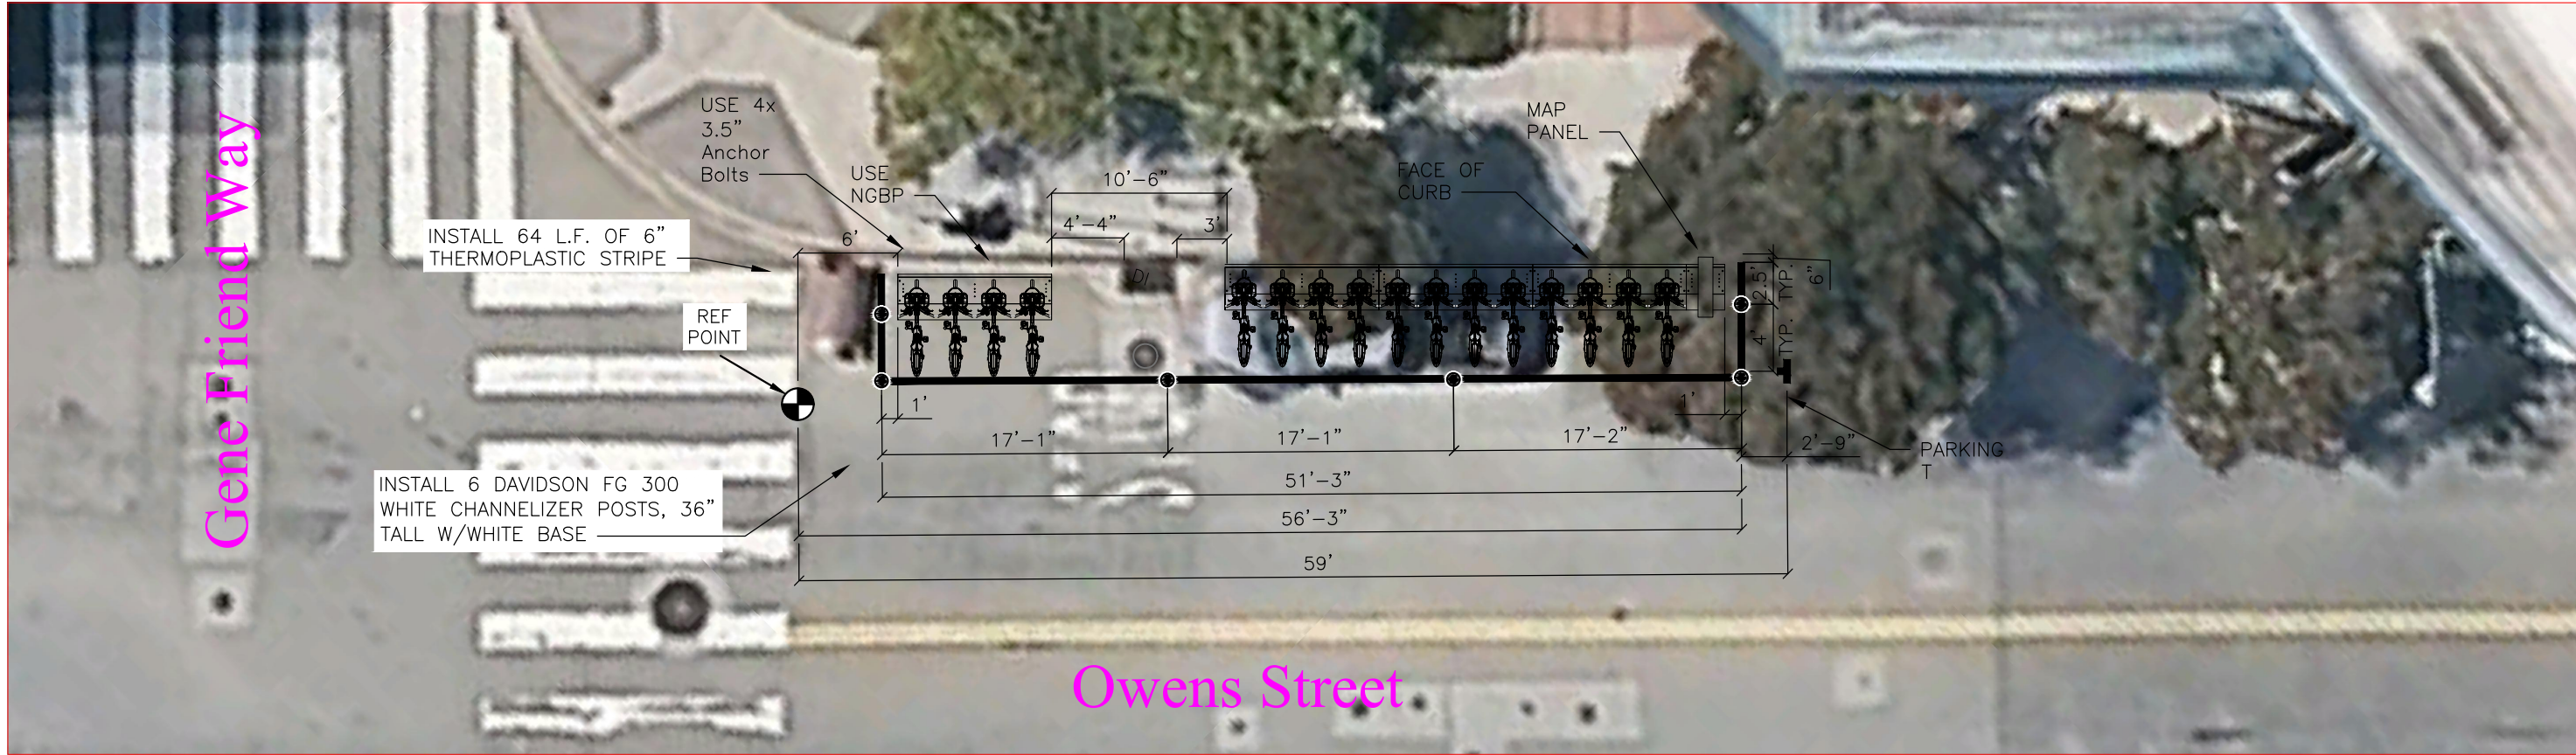

Jul 20, 2026 CADD FILE: /Users/christophercruickshank/Desktop/site plans/SF-M29/SF-M29 Site Plan.dwg

lyft urban solutions

DRAWN BY: CBC
DESIGNED BY: CBC
CHECKED BY: CBC
DATE: 7/17/2026
PROJECT NO:


baywheels

STATION TYPE: Pillar Independent
STATION ID: SF-M29
PLATES: 5
DOCKS: 16
KIOSKS: 0

Station Site & Plan

SF-M29

Owens Street at Gene Friend Way

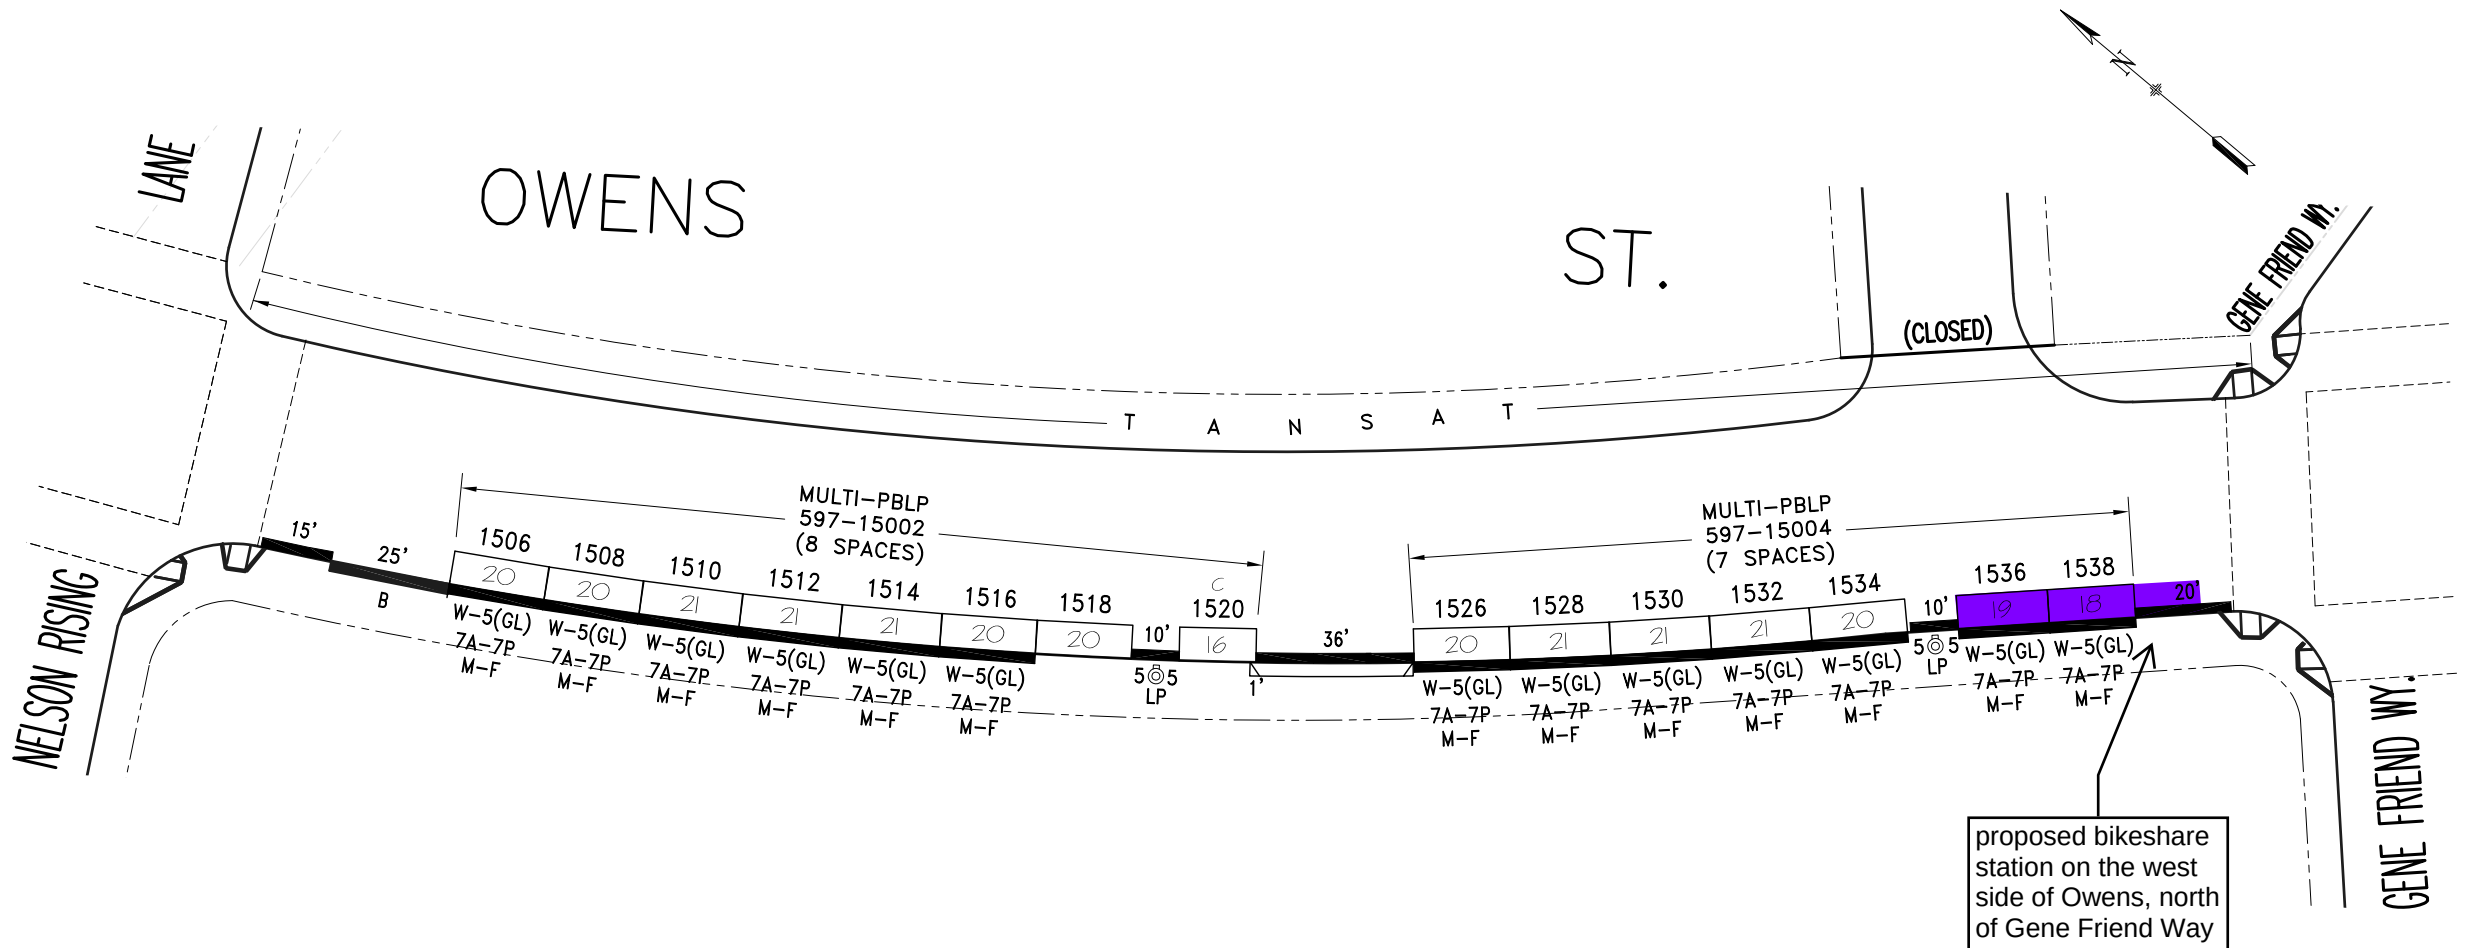

C - COMPACT CAR

NO.	REVISION DESCRIPTION							BY	DATE	DIR/RES							
*	Est.RZ,BZ&GMP(9A10P)w/PT-GL,W/S							JB	11/18/25	6878							



SAN FRANCISCO MUNICIPAL TRANSPORTATION AGENCY

CITY AND COUNTY OF SAN FRANCISCO

PARKING METER SPACES

	TOW-AWAY		METER CT.		GENERAL				LOADING			METERED SPACES							OWENS ST. (OWN, 597) (1500) BLOCK Meters #597-15XXy			AREA 3
SIDE	AM	PM	SS	MS	GMP	MC	TIMES	DAYS	ML	MTL	6-W	15 MIN	30 MIN	1 HR	4 HR	10 HR	NTL	TOTAL				
ODD									.													
EVEN			2		15		9A-10P	M-SA	.								15	15				


SCALE: 1"=40'

DATE: 11/18/25

BY: JB



proposed bikeshare
station in two parts on the
west side of Owens, north
of Gene Friend Way, on
either side of the catch
basin

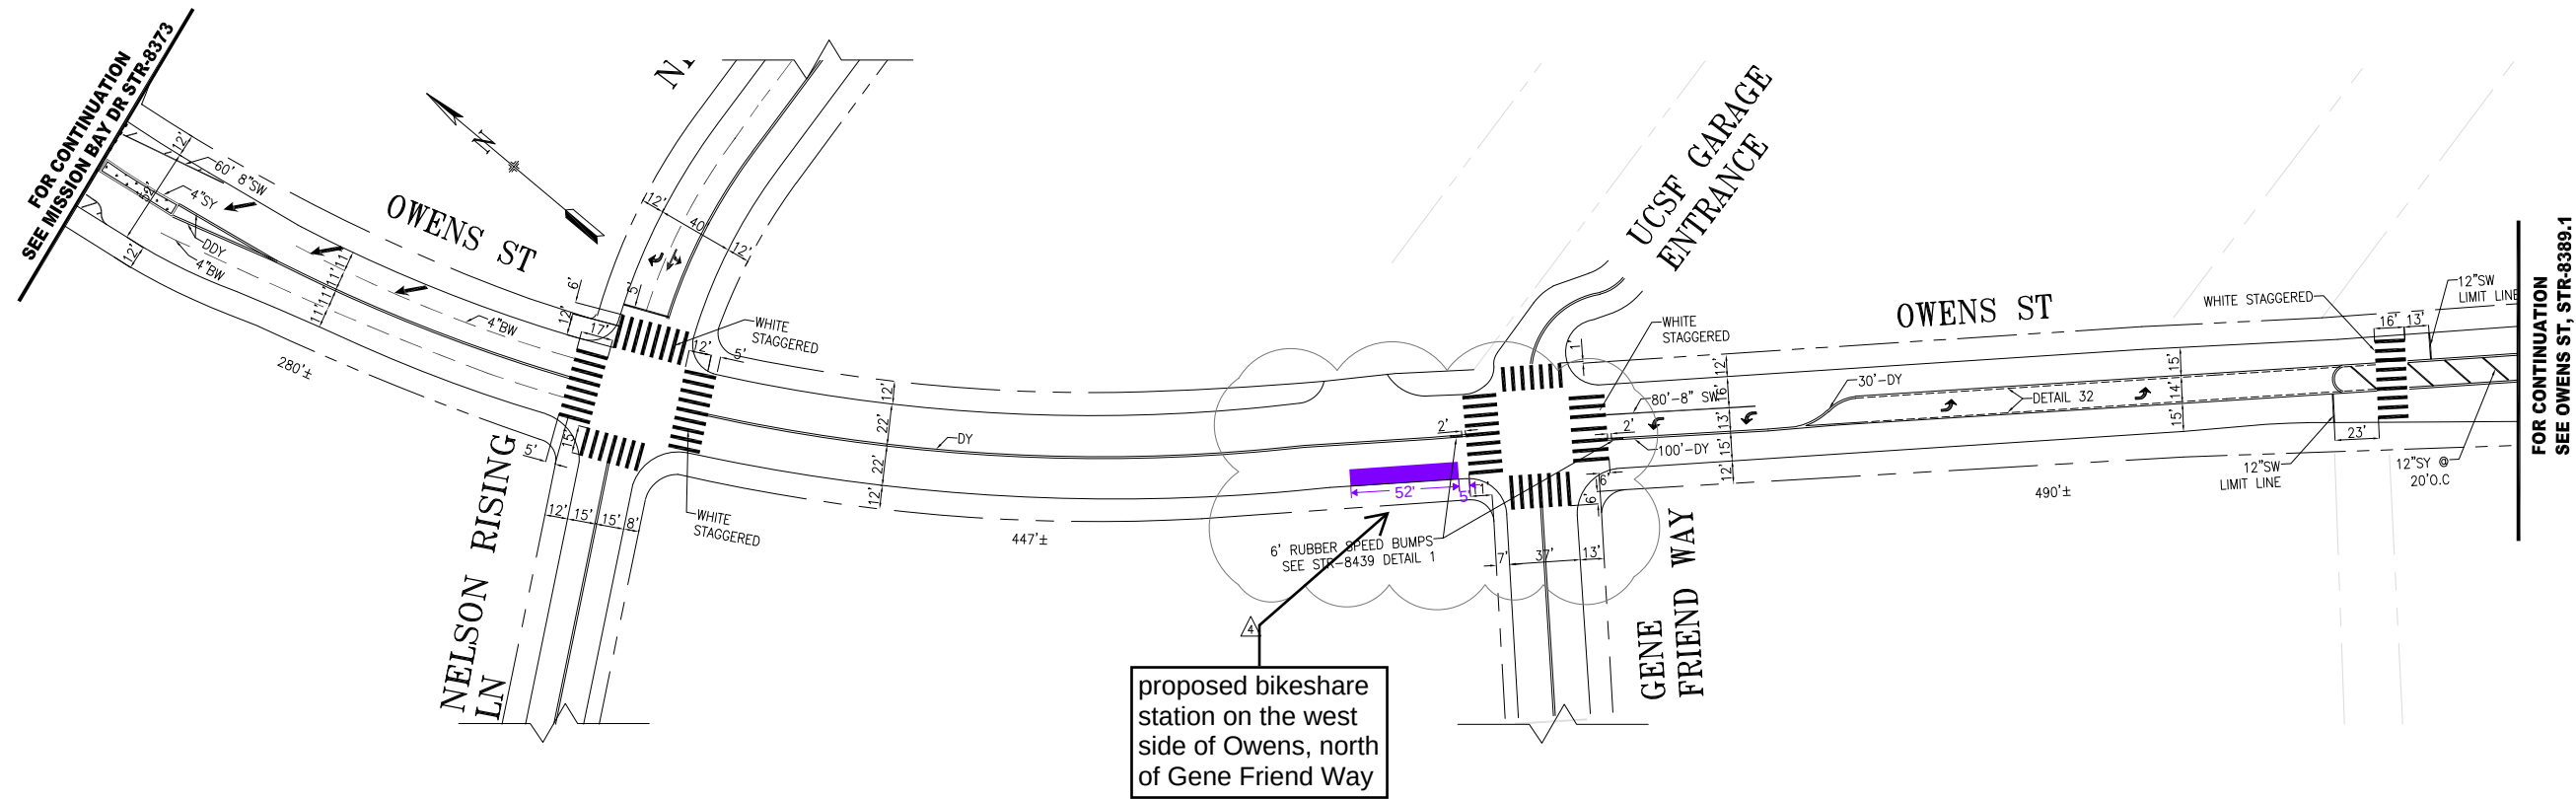

NO.	DATE	DESCRIPTION	BY	APP
TABLE OF REVISIONS				
CHECK WITH TRACING TO SEE IF YOU HAVE LATEST REVISION				
Δ	XX/XX/XX	ADDED RUBBER SPEED BUMPS AT GENE FRIEND	J TOM	J TOM
Δ	10/30/25	PER FIELD: EXTEND DY AND CROSSWALK DIMS AT GENE FRIEND	J TOM	J TOM
Δ	06/13/22	ADDED WHITE STAGG. CONTIS. N&S LEG AT NELSON RISING	E TANG	J TOM
Δ	08/25/21	UPDATE WEST LEG TO WHITE STAGGERED; WIDENED EAST LEG TO 18'; AT NELSON RISING	T ABDALLAH	A R WRIGHT



SFMTA



SUPERSEDES STR-8030 REV4

DRAWN: T ABDALLAH DATE: 07/27/21

CHECKED: A R WRIGHT DATE: 07/27/21

APPROVED

EDDIE TSUI 09/07/21
SENIOR ENGINEER

RICARDO OLEA 09/07/21
CITY TRAFFIC ENGINEER

SCALE:
1" = 50'


SHEET/SHEETS:
1 OF 2

TRAFFIC STRIPING

OWENS STREET
MISSION BAY DRIVE TO 16TH STREET

CONTRACT NO.
DRAWING NO. STR-8389
FILE NO.
REV. NO. 4

FILE NAME:
DATE: ---/---/---

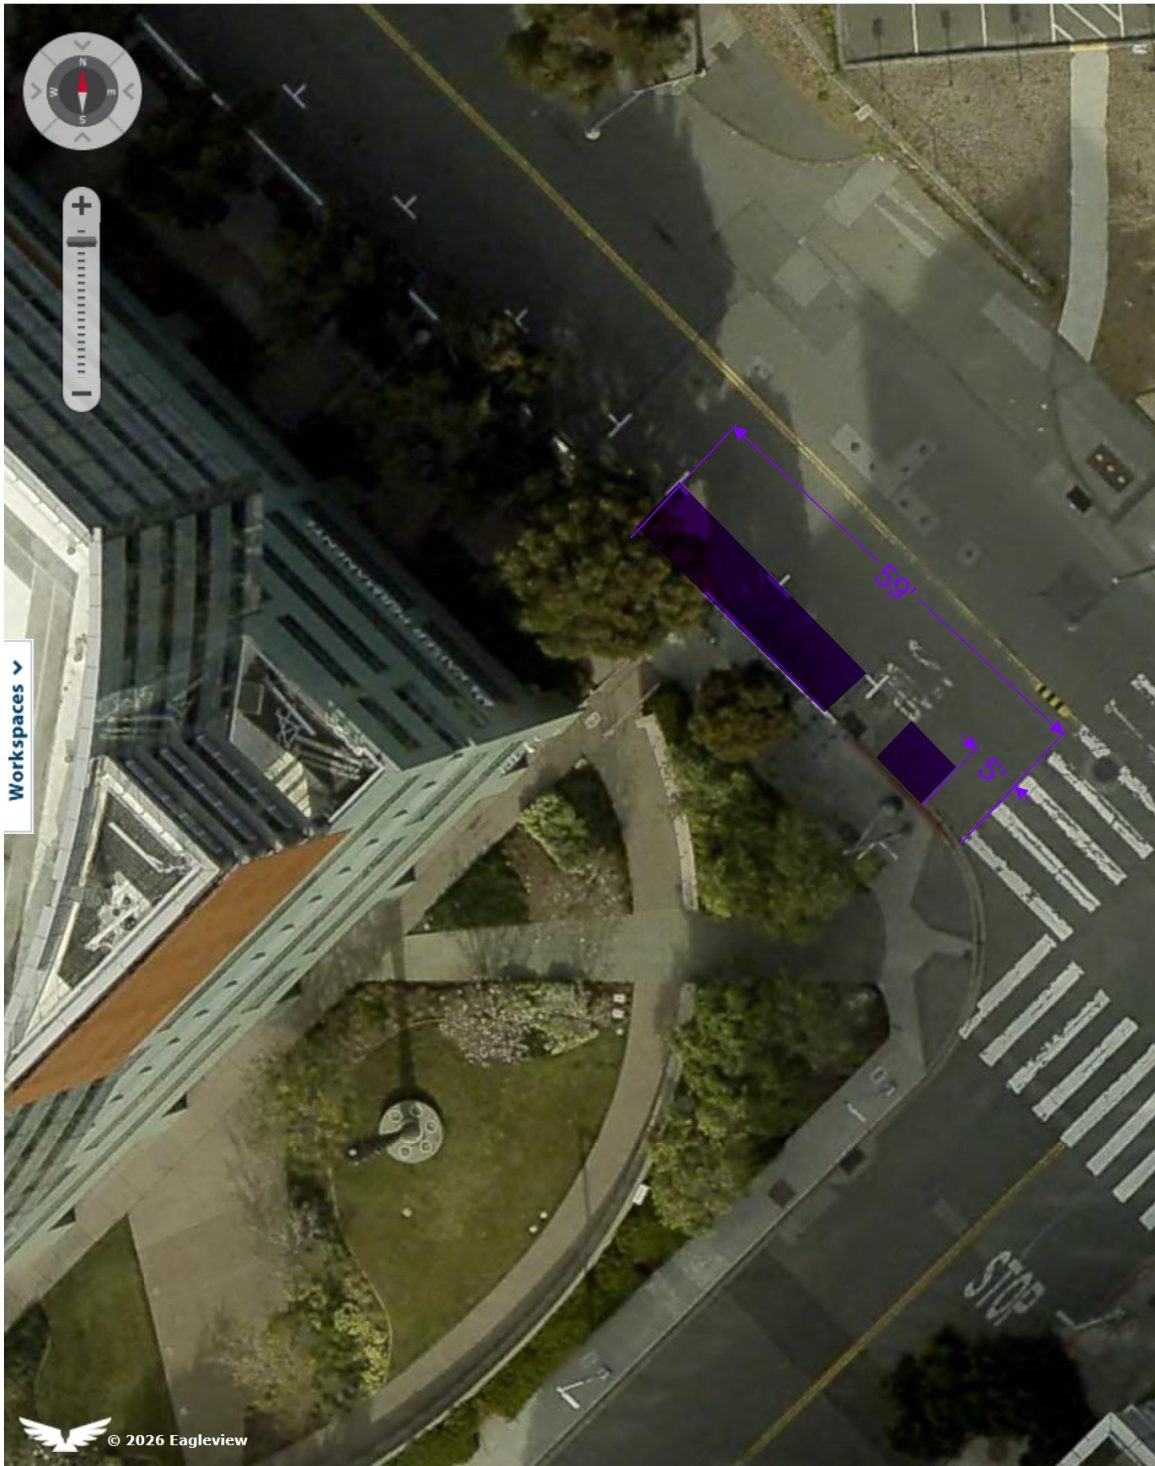


map: Auto (Ortho) ▾


Jan 2026 - Feb 2026 ▾

◀ image 3 of 6 ▶

01/17/2026

43' station in two parts

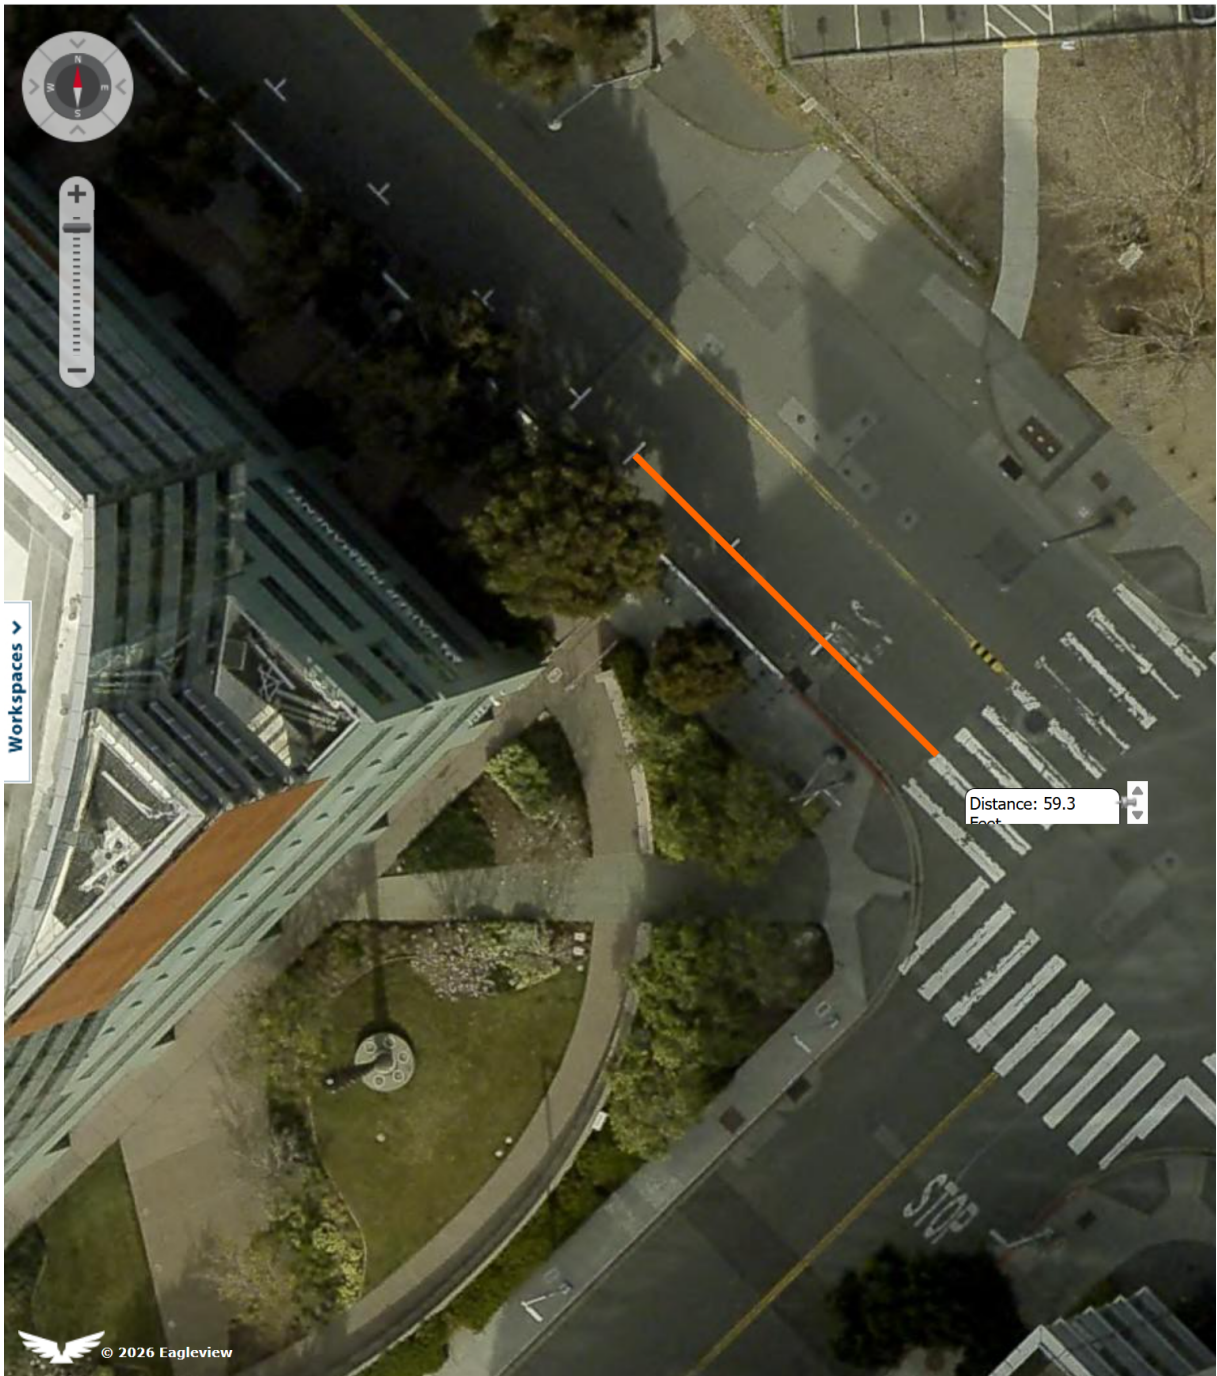

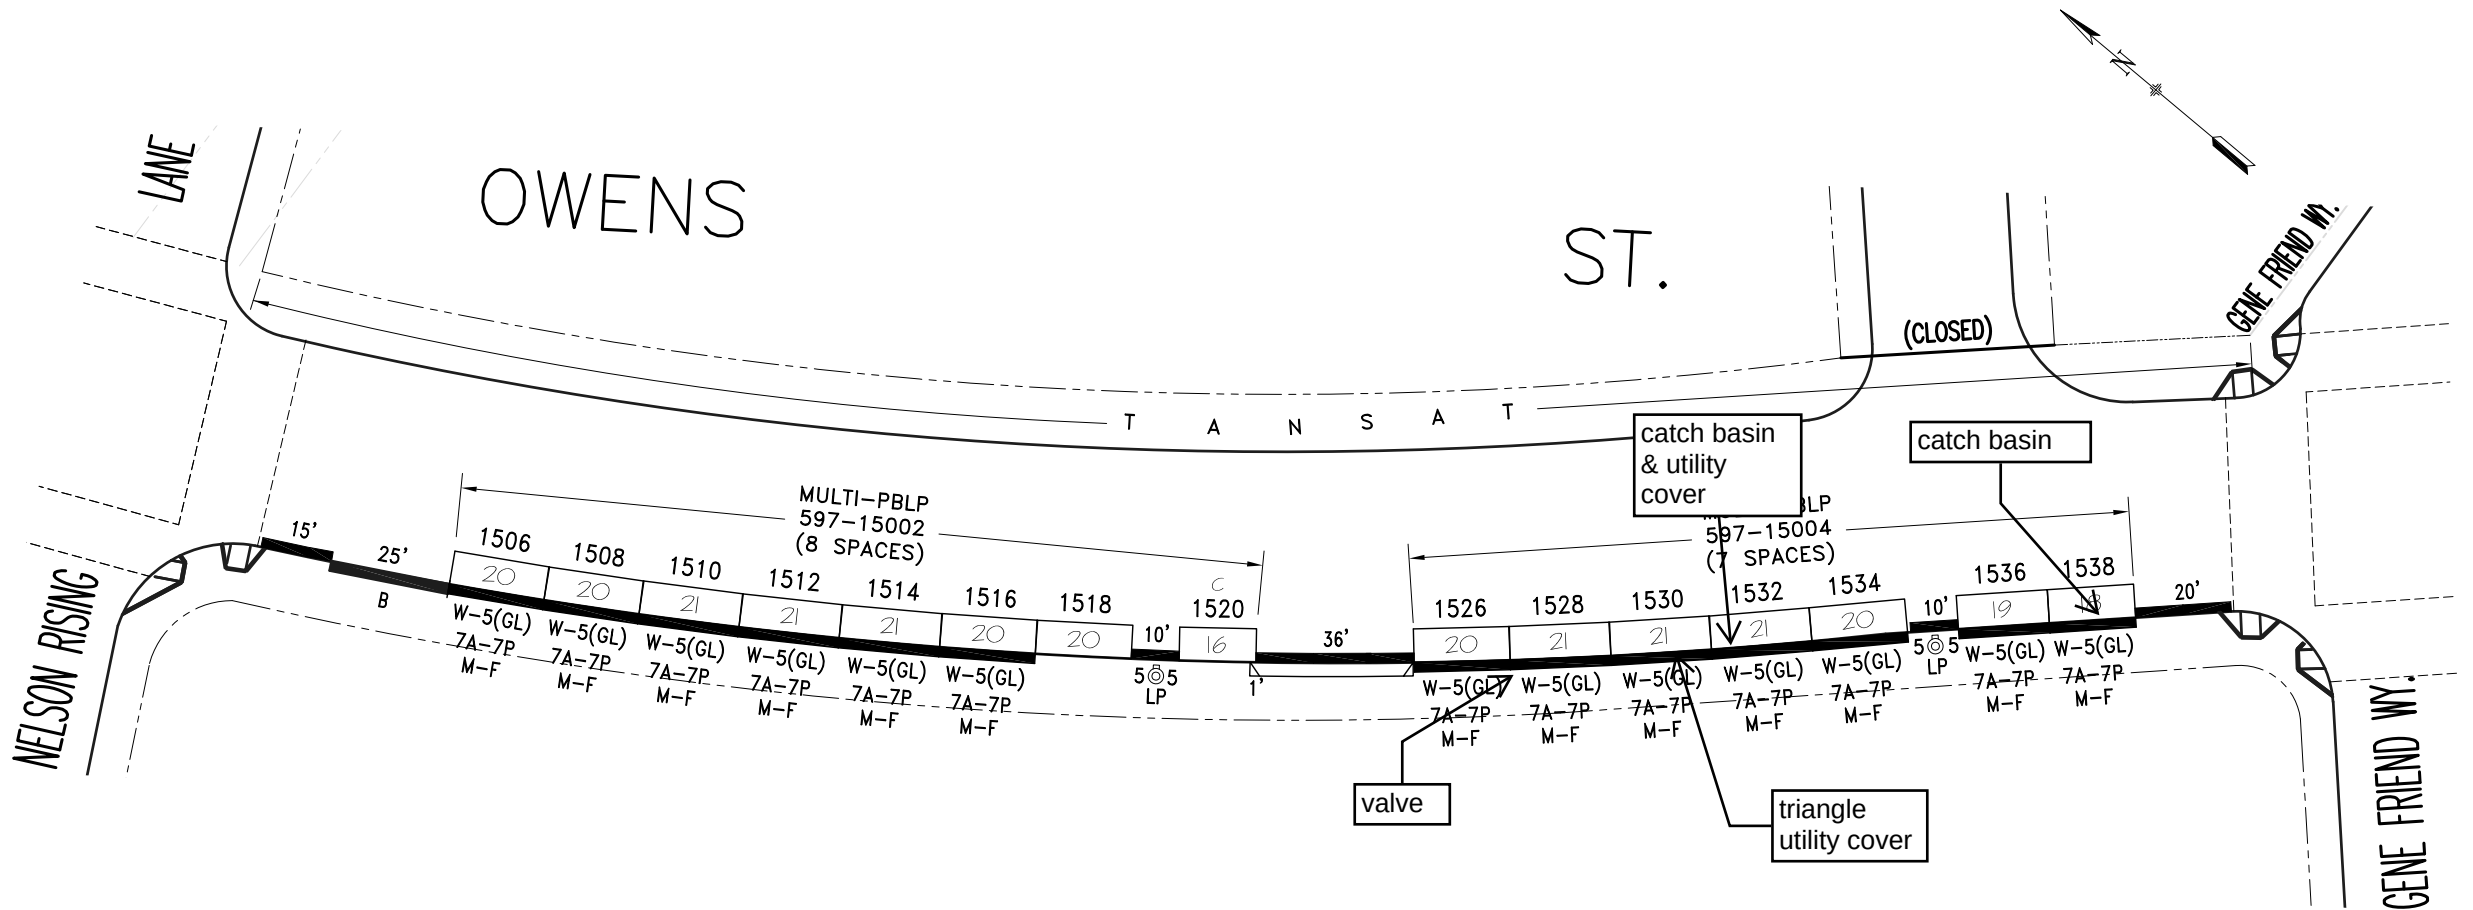

C - COMPACT CAR

NO.	REVISION DESCRIPTION				BY	DATE	DIR/RES											
*	Est.RZ,BZ&GMP(9A10P)w/PT-GL,W/S				JB	11/18/25	6878											
	TOW-AWAY		METER CT.		GENERAL				LOADING			METERED SPACES						
SIDE	AM	PM	SS	MS	GMP	MC	TIMES	DAYS	ML	MTL	6-W	15 MIN	30 MIN	1 HR	4 HR	10 HR	NTL	TOTAL
ODD									.									
EVEN			2		15		9A-10P	M-SA	.								15	15

SAN FRANCISCO MUNICIPAL TRANSPORTATION AGENCY
CITY AND COUNTY OF SAN FRANCISCO
PARKING METER SPACES

OWENS ST. (OWN, 597)
(1500) BLOCK
Meters #597-15XXy

NELSON RISING LN. TO GENE FRIEND WY.

SCALE: **1"=40'** DATE: **11/18/25** BY: **JB**

AREA 3



SAN FRANCISCO PLANNING DEPARTMENT

Notice of Exemption

Approval Date: December 18, 2015
Case No.: 2015-005492ENV, SFMTA Bay Area Bicycle Share Project
Project Title: Citywide in San Francisco, primarily within the public right-of-way
Zoning: Not applicable, primarily in the public right of way
Block/Lot: Not applicable, primarily in the public right of way
Lot Size: Not applicable, primarily in the public right of way
Lead Agency: San Francisco Planning Department
Project Sponsor: Heath Maddox, San Francisco Municipal Transportation Agency
415-701-4789
heath.maddox@sfmta.com
Staff Contact: Debra Dwyer
415-575-9031
debra.dwyer@sfgov.org

To: County Clerk, City and County of San Francisco
City Hall Room 168
1 Dr. Carlton B. Goodlett Place
San Francisco, CA 94102

1650 Mission St.
Suite 400
San Francisco,
CA 94103-2479

Reception:
415.558.6378

Fax:
415.558.6409

Planning
Information:
415.558.6377

2015-0600
**ENDORSED
FILED**
SAN FRANCISCO County Clerk

DEC 22, 2015

by: **FANNY WONG**
Deputy County Clerk

Pursuant to the California Environmental Quality Act (CEQA), the Guidelines of the Secretary for Resources, and San Francisco requirements, this Notice of Exemption is transmitted to you for filing. At the end of the posting period, please return this Notice to the Staff Contact with a notation of the period it was posted.

Attached fee: \$60 filing fee

PROJECT DESCRIPTION:


The San Francisco Municipal Transportation Agency (SFMTA) proposes to implement a city-wide bicycle sharing system in San Francisco as part of the regional Bay Area Bicycle Share (BABS) system described in detail below. The current regional bicycle share system in San Francisco is a pilot project managed by the Bay Area Air Quality Management District (BAAQMD). The regional BABS system will transfer to the Metropolitan Transportation Commission (MTC) for program oversight at the end of 2015. As part of a BABS pilot project initiated on August 29, 2013, the system operator installed approximately 35 bicycle share stations with input from the SFMTA, comprising 350 bicycles within the public right-of-way, located generally in the northeast section of the City. The proposed project would maintain and upgrade the existing 35 pilot bicycle share stations, and expand the BABS system within San Francisco to comprise a total of approximately 450 stations and 4,500 bicycles across the City and County of San Francisco (San Francisco).

DETERMINATION:

The City and County of San Francisco decided to carry out or approve the project on December 18, 2015. The San Francisco Board of Supervisors (BOS) approved a coordination agreement with the Metropolitan Transportation Commission (MTC), other local partners in the East and South Bay, and the bicycle share operator to carry out the Bay Area Bicycle Share Program, which would be overseen in San Francisco by the San Francisco Municipal Transportation Agency (SFMTA) on December 8, 2015. The agreement was provided to Mayor Lee for his signature and becomes effective upon signing or when ten days have passed. A copy of documents related to this action may be examined at the San Francisco Board of Supervisors, City Hall, 1 Carlton B. Goodlett Place Room 244, San Francisco, CA, 94102 in File Number 151144.

1. An Exemption from Environmental Review has been prepared pursuant to the provisions of CEQA under:
☐ Ministerial (Sec. 21080(b)(1); 15268)
☐ Declared Emergency (Sec. 21080(b)(3); 15269(a))
☐ Emergency Project (Sec. 21080(b)(4); 15269(b)(c))
☒ Categorical Exemption, Class 3, Section 15303
☐ Statutory Exemption, State code number: _____
☐ Community Plan Exemption (Sec. 21083.3; 15183)
2. This project in its approved form has been determined to be exempt from environmental review because it would result in the installation of up to 450 bicycle sharing stations throughout San Francisco, primarily within the public right-of-way and on some parcels. The proposed individual stations are portable, modular, and would be solar and battery powered, and would thus not involve excavation or utility connections. The bicycle sharing station equipment is small in scale and massing relative to surrounding buildings or sites. Bicycle facilities and infrastructure are common sights within the urban environment. There would be no potential for significant environmental impacts at either a project or cumulative level. Therefore, the proposed project would be exempt from environmental review under Class 3.

John Rahaim
Planning Director

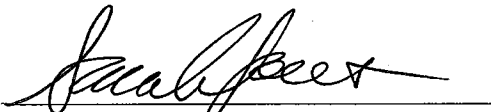

By Sarah B. Jones
Environmental Review Officer

December 22, 2015
Date

cc: Heath Maddox, SFMTA
Interested parties