


A B C D E F G H I J K L M N O P

1
2
3
4
5
6
7
8
9

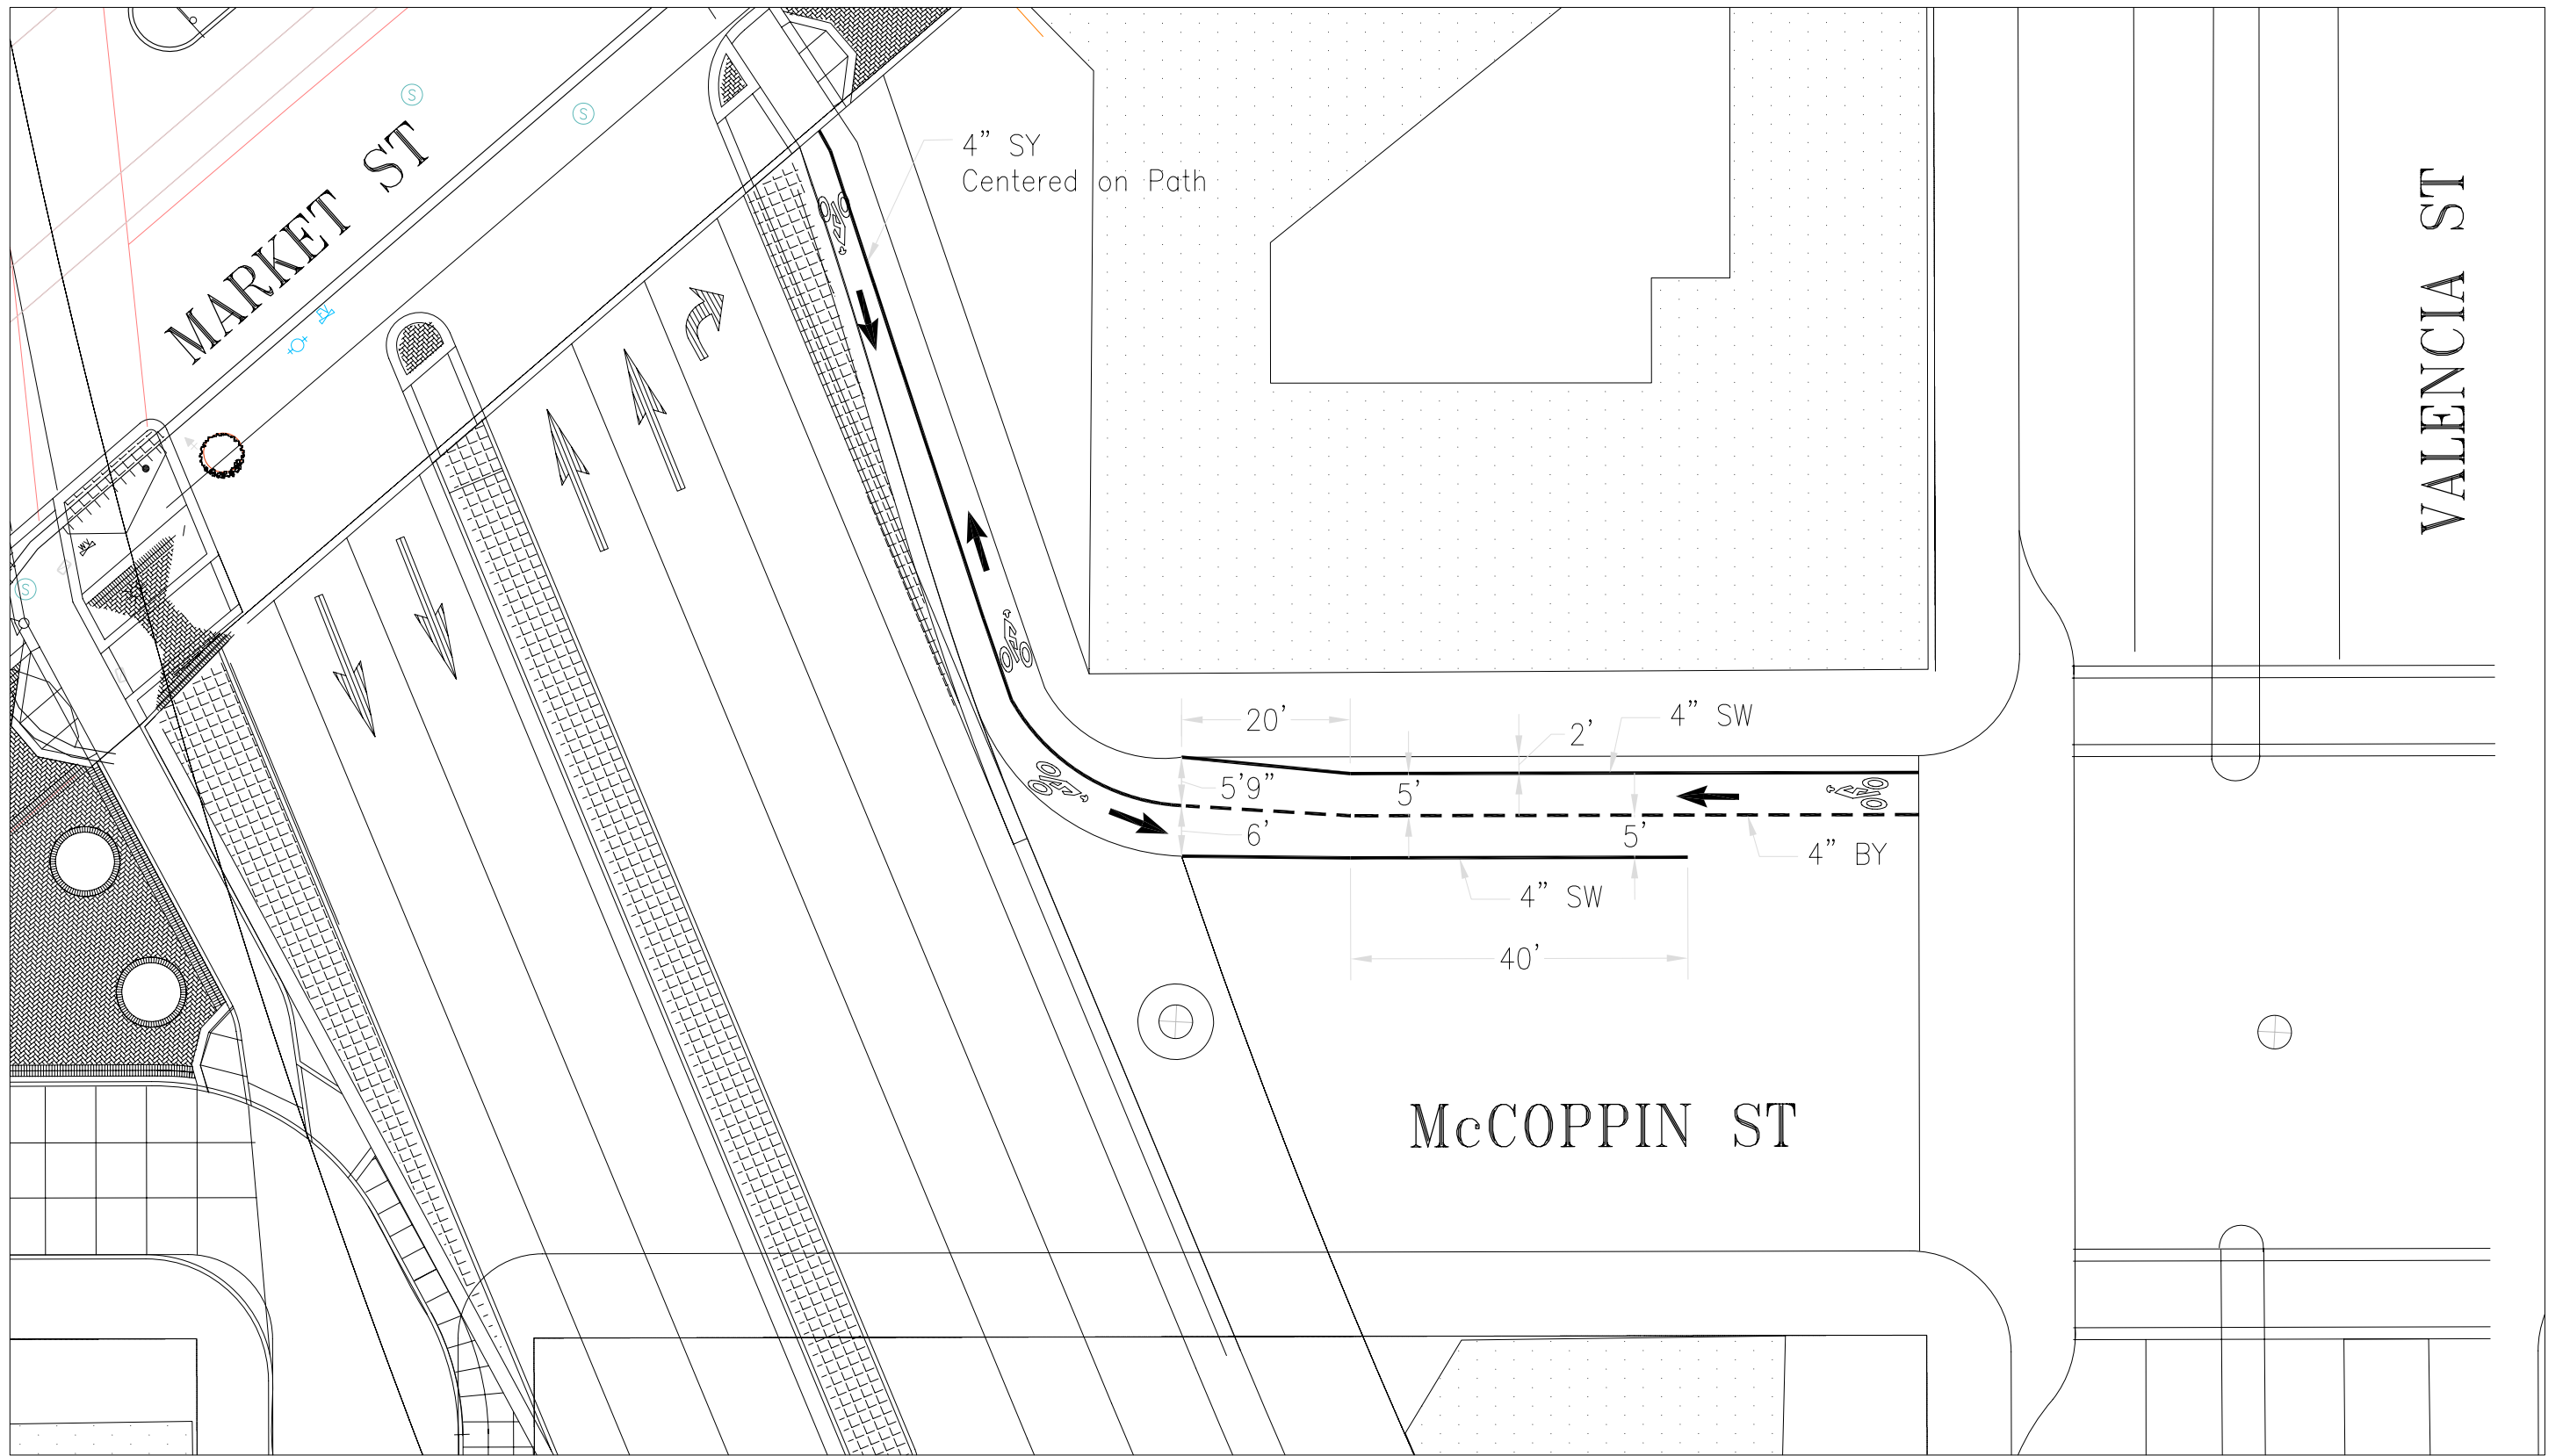

EXTERNAL REFERENCES:
FONTS USED:

SCALE FACTOR:
PLOT SCALE:

ORIGIN:

FILE NAME:
DATE:

| NO. | DATE | DESCRIPTION | BY | APP. |
|---|------|-------------|----|------|
| TABLE OF REVISIONS | | | | |
| CHECK WITH TRACING TO SEE IF YOU HAVE LATEST REVISION | | | | |

REFERENCE INFORMATION
& FILE NO. OF SURVEYS

DEPARTMENT OF PARKING AND TRAFFIC
DIVISION OF TRAFFIC ENGINEERING
CITY AND COUNTY OF SAN FRANCISCO

DESIGNED: DATE: _____
 DRAWN: DATE: _____
 CHECKED: DATE: _____

APPROVED
 SECTION ENGINEER DATE: _____
 DEP. DIRECTOR AND
 CITY TRAFFIC ENGINEER DATE: _____

SCALE:
 SHEET OF SHEETS
 1 OF 1

PROJECT 2-13 PROPOSED
 MCCOPPIN STREET
 MARKET TO VALENCIA STREETS

CONTRACT NO.
 DRAWING NO.
 FILE NO.
 REV. NO.