


NO.	DATE	DESCRIPTION	BY	APP.
TABLE OF REVISIONS				
CHECK WITH TRACING TO SEE IF YOU HAVE LATEST REVISION				

REFERENCE INFORMATION
& FILE NO. OF SURVEYS

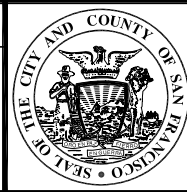

DEPARTMENT OF PARKING AND TRAFFIC
DIVISION OF TRAFFIC ENGINEERING
CITY AND COUNTY OF SAN FRANCISCO

DESIGNED: DATE:
 DRAWN: DATE:
 CHECKED: DATE:


APPROVED
 SECTION ENGINEER DATE:
 DEP. DIRECTOR AND
 CITY TRAFFIC ENGINEER DATE:

SCALE:
 SHEET OF SHEETS
 1 OF 7

PROJECT 2-4 PROPOSED OPTION 2
 17TH STREET
 CORBETT AVENUE TO KANSAS STREET

CONTRACT NO.
 DRAWING NO.
 FILE NO.
 REV. NO.

EXTERNAL REFERENCES:
 FONTS USED:
 SCALE FACTOR:
 PLOT SCALE:
 ORIGIN:
 FILE NAME:
 DATE:

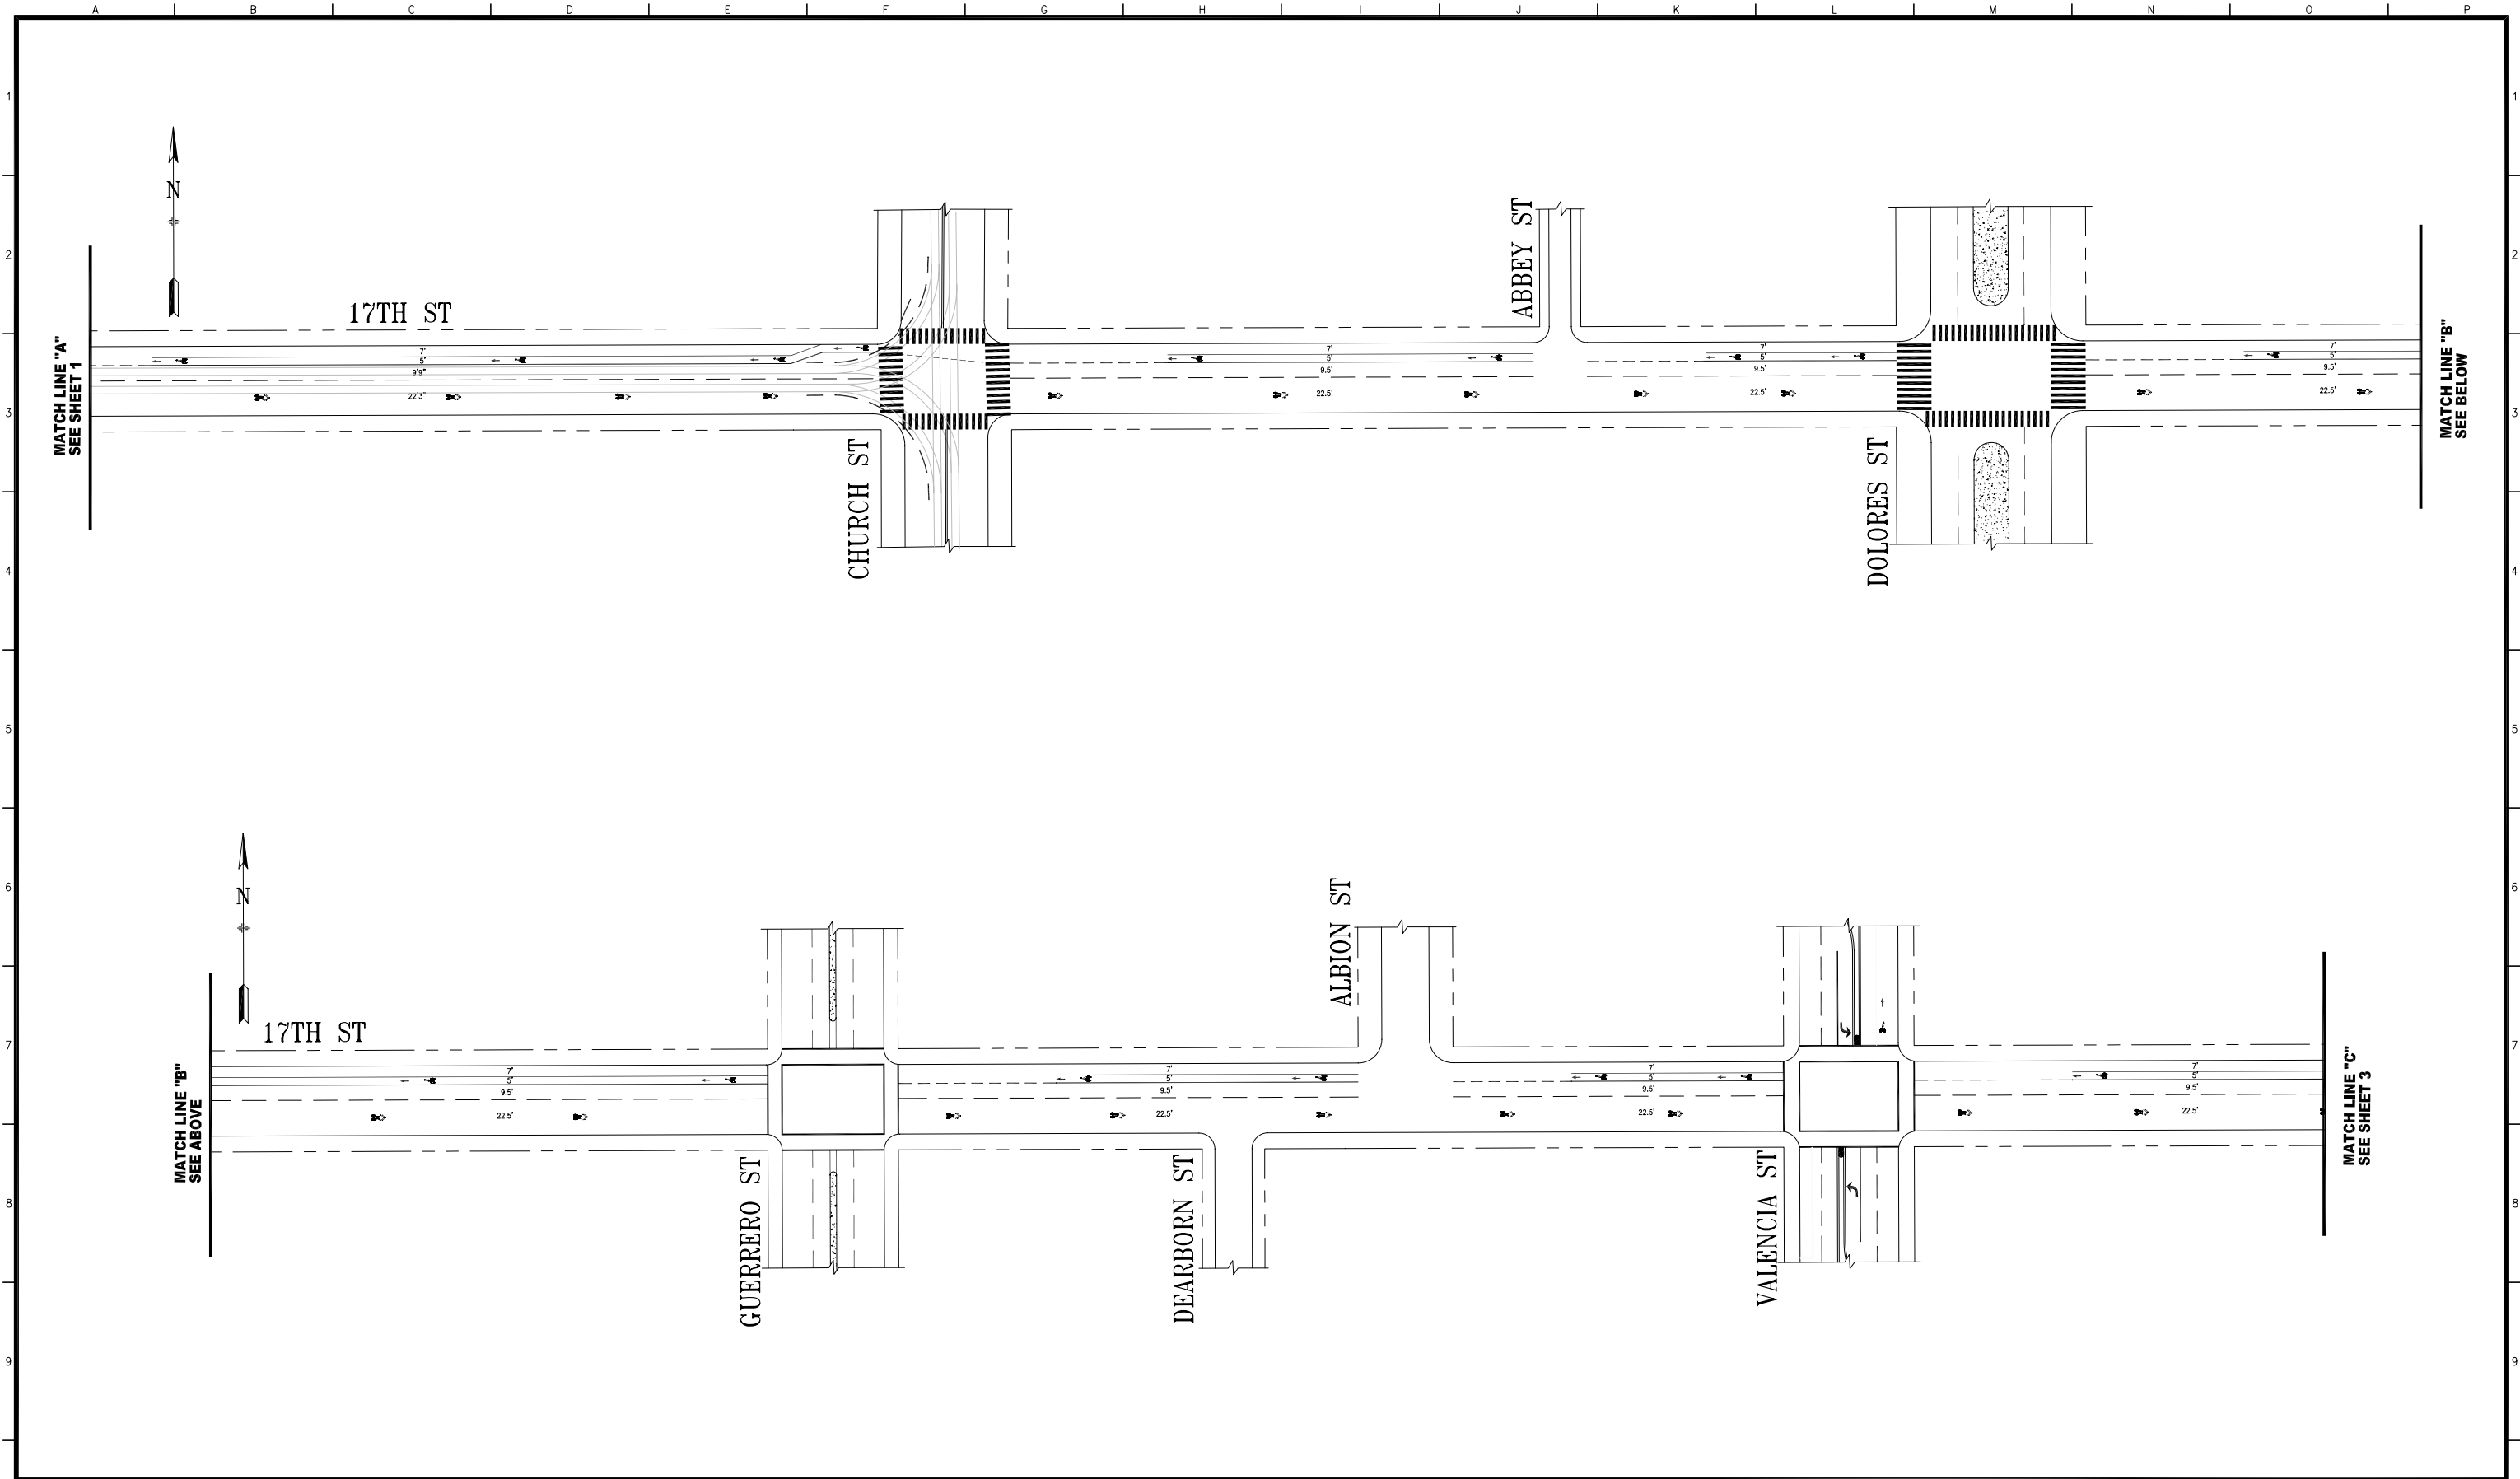

NO.	DATE	DESCRIPTION	BY	APP.
TABLE OF REVISIONS				
CHECK WITH TRACING TO SEE IF YOU HAVE LATEST REVISION				

REFERENCE INFORMATION
& FILE NO. OF SURVEYS



DEPARTMENT OF PARKING AND TRAFFIC
DIVISION OF TRAFFIC ENGINEERING
CITY AND COUNTY OF SAN FRANCISCO

DESIGNED: DATE:
 DRAWN: DATE:
 CHECKED: DATE:


APPROVED
 SECTION ENGINEER DATE:
 DEP. DIRECTOR AND
 CITY TRAFFIC ENGINEER DATE:

SCALE:
 SHEET OF SHEETS
 2 OF 7

PROJECT 2-4 PROPOSED OPTION 2
 17TH STREET
 CORBETT AVENUE TO KANSAS STREET

CONTRACT NO.
 DRAWING NO.
 FILE NO.
 REV. NO.

EXTERNAL REFERENCES:
 FONTS USED:
 SCALE FACTOR:
 PLOT SCALE:
 ORIGIN:
 FILE NAME:
 DATE:

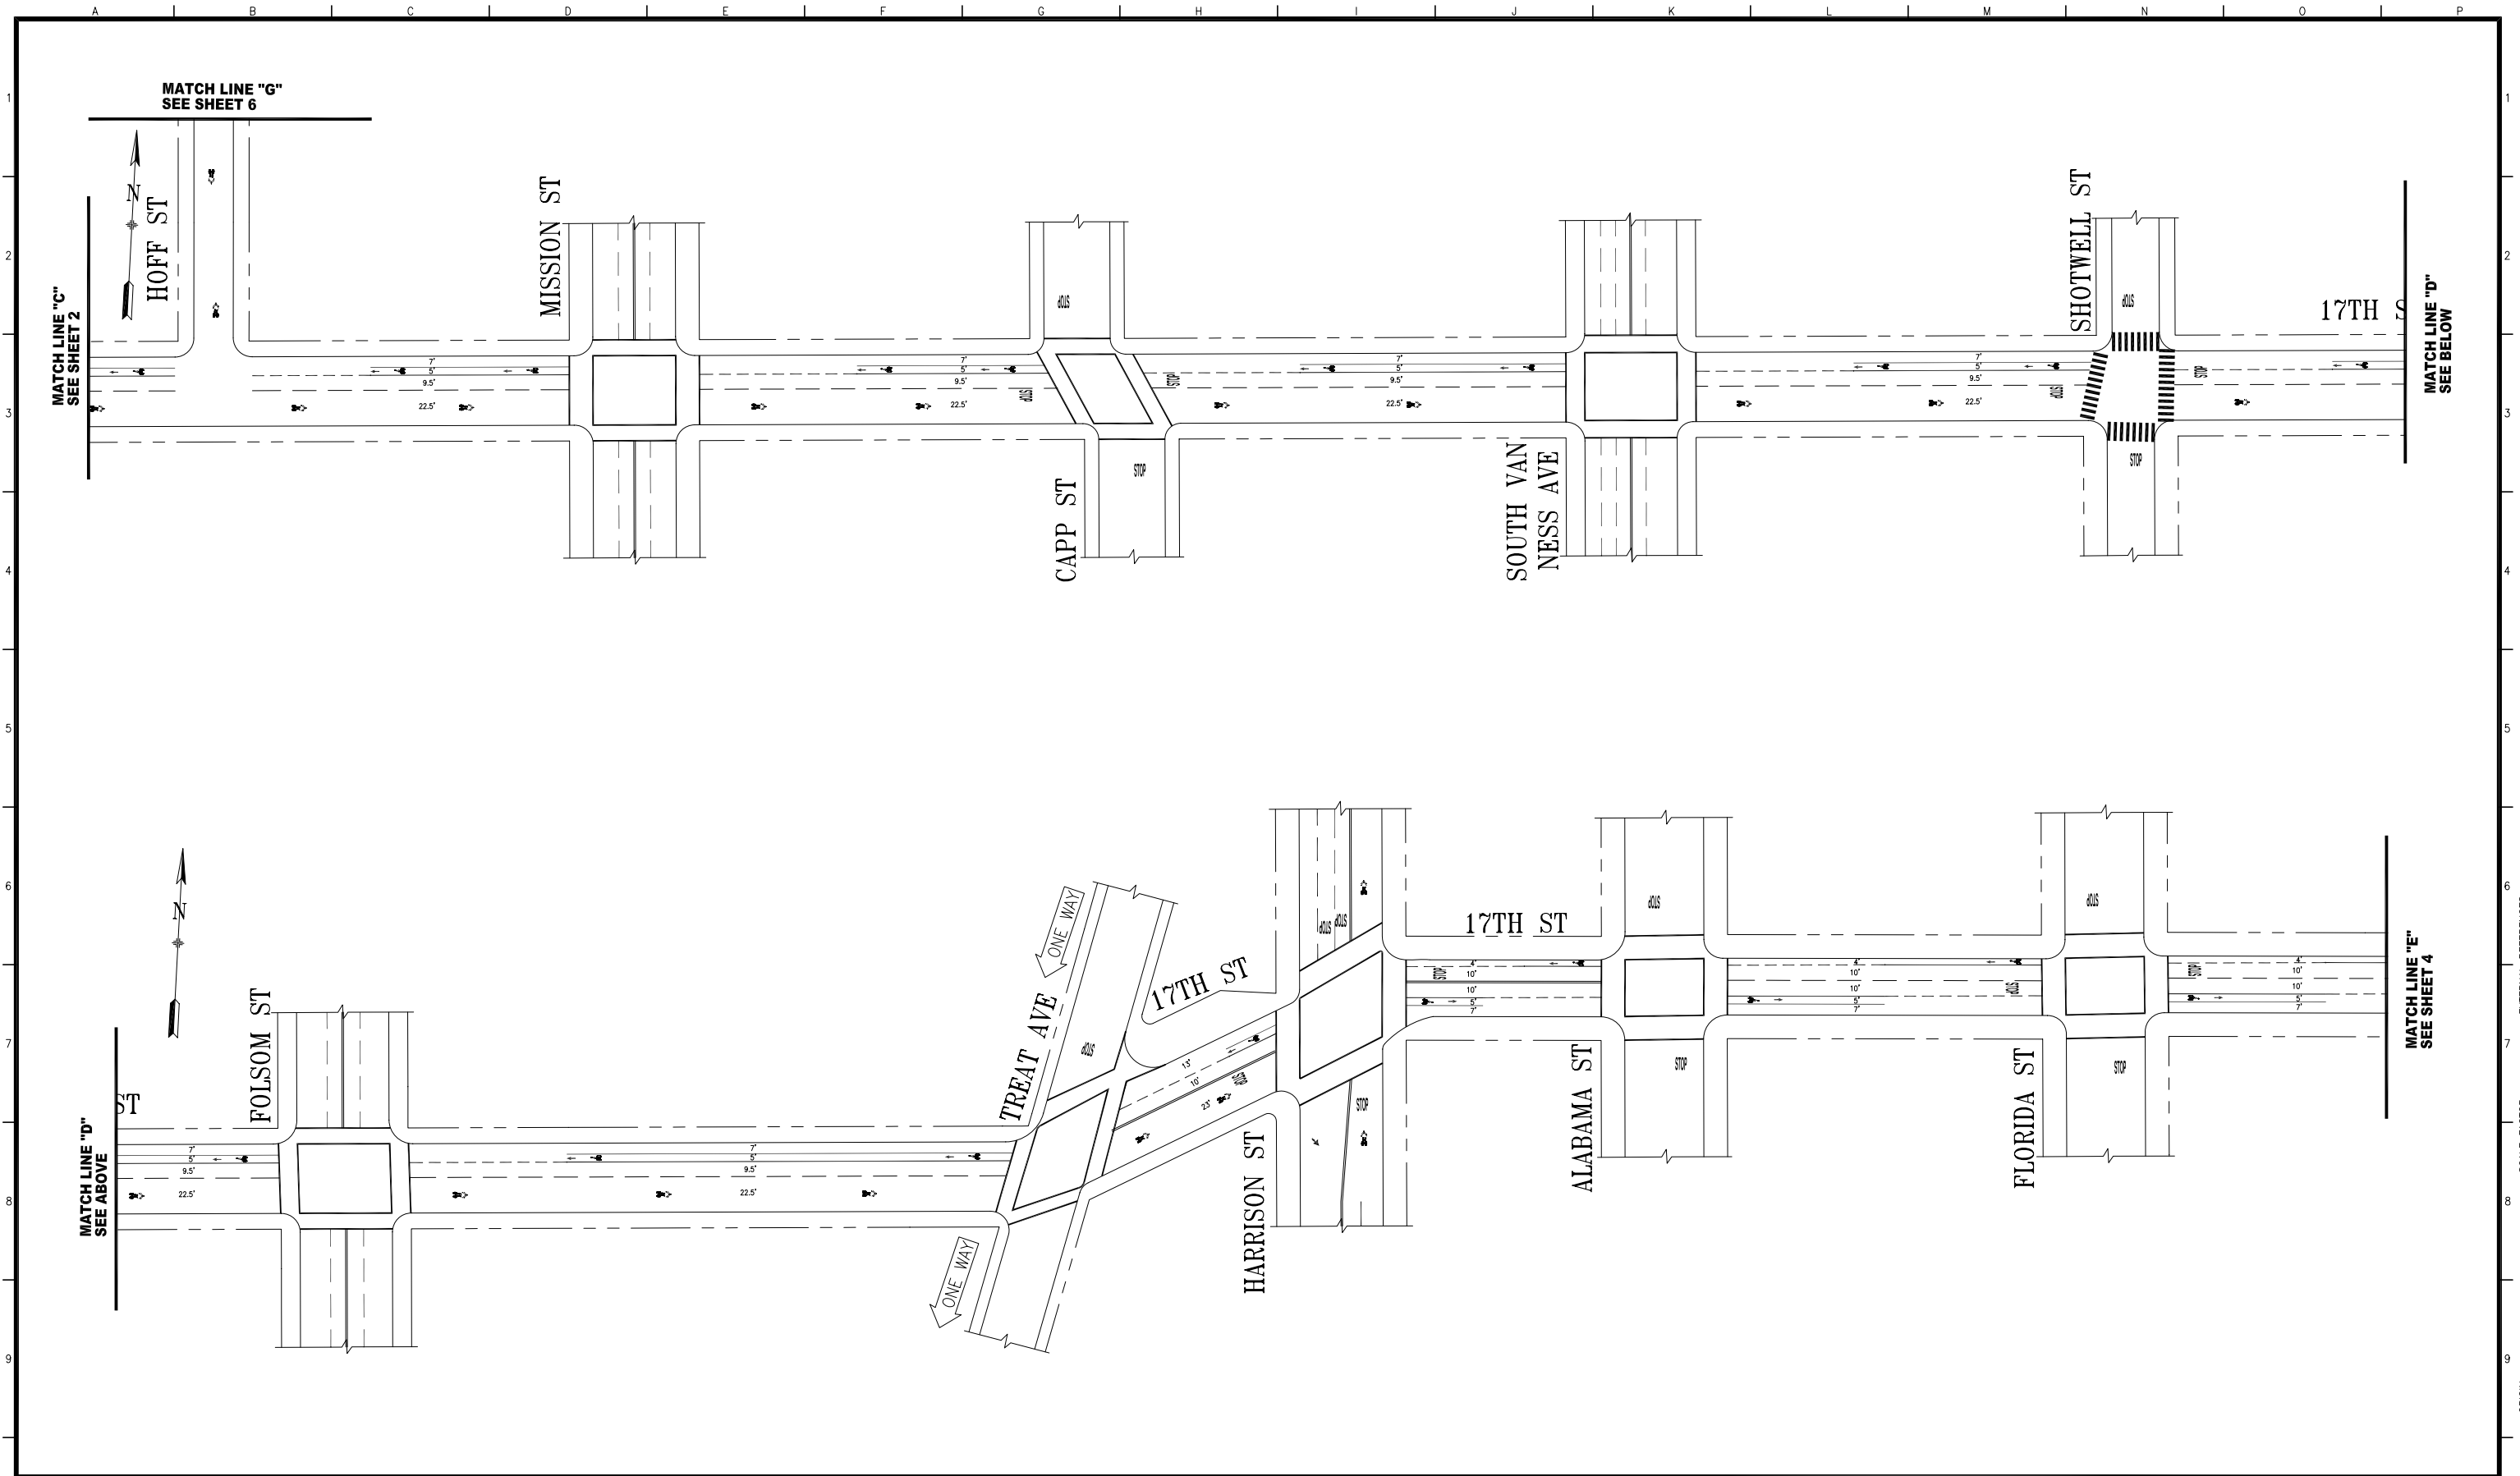

NO.	DATE	DESCRIPTION	BY	APP.
TABLE OF REVISIONS				
CHECK WITH TRACING TO SEE IF YOU HAVE LATEST REVISION				

REFERENCE INFORMATION
& FILE NO. OF SURVEYS



DEPARTMENT OF PARKING AND TRAFFIC
DIVISION OF TRAFFIC ENGINEERING
CITY AND COUNTY OF SAN FRANCISCO

DESIGNED: DATE: _____
 DRAWN: DATE: _____
 CHECKED: DATE: _____


APPROVED: _____ DATE: _____
 SECTION ENGINEER
 DEP. DIRECTOR AND CITY TRAFFIC ENGINEER

SCALE: _____
 SHEET OF SHEETS
3 OF 7

PROJECT 2-4 PROPOSED OPTION 2
17TH STREET
CORBETT AVENUE TO KANSAS STREET

CONTRACT NO. _____
 DRAWING NO. _____
 FILE NO. _____
 REV. NO. _____

EXTERNAL REFERENCES: _____
 FONTS USED: _____
 SCALE FACTOR: _____
 PLOT SCALE: _____
 ORIGIN: _____
 FILE NAME: _____
 DATE: _____

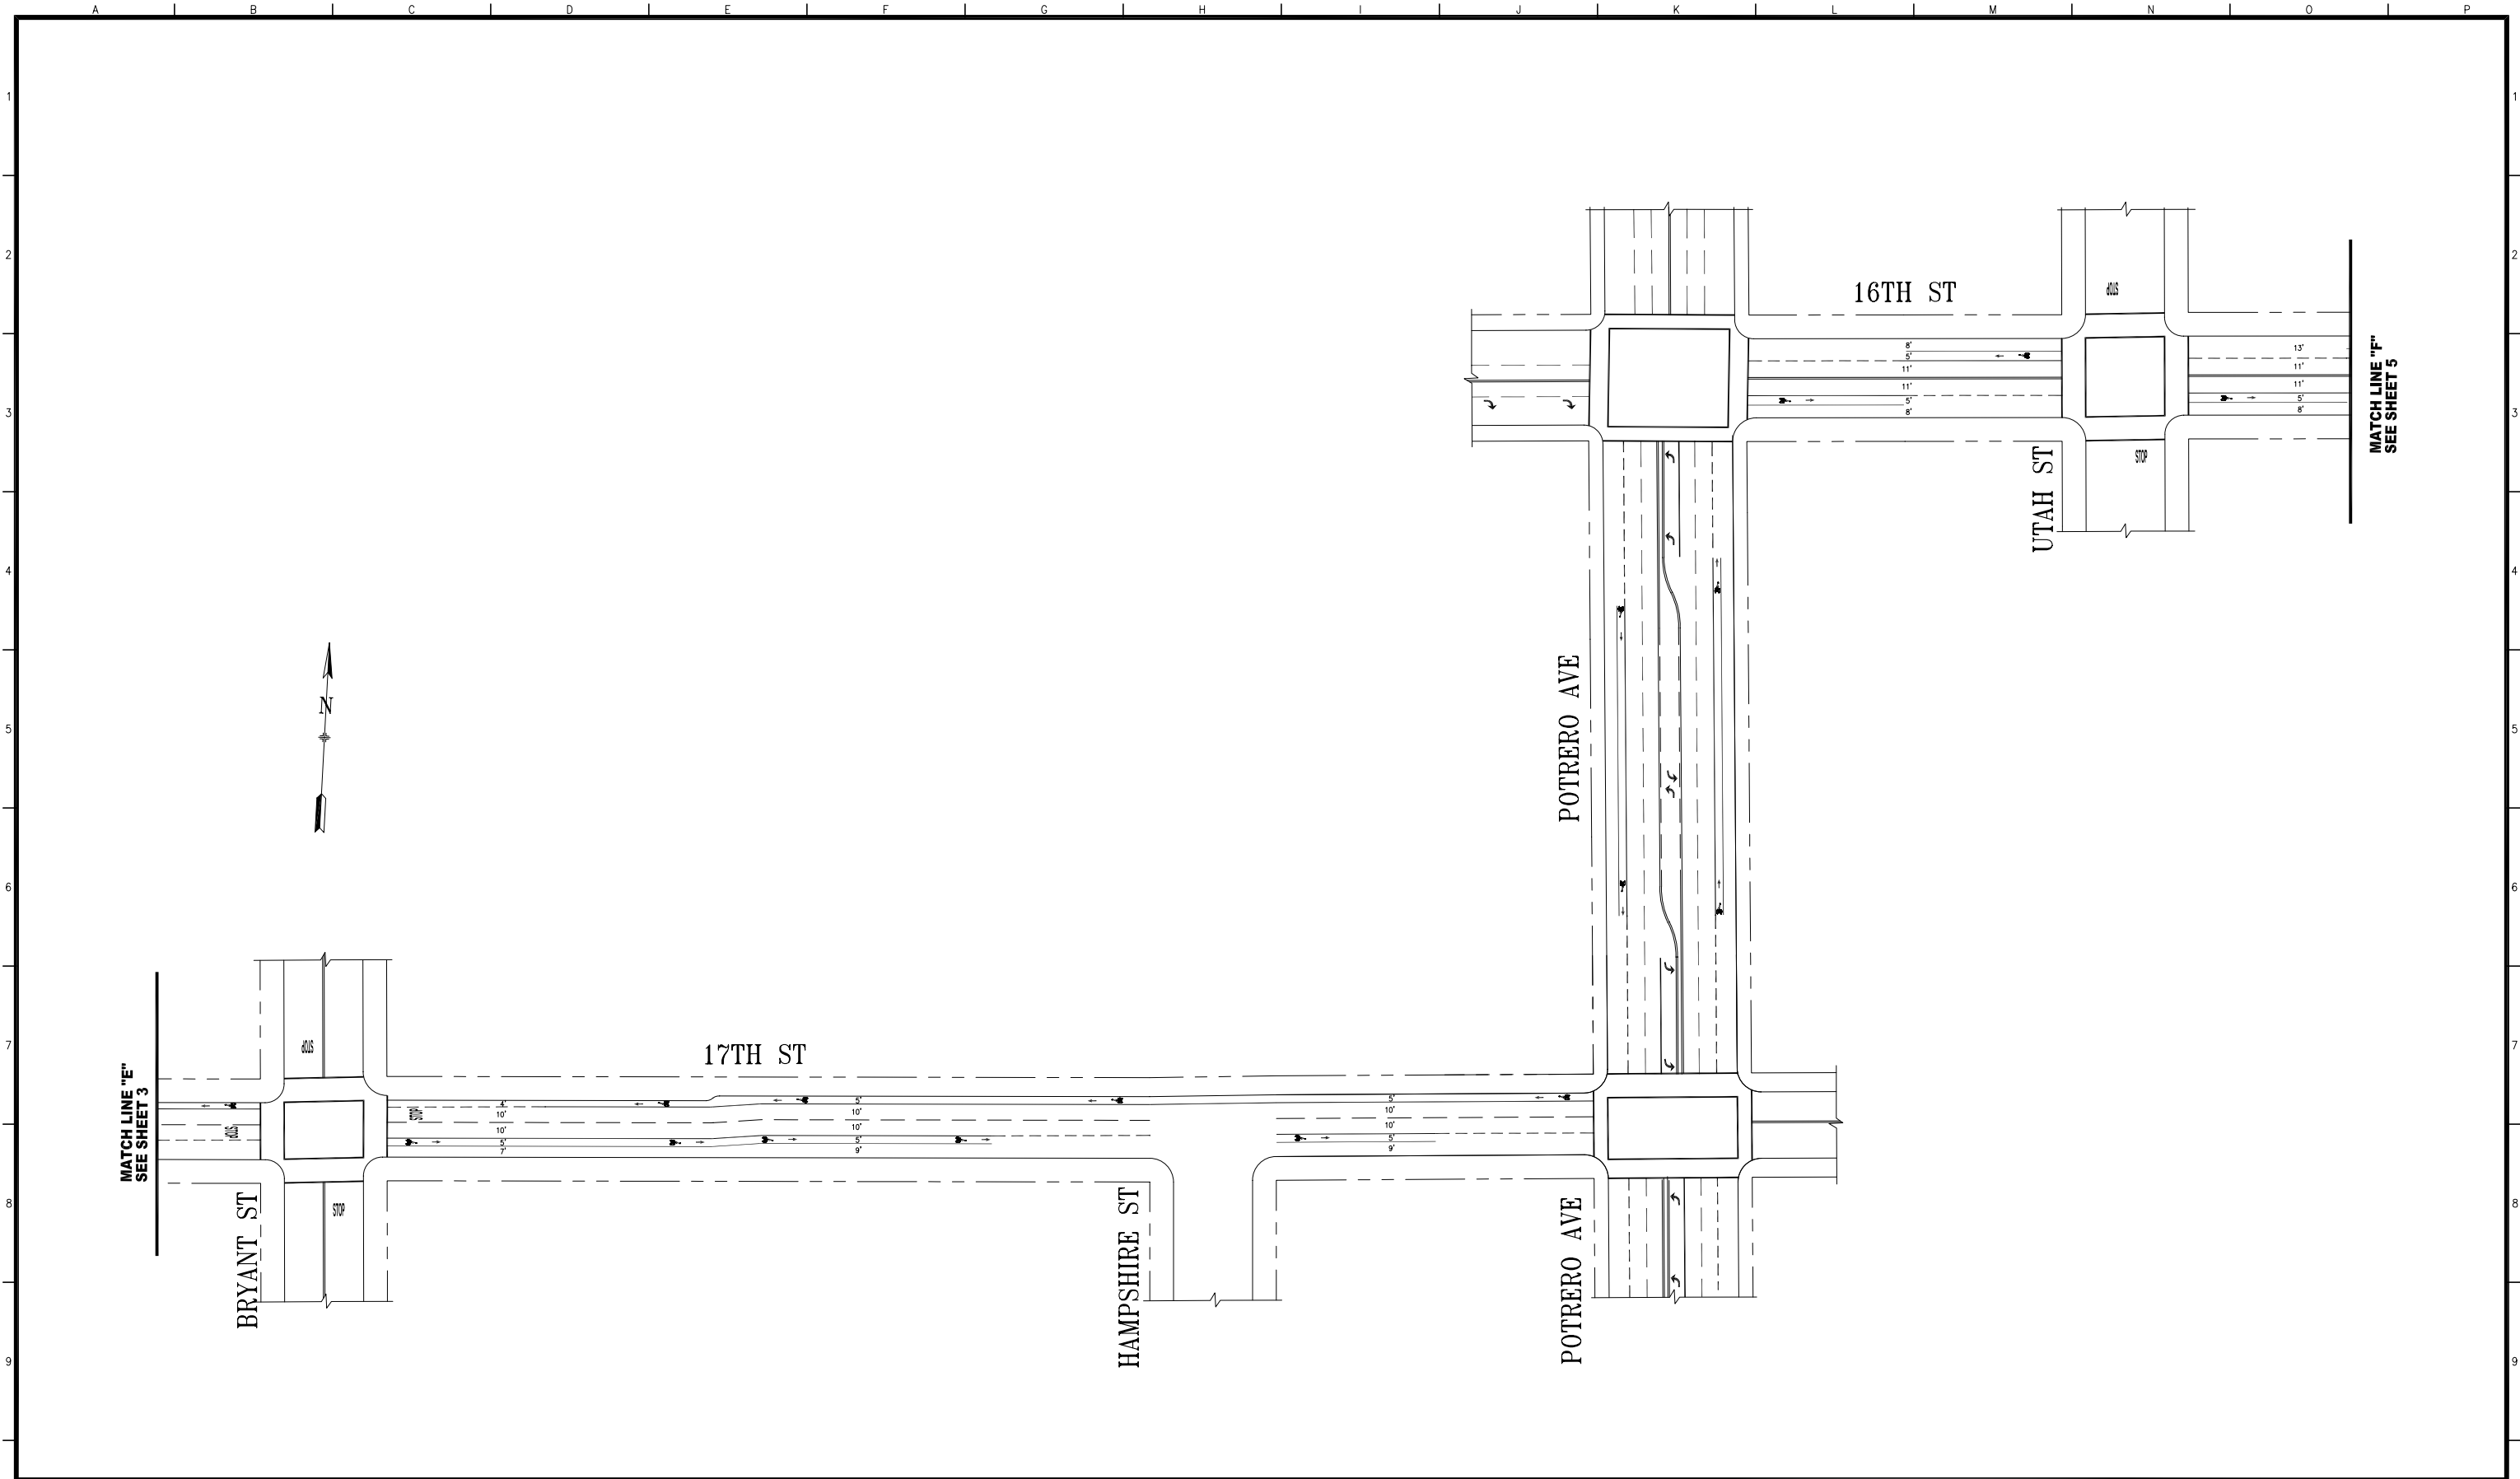

NO.	DATE	DESCRIPTION	BY	APP.
TABLE OF REVISIONS				
CHECK WITH TRACING TO SEE IF YOU HAVE LATEST REVISION				

REFERENCE INFORMATION
& FILE NO. OF SURVEYS



DEPARTMENT OF PARKING AND TRAFFIC
DIVISION OF TRAFFIC ENGINEERING
CITY AND COUNTY OF SAN FRANCISCO

DESIGNED: DATE: _____
 DRAWN: DATE: _____
 CHECKED: DATE: _____


APPROVED
 SECTION ENGINEER DATE: _____
 DEP. DIRECTOR AND
 CITY TRAFFIC ENGINEER DATE: _____

SCALE:
 SHEET OF SHEETS
 4 OF 7

PROJECT 2-4 PROPOSED OPTION 2
 17TH STREET
 CORBETT AVENUE TO KANSAS STREET


CONTRACT NO.
 DRAWING NO.
 FILE NO.
 REV. NO.

EXTERNAL REFERENCES:
 FONTS USED:
 SCALE FACTOR:
 PLOT SCALE:
 ORIGIN:
 FILE NAME:
 DATE:

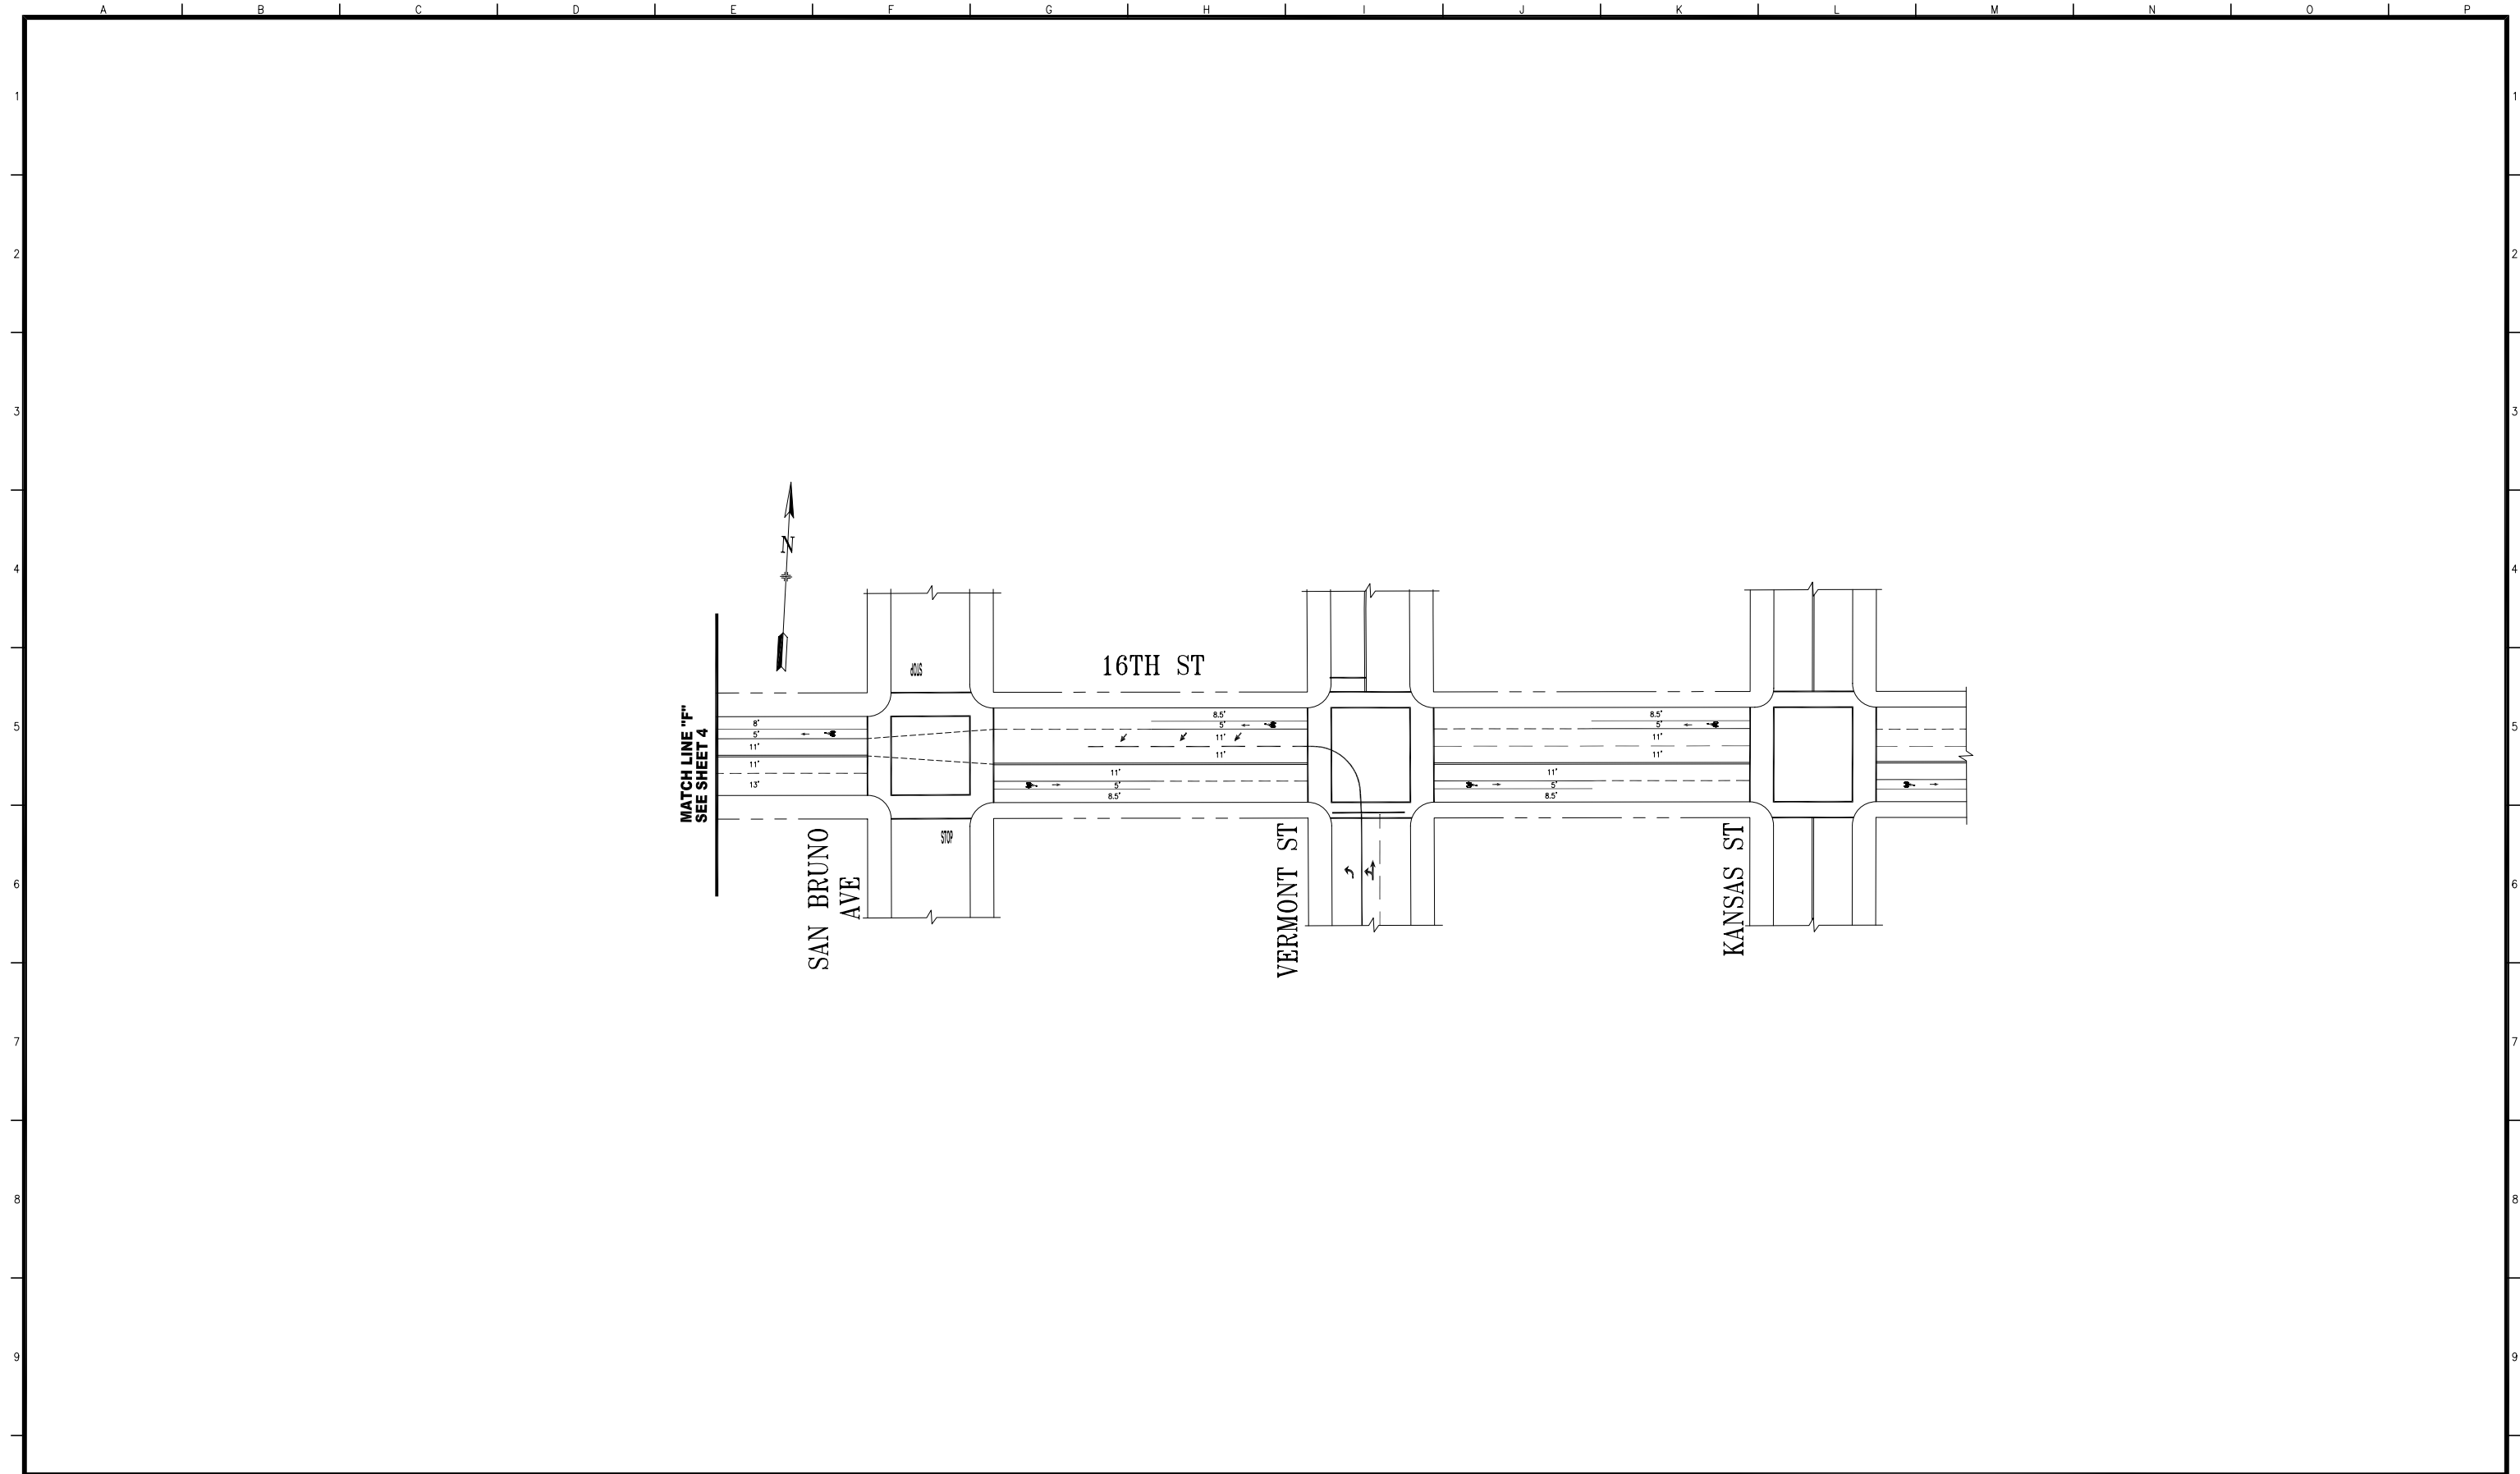

NO.	DATE	DESCRIPTION	BY	APP.
TABLE OF REVISIONS				
CHECK WITH TRACING TO SEE IF YOU HAVE LATEST REVISION				

REFERENCE INFORMATION
& FILE NO. OF SURVEYS

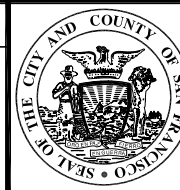

DEPARTMENT OF PARKING AND TRAFFIC
DIVISION OF TRAFFIC ENGINEERING
CITY AND COUNTY OF SAN FRANCISCO

DESIGNED: DATE: _____
 DRAWN: DATE: _____
 CHECKED: DATE: _____


APPROVED _____ DATE: _____
 SECTION ENGINEER _____ DATE: _____
 DEP. DIRECTOR AND CITY TRAFFIC ENGINEER _____ DATE: _____

SCALE: _____
 SHEET OF SHEETS
 5 OF 7

PROJECT 2-4 PROPOSED OPTION 2
 17TH STREET
 CORBETT AVENUE TO KANSAS STREET


CONTRACT NO. _____
 DRAWING NO. _____
 FILE NO. _____
 REV. NO. _____

EXTERNAL REFERENCES:
 FONTS USED:
 SCALE FACTOR:
 PLOT SCALE:
 ORIGIN:
 FILE NAME:
 DATE:

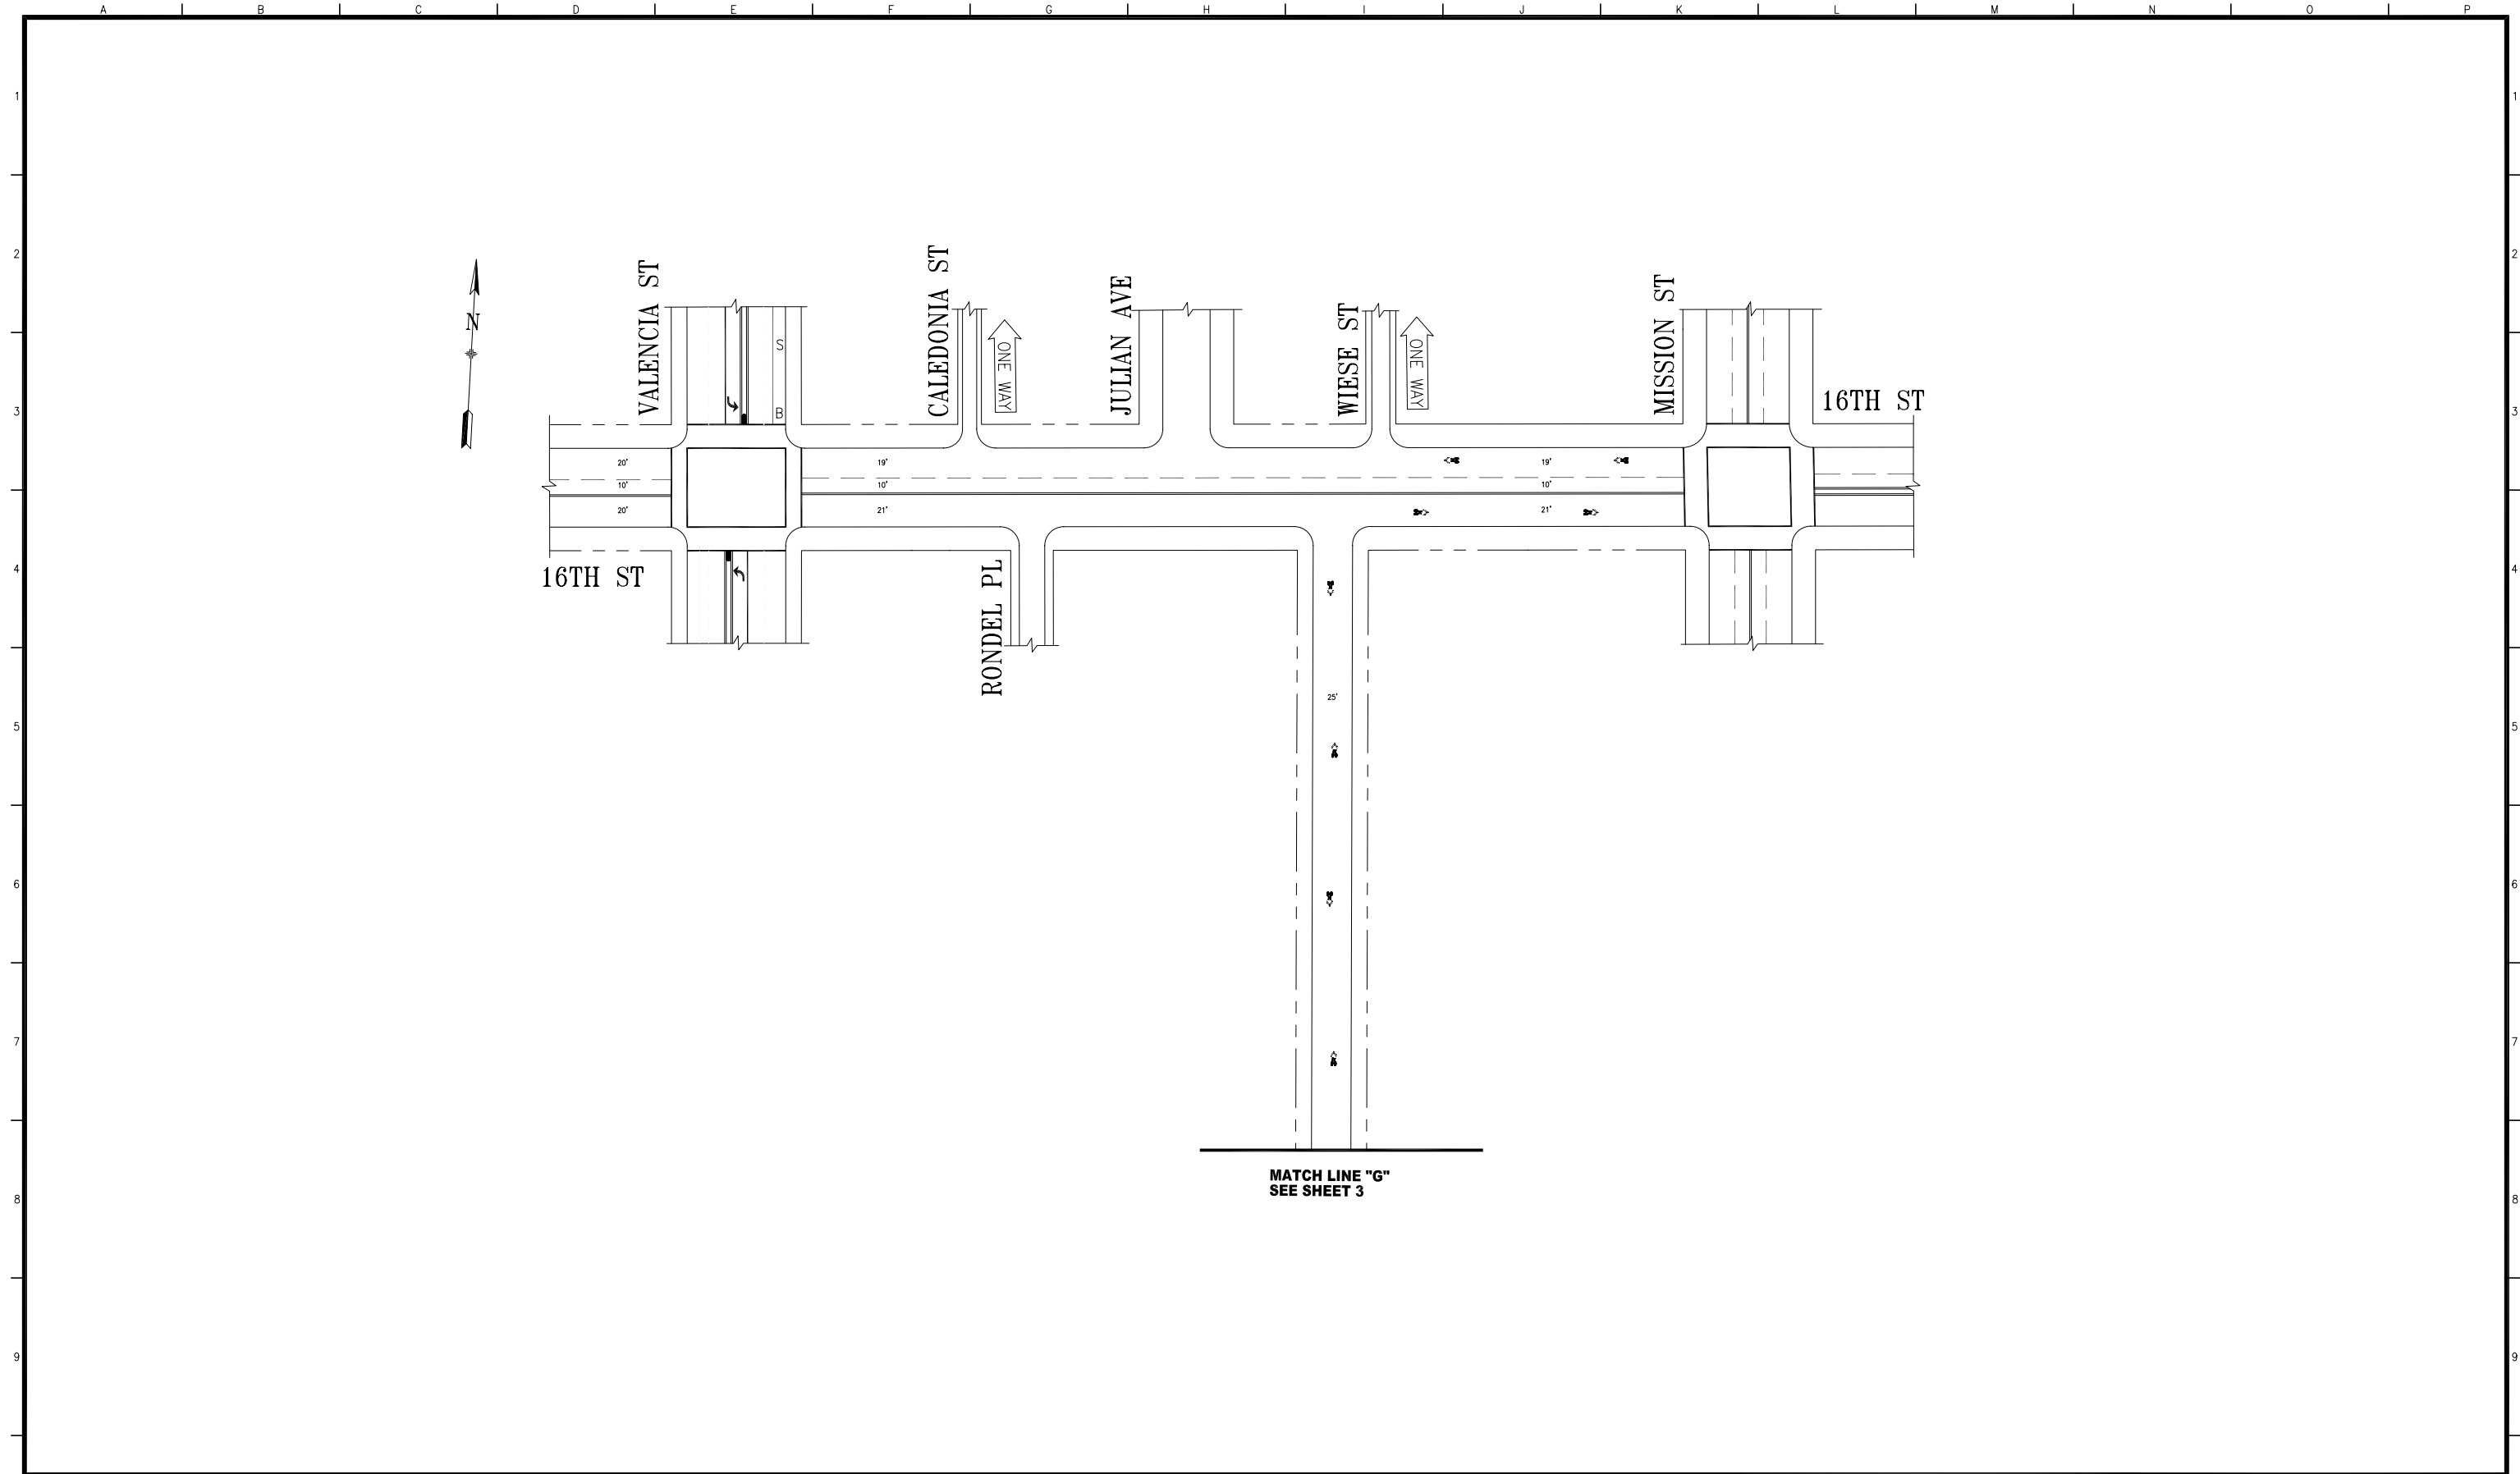

NO.	DATE	DESCRIPTION	BY	APP.
TABLE OF REVISIONS				
CHECK WITH TRACING TO SEE IF YOU HAVE LATEST REVISION				

REFERENCE INFORMATION
& FILE NO. OF SURVEYS

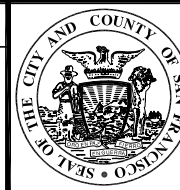

DEPARTMENT OF PARKING AND TRAFFIC
DIVISION OF TRAFFIC ENGINEERING
CITY AND COUNTY OF SAN FRANCISCO

DESIGNED: DATE: _____
 DRAWN: DATE: _____
 CHECKED: DATE: _____


APPROVED
 SECTION ENGINEER DATE: _____
 DEP. DIRECTOR AND
 CITY TRAFFIC ENGINEER DATE: _____

SCALE:
 SHEET OF SHEETS
 6 OF 7

PROJECT 2-4 PROPOSED OPTION 2
 17TH STREET
 CORBETT AVENUE TO KANSAS STREET

CONTRACT NO. _____
 DRAWING NO. _____
 FILE NO. _____
 REV. NO. _____

EXTERNAL REFERENCES:
 FONTS USED:
 SCALE FACTOR:
 PLOT SCALE:
 ORIGIN:
 FILE NAME:
 DATE:

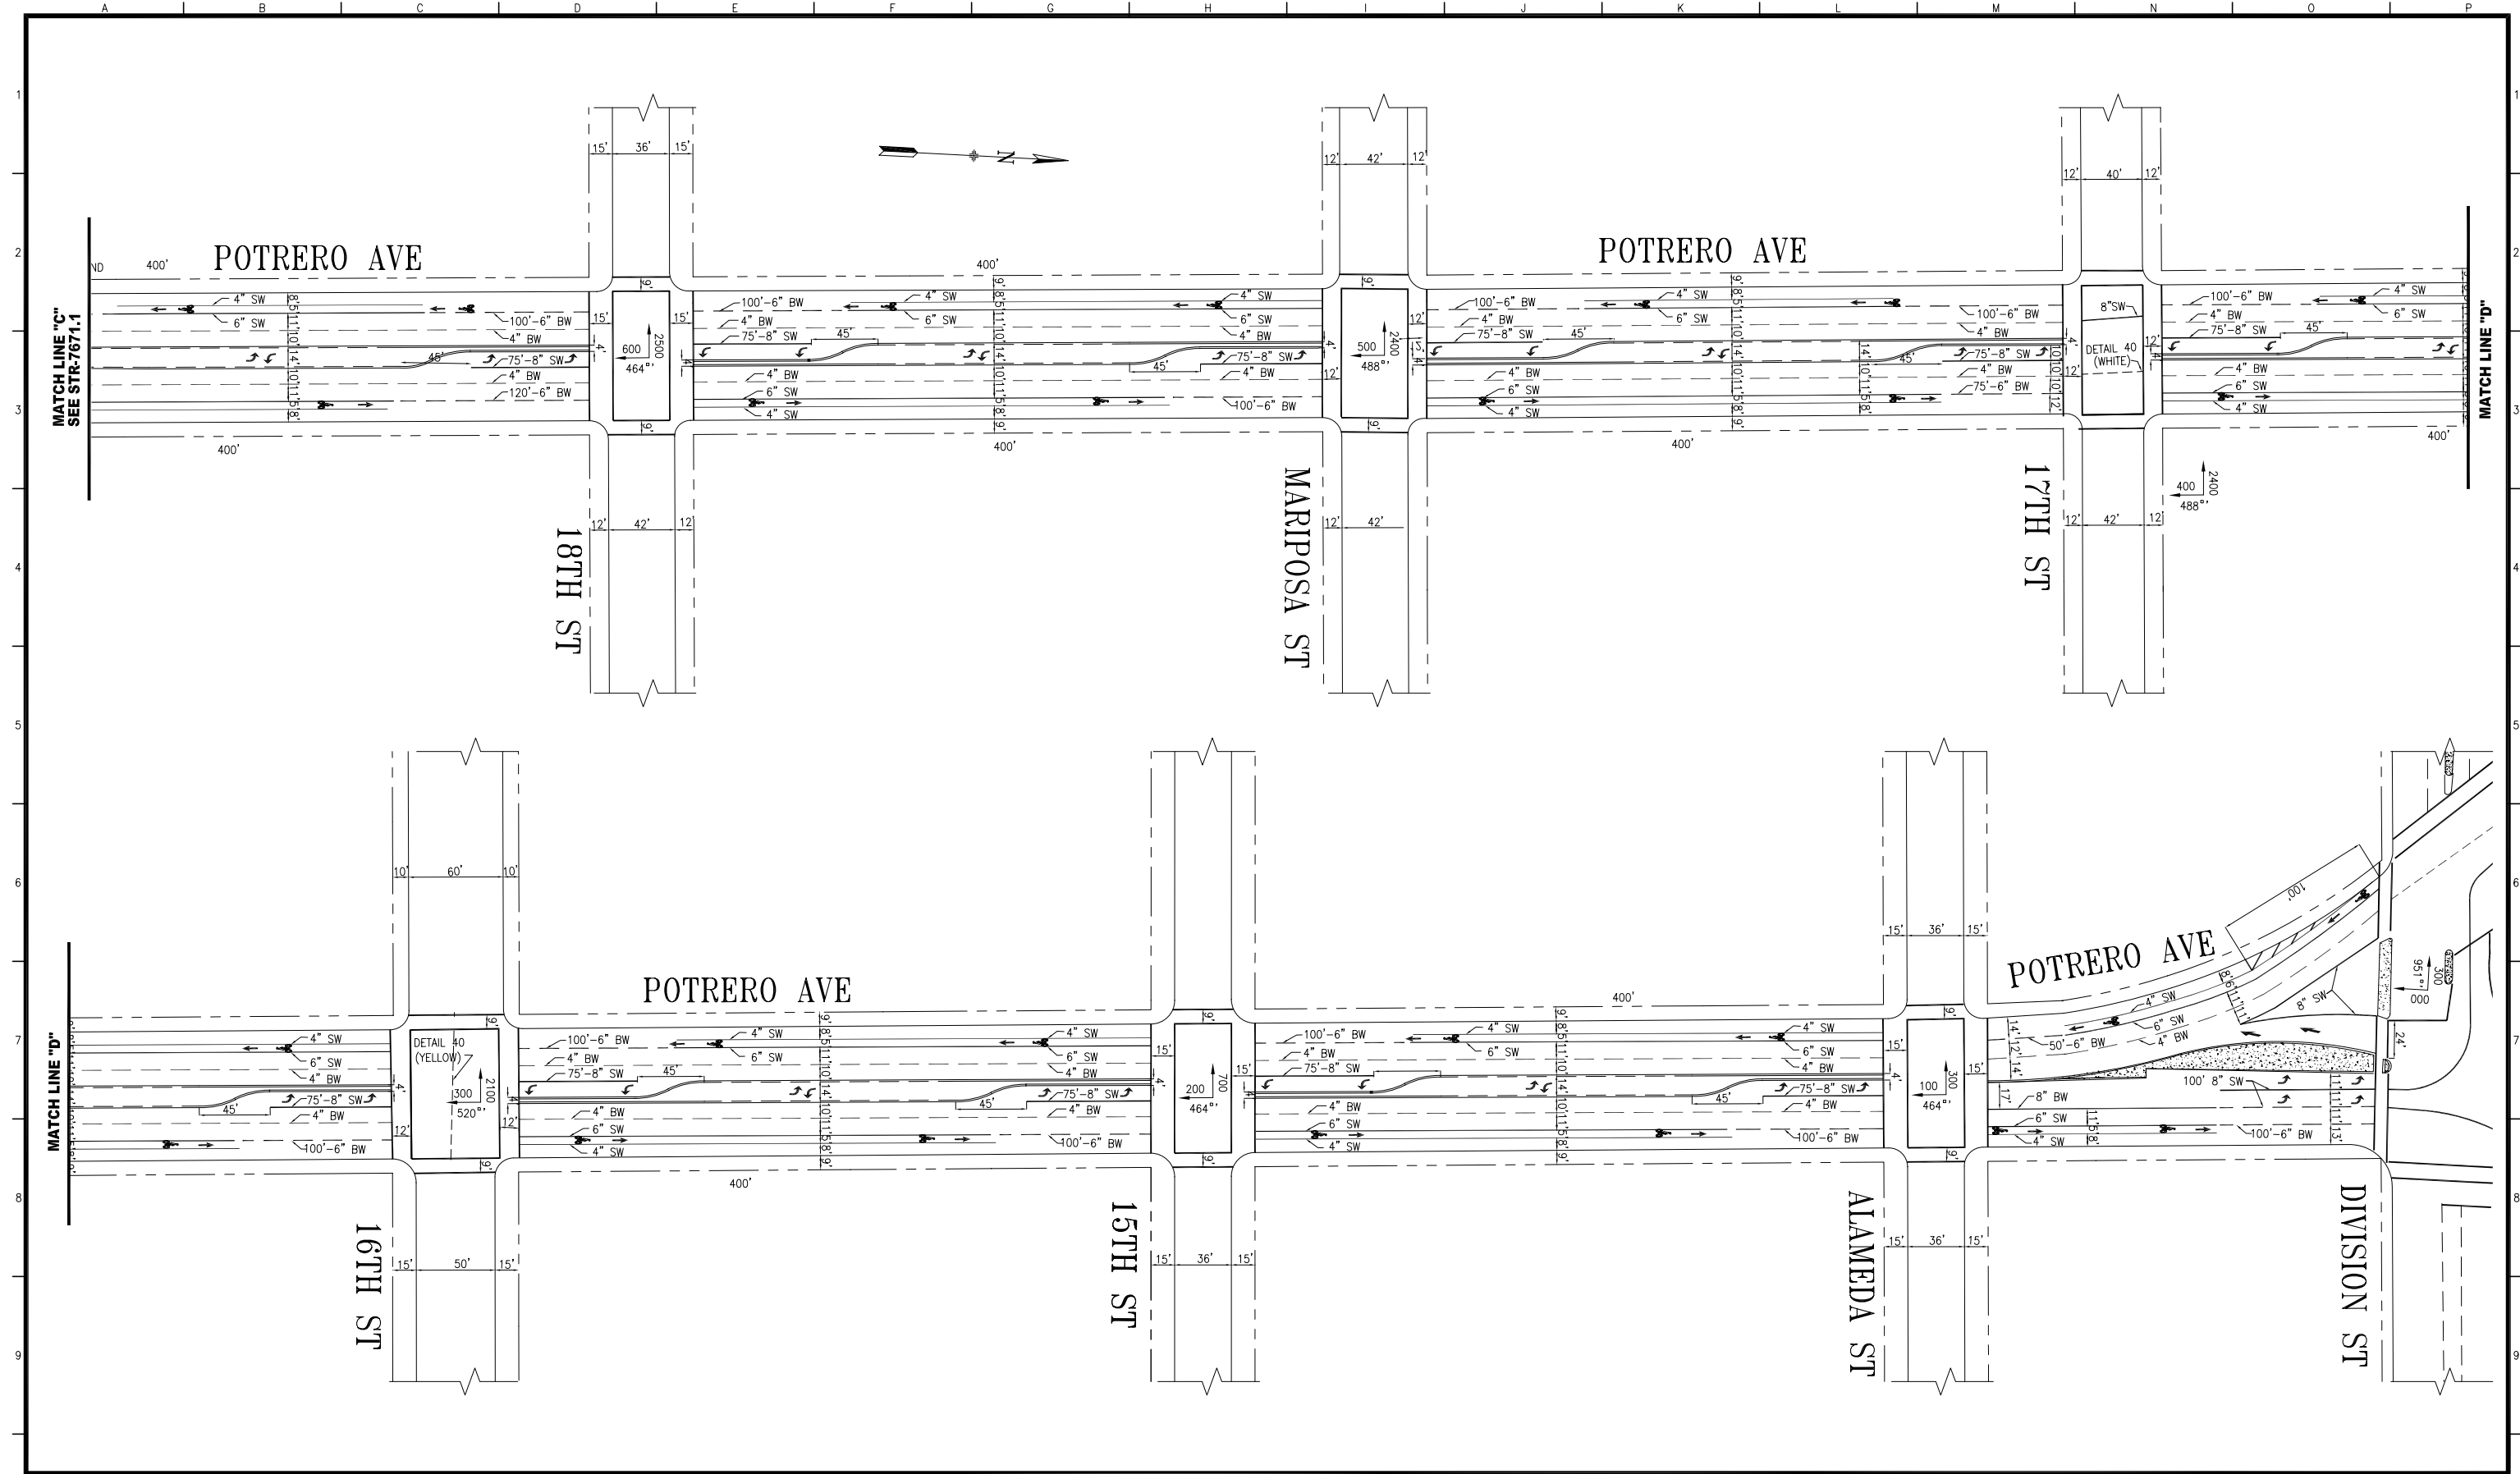

NO.	DATE	DESCRIPTION	BY	APP.
TABLE OF REVISIONS				
CHECK WITH TRACING TO SEE IF YOU HAVE LATEST REVISION				

REFERENCE INFORMATION
& FILE NO. OF SURVEYS



DEPARTMENT OF PARKING AND TRAFFIC
DIVISION OF TRAFFIC ENGINEERING
CITY AND COUNTY OF SAN FRANCISCO

DESIGNED: DATE: _____
 DRAWN: DATE: _____
 CHECKED: DATE: _____

APPROVED: _____ DATE: _____
 SECTION ENGINEER
 DEP. DIRECTOR AND CITY TRAFFIC ENGINEER

SCALE: _____
 SHEET OF SHEETS
7 OF 7

PROJECT 2-4 PROPOSED OPTION 2
17TH STREET
CORBETT AVENUE TO KANSAS STREET

CONTRACT NO. _____
 DRAWING NO. _____
 FILE NO. _____
 REV. NO. _____

EXTERNAL REFERENCES: _____
 FONTS USED: _____
 SCALE FACTOR: _____
 PLOT SCALE: _____
 ORIGIN: _____
 FILE NAME: _____
 DATE: _____