


NO.	DATE	DESCRIPTION	BY	APP.

TABLE OF REVISIONS
CHECK WITH TRACING TO SEE IF YOU HAVE LATEST REVISION

REFERENCE INFORMATION
& FILE NO. OF SURVEYS

SUPERCEDES
STR-XXXX XX X
STR-XXXX XX X
STR-XXXX XX X

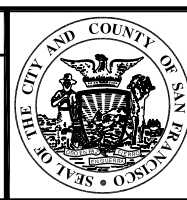

DEPARTMENT OF PARKING AND TRAFFIC
DIVISION OF TRAFFIC ENGINEERING
CITY AND COUNTY OF SAN FRANCISCO

DESIGNED: DATE: _____
DRAWN: DATE: _____
CHECKED: DATE: _____

APPROVED
SECTION ENGINEER DATE: _____
DEP. DIRECTOR AND CITY TRAFFIC ENGINEER DATE: _____

SCALE:
SHEET OF SHEETS
1 OF 2

PROJECT 3-2 PROPOSED OPTION 2
MASONIC AVE
FELL STREET TO GEARY BOULEVARD

CONTRACT NO.
DRAWING NO.
FILE NO.
REV. NO.

EXTERNAL REFERENCES:
FONTS USED:
SCALE FACTOR:
PLOT SCALE:
ORIGIN:
FILE NAME:
DATE:


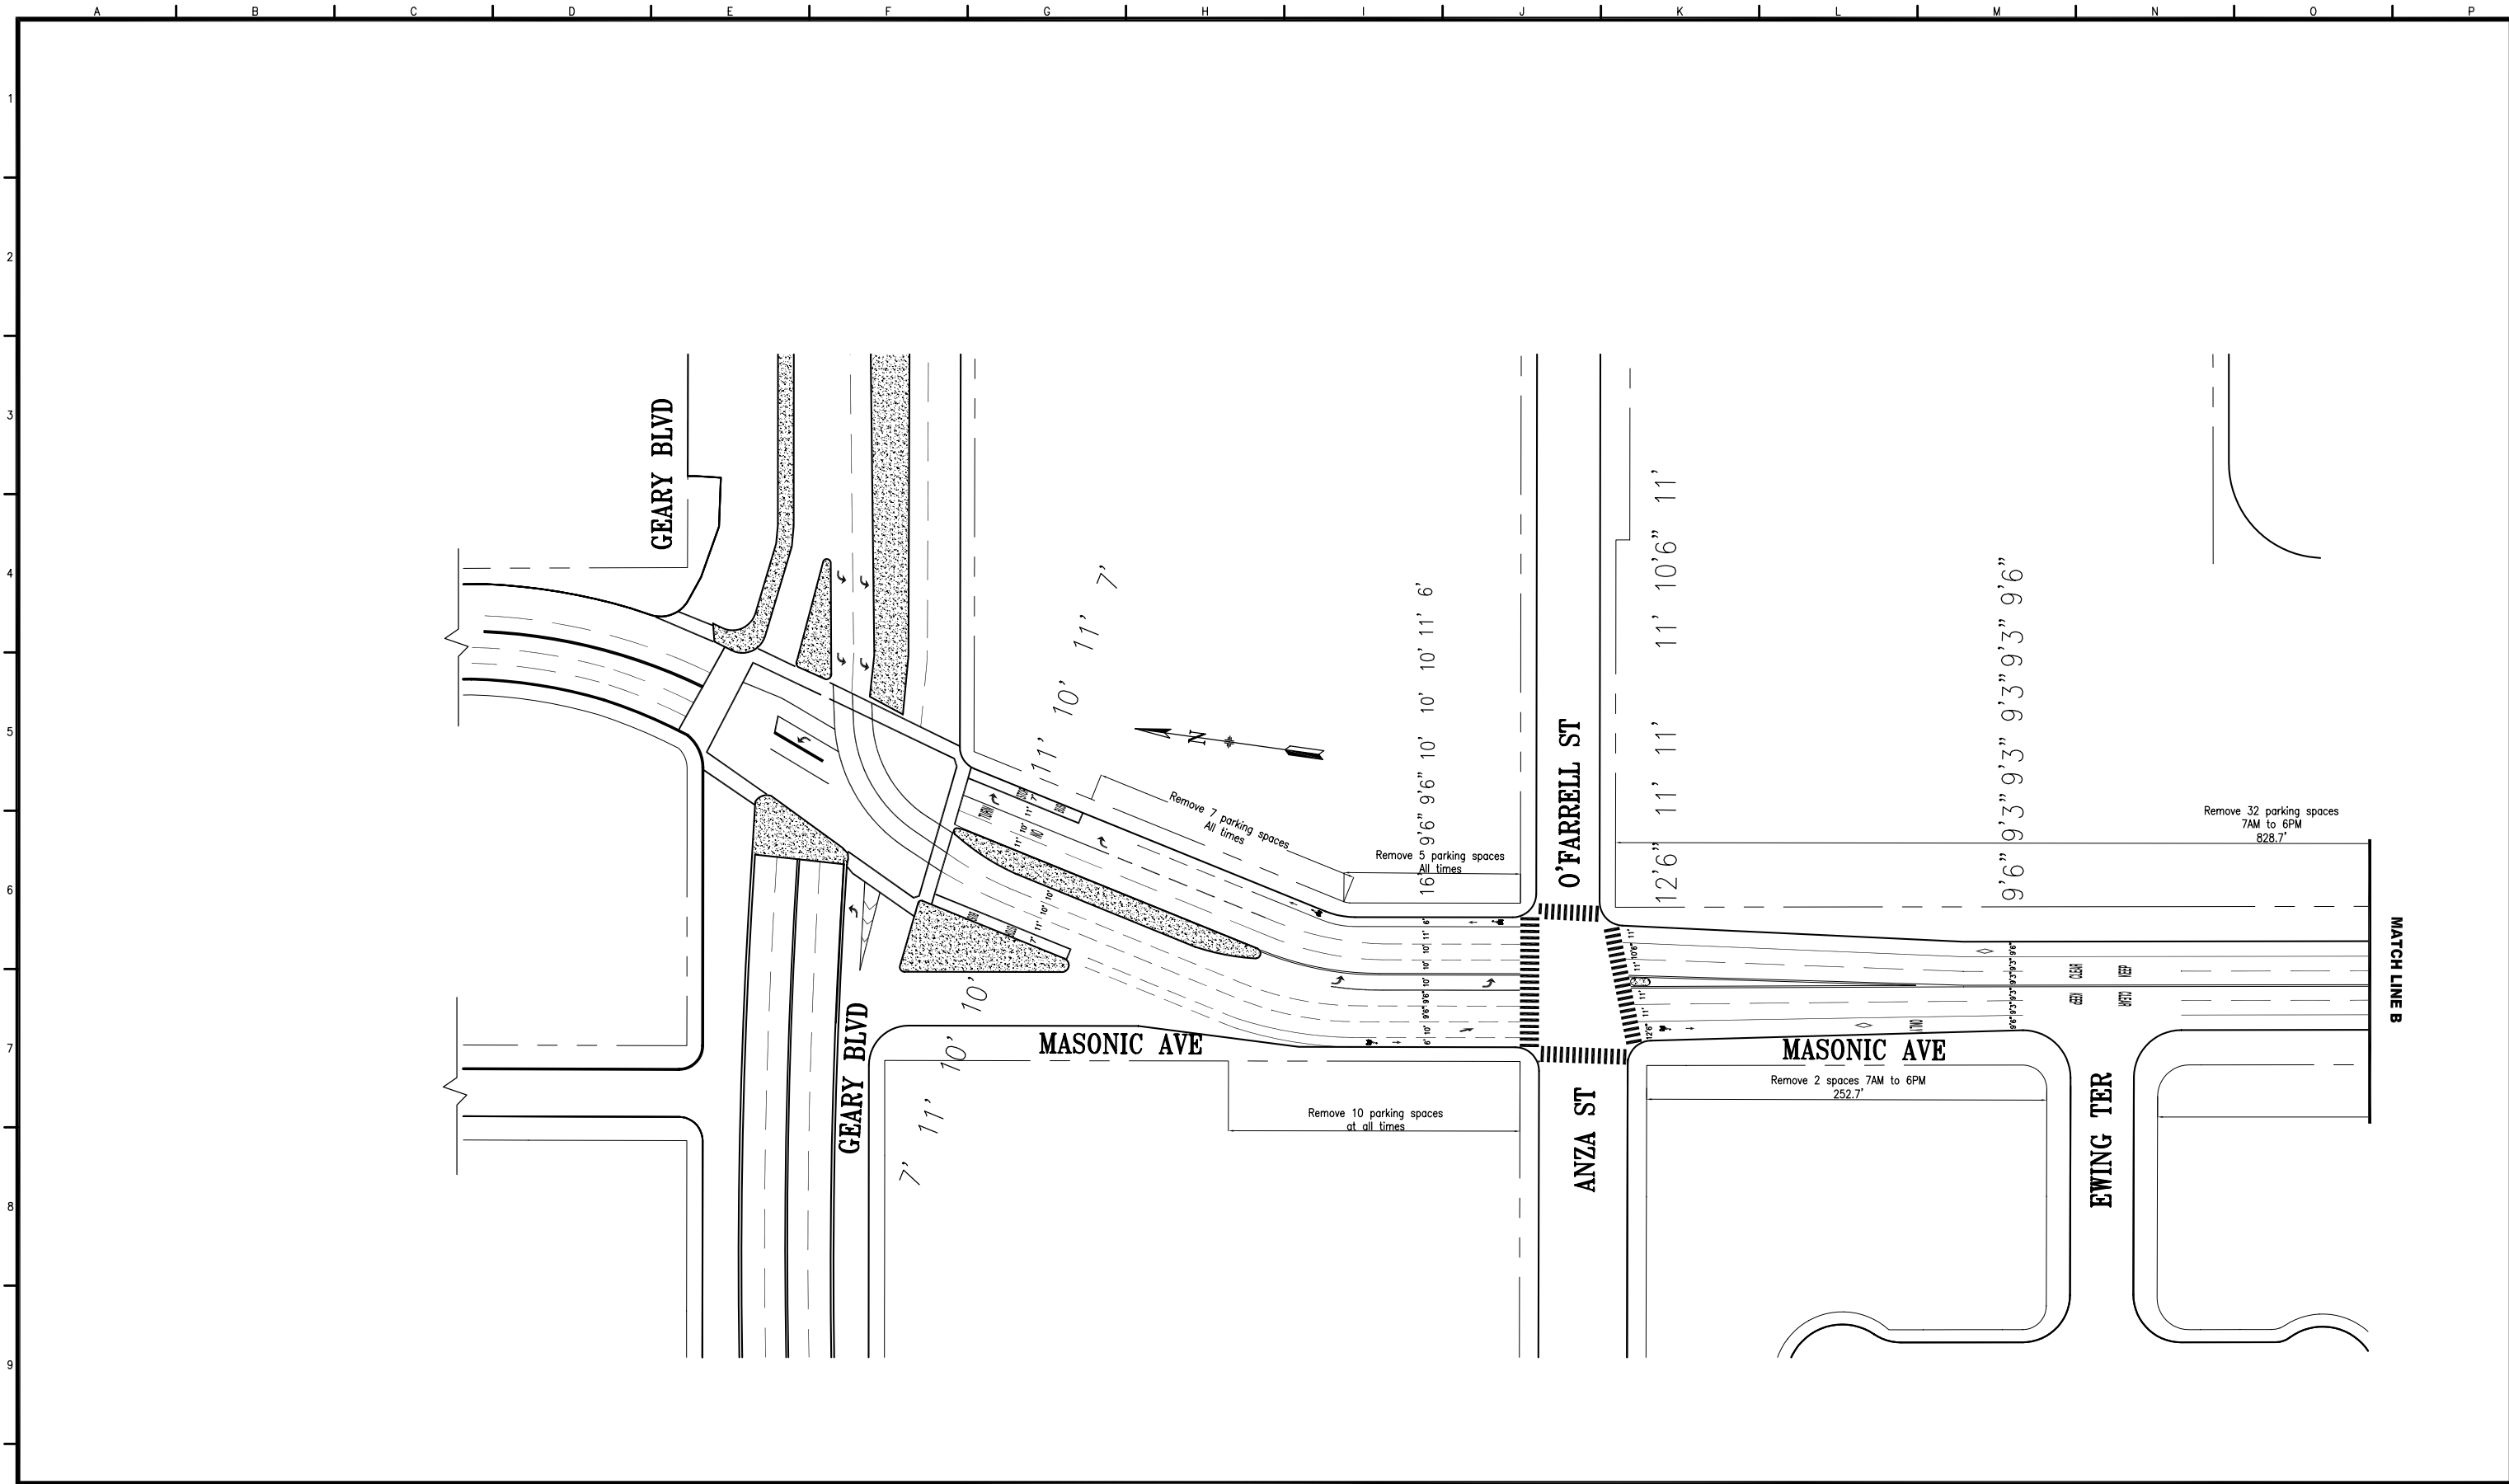


TABLE OF REVISIONS			
NO.	DATE	DESCRIPTION	BY APP.

CHECK WITH TRACING TO SEE IF YOU HAVE LATEST REVISION

REFERENCE INFORMATION
& FILE NO. OF SURVEYS

SUPERCEDES
STR-XXXX XX X
STR-XXXX XX X
STR-XXXX XX X

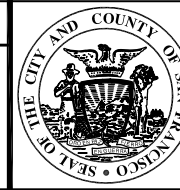

DEPARTMENT OF PARKING AND TRAFFIC

DIVISION OF TRAFFIC ENGINEERING

CITY AND COUNTY OF SAN FRANCISCO

DESIGNED: DATE: _____

DRAWN: DATE: _____

CHECKED: DATE: _____

APPROVED

SECTION ENGINEER DATE: _____

DEP. DIRECTOR AND CITY TRAFFIC ENGINEER DATE: _____

SCALE:

SHEET OF SHEETS

2 OF 2

PROJECT 3-2 PROPOSED OPTION 2

MASONIC AVE

FELL STREET TO GEARY BOULEVARD

CONTRACT NO. _____

DRAWING NO. _____

FILE NO. _____

REV. NO. _____

EXTERNAL REFERENCES: _____

FONTS USED: _____

SCALE FACTOR: _____

PLOT SCALE: _____

ORIGIN: _____

FILE NAME: _____

DATE: _____