

NO.	DATE	DESCRIPTION	BY	BY
14	3-1-50	Restriped by Caltrans / Respent in Ramps	SB	JY
13	10-10-49	Added Stop Bars at Woodbury St and	RJ	ST
12	8-17-74	Removed 1 1/2 lane into Silver Park	SE	ALW
11	6-9-72	Changed Lane Striping to Standard	SE	EFG
10	DONE	Change Title Block & Street Resurfacing	AH	TK
9	DONE	Changed 4" E North of Silver to Dbl Yellow	AH	AH
8	10-7-65	ADDED "FIRE HOUSE KEEP CLEAR"	RM	JME
7	1/12/50	Adding FHA Painted on San Bruno Ave	MOR	EP
6	1-14-71	Changed to 4" Yellow	MOR	ROZ
5	1-14-71	Changed Dimensions of Striping	NEB	RDE
4	1-14-71	Silver to Felton - chg 4" to Dbl Y	MOR	L.S.
3	4/1/67	Offset 4" E north of Silver Ave	MOR	GDK
2	4-2-63	Revised striping Silver to Thornton	MOR	GDK
1	11-2-62	Added 4-way X/W at Wayland St	MOR	GDK
18	6-13-03	Remove Left Turn Bucket	TF	MG
17	6-9-05	Added 12" Solid White Stopbar	TF	CA
16	9/9/03	Added Left Turn Bucket	TF	CA
15	1-1-04	Flared Out Double Yellow @ Felton	TF	KN

DESIGNED BY	DATE
DRAWN BY	
CHECKED BY	
APPROVED	DATE
SECTION ENG.	
DIVISION ENG.	

**CITY AND COUNTY OF SAN FRANCISCO**  
**DEPARTMENT OF PARKING AND TRAFFIC**  
**TRAFFIC STRIPING**  
**SAN BRUNO AVE.**  
**ALEMANY BLVD. TO BAYSHORE BLVD.**


REFERENCE: STATE HIGHWAY  
 DRG. U-263 (B)  
 STR-154-B-2

SCALE 1" = 50'  
 SHEET 2 OF 4 SHEETS

APPROVED: *Norman E. Bay*  
 DATE: 6-27-91  
 CITY TRAFFIC ENGINEER

FILE: STR-2898.1  
 CHANGE: 18

**TABLE OF CHANGES**  
 CAUTION: CHECK WITH TRACING TO SEE IF YOU HAVE LATEST REVISION

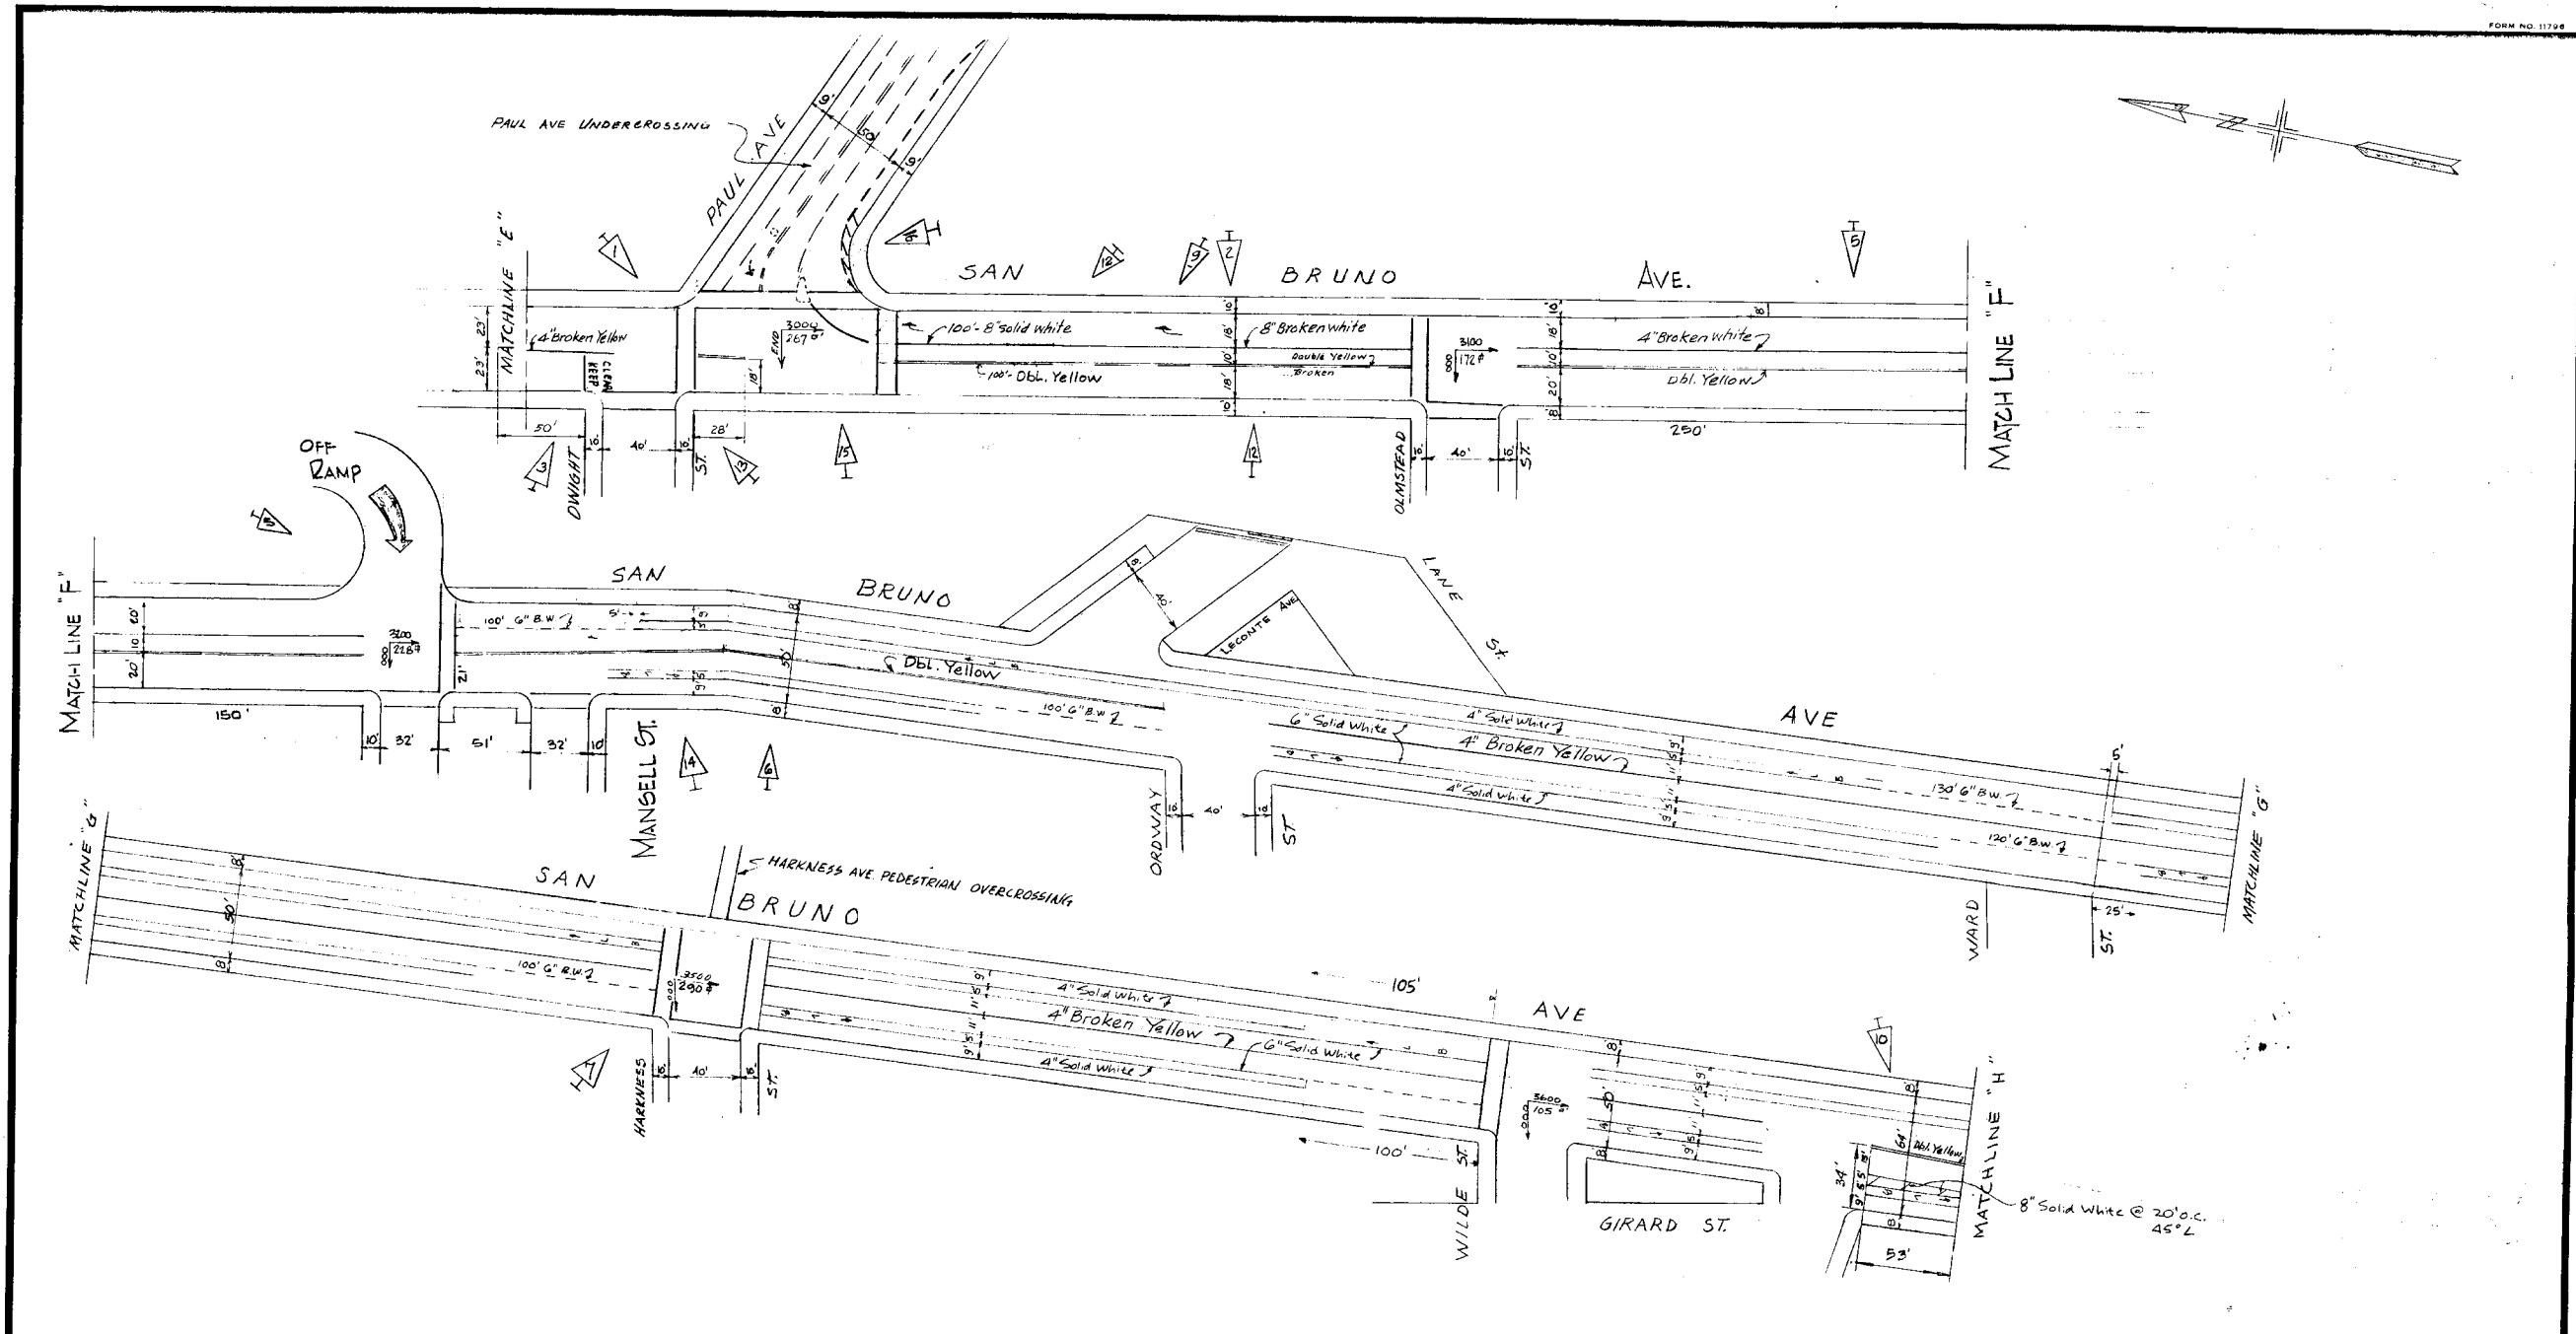

\* AS PER FIELD CHECK

NO.	DATE	DESCRIPTION	BY	CHKD.
12	4-21-81	Changed 4" Broken White to 100' 8" Solid White @ Ordway St	AH	T.K.
11	8-29-78	Changed 8" Broken White to 4" Broken White @ Ordway St	NW	EFG
10	2-17-77	Realigned Striping from Campbell to Girard	NW	RMG
9	5-12-76	As Per Field Check (Added 3" @ Buil)	NW	KK
8	1-14-71	Changed to 4" Yellow & Stripes	MOR	ROZ
7	10-4-71	Changed Ped Overcrossing for Field Check	MOR	MOR
6	9-11-71	Added Xings N (W) Sides of Harkness St.	MOR	ROZ
5	12-15-70	Corrected R. Mansell to Ordway	NEB	ROZ
4	5-29-69	Moved Off Ramp, Chngd Strip. Paul Ave to Mansell	NEB	ROZ
3	10/1/68	Revised striping Paul Ave to Salinas Ave.	NEB	ROZ
2	4-12-63	Revised striping Paul Ave to Salinas Ave.	NEB	ROZ
1	4-29-60	Revised striping Paul Ave to Dwight St	NEB	ROZ

NO.	DATE	DESCRIPTION	BY	CHKD.
16	11/21/02	ADDED "KEEP CLEAR" MARKING, WHT STRIPES AT 3' SP.	BD	TA
15	10/3/02	ADDED X-WALK & STOP BAR AT PAUL AVE DUNWHT	BD	TA
14	5-22-00	Added Blue Lane, Campbell - Mansell	JS	MS
13	10-10-99	ADDED X-WALK AT DWIGHT ST. AS PER FIELD CHECK	RJ	AT

TABLE OF CHANGES  
CAUTION: CHECK WITH TRACING TO SEE IF YOU HAVE LATEST REVISION

DESIGNED BY	DATE
AW	5-28-58
DRAWN BY	5-28-58
TRACED BY	5/28/58
CHECKED BY	5/28/58
APPROVED	5-28-58
SECTION ENG.	CWK
DIVISION ENG.	MAY 27 58

REFERENCES  
INSERT FILE NO'S OF SURVEYS, PLANS, ETC., USED

STATE HIGHWAY DEPARTMENT  
11-263 (B)  
STR-1548.1

CITY AND COUNTY OF SAN FRANCISCO  
DEPARTMENT OF PARKING AND TRAFFIC

TRAFFIC STRIPING  
SAN BRUNO AVE  
ALEMANY BLVD TO BAYSHORE BLVD.

SCALE 1"=50'

SHEET 3 OF 4 SHEETS

FILE STR-2898.2  
CHANGE 16

APPROVED  
DATE  
CITY TRAFFIC ENGINEER