


NO.	DATE	DESCRIPTION	BY	APP.
TABLE OF REVISIONS				
CHECK WITH TRACING TO SEE IF YOU HAVE LATEST REVISION				

REFERENCE INFORMATION
& FILE NO. OF SURVEYS

SUPERCEDES
STR-3936.4 Rev 2
STR-3936.5 Rev 10

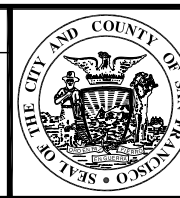

DEPARTMENT OF PARKING AND TRAFFIC

DIVISION OF TRAFFIC ENGINEERING

CITY AND COUNTY OF SAN FRANCISCO

DESIGNED: DATE: _____

DRAWN: DATE: _____

CHECKED: DATE: _____

APPROVED

SECTION ENGINEER DATE: _____

DEP. DIRECTOR AND CITY TRAFFIC ENGINEER DATE: _____

SCALE: -

SHEET OF SHEETS

1 OF 5

PROJECT 5-2 EXISTING

ALEMANY BOULEVARD WESTBOUND

BAYSHORE TO ROUSSEAU

CONTRACT NO. -

DRAWING NO. -

FILE NO. SHEET 1

REV. NO. -

EXTERNAL REFERENCES: -


SCALE FACTOR: -

PLOT SCALE: -

ORIGIN: -


FILE NAME: -

DATE: -

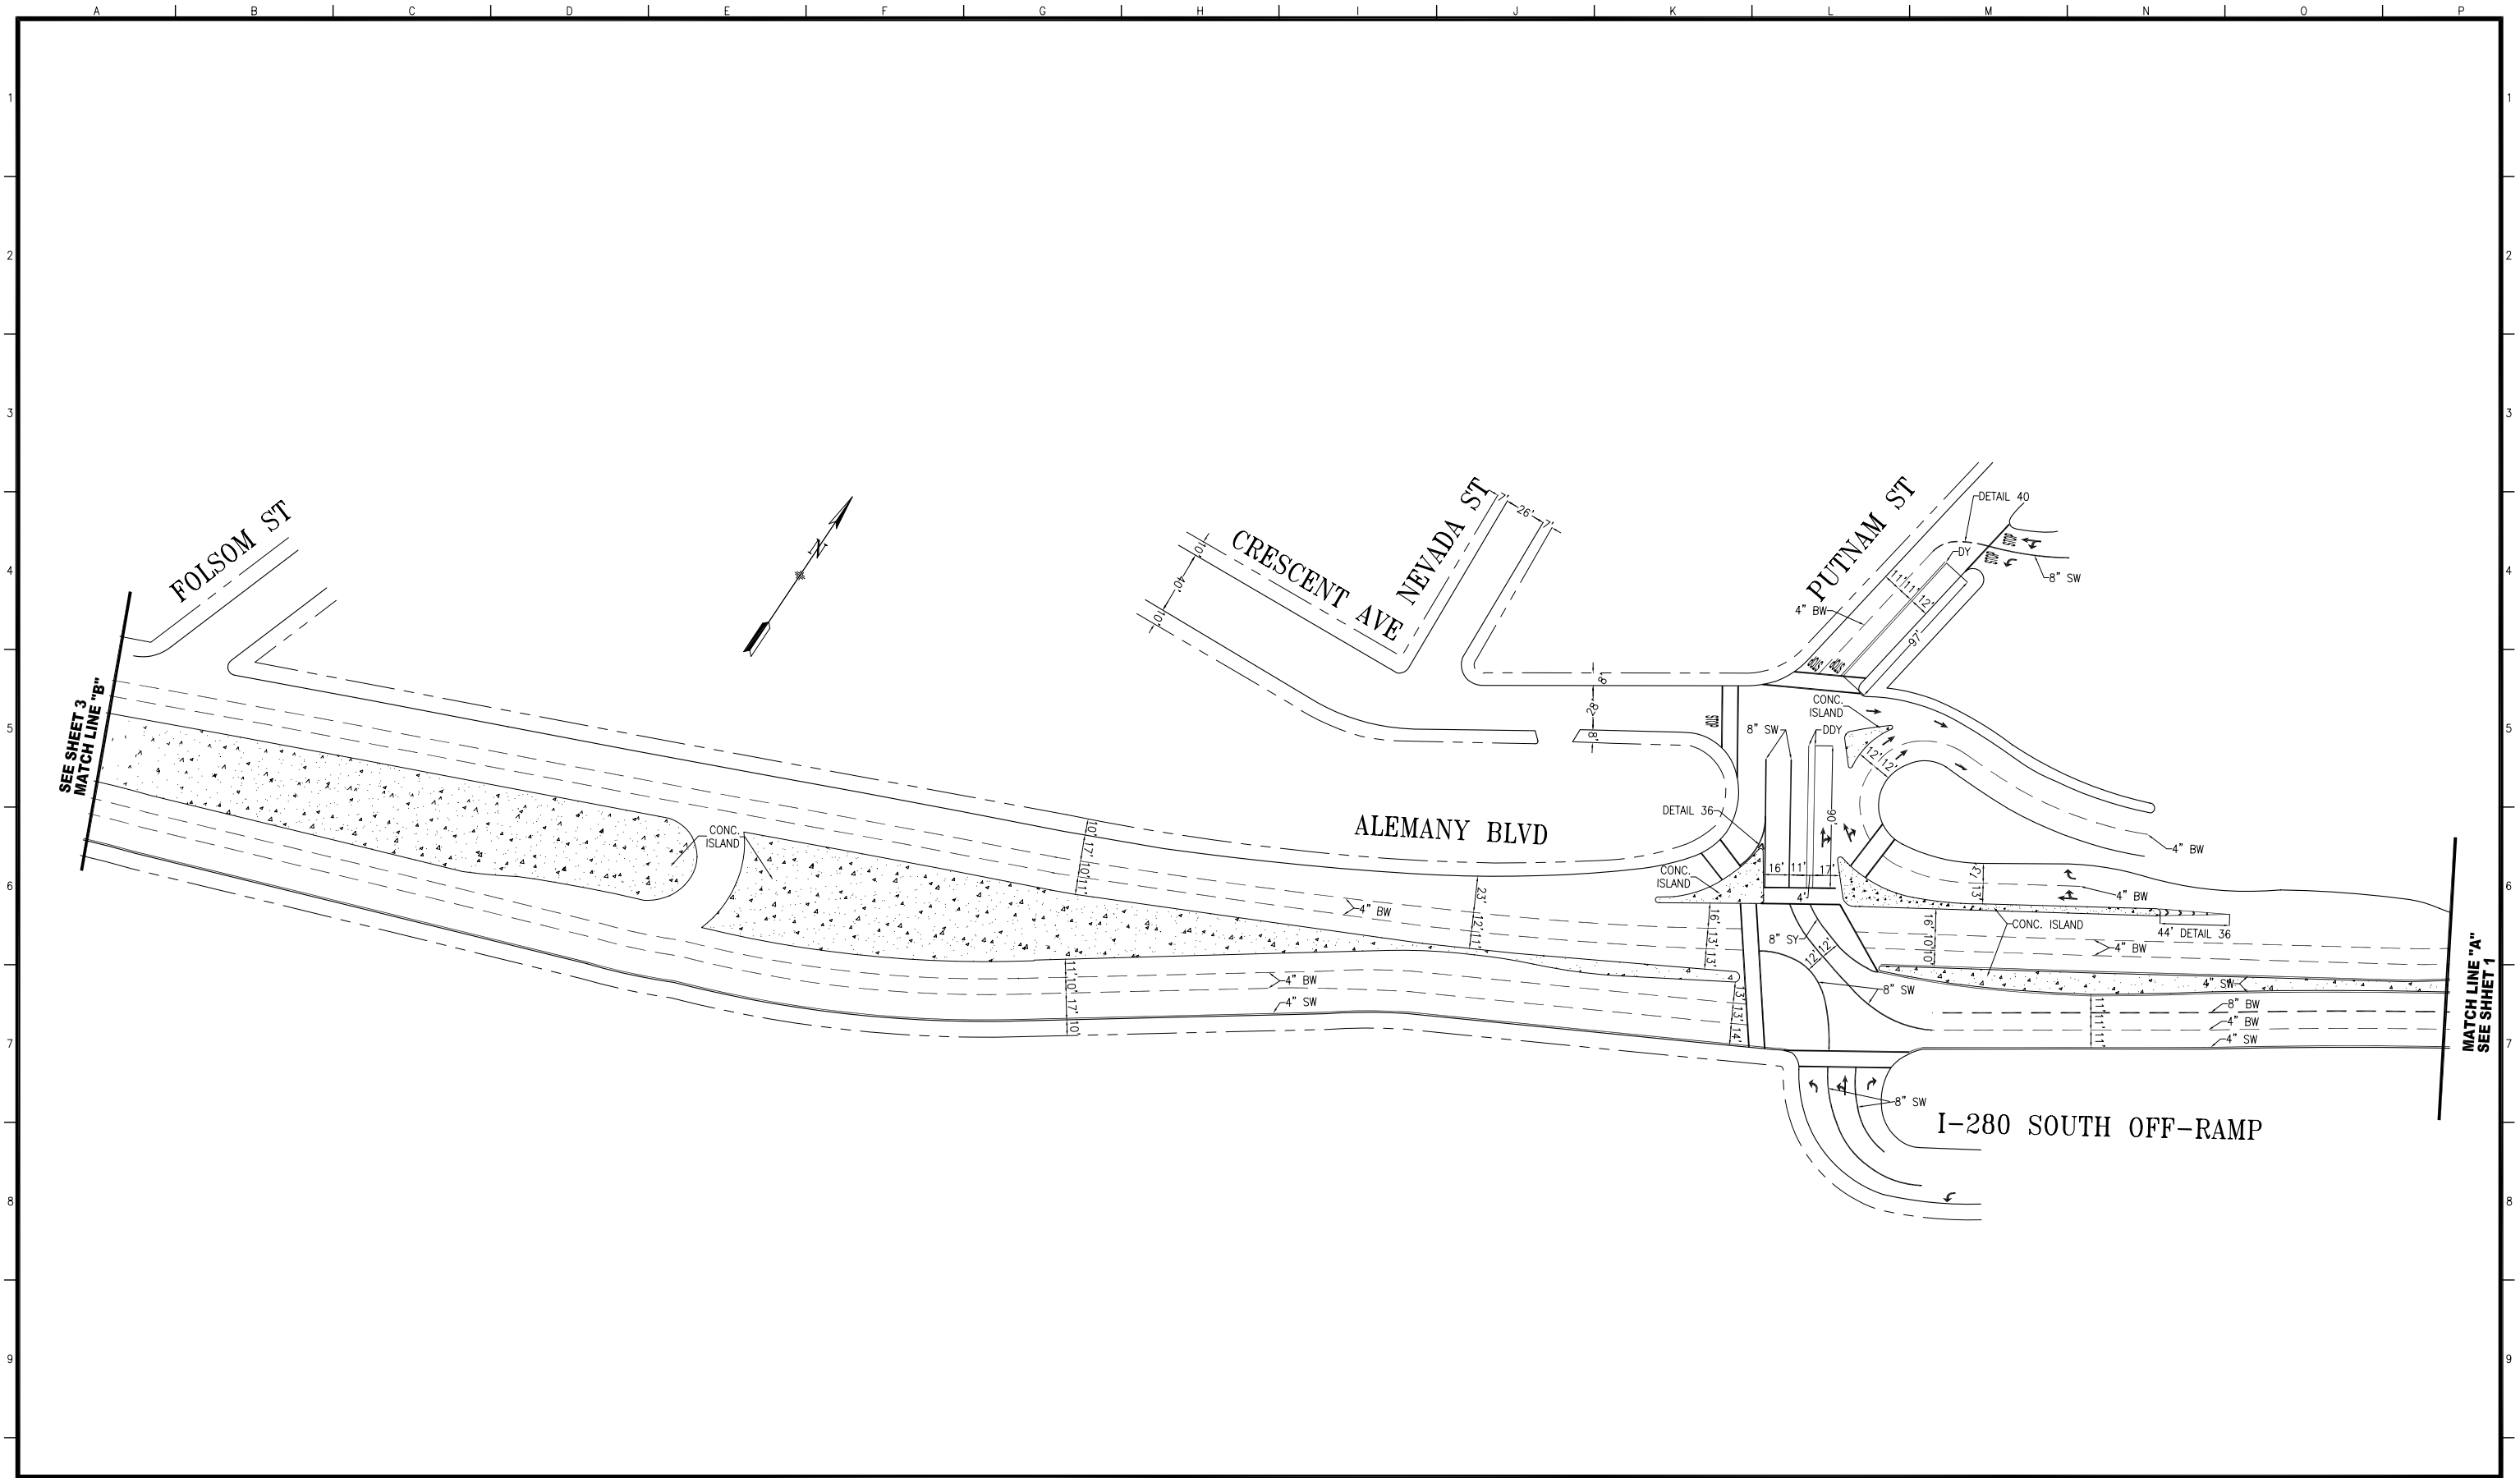

NO.	DATE	DESCRIPTION	BY	APP.
TABLE OF REVISIONS				
CHECK WITH TRACING TO SEE IF YOU HAVE LATEST REVISION				

REFERENCE INFORMATION
& FILE NO. OF SURVEYS

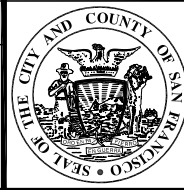

DEPARTMENT OF PARKING AND TRAFFIC
DIVISION OF TRAFFIC ENGINEERING
CITY AND COUNTY OF SAN FRANCISCO

DESIGNED: DATE: _____
 DRAWN: DATE: _____
 CHECKED: DATE: _____


APPROVED
 SECTION ENGINEER DATE: _____
 DEP. DIRECTOR AND CITY TRAFFIC ENGINEER DATE: _____

SCALE:
 -
 SHEET OF SHEETS
 2 OF 5

PROJECT 5-2 EXISTING
 ALEMANY BOULEVARD WESTBOUND
 BAYSHORE TO ROUSSEAU

CONTRACT NO. _____
 DRAWING NO. _____
 FILE NO. _____
 SHEET 2
 REV. NO. _____

EXTERNAL REFERENCES:
 FONTS USED:
 SCALE FACTOR:
 PLOT SCALE:
 ORIGIN:
 FILE NAME:
 DATE:

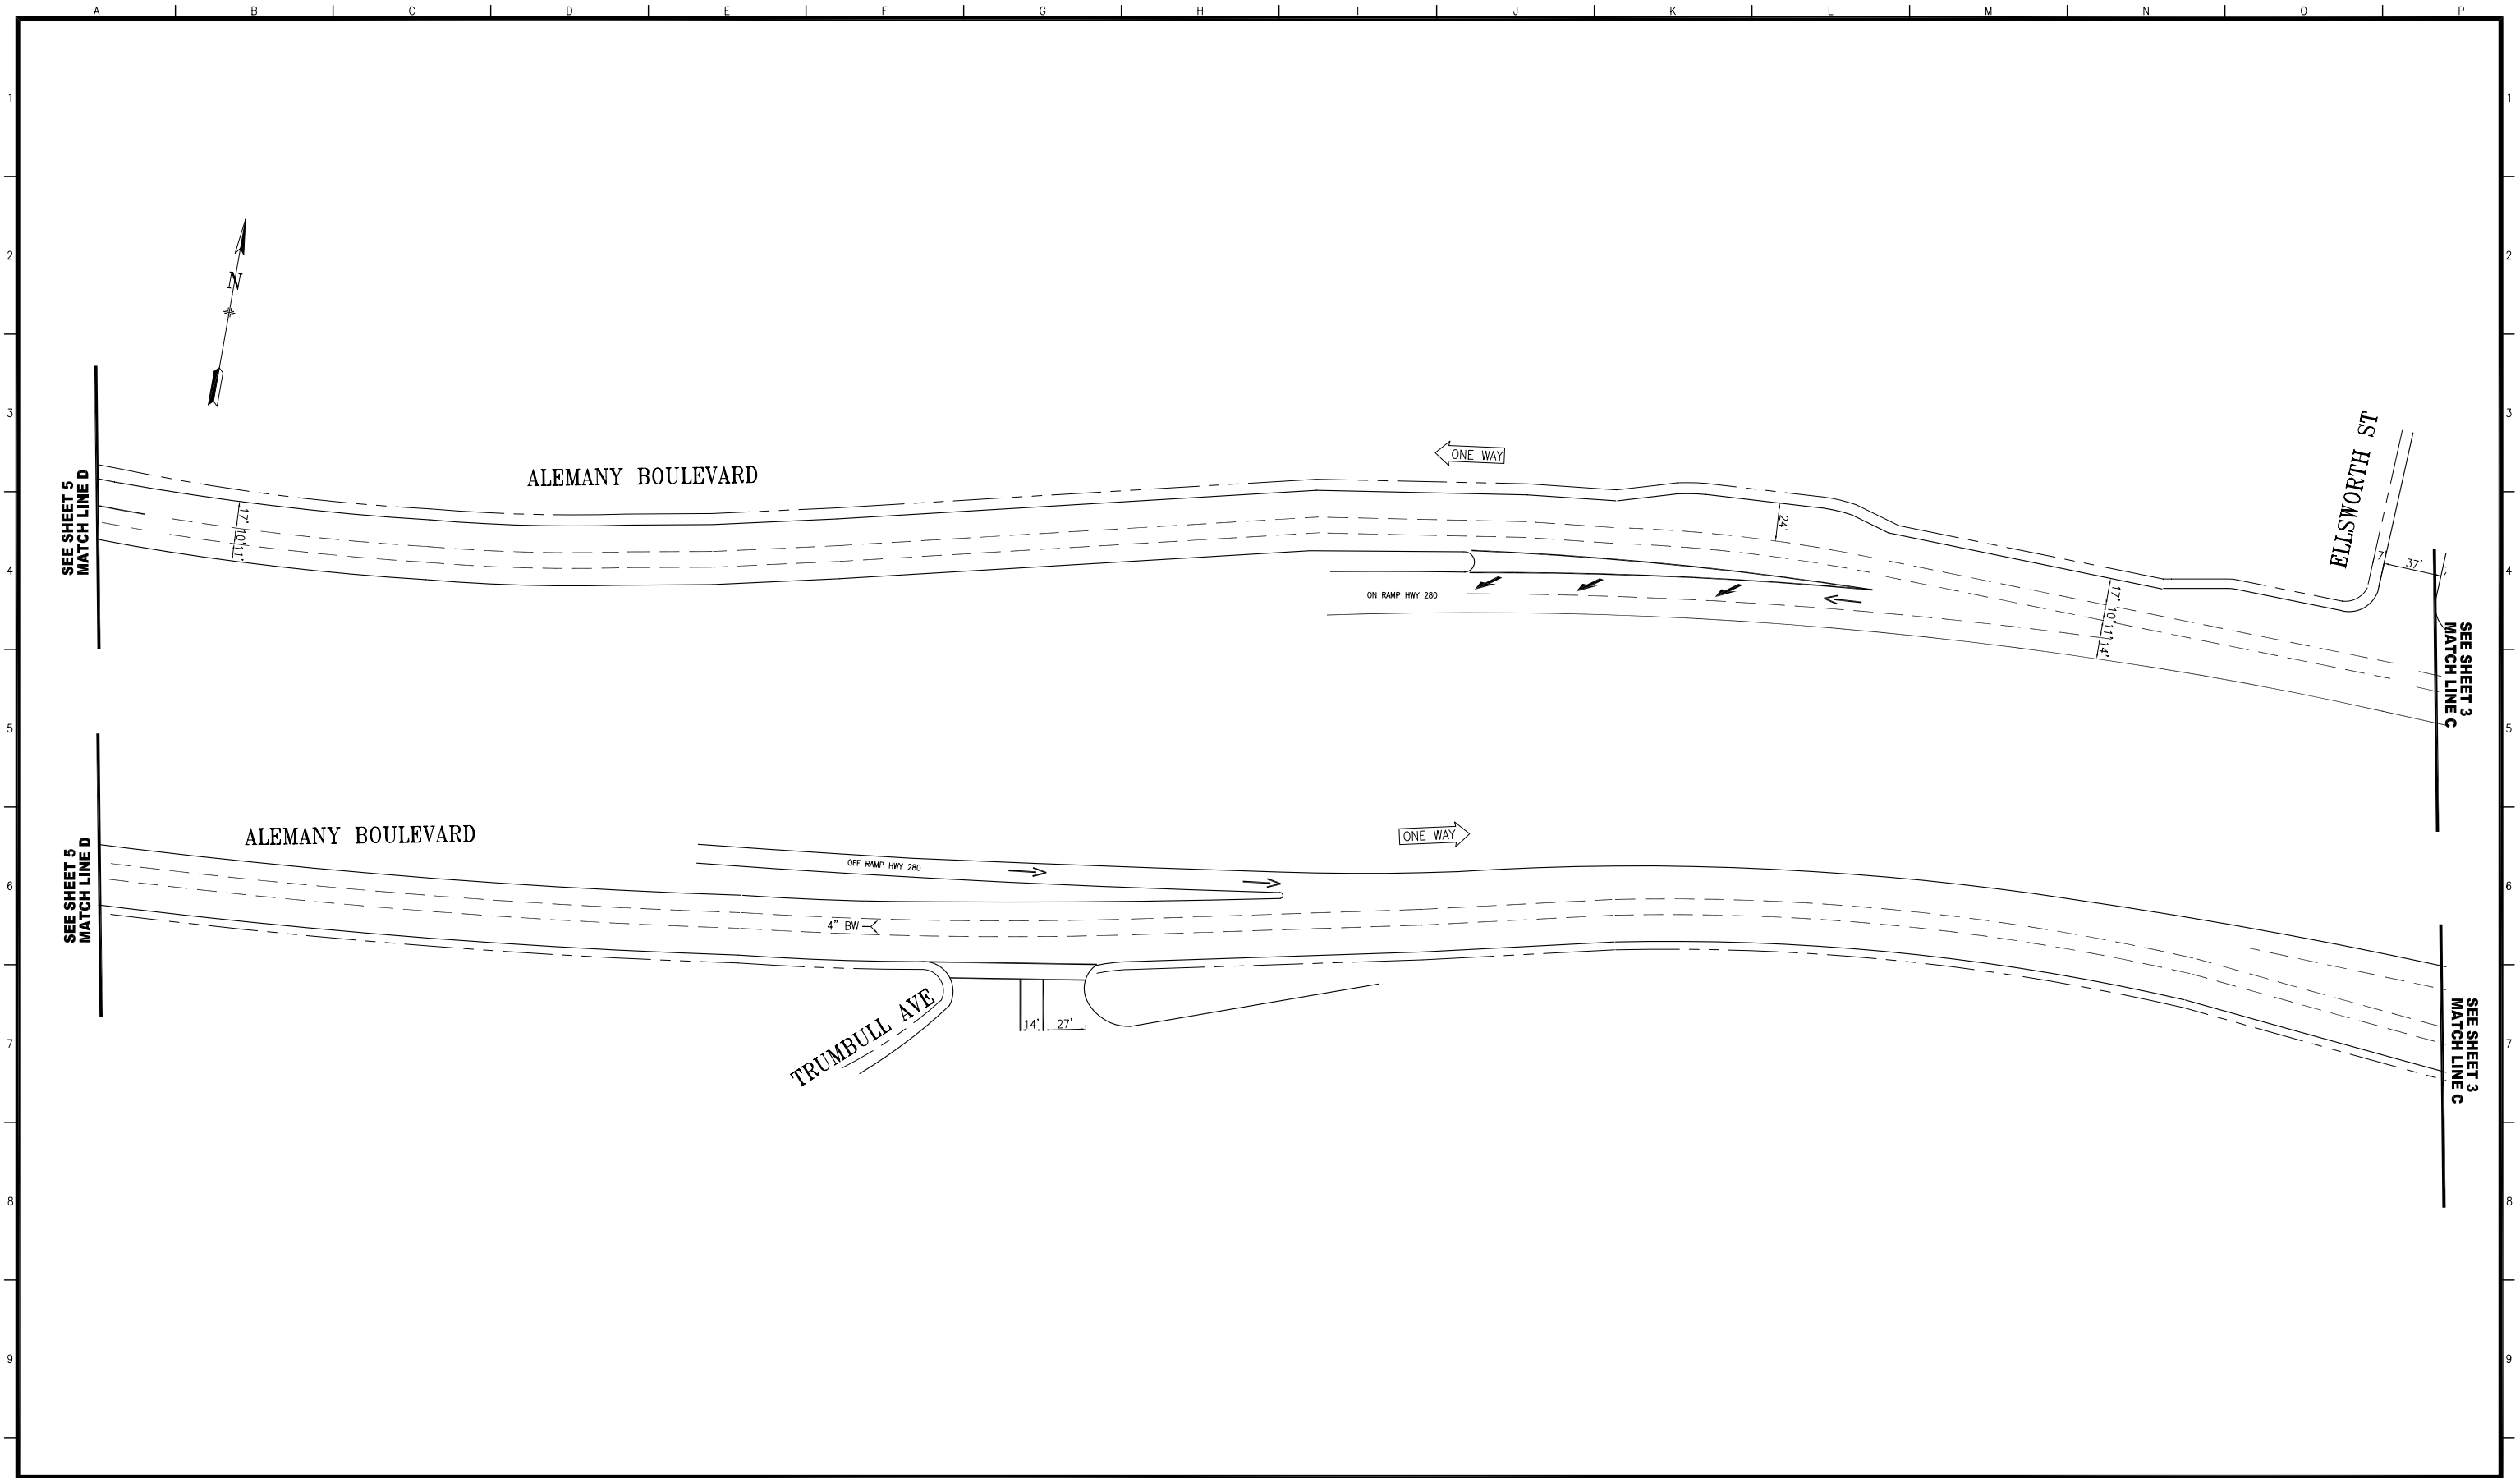

EXTERNAL REFERENCES:
 FONTS USED:
 SCALE FACTOR: -
 PLOT SCALE:
 ORIGIN:
 DATE:

NO.	DATE	DESCRIPTION	BY	APP.
TABLE OF REVISIONS				
CHECK WITH TRACING TO SEE IF YOU HAVE LATEST REVISION				

REFERENCE INFORMATION
 & FILE NO. OF SURVEYS



DEPARTMENT OF PARKING AND TRAFFIC
 DIVISION OF TRAFFIC ENGINEERING
 CITY AND COUNTY OF SAN FRANCISCO


DESIGNED: DATE: _____
 DRAWN: DATE: _____
 CHECKED: DATE: _____

APPROVED
 SECTION ENGINEER DATE: _____
 DEP. DIRECTOR AND CITY TRAFFIC ENGINEER DATE: _____

SCALE: -
 SHEET OF SHEETS
 4 OF 5

PROJECT 5-2 EXISTING
 ALEMANY BOULEVARD WESTBOUND
 BAYSHORE TO ROUSSEAU

CONTRACT NO. _____
 DRAWING NO. _____
 FILE NO. SHEET 4
 REV. NO. _____

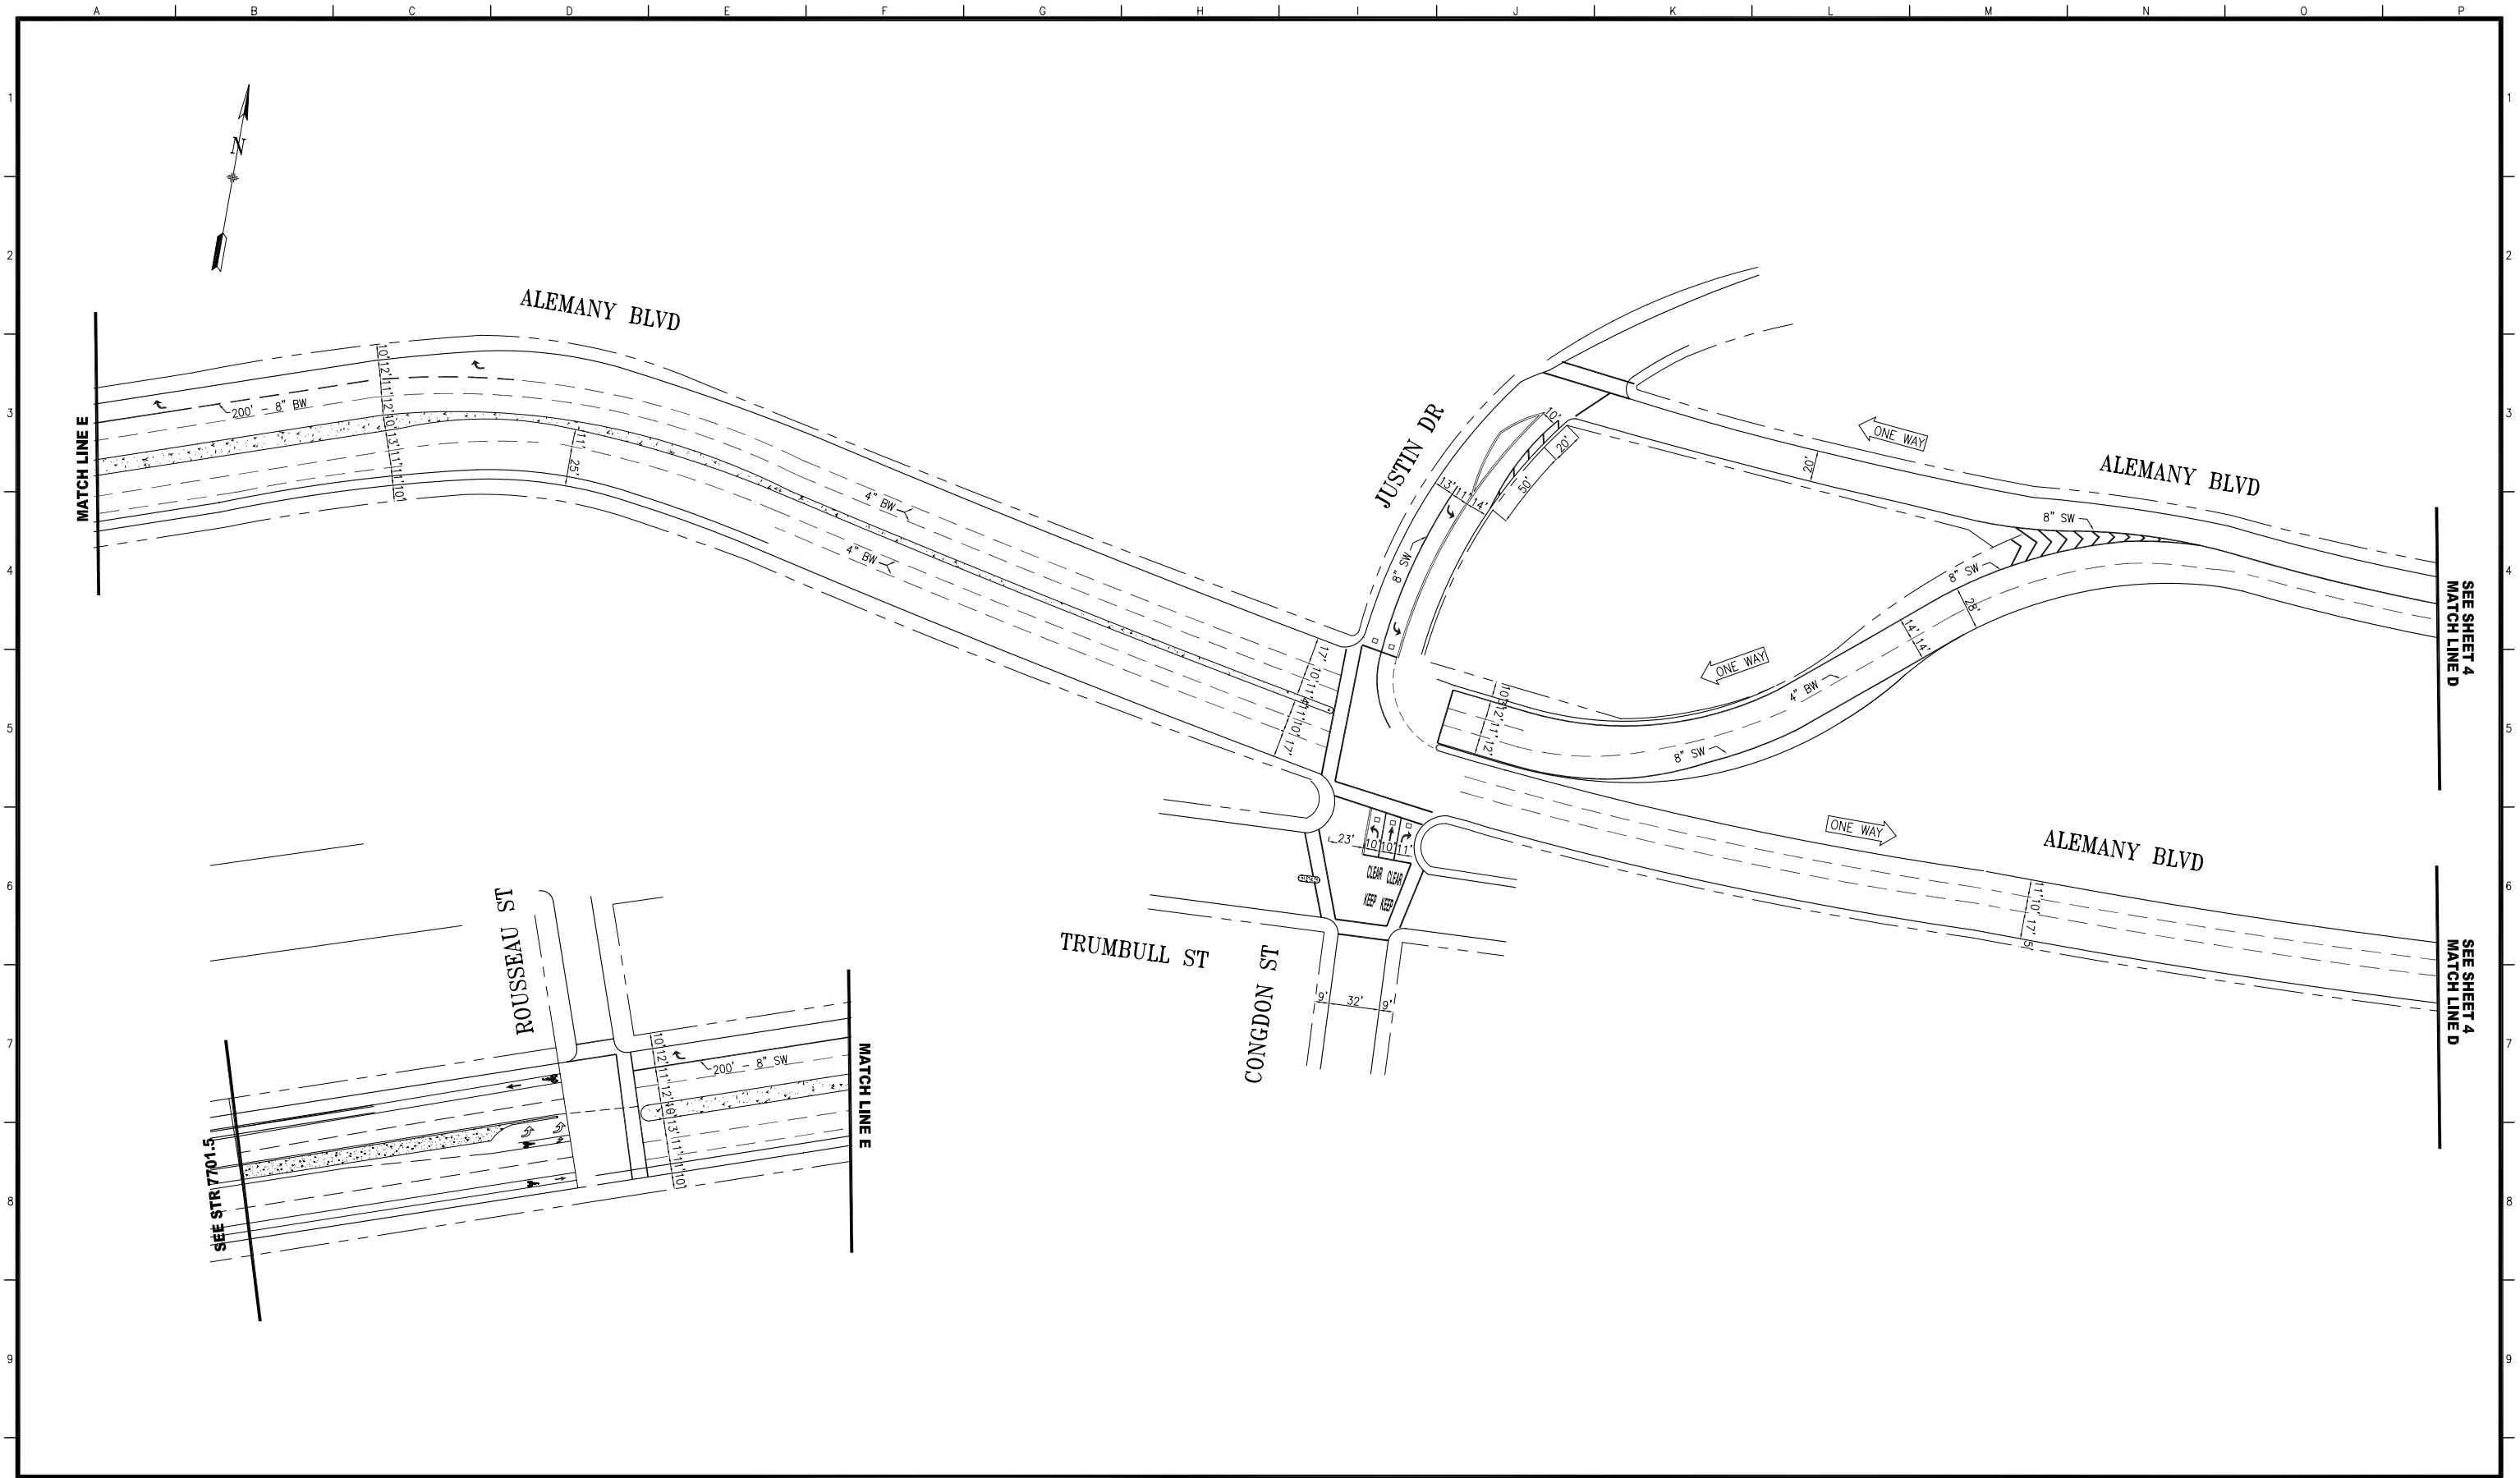

EXTERNAL REFERENCES:
 FONTS USED:
 SCALE FACTOR: -
 PLOT SCALE:
 ORIGIN:
 DATE:

NO.	DATE	DESCRIPTION	BY	APP.
TABLE OF REVISIONS				
CHECK WITH TRACING TO SEE IF YOU HAVE LATEST REVISION				

REFERENCE INFORMATION
 & FILE NO. OF SURVEYS



DEPARTMENT OF PARKING AND TRAFFIC
 DIVISION OF TRAFFIC ENGINEERING
 CITY AND COUNTY OF SAN FRANCISCO

DESIGNED: DATE: _____
 DRAWN: DATE: _____
 CHECKED: DATE: _____

APPROVED
 SECTION ENGINEER DATE: _____
 DEP. DIRECTOR AND CITY TRAFFIC ENGINEER DATE: _____

SCALE: -
 SHEET OF SHEETS
 5 OF 5

PROJECT 5-2 EXISTING
 ALEMANY BOULEVARD WESTBOUND
 BAYSHORE TO ROUSSEAU

CONTRACT NO. _____
 DRAWING NO. _____
 FILE NO. _____
 SHEET 5
 REV. NO. _____