

SHARED LANE MARKINGS ARE 11'-6" FROM THE FACE OF THE CURB TO THE CENTERLINE OF MARKING UNLESS NOTED OTHERWISE.

NO.	DATE	DESCRIPTION	BY	APP.
1	3/08/06	ADDED SHARED LANE MARKINGS S. JOSE TO 21ST AVE	RR	MS

TABLE OF REVISIONS
 CHECK WITH TRACING TO SEE IF YOU HAVE LATEST REVISION

REFERENCE INFORMATION
 & FILE NO. OF SURVEYS

 SUPERCEDES
 STR-5842
 CHANGE 11



DEPARTMENT OF PARKING AND TRAFFIC
 DIVISION OF TRAFFIC ENGINEERING
 CITY AND COUNTY OF SAN FRANCISCO

DESIGNED:	DATE:	APPROVED
DRAWN:	DATE:	SECTION ENGINEER DATE:
CHECKED:	DATE:	DEP. DIRECTOR AND CITY TRAFFIC ENGINEER DATE:

SCALE:

 SHEET OF SHEETS
 1 OF 3

PROJECT 5-9 EXISTING

 OCEAN AVENUE
 ALEMANY BOULEVARD TO LEE AVENUE


CONTRACT NO.
DRAWING NO.
FILE NO.
REV. NO.

EXTERNAL REFERENCES:
 FONTS USED:

 SCALE FACTOR:
 PLOT SCALE:

 ORIGIN:

 FILE NAME:
 DATE:

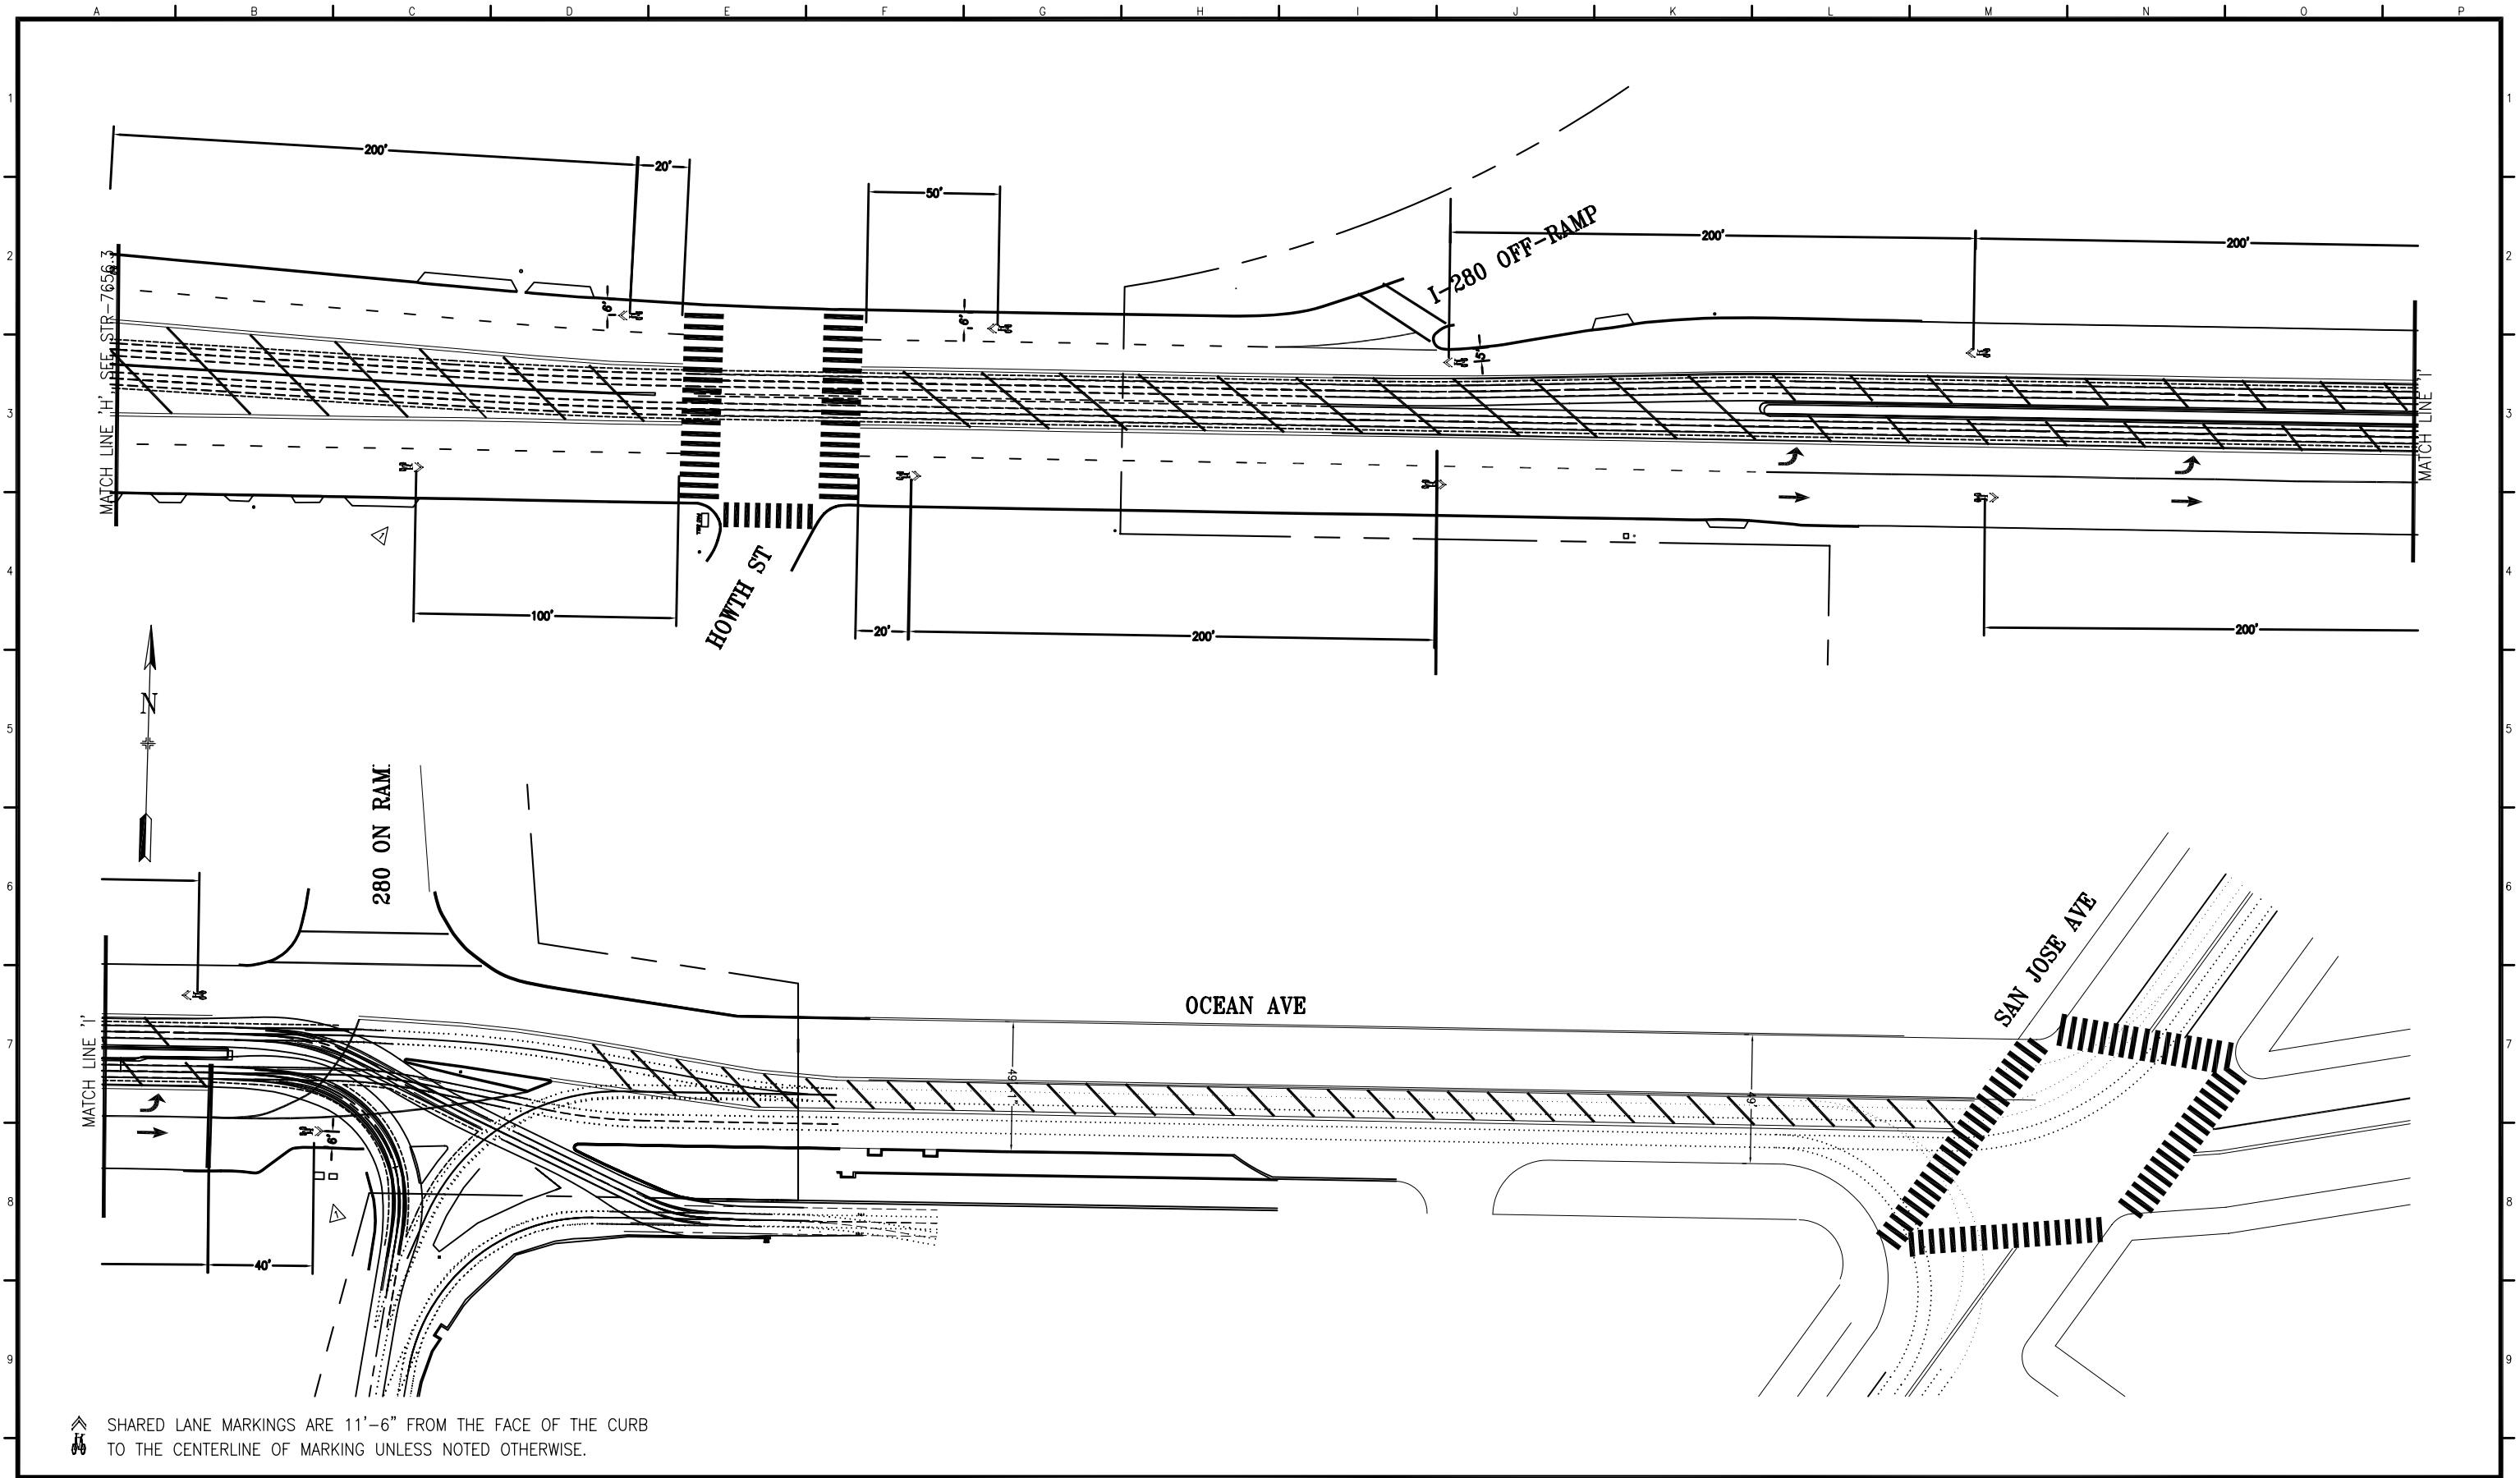


SHARED LANE MARKINGS ARE 11'-6" FROM THE FACE OF THE CURB TO THE CENTERLINE OF MARKING UNLESS NOTED OTHERWISE.

NO.	DATE	DESCRIPTION	BY	APP.
1	3/08/06	ADDED SHARED LANE MARKINGS S. JOSE TO 21ST AVE	RR	MS

TABLE OF REVISIONS
 CHECK WITH TRACING TO SEE IF YOU HAVE LATEST REVISION

REFERENCE INFORMATION
 & FILE NO. OF SURVEYS

 SUPERCEDES
 STR-5842.1
 CHANGE 13

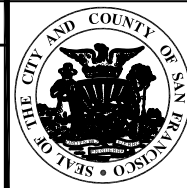

DEPARTMENT OF PARKING AND TRAFFIC
 DIVISION OF TRAFFIC ENGINEERING
 CITY AND COUNTY OF SAN FRANCISCO

DESIGNED: DATE:	APPROVED
DRAWN: DATE:	SECTION ENGINEER DATE:
CHECKED: DATE:	DEP. DIRECTOR AND CITY TRAFFIC ENGINEER DATE:

SCALE:

 SHEET OF SHEETS
 2 OF 3

PROJECT 5-9 EXISTING


 OCEAN AVENUE
 ALEMANY BOULEVARD TO LEE AVENUE

CONTRACT NO.
DRAWING NO.
FILE NO.
REV. NO.

EXTERNAL REFERENCES:
 FONTS USED:

 SCALE FACTOR:
 PLOT SCALE:

 ORIGIN:
 FILE NAME:
 DATE:

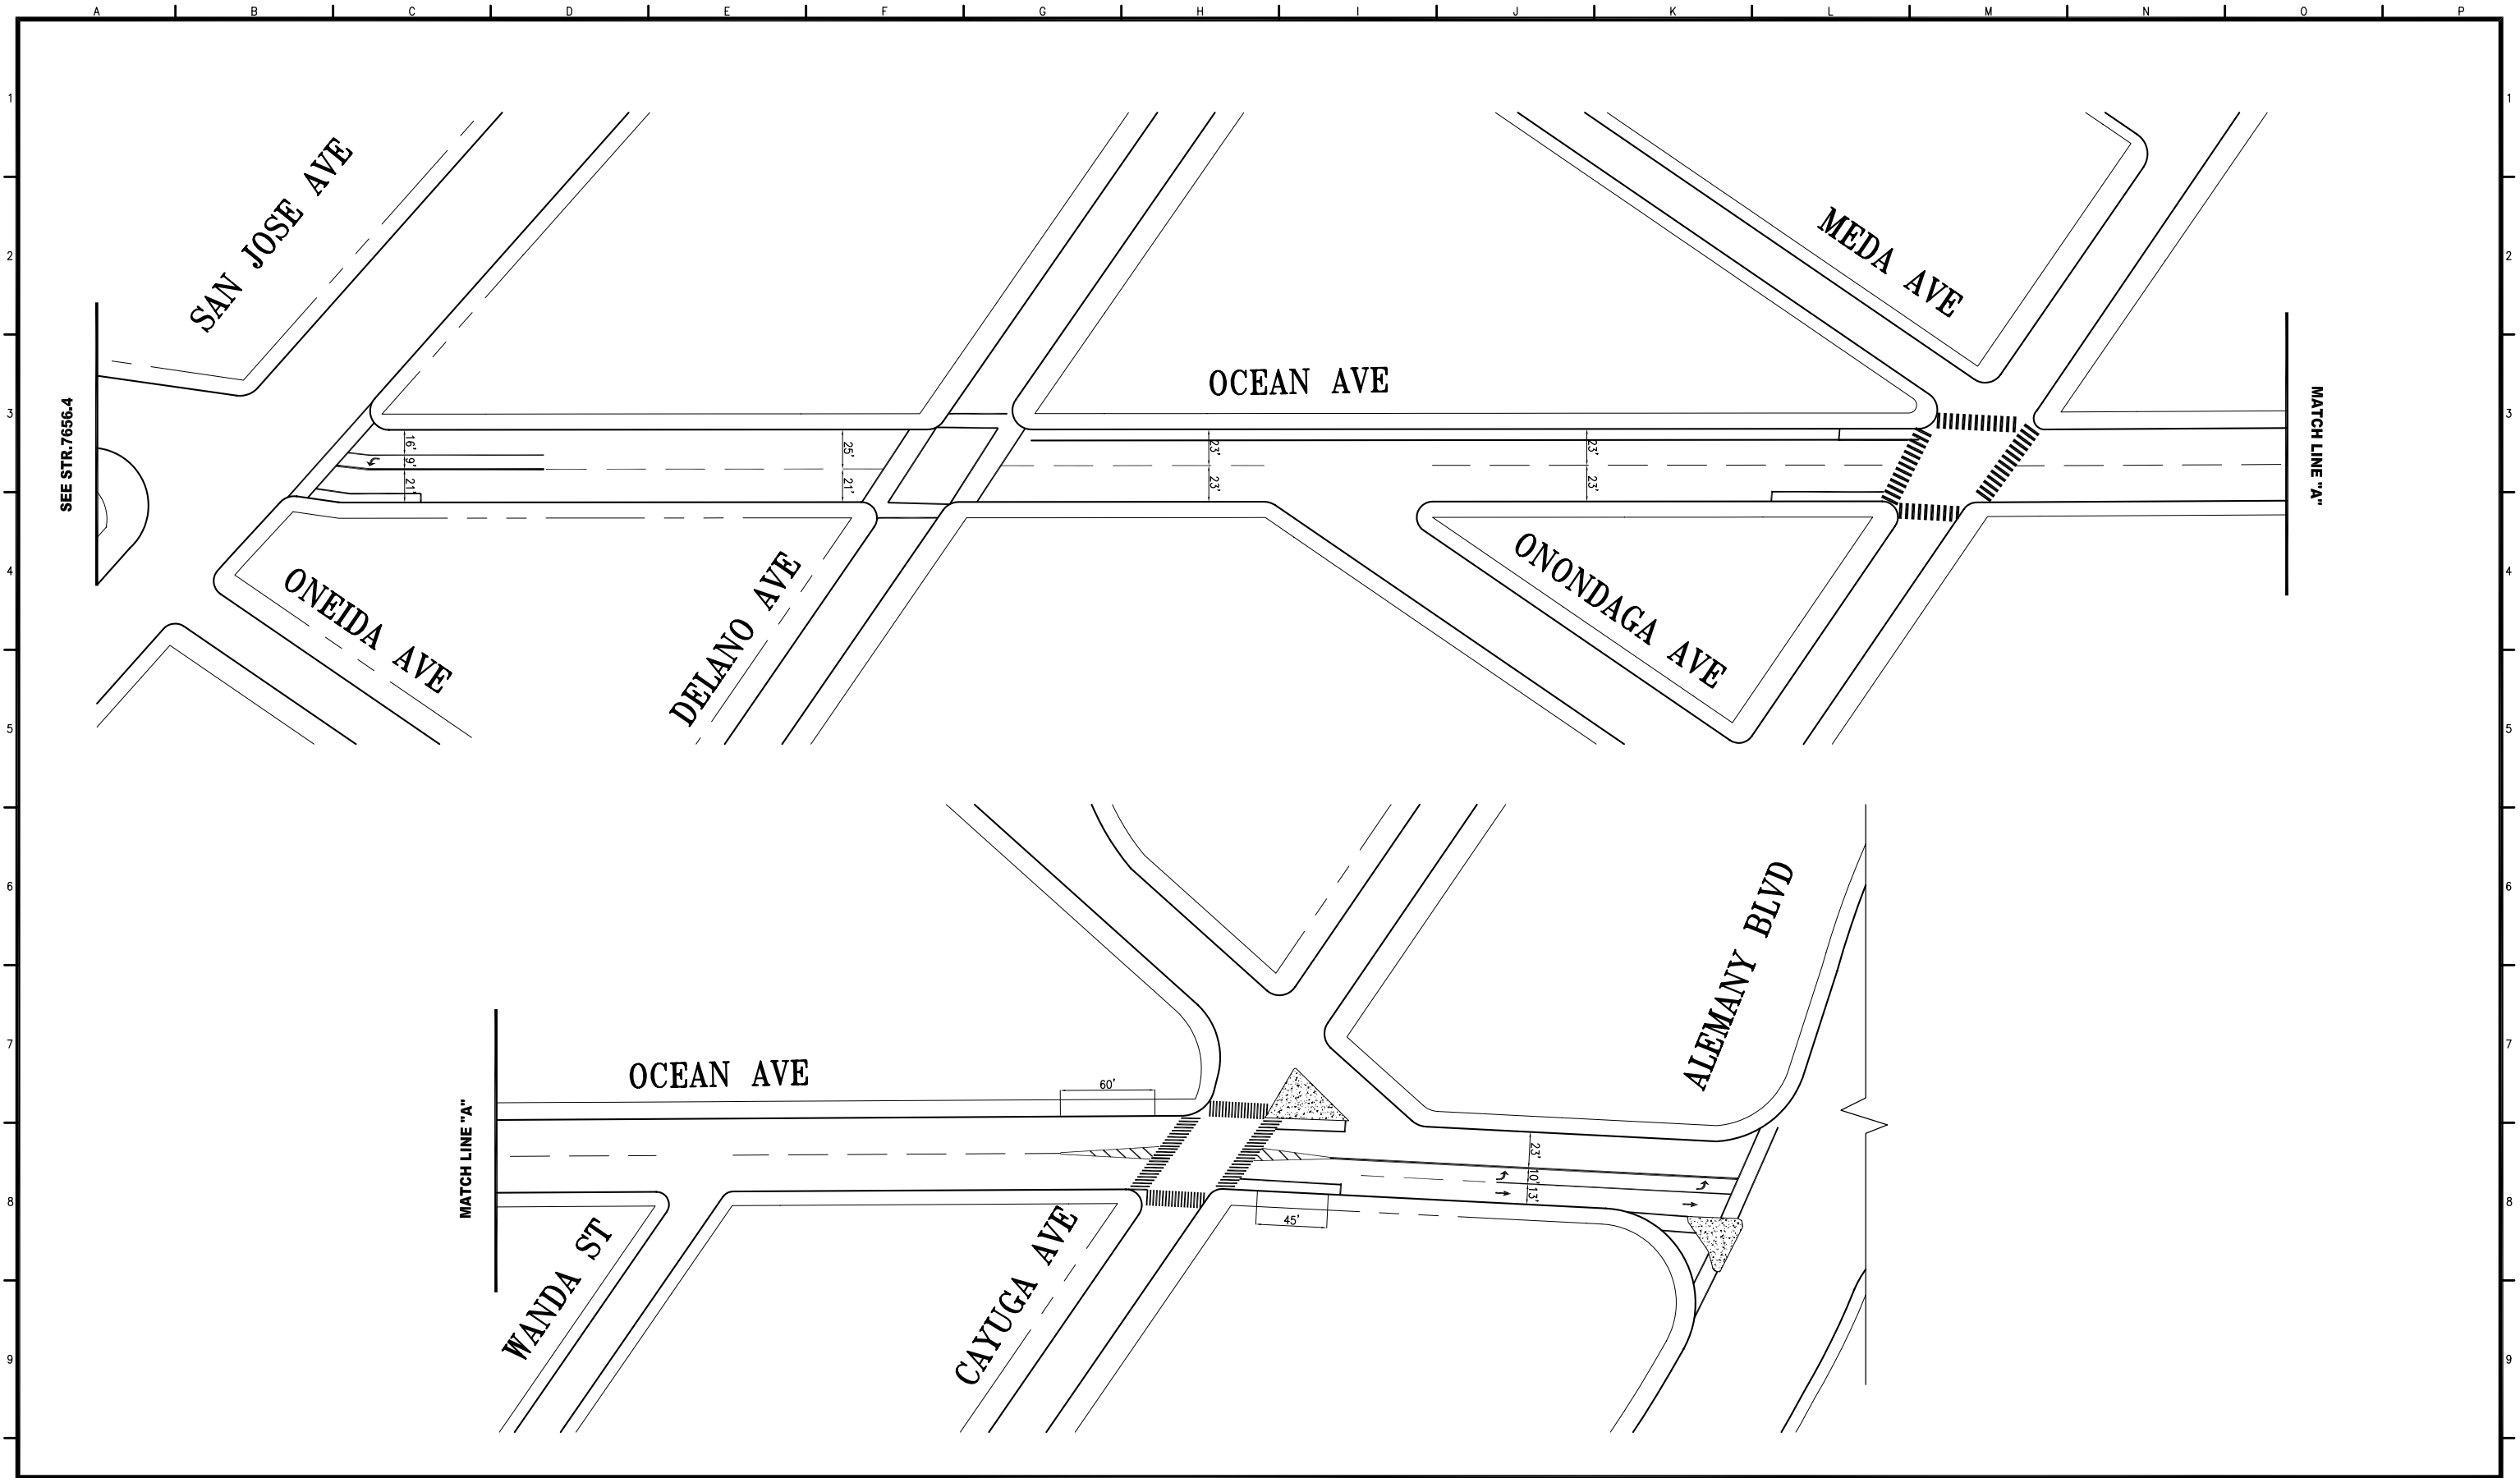

SEE STR. 7656.4

MATCH LINE "A"

MATCH LINE "A"

EXTERNAL REFERENCES:
FONTS USED:

SCALE FACTOR:
PLOT SCALE:

ORIGIN:


FILE NAME:
DATE:

TABLE OF REVISIONS			
NO.	DATE	DESCRIPTION	BY APP.

CHECK WITH TRACING TO SEE IF YOU HAVE LATEST REVISION

REFERENCE INFORMATION
& FILE NO. OF SURVEYS

SUPERCEDES
STR-XXXX XX X
STR-XXXX XX X
STR-XXXX XX X
STR-XXXX XX X

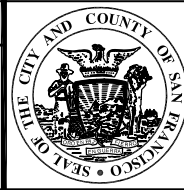

DEPARTMENT OF PARKING AND TRAFFIC
DIVISION OF TRAFFIC ENGINEERING
CITY AND COUNTY OF SAN FRANCISCO

DESIGNED: DATE: _____
 DRAWN: DATE: _____
 CHECKED: DATE: _____

APPROVED _____ DATE: _____
 SECTION ENGINEER
 DEP. DIRECTOR AND
 CITY TRAFFIC ENGINEER

SCALE:
 SHEET OF SHEETS
3 OF 3

PROJECT 5-9 EXISTING
OCEAN AVENUE
ALEMANY BOULEVARD TO LEE AVENUE

CONTRACT NO.
 DRAWING NO.
 FILE NO.
 REV. NO.