
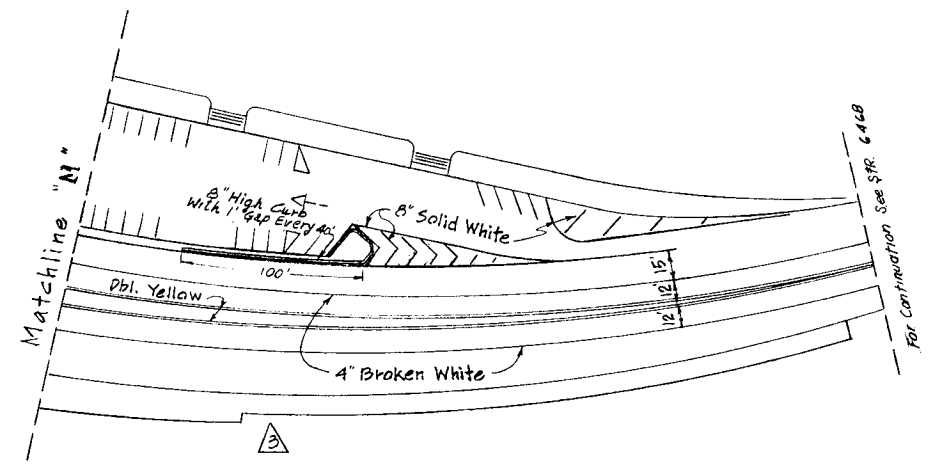


BUS STALL (TYPICAL) 45° & 60° ANGLE PARKING (TYPICAL) Scale: 1"=10'

□ DENOTES BIKE LAGO - LOOP DETECTOR PAINTED SYMBOL
 * AS PER FIELD CHECK

NO.	DATE	DESCRIPTION	BY
7	11-17-04	Remove Tour Bus Stalls; Install 60° parking	JAM
6	7-15-04	STALL CHANGES IFO CLIFF HOUSE	JAM
5	10-17-03	REMOVED 45° PARKING STALLS FROM MERRIE WAY TO CLIFF HOUSE	JAM
4	3-15-00	ZEBRA CROSSWALK STRIPING	JAM
3	1-8-98	AS PER FIELD CHECK	JAM
2	6-11-94	REMOVED BIKE STALLS	JAM
1	7-9-90	ADDED BIKE STALLS TO GREAT HIGHWAY	JAM

REFERENCES INSERT FILE NO'S OF SURVEYS, PLANS, ETC., USED Supersedes STR. 2665 Chg 5 - 2.5.5B Chg 2 Field Check.		CITY AND COUNTY OF SAN FRANCISCO DEPARTMENT OF PUBLIC WORKS BUREAU OF ENGINEERING	
DESIGNED BY DRAWN BY CHECKED BY APPROVED SECTION ENG. DIVISION ENG.		PROJECT 7-3 EXISTING GREAT HIGHWAY AND POINT LOBOS CABRILLO ST. TO EL CAMINO SCALE 1"=50' SHEET OF SHEETS FILE STR-6466 CHANGE 7	
TABLE OF CHANGES CAUTION: CHECK WITH TRACING TO SEE IF YOU HAVE LATEST REVISION		DATE DATE DATE DATE	

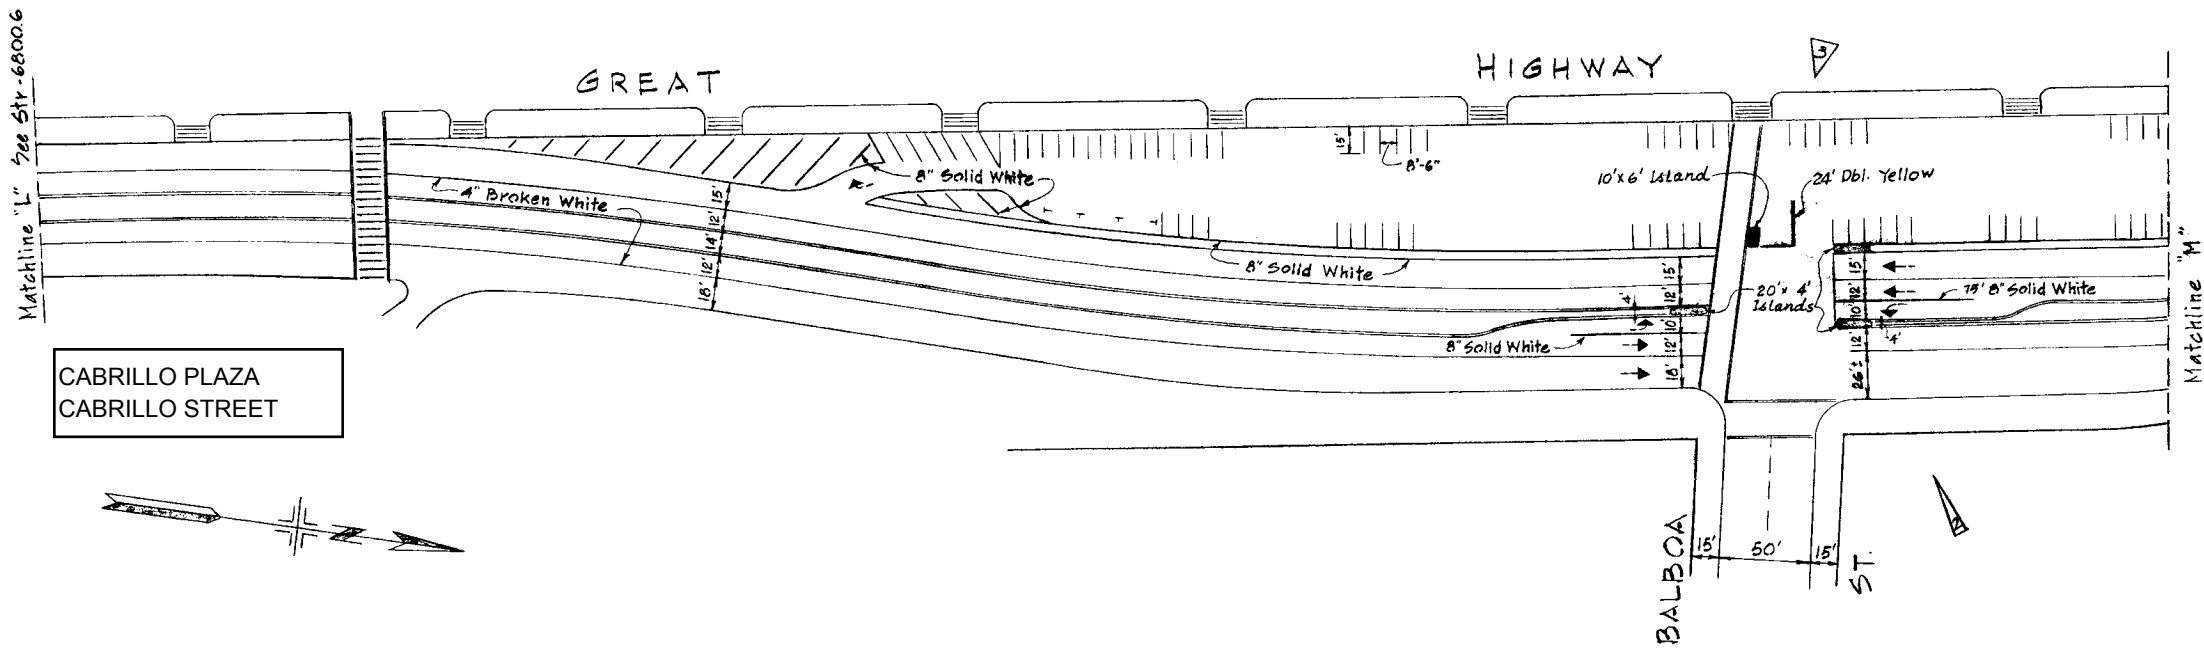

SHEET
2 OF 2

REFERENCES INSERT FILE NO'S OF SURVEYS, PLANS, ETC., USED Supersedes STR. 62411; Chg. 7		CITY AND COUNTY OF SAN FRANCISCO DEPARTMENT OF PUBLIC WORKS BUREAU OF TRAFFIC ENGINEERING & OPERATIONS	
DESIGNED BY..... DRAWN BY..... CHECKED BY..... BY..... SECTION ENG..... DIVISION ENG.....		DATE 8-18-92 10/15/92 12-7-92	
TRAFFIC STRIPING & PARKING LAYOUT GREAT HIGHWAY FULTON ST TO POINT LOBOS AVE		SCALE 1" = 50' SHEET 8 OF 8 SHEETS FILE STR-6800.7 CHANGE 3	
APPROVED <i>Bond m. yee</i> DATE 12-7-92 CITY TRAFFIC ENGINEER		APPROVED <i>Bond m. yee</i> DATE 12-7-92 CITY TRAFFIC ENGINEER	