

TABLE OF REVISIONS			
NO.	DATE	DESCRIPTION	BY APP.

CHECK WITH TRACING TO SEE IF YOU HAVE LATEST REVISION

REFERENCE INFORMATION  
& FILE NO. OF SURVEYS

SUPERCEDES  
STR-XXXX XX X  
STR-XXXX XX X  
STR-XXXX XX X



**DEPARTMENT OF PARKING AND TRAFFIC**

**DIVISION OF TRAFFIC ENGINEERING**

**CITY AND COUNTY OF SAN FRANCISCO**

DESIGNED: DATE: \_\_\_\_\_

DRAWN: DATE: \_\_\_\_\_

CHECKED: DATE: \_\_\_\_\_

APPROVED

SECTION ENGINEER DATE: \_\_\_\_\_

DEP. DIRECTOR AND CITY TRAFFIC ENGINEER DATE: \_\_\_\_\_

SCALE:

1"=50'

SHEET OF SHEETS

1 OF 2

PROJECT 3-2 EXISTING

**MASONIC AVE**

**FELL STREET TO GEARY BOULEVARD**

CONTRACT NO. \_\_\_\_\_

DRAWING NO. \_\_\_\_\_

FILE NO. \_\_\_\_\_


REV. NO. \_\_\_\_\_

EXTERNAL REFERENCES:  
FONTS USED:

SCALE FACTOR:  
PLOT SCALE:

ORIGIN:


FILE NAME:  
DATE:

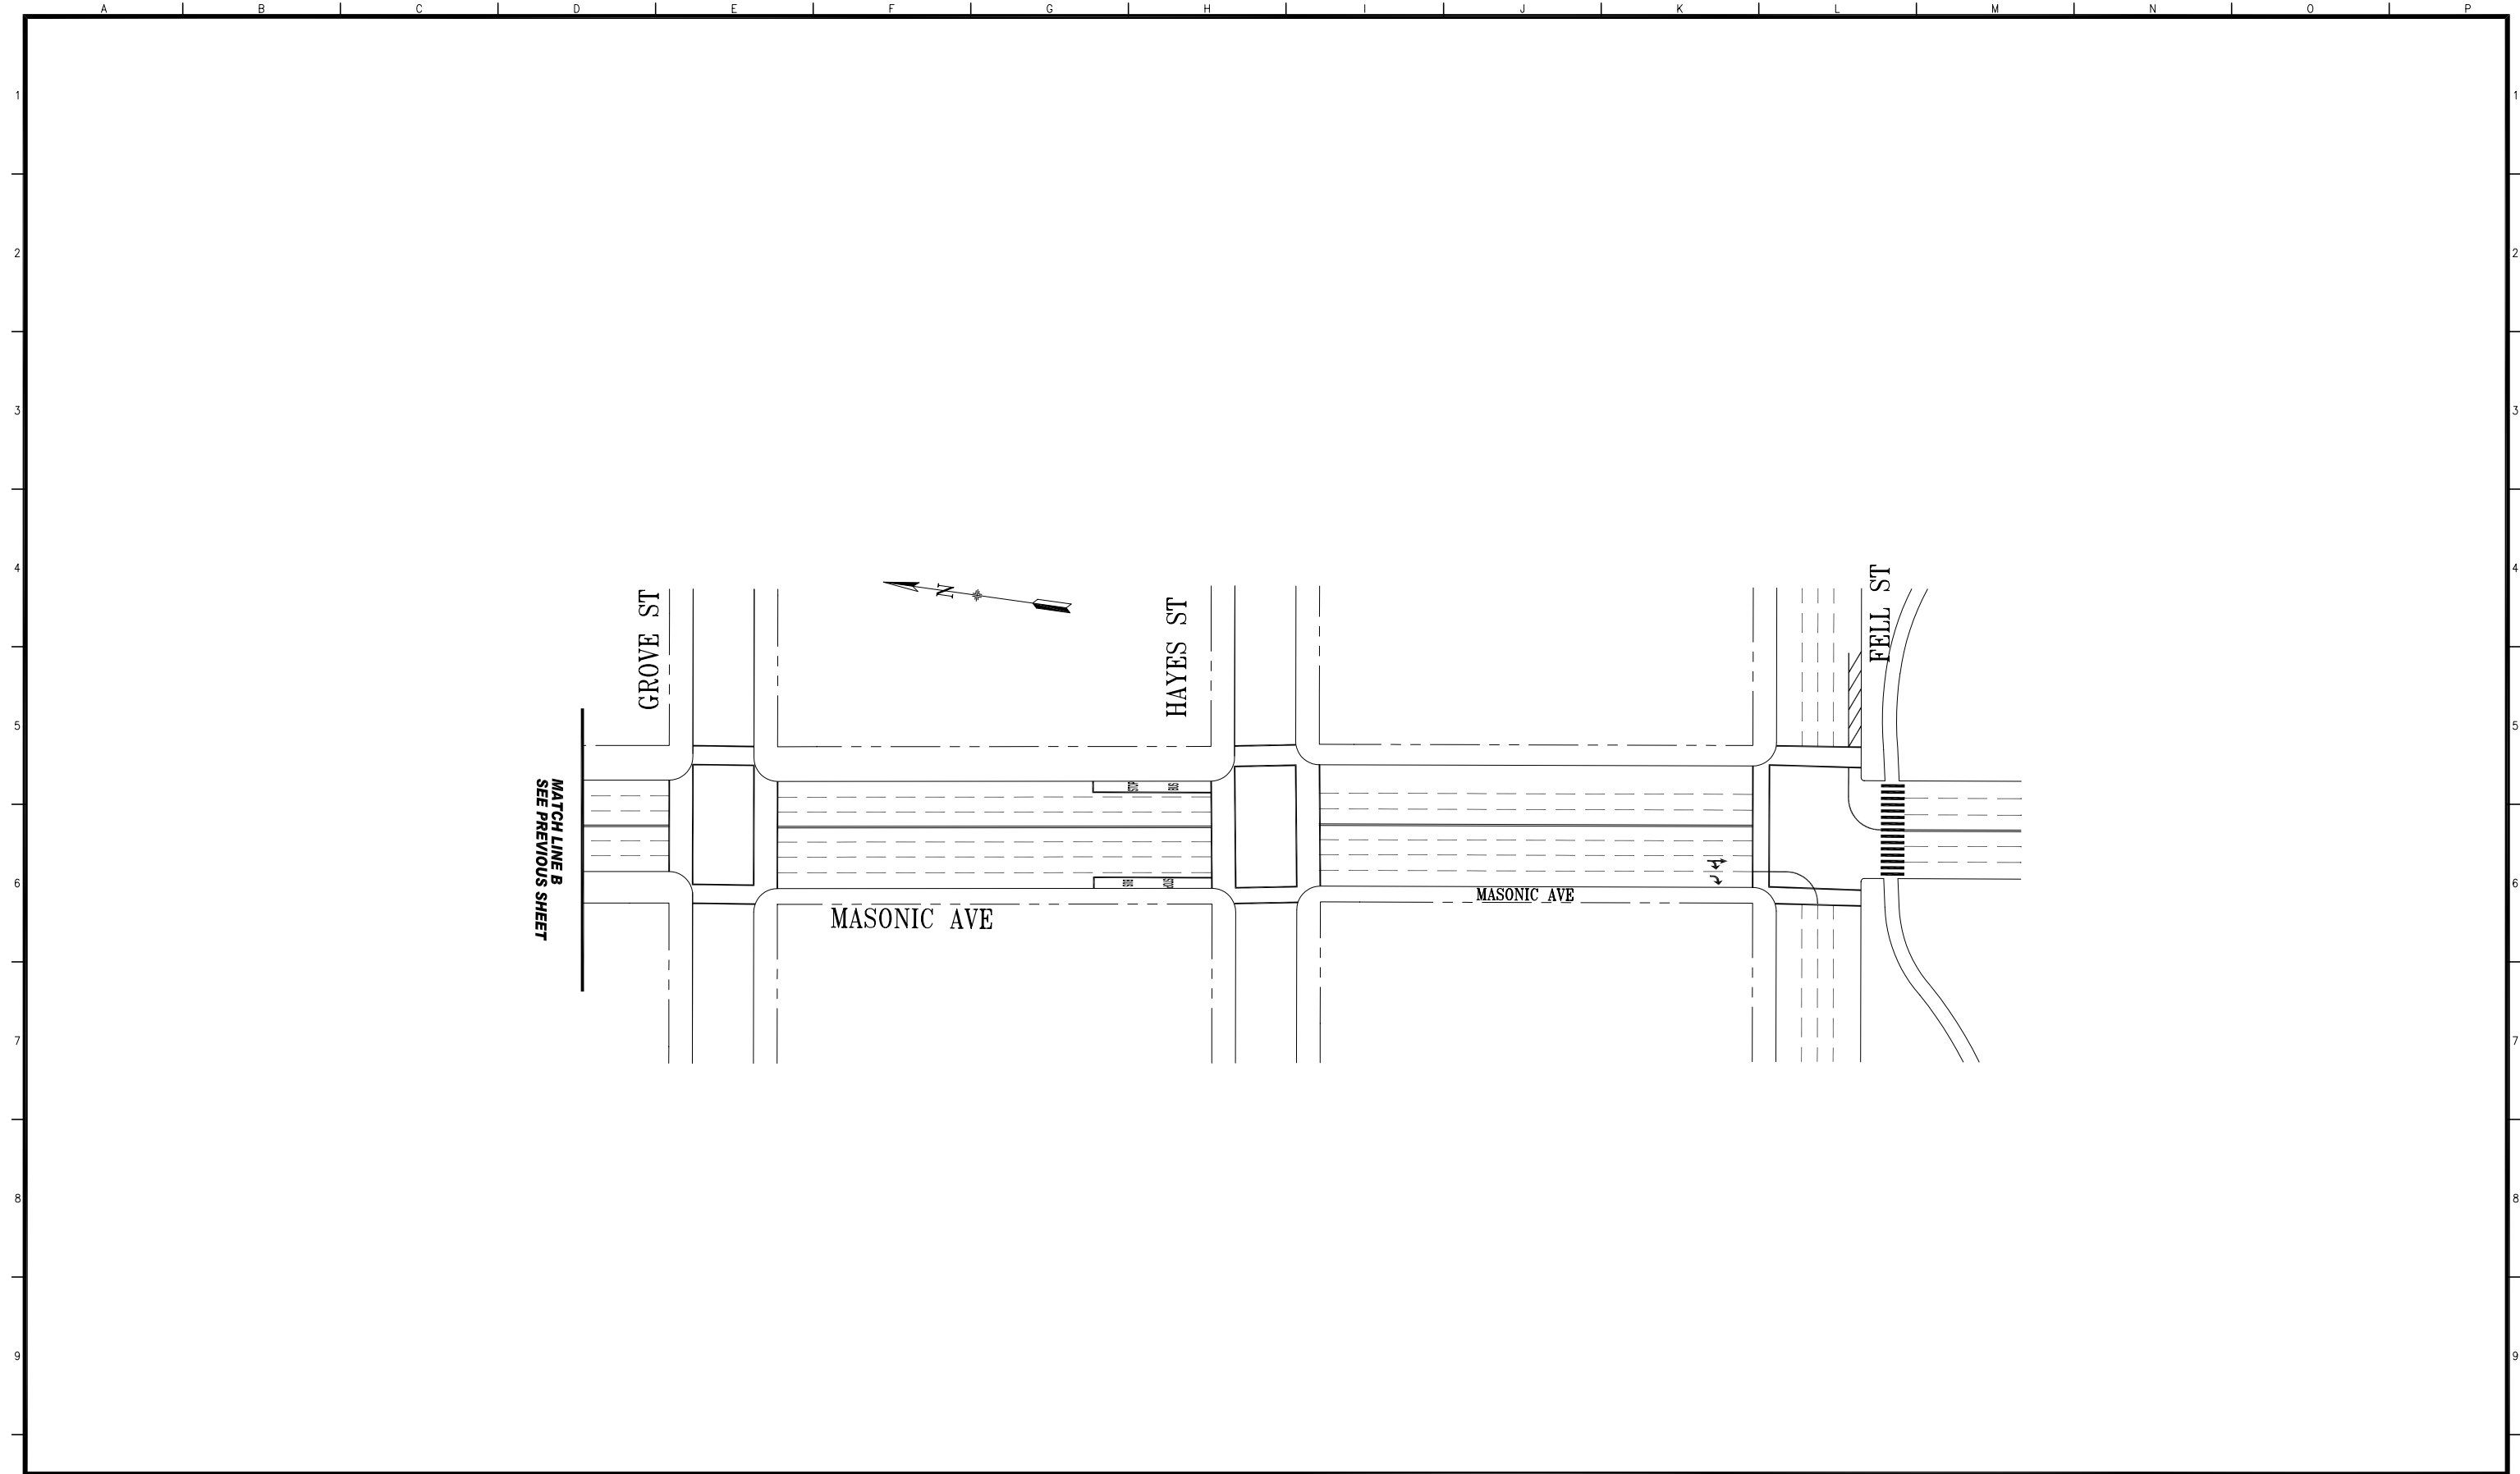

MATCH LINE B  
SEE PREVIOUS SHEET



REFERENCE INFORMATION & FILE NO. OF SURVEYS			

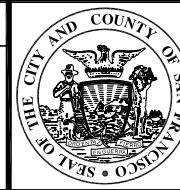

**DEPARTMENT OF PARKING AND TRAFFIC**  
**DIVISION OF TRAFFIC ENGINEERING**  
**CITY AND COUNTY OF SAN FRANCISCO**

DESIGNED:	DATE:
DRAWN:	DATE:
CHECKED:	DATE:

APPROVED	
SECTION ENGINEER	DATE:
DEP. DIRECTOR AND CITY TRAFFIC ENGINEER	DATE:

SCALE:
1"=50'
SHEET OF SHEETS
2 OF 2

PROJECT 3-2 EXISTING
MASONIC AVE FELL STREET TO GEARY BOULEVARD

CONTRACT NO.
DRAWING NO.
FILE NO.
REV. NO.

TABLE OF REVISIONS				
NO.	DATE	DESCRIPTION	BY	APP.

CHECK WITH TRACING TO SEE IF YOU HAVE LATEST REVISION

EXTERNAL REFERENCES:  
 FONTS USED:  
 SCALE FACTOR:  
 PLOT SCALE:  
 ORIGIN:  
 FILE NAME:  
 DATE: