

MATCH LINE "B"
SEE STR-7701.2

EXTERNAL REFERENCES:
FONTS USED:
SCALE FACTOR:
PLOT SCALE:
ORIGIN:
FILE NAME:
DATE:

NO.	DATE	DESCRIPTION	BY	APP.
TABLE OF REVISIONS				
CHECK WITH TRACING TO SEE IF YOU HAVE LATEST REVISION				

REFERENCE INFORMATION
& FILE NO. OF SURVEYS



DEPARTMENT OF PARKING AND TRAFFIC
DIVISION OF TRAFFIC ENGINEERING
CITY AND COUNTY OF SAN FRANCISCO


DESIGNED: DATE:
DRAWN: DATE:
CHECKED: DATE:

APPROVED
SECTION ENGINEER DATE:
DEP. DIRECTOR AND
CITY TRAFFIC ENGINEER DATE:

SCALE:
SHEET OF SHEETS
2 OF 6

PROJECT 5-3 PROPOSED
ALEMANY BOULEVARD
ROUSSEAU STREET TO SAN JOSE AVENUE

CONTRACT NO.
DRAWING NO.
FILE NO.
REV. NO.

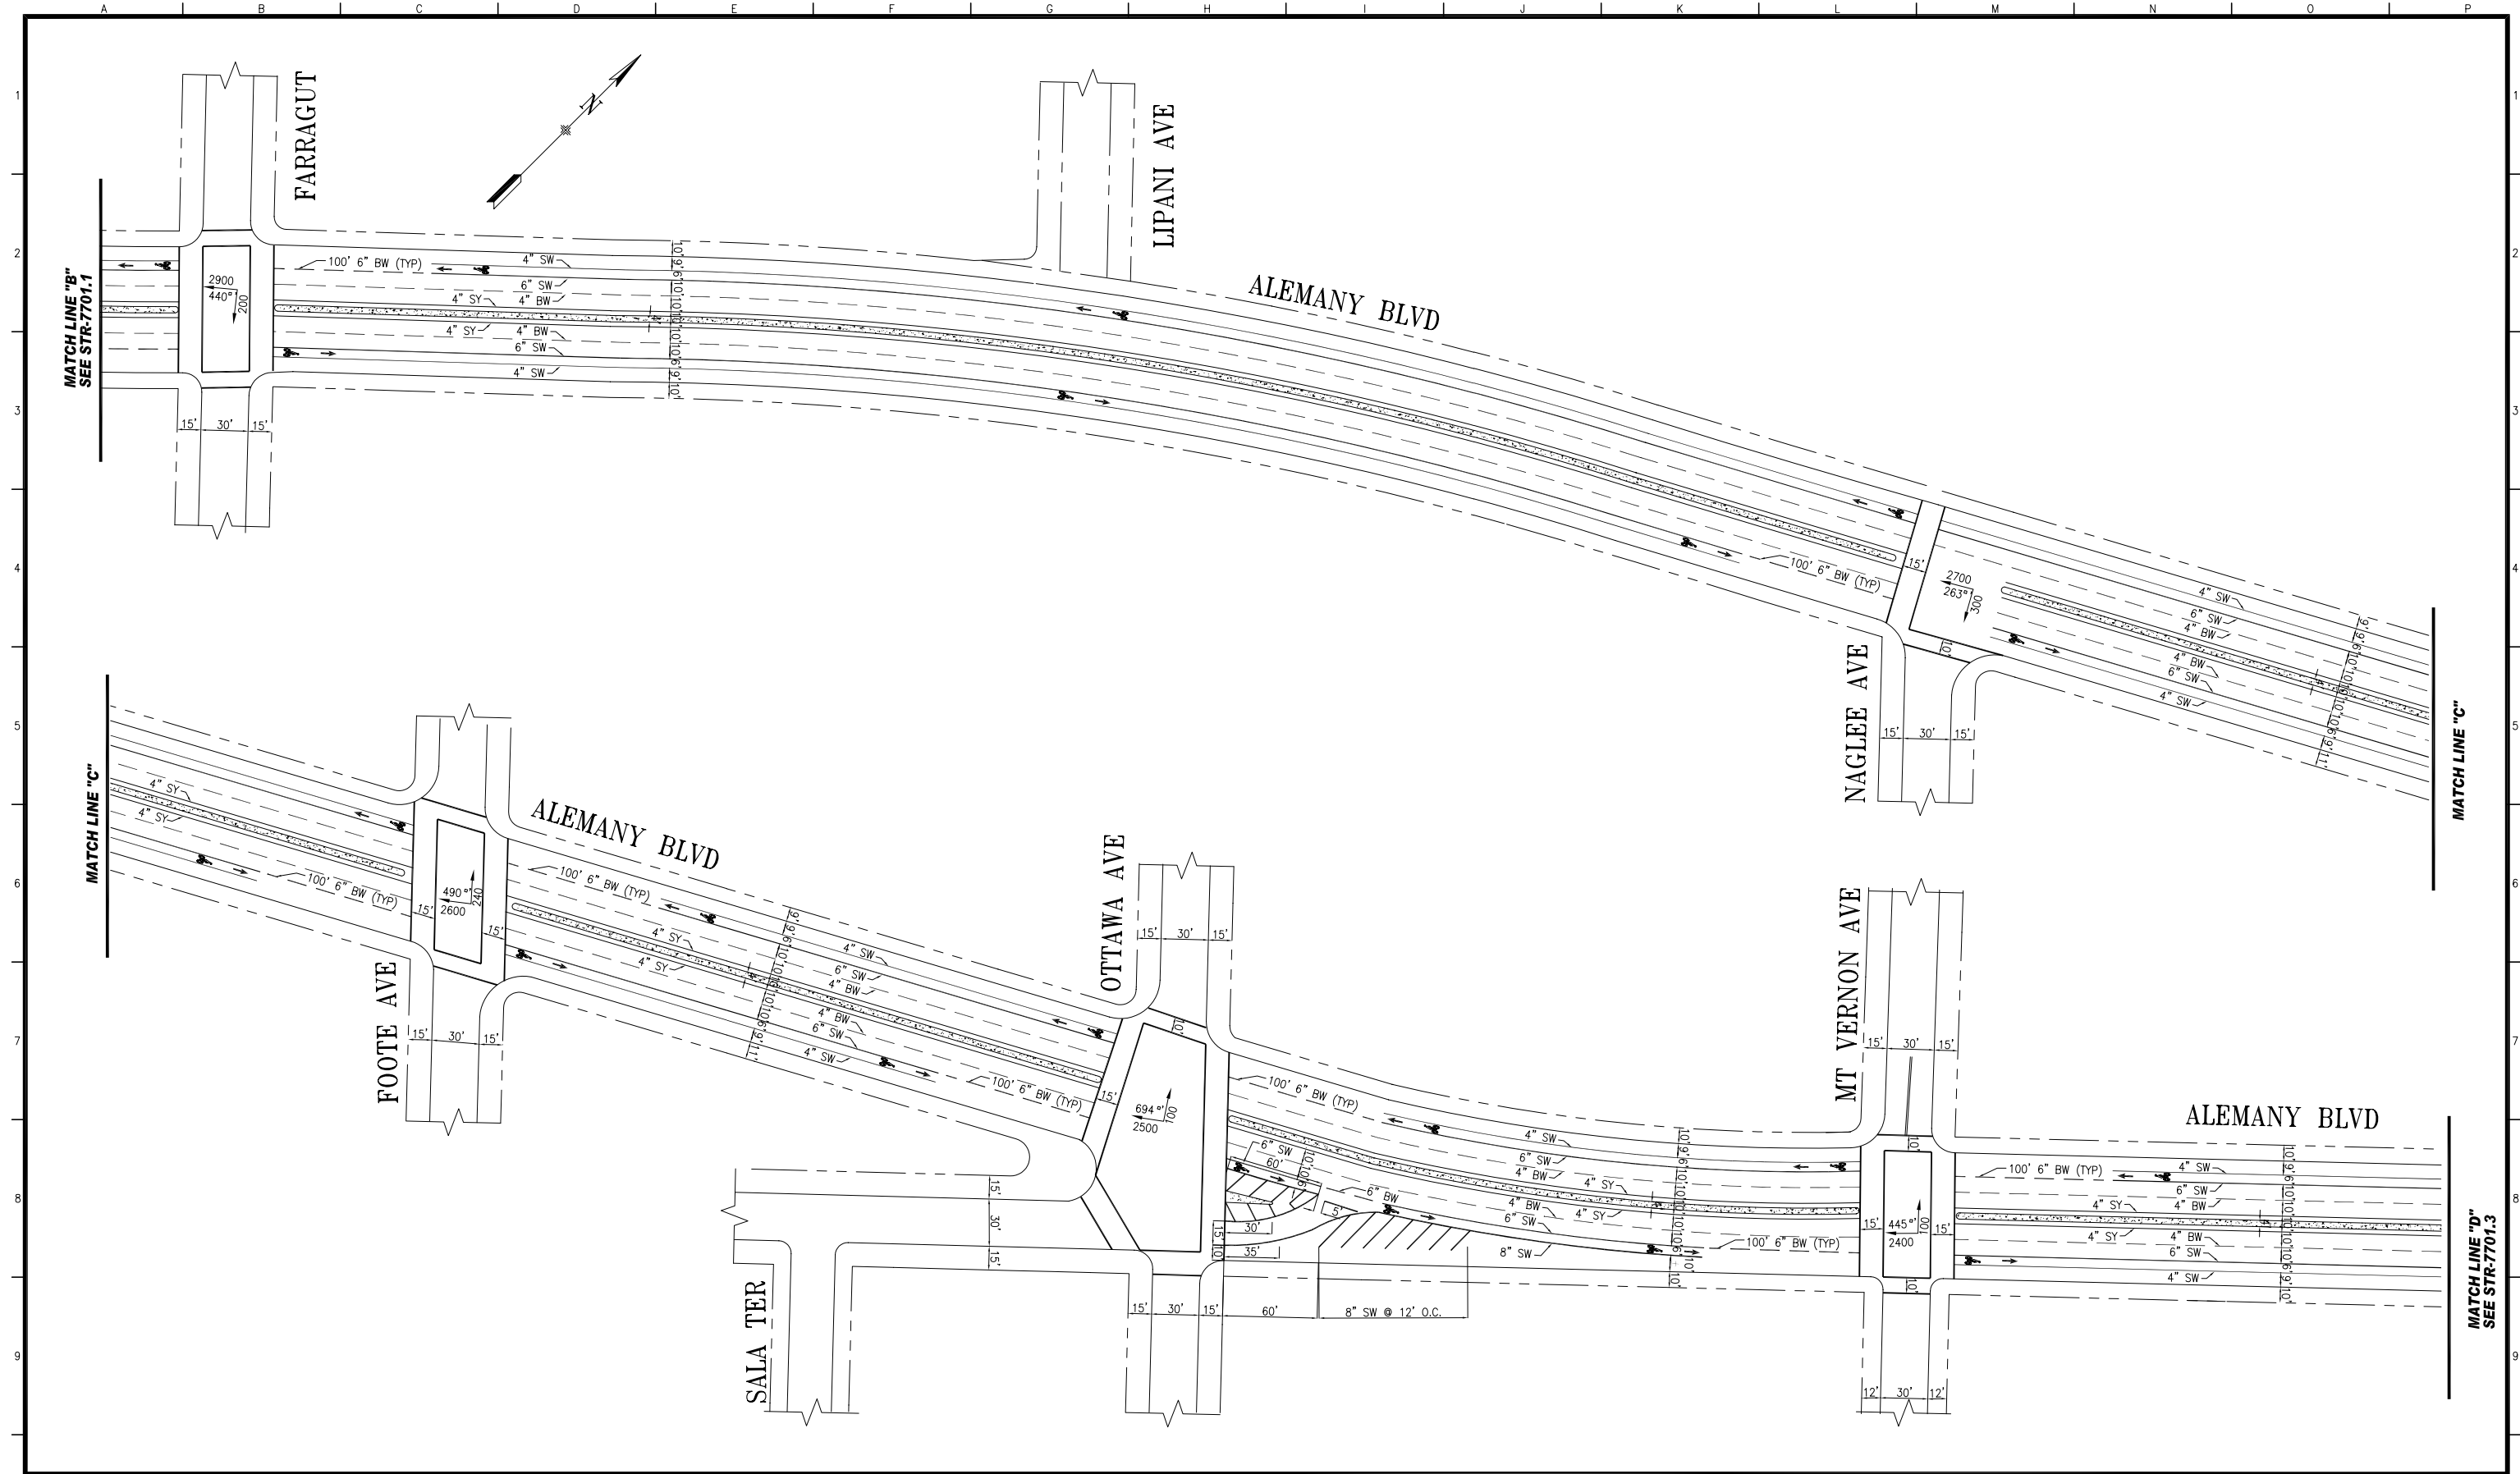

NO.	DATE	DESCRIPTION	BY	APP.
TABLE OF REVISIONS				
CHECK WITH TRACING TO SEE IF YOU HAVE LATEST REVISION				

REFERENCE INFORMATION
& FILE NO. OF SURVEYS



DEPARTMENT OF PARKING AND TRAFFIC
DIVISION OF TRAFFIC ENGINEERING
CITY AND COUNTY OF SAN FRANCISCO

DESIGNED: DATE: _____
 DRAWN: DATE: _____
 CHECKED: DATE: _____


APPROVED: _____ DATE: _____
 SECTION ENGINEER: _____ DATE: _____
 DEP. DIRECTOR AND CITY TRAFFIC ENGINEER: _____ DATE: _____

SCALE: _____
 SHEET OF SHEETS
3 OF 6

PROJECT 5-3 PROPOSED
ALEMANY BOULEVARD
ROUSSEAU STREET TO SAN JOSE AVENUE


CONTRACT NO. _____
 DRAWING NO. _____
 FILE NO. _____
 REV. NO. _____

EXTERNAL REFERENCES: _____
 FONTS USED: _____
 SCALE FACTOR: _____
 PLOT SCALE: _____
 ORIGIN: _____
 FILE NAME: _____
 DATE: _____

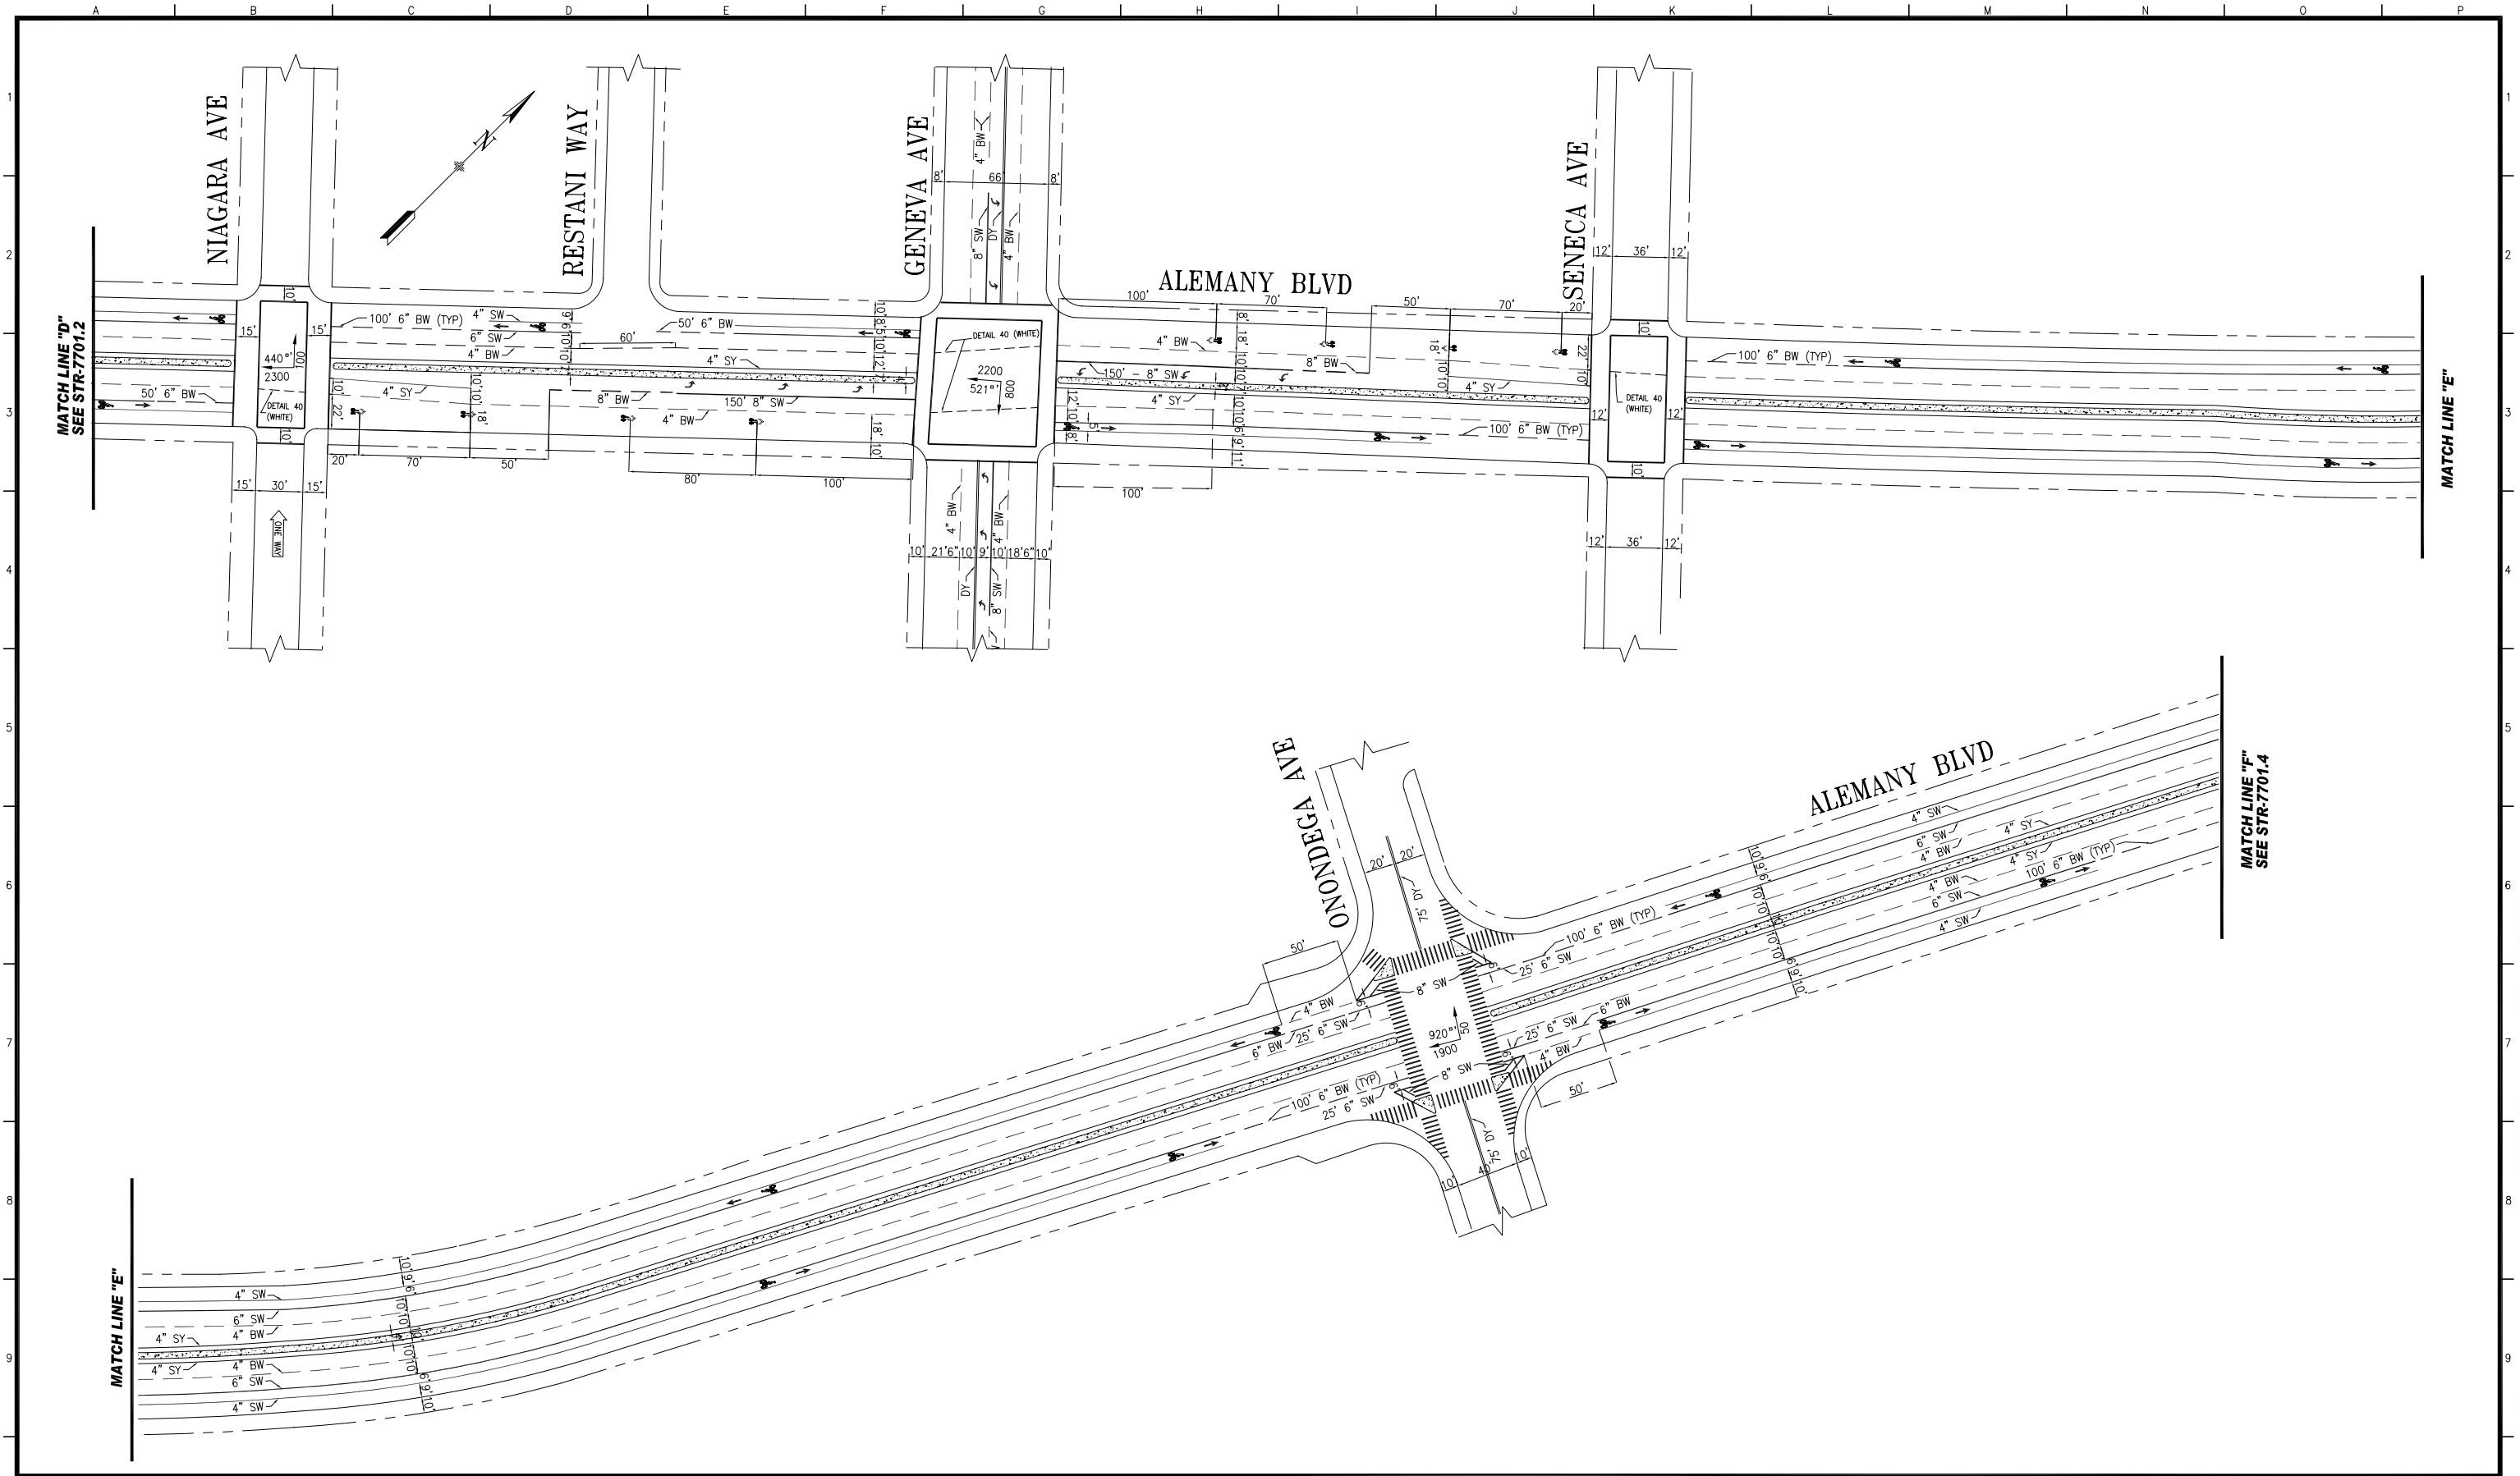

NO.	DATE	DESCRIPTION	BY	APP.
TABLE OF REVISIONS				
CHECK WITH TRACING TO SEE IF YOU HAVE LATEST REVISION				

REFERENCE INFORMATION
& FILE NO. OF SURVEYS

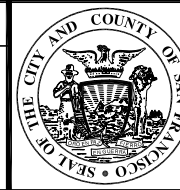

DEPARTMENT OF PARKING AND TRAFFIC
DIVISION OF TRAFFIC ENGINEERING
CITY AND COUNTY OF SAN FRANCISCO

DESIGNED: DATE: _____
 DRAWN: DATE: _____
 CHECKED: DATE: _____


APPROVED: _____ DATE: _____
 SECTION ENGINEER: _____ DATE: _____
 DEP. DIRECTOR AND CITY TRAFFIC ENGINEER: _____ DATE: _____

SCALE: _____
 SHEET OF SHEETS
4 OF 6

PROJECT 5-3 PROPOSED
ALEMANY BOULEVARD
ROUSSEAU STREET TO SAN JOSE AVENUE

CONTRACT NO. _____
 DRAWING NO. _____
 FILE NO. _____
 REV. NO. _____

EXTERNAL REFERENCES: _____
 FONTS USED: _____
 SCALE FACTOR: _____
 PLOT SCALE: _____
 ORIGIN: _____
 FILE NAME: _____
 DATE: _____

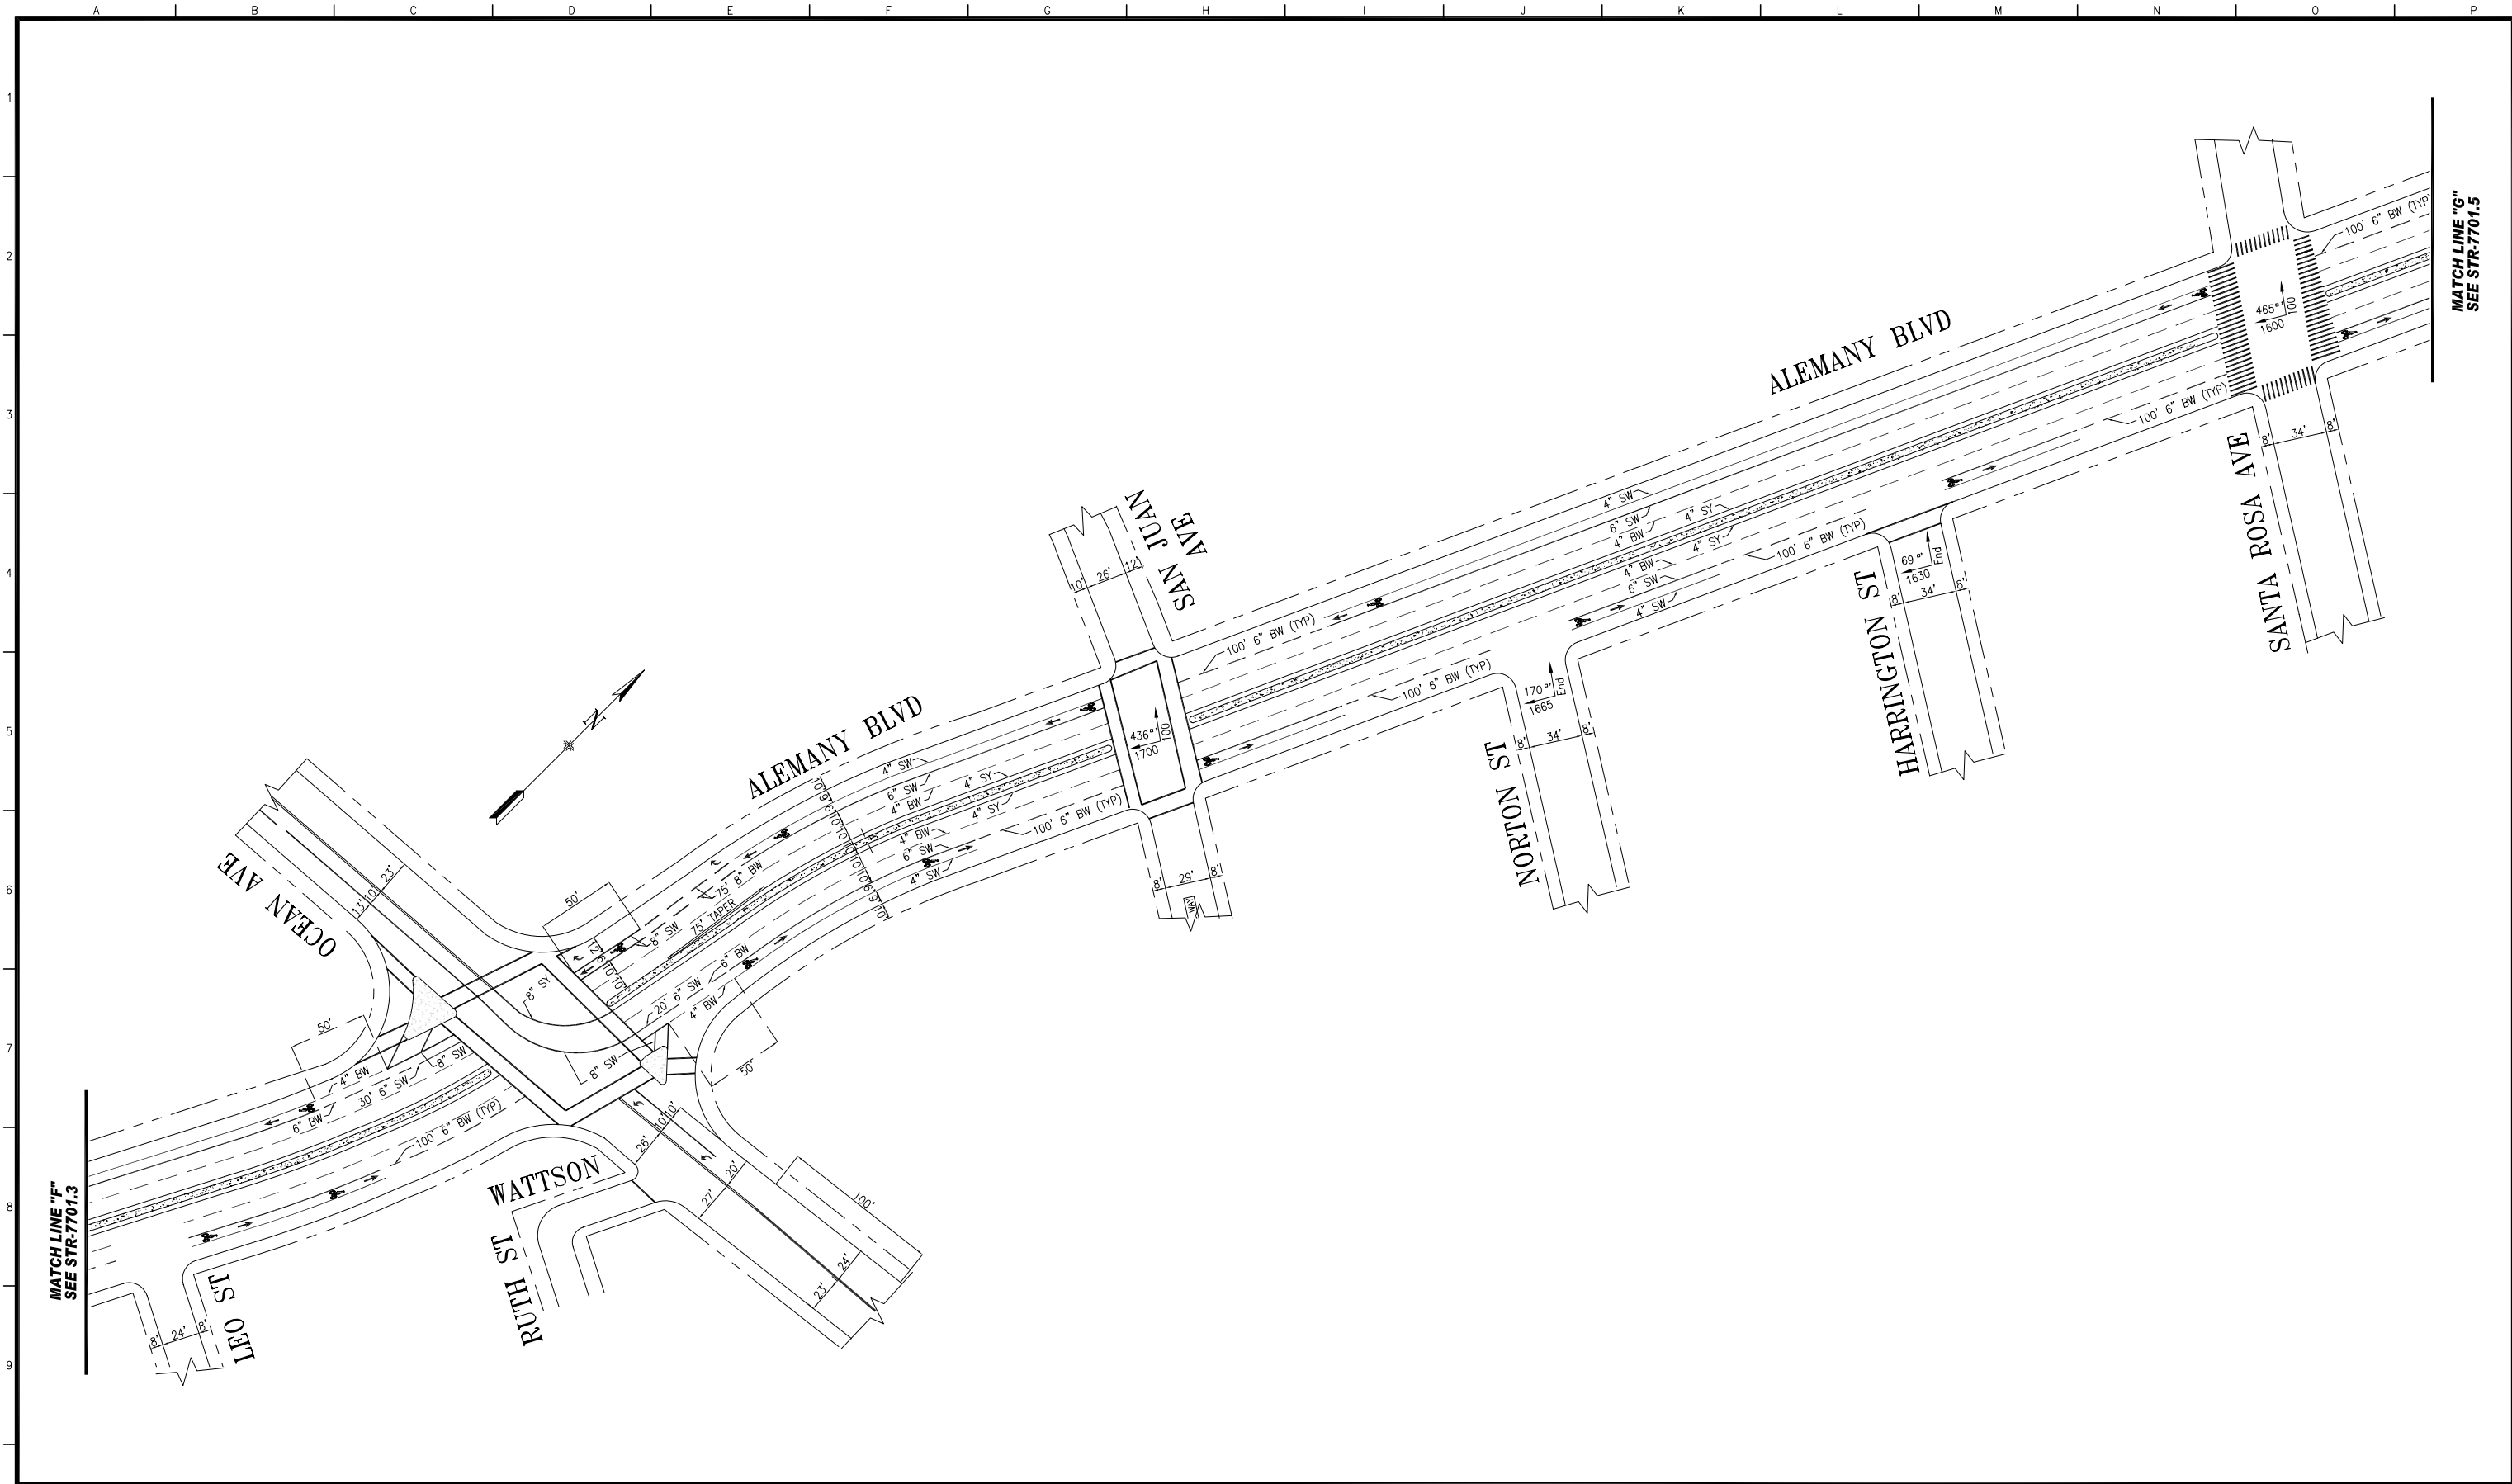

NO.	DATE	DESCRIPTION	BY	APP.
TABLE OF REVISIONS				
CHECK WITH TRACING TO SEE IF YOU HAVE LATEST REVISION				

REFERENCE INFORMATION
& FILE NO. OF SURVEYS



DEPARTMENT OF PARKING AND TRAFFIC
DIVISION OF TRAFFIC ENGINEERING
CITY AND COUNTY OF SAN FRANCISCO

DESIGNED: DATE: _____
 DRAWN: DATE: _____
 CHECKED: DATE: _____


APPROVED _____ DATE: _____
 SECTION ENGINEER
 DEP. DIRECTOR AND CITY TRAFFIC ENGINEER

SCALE:
 SHEET OF SHEETS
 5 OF 6

PROJECT 5-3 PROPOSED
ALEMANY BOULEVARD
ROUSSEAU STREET TO SAN JOSE AVENUE

CONTRACT NO.
 DRAWING NO.
 FILE NO.
 REV. NO.

EXTERNAL REFERENCES:
 FONTS USED:
 SCALE FACTOR:
 PLOT SCALE:
 ORIGIN:
 FILE NAME:
 DATE:

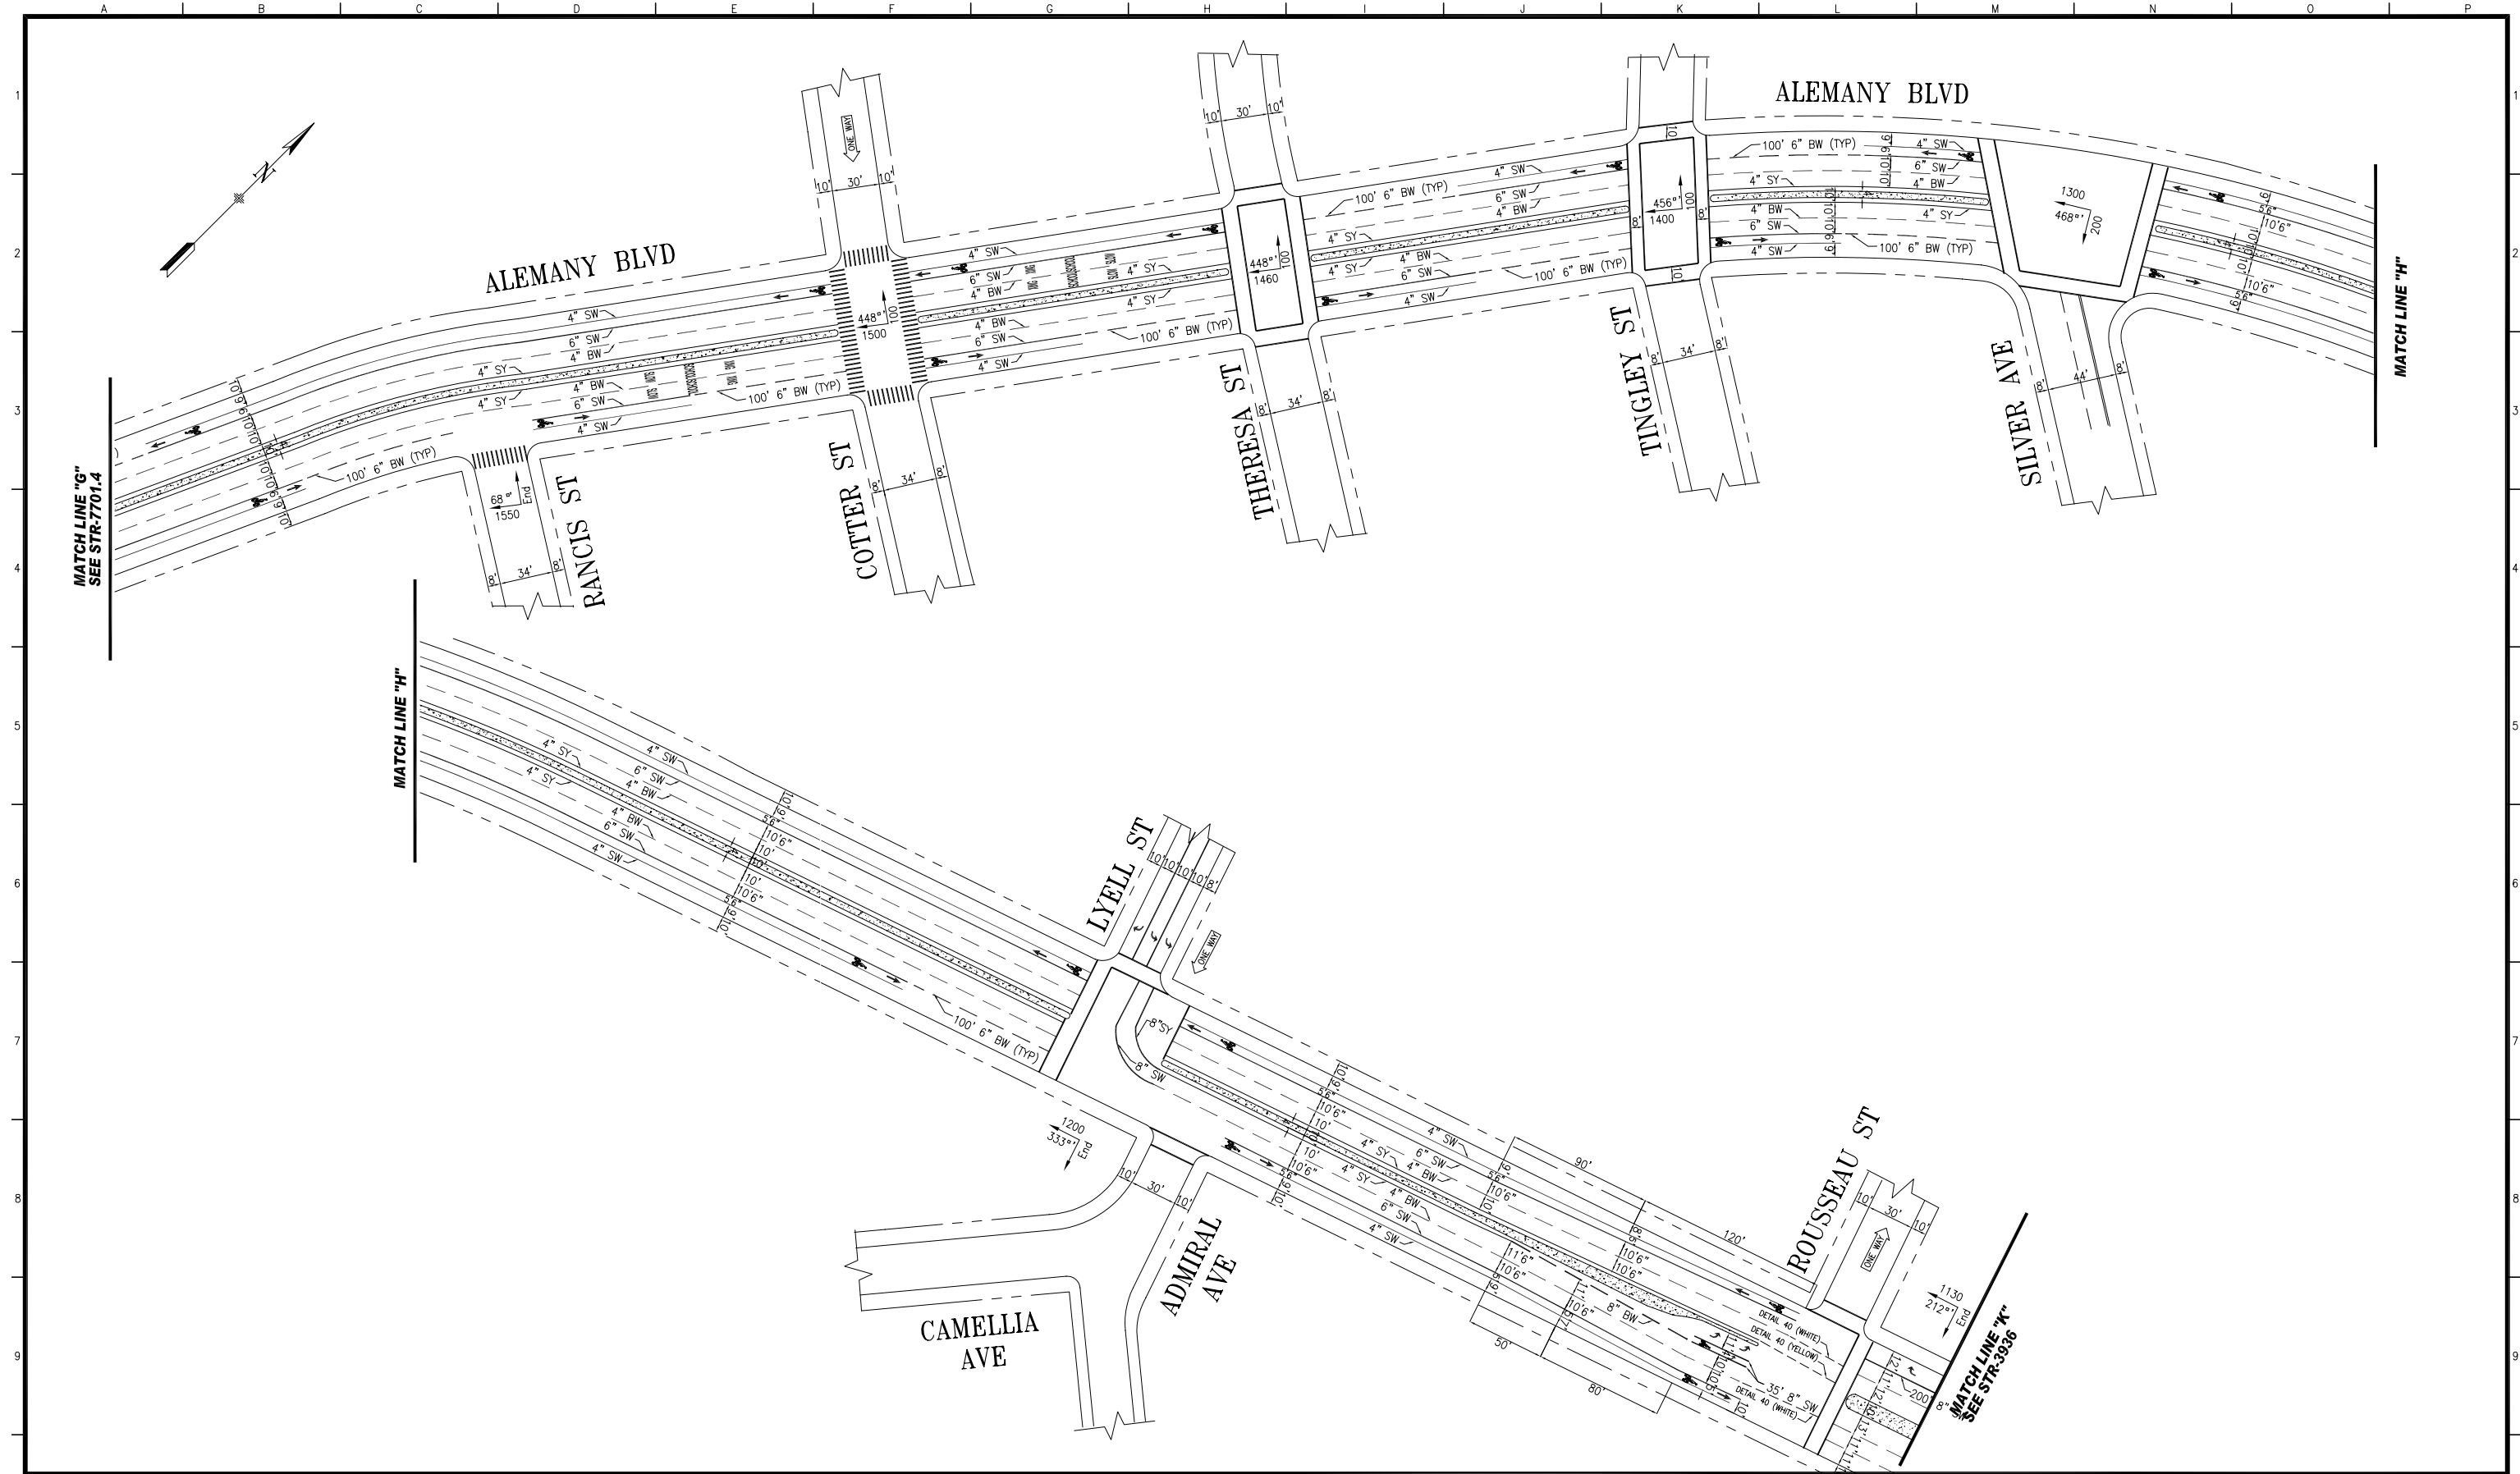

NO.	DATE	DESCRIPTION	BY	APP.
TABLE OF REVISIONS				
CHECK WITH TRACING TO SEE IF YOU HAVE LATEST REVISION				

REFERENCE INFORMATION
& FILE NO. OF SURVEYS



DEPARTMENT OF PARKING AND TRAFFIC
DIVISION OF TRAFFIC ENGINEERING
CITY AND COUNTY OF SAN FRANCISCO

DESIGNED: DATE:
 DRAWN: DATE:
 CHECKED: DATE:

APPROVED
 SECTION ENGINEER DATE:
 DEP. DIRECTOR AND CITY TRAFFIC ENGINEER DATE:

SCALE:
 SHEET OF SHEETS
 6 OF 6

PROJECT 5-3 PROPOSED
 ALEMANY BOULEVARD
 ROUSSEAU STREET TO SAN JOSE AVENUE

CONTRACT NO.
 DRAWING NO.
 FILE NO.
 REV. NO.

EXTERNAL REFERENCES:
 FONTS USED:
 SCALE FACTOR:
 PLOT SCALE:
 ORIGIN:
 FILE NAME:
 DATE: