

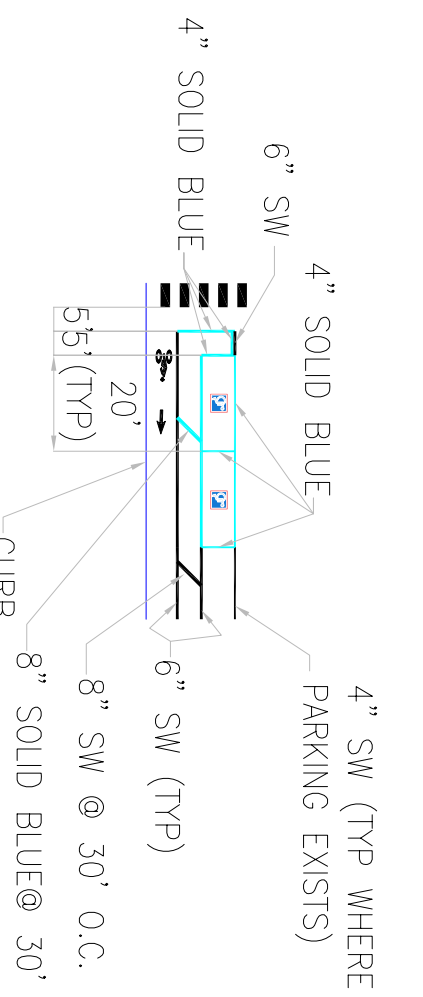
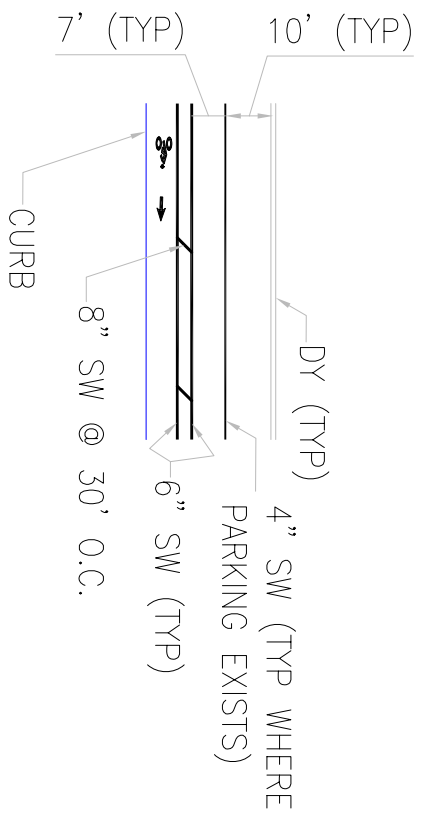


DETAIL 1 - BUFFER

DETAIL 2 - BLUE ZONES

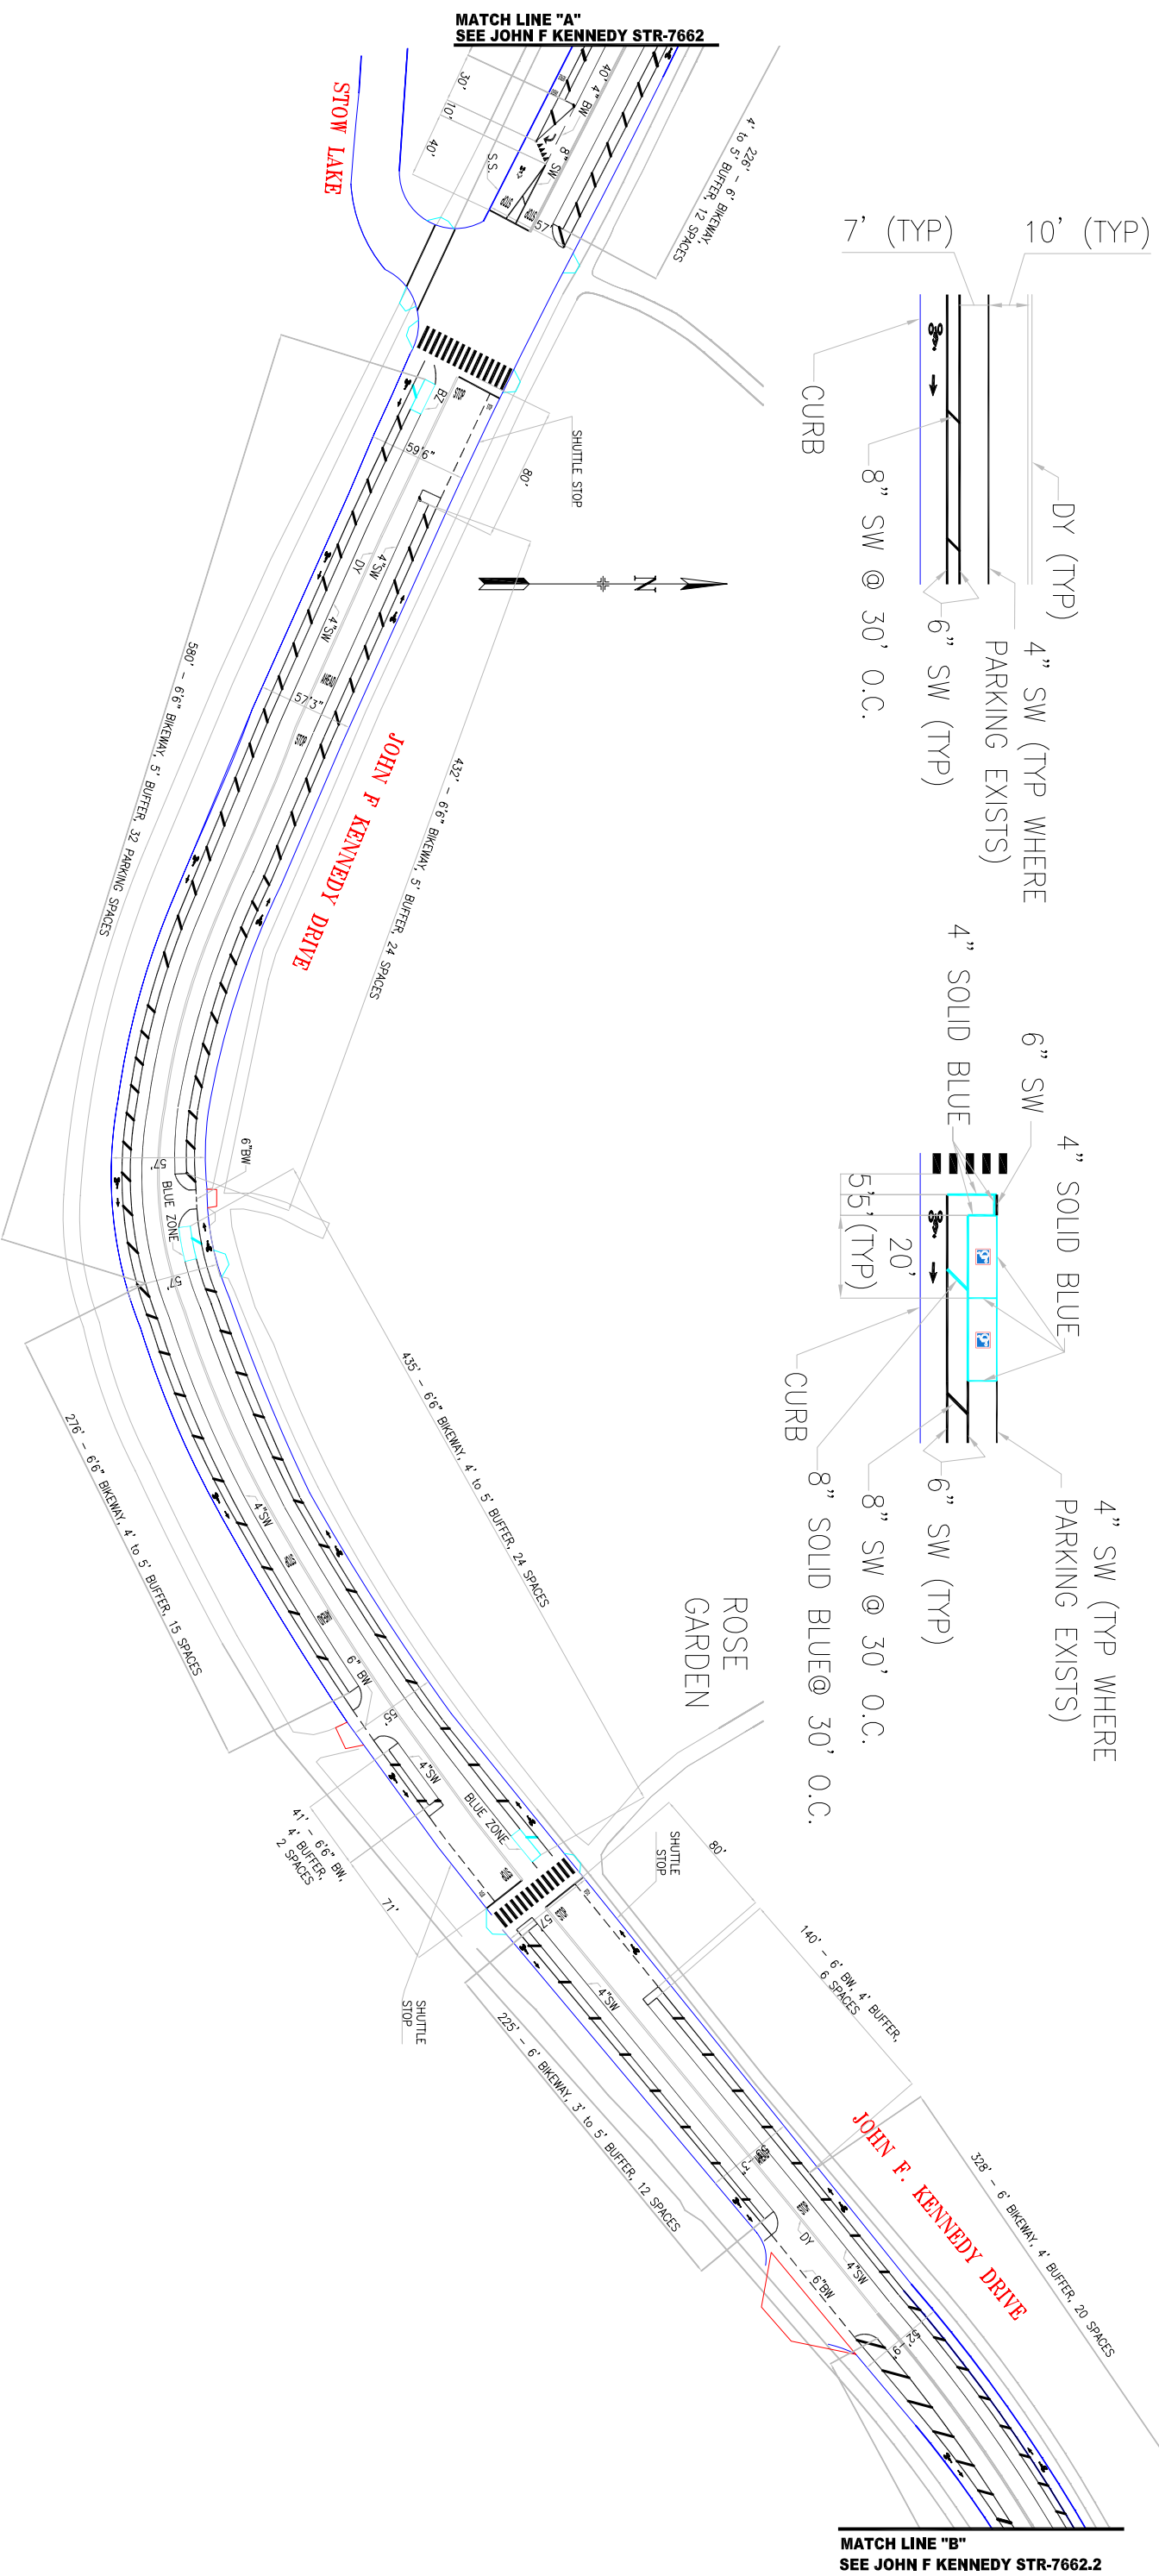

NO.	DATE	DESCRIPTION	BY	APP.

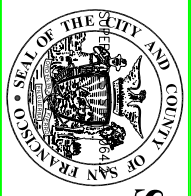

SAN FRANCISCO MUNICIPAL TRANSPORTATION AGENCY
CITY AND COUNTY OF SAN FRANCISCO


DESIGNED: 12/04
 DATE: 12/04
 DRAWN: 12/04
 CHECKED: 12/04

APPROVED: _____
 SECTION ENGINEER DATE: _____
 CITY TRAFFIC ENGINEER DATE: _____

SCALE: 1"=50'
 SHEET OF SHEETS: 2 OF 5


DRAFT TRAFFIC STRIPING
 JOHN F. KENNEDY DRIVE
 STOW LAKE DRIVE TO 10TH AVENUE

CONTRACT NO. _____
 DRAWING NO. STR-7662.1
 FILE NO. _____
 REV. NO. 0

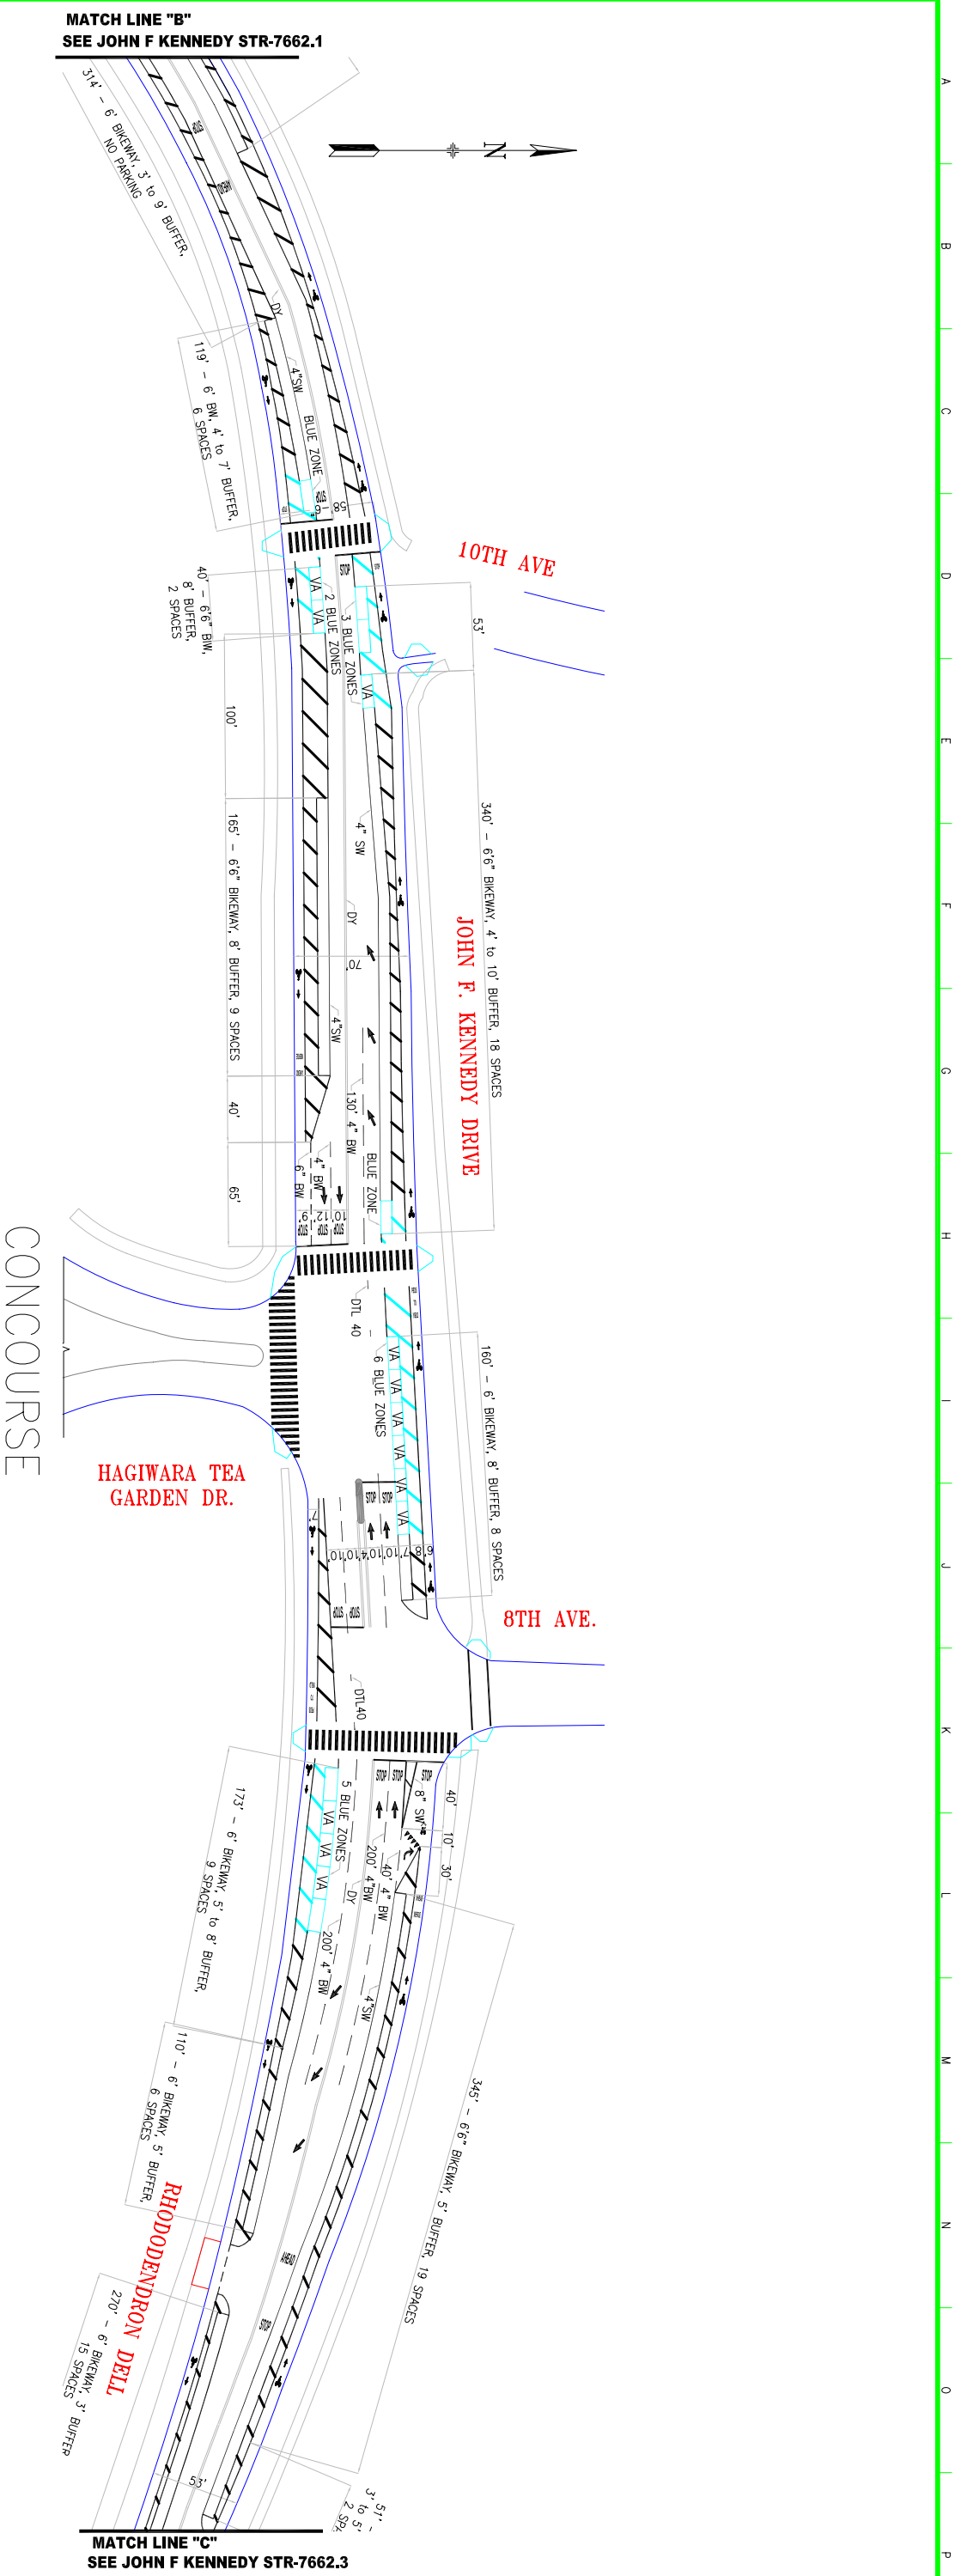

DETAIL 1 - BUFFER

DETAIL 2 - BLUE ZONES

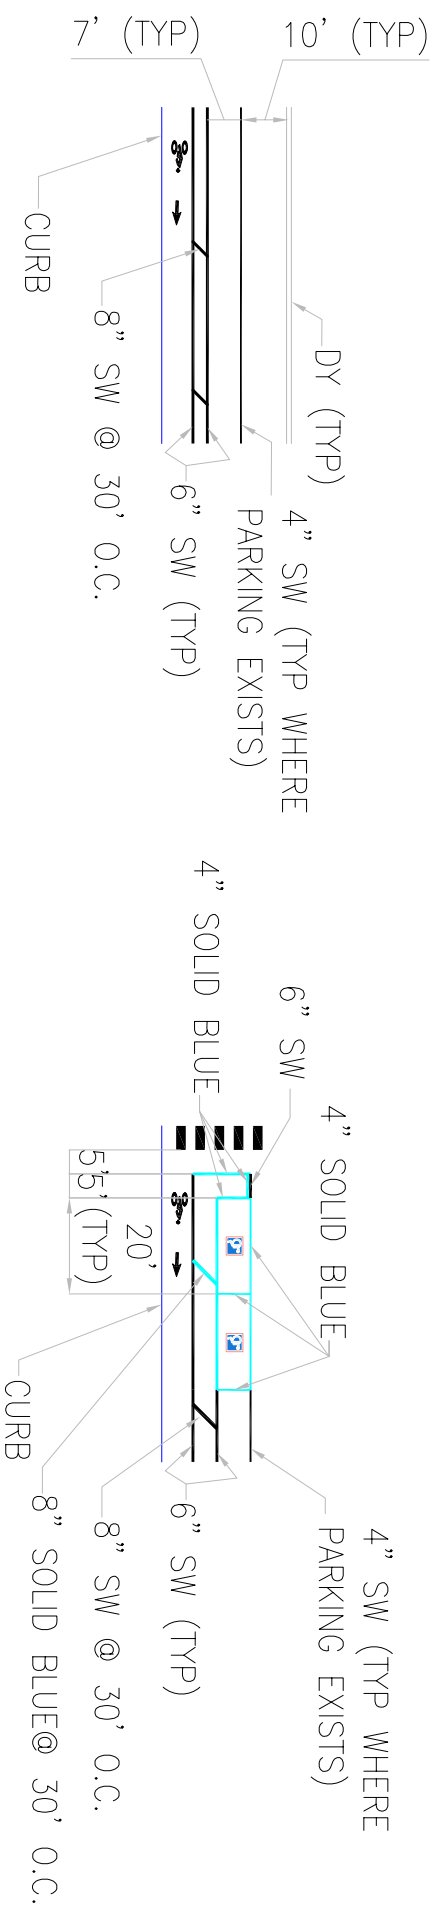

NO.	DATE	DESCRIPTION	BY	APP.
1	01/13/05	SPANDED LADDER X-WALK & LIMIT LINE @ 8TH AVE.	SF/JM	MW

CHECK WITH TRACING TO SEE IF YOU HAVE LATEST REVISION




SAN FRANCISCO MUNICIPAL TRANSPORTATION AGENCY
CITY AND COUNTY OF SAN FRANCISCO


DESIGNED:	DATE:	APPROVED:	SCALE:
12/04	12/04		1"=50'
DRAWN:	DATE:	SECTION ENGINEER:	SHEET OF SHEETS
12/04	12/04		3 OF 5
CHECKED:	DATE:	CITY TRAFFIC ENGINEER:	
12/04			

DRAFT TRAFFIC STRIPING
JOHN F. KENNEDY DRIVE
10TH AVENUE TO 6TH AVENUE


CONTRACT NO.	DRAWING NO.
	STR-7662.2
REV. NO.	FILE NO.
1	

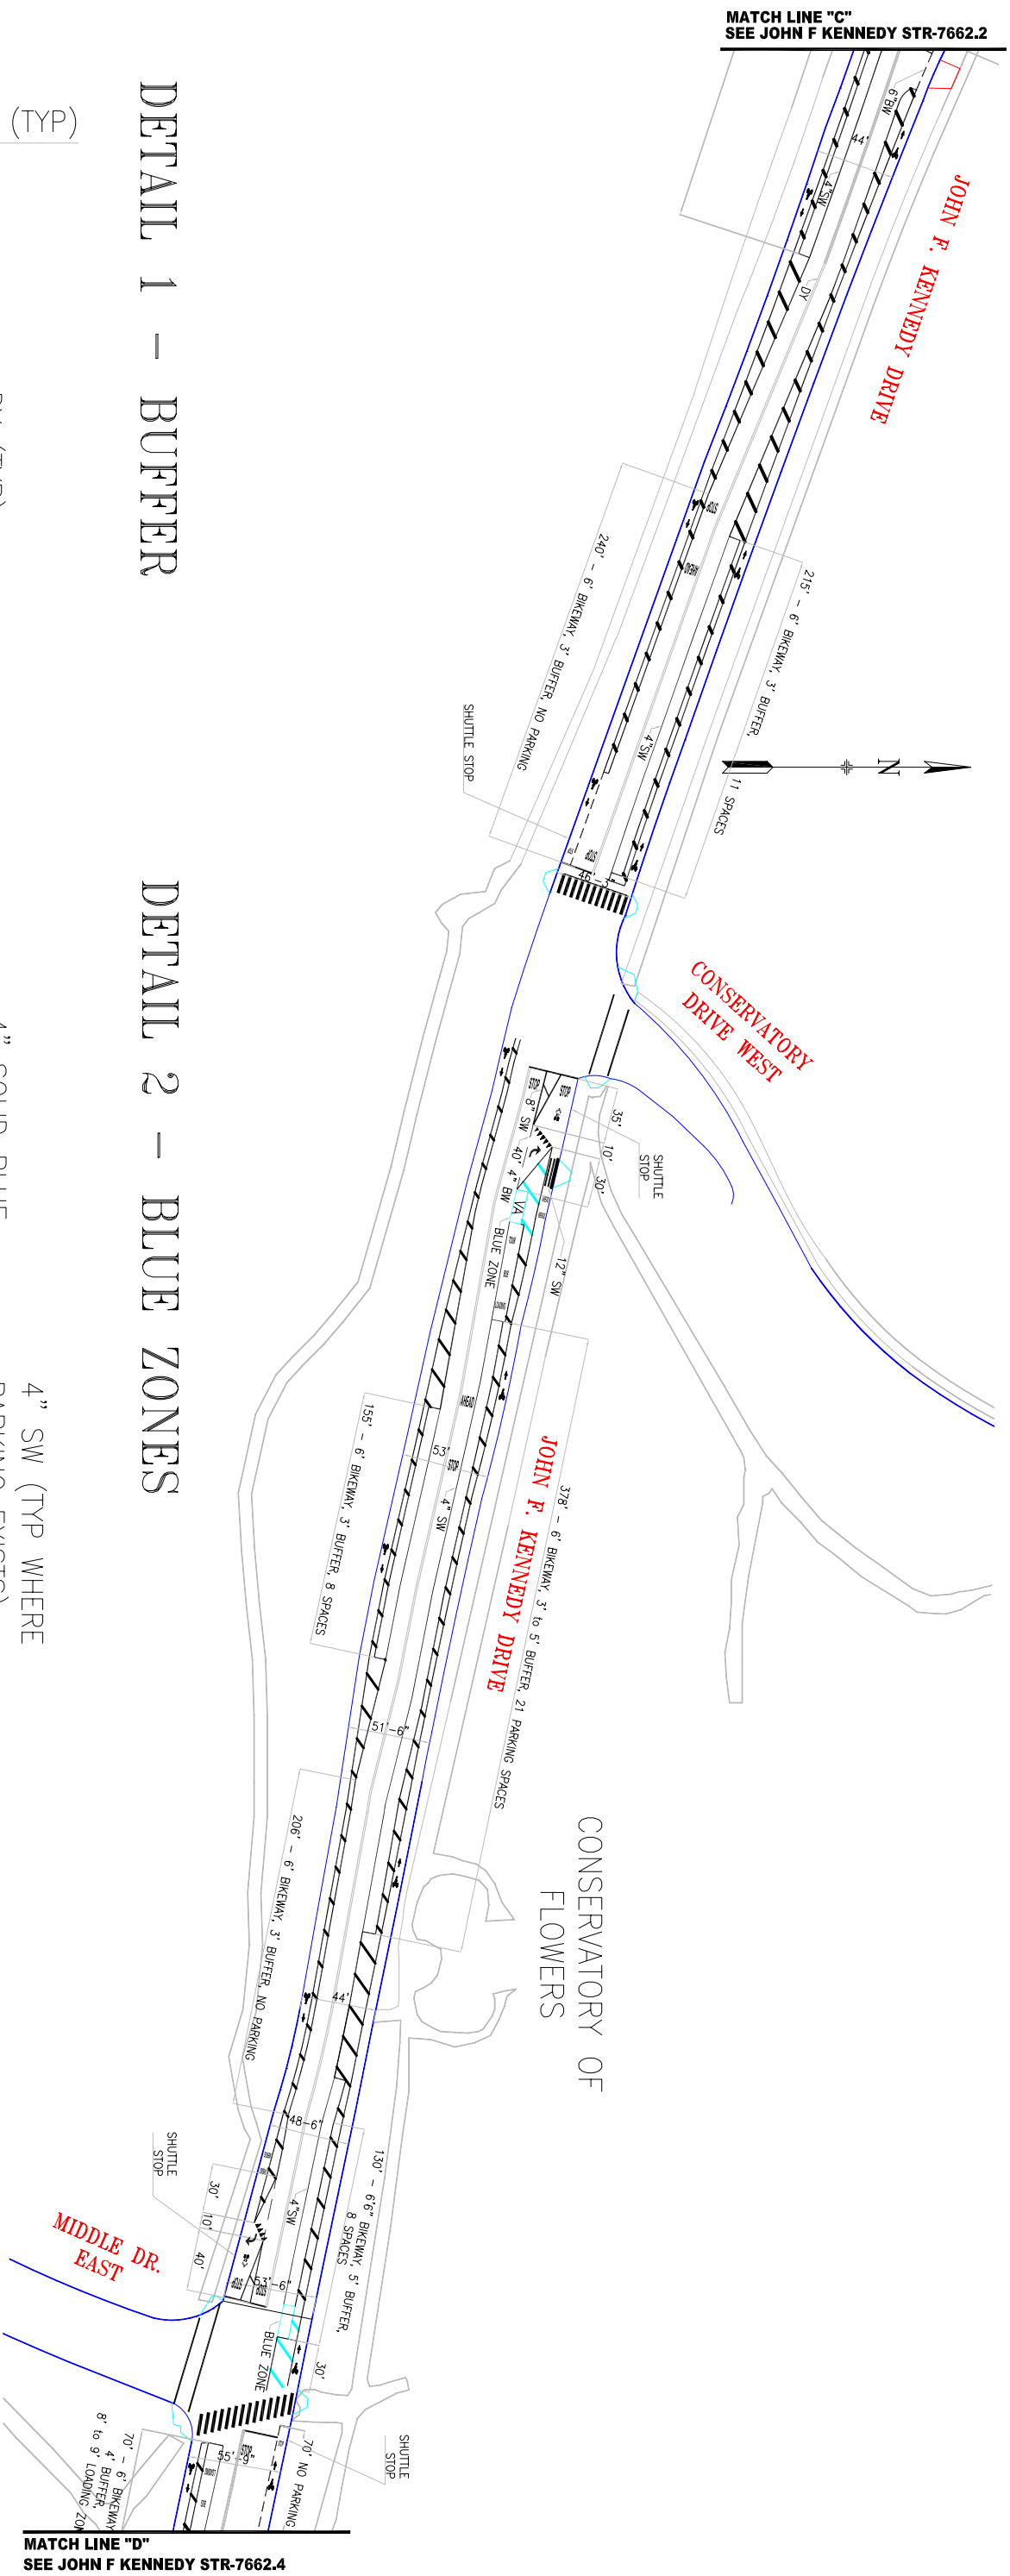

DETAIL 1 - BUFFER

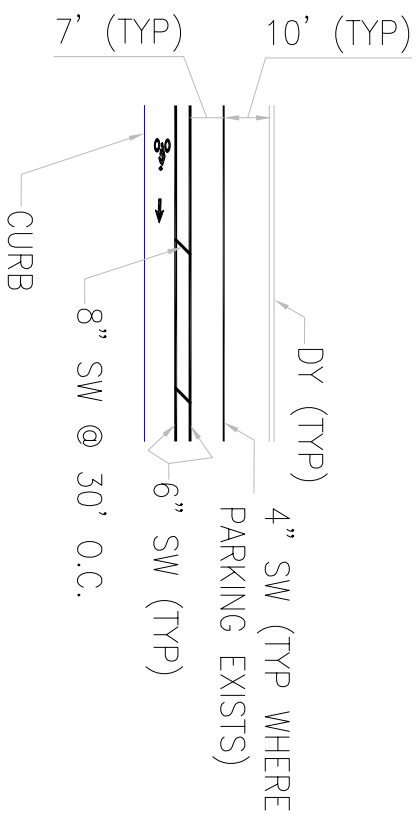

DETAIL 2 - BLUE ZONES

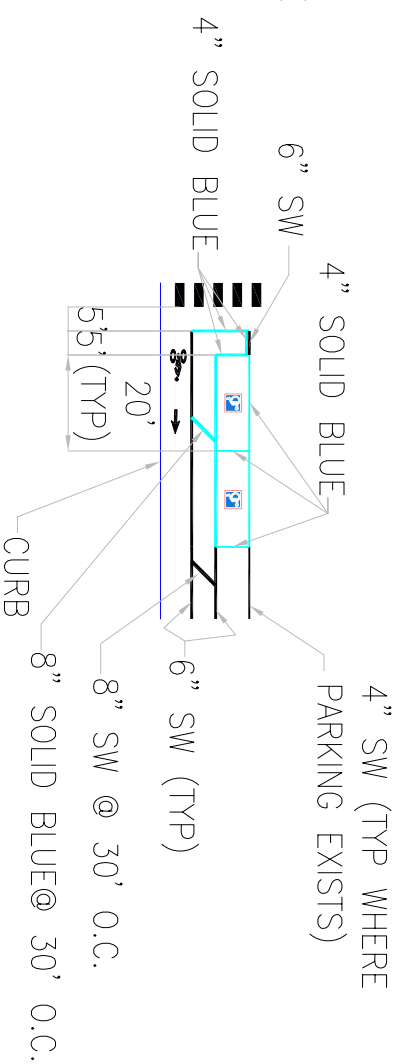

NO.	DATE	DESCRIPTION	BY	APP.



SAN FRANCISCO MUNICIPAL TRANSPORTATION AGENCY
CITY AND COUNTY OF SAN FRANCISCO


DESIGNED:	DATE:	12/04
DRAWN:	DATE:	12/04
CHECKED:	DATE:	12/04

APPROVED:	DATE:	
CITY TRAFFIC ENGINEER:	DATE:	


SCALE:	1"=50'
SHEET OF SHEETS:	4 OF 5

DRAFT TRAFFIC STRIPING
JOHN F. KENNEDY DRIVE
6TH AVENUE TO BOWLING GREEN DRIVE


CONTRACT NO.	
DRAWING NO.	STR-7662.3
FILE NO.	
REV. NO.	0

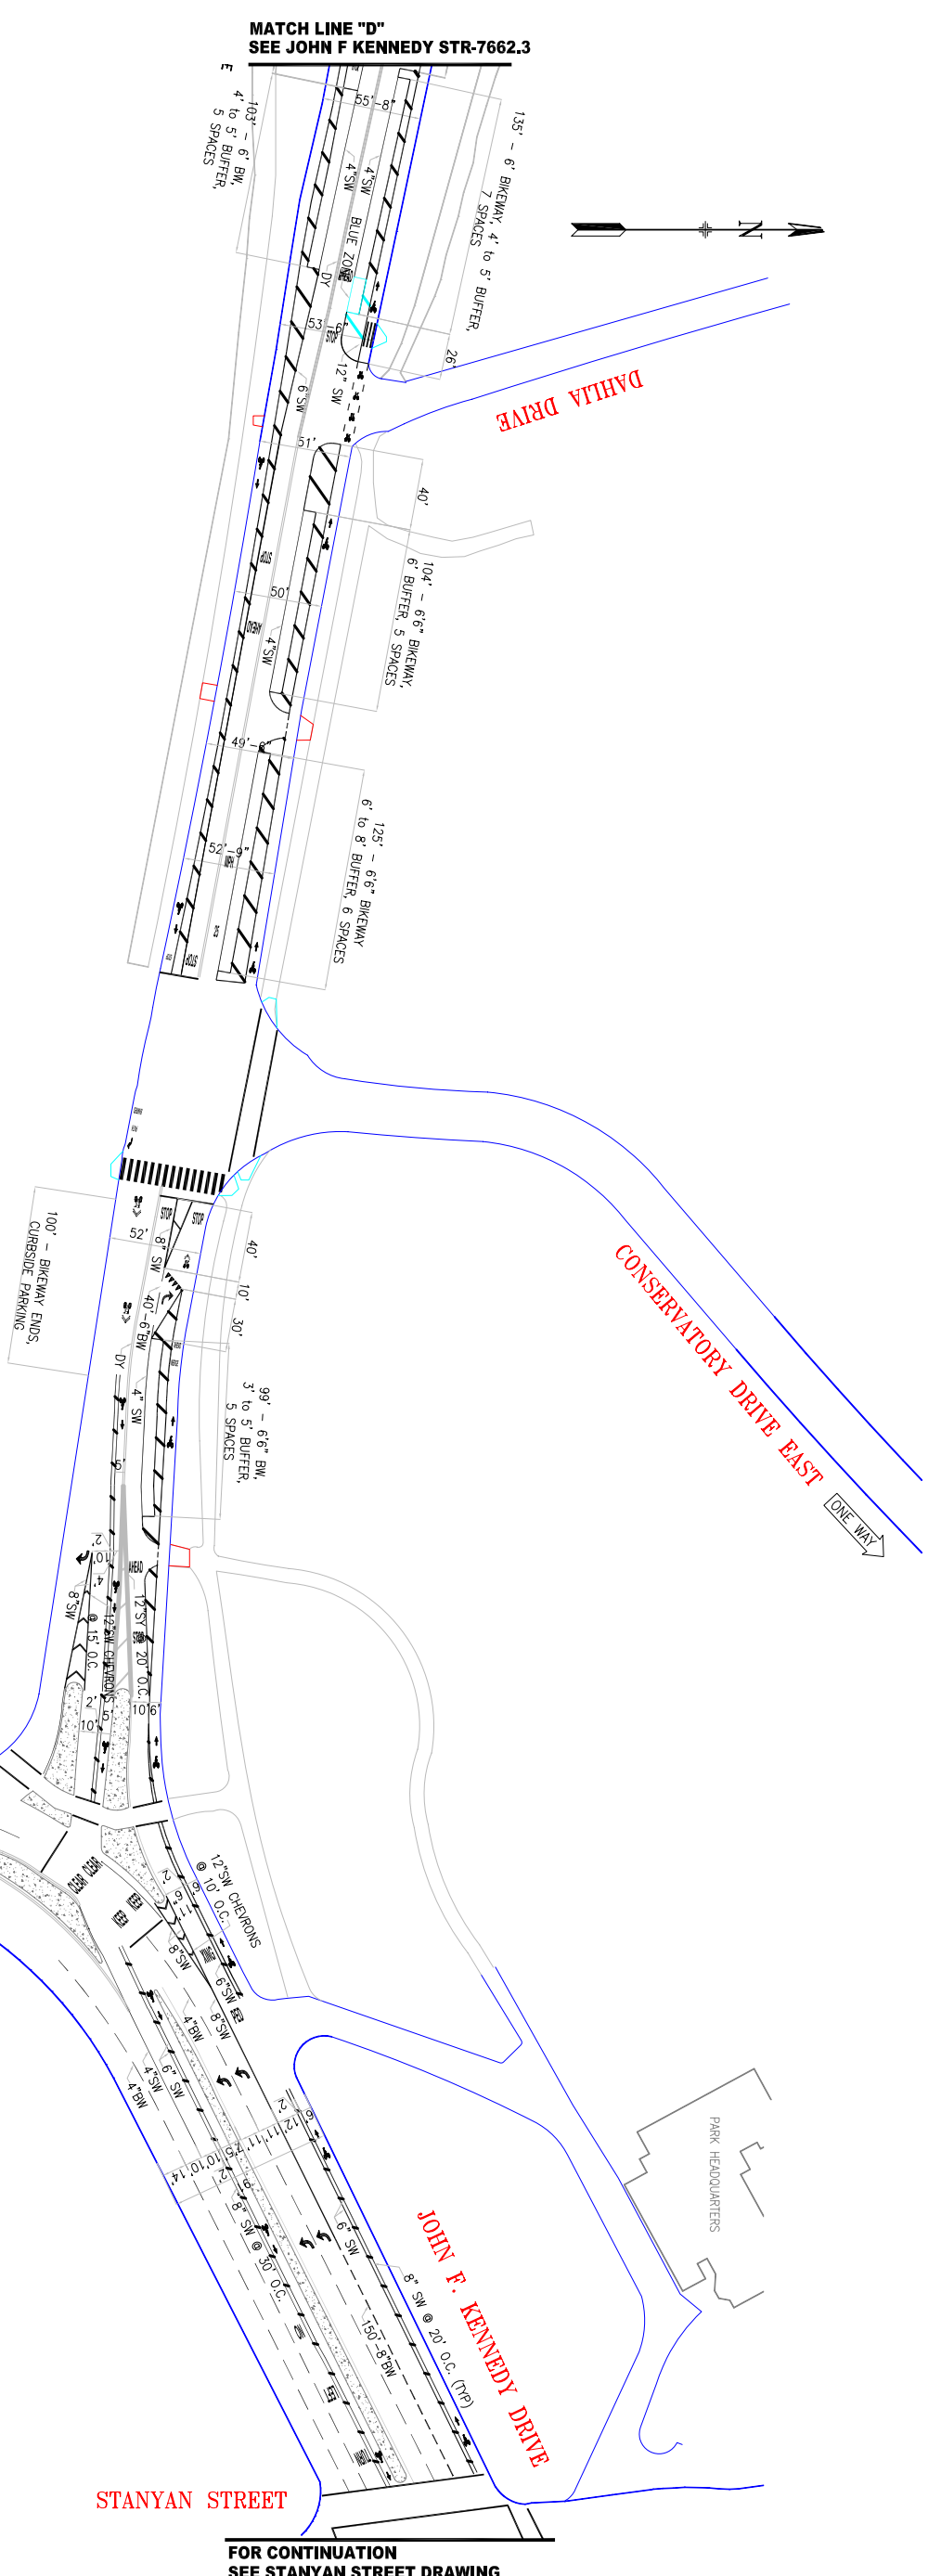

DETAIL 1 - BUFFER

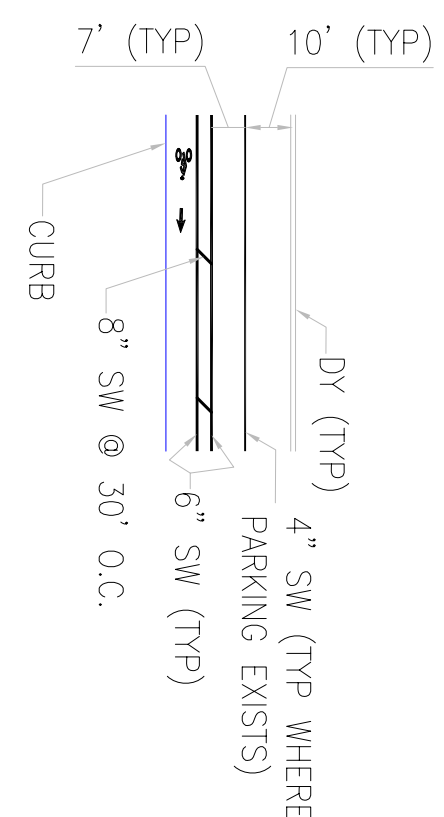

DETAIL 2 - BLUE ZONES

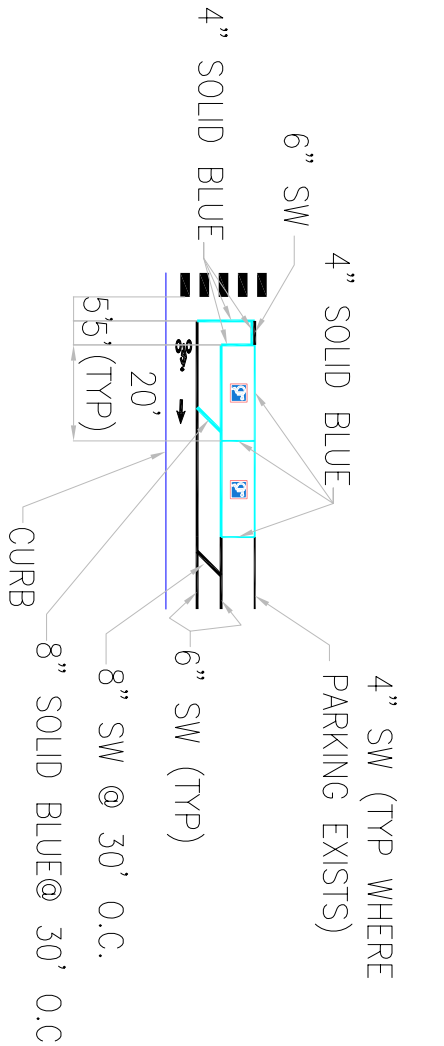

NO.	DATE	DESCRIPTION	BY	APP.
01/02		REBUILT AND RESTRIPE INTERSECTION ON 5/03	MS	JR



SAN FRANCISCO MUNICIPAL TRANSPORTATION AGENCY
CITY AND COUNTY OF SAN FRANCISCO

DESIGNED:	DATE:	12/04
DRAWN:	DATE:	12/02
CHECKED:	DATE:	12/04

APPROVED:	DATE:	
CITY TRAFFIC ENGINEER:	DATE:	

SCALE: 1"=50'
 SHEET OF SHEETS: 5 OF 5

DRAFT TRAFFIC STRIPPING
JOHN F. KENNEDY DRIVE
BOWLING GREEN DRIVE TO STANYAN STREET

CONTRACT NO.	
DRAWING NO.	STR-7662.4
FILE NO.	
REV. NO.	0