



PROJECT 4-3: ILLINOIS STREET, 16TH ST TO CARGO WAY

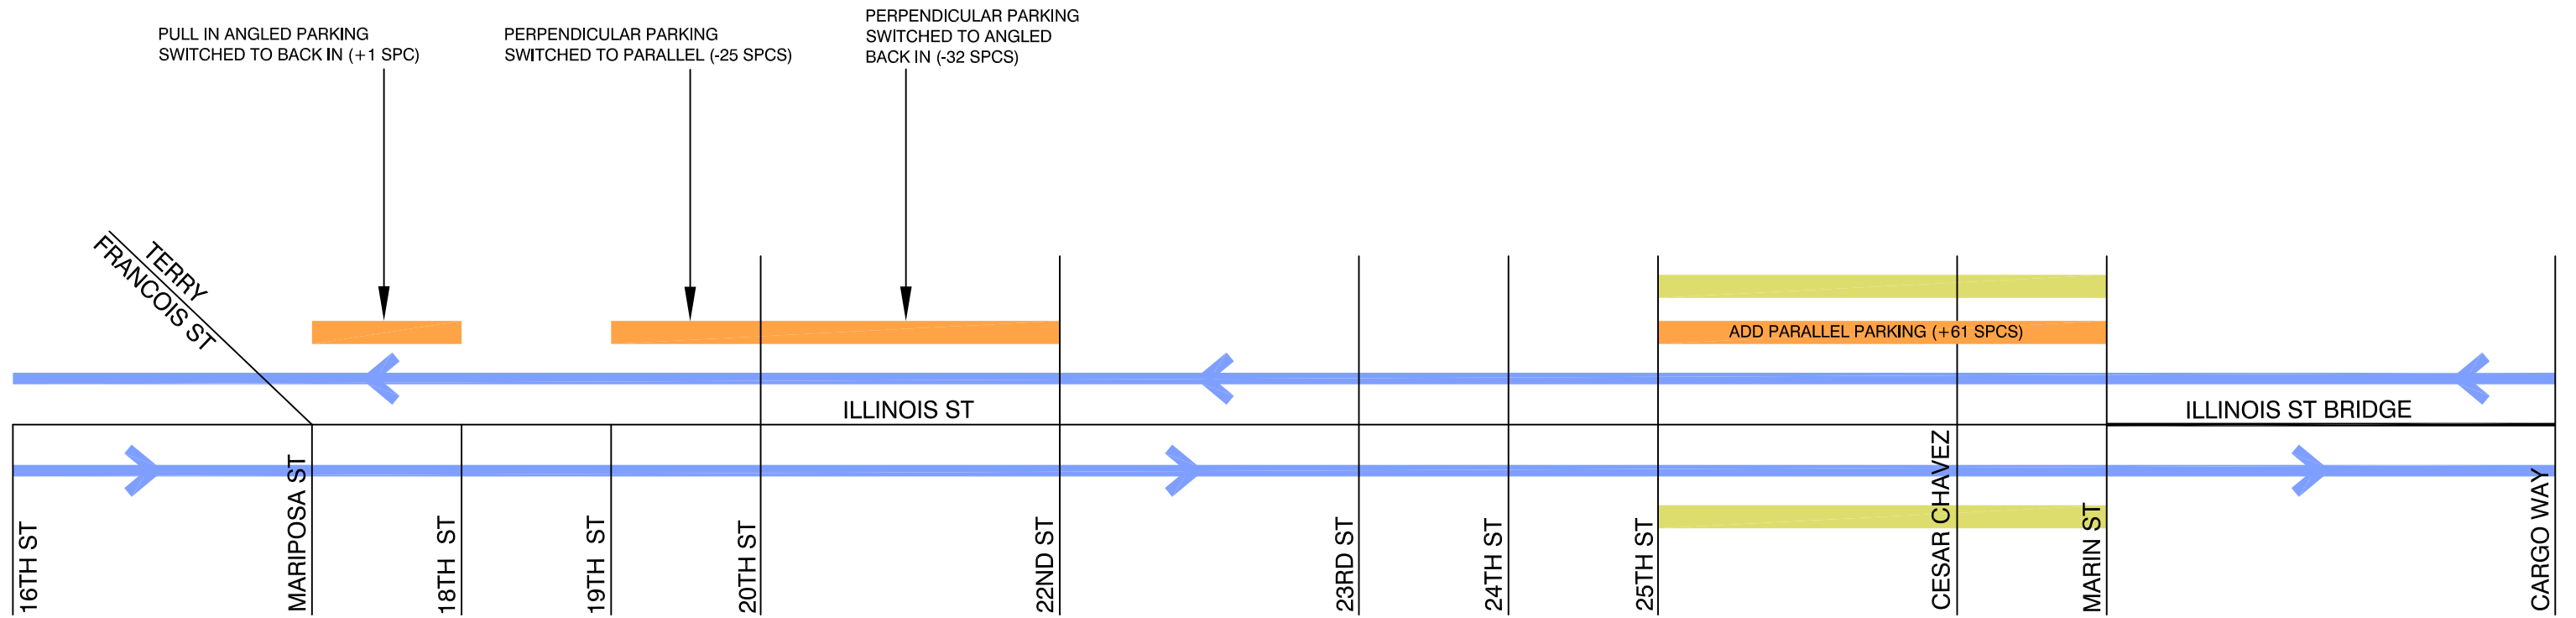

- LEGEND:**
- ADD BICYCLE LANE
 - LANE REMOVAL
 - PARKING CHANGE

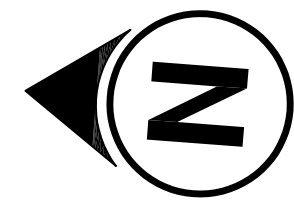

NOT TO SCALE