
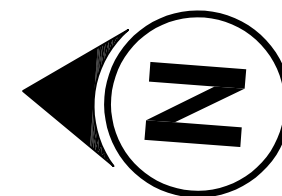


PROJECT 4-5: MISSISSIPPI ST BICYCLE LANES, 16TH ST TO MARIPOSA ST

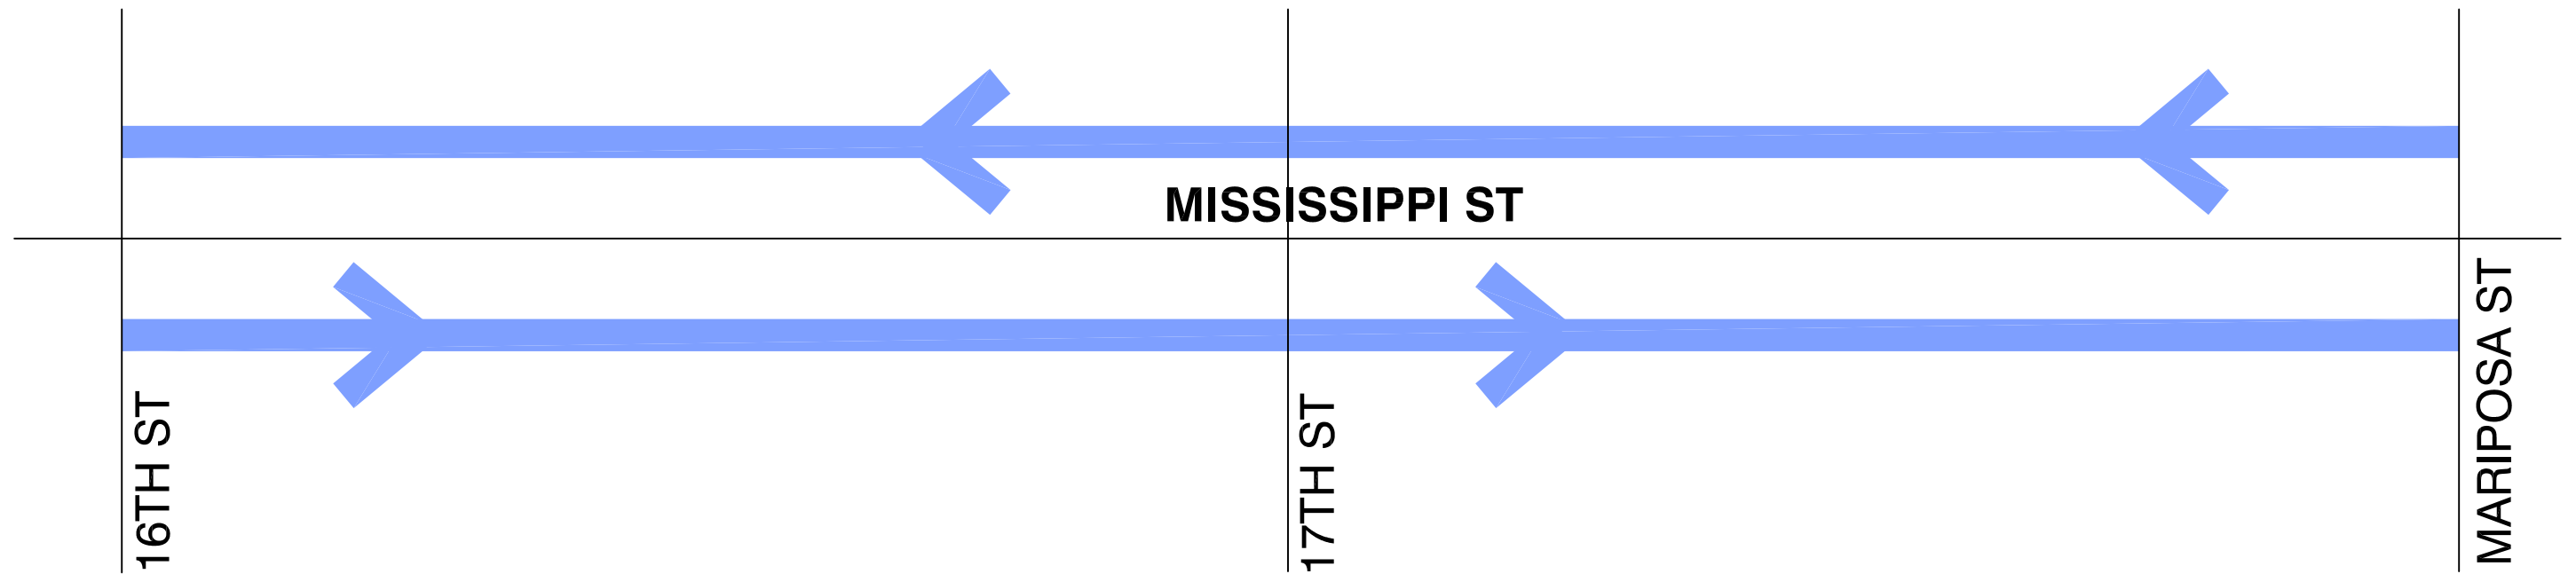

LEGEND:
 **ADD BICYCLE LANE**

NOT TO SCALE