


# PROJECT 5-4: BAYSHORE BLVD, CESAR CHAVEZ TO SILVER

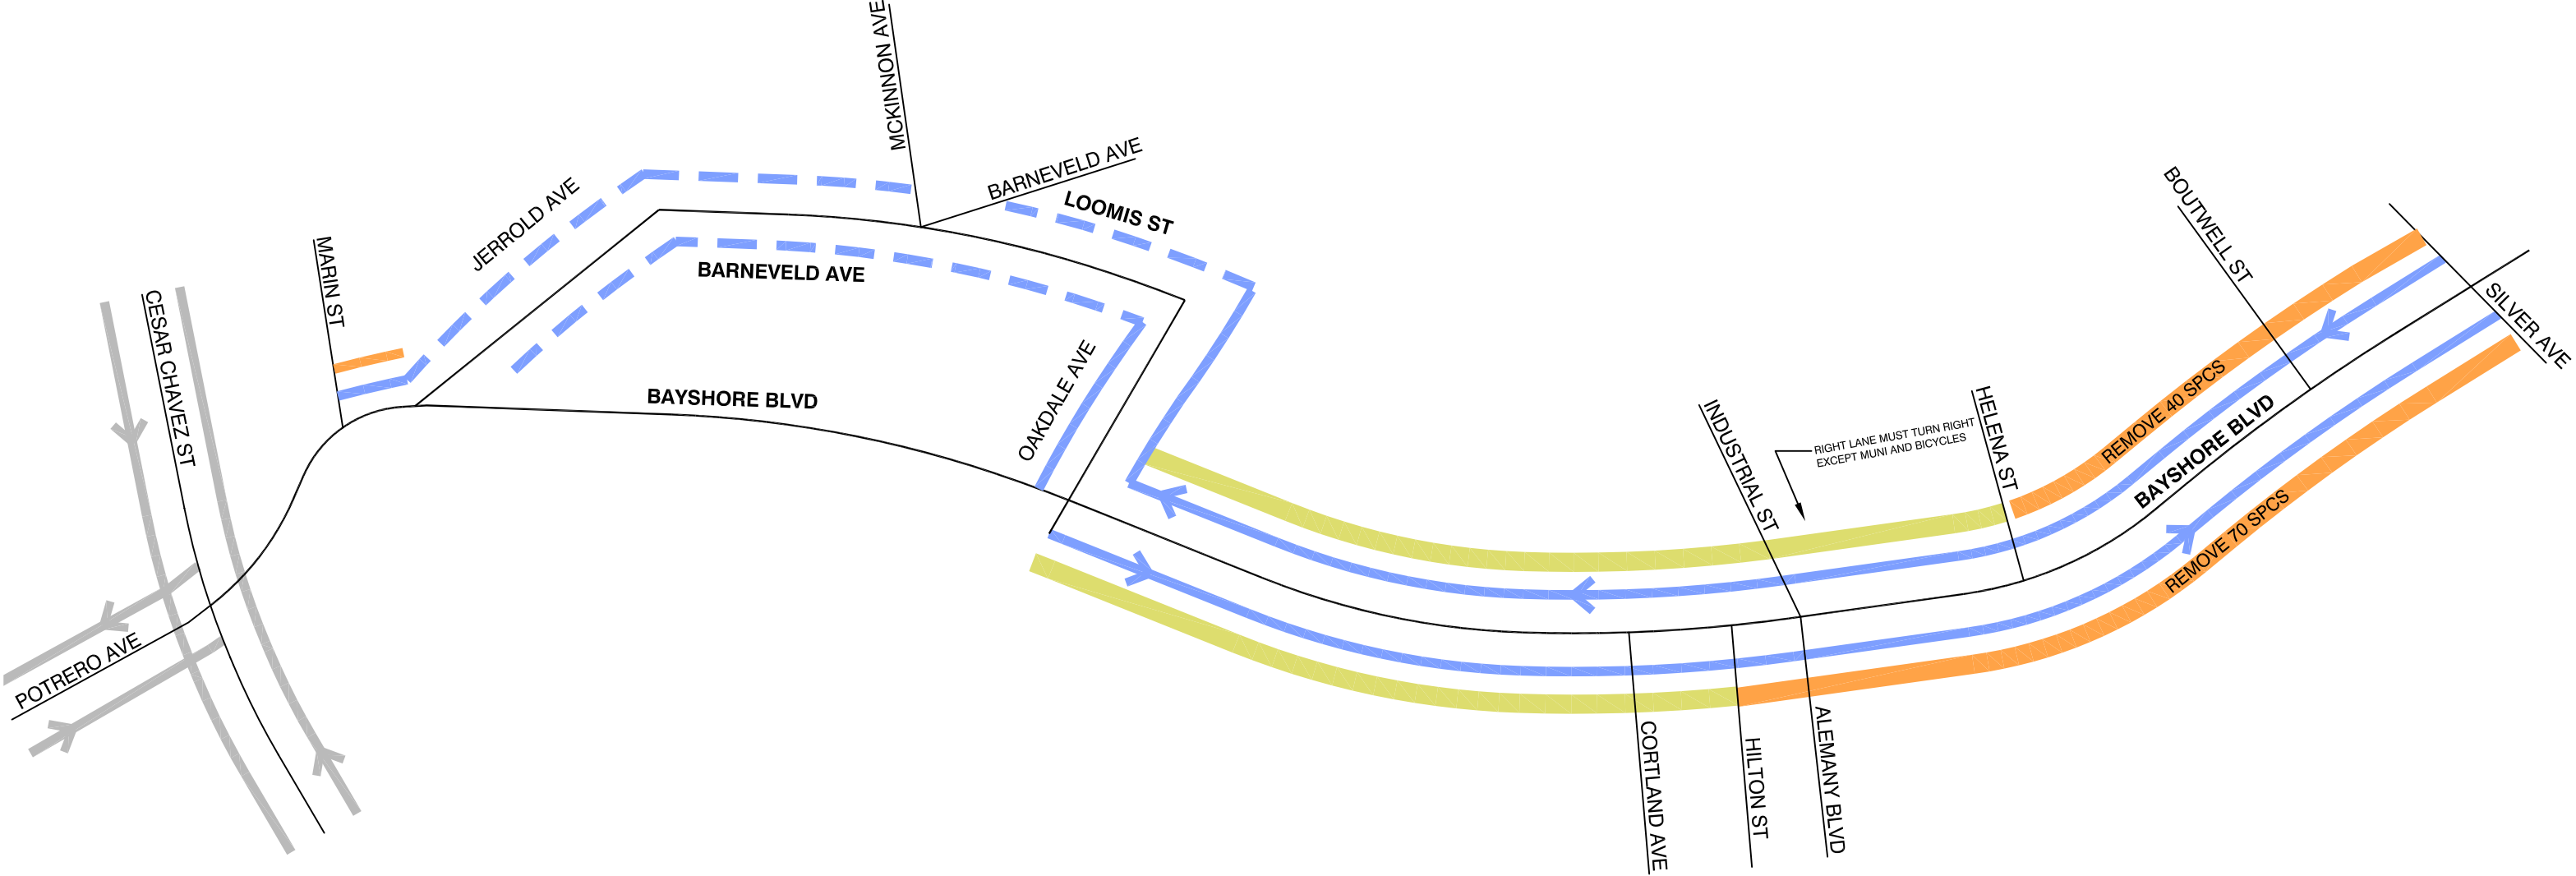

**LEGEND:**

- ADD SHARROWS
- ADD BICYCLE LANE
- EXISTING BICYCLE FACILITY
- LANE REMOVAL
- PARKING REMOVAL



NOT TO SCALE