

NO.	DATE	DESCRIPTION	BY	APP.

TABLE OF REVISIONS
CHECK WITH TRACING TO SEE IF YOU HAVE LATEST REVISION

REFERENCE INFORMATION
& FILE NO. OF SURVEYS

SUPERCEDES
STR-XXXX XX X
STR-XXXX XX X
STR-XXXX XX X



DEPARTMENT OF PARKING AND TRAFFIC
DIVISION OF TRAFFIC ENGINEERING
CITY AND COUNTY OF SAN FRANCISCO

DESIGNED: DATE:
 DRAWN: DATE: J.S. 2/20/09
 CHECKED: DATE: R.O.


APPROVED
 SECTION ENGINEER DATE:
 CITY TRAFFIC ENGINEER DATE:

SCALE:
 1"=50'
 SHEET OF SHEETS

PROJECT 5-5 PROPOSED
 CESAR CHAVEZ
 SANCHEZ STREET TO PENNSYLVANIA AVENUE

CONTRACT NO.
 DRAWING NO. STR-XXXX
 FILE NO.
 REV. NO. 0

EXTERNAL REFERENCES:
 SCALE FACTOR:
 PLOT SCALE:
 FILE NAME: F:\T_e_files\01_rec\chgs\str-xxxx\ORIGIN_OPERATIONS
 DATE:

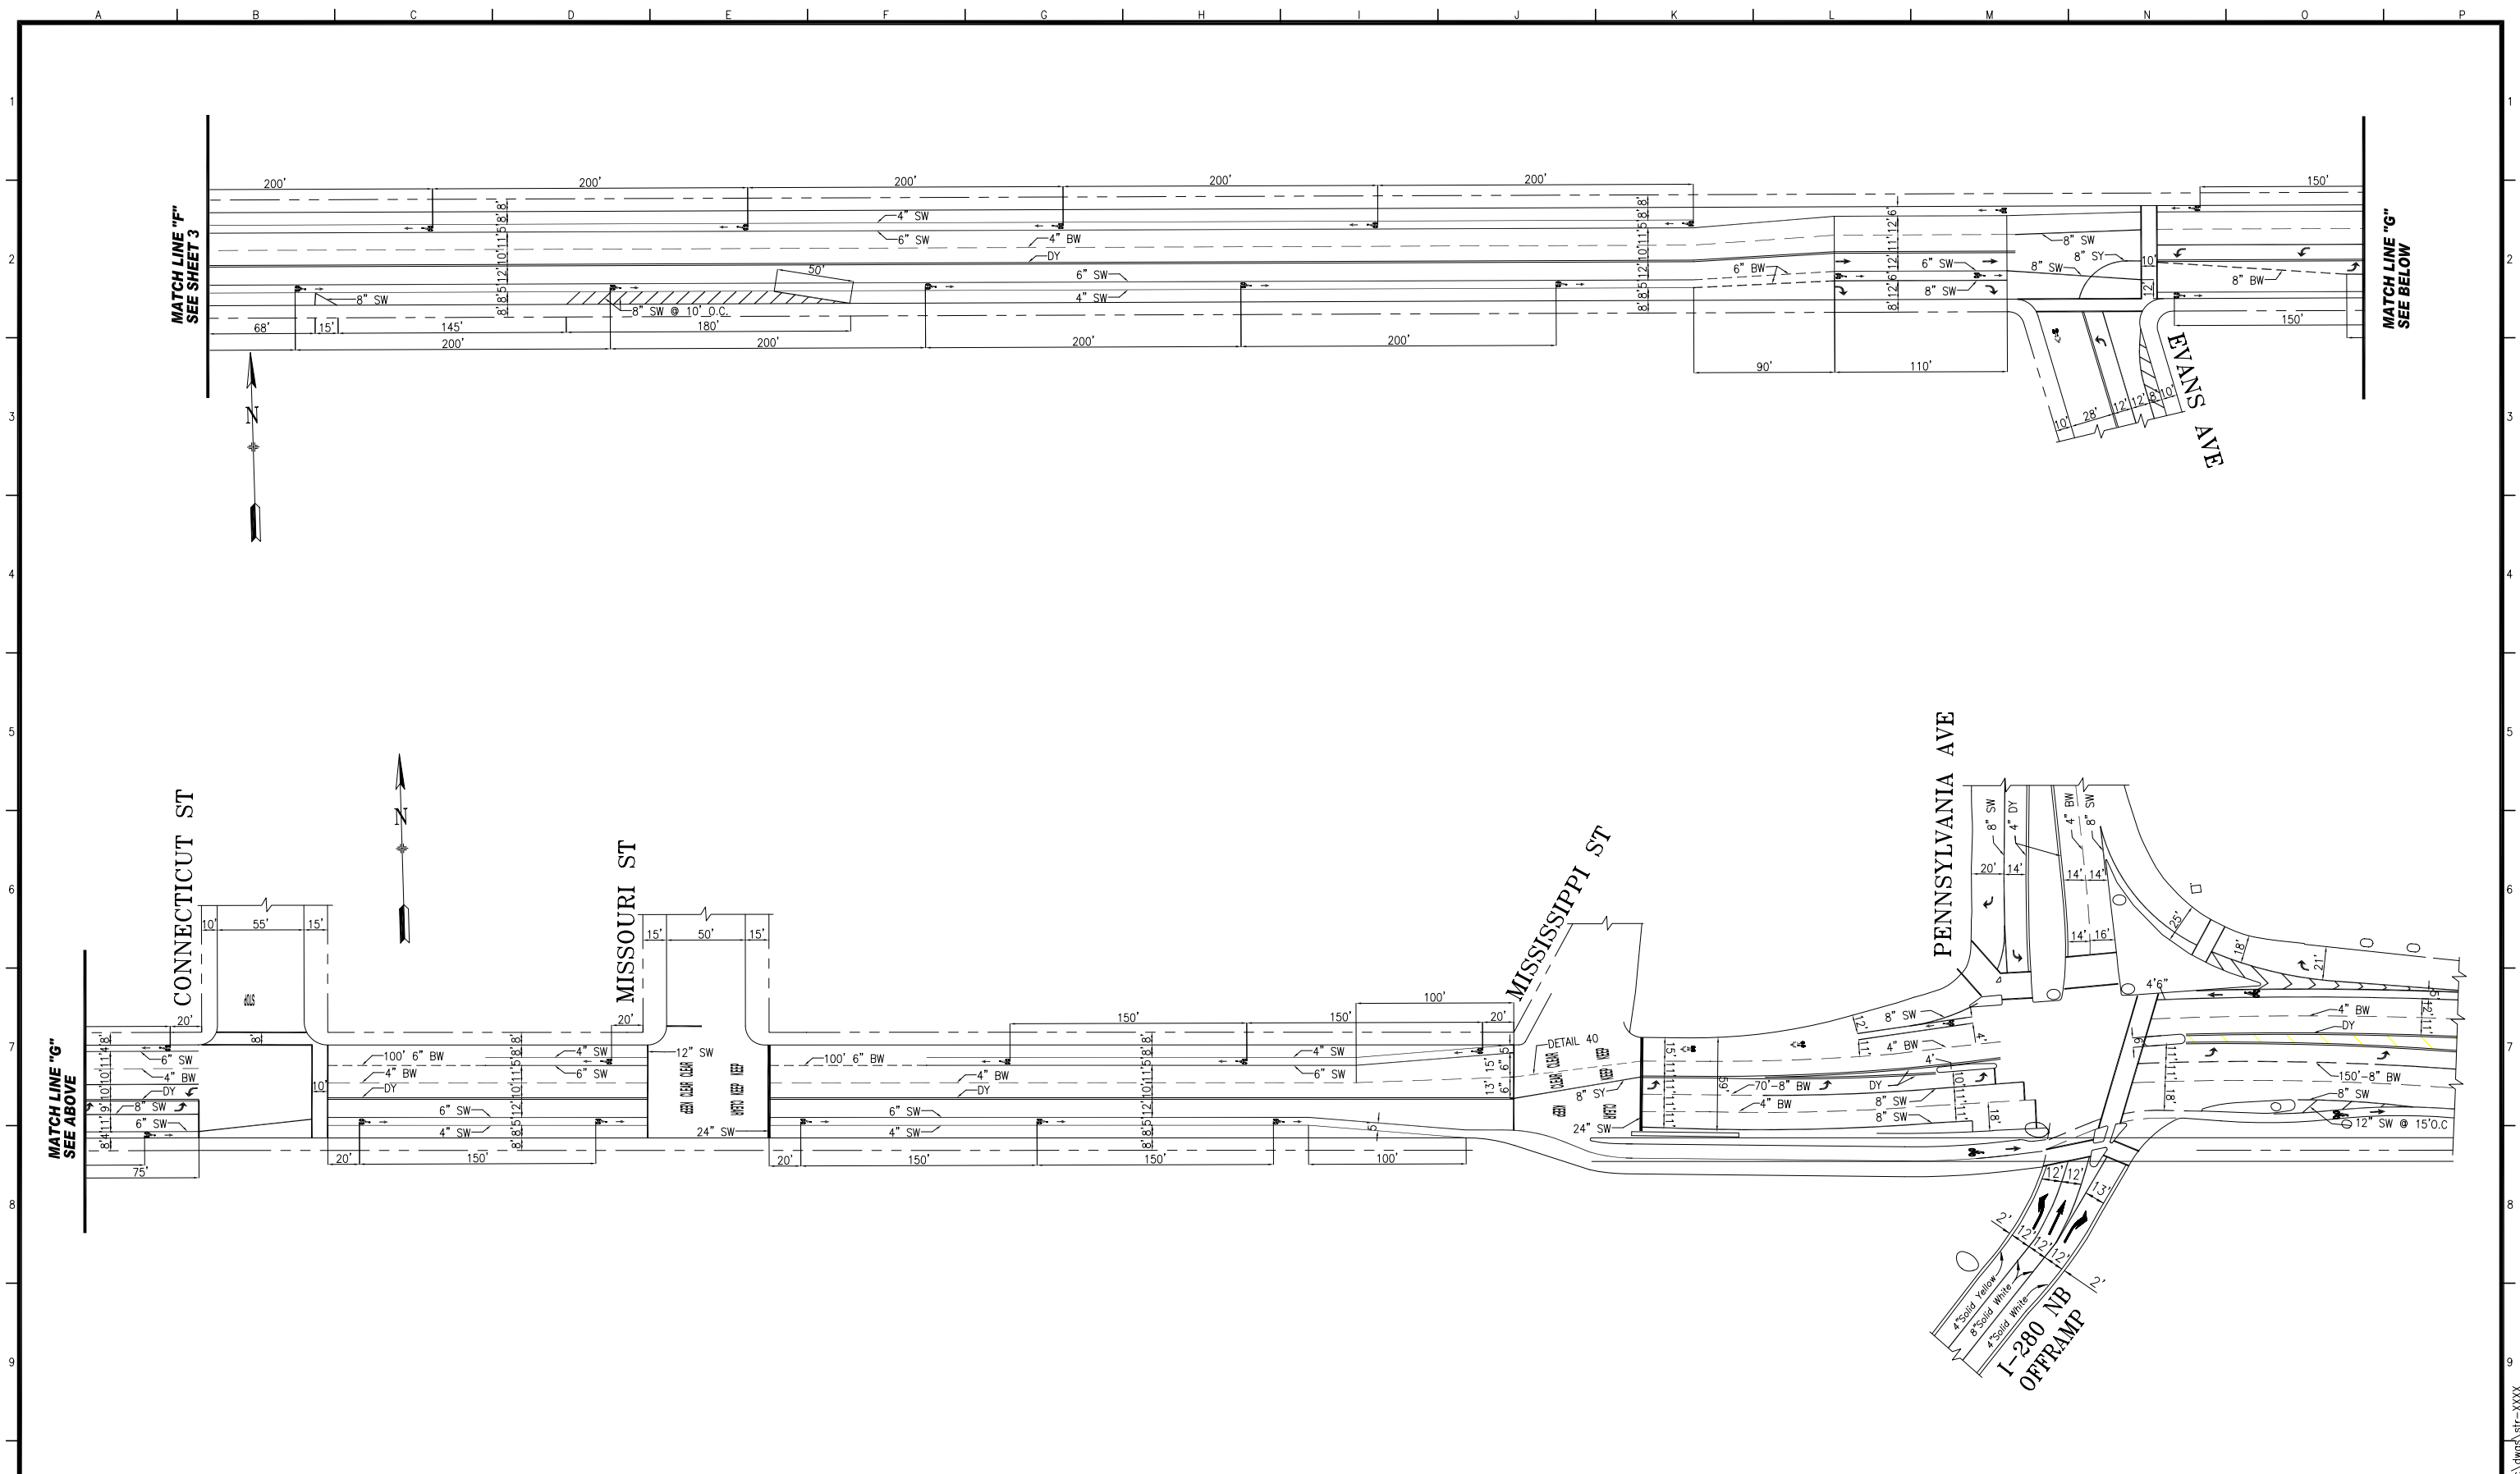

NO.	DATE	DESCRIPTION	BY	APP.

TABLE OF REVISIONS
CHECK WITH TRACING TO SEE IF YOU HAVE LATEST REVISION

REFERENCE INFORMATION
& FILE NO. OF SURVEYS

SUPERCEDES
STR-XXXX XX X
STR-XXXX XX X
STR-XXXX XX X



DEPARTMENT OF PARKING AND TRAFFIC
DIVISION OF TRAFFIC ENGINEERING
CITY AND COUNTY OF SAN FRANCISCO

DESIGNED: DATE:
DRAWN: DATE: J.S. 2/20/09
CHECKED: DATE: R.O.
APPROVED: SECTION ENGINEER DATE: CITY TRAFFIC ENGINEER DATE:

SCALE:
1"=50'
SHEET OF SHEETS

PROJECT 5-5 PROPOSED
CESAR CHAVEZ
SANCHEZ STREET TO PENNSYLVANIA AVENUE

CONTRACT NO.
DRAWING NO. STR-XXXX
FILE NO.
REV. NO. 0

EXTERNAL REFERENCES:
FONTS USED:
SCALE FACTOR:
PLOT SCALE:
FILE NAME: T:_e_files\01_rec\chgz\str-xxxx_operations
DATE: