

NO.	DATE	DESCRIPTION	BY	APP.
TABLE OF REVISIONS				
CHECK WITH TRACING TO SEE IF YOU HAVE LATEST REVISION				

REFERENCE INFORMATION
& FILE NO. OF SURVEYS



DEPARTMENT OF PARKING AND TRAFFIC
DIVISION OF TRAFFIC ENGINEERING
CITY AND COUNTY OF SAN FRANCISCO

DESIGNED: DATE: _____
 DRAWN: DATE: _____
 CHECKED: DATE: _____


APPROVED: _____ DATE: _____
 SECTION ENGINEER
 DEP. DIRECTOR AND
 CITY TRAFFIC ENGINEER

SCALE: _____
 SHEET OF SHEETS
 1 OF 2

PROJECT 5-7 EXISTING
 ARLINGTON, BOSWORTH, LYELL, ROUSSEAU, STILL
 ALEMANY BOULEVARD TO SAN JOSE AVENUE

CONTRACT NO. _____
 DRAWING NO. _____
 FILE NO. _____
 REV. NO. _____

EXTERNAL REFERENCES:
 FONTS USED:
 SCALE FACTOR:
 PLOT SCALE:
 ORIGIN:
 FILE NAME:
 DATE:

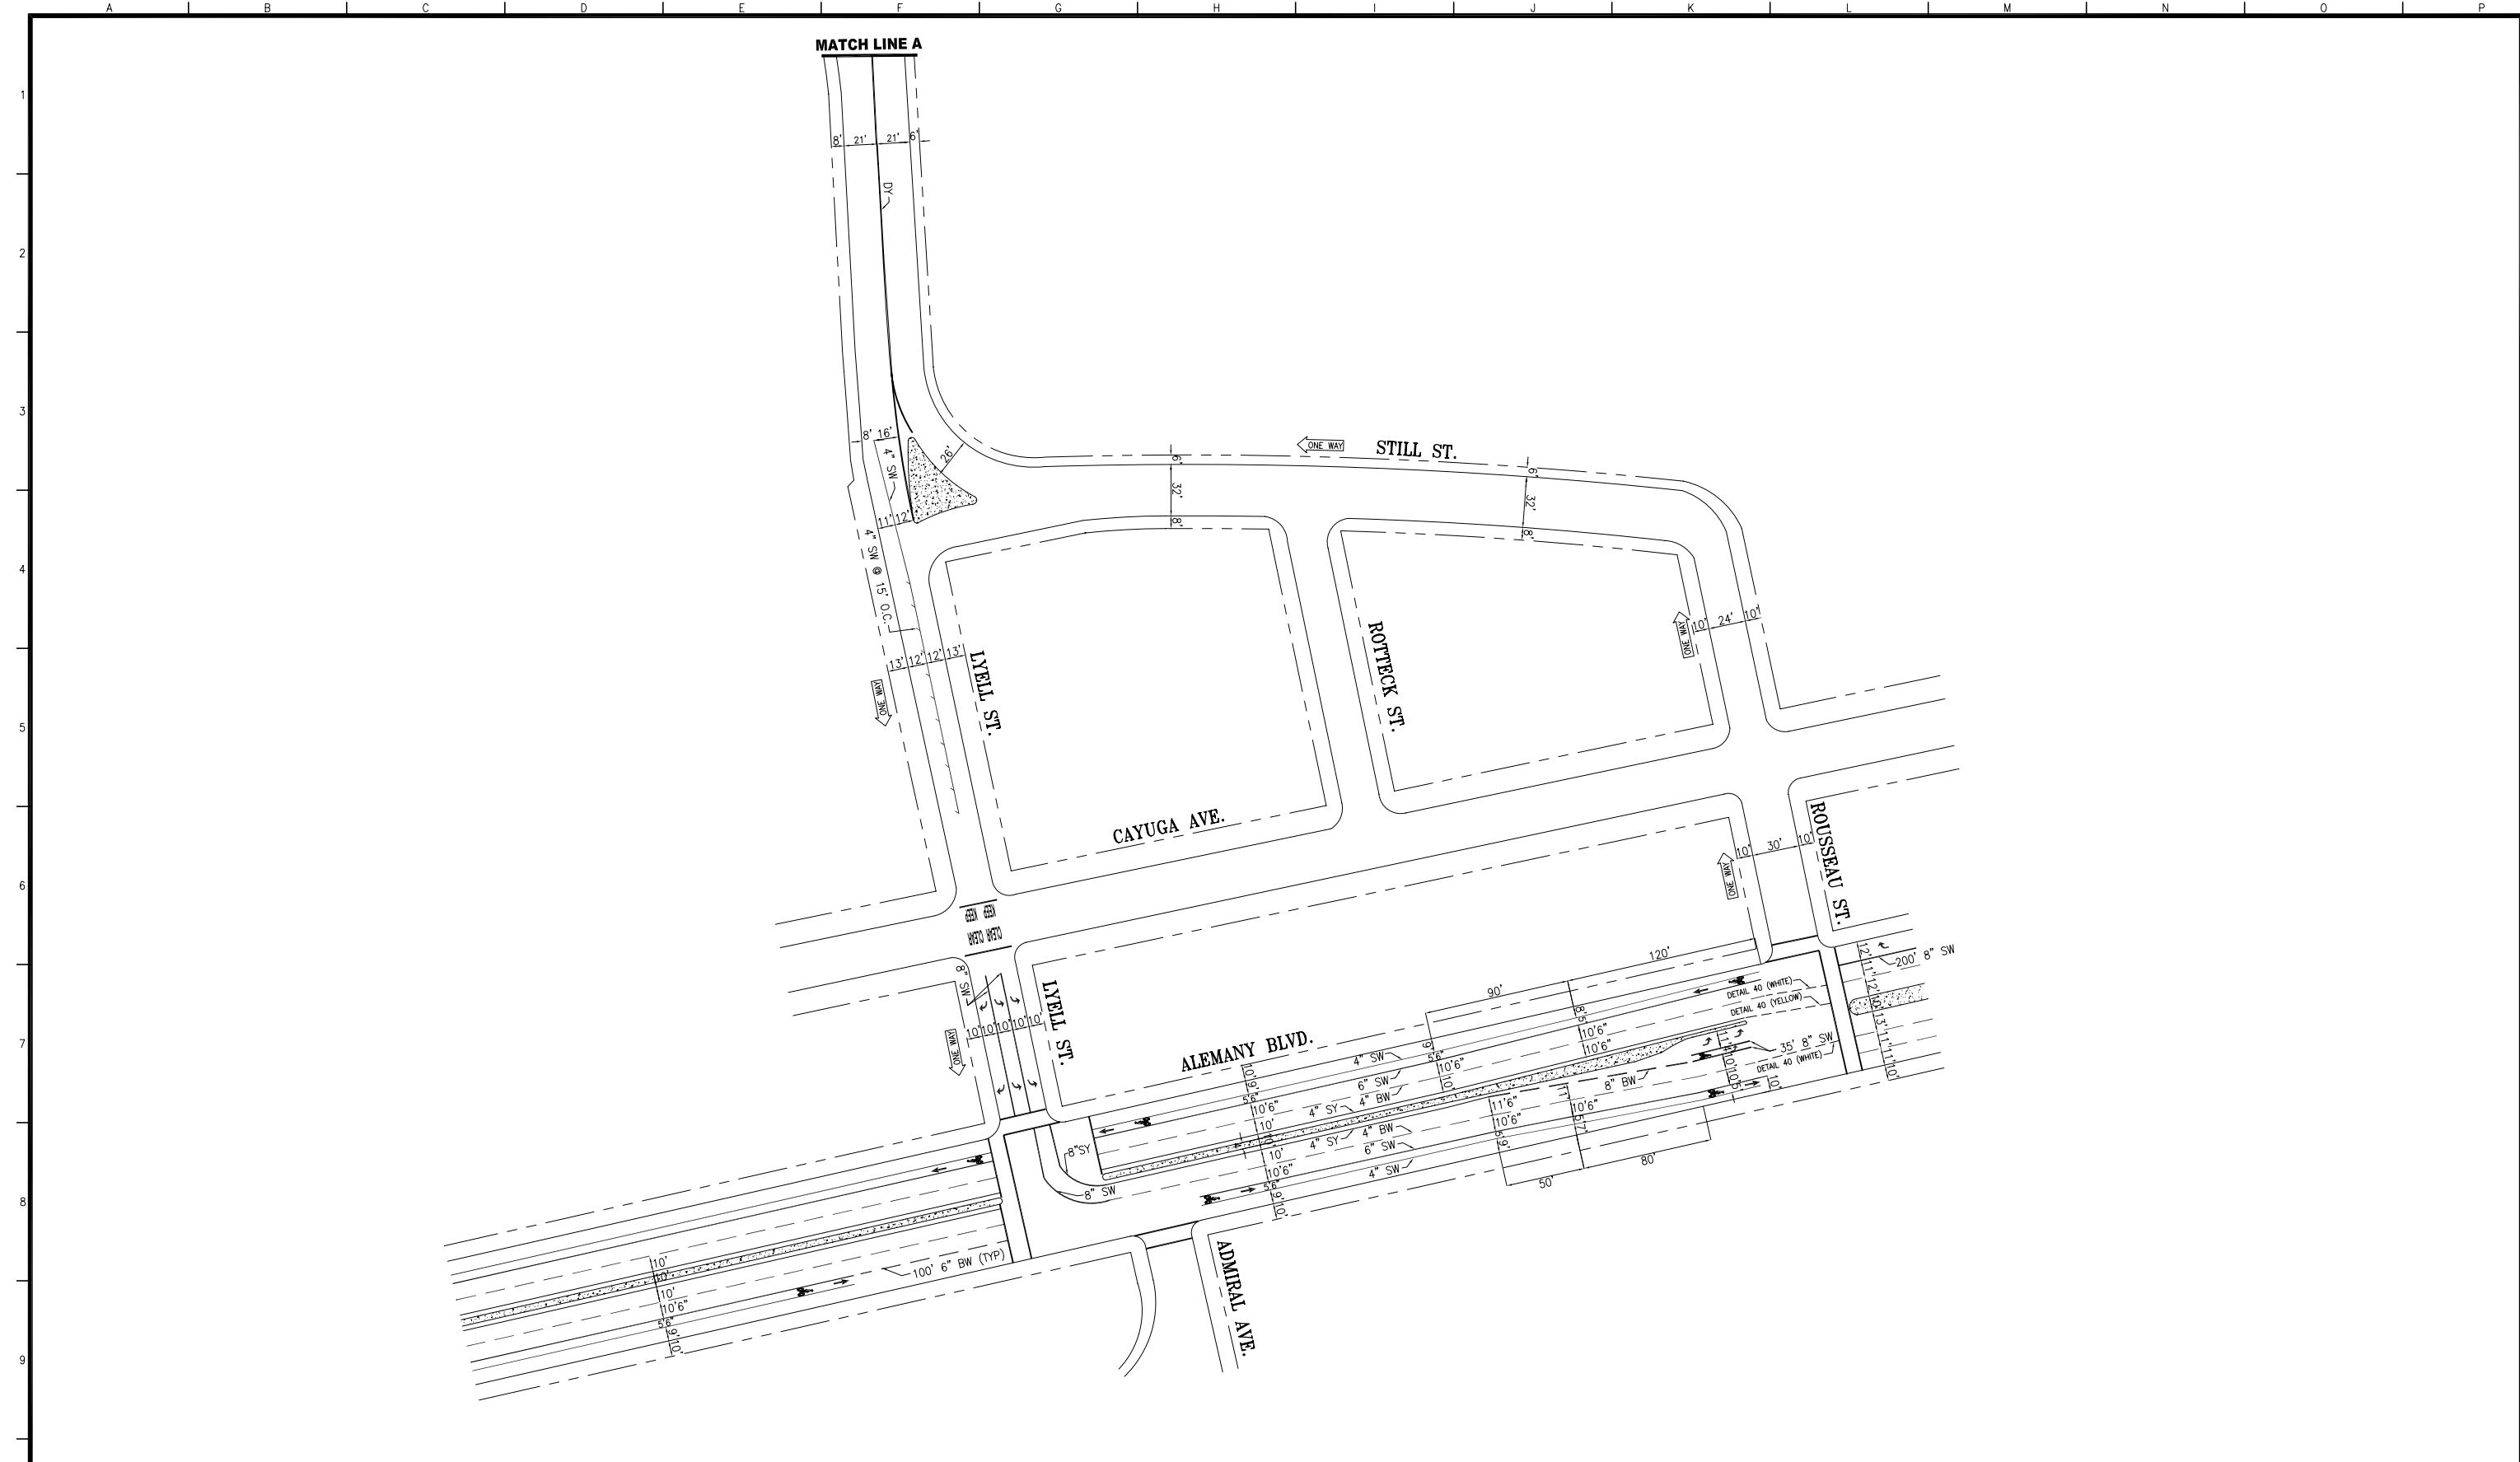

NO.	DATE	DESCRIPTION	BY	APP.
TABLE OF REVISIONS				
CHECK WITH TRACING TO SEE IF YOU HAVE LATEST REVISION				

REFERENCE INFORMATION
& FILE NO. OF SURVEYS



DEPARTMENT OF PARKING AND TRAFFIC
DIVISION OF TRAFFIC ENGINEERING
CITY AND COUNTY OF SAN FRANCISCO

DESIGNED: DATE:	APPROVED
DRAWN: DATE:	SECTION ENGINEER DATE:
CHECKED: DATE:	DEP. DIRECTOR AND CITY TRAFFIC ENGINEER DATE:

SCALE:
SHEET OF SHEETS
2 OF 2

PROJECT 5-7 EXISTING
 ARLINGTON, BOSWORTH, LYELL, ROUSSEAU, STILL
 ALEMANY BOULEVARD TO SAN JOSE AVENUE

CONTRACT NO.
DRAWING NO.
FILE NO.
REV. NO.

EXTERNAL REFERENCES: FONTS USED:
SCALE FACTOR: PLOT SCALE:
ORIGIN:
FILE NAME: DATE: