

NO.	DATE	DESCRIPTION	BY	APP.
TABLE OF REVISIONS				
CHECK WITH TRACING TO SEE IF YOU HAVE LATEST REVISION				

REFERENCE INFORMATION
& FILE NO. OF SURVEYS



DEPARTMENT OF PARKING AND TRAFFIC
DIVISION OF TRAFFIC ENGINEERING
CITY AND COUNTY OF SAN FRANCISCO

DESIGNED: DATE: **DRC 5/29/09**
 DRAWN: DATE:
 CHECKED: DATE:


APPROVED
 SECTION ENGINEER DATE:
 DEP. DIRECTOR AND CITY TRAFFIC ENGINEER DATE:

SCALE:
 SHEET OF SHEETS
1 OF 3

PROJECT 5-9 MODIFIED OPTION 2
OCEAN AVENUE
ALEMANY BOULEVARD TO LEE AVENUE


CONTRACT NO.
 DRAWING NO.
 FILE NO.
 REV. NO.

EXTERNAL REFERENCES:
 FONTS USED:
 SCALE FACTOR:
 PLOT SCALE:
 ORIGIN:
 FILE NAME:
 DATE:

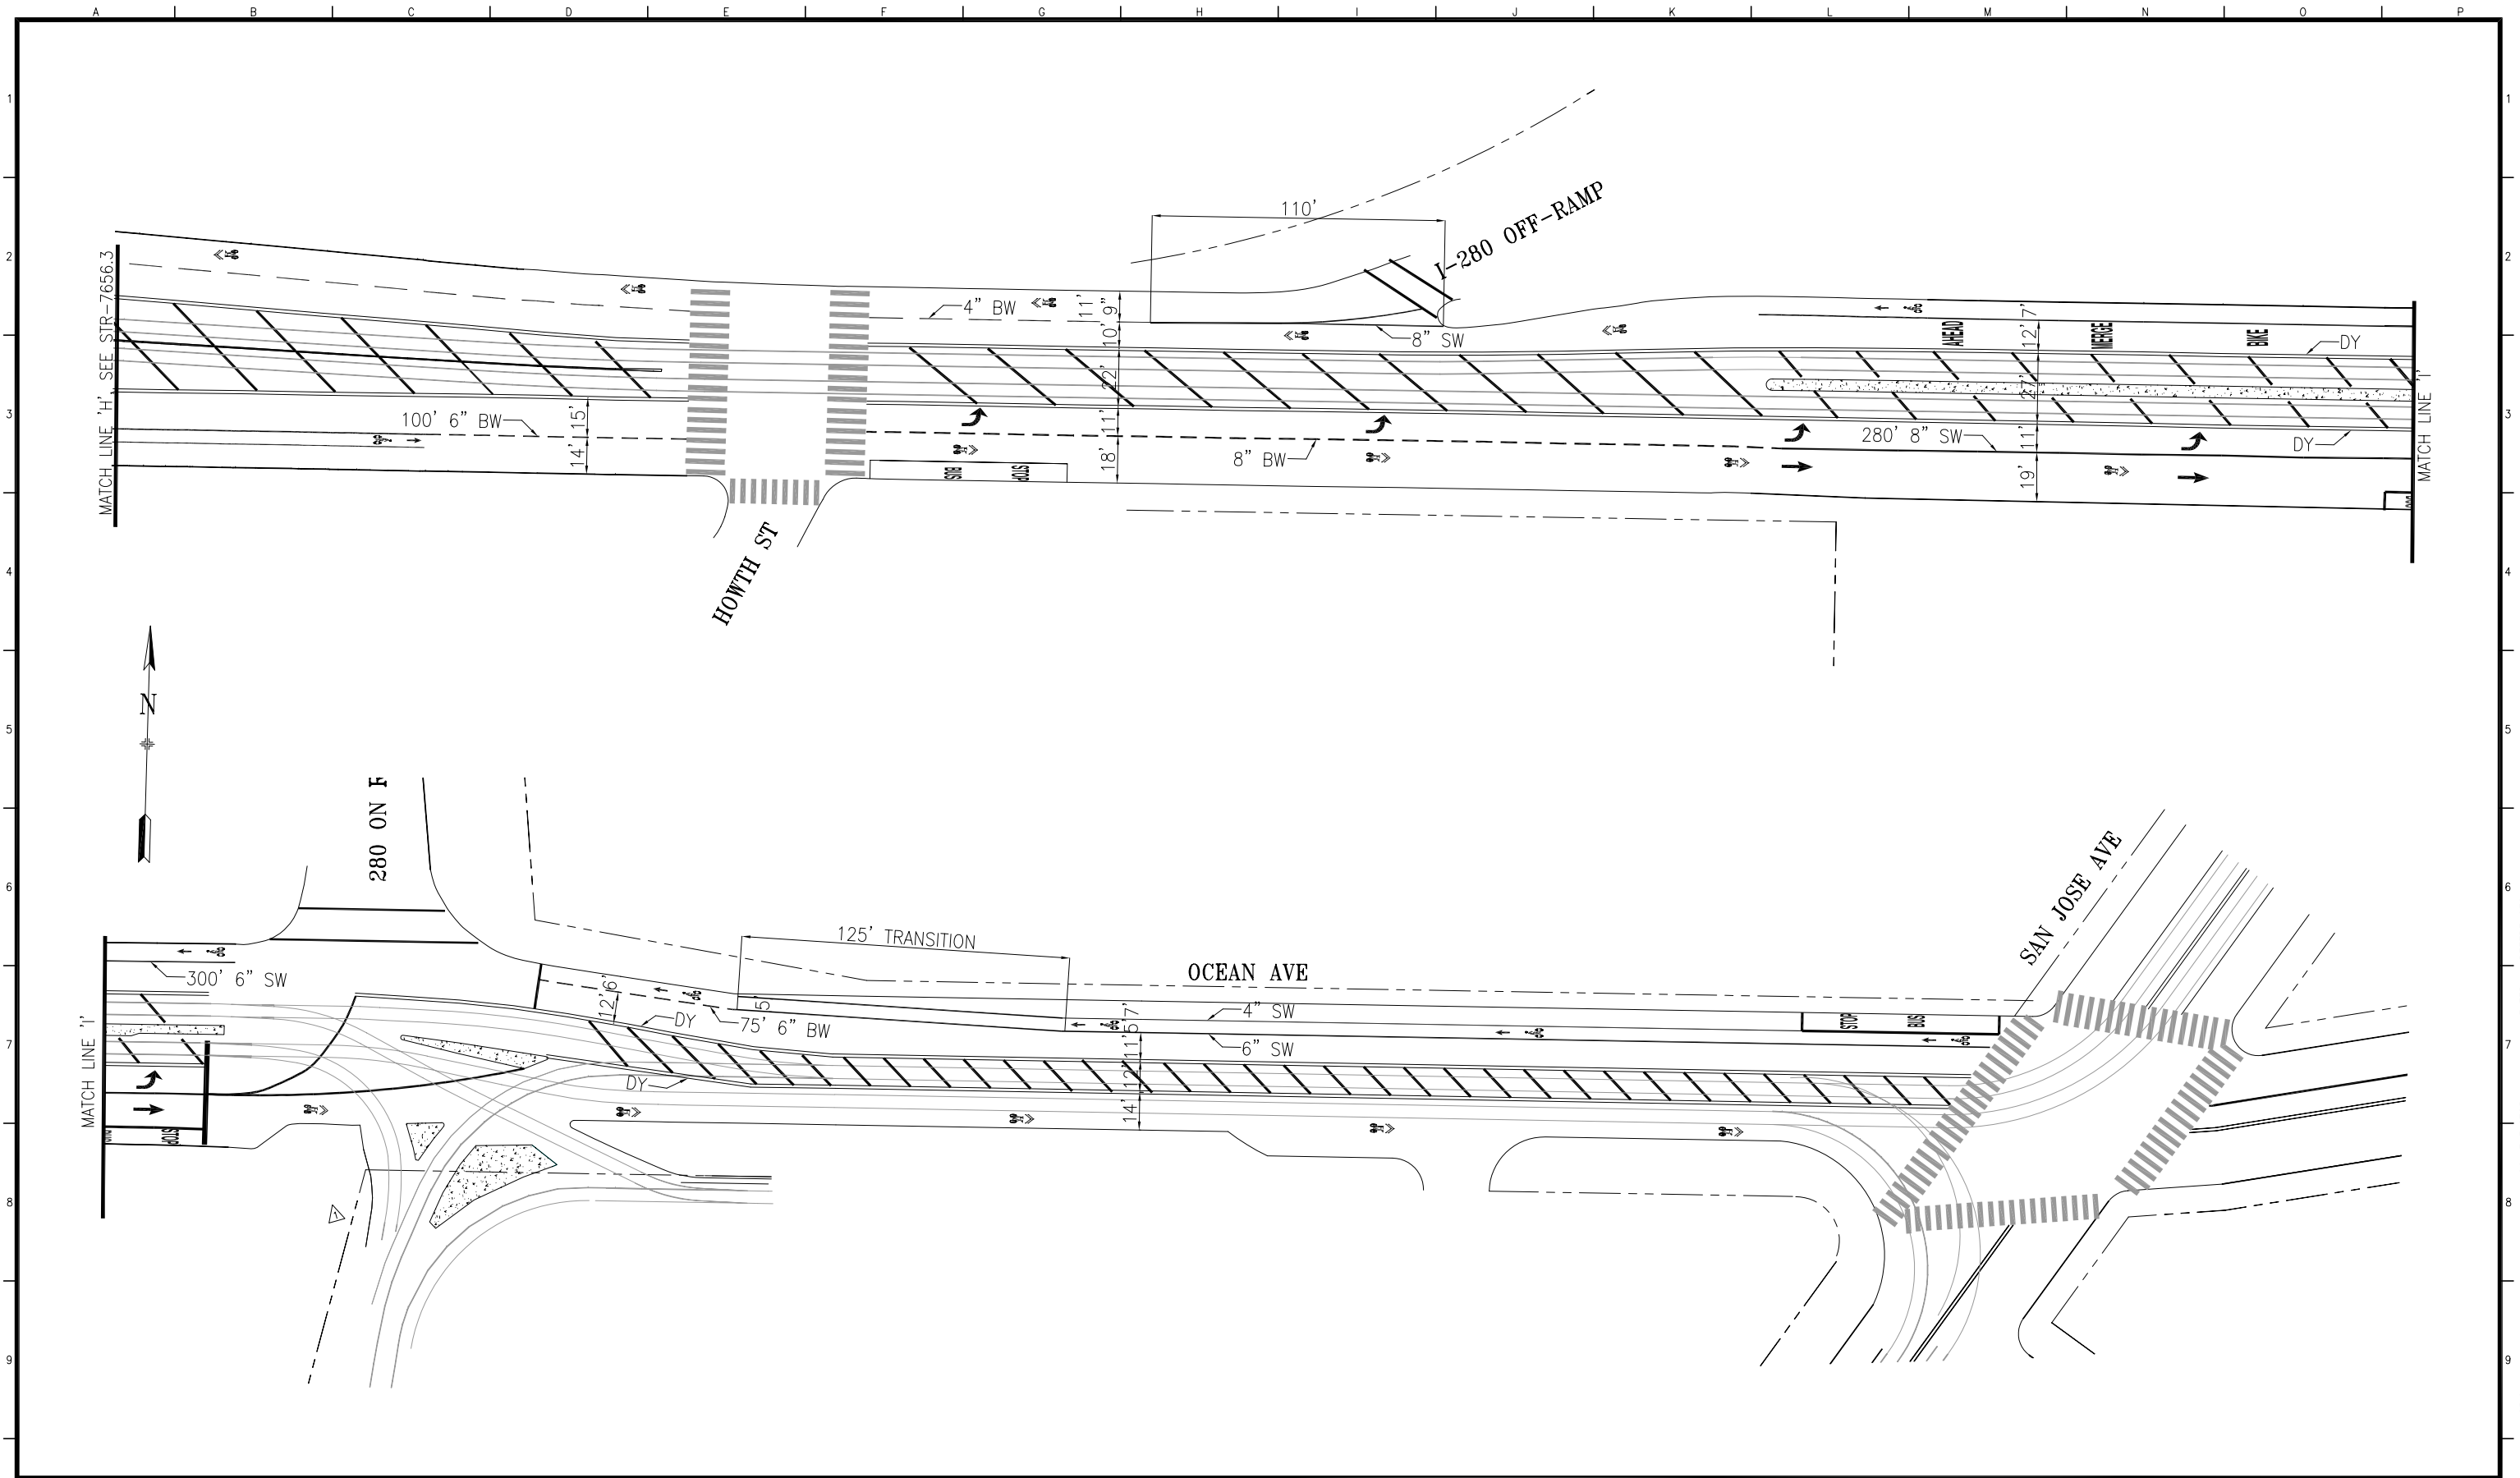

NO.	DATE	DESCRIPTION	BY	APP.
TABLE OF REVISIONS				
CHECK WITH TRACING TO SEE IF YOU HAVE LATEST REVISION				

REFERENCE INFORMATION
& FILE NO. OF SURVEYS

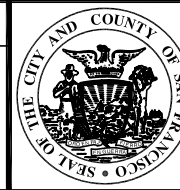

DEPARTMENT OF PARKING AND TRAFFIC
 DIVISION OF TRAFFIC ENGINEERING
 CITY AND COUNTY OF SAN FRANCISCO

DESIGNED: DATE:
 DRC 5/29/09
 DRAWN: DATE:
 CHECKED: DATE:


APPROVED
 SECTION ENGINEER DATE:
 DEP. DIRECTOR AND CITY TRAFFIC ENGINEER DATE:

SCALE:
 SHEET OF SHEETS
 2 OF 3

PROJECT 5-9 MODIFIED OPTION 2
 OCEAN AVENUE
 ALEMANY BOULEVARD TO LEE AVENUE

CONTRACT NO.
 DRAWING NO.
 FILE NO.
 REV. NO.

EXTERNAL REFERENCES:
 FONTS USED:
 SCALE FACTOR:
 PLOT SCALE:
 ORIGIN:
 FILE NAME:
 DATE:

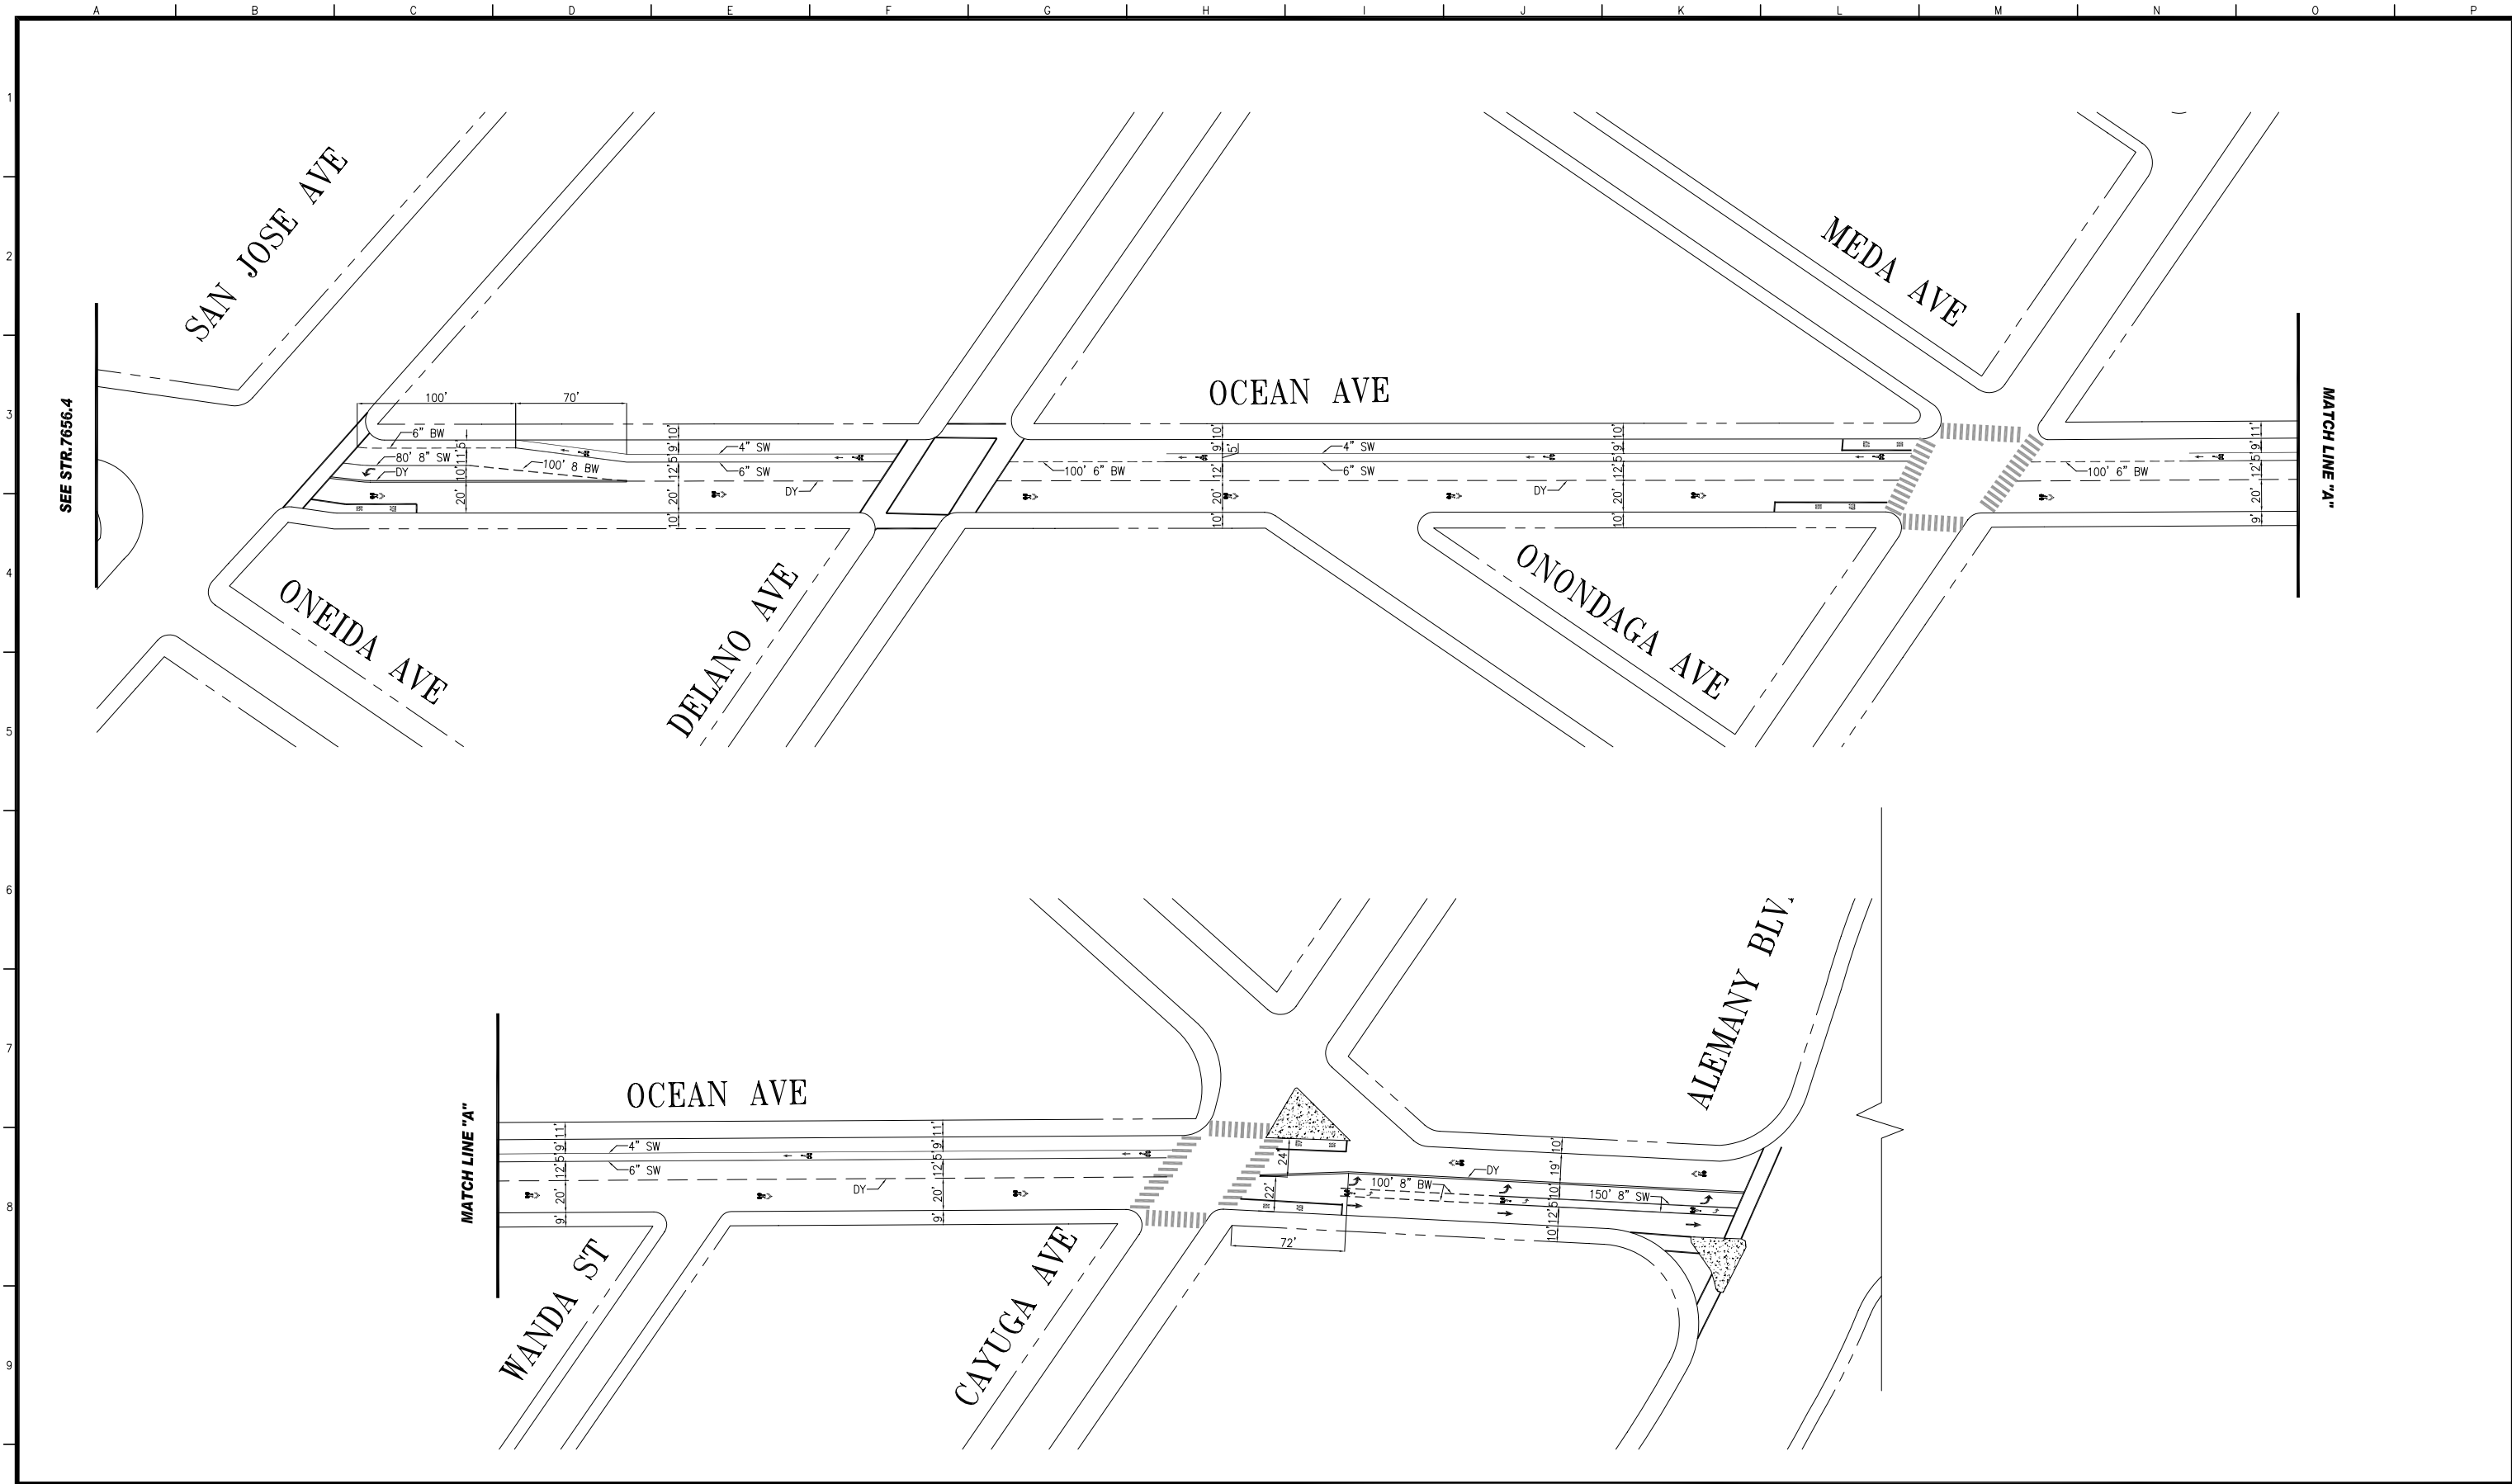

NO.	DATE	DESCRIPTION	BY	APP.
TABLE OF REVISIONS				
CHECK WITH TRACING TO SEE IF YOU HAVE LATEST REVISION				

REFERENCE INFORMATION
& FILE NO. OF SURVEYS



DEPARTMENT OF PARKING AND TRAFFIC
 DIVISION OF TRAFFIC ENGINEERING
 CITY AND COUNTY OF SAN FRANCISCO

DESIGNED: DATE: **DRC 5/29/09**
 DRAWN: DATE:
 CHECKED: DATE:

APPROVED
 SECTION ENGINEER DATE:
 DEP. DIRECTOR AND CITY TRAFFIC ENGINEER DATE:

SCALE:
 SHEET OF SHEETS
3 OF 3

PROJECT 5-9 MODIFIED OPTION 2
OCEAN AVENUE
ALEMANY BOULEVARD TO LEE AVENUE

CONTRACT NO.
 DRAWING NO.
 FILE NO.
 REV. NO.

EXTERNAL REFERENCES:
 FONTS USED:
 SCALE FACTOR:
 PLOT SCALE:
 ORIGIN:
 FILE NAME:
 DATE: