


MATCH LINE "B"
SEE BELOW

CROSS OVER DR.

MATCH LINE "A"
SEE JOHN F KENNEDY STR-7662.1

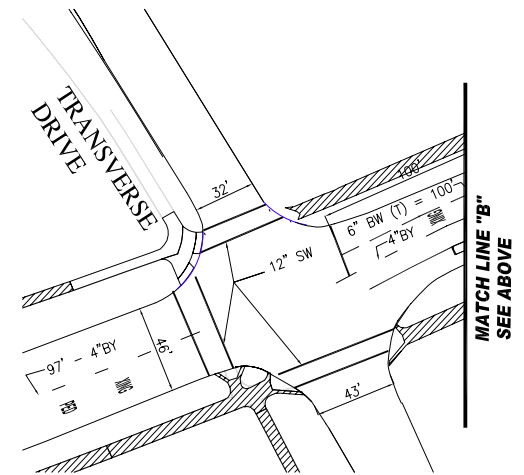

MATCH LINE "B"
SEE ABOVE

NO.	DATE	DESCRIPTION	BY	APP.
TABLE OF REVISIONS				
CHECK WITH TRACING TO SEE IF YOU HAVE LATEST REVISION				

REFERENCE INFORMATION
& FILE NO. OF SURVEYS



DEPARTMENT OF PARKING AND TRAFFIC
 DIVISION OF TRAFFIC ENGINEERING
 CITY AND COUNTY OF SAN FRANCISCO

DESIGNED: DATE: **DRC 5/29/09**
 DRAWN: DATE:
 CHECKED: DATE:


APPROVED
 SECTION ENGINEER DATE:
 DEP. DIRECTOR AND CITY TRAFFIC ENGINEER DATE:

SCALE:
 SHEET OF SHEETS
 1 OF 5

PROJECT 7-4 MODIFIED OPTION 1
 JOHN F. KENNEDY DRIVE
 STANYAN STREET TO TRANSVERSE DRIVE

CONTRACT NO.
 DRAWING NO.
 FILE NO.
 REV. NO.

EXTERNAL REFERENCES:
 FONTS USED:
 SCALE FACTOR:
 PLOT SCALE:
 ORIGIN:
 FILE NAME:
 DATE:

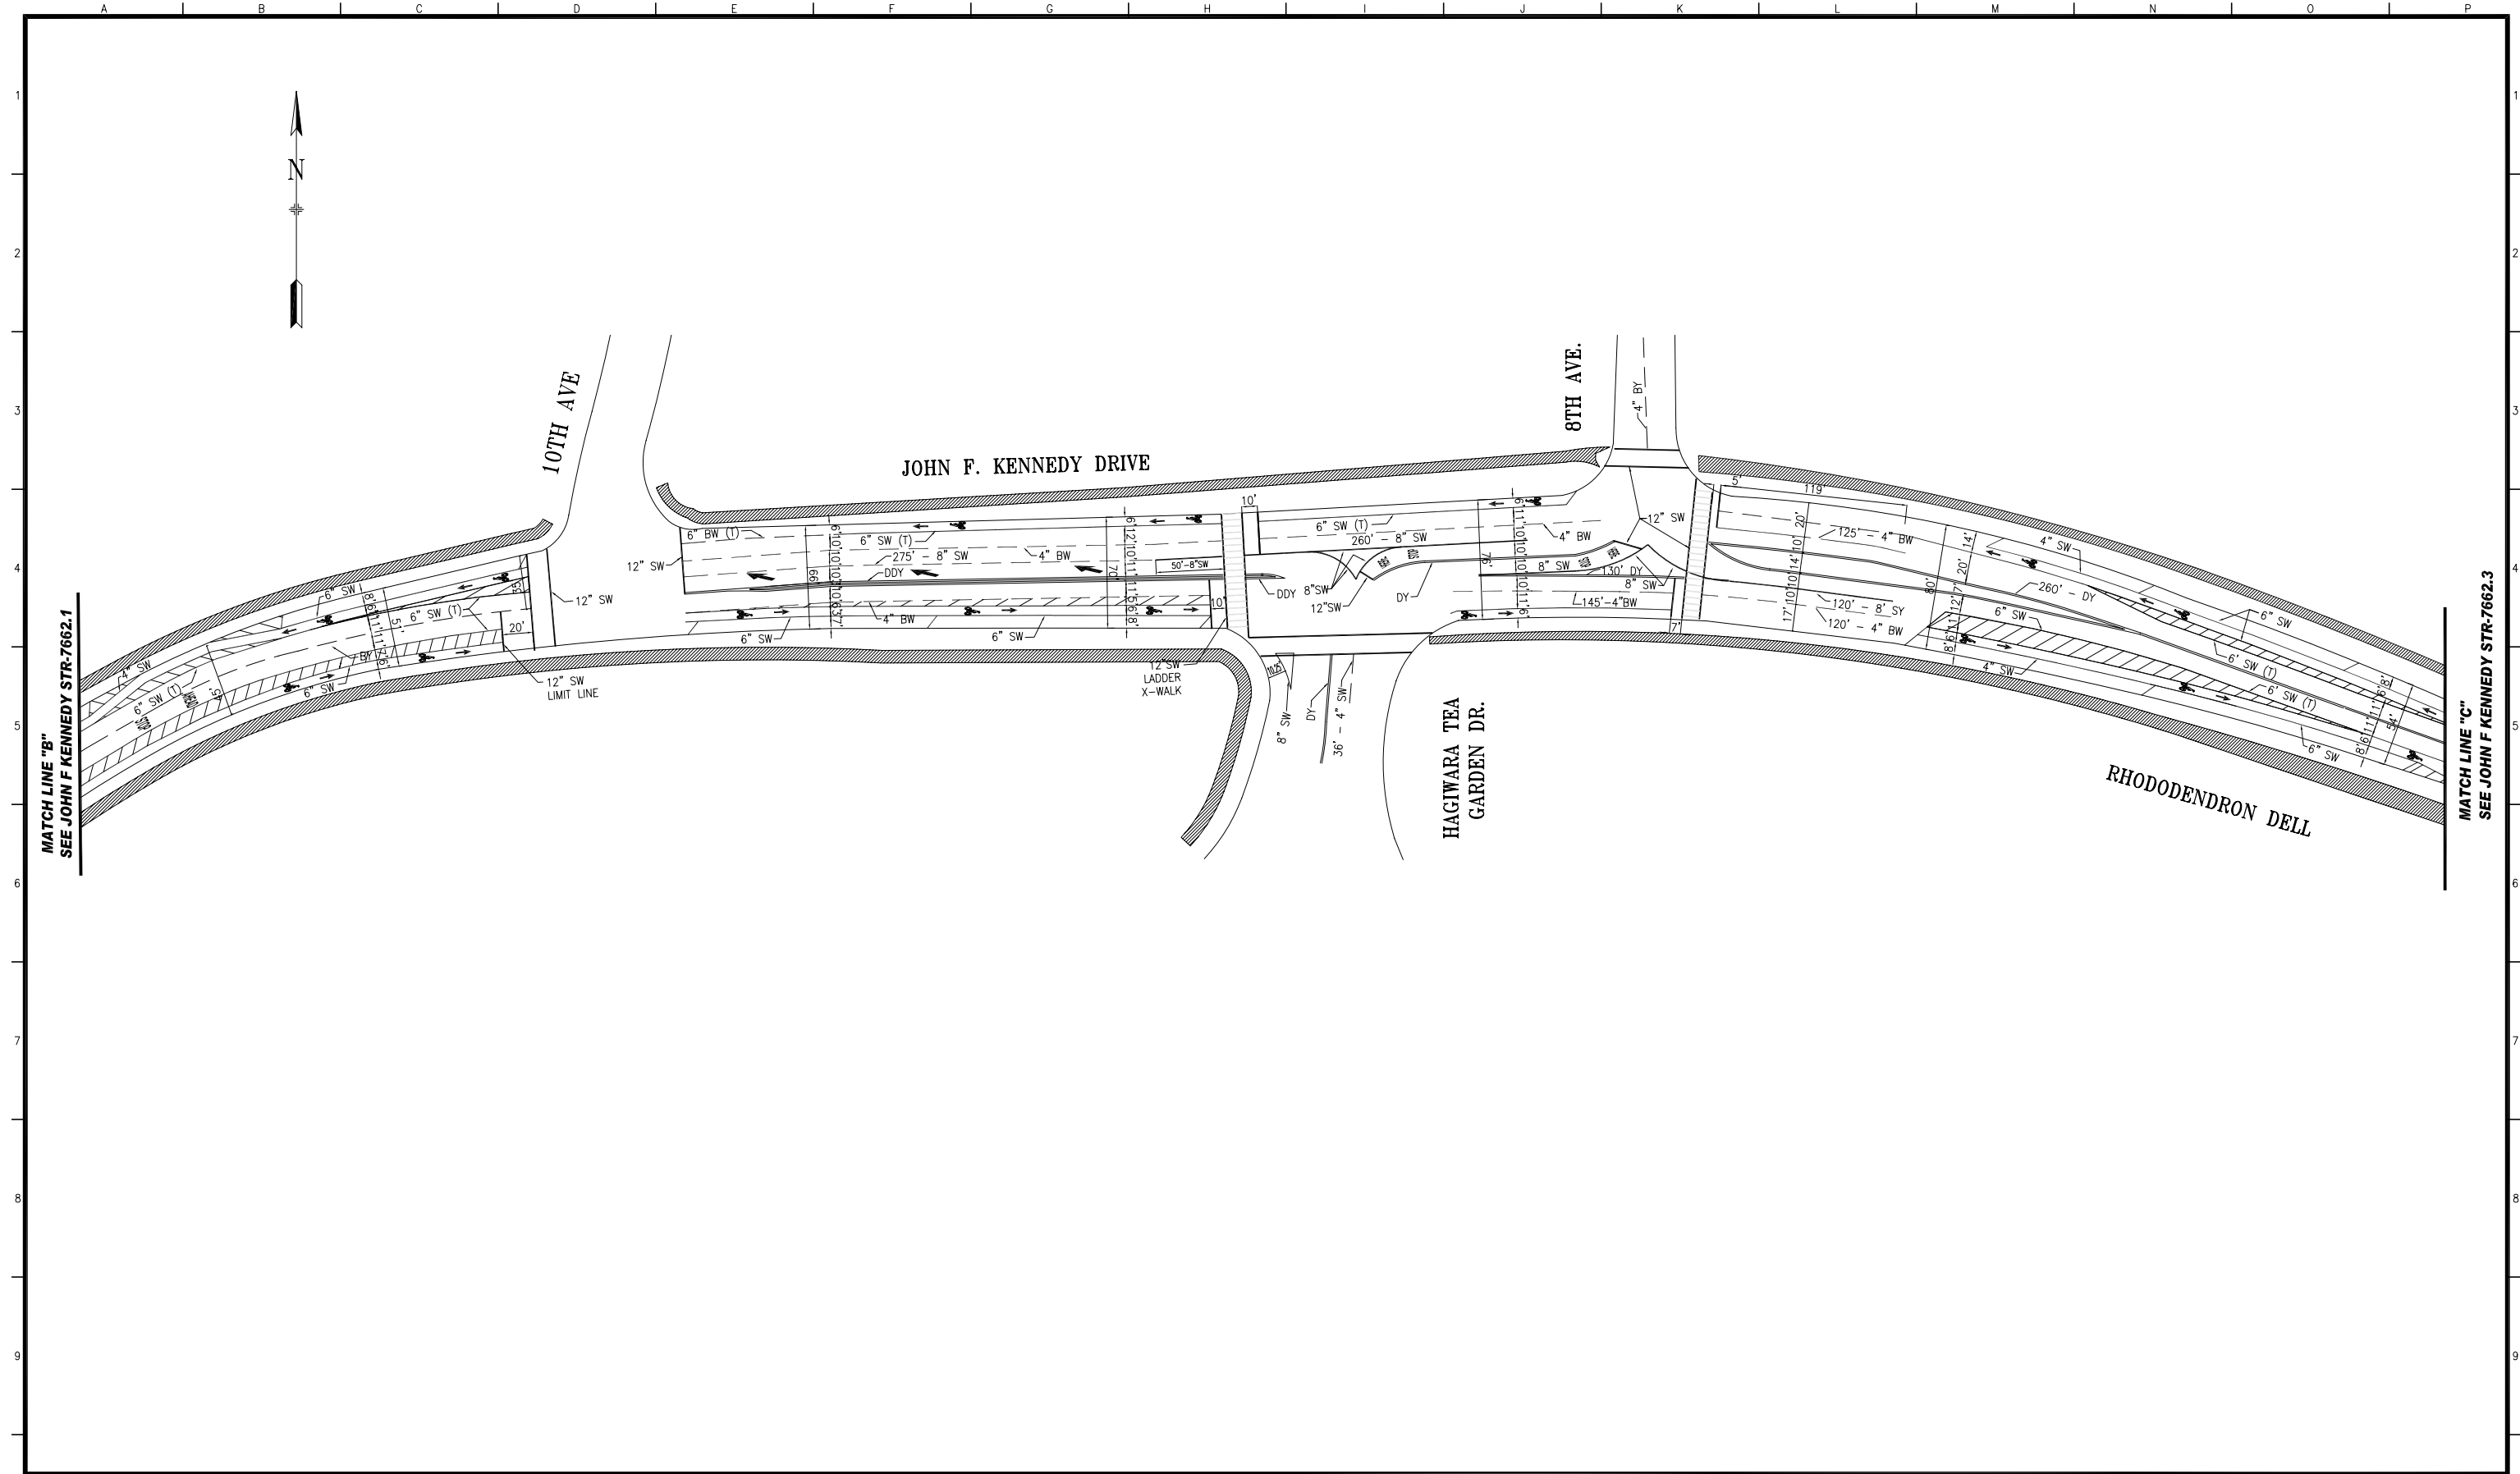

MATCH LINE "B"
SEE JOHN F KENNEDY STR-7662.1

MATCH LINE "C"
SEE JOHN F KENNEDY STR-7662.3

NO.	DATE	DESCRIPTION	BY	APP.
TABLE OF REVISIONS				
CHECK WITH TRACING TO SEE IF YOU HAVE LATEST REVISION				

REFERENCE INFORMATION
& FILE NO. OF SURVEYS



DEPARTMENT OF PARKING AND TRAFFIC
DIVISION OF TRAFFIC ENGINEERING
CITY AND COUNTY OF SAN FRANCISCO

DESIGNED: DATE: 5/29/09
 DRC
 DRAWN: DATE:
 CHECKED: DATE:


APPROVED
 SECTION ENGINEER DATE:
 DEP. DIRECTOR AND CITY TRAFFIC ENGINEER DATE:

SCALE:
 SHEET OF SHEETS
 3 OF 5

PROJECT 7-4 MODIFIED OPTION 1
 JOHN F. KENNEDY DRIVE
 STANYAN STREET TO TRANSVERSE DRIVE

CONTRACT NO.
 DRAWING NO.
 FILE NO.
 REV. NO.

EXTERNAL REFERENCES:
 FONTS USED:
 SCALE FACTOR:
 PLOT SCALE:
 ORIGIN:
 DATE:

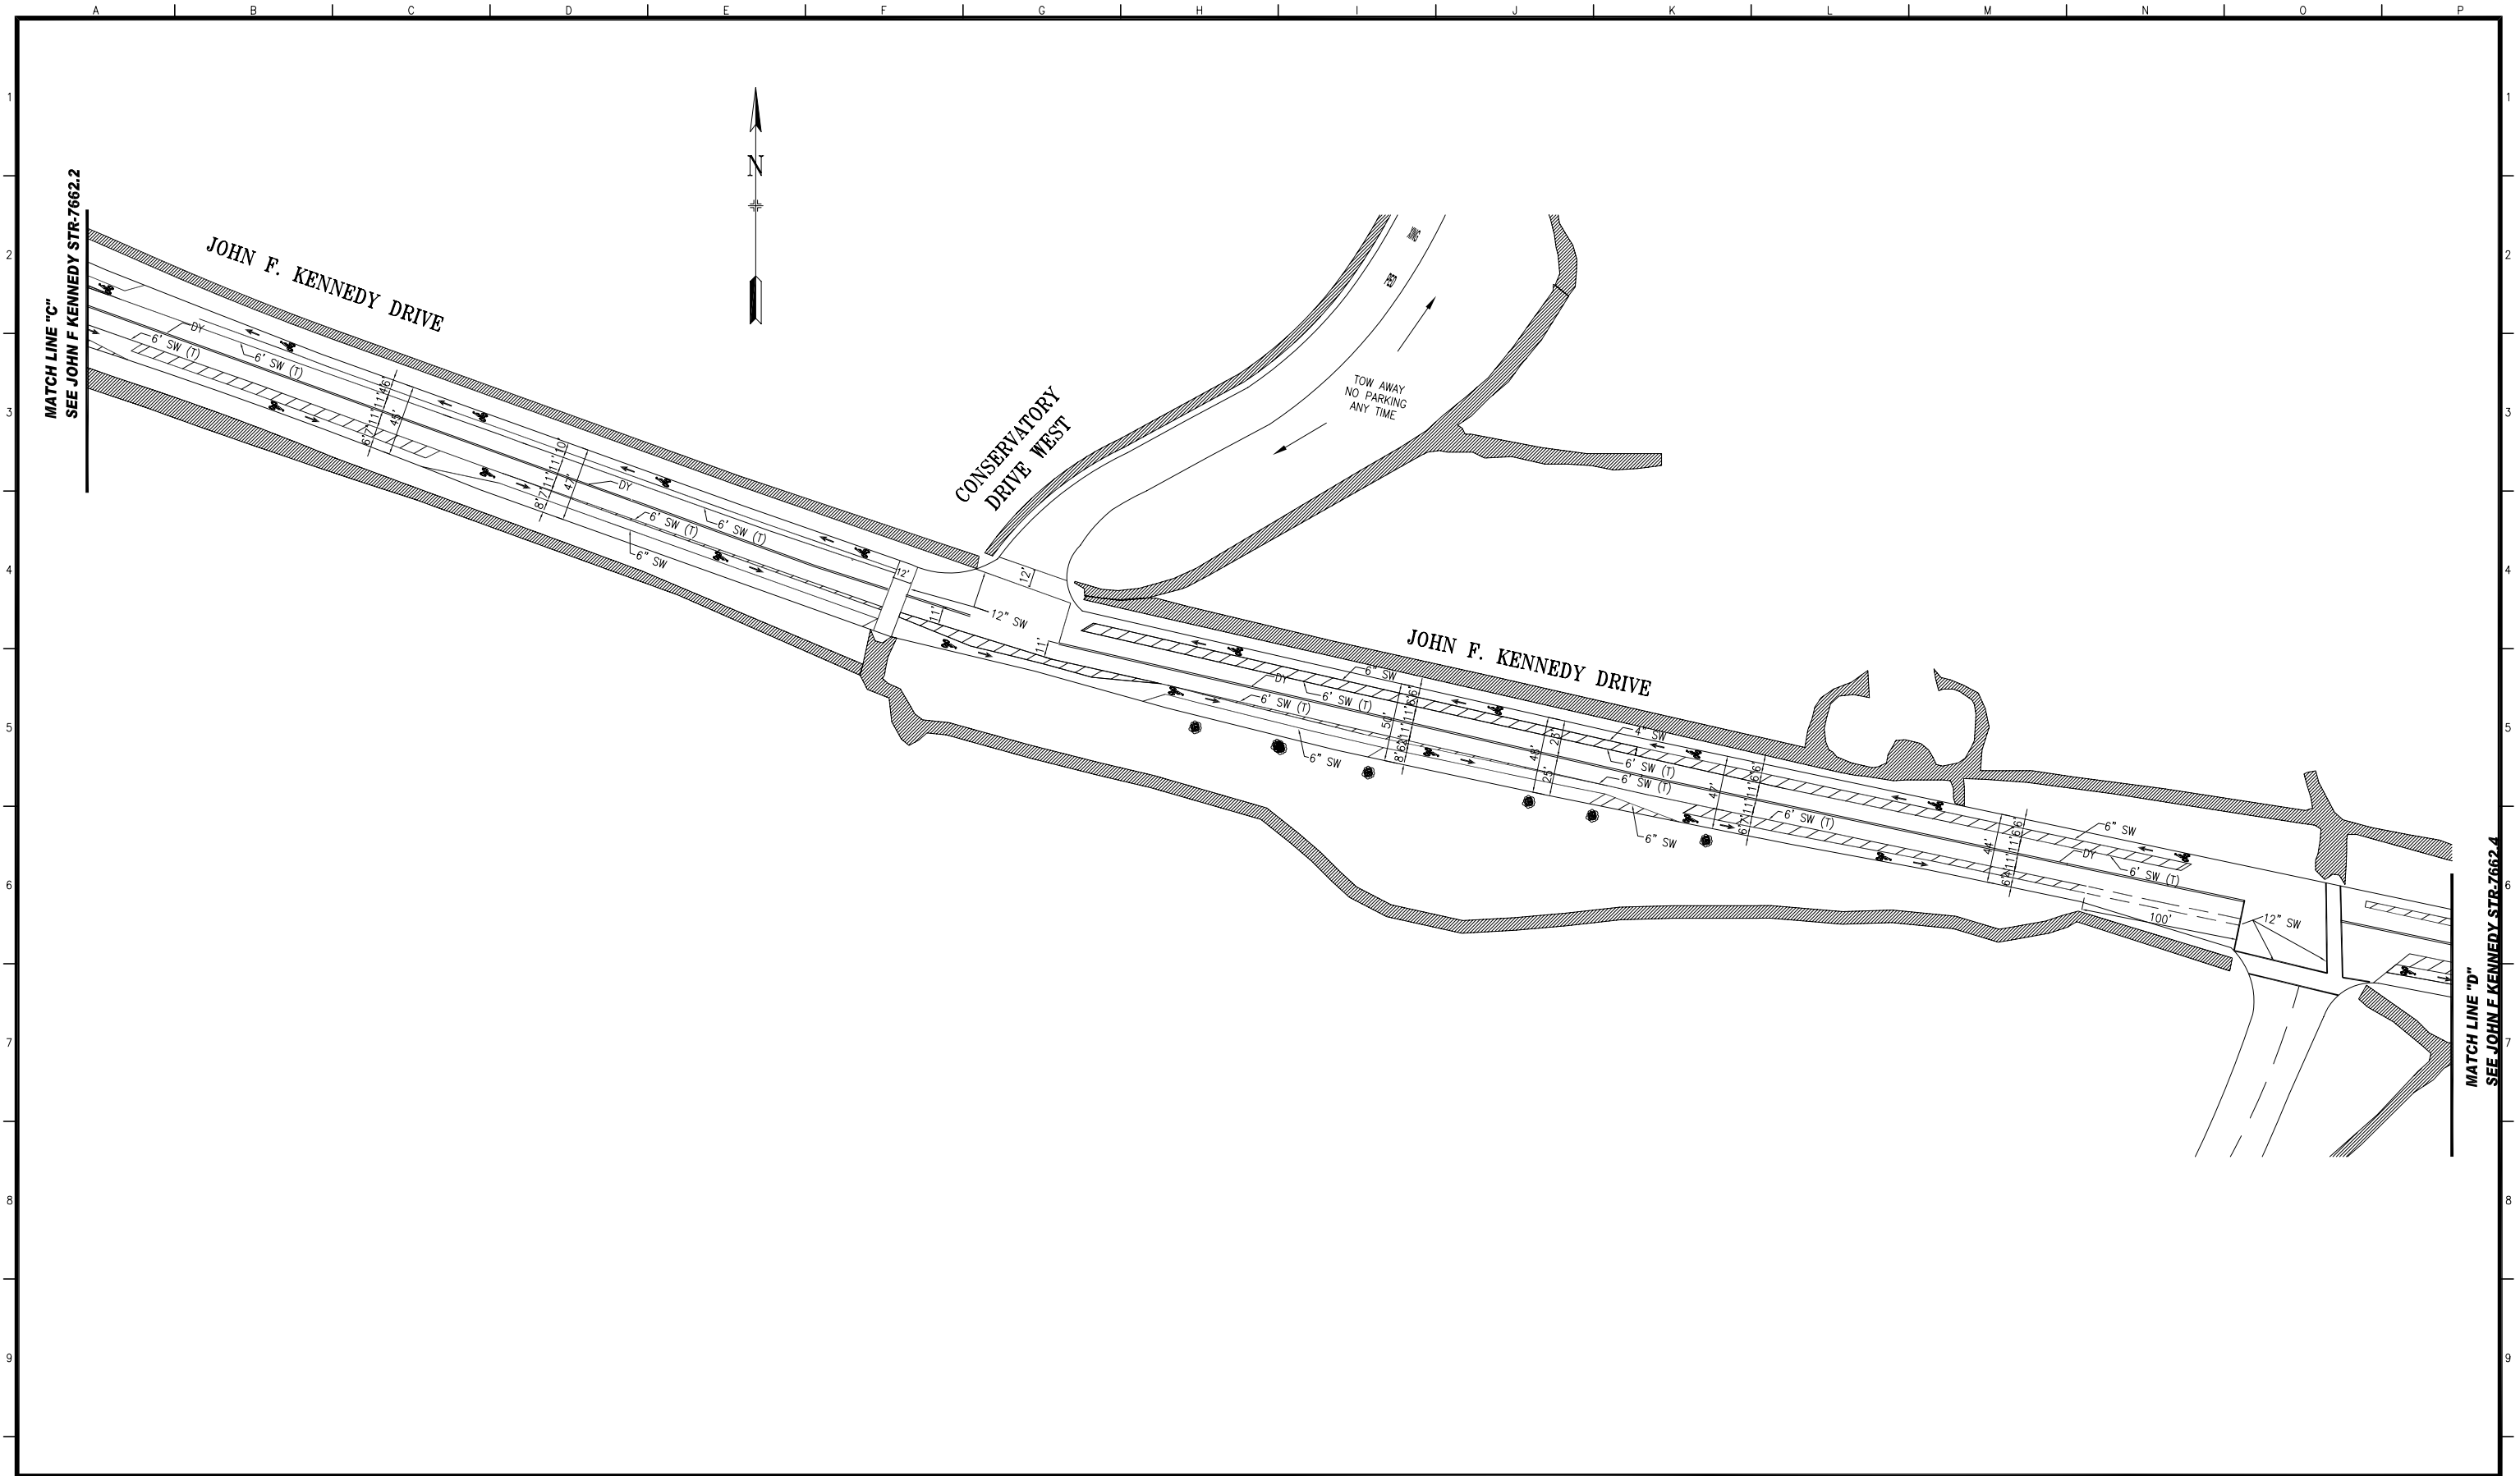

NO.	DATE	DESCRIPTION	BY	APP.
TABLE OF REVISIONS				
CHECK WITH TRACING TO SEE IF YOU HAVE LATEST REVISION				

REFERENCE INFORMATION
& FILE NO. OF SURVEYS



DEPARTMENT OF PARKING AND TRAFFIC
 DIVISION OF TRAFFIC ENGINEERING
 CITY AND COUNTY OF SAN FRANCISCO

DESIGNED: DATE: **DRC** 5/29/09
 DRAWN: DATE:
 CHECKED: DATE:


APPROVED
 SECTION ENGINEER DATE:
 DEP. DIRECTOR AND CITY TRAFFIC ENGINEER DATE:

SCALE:
 SHEET OF SHEETS
 4 OF 5

PROJECT 7-4 MODIFIED OPTION 1
 JOHN F. KENNEDY DRIVE
 STANYAN STREET TO TRANSVERSE DRIVE

CONTRACT NO.
 DRAWING NO.
 FILE NO.
 REV. NO.

EXTERNAL REFERENCES:
 FONT(S) USED:
 SCALE FACTOR:
 PLOT SCALE:
 ORIGIN:
 FILE NAME:
 DATE:

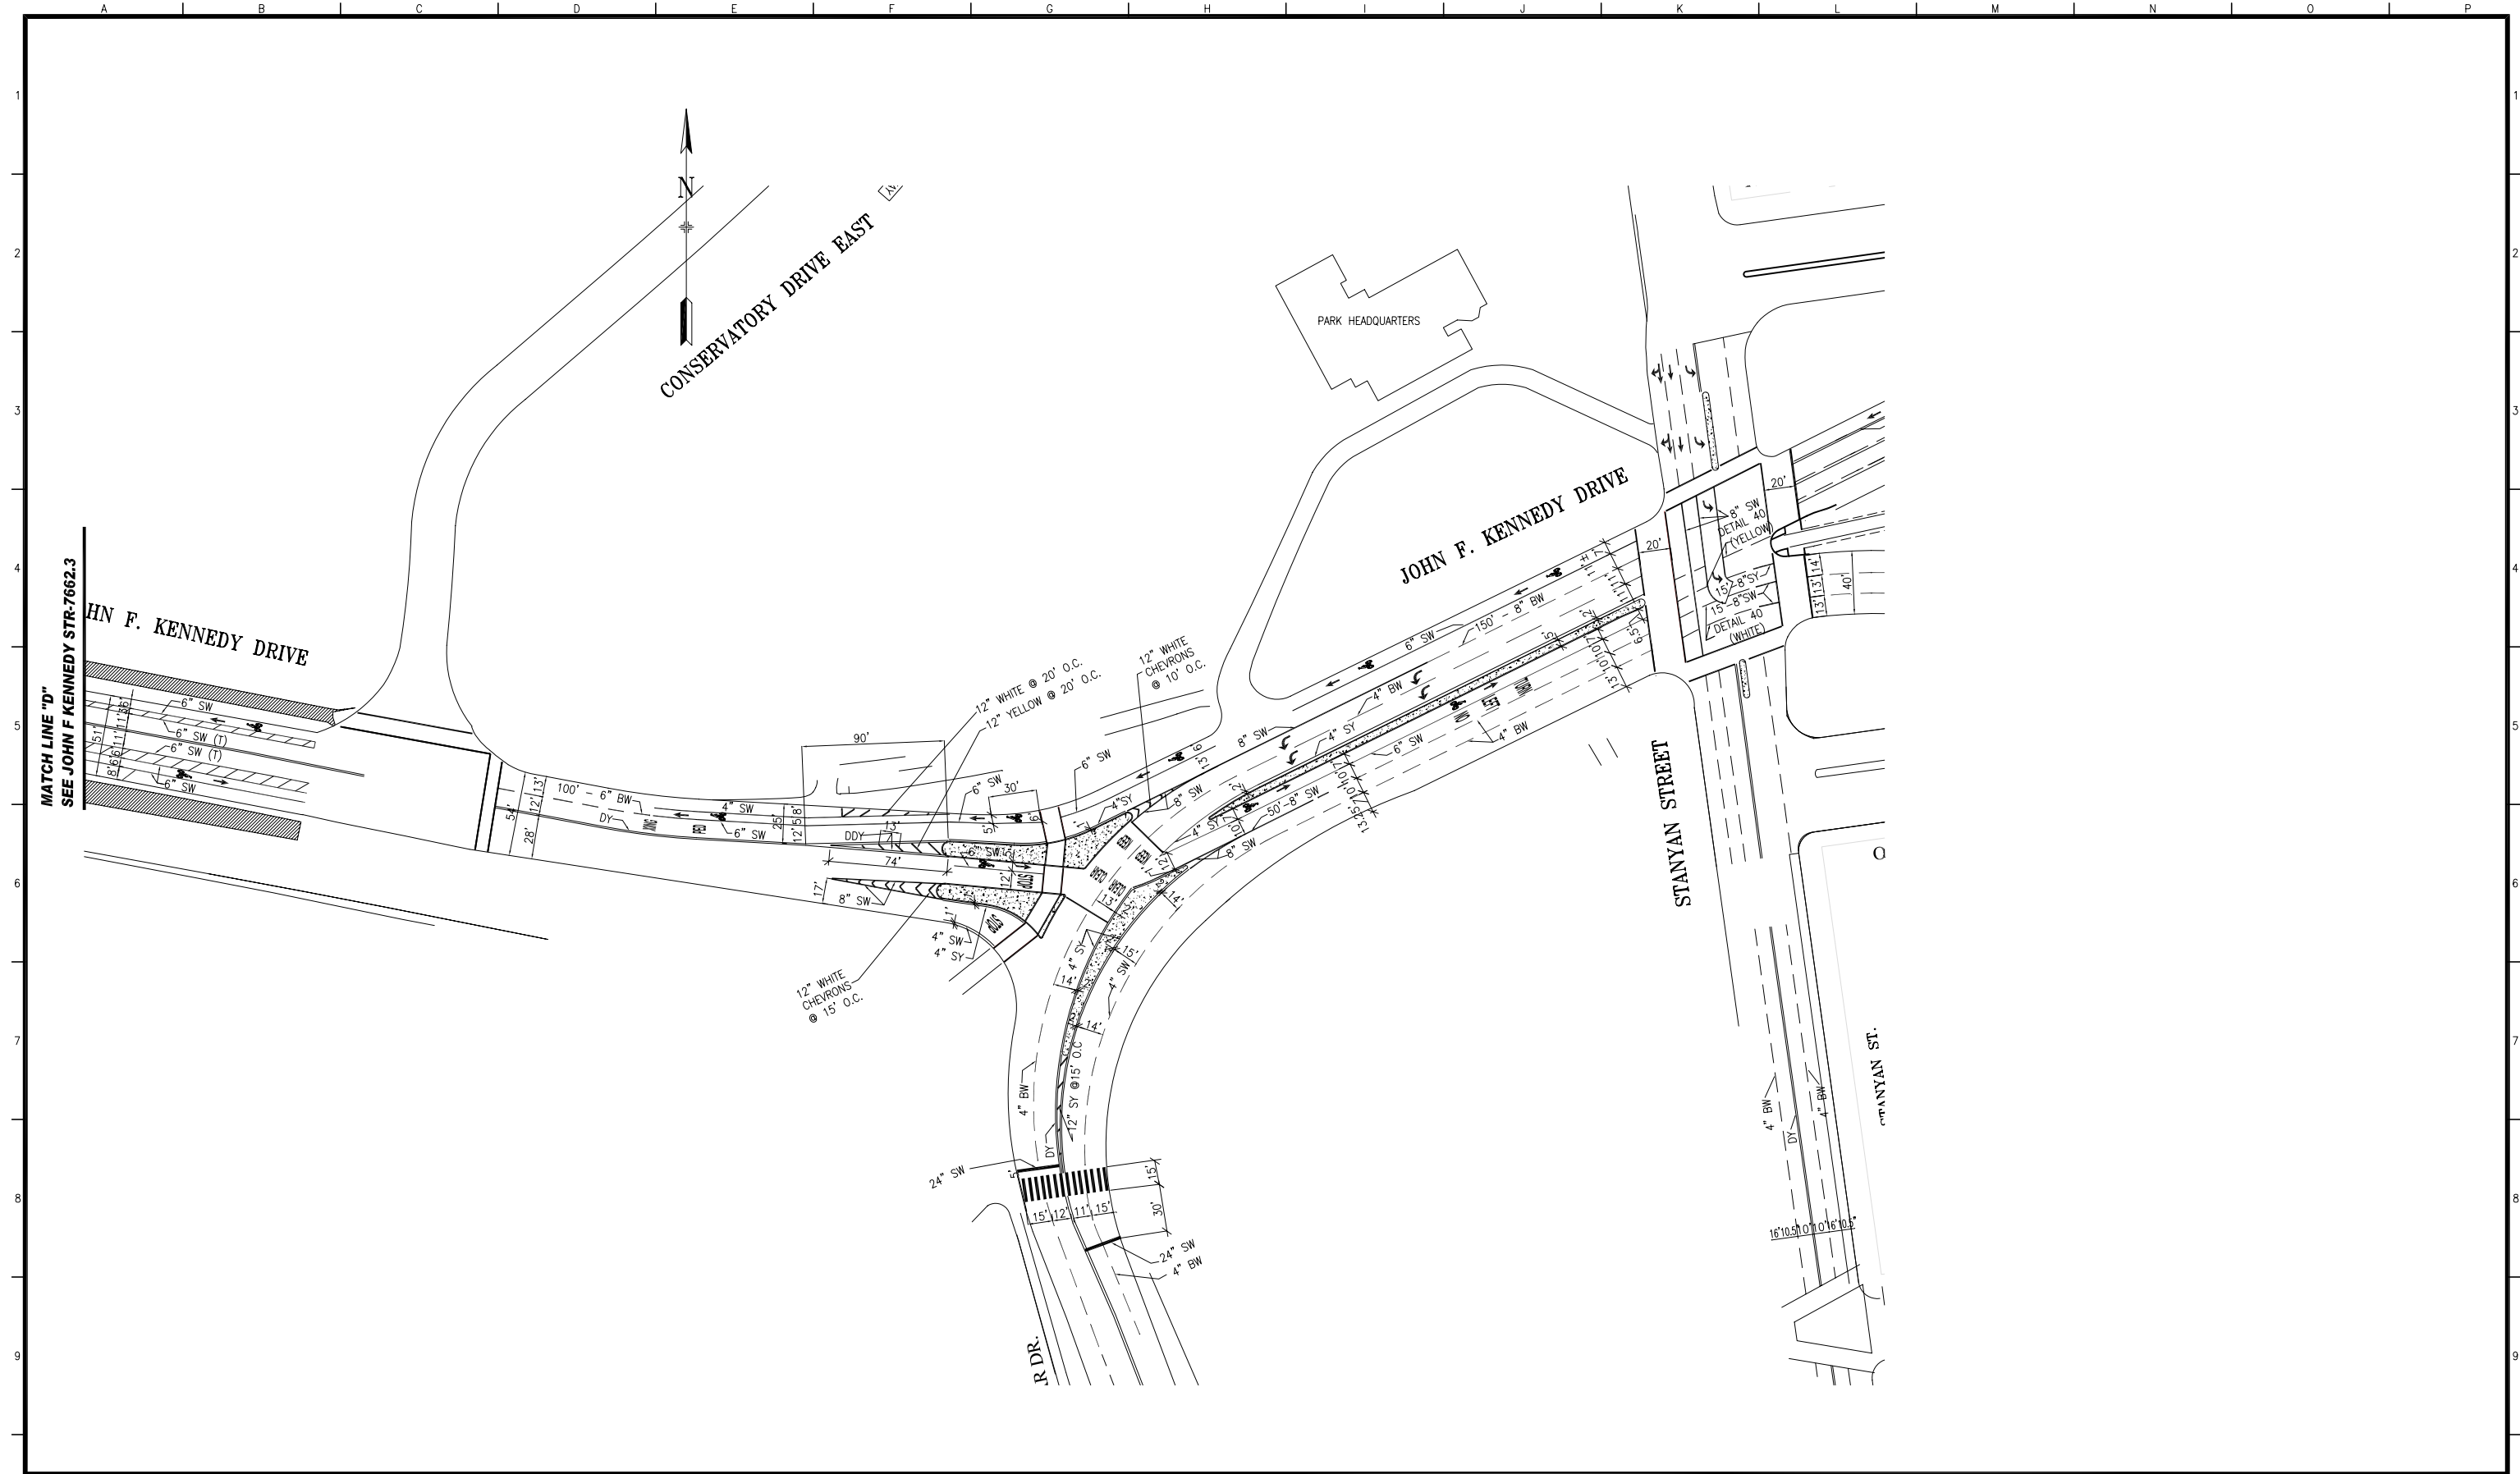

NO.	DATE	DESCRIPTION	BY	APP.
TABLE OF REVISIONS				
CHECK WITH TRACING TO SEE IF YOU HAVE LATEST REVISION				

REFERENCE INFORMATION
& FILE NO. OF SURVEYS



DEPARTMENT OF PARKING AND TRAFFIC
DIVISION OF TRAFFIC ENGINEERING
CITY AND COUNTY OF SAN FRANCISCO

DESIGNED: DATE:
 DRC 5/29/09
 DRAWN: DATE:
 CHECKED: DATE:

APPROVED
 SECTION ENGINEER DATE:
 DEP. DIRECTOR AND CITY TRAFFIC ENGINEER DATE:

SCALE:
 SHEET OF SHEETS
 5 OF 5

PROJECT 7-4 MODIFIED OPTION 1
 JOHN F. KENNEDY DRIVE
 STANYAN STREET TO TRANSVERSE DRIVE

CONTRACT NO.
 DRAWING NO.
 FILE NO.
 REV. NO.

EXTERNAL REFERENCES:
 FONTS USED:
 SCALE FACTOR:
 PLOT SCALE:
 ORIGIN:
 FILE NAME:
 DATE: