

| NO. | DATE | DESCRIPTION | BY | APP. |
|---|------|-------------|----|------|
| TABLE OF REVISIONS | | | | |
| CHECK WITH TRACING TO SEE IF YOU HAVE LATEST REVISION | | | | |

REFERENCE INFORMATION
& FILE NO. OF SURVEYS

SUPERCEDES STR-4064.2
REV "A"



DEPARTMENT OF PARKING AND TRAFFIC
 DIVISION OF TRAFFIC ENGINEERING
 CITY AND COUNTY OF SAN FRANCISCO

SCALE:

SHEET OF SHEETS
 1 OF 4

PROJECT 7-4 EXISTING

John F. Kennedy Drive and Kezar Drive
 Bicycle Lanes, Stanyan Street to Transverse

CONTRACT NO.

FILE NO.


REV. NO.
 0

DATE

EXTERNAL REFERENCES: POINTS USED:

SCALE FACTOR: PLOT SCALE:

FILE NAME: L:\a\off_line\eng\p\l\k\jfk\proj\7-4\7-4-01.dwg ORIGINAL OPERATIONS

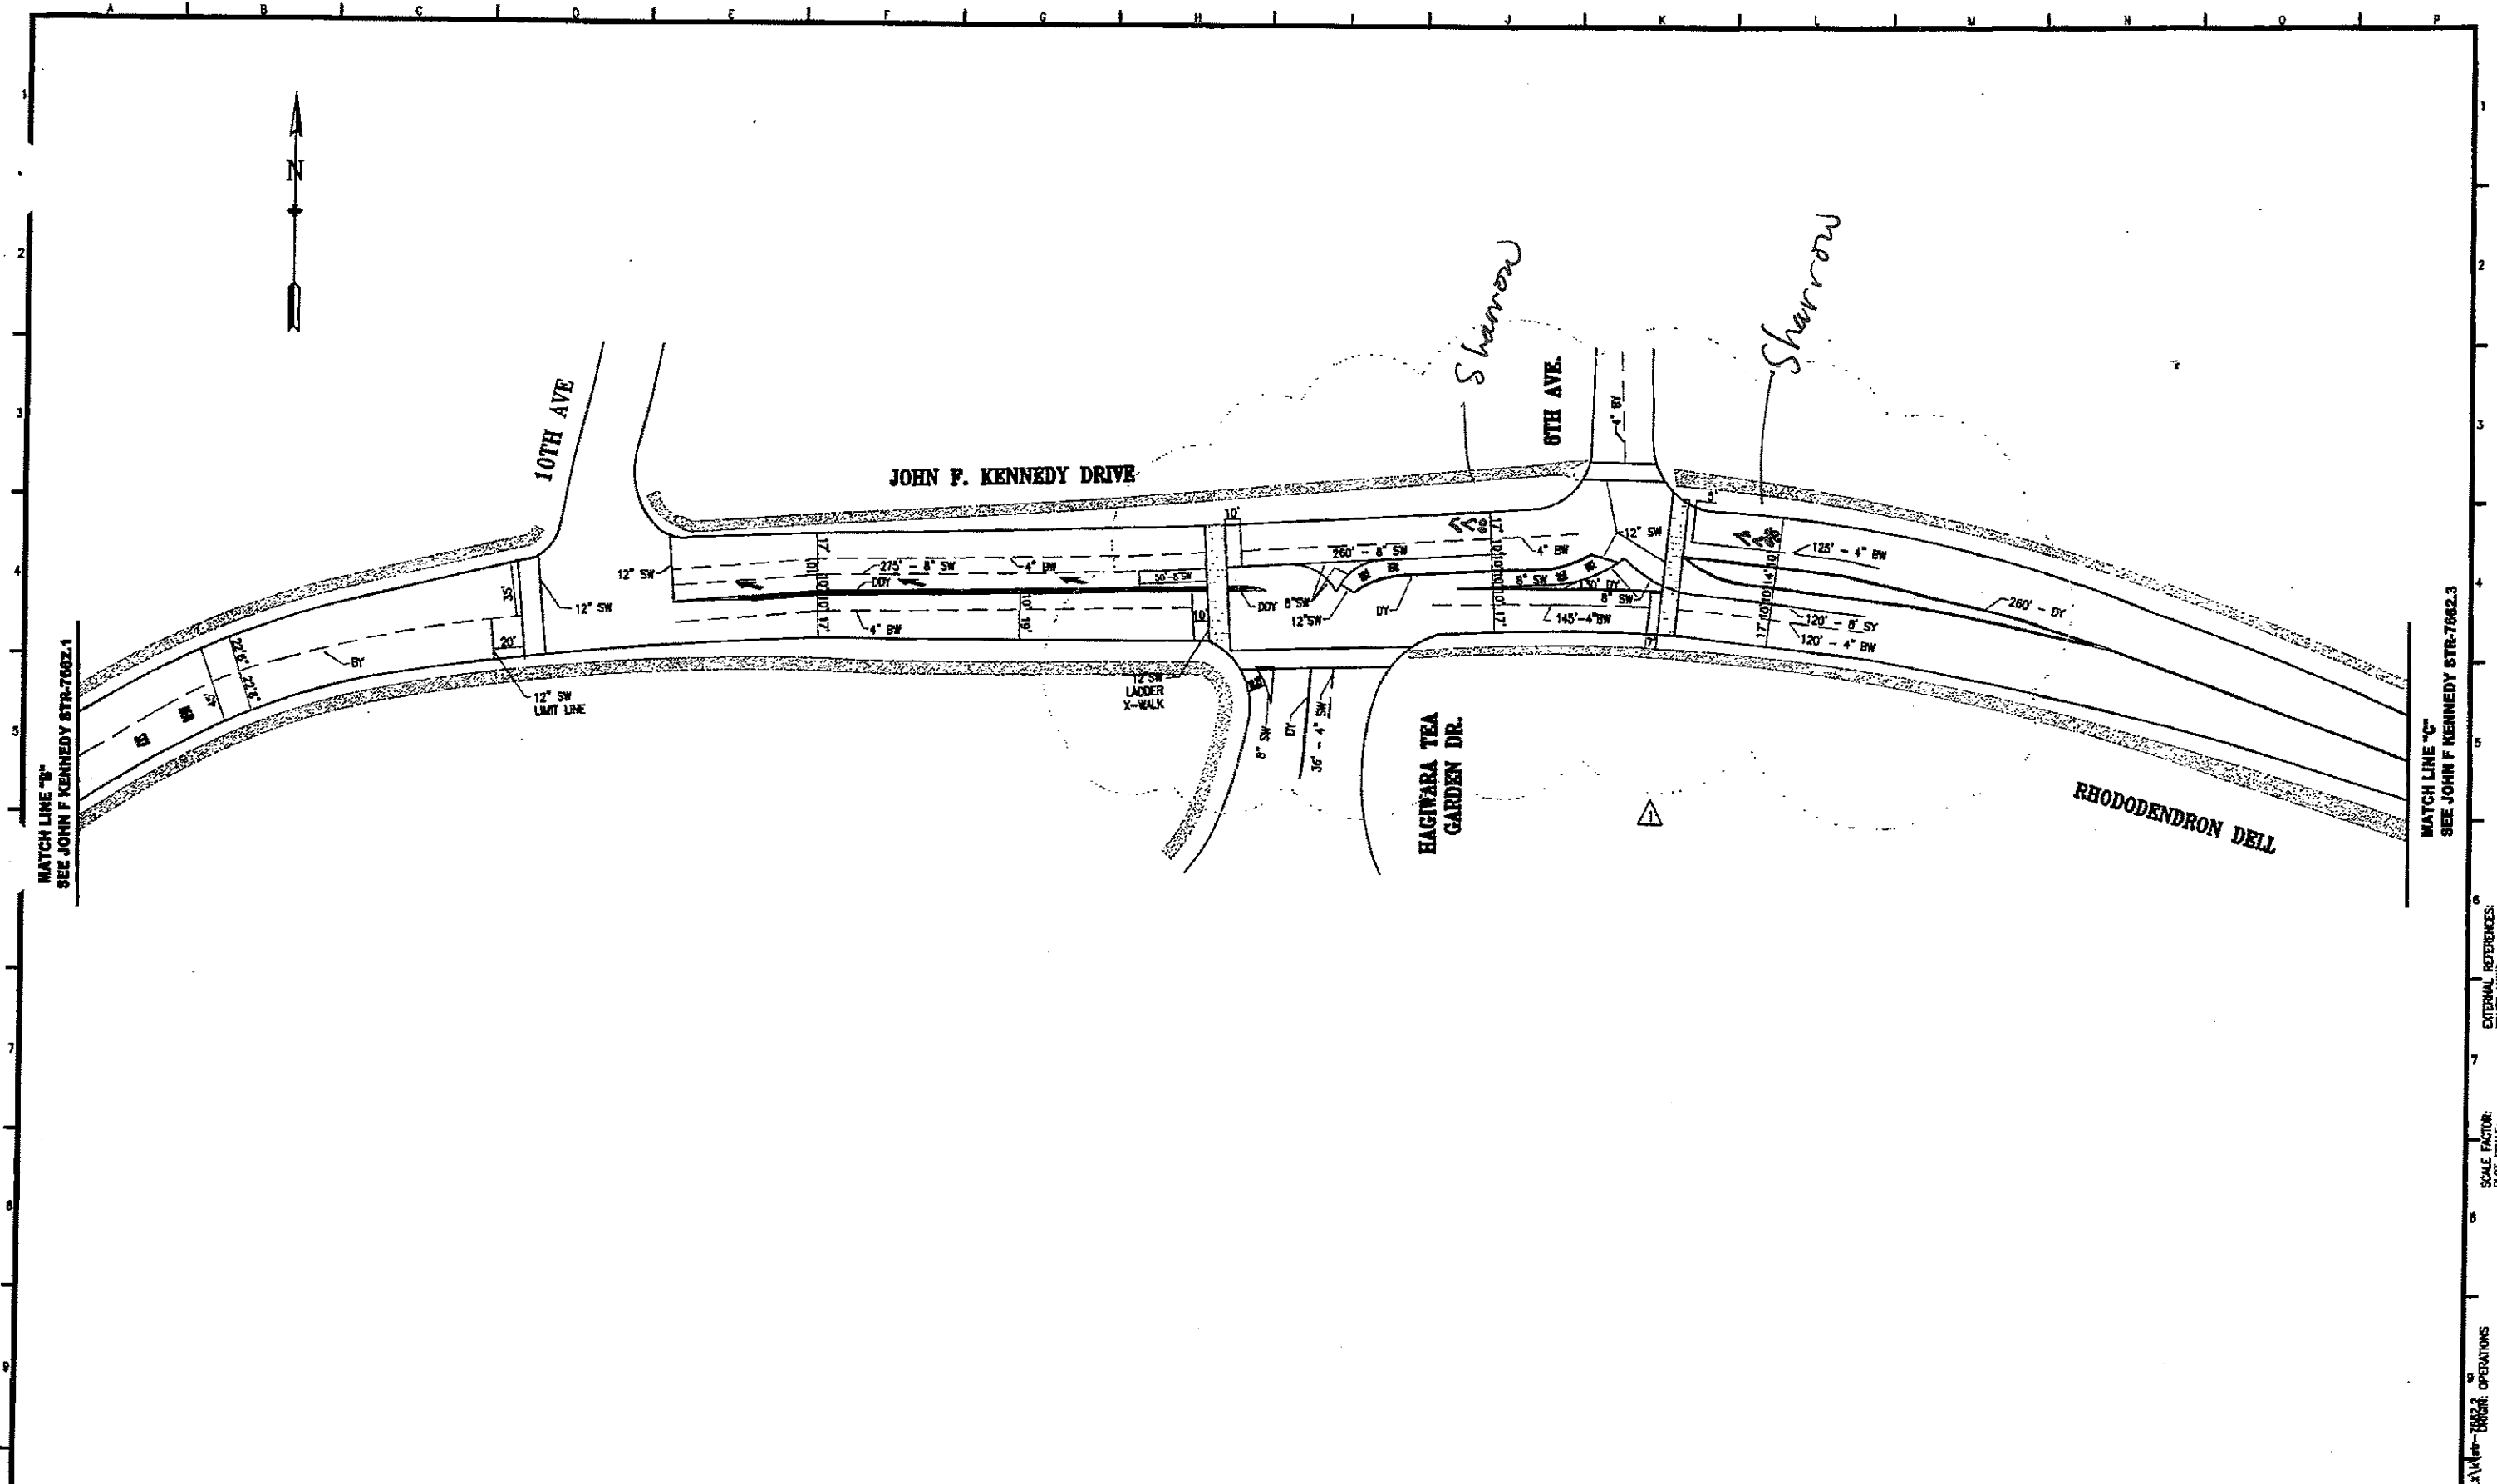

| TABLE OF REVISIONS | | | |
|--------------------|----------|---|-----------|
| NO. | DATE | DESCRIPTION | BY / APP. |
| 1 | 01/13/05 | PAINTED LADDER X-WALK & LIMIT LINE @ 8TH AVE. | SF/PL MW |

CHECK WITH TRACING TO SEE IF YOU HAVE LATEST REVISION

REFERENCE INFORMATION & FILE NO. OF SURVEYS

SUPERCEDES
 STR-4064.1 REV "9"
 STR-8297 REV "1"
 STR-2382.1
 REV 7




DEPARTMENT OF PARKING AND TRAFFIC
 DIVISION OF TRAFFIC ENGINEERING
 CITY AND COUNTY OF SAN FRANCISCO

SCALE:
 SHEET OF SHEETS
 2 OF 4

PROJECT 7-4 EXISTING
 John F. Kennedy Drive and Kezar Drive
 Bicycle Lanes, Stanyan Street to Transverse

CONTRACT NO.
 FILE NO.
 REV. NO. 1


EXTERNAL REFERENCES:
 FONTS USED:
 SCALE FACTOR:
 PLOT SCALE:
 FILE NAME: T:\a\plm\cgs\p7-4\plan-7482.2.dwg
 DATE: 01/13/05

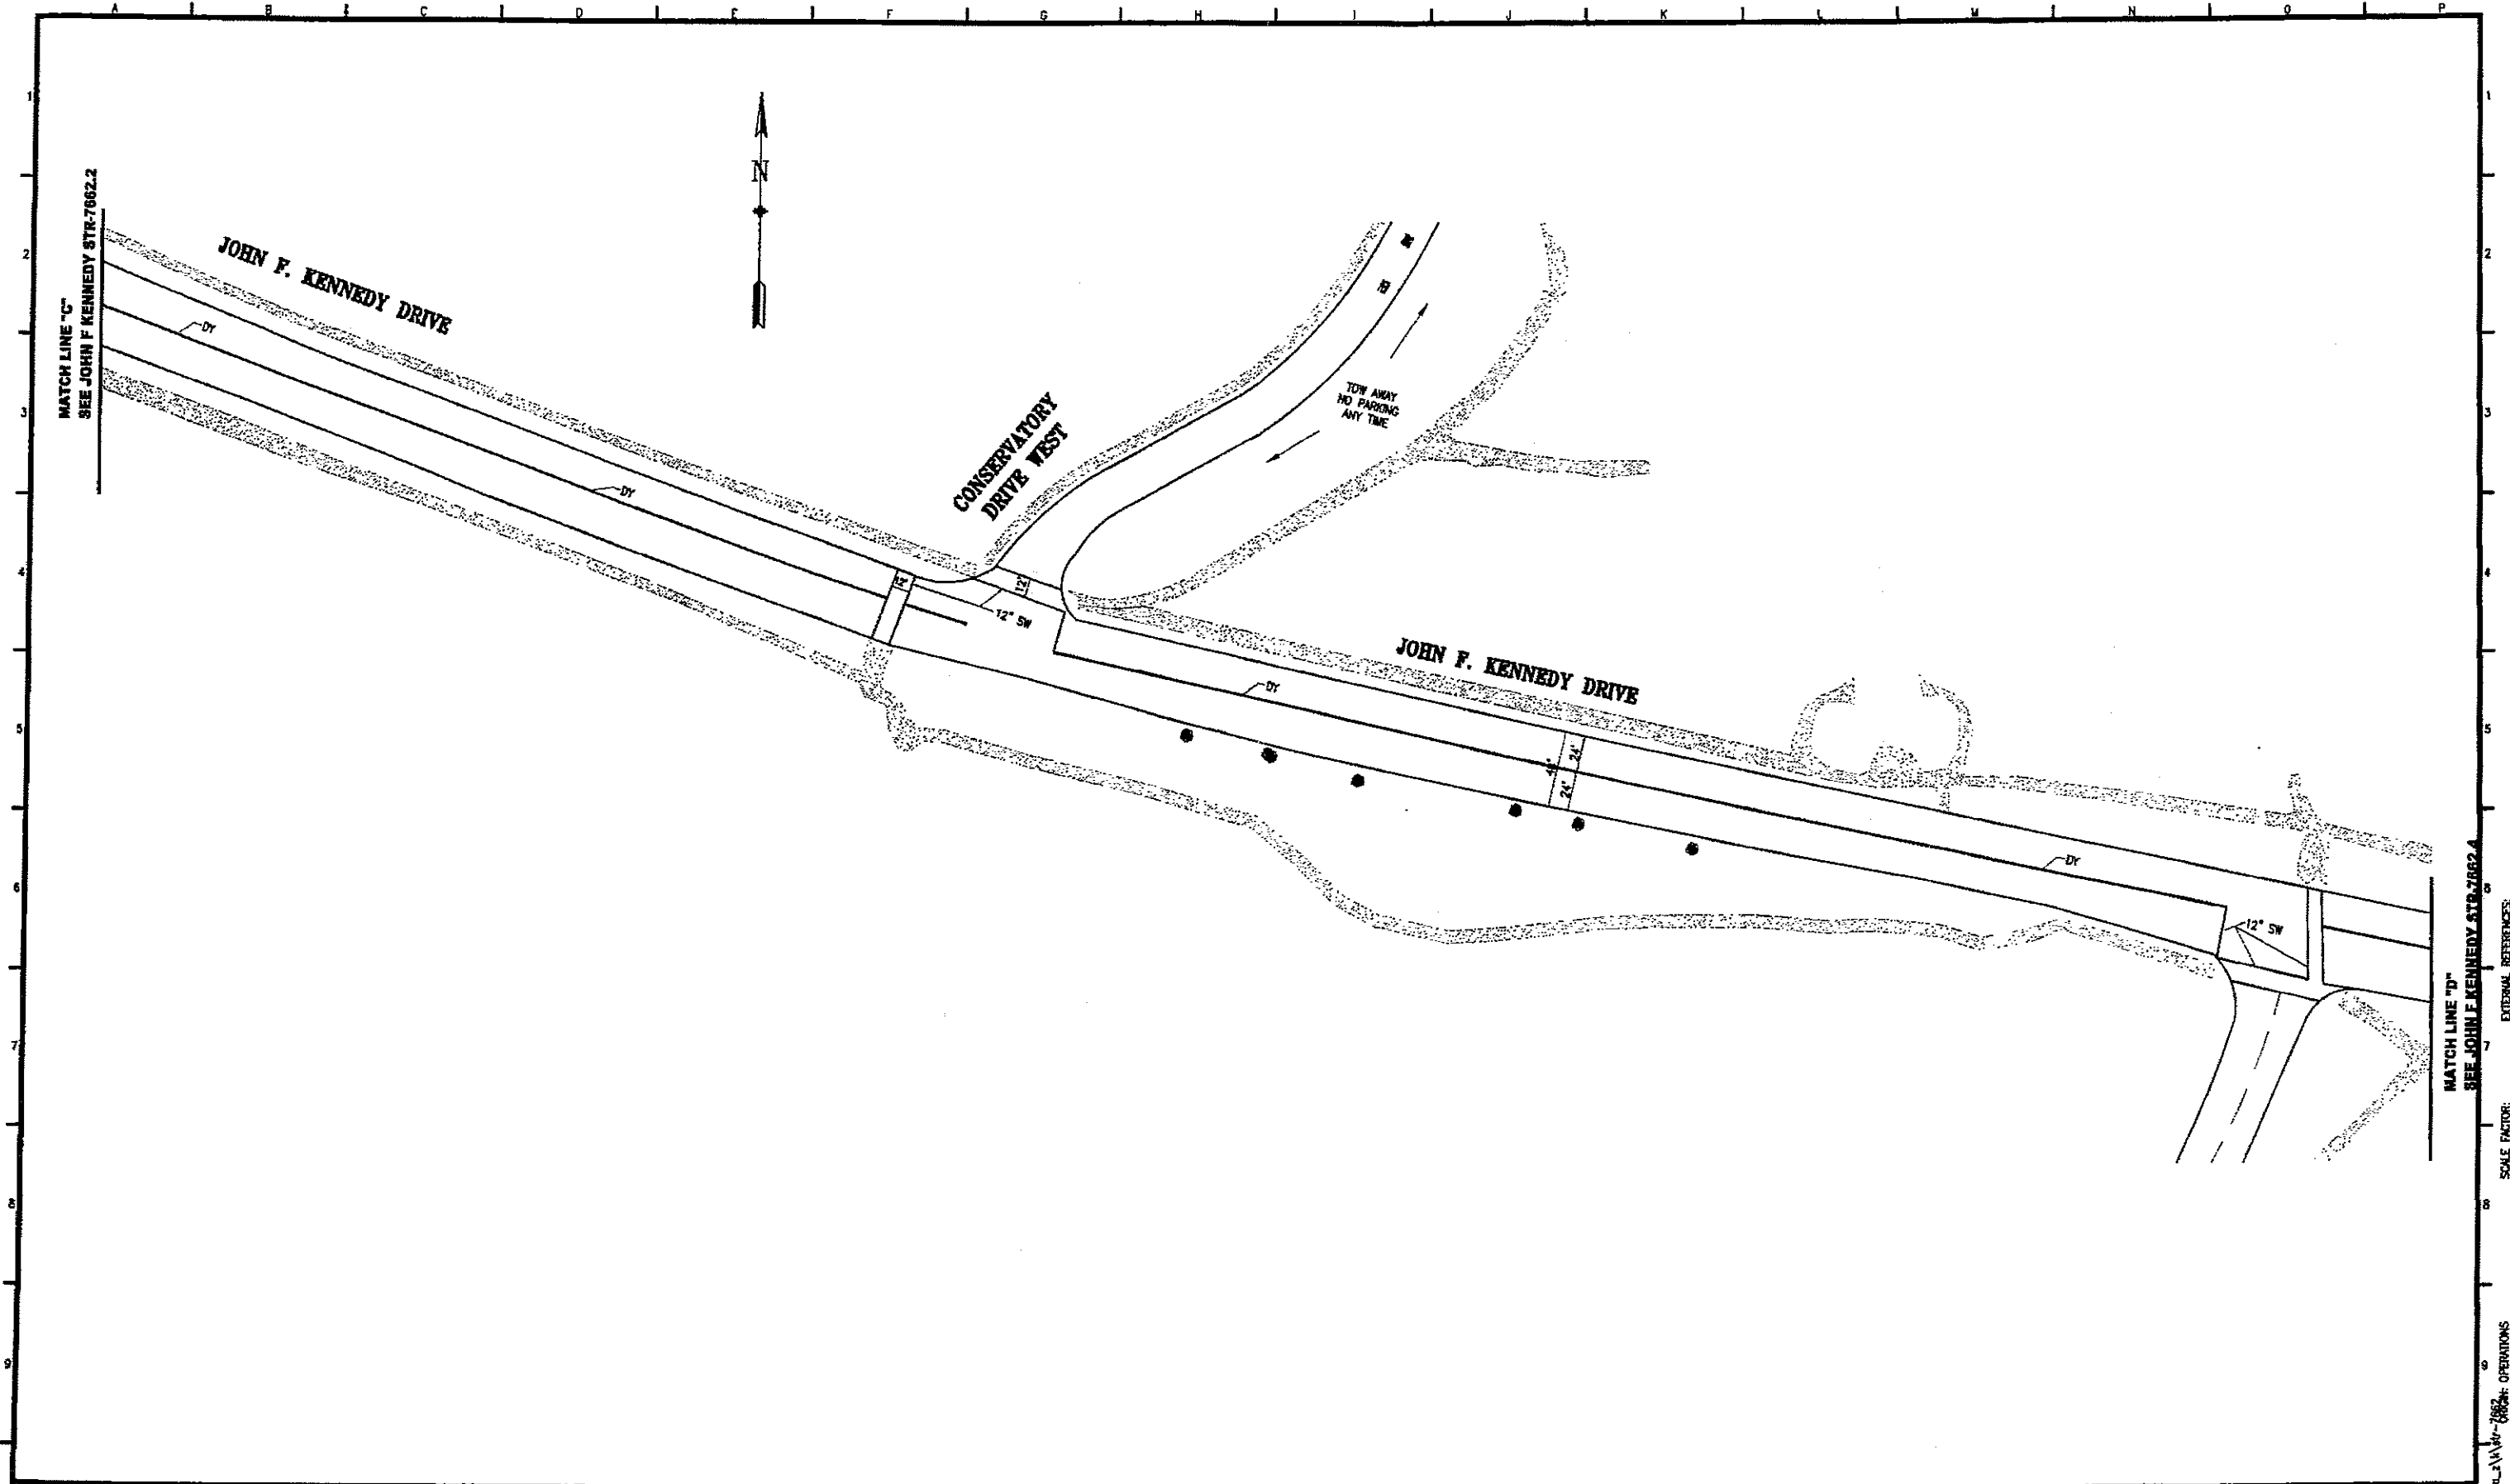

| NO. | DATE | DESCRIPTION | BY | APP. |
|---|------|-------------|----|------|
| TABLE OF REVISIONS | | | | |
| CHECK WITH TRACING TO SEE IF YOU HAVE LATEST REVISION | | | | |

REFERENCE INFORMATION
& FILE NO. OF SURVEYS

SUPERCEDES SIR-4064.1
REV "3"

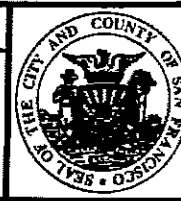

DEPARTMENT OF PARKING AND TRAFFIC

DIVISION OF TRAFFIC ENGINEERING

CITY AND COUNTY OF SAN FRANCISCO

SCALE:

SHEET OF SHEETS
3 OF 4

PROJECT 7-4 EXISTING

John F. Kennedy Drive and Kezar Drive
Bicycle Lanes, Stanyan Street to Transverse

CONTRACT NO.

FILE NO.

REV. NO.

0

MATCH LINE "C"
SEE JOHN F. KENNEDY STR-7862.2
 MATCH LINE "D"
SEE JOHN F. KENNEDY STR-7862.4
 EXTERNAL REFERENCES:
 FONTS USED:
 SCALE FACTOR:
 PLOT SCALE:
 FILE NAME: T:\yell_joe\yell_joe\p7-4\10-2888n OPERATIONS
 DATE:

