


NO.	DATE	DESCRIPTION	BY	APP.
TABLE OF REVISIONS				
CHECK WITH TRACING TO SEE IF YOU HAVE LATEST REVISION				

REFERENCE INFORMATION
& FILE NO. OF SURVEYS

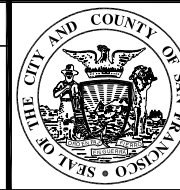

SAN FRANCISCO MUNICIPAL TRANSPORTATION AGENCY
 DIVISION OF PARKING AND TRAFFIC - TRAFFIC ENGINEERING
 CITY AND COUNTY OF SAN FRANCISCO

DESIGNED: DATE: _____
 DRAWN: TA 7/09
 CHECKED: MV 7/09


APPROVED: _____
 SECTION ENGINEER DATE: _____
 CITY TRAFFIC ENGINEER DATE: _____

SCALE:
 1"=50'
 SHEET OF SHEETS
 XX OF XX

TRAFFIC STRIPING
 KIRKHAM STREET
 12TH AVENUE TO 5TH AVENUE


CONTRACT NO. _____
 DRAWING NO. STR-7803.4
 FILE NO. _____
 REV. NO. 0

FILE NAME: T:\TE_files\of_rec\drawings\origin\OPERATIONS\7803.4
 EXTERNAL REFERENCES: -
 FONTS USED: -
 SCALE FACTOR: -
 PLOT SCALE: -

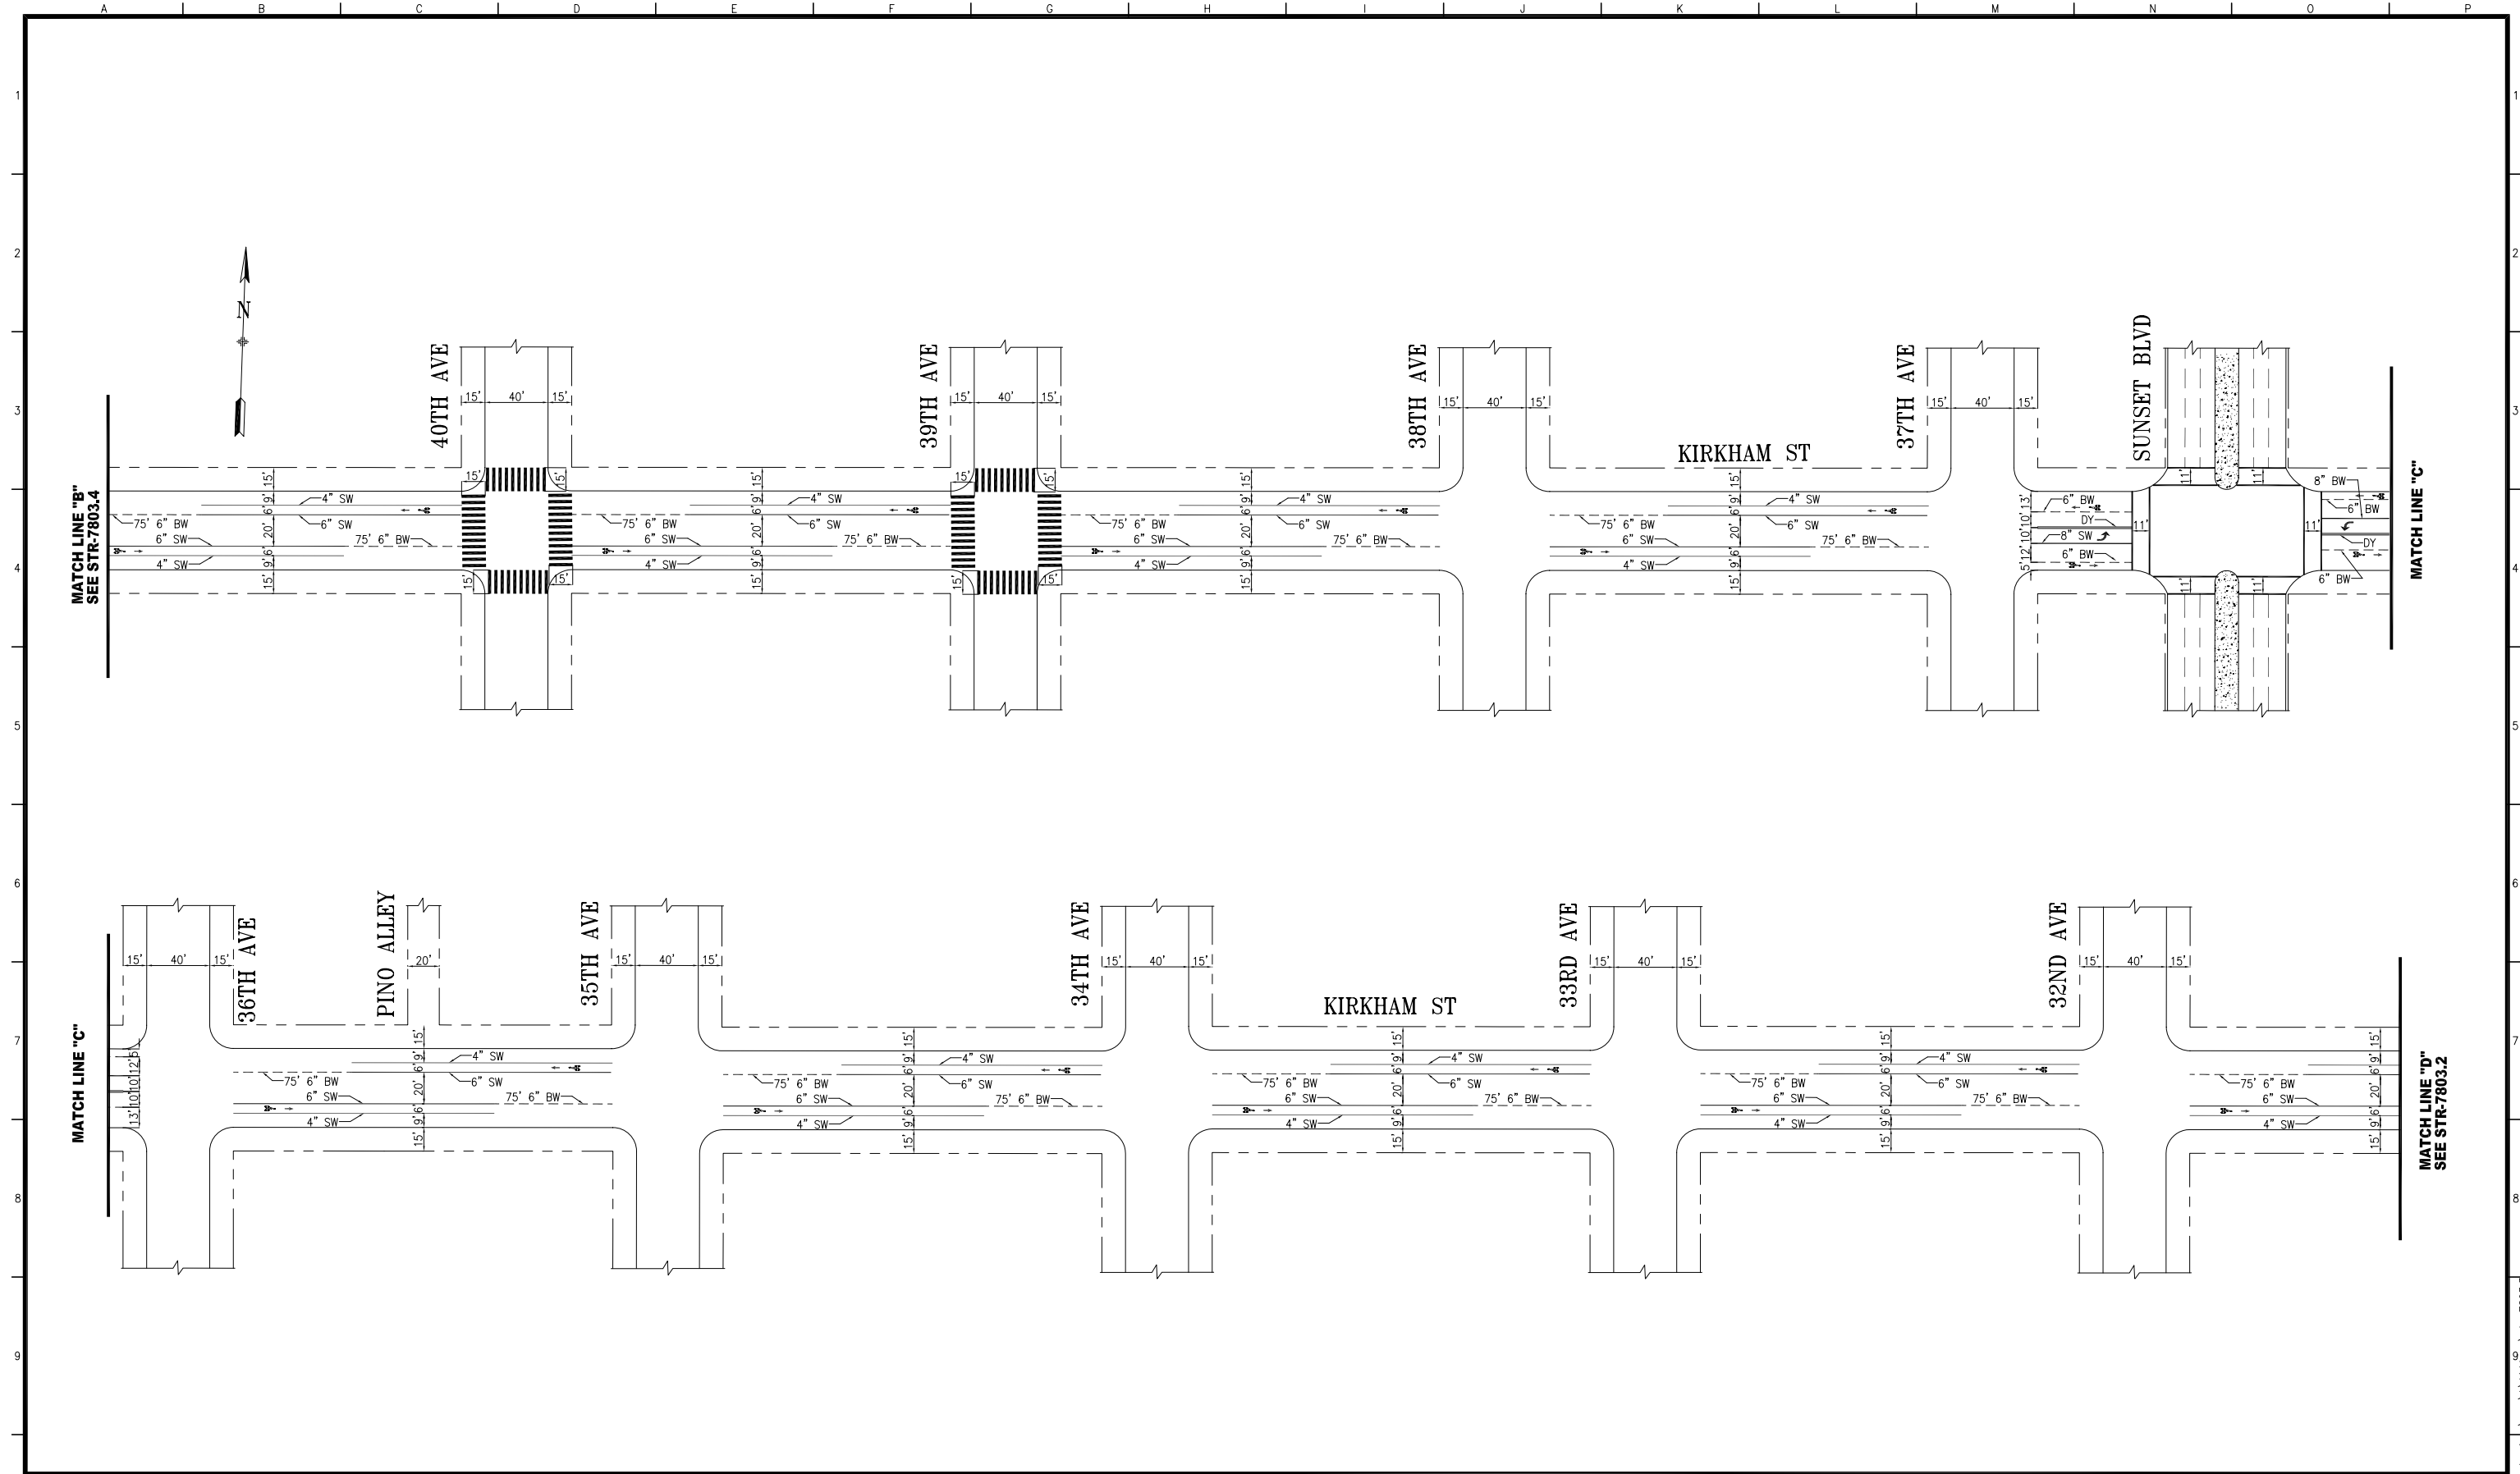

NO.	DATE	DESCRIPTION	BY	APP.
TABLE OF REVISIONS				
CHECK WITH TRACING TO SEE IF YOU HAVE LATEST REVISION				

REFERENCE INFORMATION
& FILE NO. OF SURVEYS

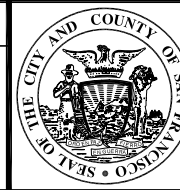

SAN FRANCISCO MUNICIPAL TRANSPORTATION AGENCY
 DIVISION OF PARKING AND TRAFFIC - TRAFFIC ENGINEERING
 CITY AND COUNTY OF SAN FRANCISCO


DESIGNED: DATE: _____
 DRAWN: TA 7/09
 CHECKED: MV 7/09

APPROVED: _____
 SECTION ENGINEER DATE: _____
 CITY TRAFFIC ENGINEER DATE: _____

SCALE:
 1"=50'
 SHEET OF SHEETS
 XX OF XX


TRAFFIC STRIPING
 KIRKHAM STREET
 12TH AVENUE TO 5TH AVENUE

CONTRACT NO. _____
 DRAWING NO. STR-7803.3
 FILE NO. _____
 REV. NO. 0

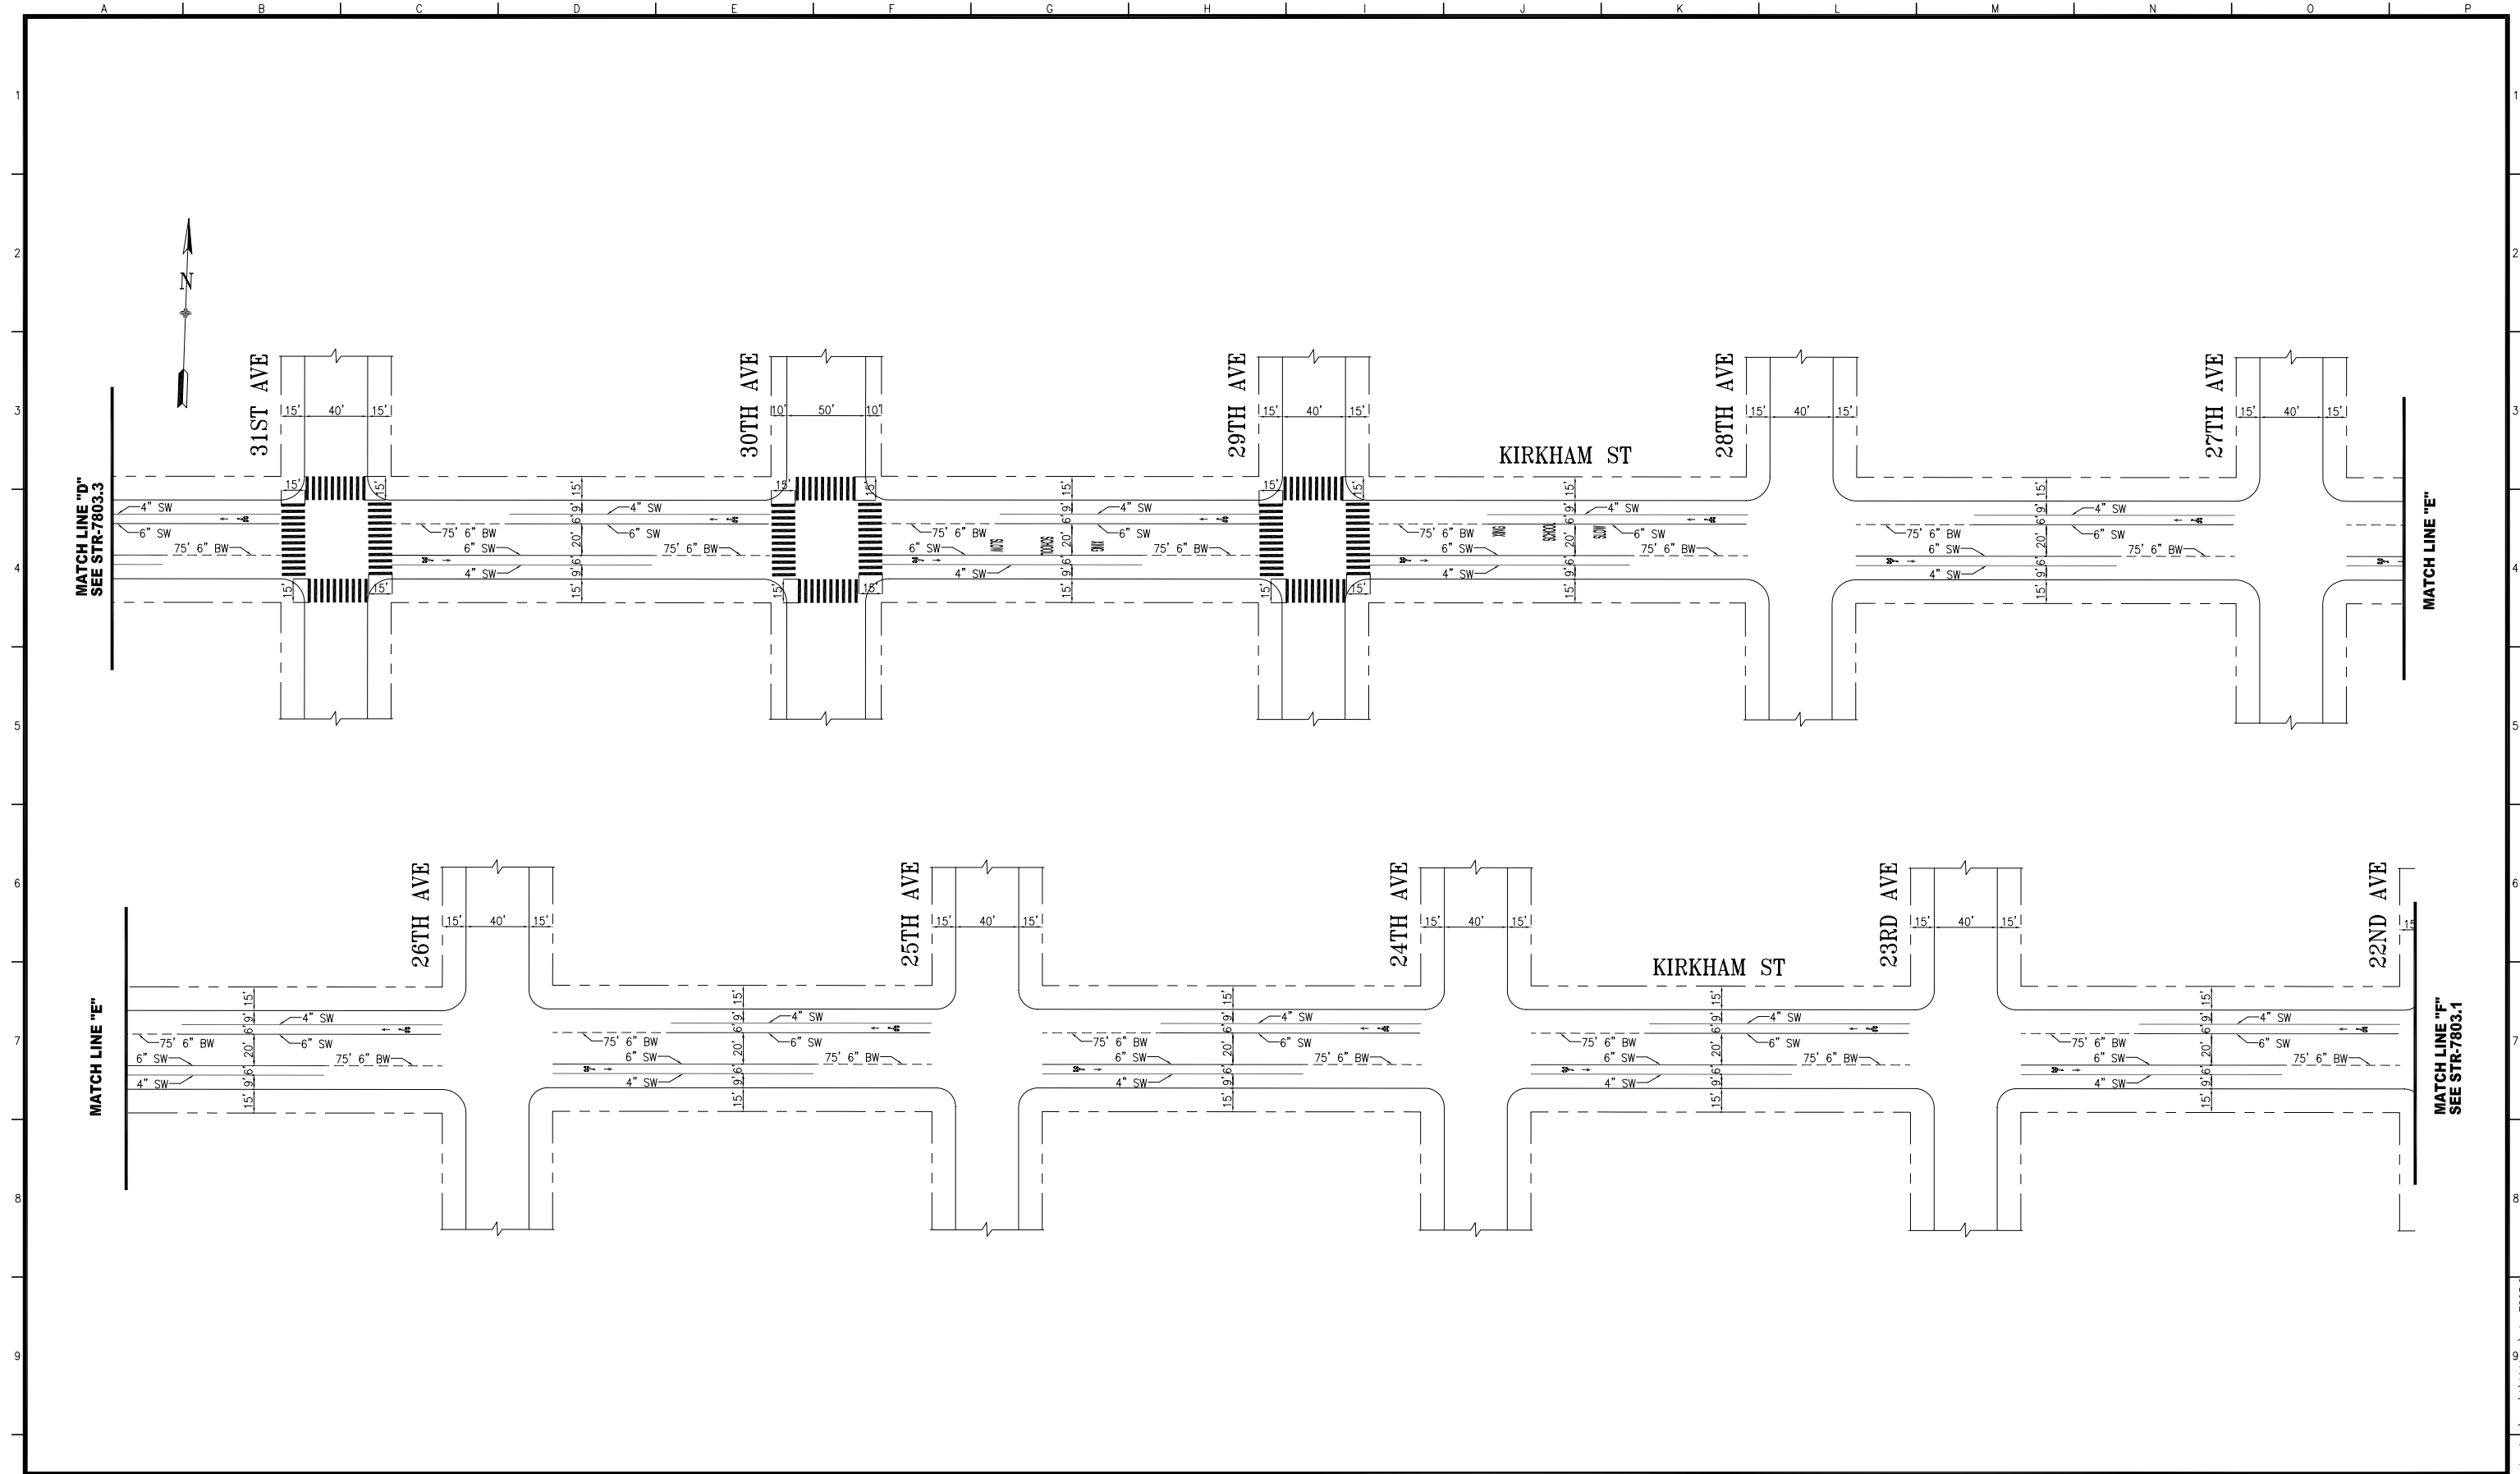

NO.	DATE	DESCRIPTION	BY	APP.
TABLE OF REVISIONS				
CHECK WITH TRACING TO SEE IF YOU HAVE LATEST REVISION				

REFERENCE INFORMATION
& FILE NO. OF SURVEYS

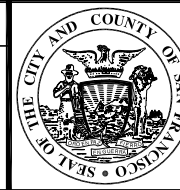

SAN FRANCISCO MUNICIPAL TRANSPORTATION AGENCY
 DIVISION OF PARKING AND TRAFFIC - TRAFFIC ENGINEERING
 CITY AND COUNTY OF SAN FRANCISCO

DESIGNED: DATE: _____
 DRAWN: TA 7/09
 CHECKED: MV 7/09

APPROVED
 SECTION ENGINEER DATE: _____
 CITY TRAFFIC ENGINEER DATE: _____


SCALE:
 1"=50'
 SHEET OF SHEETS
 XX OF XX

TRAFFIC STRIPING
 KIRKHAM STREET
 12TH AVENUE TO 5TH AVENUE

CONTRACT NO.
 DRAWING NO. STR-7803.2
 FILE NO.
 REV. NO. 0

FILE NAME: T:_TE_files\of_rec\drawings\08\KIRKHAM\OPERATIONS\7803.2 DATE: -


SCALE FACTOR: -
 PLOT SCALE: -
 EXTERNAL REFERENCES: -
 FONTS USED: -

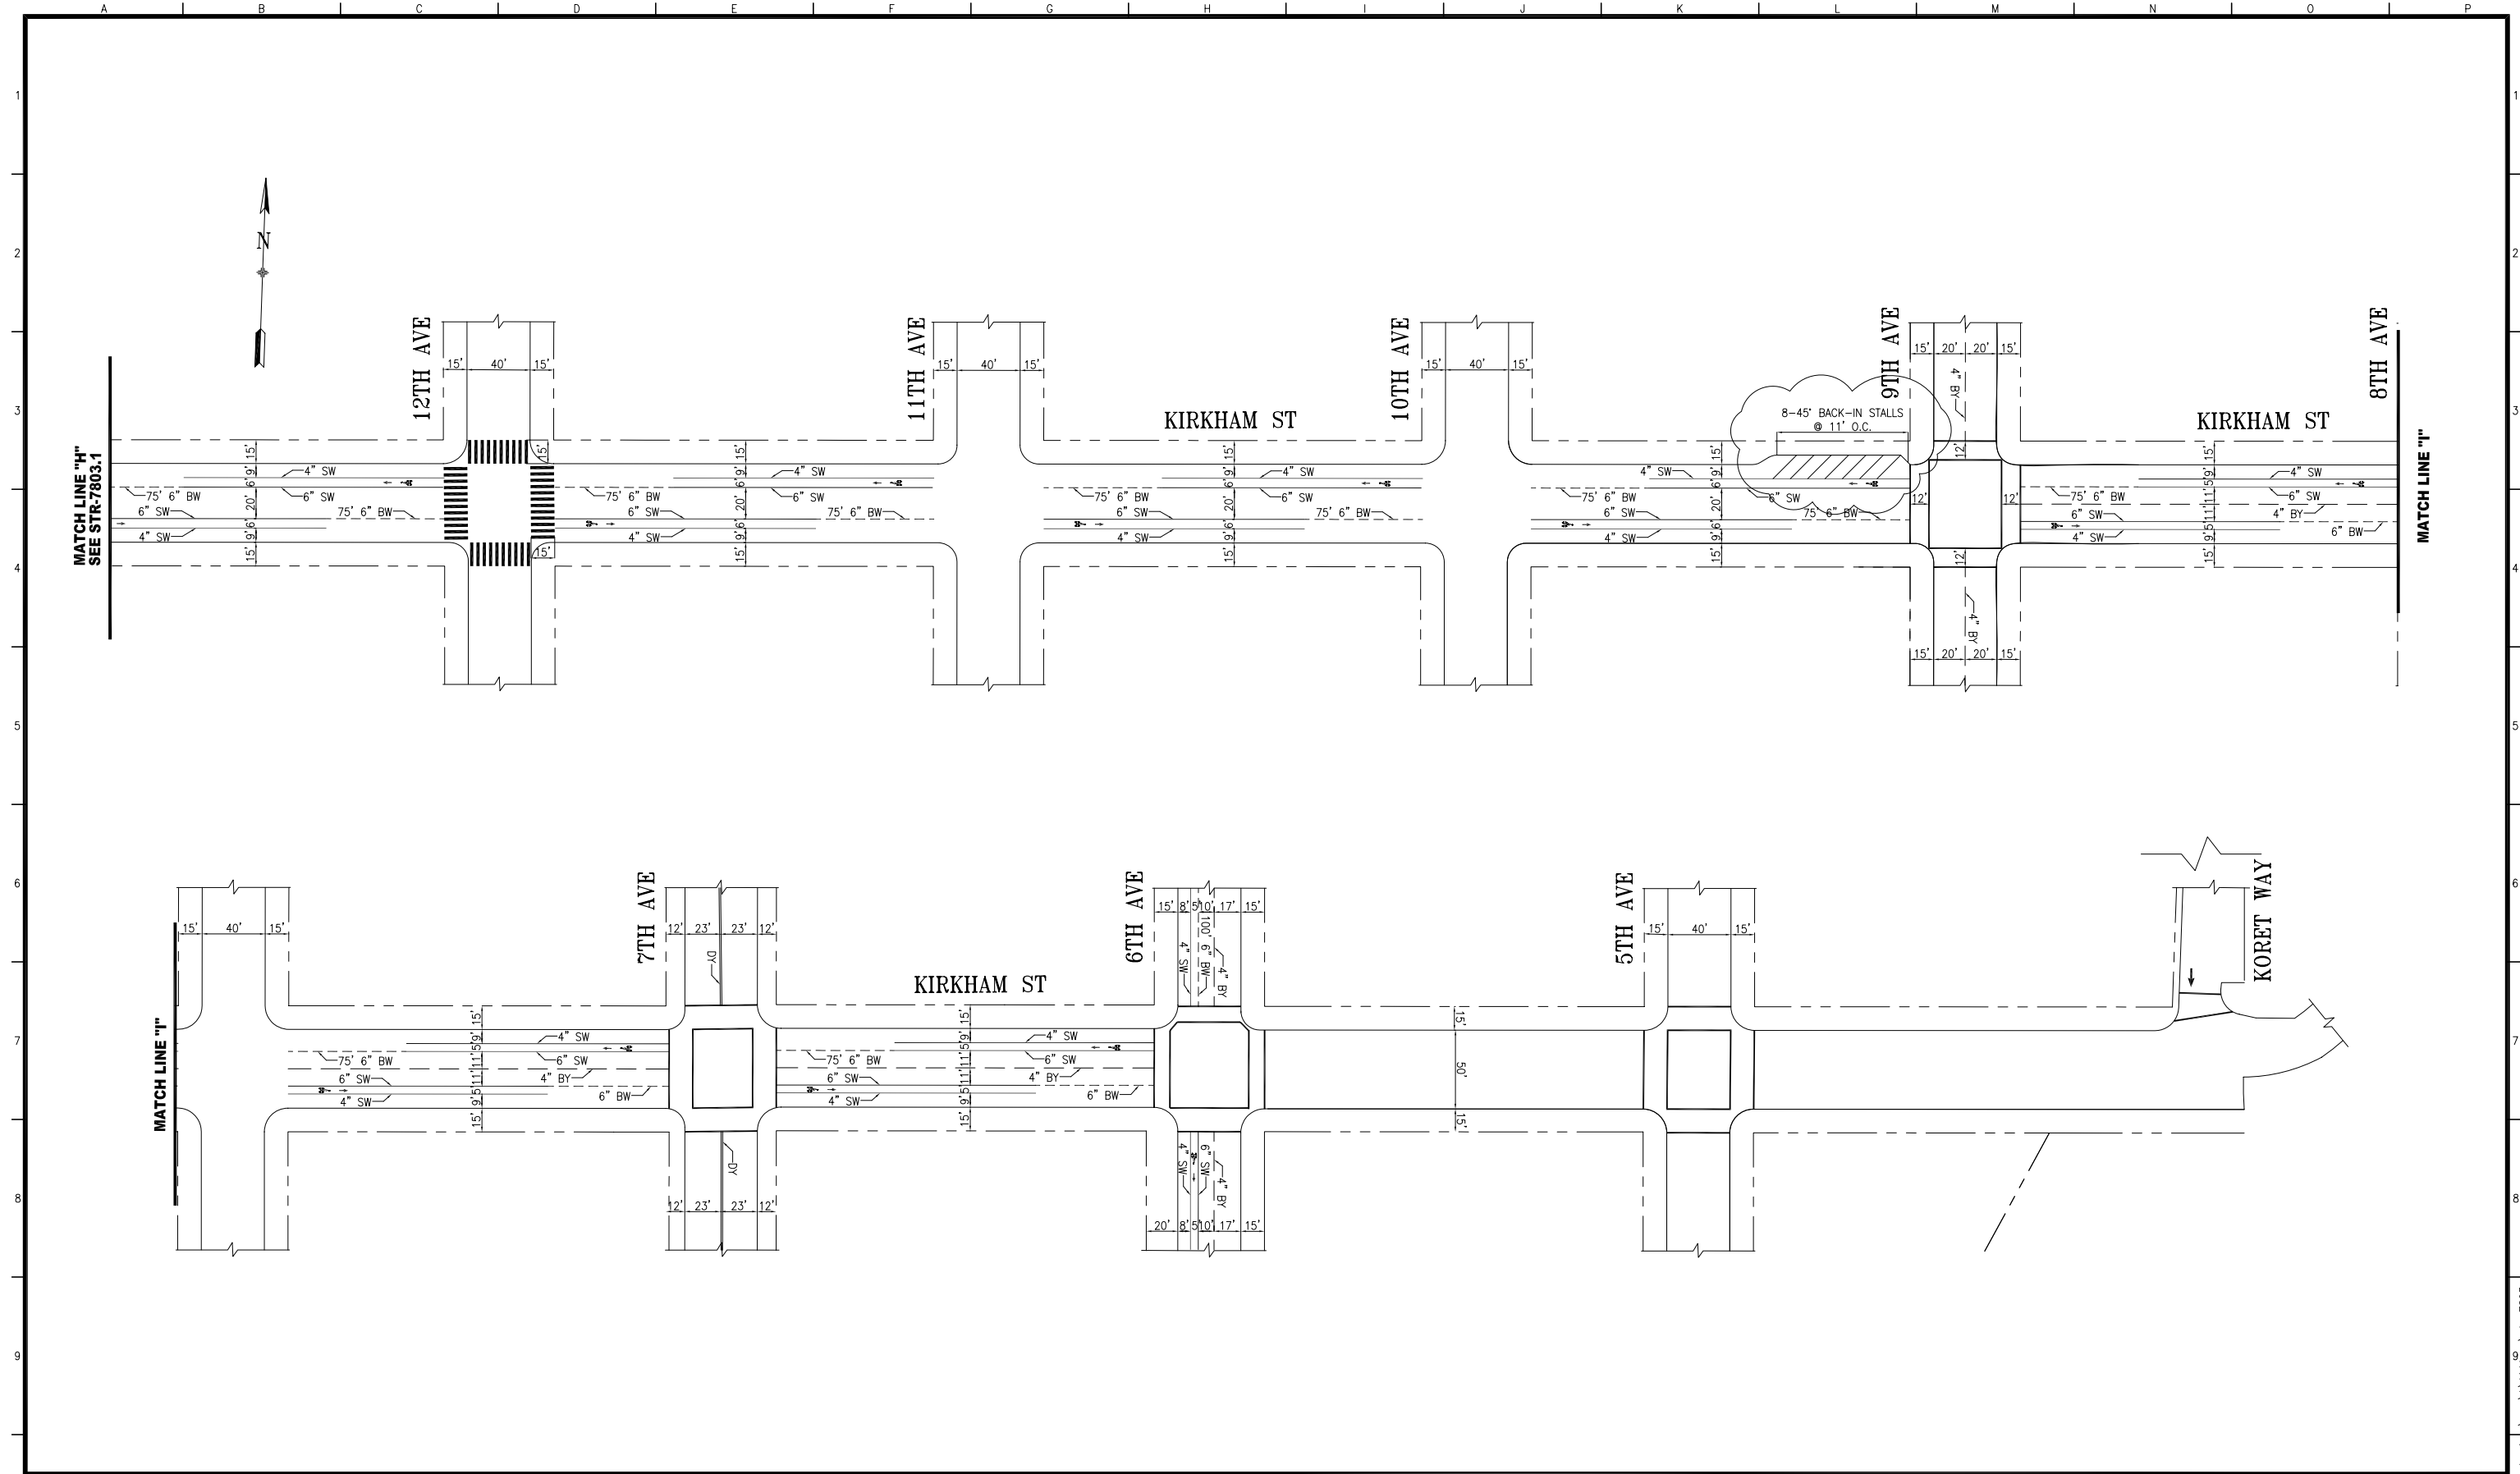

NO.	DATE	DESCRIPTION	BY	APP.
07/09	ADDED BIKE LANE 12/11/98; DWG PER FIELD CHECK	TA	MV	

TABLE OF REVISIONS
CHECK WITH TRACING TO SEE IF YOU HAVE LATEST REVISION

REFERENCE INFORMATION & FILE NO. OF SURVEYS
SUPERCEDES STR-2486

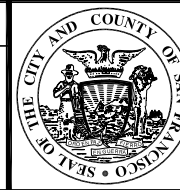

SAN FRANCISCO MUNICIPAL TRANSPORTATION AGENCY
DIVISION OF PARKING AND TRAFFIC - TRAFFIC ENGINEERING
 CITY AND COUNTY OF SAN FRANCISCO

DESIGNED: DATE: _____
 DRAWN: TA 7/09
 CHECKED: MV 7/09

APPROVED
 SECTION ENGINEER DATE: _____
 CITY TRAFFIC ENGINEER DATE: _____

SCALE:
 1"=50'
 SHEET OF SHEETS
 XX OF XX

TRAFFIC STRIPING
 KIRKHAM STREET
 12TH AVENUE TO 5TH AVENUE

CONTRACT NO.
 DRAWING NO. STR-7803
 FILE NO.
 REV. NO. 1