

NO.	DATE	DESCRIPTION	BY	APP.
TABLE OF REVISIONS				
CHECK WITH TRACING TO SEE IF YOU HAVE LATEST REVISION				

REFERENCE INFORMATION
& FILE NO. OF SURVEYS



DEPARTMENT OF PARKING AND TRAFFIC
 DIVISION OF TRAFFIC ENGINEERING
 CITY AND COUNTY OF SAN FRANCISCO


DESIGNED: DATE: _____
 DRAWN: DATE: _____
 CHECKED: DATE: _____

APPROVED
 SECTION ENGINEER DATE: _____
 CITY TRAFFIC ENGINEER DATE: _____

SCALE:
 SHEET OF SHEETS
 1 OF 1

PROJECT 8-1 PROPOSED OPTION 2
 19TH AVENUE
 BUCKINGHAM WAY TO HOLLOWAY AVENUE

CONTRACT NO.
 DRAWING NO.
 FILE NO.
 REV. NO.

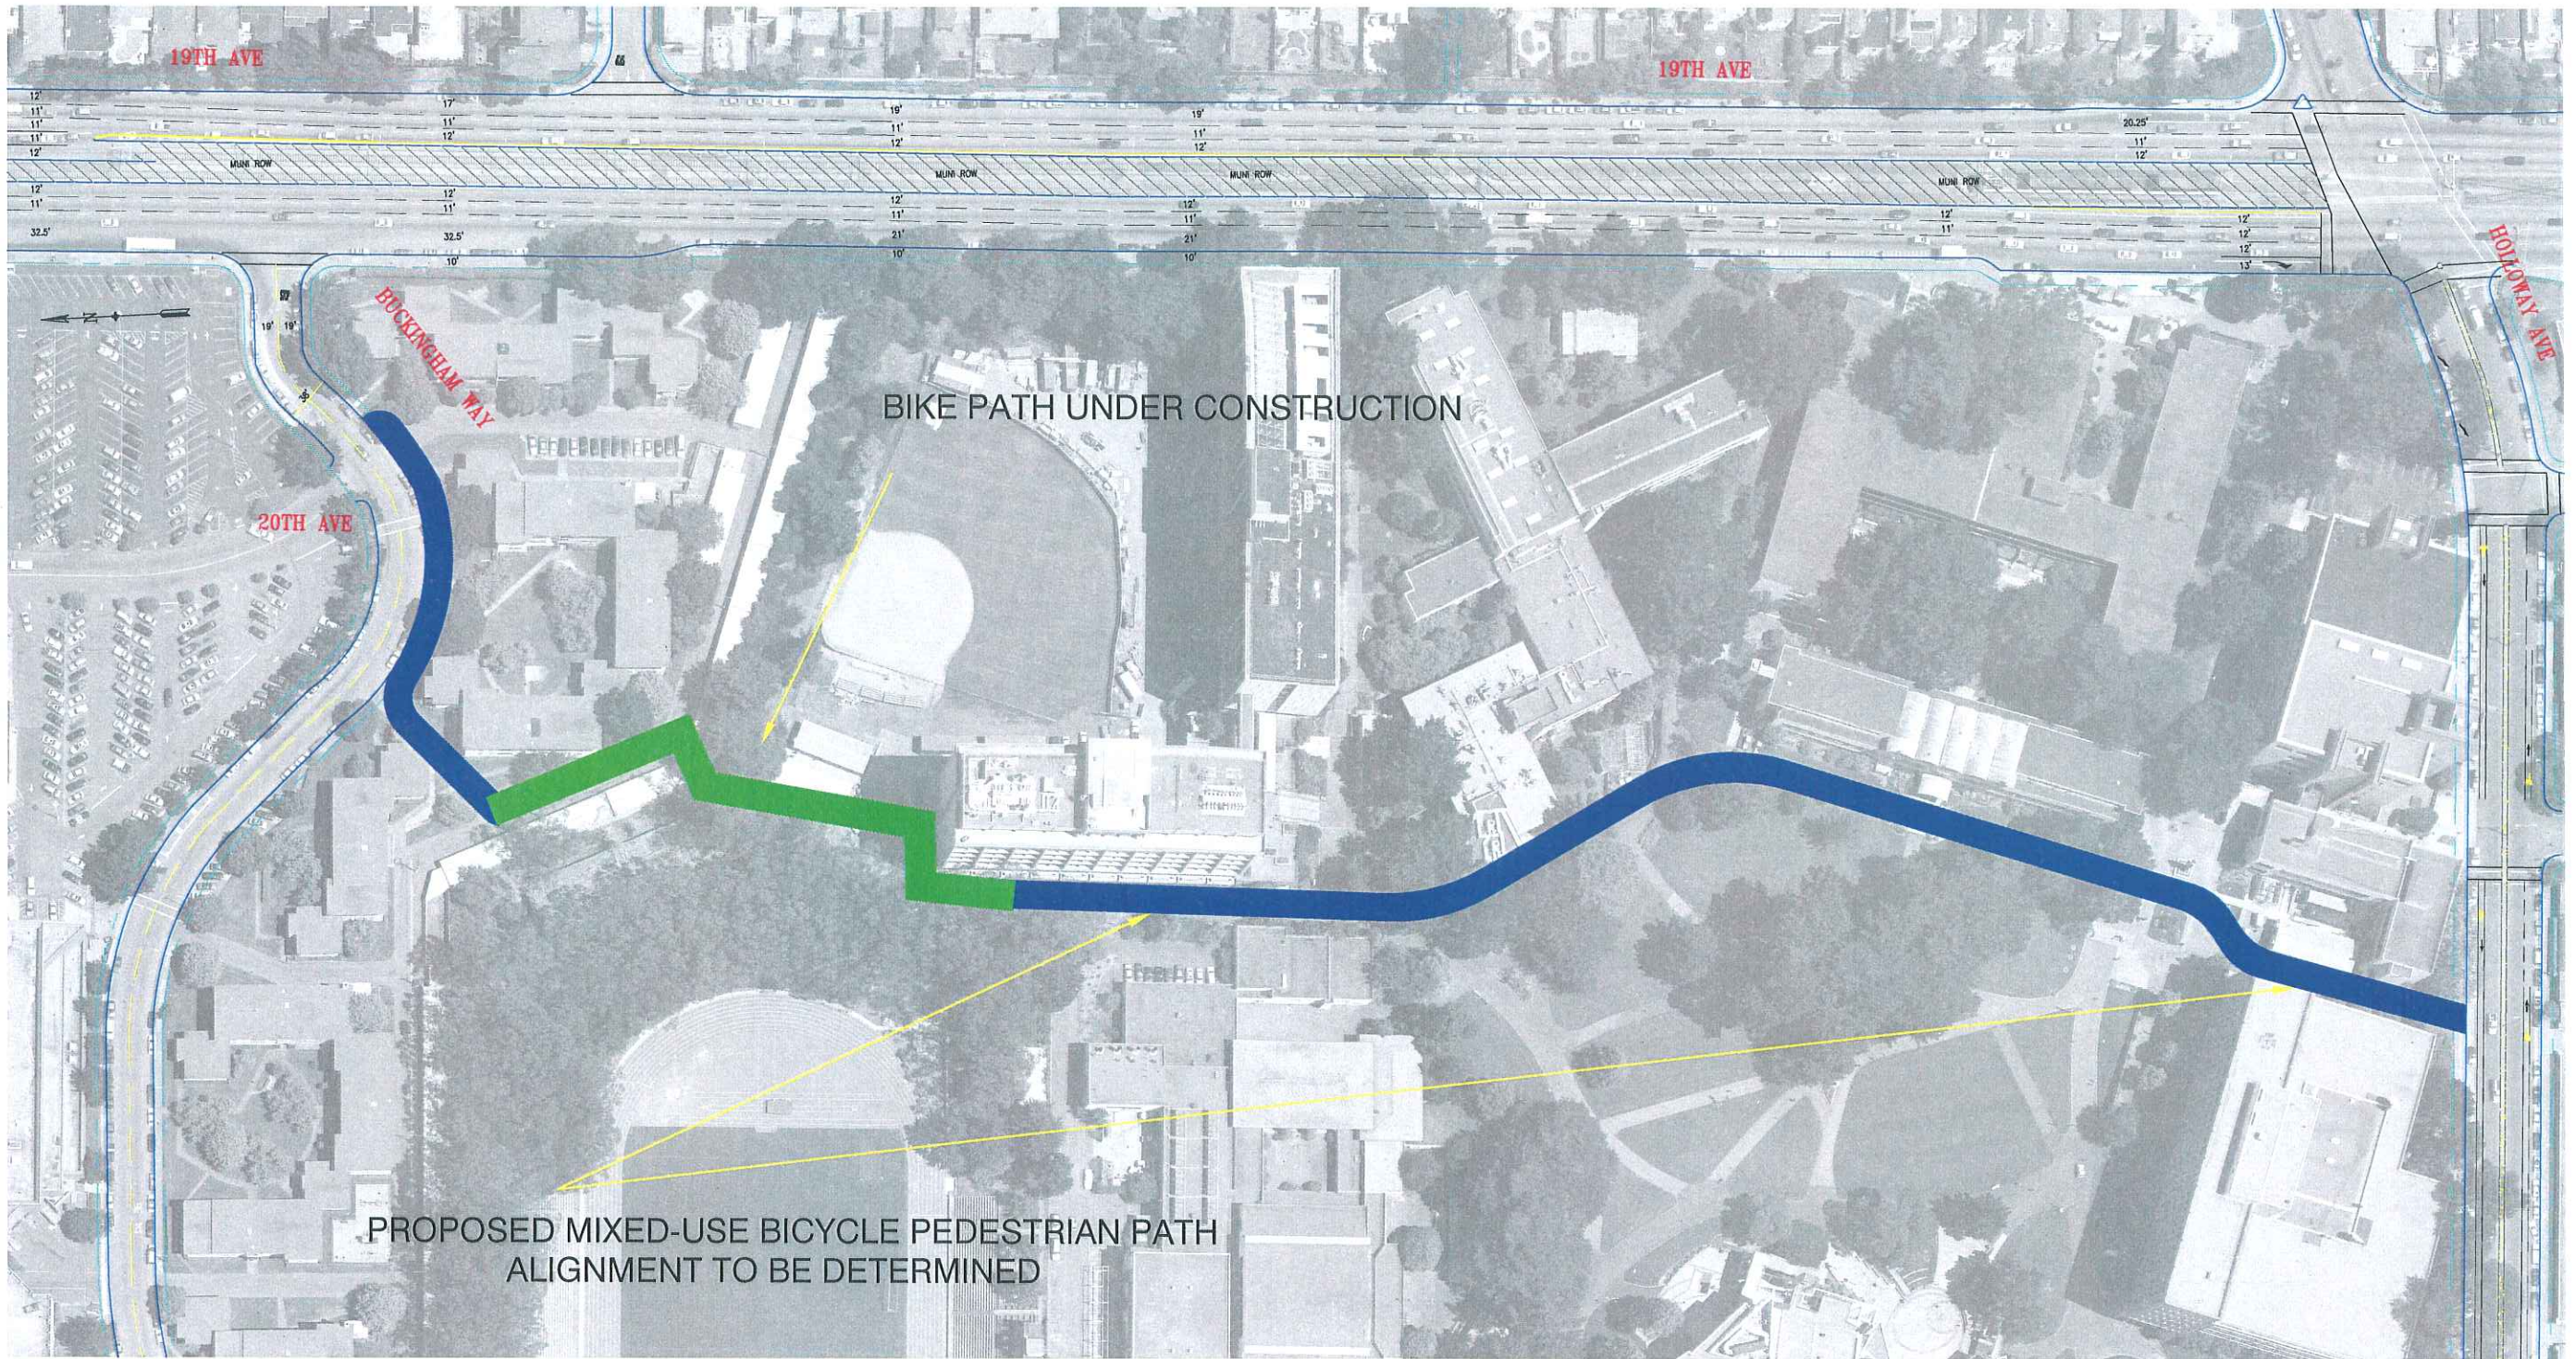

A B C D E F G H I J K L M N O P

1

2

3

4

5

6

7

8

9

EXTERNAL REFERENCES:
POINTS USED:

SCALE FACTOR:
PLOT SCALE:

ORIGIN:
DATE:

NO.	DATE	DESCRIPTION	BY	APP.
TABLE OF REVISIONS				
CHECK WITH TRACING TO SEE IF YOU HAVE LATEST REVISION				

REFERENCE INFORMATION
& FILE NO. OF SURVEYS



DEPARTMENT OF PARKING AND TRAFFIC
DIVISION OF TRAFFIC ENGINEERING
CITY AND COUNTY OF SAN FRANCISCO

DESIGNED: DATE:	APPROVED	SCALE:
DRAWN: DATE:	SECTION ENGINEER DATE:	SHEET OF SHEETS
CHECKED: DATE:	CITY TRAFFIC ENGINEER DATE:	1 OF 1

PROJECT 8-1 PROPOSED OPTION 2

19TH AVENUE
BUCKINGHAM WAY TO HOLLOWAY AVENUE

CONTRACT NO.
DRAWING NO.
FILE NO.
REV. NO.

FILE NAME:
DATE: