

| NO. | DATE | DESCRIPTION | BY | APP. |
|---|------|-------------|----|------|
| TABLE OF REVISIONS | | | | |
| CHECK WITH TRACING TO SEE IF YOU HAVE LATEST REVISION | | | | |

REFERENCE INFORMATION
& FILE NO. OF SURVEYS

SUPERCEDES
STR-2181.1 CHG. 11
STR-XXXX XX X
STR-XXXX XX X



DEPARTMENT OF PARKING AND TRAFFIC

DIVISION OF TRAFFIC ENGINEERING

CITY AND COUNTY OF SAN FRANCISCO

| | |
|-----------------|---|
| DESIGNED: DATE: | APPROVED |
| DRAWN: DATE: | SECTION ENGINEER DATE: |
| CHECKED: DATE: | DEP. DIRECTOR AND CITY TRAFFIC ENGINEER DATE: |

SCALE:

SHEET OF SHEETS

1 OF 2

PROJECT 8-4 PROPOSED

JOHN MUIR DRIVE


LAKE MERCED BOULEVARD TO SKYLINE BOULEVARD

| |
|--------------|
| CONTRACT NO. |
| DRAWING NO. |
| FILE NO. |
| REV. NO. |

EXTERNAL REFERENCES: FONTS USED:

SCALE FACTOR: PLOT SCALE:

ORIGIN: DATE:

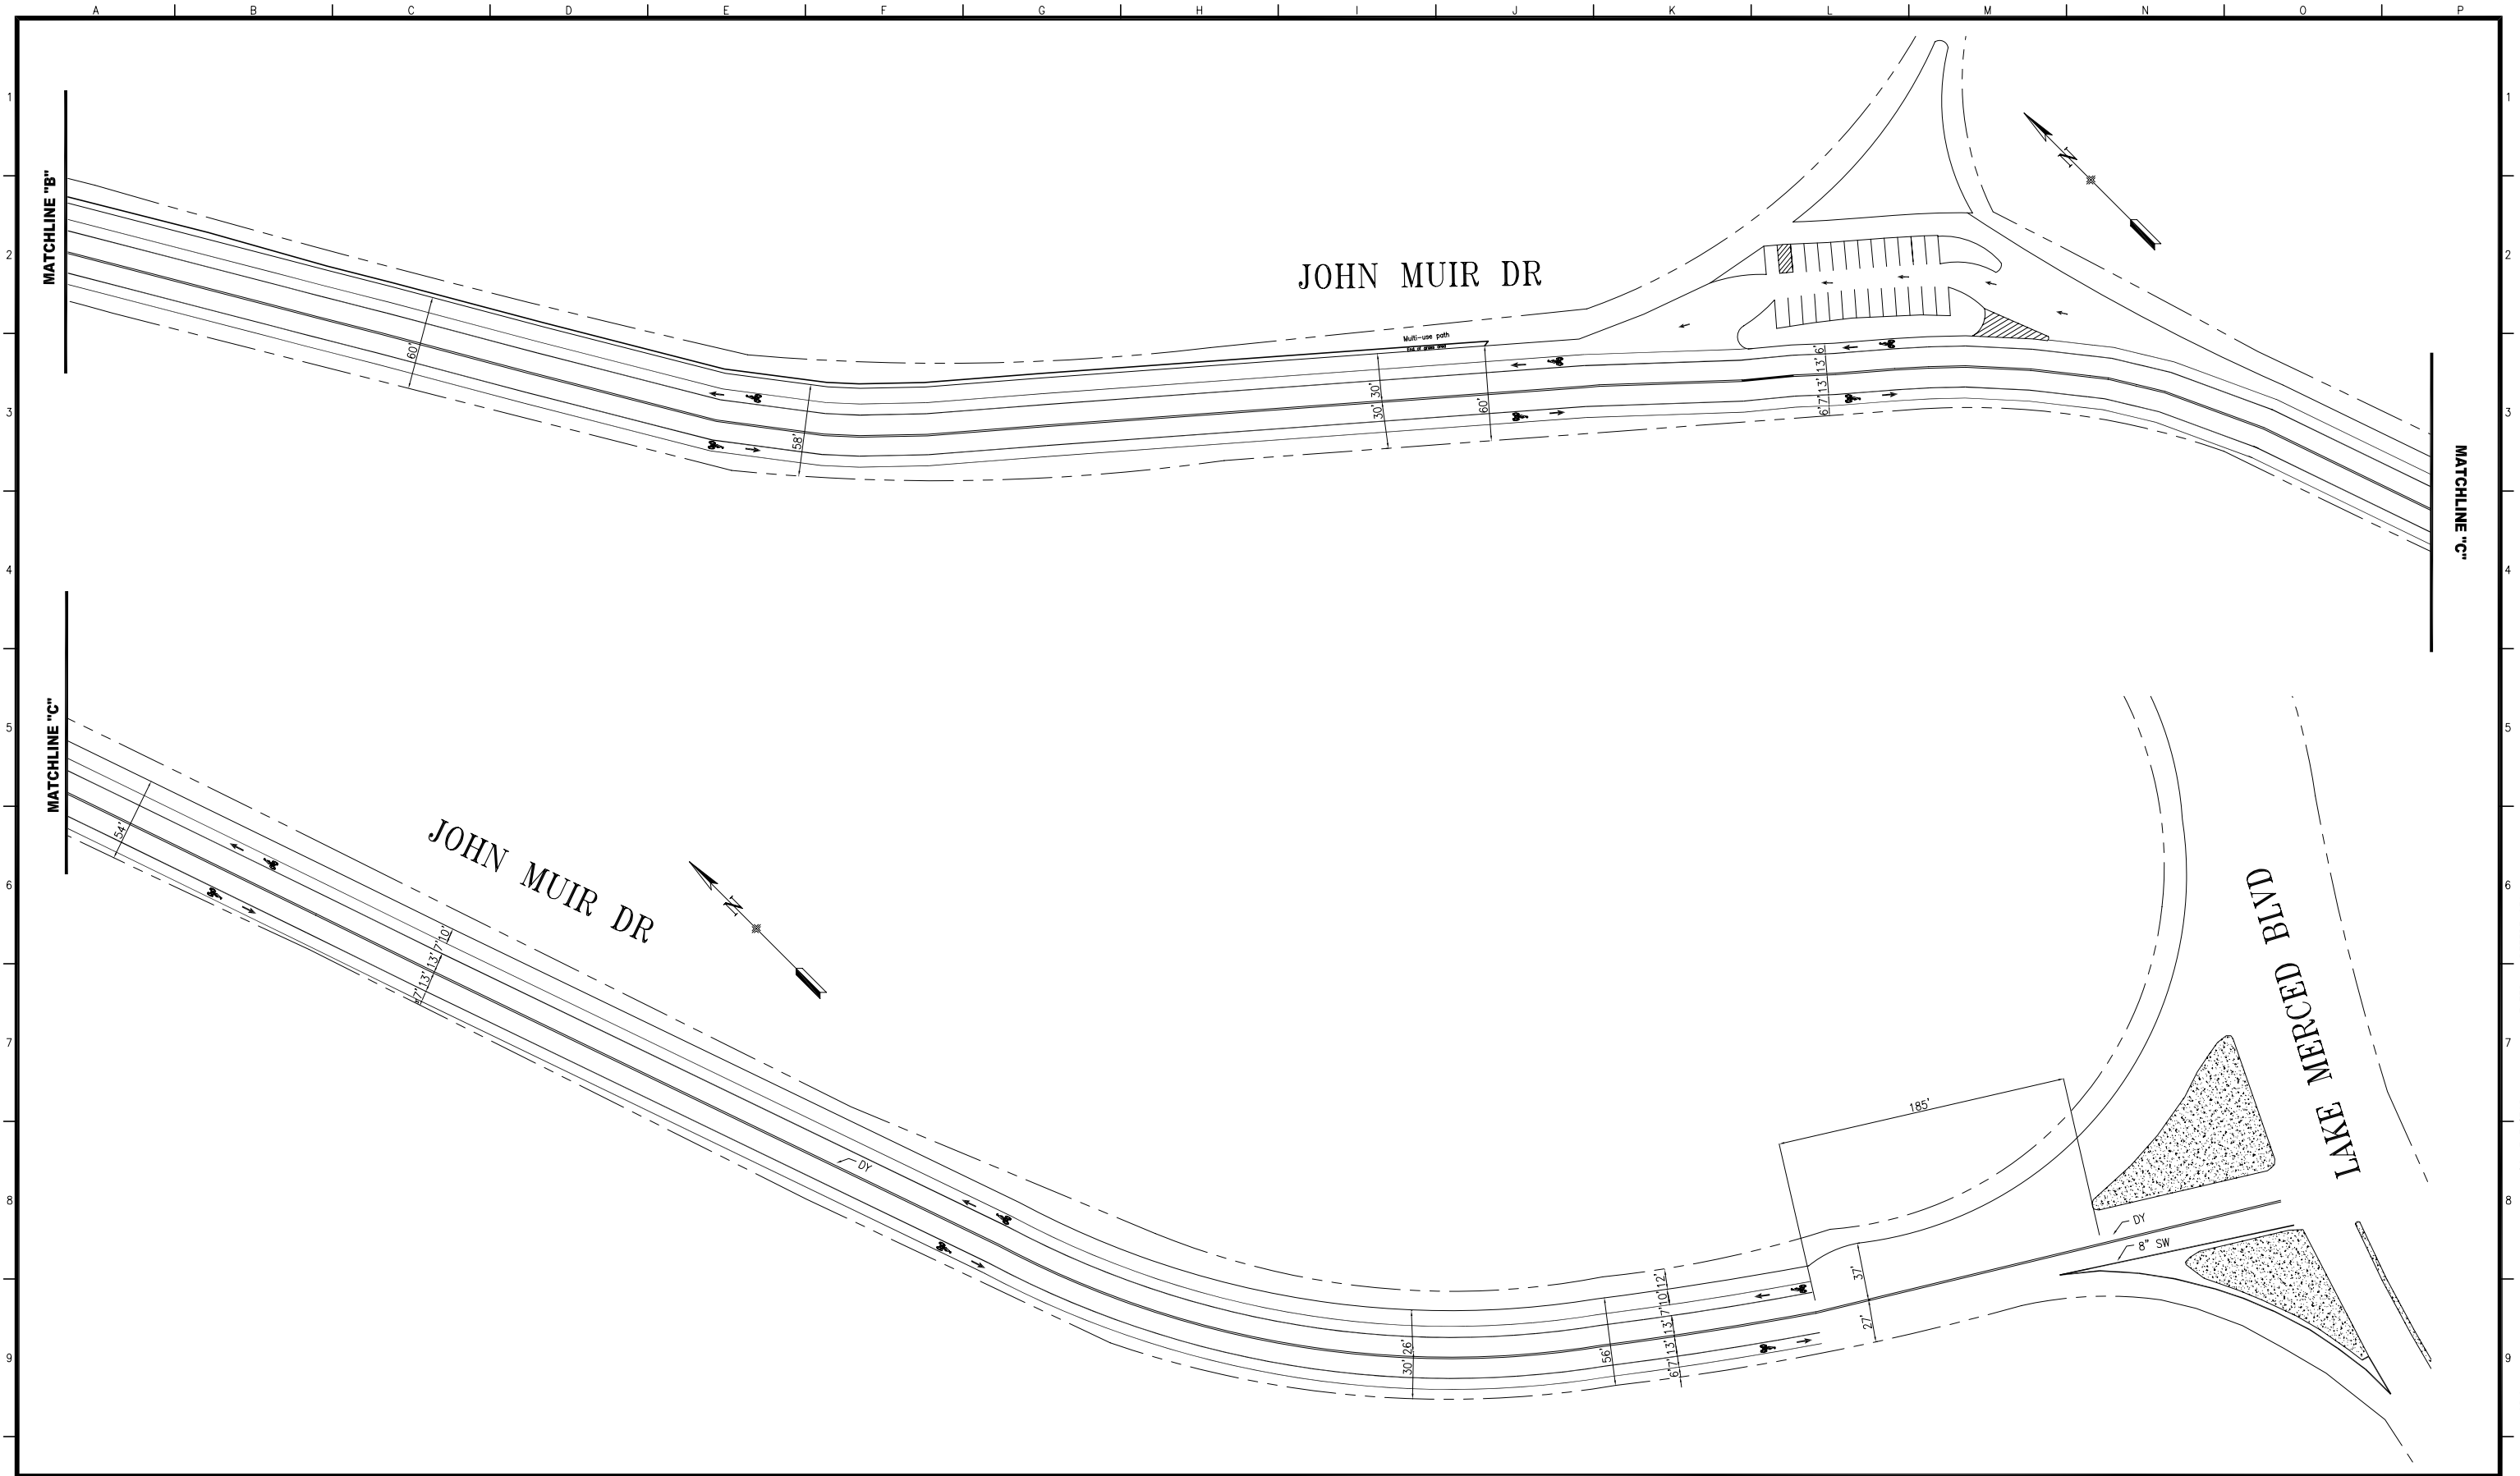

EXTERNAL REFERENCES:
FONTS USED:

SCALE FACTOR:
PLOT SCALE:

ORIGIN:

FILE NAME:
DATE:

| NO. | DATE | DESCRIPTION | BY | APP. |
|---|------|-------------|----|------|
| TABLE OF REVISIONS | | | | |
| CHECK WITH TRACING TO SEE IF YOU HAVE LATEST REVISION | | | | |

REFERENCE INFORMATION
& FILE NO. OF SURVEYS



DEPARTMENT OF PARKING AND TRAFFIC
DIVISION OF TRAFFIC ENGINEERING
CITY AND COUNTY OF SAN FRANCISCO

DESIGNED: DATE:
 DRAWN: DATE:
 CHECKED: DATE:

APPROVED
 SECTION ENGINEER DATE:
 DEP. DIRECTOR AND
 CITY TRAFFIC ENGINEER DATE:

SCALE:
 SHEET OF SHEETS
 2 OF 2

PROJECT 8-4 PROPOSED
 JOHN MUIR DRIVE
 LAKE MERCED BOULEVARD TO SKYLINE BOULEVARD

CONTRACT NO.
 DRAWING NO.
 FILE NO.
 REV. NO.