

## SFMTA - TASC SUMMARY SHEET

<b>PreStaff_Date:</b> 3/18/2025 <b>Requested_by:</b> SFMTA <b>Handled:</b> Grant Brokl <i>LS</i> <b>Section Head :</b> M Sallaberry <i>MS</i>	<input type="checkbox"/> <b>Public Hearing Consent</b> <input checked="" type="checkbox"/> <b>Public Hearing Regular</b> <input type="checkbox"/> <b>Informational / Other</b> <small>PH - Regular</small>	<b>No objections:</b> _____ <b>Item Held:</b> _____ <b>Other:</b> _____
--	---	---

**Location:** 25th Avenue North at Baker Beach Access

**Subject:** On-Street Bicycle Parking

**PROPOSAL / REQUEST:**  
 ESTABLISH -- RED ZONE

ESTABLISH – NO PARKING ANYTIME EXCEPT BICYCLES

25th Avenue, north side, from 6 feet to 30 feet east of driveway at 4 25th Avenue North.

(Supervisor District 1)

This proposal would establish an on-street bicycle corral on 25th Avenue North at the cul-de-sac adjacent to a Baker Beach access gate.

Grant Brokl, grant.brokl@sfmta.com

**BACKGROUND INFORMATION / COMMENTS**

SFMTA staff determined a bicycle corral is appropriate at this location to provide bicycle parking where bicycles and scooters are regularly locked to RPD fencing.

<b>HEARING NOTIFICATION AND PROCESSING NOTES:</b>	<b>ENVIRONMENTAL CLEARANCE BY:</b> <input checked="" type="checkbox"/> SFMTA <input type="checkbox"/> Attached <input type="checkbox"/> Pending
---	--

**CHECK IF PREPARING SEPARATE SFMTA BOARD CALENDAR ITEM FOR PROPOSAL:**


TASC Packet – Bike Corral  
25th Ave N

25th Ave N at Baker Beach  
Sea Cliff Access/Parking

25th Ave



TASC Packet – Bike Corral  
25th Ave N

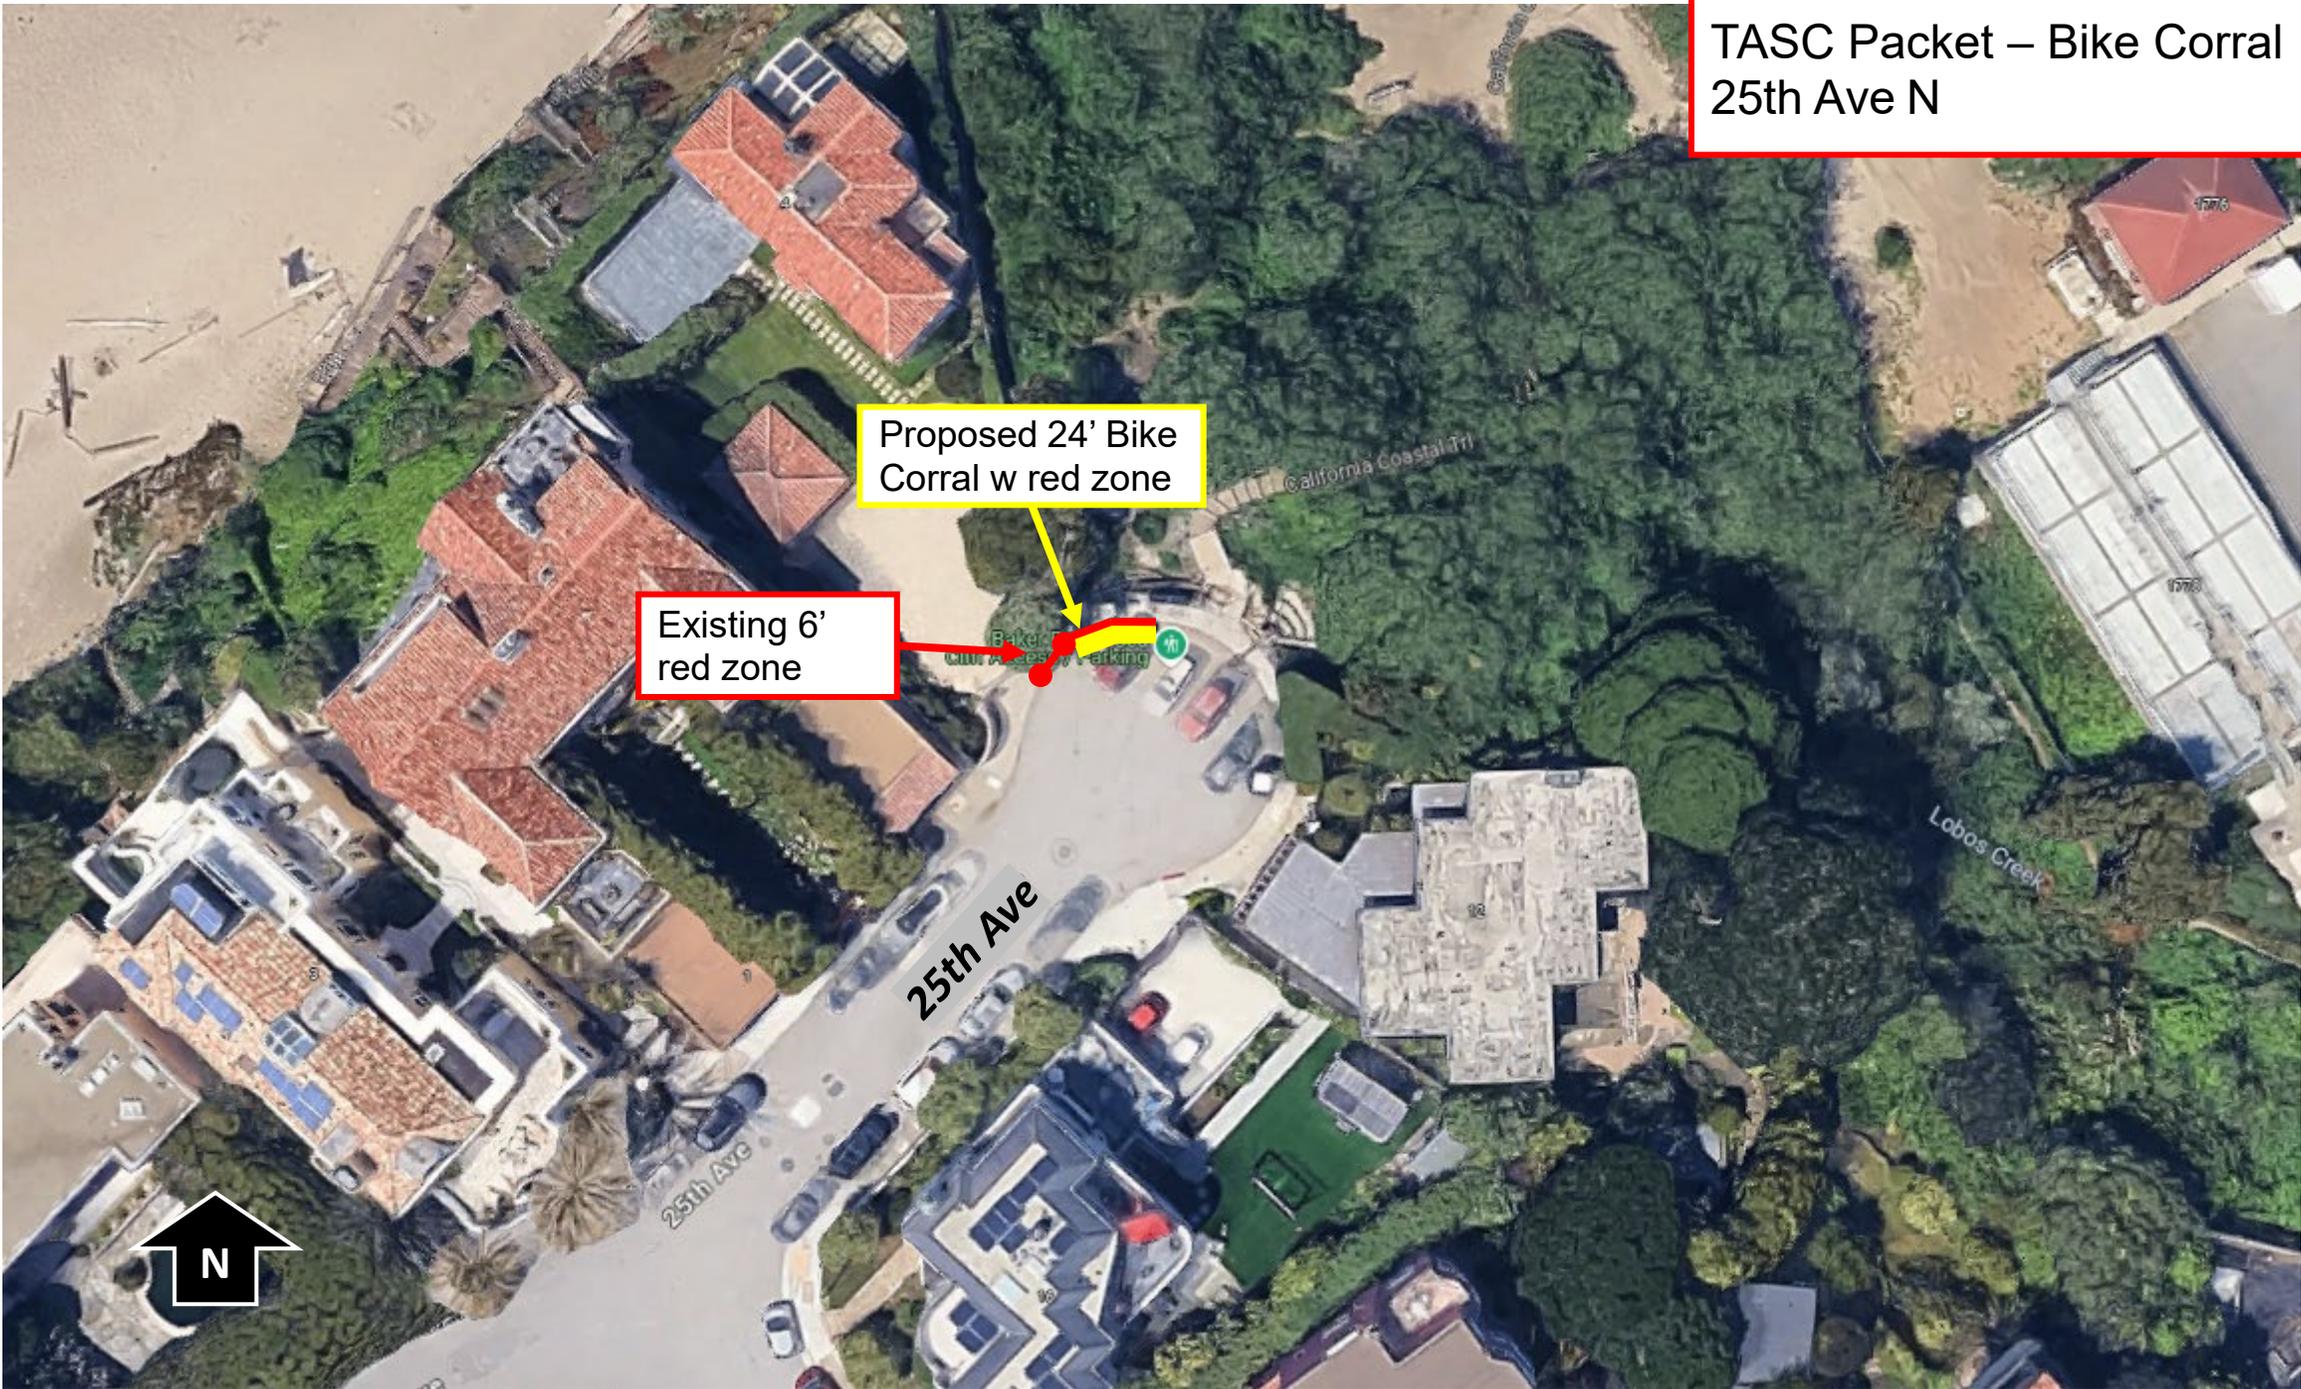

Proposed 24' Bike  
Corral w red zone

Existing 6'  
red zone



25th Avenue N, north side, from 6 feet to 30 feet east of driveway at 4 25th Avenue


TASC Packet – Bike Corral  
25th Ave N


Existing 6' red zone

Proposed 24' Bike Corral w red zone



25th Ave

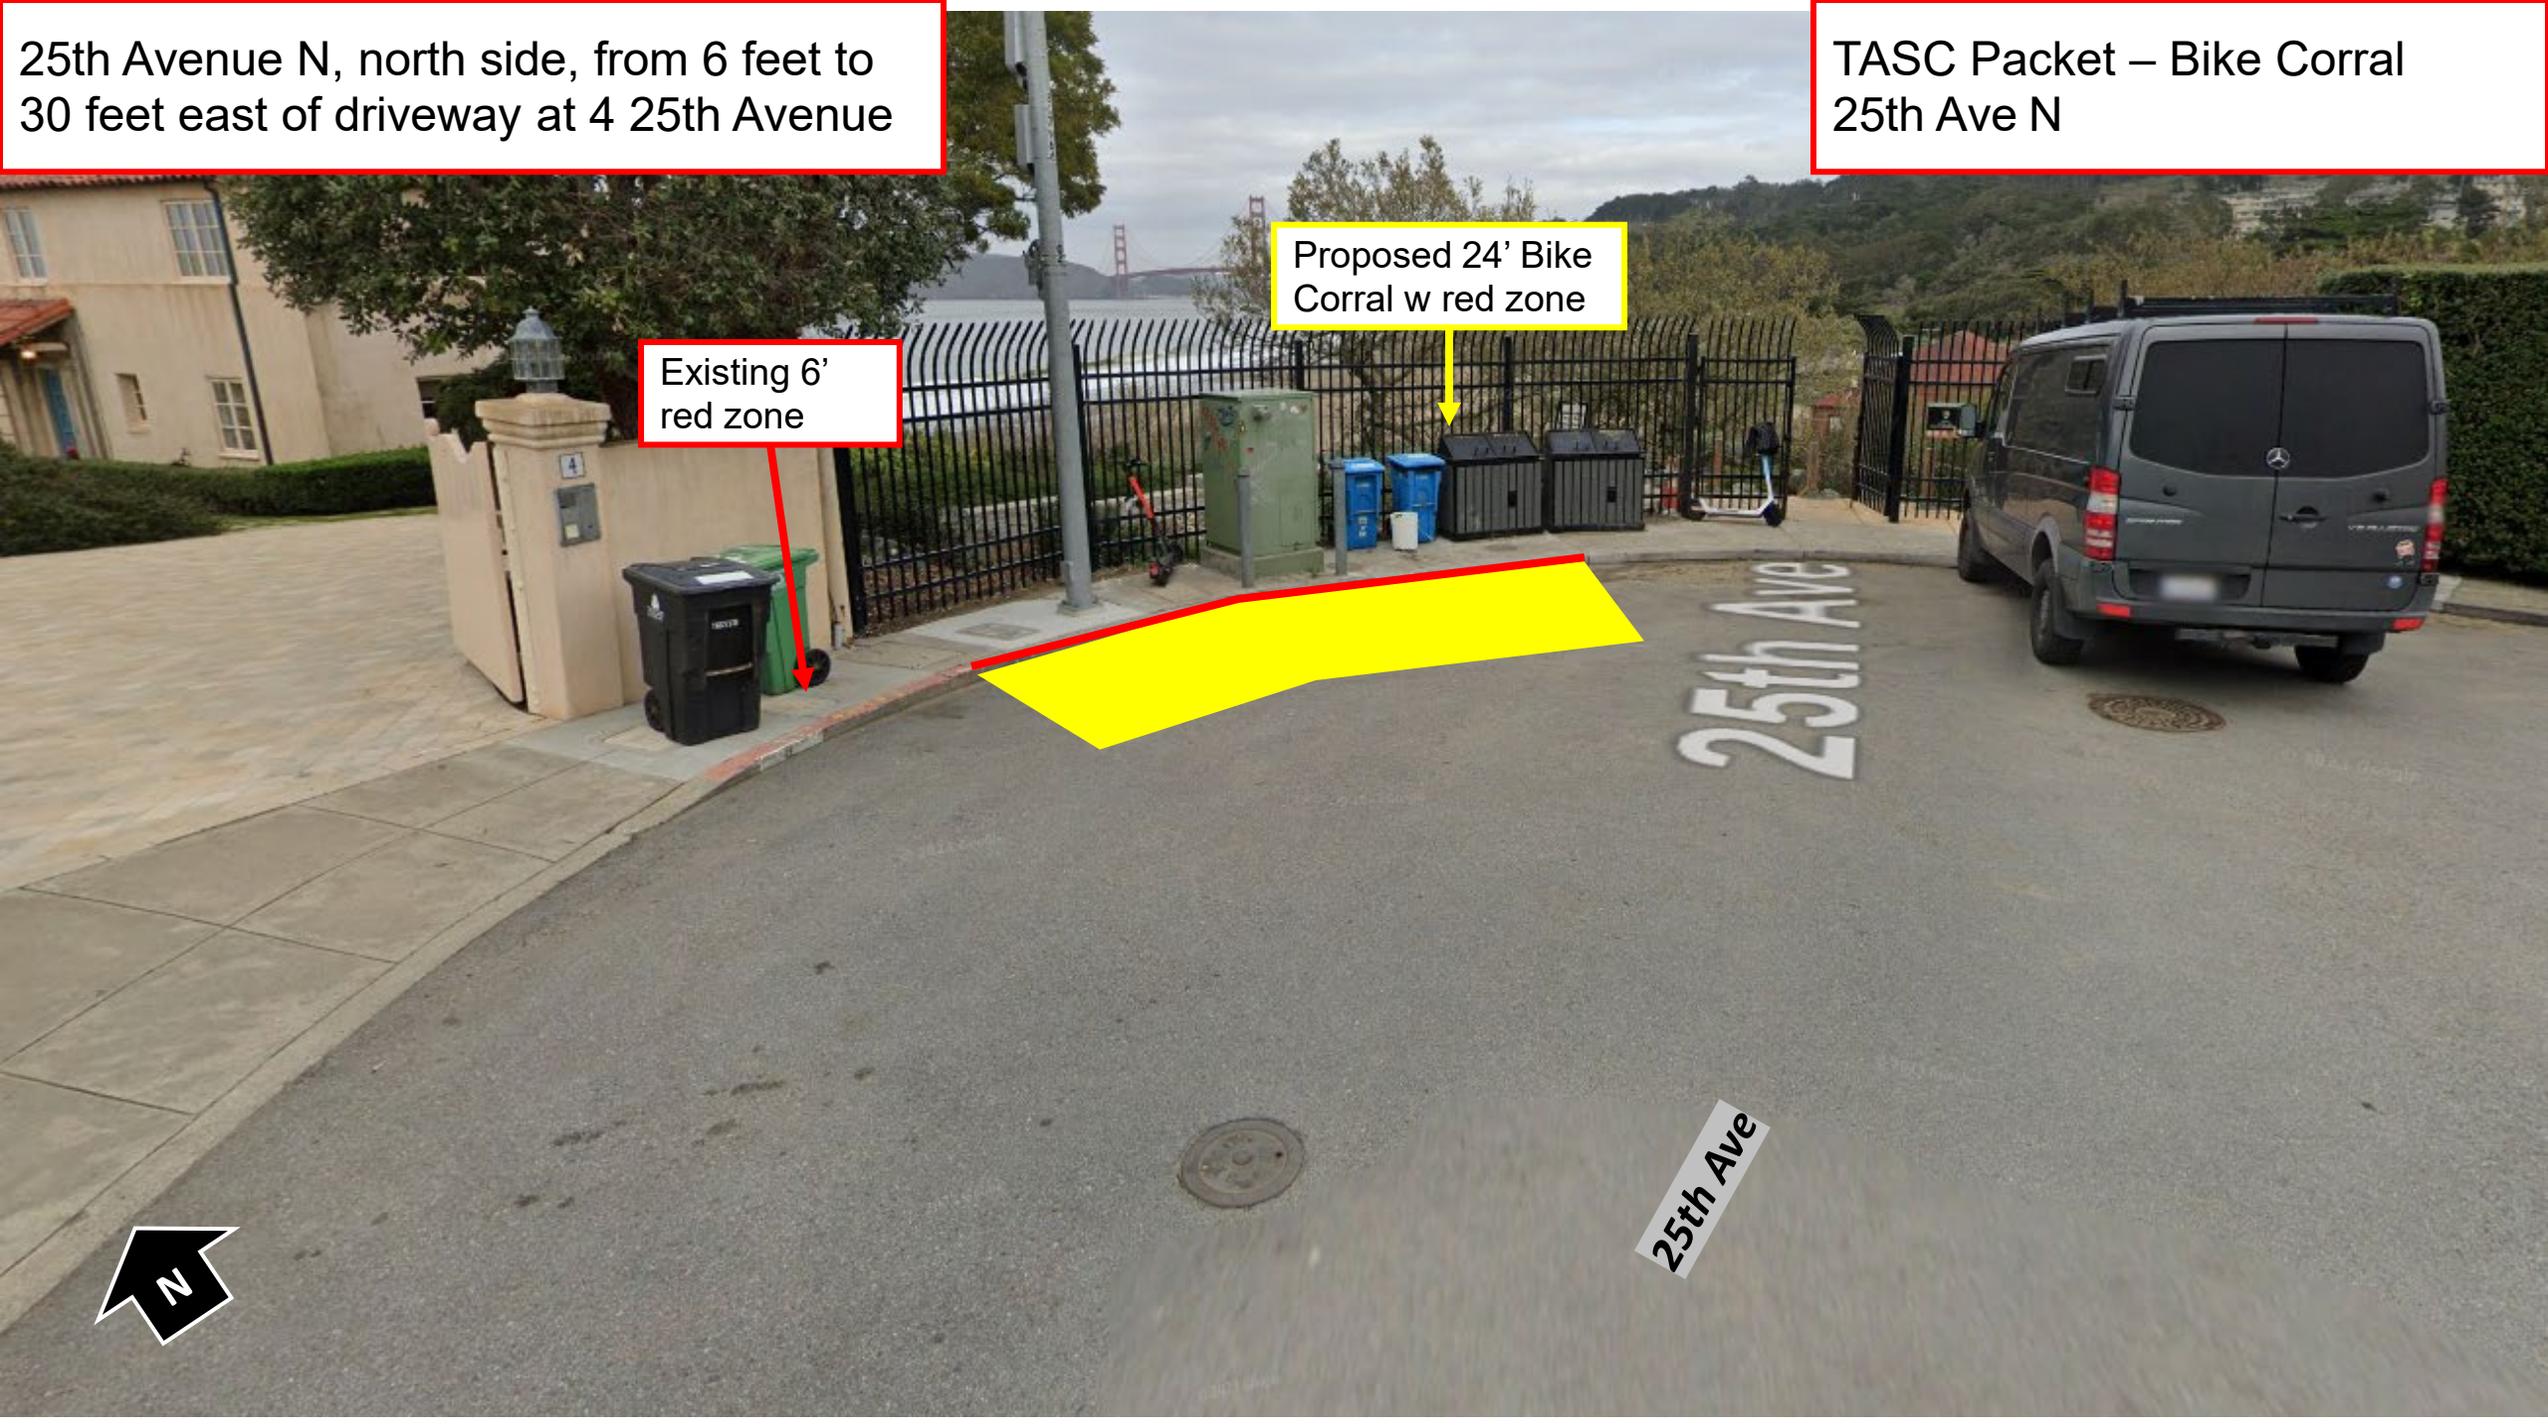

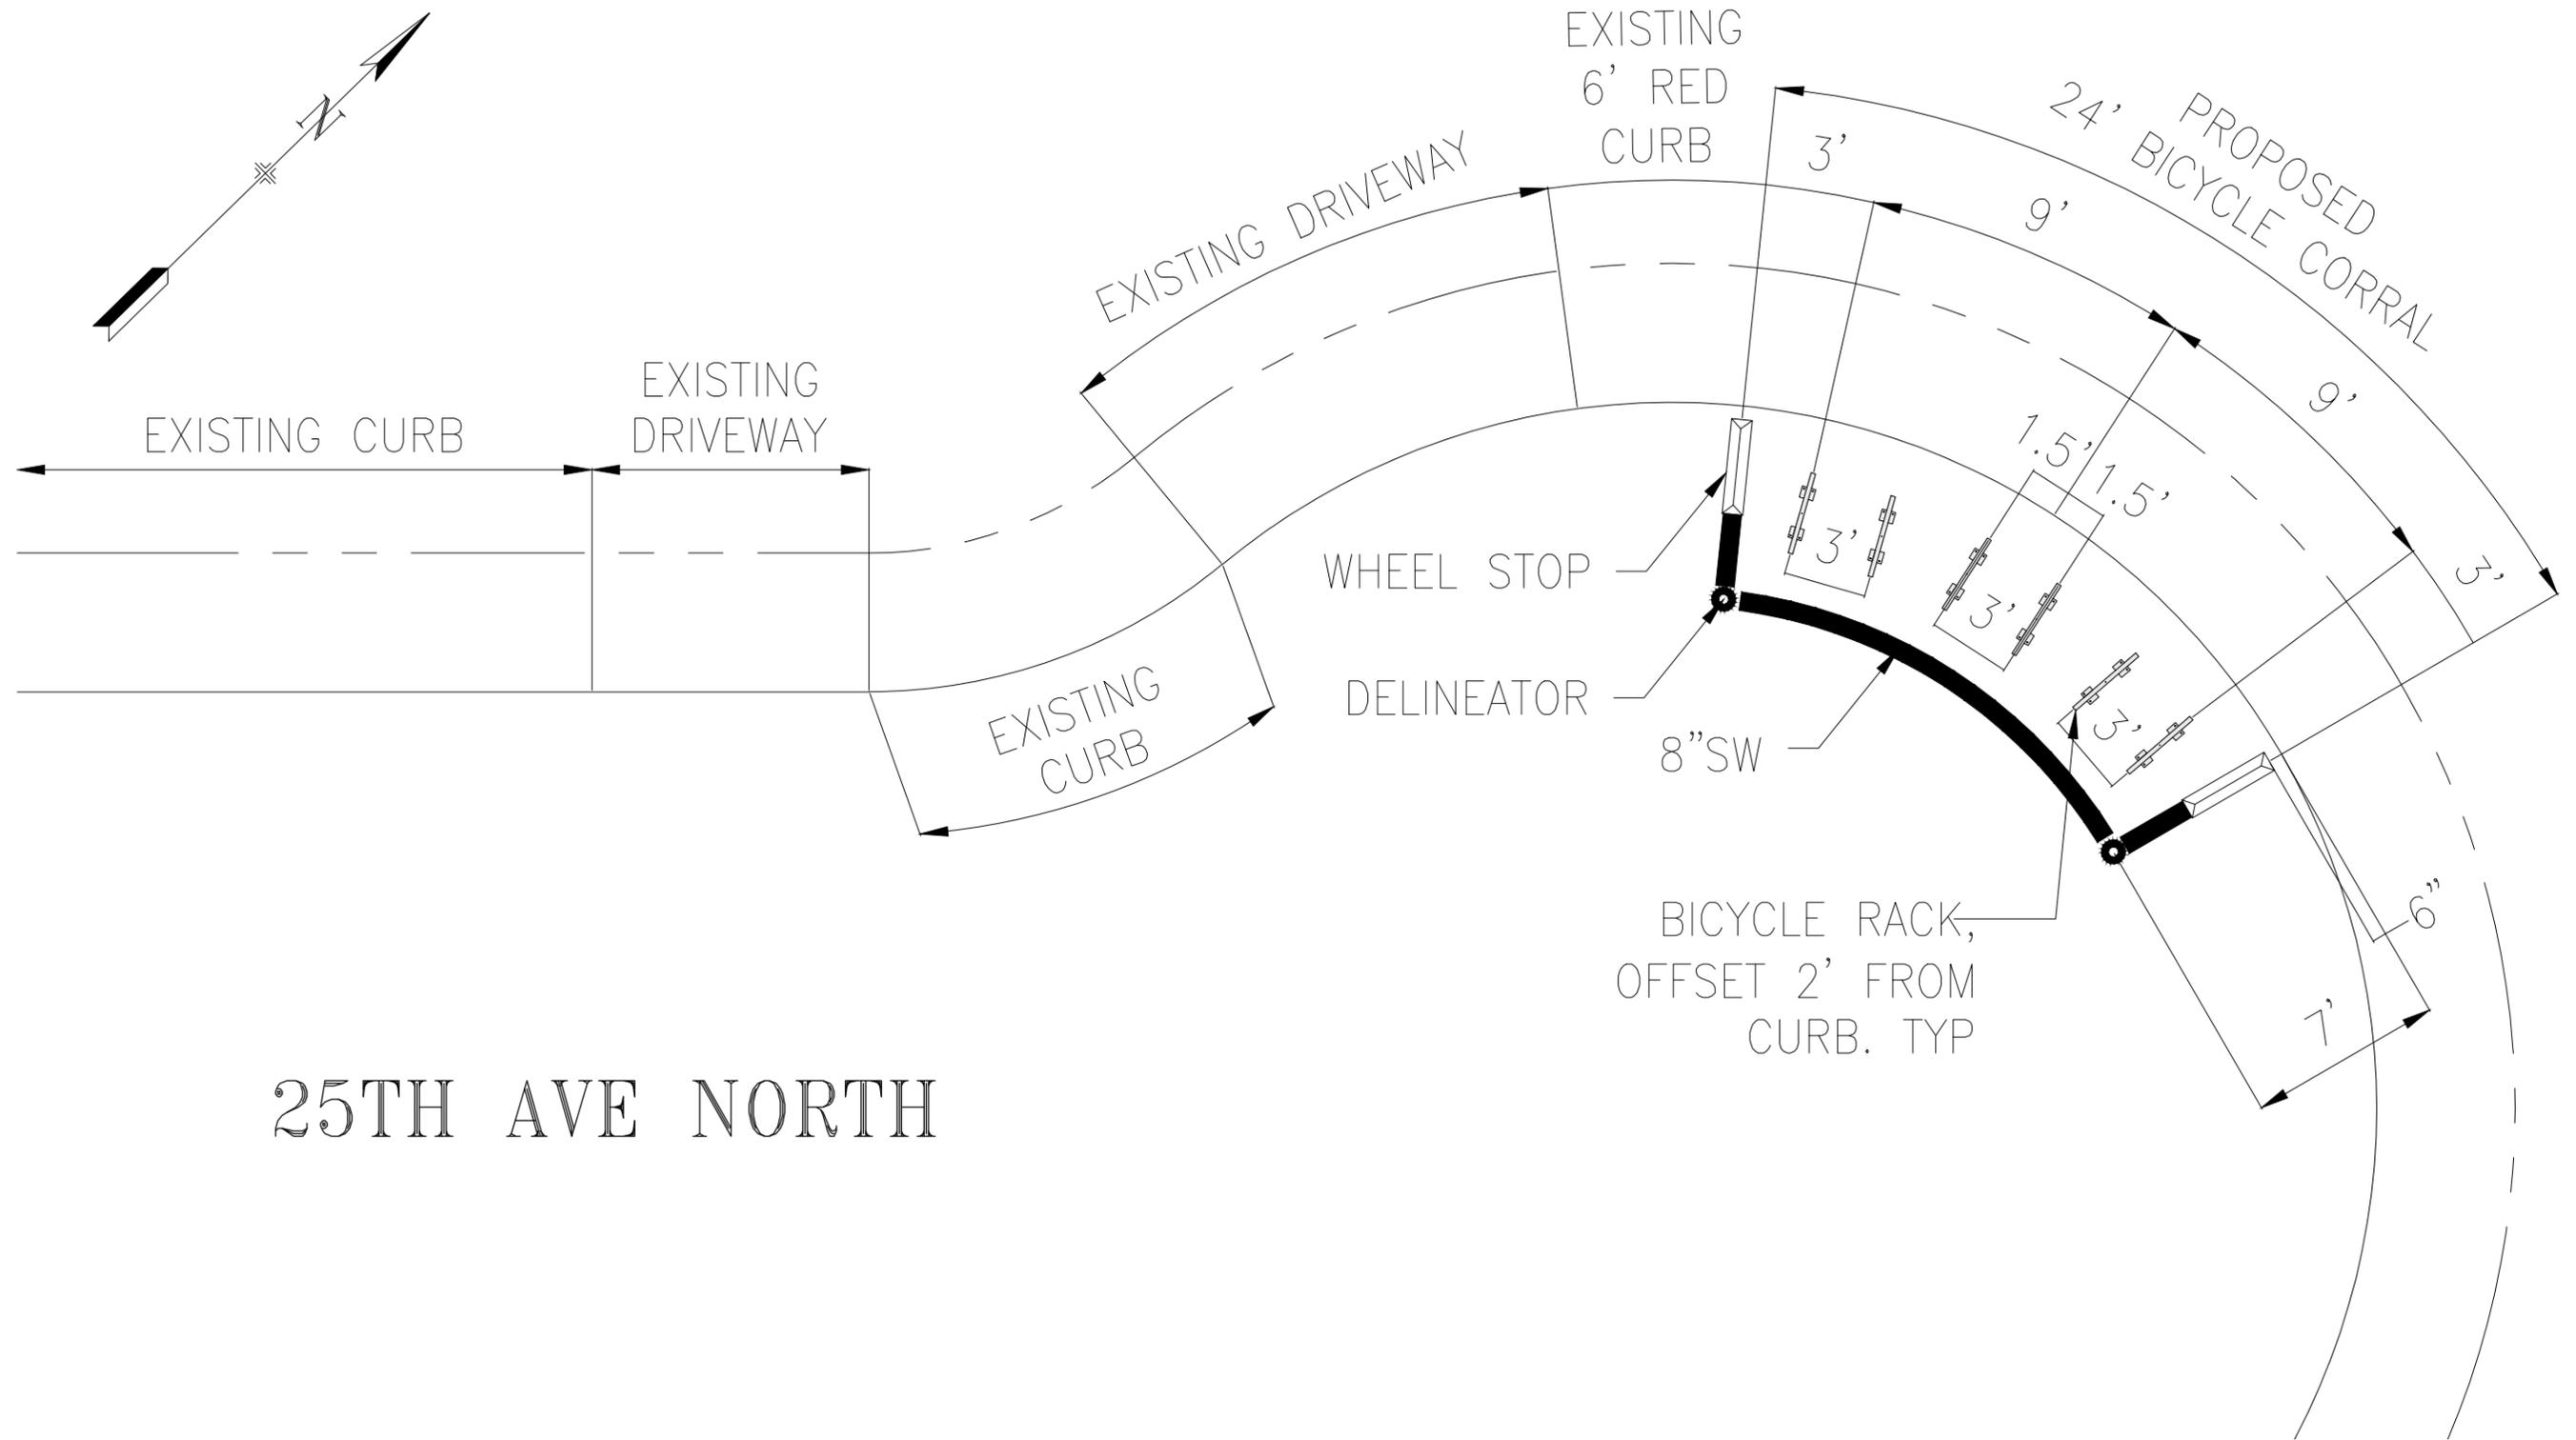

25TH AVE NORTH



SFMTA



		APPROVED	SCALE:	BICYCLE CORRAL DETAIL	CONTRACT NO.
DRAWN:	DATE:	SENIOR ENGINEER	DATE:		DRAWING NO.
CHECKED:	DATE:	CITY TRAFFIC ENGINEER	DATE:		FILE NO.
			SHEET/SHEETS:		REV. NO.