

## SFMTA - TASC SUMMARY SHEET

<b>PreStaff_Date:</b> 3/18/2025 <b>Requested_by:</b> SFMTA <b>Handled:</b> Grant Brokl <i>LS</i> <b>Section Head :</b> M Sallaberry <i>MS</i>	<input type="checkbox"/> <b>Public Hearing Consent</b> <input checked="" type="checkbox"/> <b>Public Hearing Regular</b> <input type="checkbox"/> <b>Informational / Other</b> <small>PH - Regular</small>	<b>No objections:</b> _____ <b>Item Held:</b> _____ <b>Other:</b> _____
--	---	---

**Location:** Precita Avenue at Harrison Street

**Subject:** On-Street Bicycle Parking

**PROPOSAL / REQUEST:**  
 ESTABLISH – RED ZONE

Precita Avenue (segment south of Precita Park), north side, from Harrison Street east curb line to 22 feet westerly.

ESTABLISH – NO PARKING ANYTIME EXCEPT BICYCLES

Precita Avenue (segment south of Precita Park), north side, from 10 feet to 22 feet west of Harrison Street east curb line.

(Supervisor District 9)

This proposal would establish an on-street bicycle corral at the intersection of Precita Avenue and Harrison Street.

Grant Brokl, grant.brokl@sfmta.com


**BACKGROUND INFORMATION / COMMENTS**

SFMTA staff determined a bicycle corral is appropriate at this location to provide bicycle parking as well as daylight the intersection. This bicycle corral comes at the request of Flynn Elementary School Parent Teachers Association.

<b>HEARING NOTIFICATION AND PROCESSING NOTES:</b>	<b>ENVIRONMENTAL CLEARANCE BY:</b> <input checked="" type="checkbox"/> SFMTA <input type="checkbox"/> Attached <input type="checkbox"/> Pending
---	--

**CHECK IF PREPARING SEPARATE SFMTA BOARD CALENDAR ITEM FOR PROPOSAL:**

TASC Packet – Bike Corral  
Precita Ave at Harrison Street

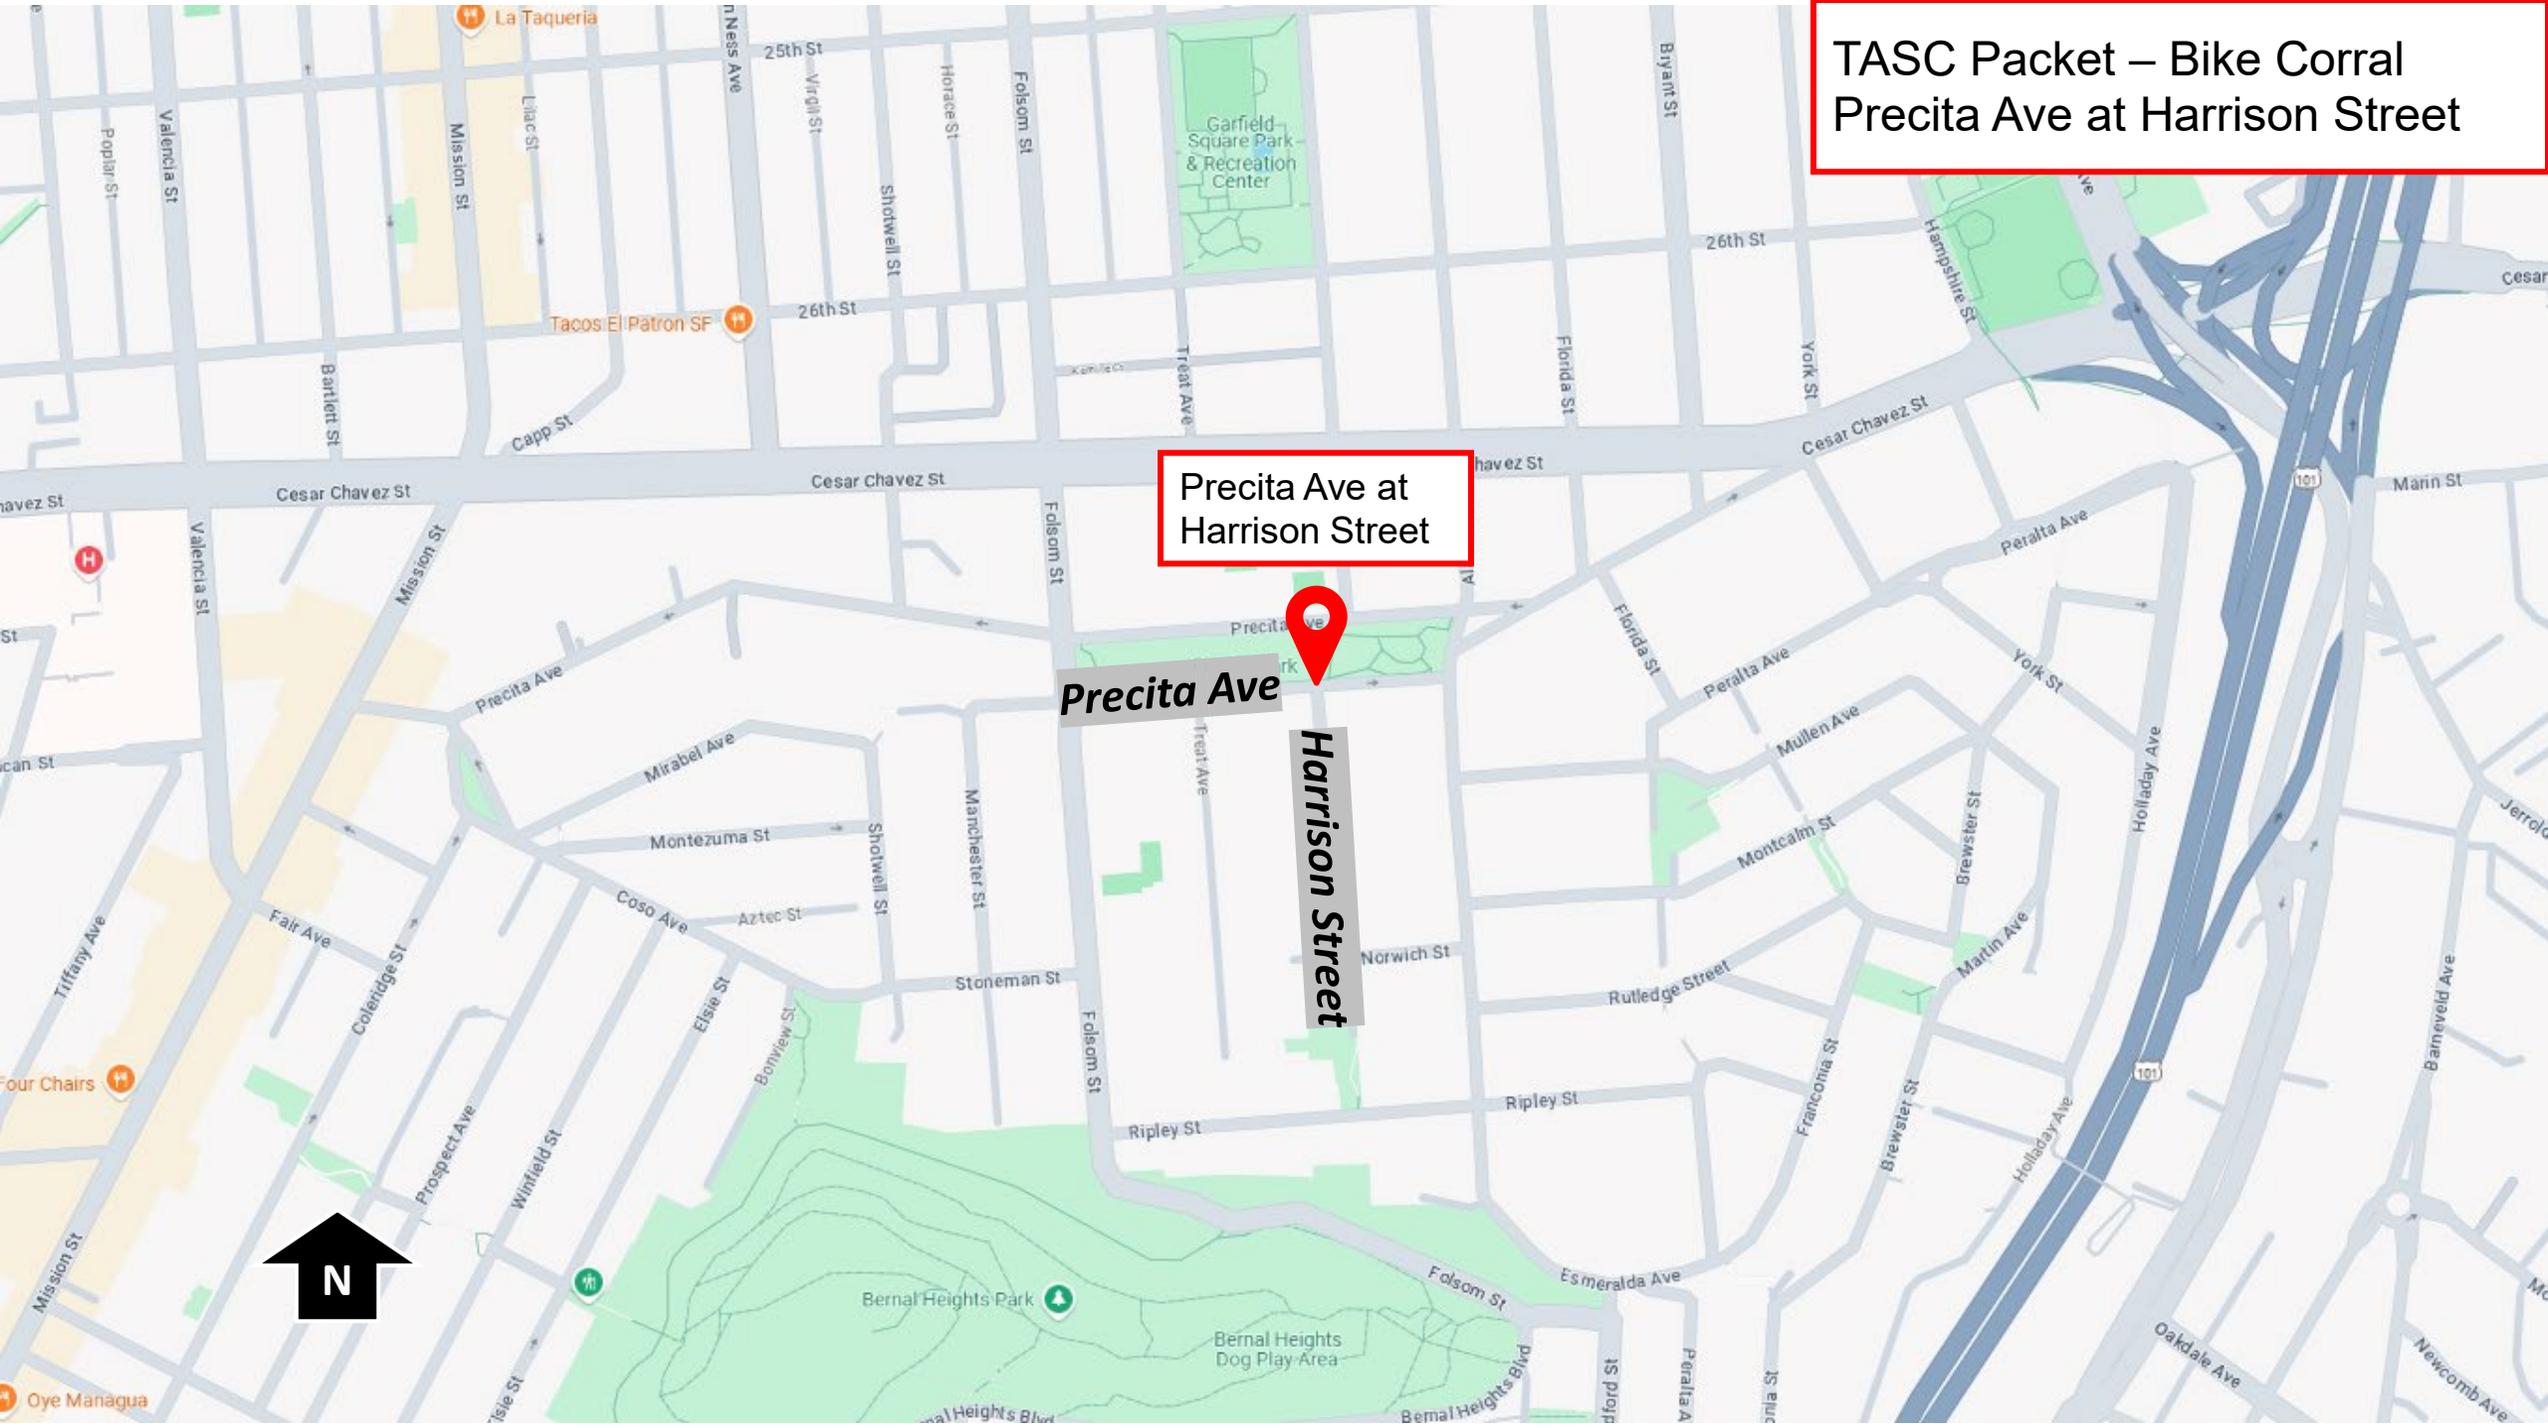


Precita Ave at  
Harrison Street

Precita Ave


Harrison Street



TASC Packet – Bike Corral  
Precita Ave at Harrison Street

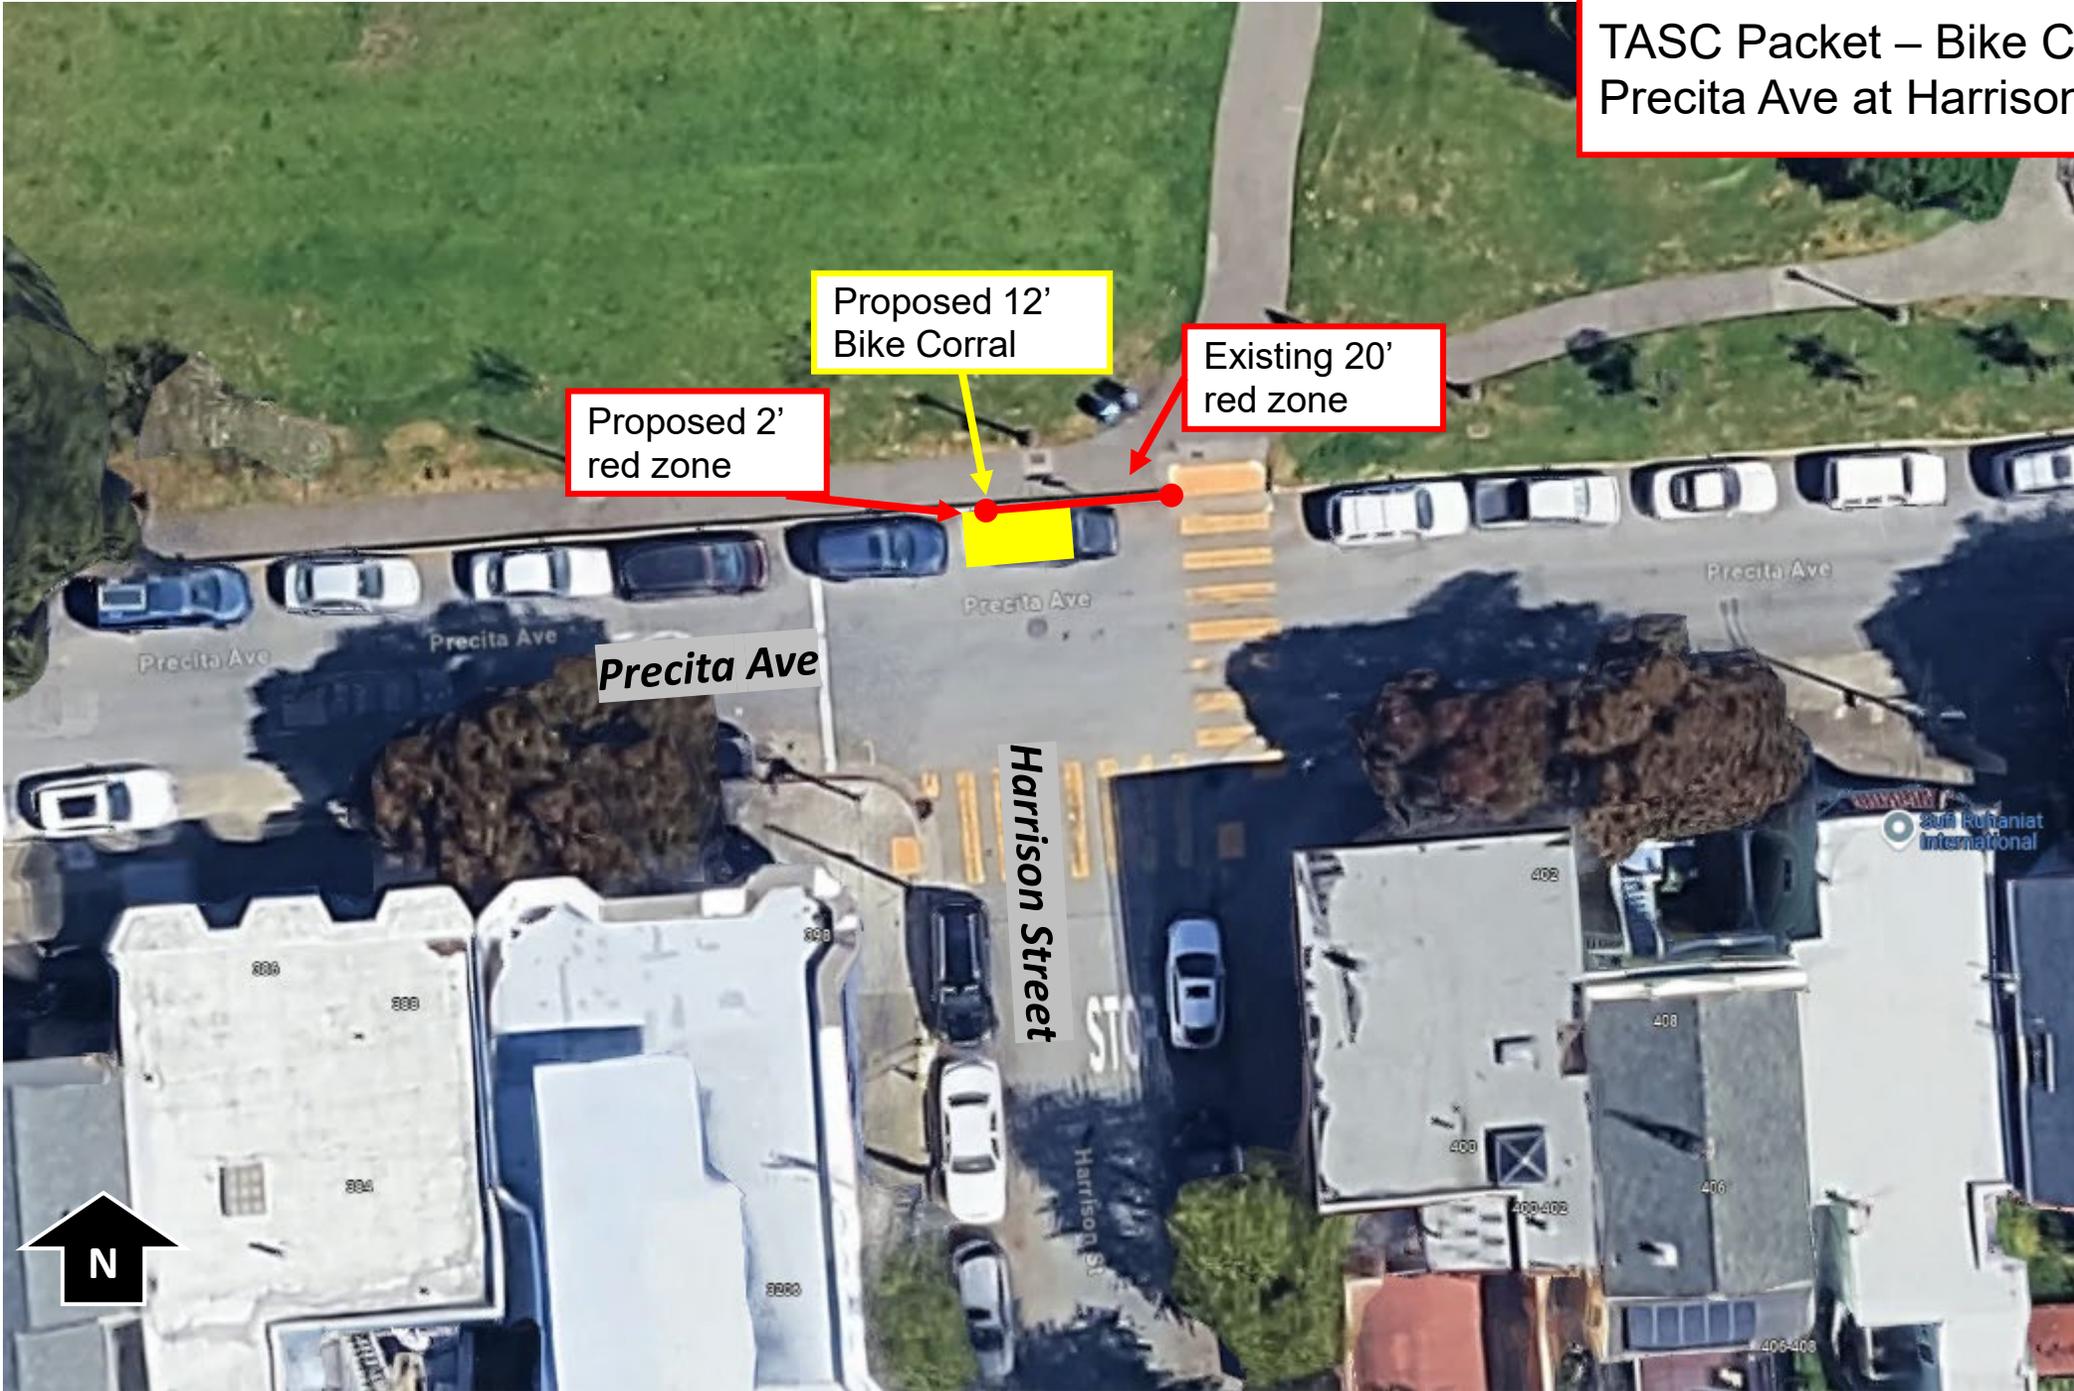

TASC Packet – Bike Corral  
Precita Ave at Harrison Street

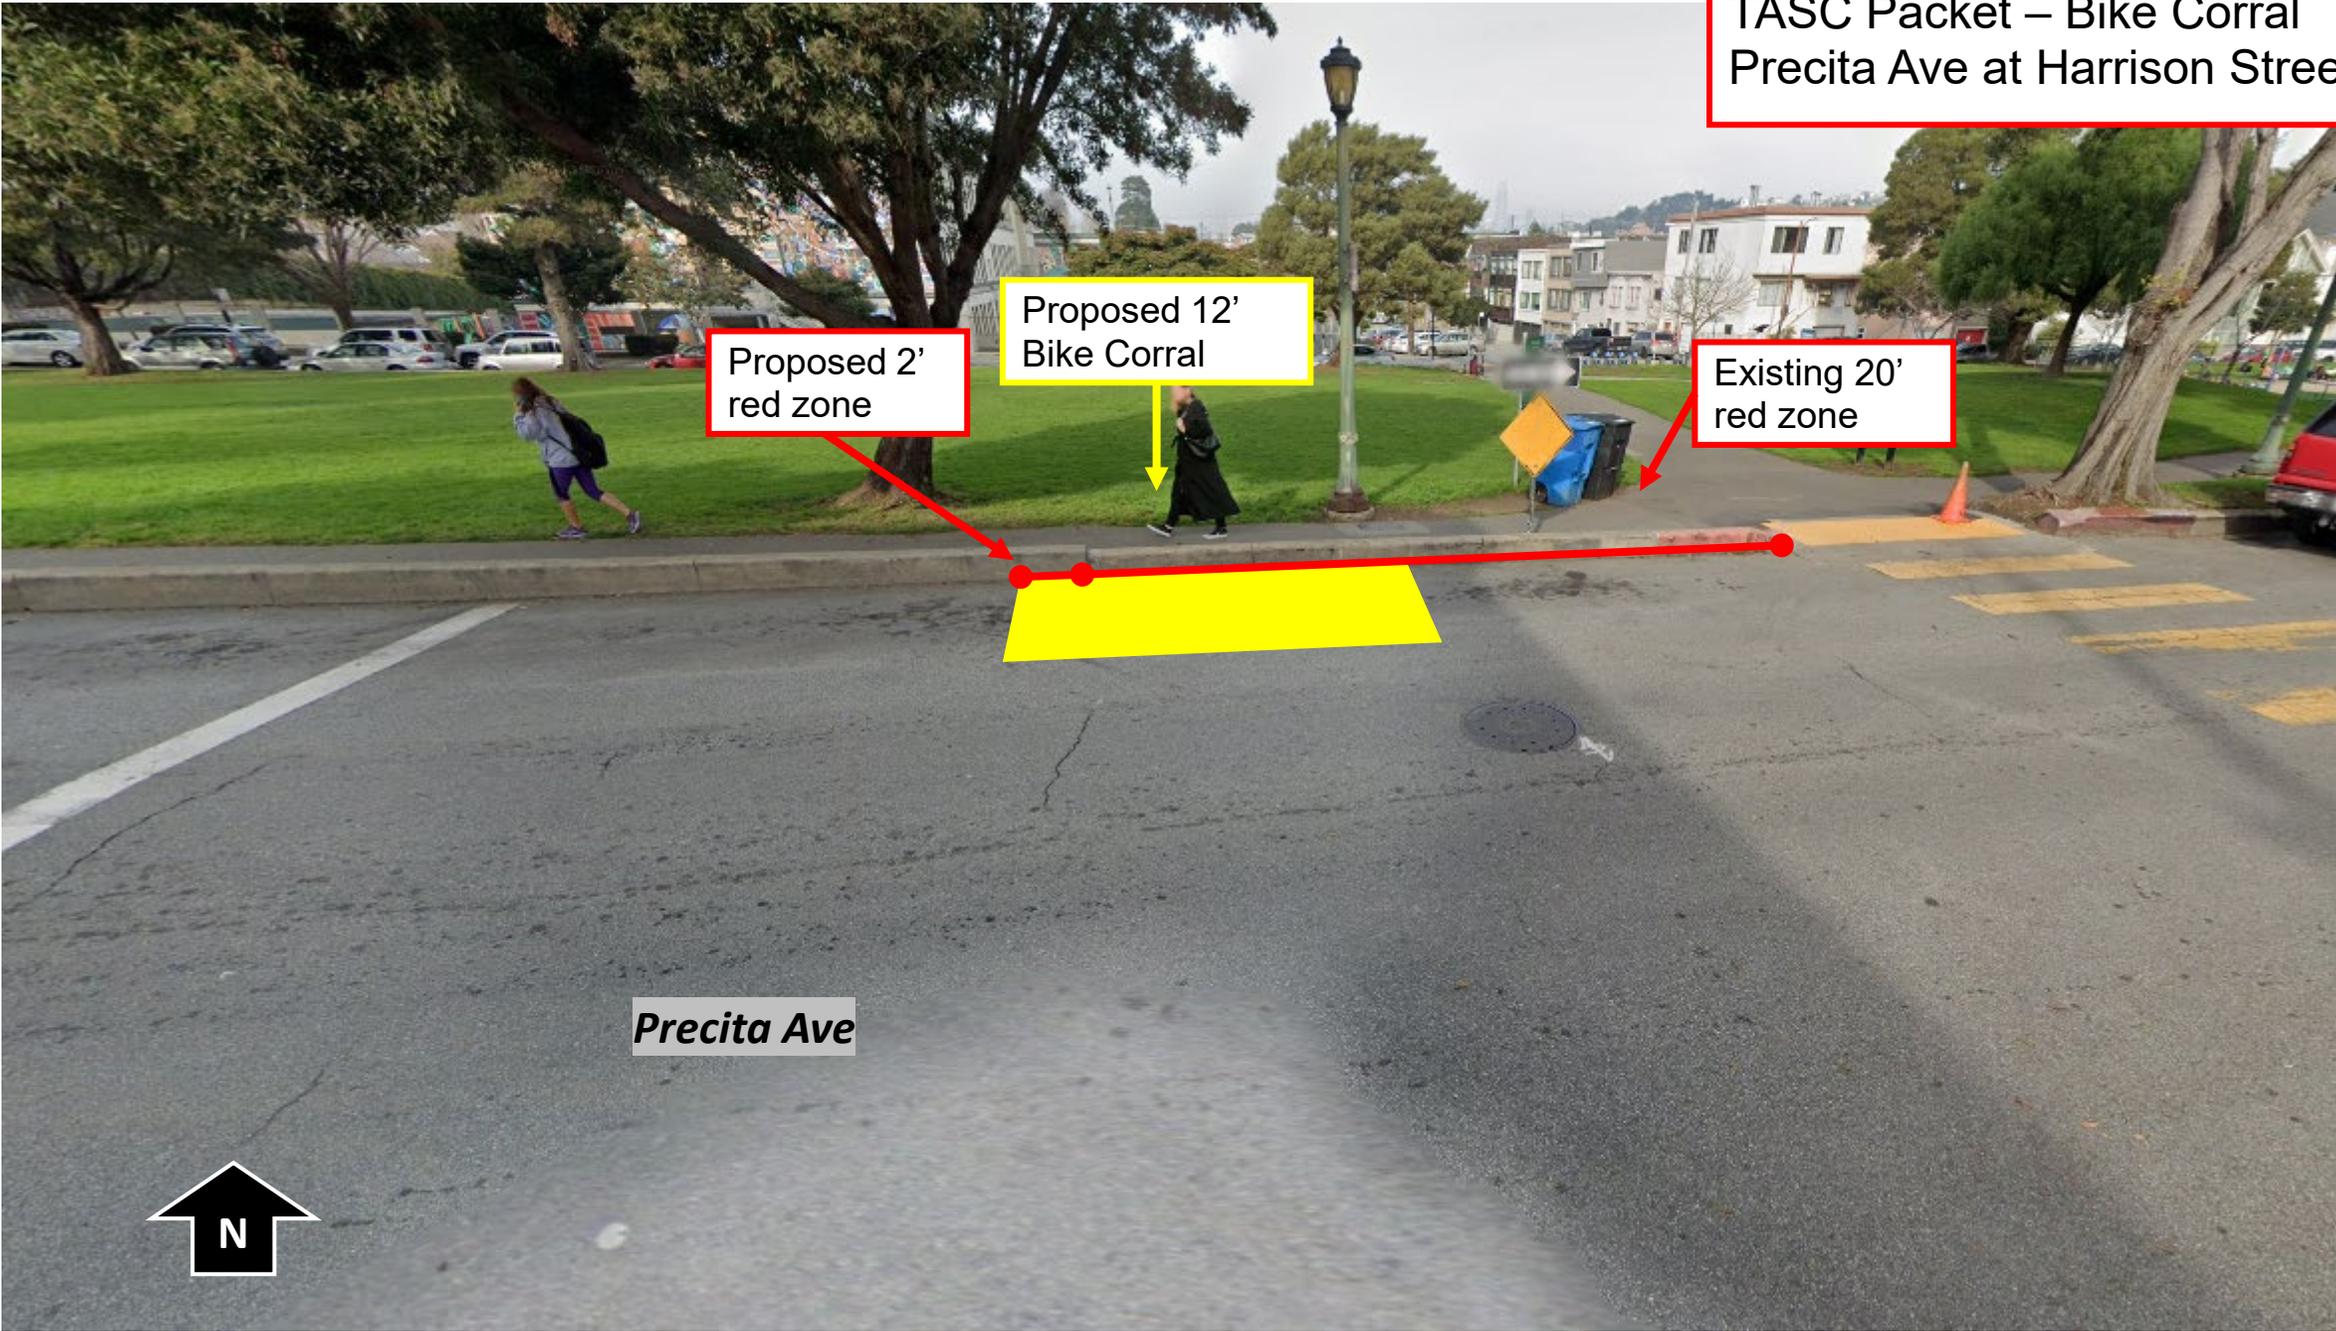

Proposed 2'  
red zone


Proposed 12'  
Bike Corral

Existing 20'  
red zone

Precita Ave




PRECITA AVE

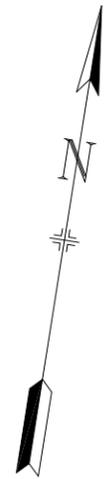

DELINEATOR


3 RACKS  
@ 3' O.C.

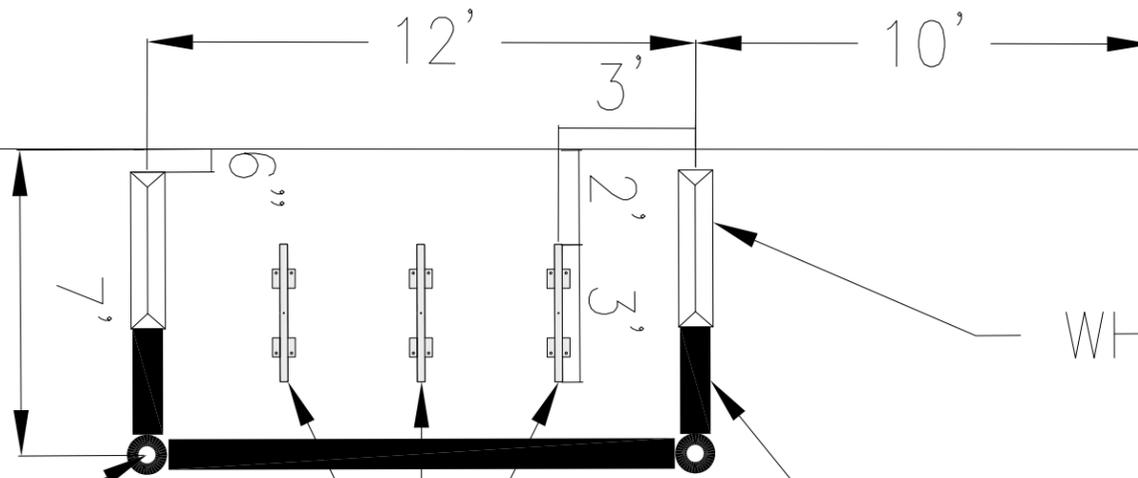

WHEEL STOP

8" SW

HARRISON ST

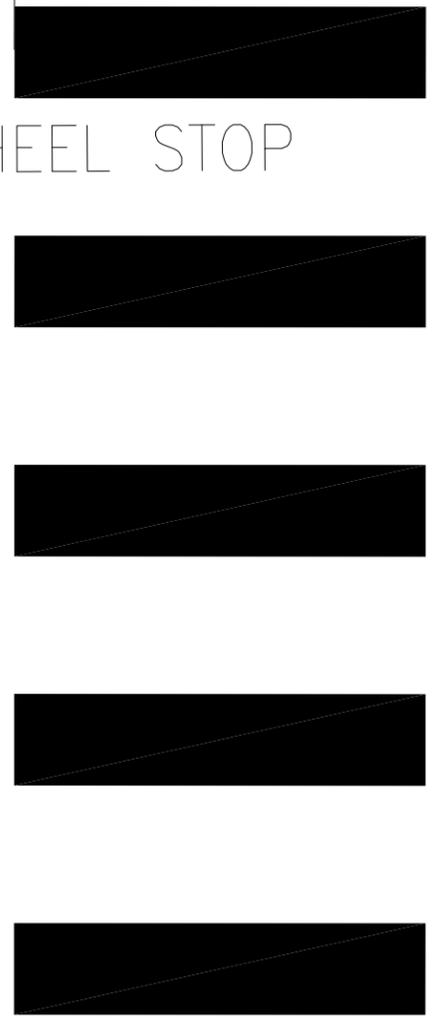

SFMTA



		APPROVED		SCALE:		CONTRACT NO.	
DRAWN:	DATE:	SENIOR ENGINEER	DATE:			DRAWING NO.	
CHECKED:	DATE:	CITY TRAFFIC ENGINEER	DATE:	SHEET/SHEETS:		FILE NO.	
						REV. NO.	