

SFMTA | OPERATOR CONVENIENCE FACILITIES

**PARKRIDGE & BURNETT - BUCKINGHAM & 19TH AVE. -
GREAT HIGHWAY & RIVERA ST.**

CIVIC DESIGN REVIEW PHASE II & III
APRIL, 2015



SFMTA

Municipal Transportation Agency




DESIGN CRITERIA

TEMPORARY / PREFABRICATED FACILITIES

- A. ADA Accessible
- B. Dependent on service volume at specific locations
- C. Direct connection to city utilities with the possibility of relocation if terminal location changes


NEW LOCATIONS

- 1. Parkridge and Burnett
- 2. Buckingham Way and 19th Avenue
- 3. Great Highway and Rivera St.

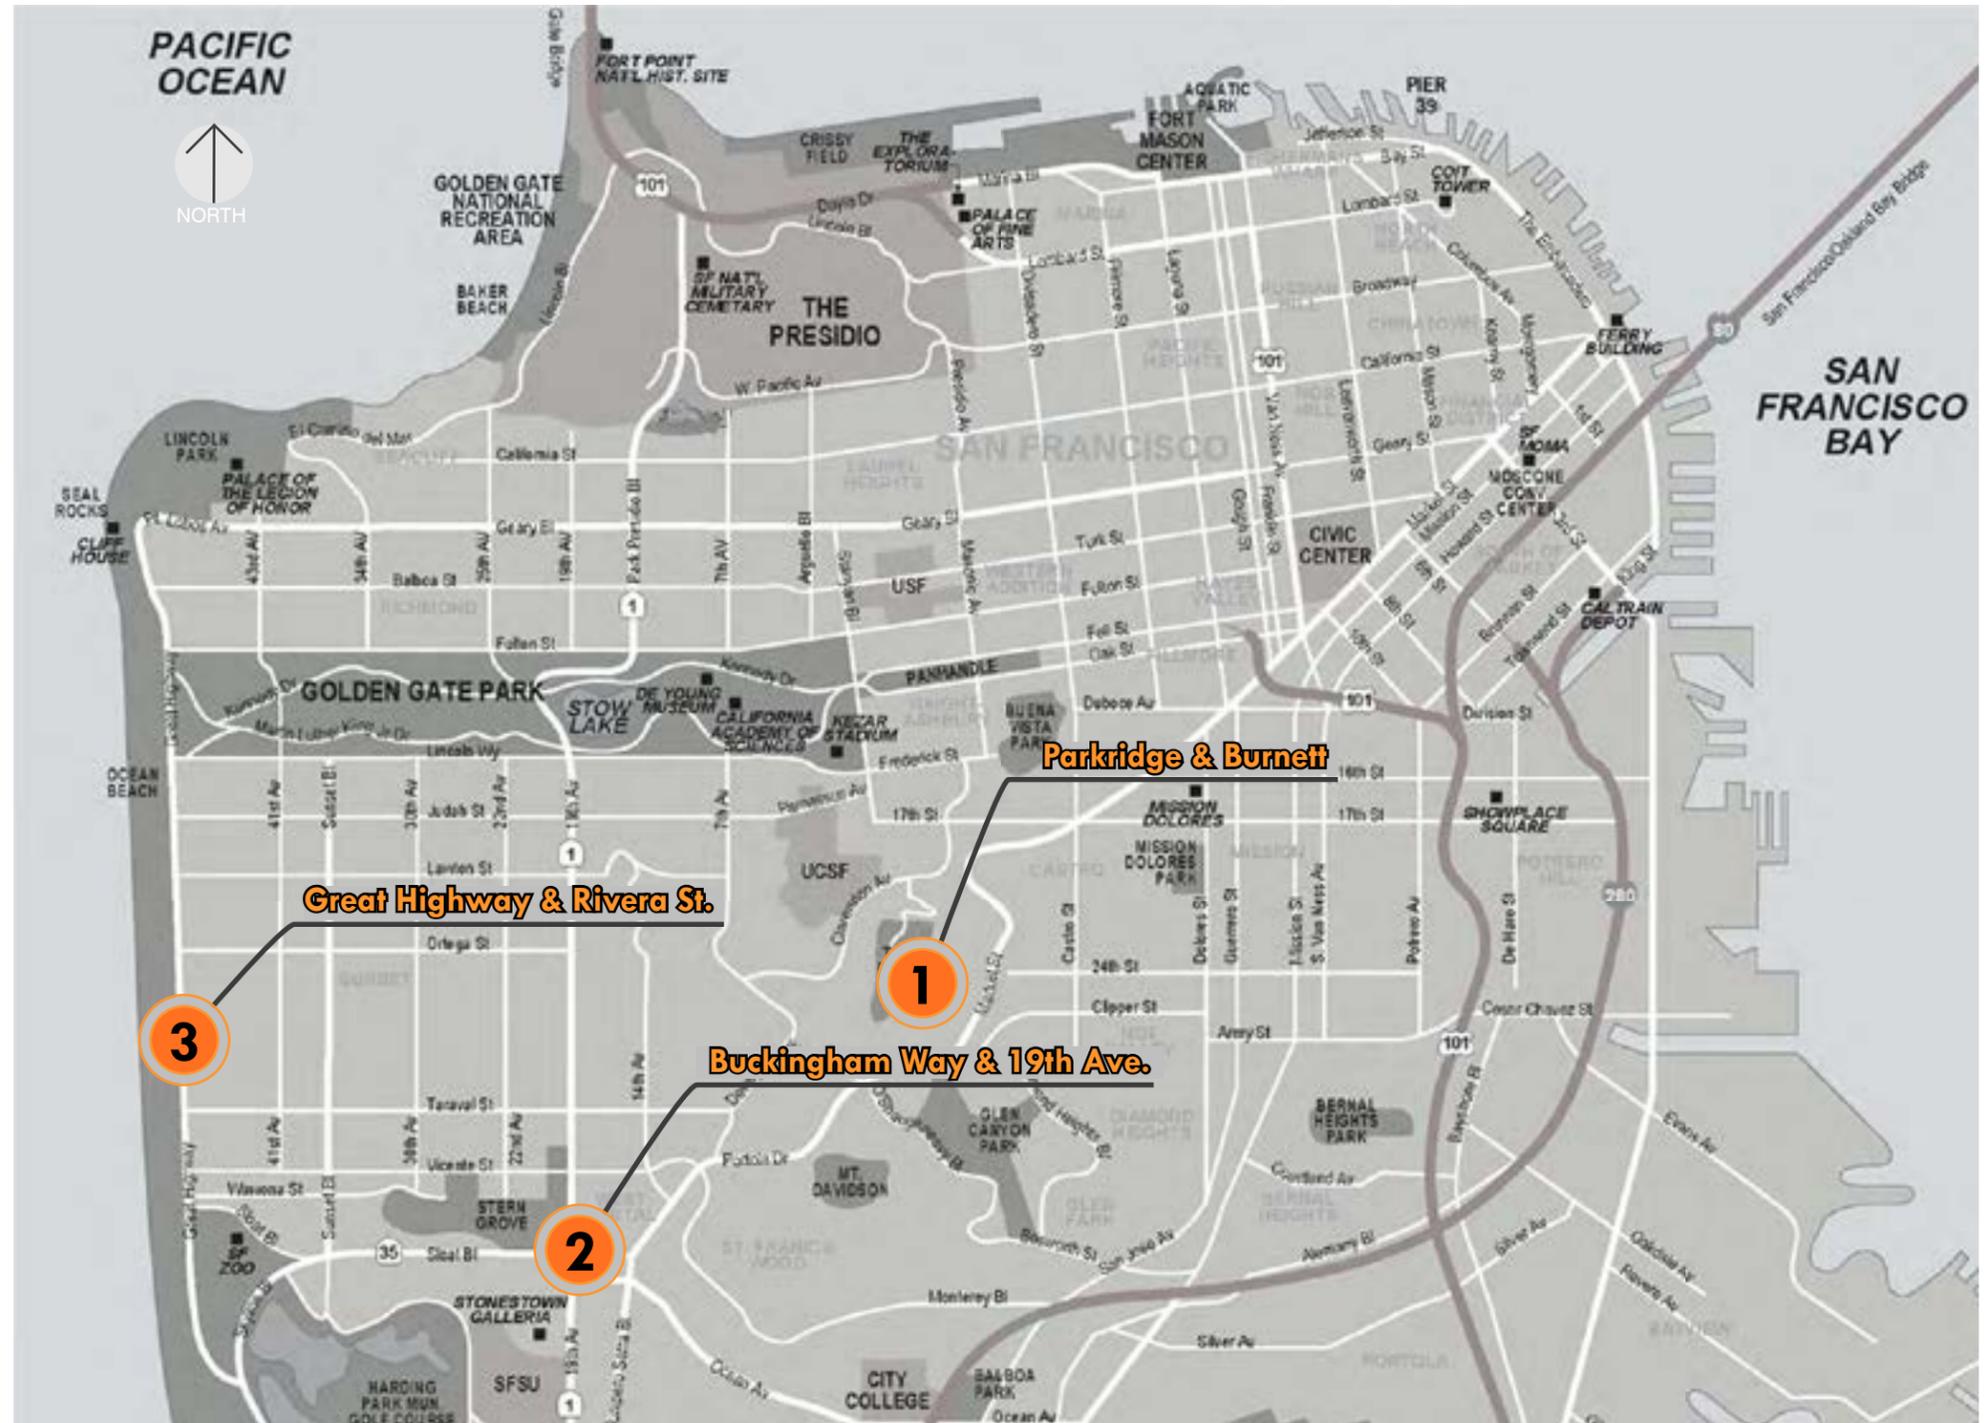

BASIC MODULE DESIGN

MATERIALS & COLOR SCHEME

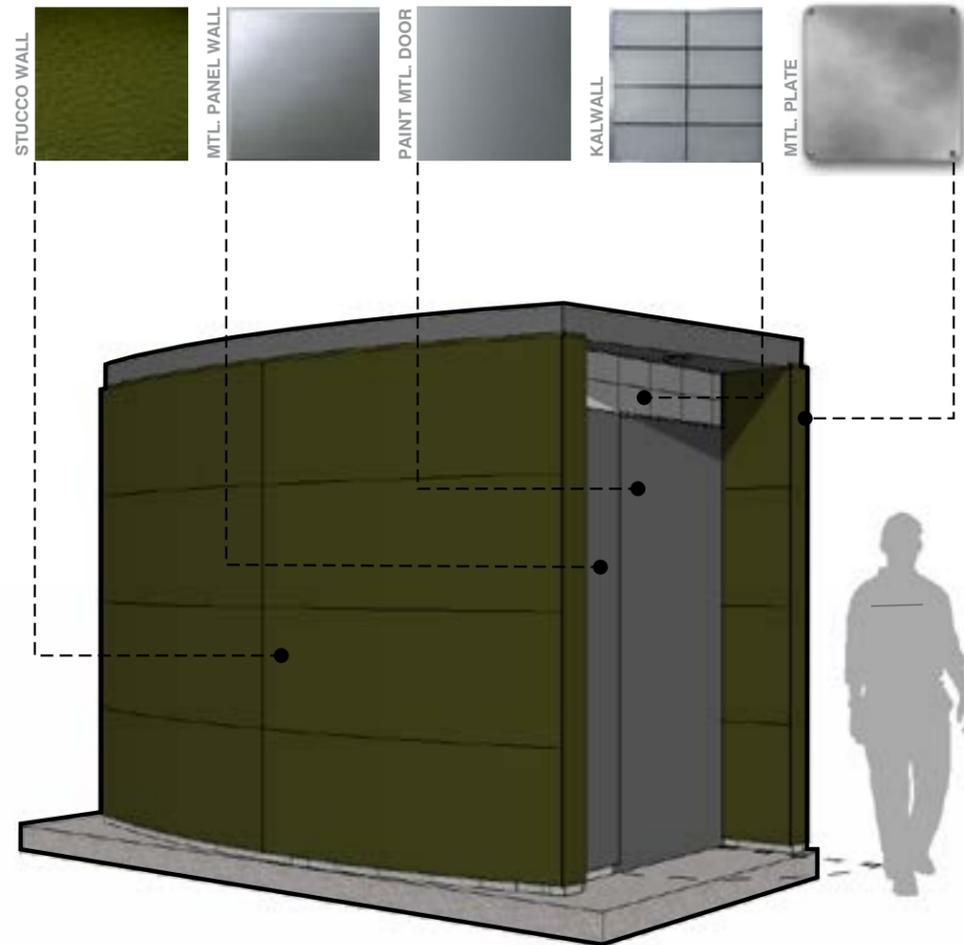


SINGLE OCCUPANCY - BASIC MODULE REAR VIEW

DESIGN CRITERIA

TEMPORARY/ PREFABRICATED FACILITIES

- WALLS:** C.M.U. WALLS WITH CEMENT PLASTER. PAINT & ANTIGRAFFITI COATING.
- INTERIOR FINISH:** EXPOSED CMU W/ EPOXY PAINT.
- DOORS:** GALVANIZED METAL DOORS, PAINTED.
- NATURAL ILLUMINATION:** KALWALL.
- VENTILATION:** METAL LOUVERS & MECHANICAL EXHAUST FAN.
- LIGHTING:** INTERIOR - MOTION ACTIVATED LIGHT, EXTERIOR - RECESSED CEILING LIGHT.
- FLOOR:** EXPOSED CONCRETE.

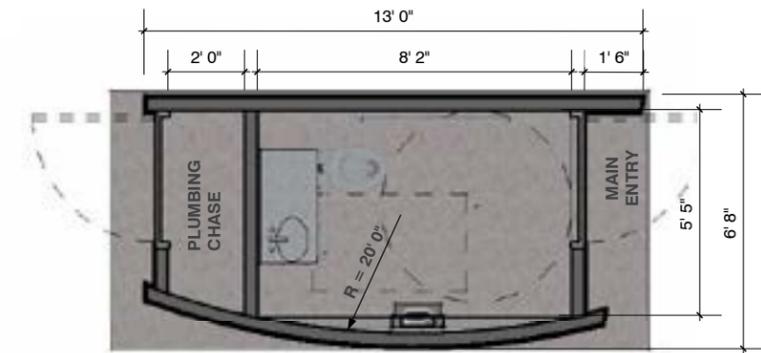


FLOOR PLAN - SINGLE OCCUPANCY- BASIC MODULE


SINGLE OCCUPANCY - BASIC MODULE




RIGHT ELEVATION

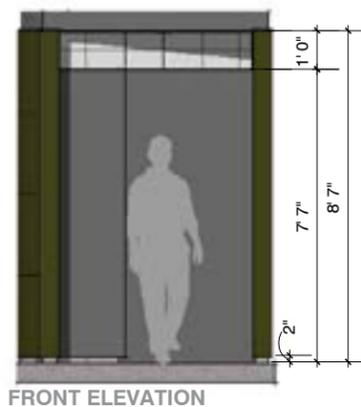

FRONT ELEVATION

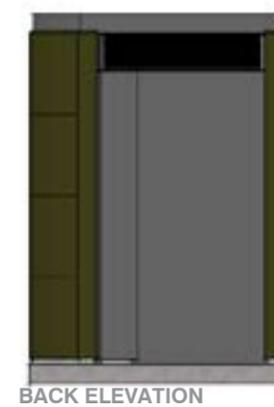

BACK ELEVATION

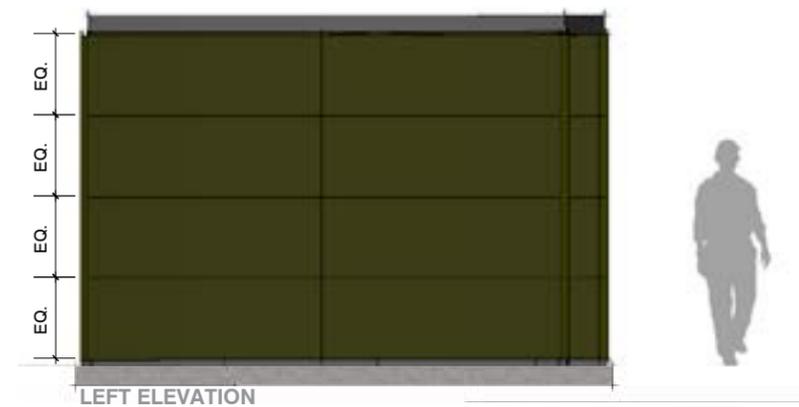


LEFT ELEVATION


3RD STREET AND FITZGERALD AVE. | INSTALLATION




PARKRIDGE & BURNETT | SITE MAP & SITE PHOTOS

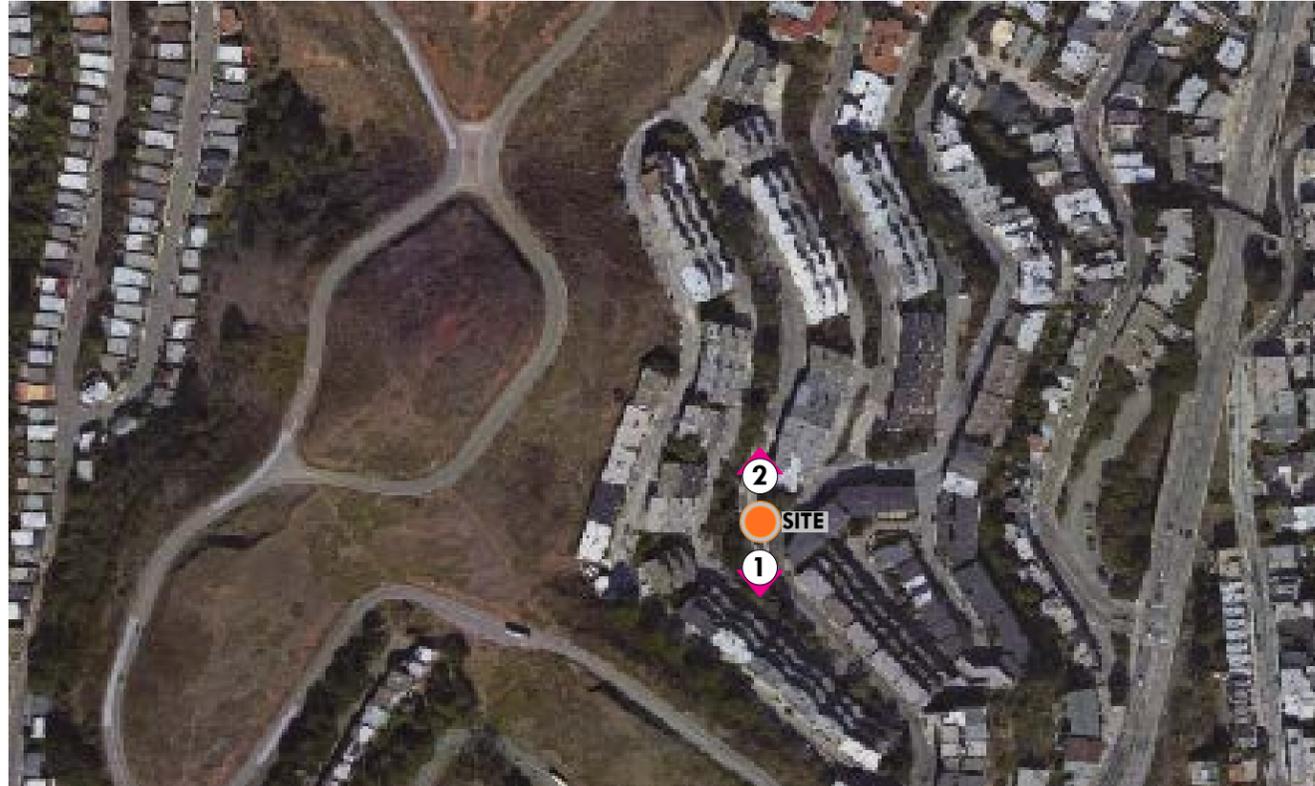

PARKRIDGE & BURNETT | SITE PLAN (N.T.S.)

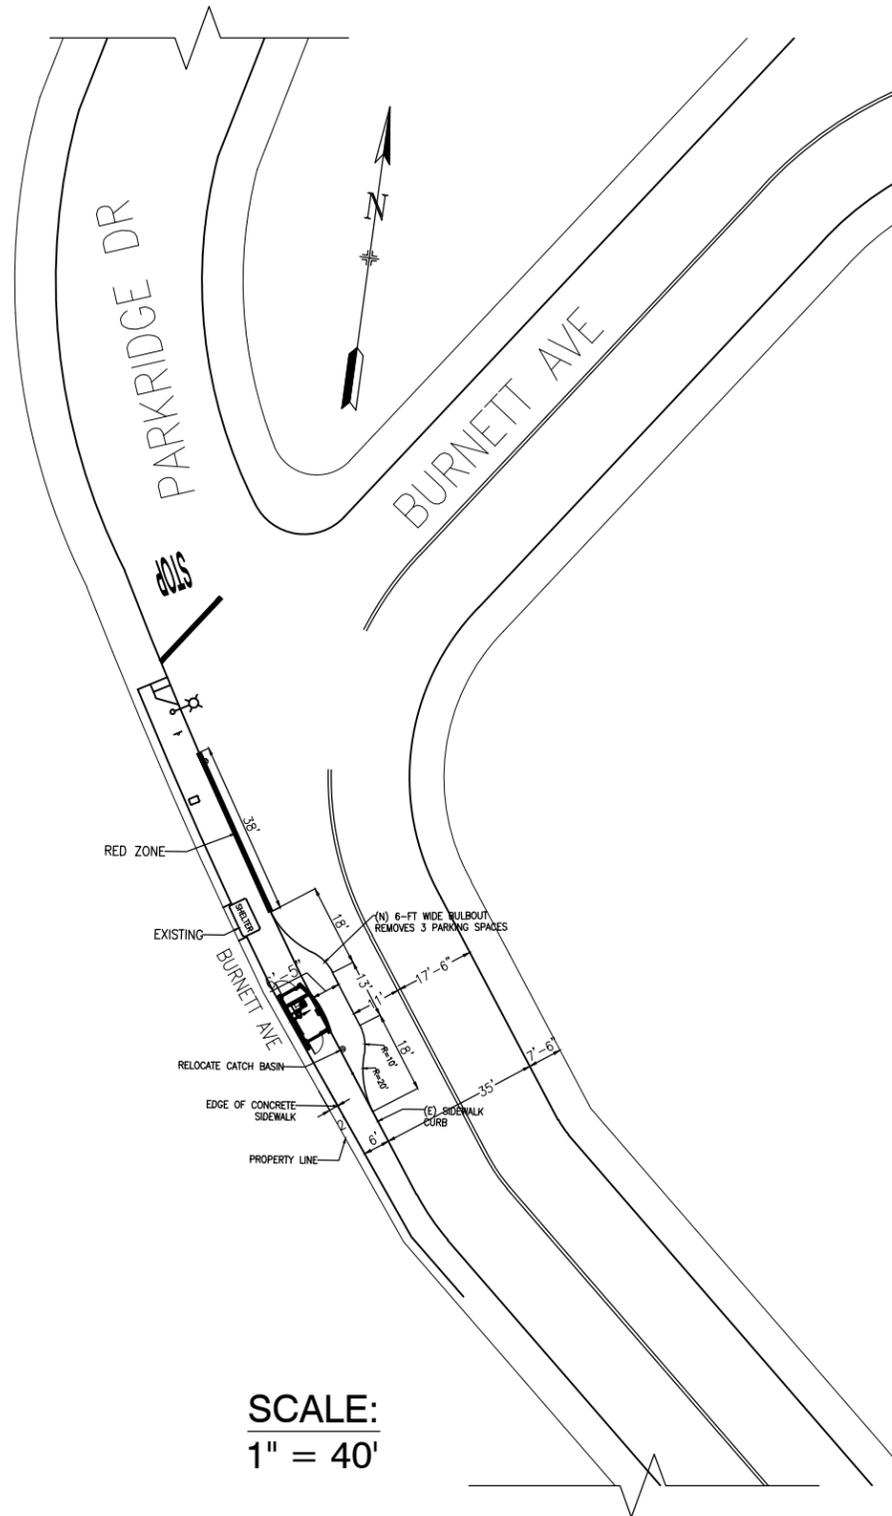

SCALE:
1" = 40'

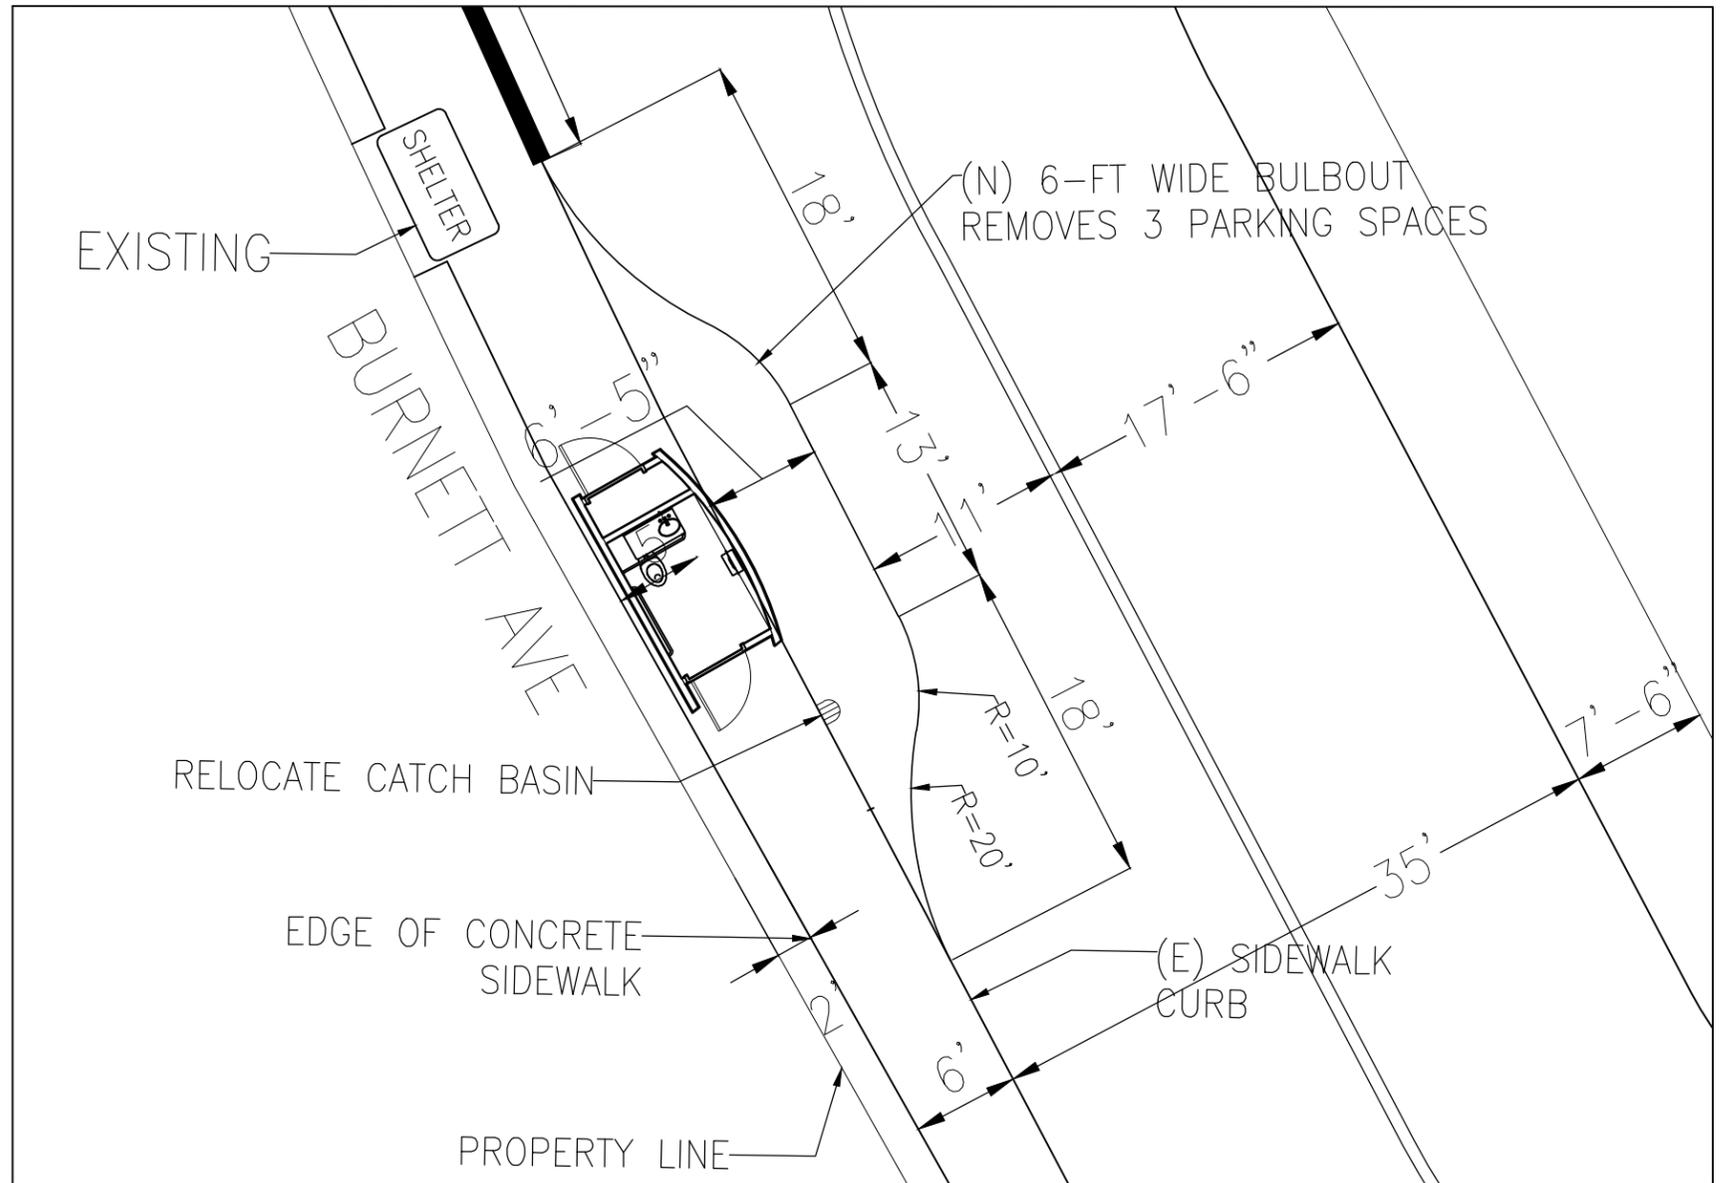

SCALE:
1" = 10'

NOTES:

- BULB AREA: 174.3 square feet
- 2' GUTTER AREA: 103.2 square feet
- RELOCATED INLETS: 1
- NEW CURB RAMPS: 0
- RED CURB PAINT: 0 linear feet
- NO PARKING SIGNS: 1
- PARKING SPACES REMOVED: 3

**CONCEPTUAL DESIGN
NOT FOR CONSTRUCTION**

PARKRIDGE & BURNETT | PERSPECTIVE No.1



PARKRIDGE & BURNETT | PERSPECTIVE No. 2

