

## SFMTA - TASC SUMMARY SHEET

|  |   |   |
|--|---|---|
| <b>PreStaff_Date:</b> 5/5/2026<br><b>Requested_by:</b> SFMTA<br><b>Handled:</b> Michael Mekuria<br><b>Section Head :</b> CL/MW | <input type="checkbox"/> <b>Public Hearing Consent</b><br><input checked="" type="checkbox"/> <b>Public Hearing Regular</b><br><input type="checkbox"/> <b>Informational / Other</b><br><small>PH - Regular</small> | <b>No objections:</b> _____<br><b>Item Held:</b> _____<br><b>Other:</b> _____ |
|--|---|---|

**Location:** Sacramento Street between Stockton Street and Powell Street

**Subject:** Rescind Tow-Away

**PROPOSAL / REQUEST:**  
 RESCIND - TOW-AWAY, NO STOPPING 4 PM TO 6 PM, MONDAY THROUGH FRIDAY  
 Sacramento Street, south side, from Stockton Street to Powell Street

(Supervisor District 3)

Proposal to revoke current tow-away to allow parking from 4-6 PM, Monday through Friday.

Michael Mekuria, Michael.Mekuria@sfmta.com

**BACKGROUND INFORMATION / COMMENTS**


- 12 unmetered parking spaces affected
- Existing Parking regulation: 2 Hour Parking, 8AM-4PM, 6PM-9PM, Monday through Saturday (Except C permits)
- New Parking regulation: 2 Hour Parking 8AM-9PM (with removal of PM peak tow-away)
- In response to requests from Chinatown merchants
- This block is included in Residential Permit Parking Area C
- The Transit Division has confirmed this proposal is not expected to negatively impact Muni's 1-California route that passes through this block

|   |  |
|---|--|
| <b>HEARING NOTIFICATION AND PROCESSING NOTES:</b> | <b>ENVIRONMENTAL CLEARANCE BY:</b><br><input checked="" type="checkbox"/> SFMTA <input type="checkbox"/> Attached <input type="checkbox"/> Pending |
|---|--|

**CHECK IF PREPARING SEPARATE SFMTA BOARD CALENDAR ITEM FOR PROPOSAL:**




## Van Ness to Drumm

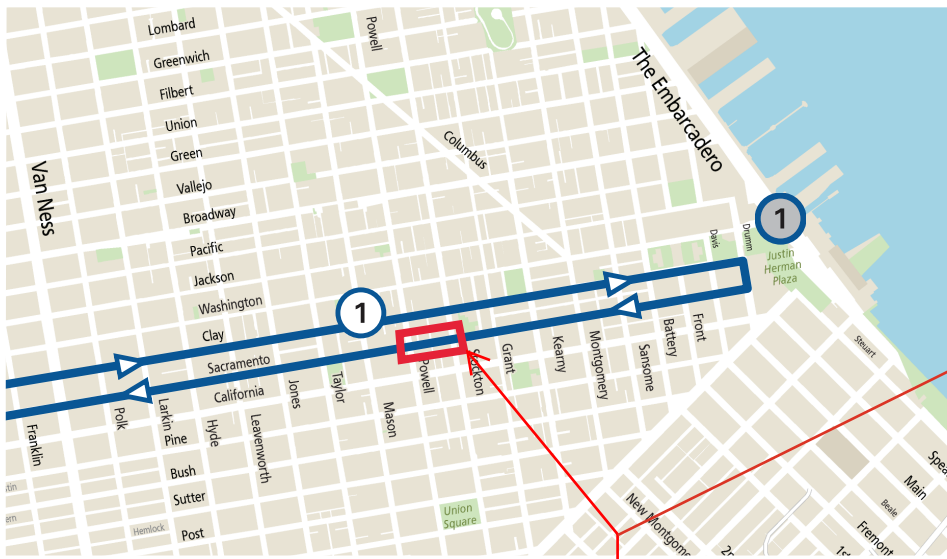


## Arguello to Van Ness

**Project Area:**  
Sacramento Street  
from Stockton to Powell

**1 California Short Turnaround**  
Last Outbound Stop:  
California & Presidio (#13892)

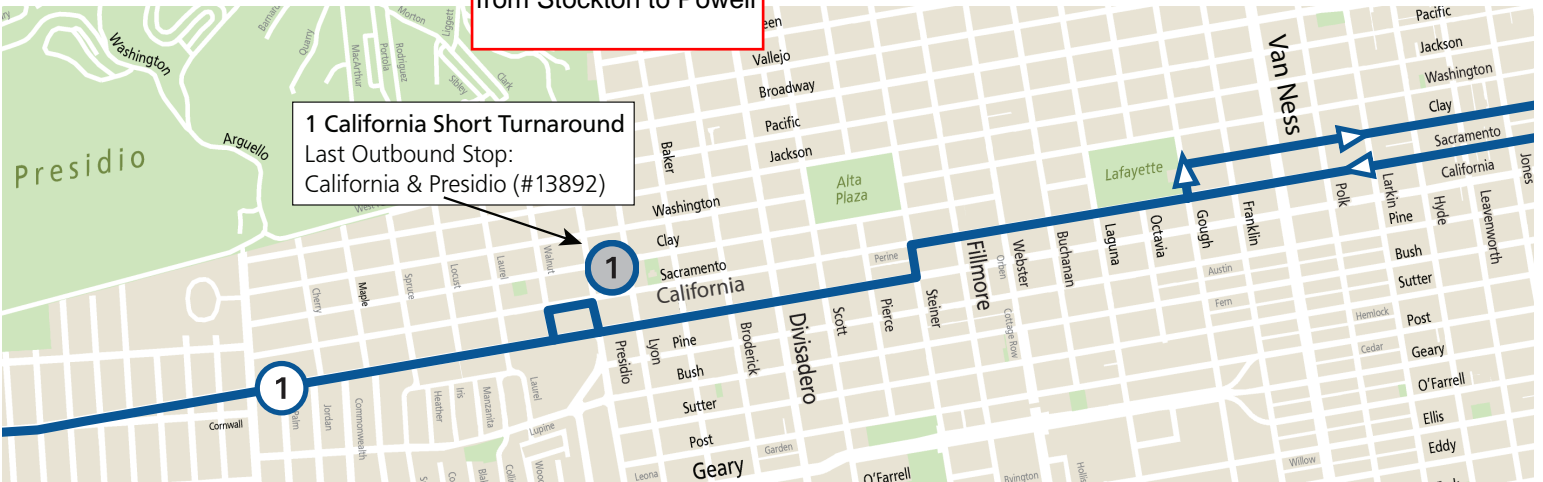


## 33rd Ave to Arguello

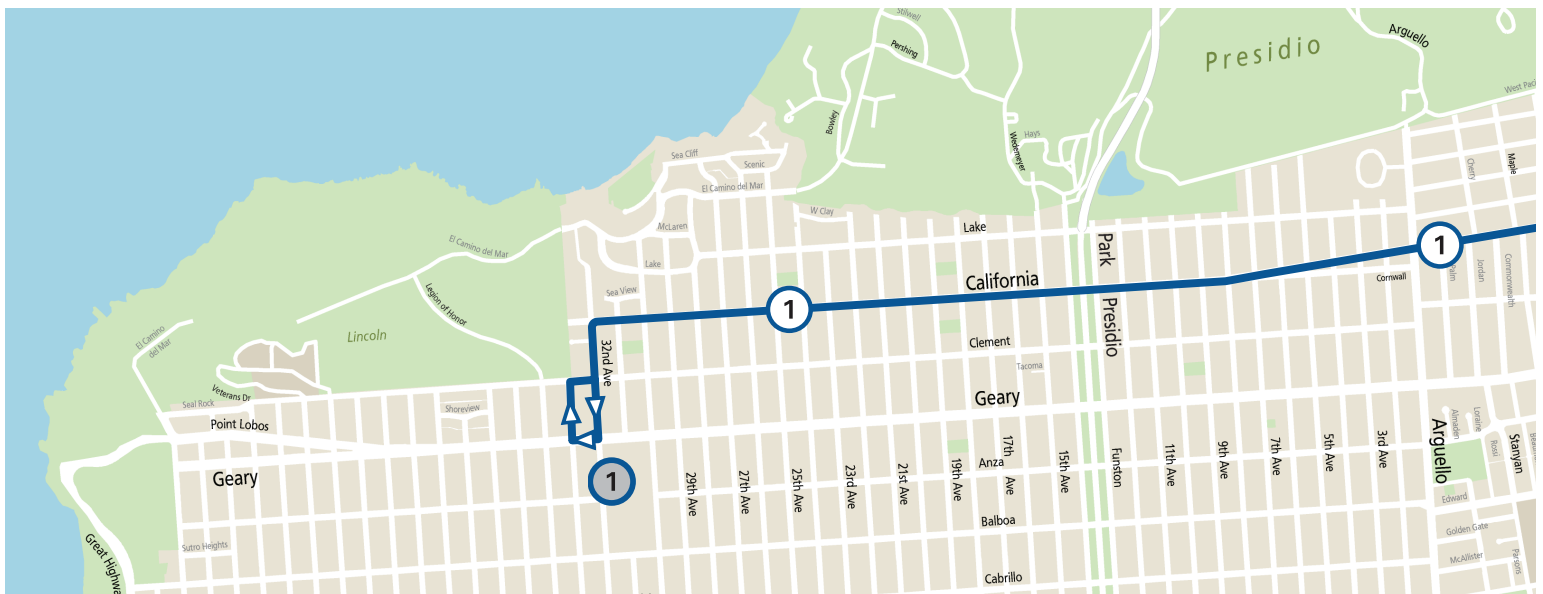


EXISTING CONDITIONS


Sacramento and Stockton, looking west towards Powell

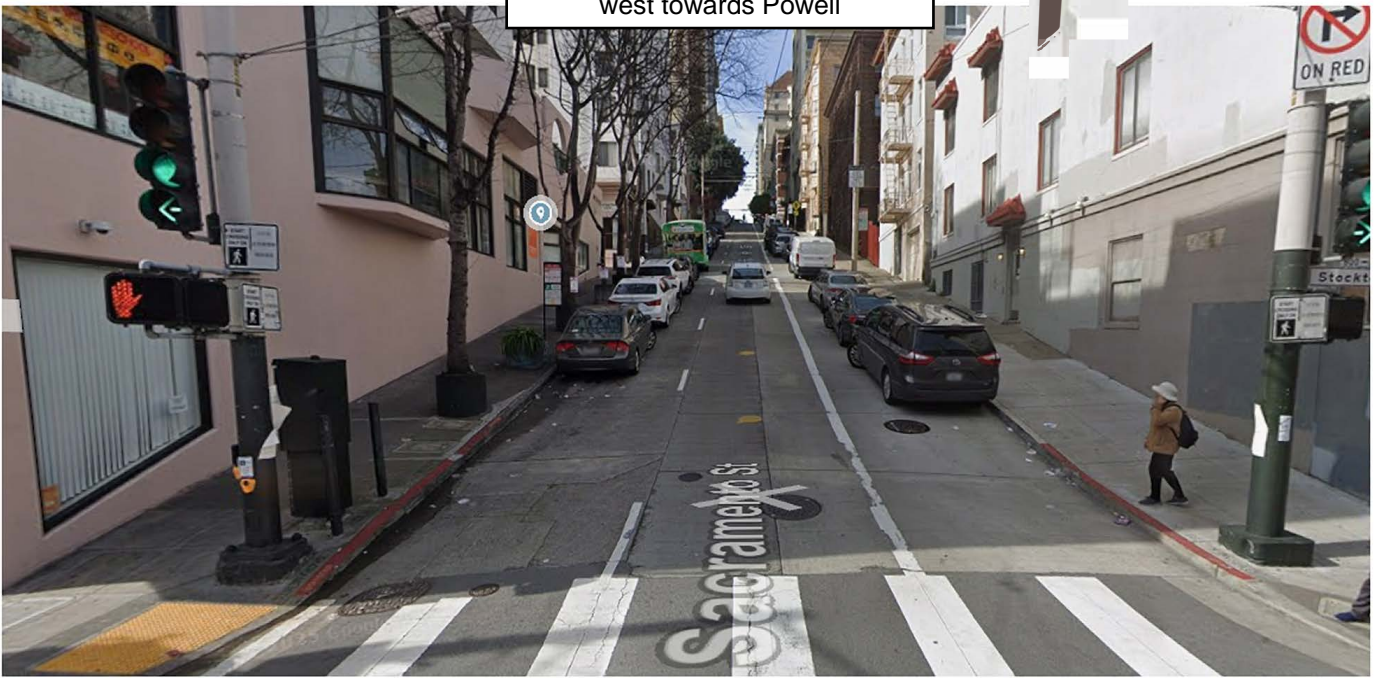


Sacramento and Powell, looking east towards Stockton

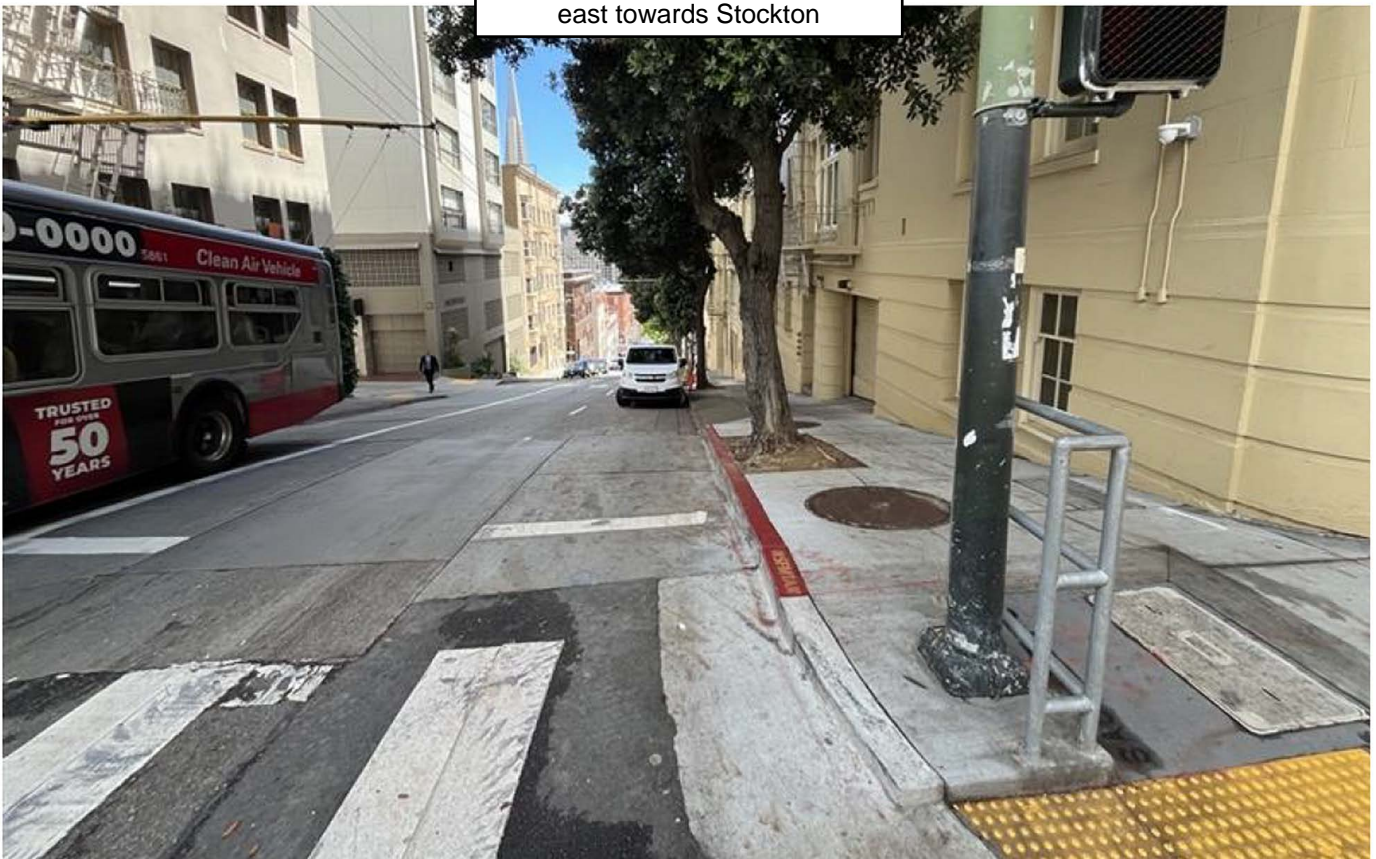

EXISTING

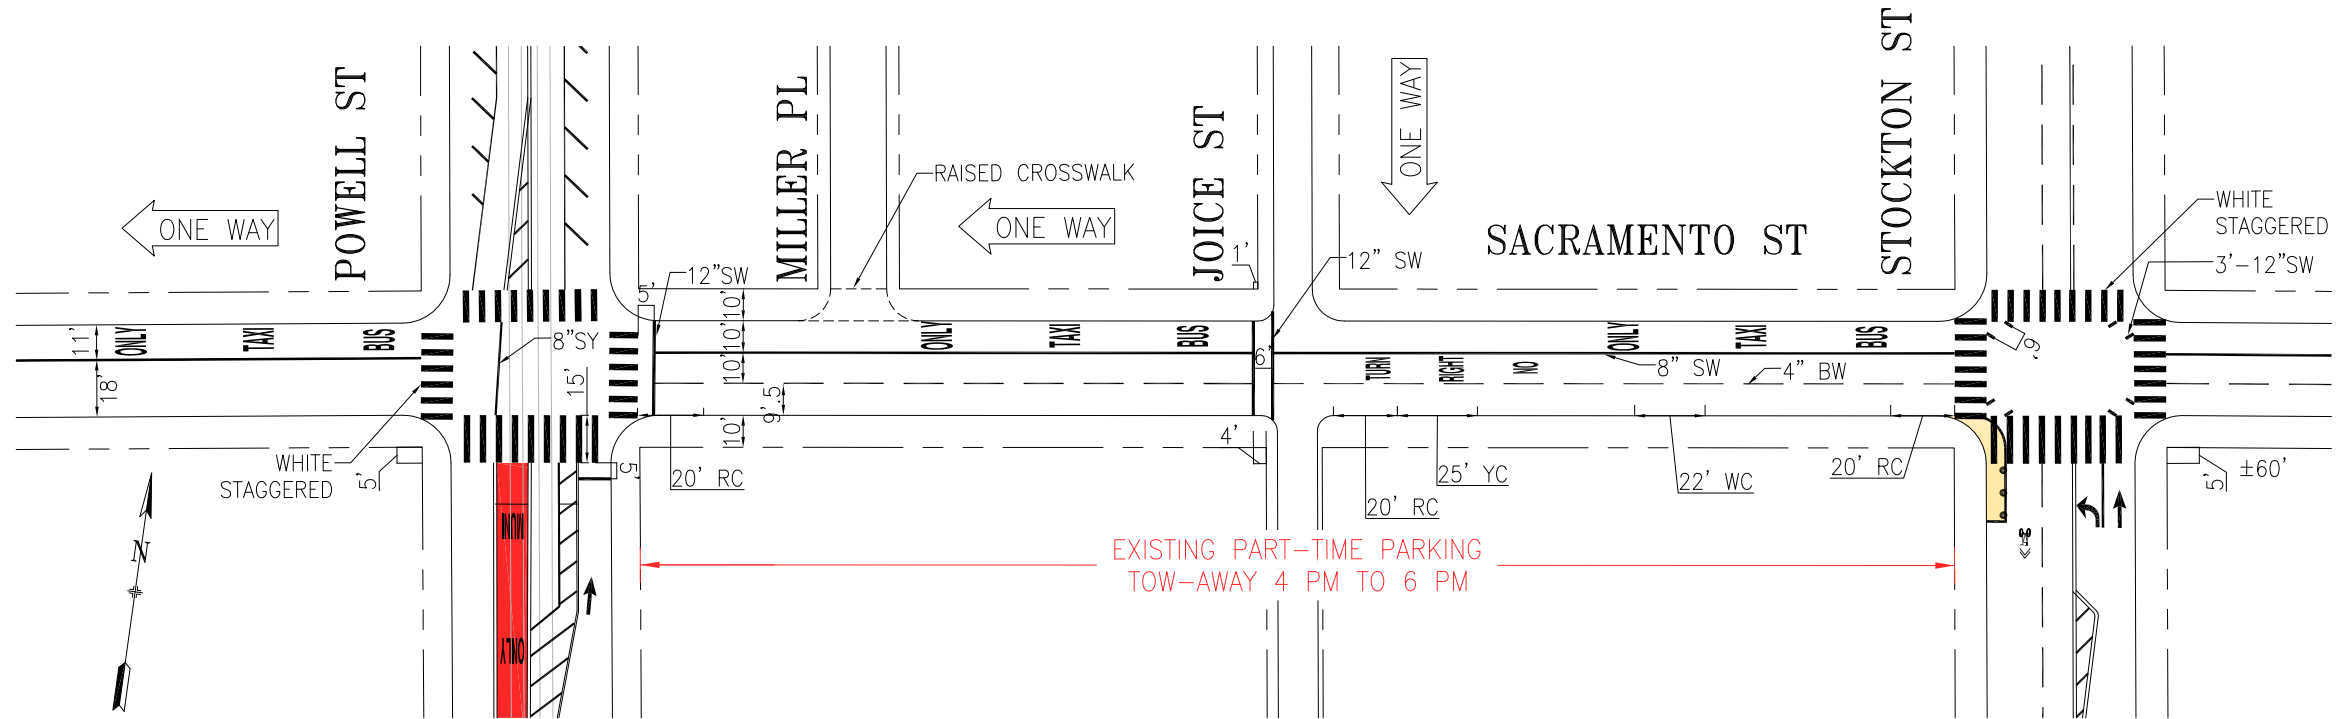

PROPOSED

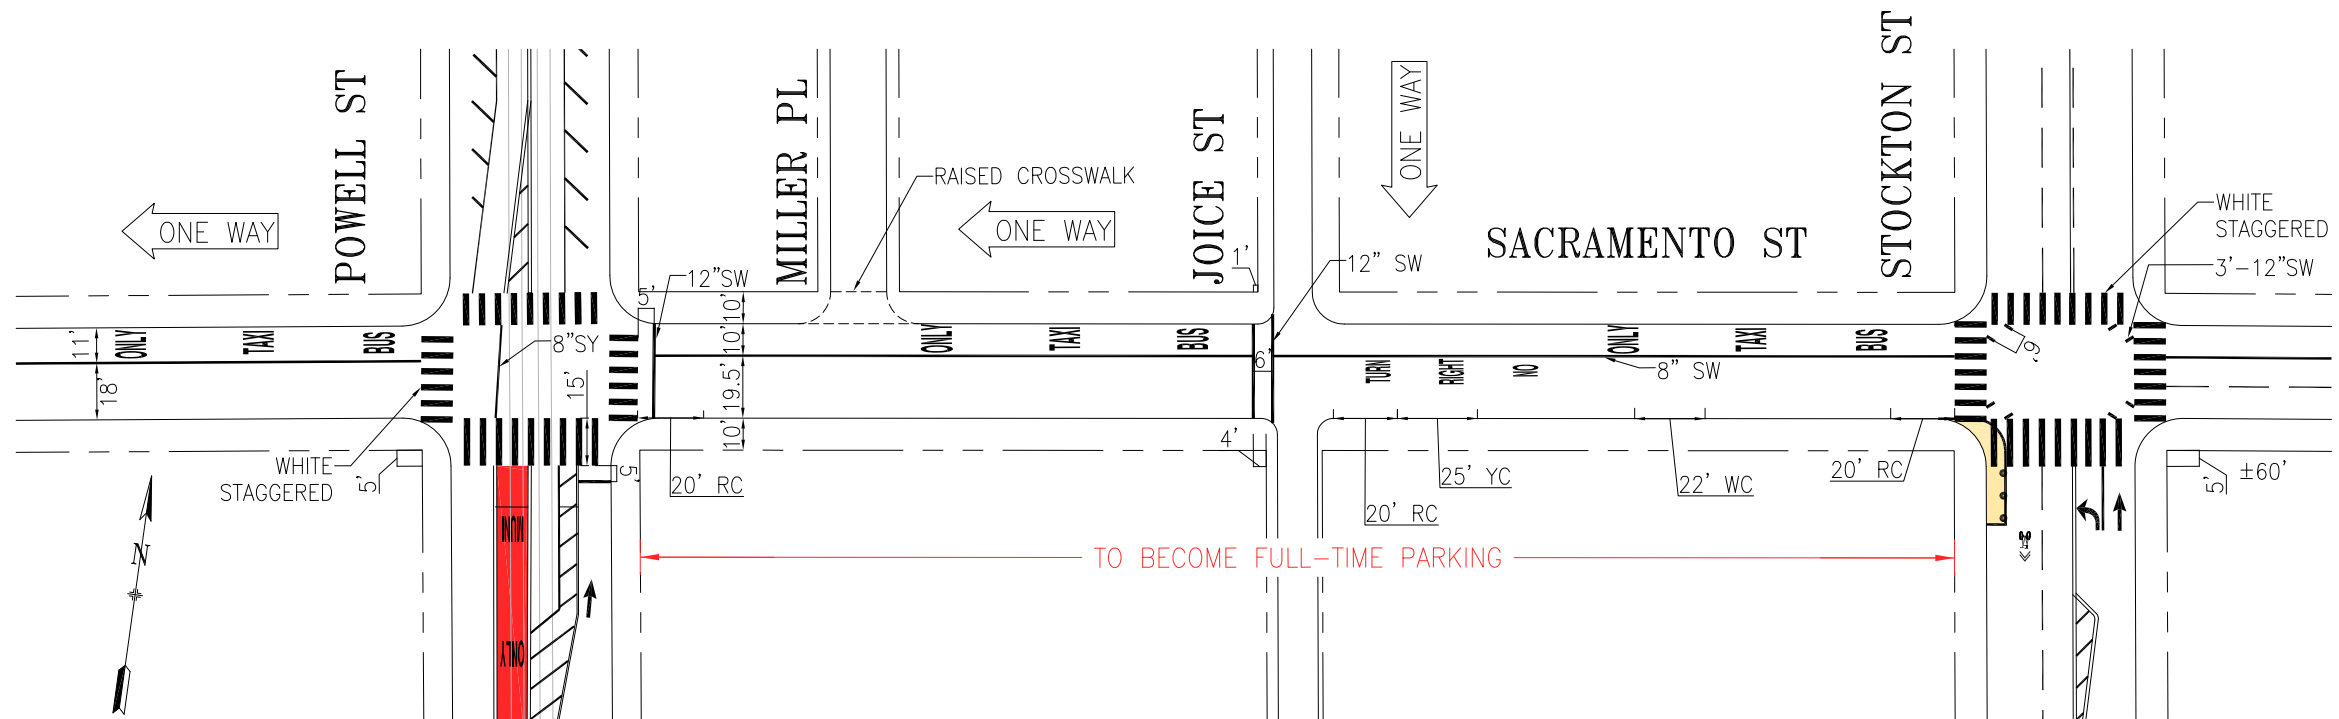

| NO.   | DATE | DESCRIPTION | BY | APP |
|---|------|-------------|----|-----|
| TABLE OF REVISIONS                                    |      |             |    |     |
| CHECK WITH TRACING TO SEE IF YOU HAVE LATEST REVISION |      |             |    |     |



APPROVED

SCALE:

CONTRACT NO.

DRAWING NO.

FILE NO.

REV. NO.


DRAWN: DATE:

SENIOR ENGINEER DATE:

CHECKED: DATE:

CITY TRAFFIC ENGINEER DATE:

SHEET/SHEETS:

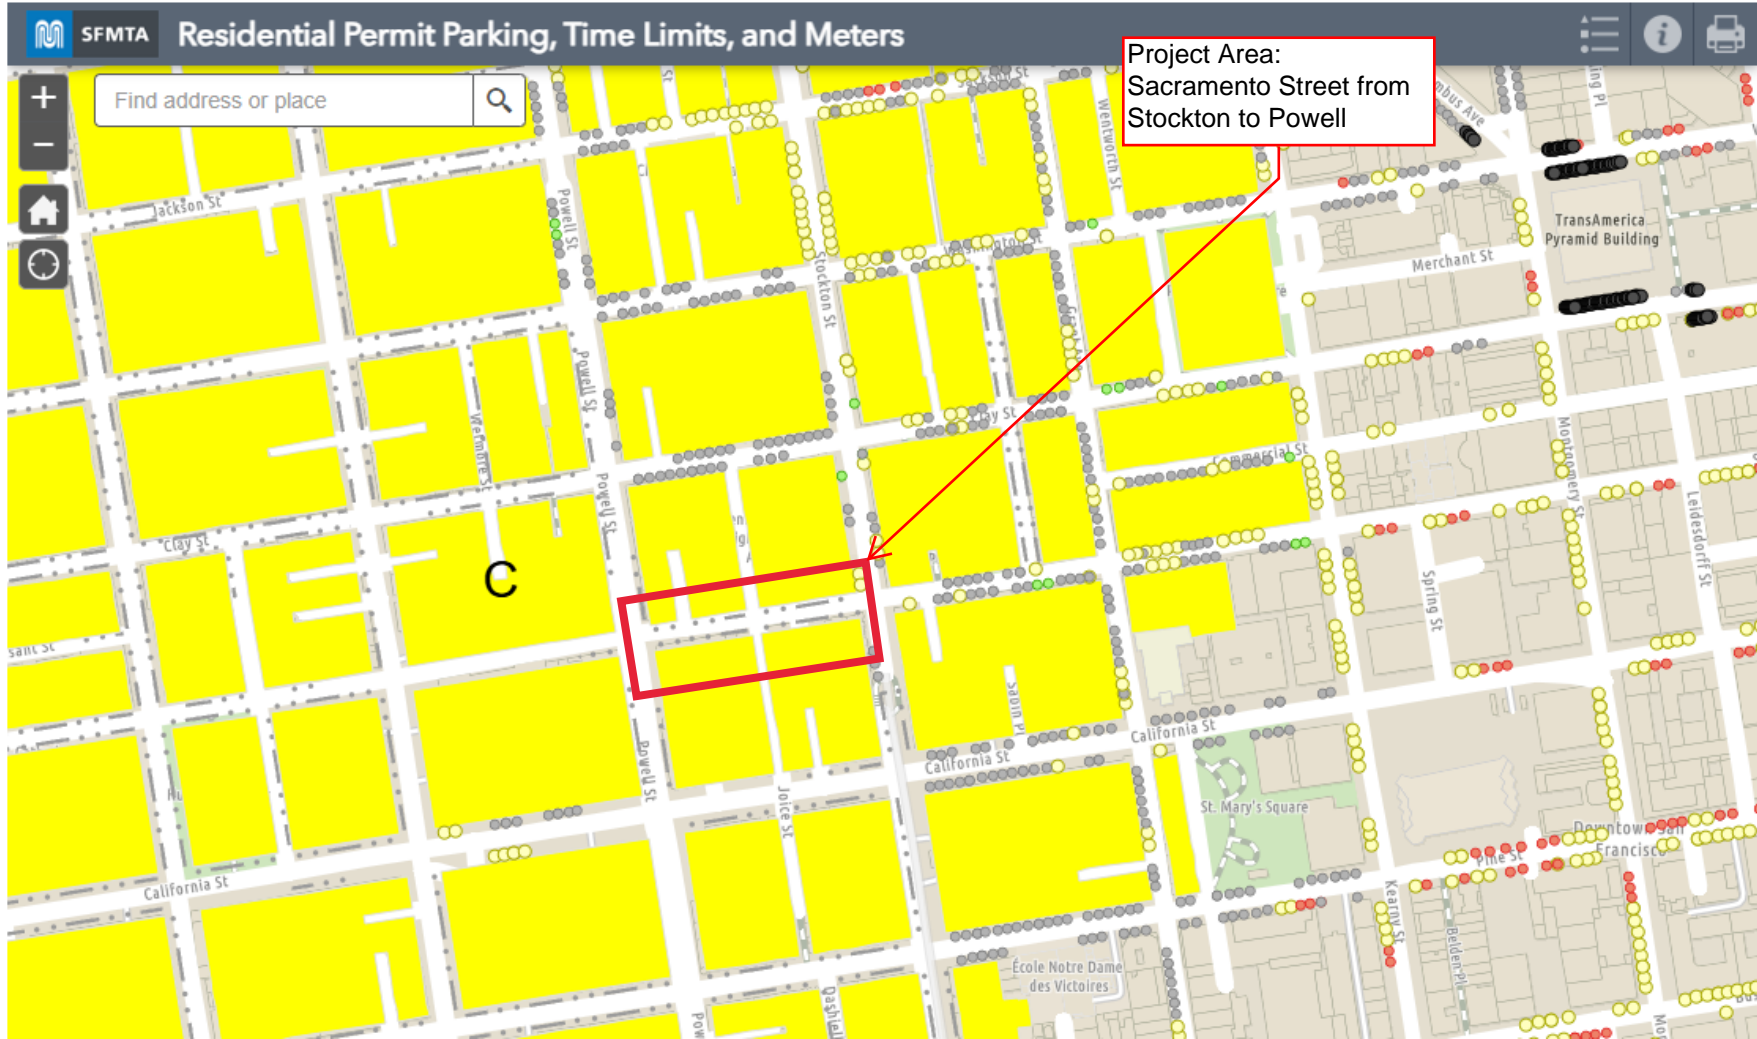

Project Area:  
Sacramento Street from  
Stockton to Powell