


SFMTA - TASC SUMMARY SHEET

<p>PreStaff_Date: 7/1/2025</p> <p>Requested_by: SFMTA</p> <p>Handled: Tyler Bernstein, 646-2192 <i>TB</i></p> <p>Section Head : CL/MV <i>KK for MV</i></p>	<p><input type="checkbox"/> Public Hearing Consent</p> <p><input checked="" type="checkbox"/> Public Hearing Regular</p> <p><input type="checkbox"/> Informational / Other <small>PH - Regular</small></p>	<p>No objections: _____</p> <p>Item Held: _____</p> <p>Other: _____</p>
<p>Location: 4th St between Mission St and Minna St</p>		
<p>Subject: Sidewalk Widening</p>		
<p>PROPOSAL / REQUEST: ESTABLISH - SIDEWALK WIDENING AND TOW-AWAY NO STOPPING ANYTIME 4th Street, west side, from Mission Street to Minna Street (8-foot sidewalk widening for a transit bulb) (Supervisor District 6) Proposal to convert existing bus zone to transit bulb to improve Muni operations along 4th Street Tyler Bernstein, tyler.bernstein@sfmta.com</p>		
<p>BACKGROUND INFORMATION / COMMENTS Bulbout to improve loading/unloading operations for the Muni routes below: - 8 Bayshore - 8AX Bayshore A Express - 8BX Bayshore B Express - 15 Bayview Hunters Point Express - 30 Stockton - 45 Union/Stockton - 91 3rd St/19th St Owl Bulbout will be constructed within the existing bus zone</p>		
<p>HEARING NOTIFICATION AND PROCESSING NOTES:</p>		<p>ENVIRONMENTAL CLEARANCE BY: <input checked="" type="checkbox"/> SFMTA <input type="checkbox"/> Attached <input type="checkbox"/> Pending</p>
<p>CHECK IF PREPARING SEPARATE SFMTA BOARD CALENDAR ITEM FOR PROPOSAL: <input type="checkbox"/></p>		

4th St at Mission St, southbound bus zone. Proposed 8-foot wide transit bulb on the west side of 4th St



Project Vicinity Map

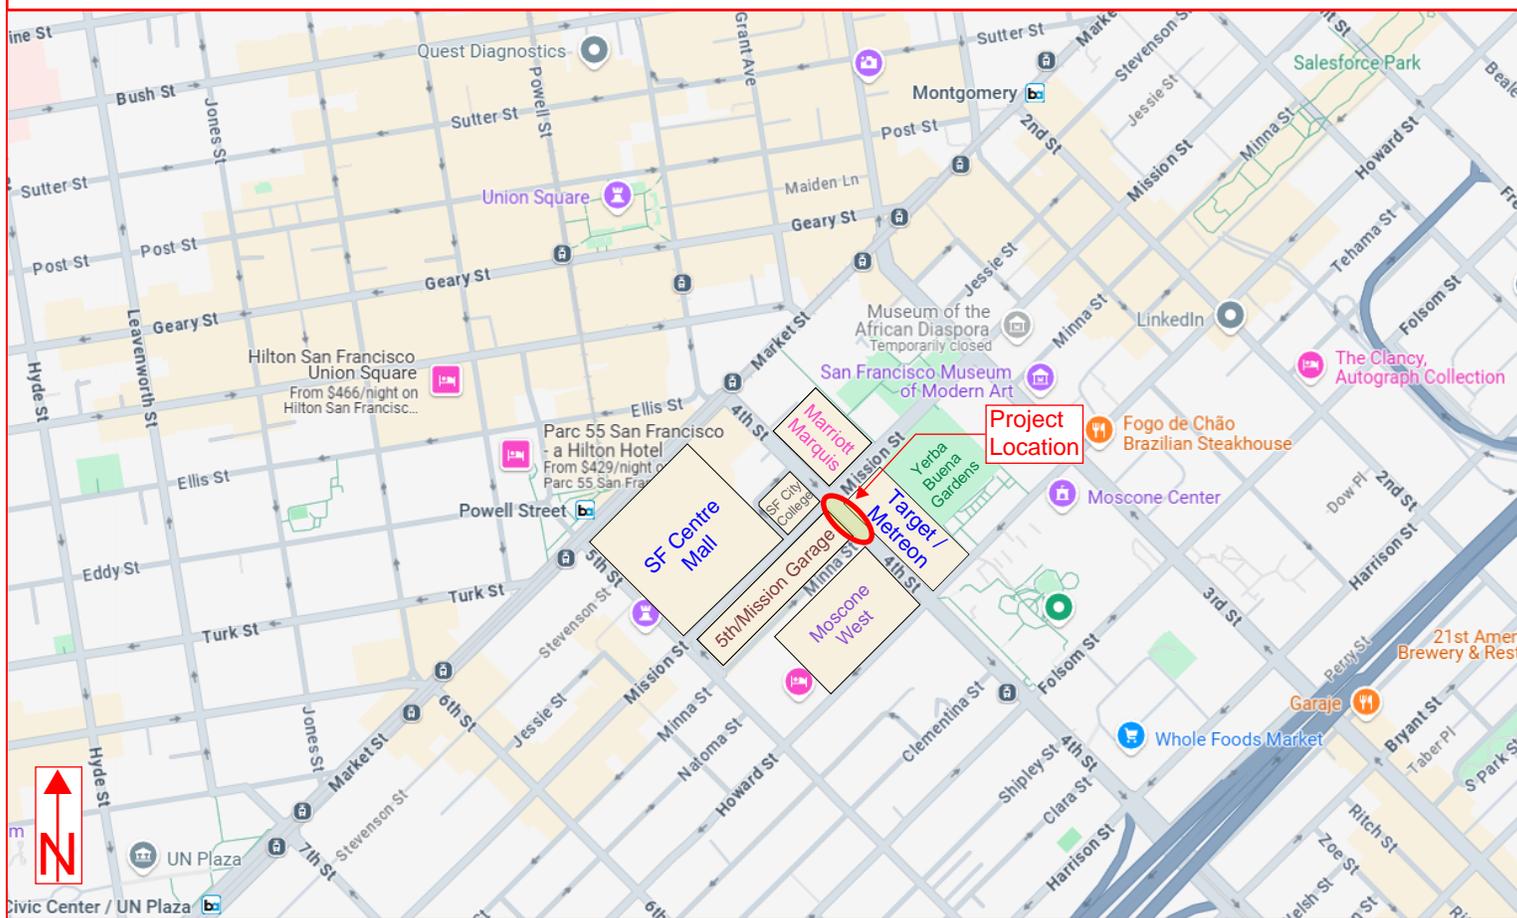

Background information

4th St and Mission St (Stop ID: 13160)

Stop Ridership:

Analysis period from 9/28/2024 thru 10/25/2024 (Weekdays Only)

Route	Daily Ons	Daily Offs	Daily Ons + Offs
8 Bayshore	256	232	488
8AX Bayshore A Express	98	54	152
8BX Bayshore B Express	68	64	132
15 Bayview Hunters Point Express	245	22	267
30 Stockton	197	400	597
45 Union/Stockton	152	229	381
91 3rd St/19th Ave Owl	13	13	26
Total	1,029	1,014	2,043

Volumes of Buses (>15 buses per hour most times of the day on weekdays & weekends):

Route	Headway (Minutes)									
	Weekday					Weekend				
	Morning	Midday	Evening	Late Night	Owl	Morning	Midday	Evening	Late Night	Owl
8 Bayshore	8	8	--	15	--	12	7	12	15	--
8AX Bayshore A Express	-	--	8	--	--	--	--	--	--	--
8BX Bayshore B Express	-	--	8	--	--	--	--	--	--	--
15 Bayview H.P. Express	12	12	15	--	--	20	12	15	--	--
30 Stockton	7	6	15	20	--	15	8	15	20	--
45 Union/Stockton	10	10	15	--	--	15	15	20	--	--
91 3rd St/19th Ave Owl	--	--	--	30	30	--	--	--	30	30


Route	Buses Per Hour									
	Weekday					Weekend				
	Morning	Midday	Evening	Late Night	Owl	Morning	Midday	Evening	Late Night	Owl
8 Bayshore	8	8	--	4	--	5	9	5	4	--
8AX Bayshore A Express	--	--	8	--	--	--	--	--	--	--
8BX Bayshore B Express	--	--	8	--	--	--	--	--	--	--
Bayview Hunters Point 15 Express	5	5	4	--	--	3	5	4	--	--
30 Stockton	9	10	4	3	--	4	8	4	3	--
45 Union/Stockton	6	6	4	--	--	4	4	3	--	--
91 3rd St/19th Ave Owl	--	--	--	2	2	--	--	--	2	2
Total	27	29	27	9	2	16	25	16	9	2



8 Bayshore

effective 5/15/2021

Downtown & Kearny/Pacific Terminal

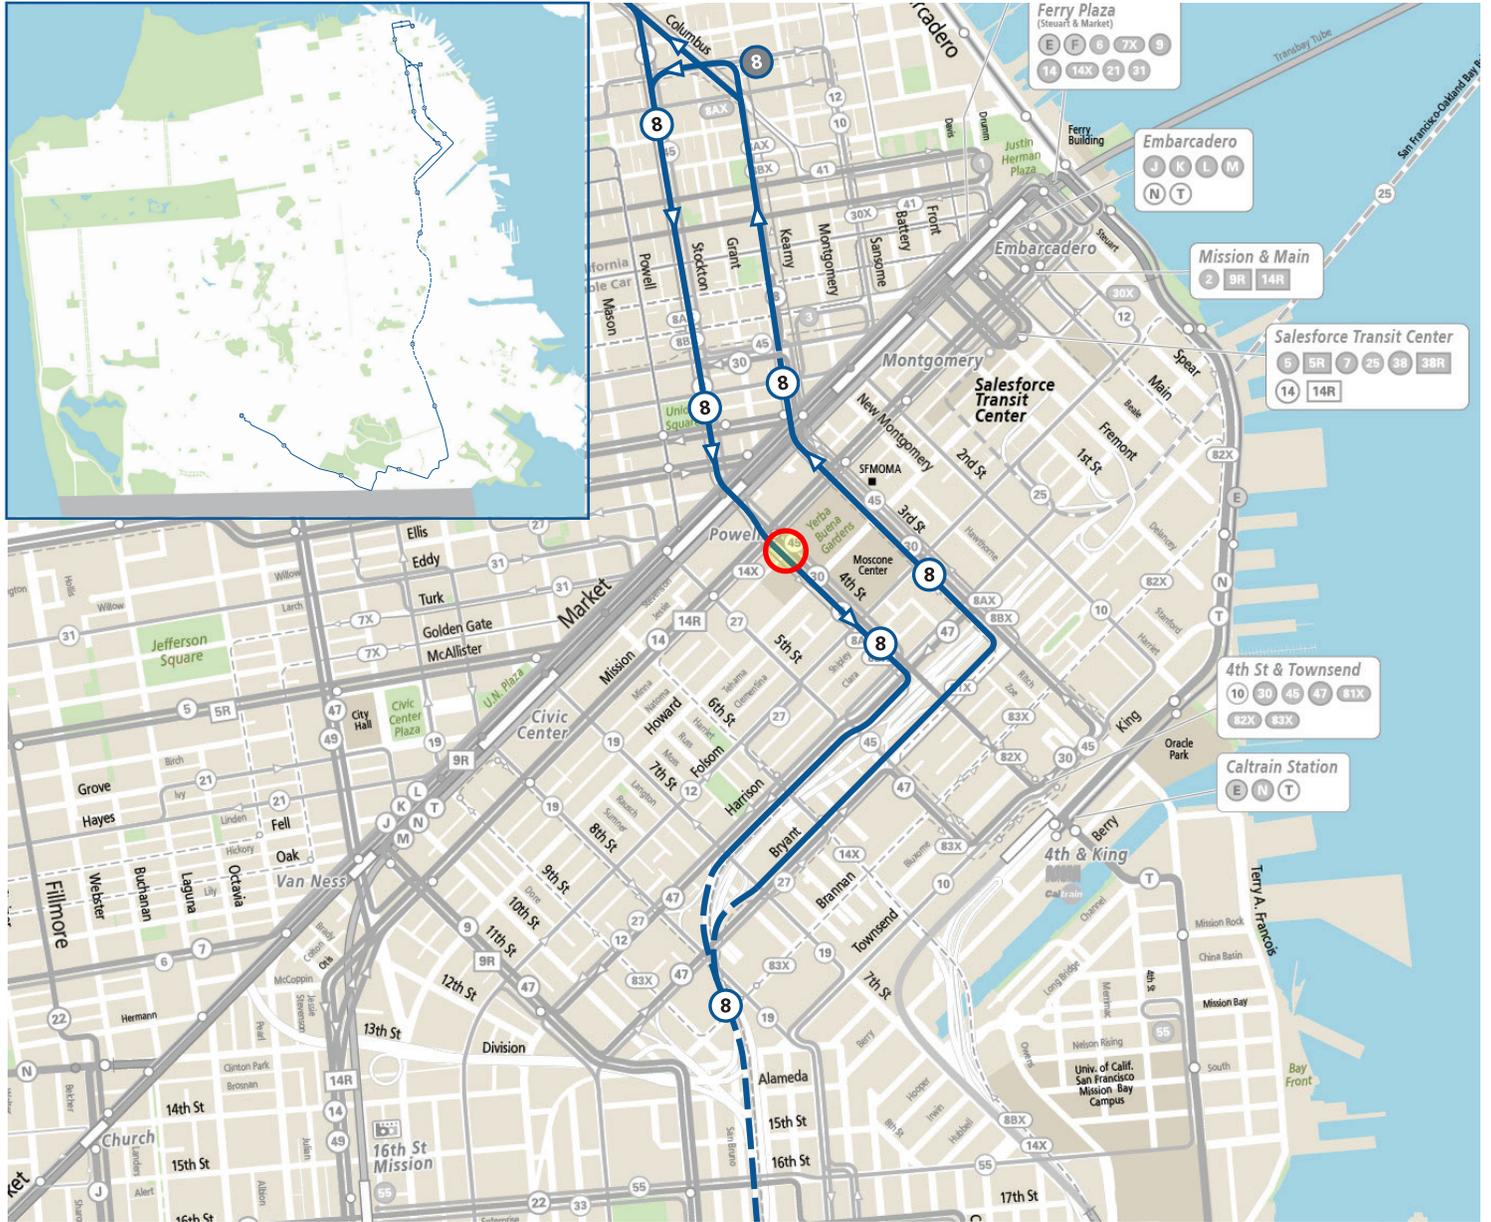

Chinatown & North Terminals





15 Bayview Hunters Point Express

effective 8/17/24



Financial District, Third Street, Hunters Point and Bayview



Northern Terminal - Sutter/Sansome




Southern Terminal - Palou/3rd St

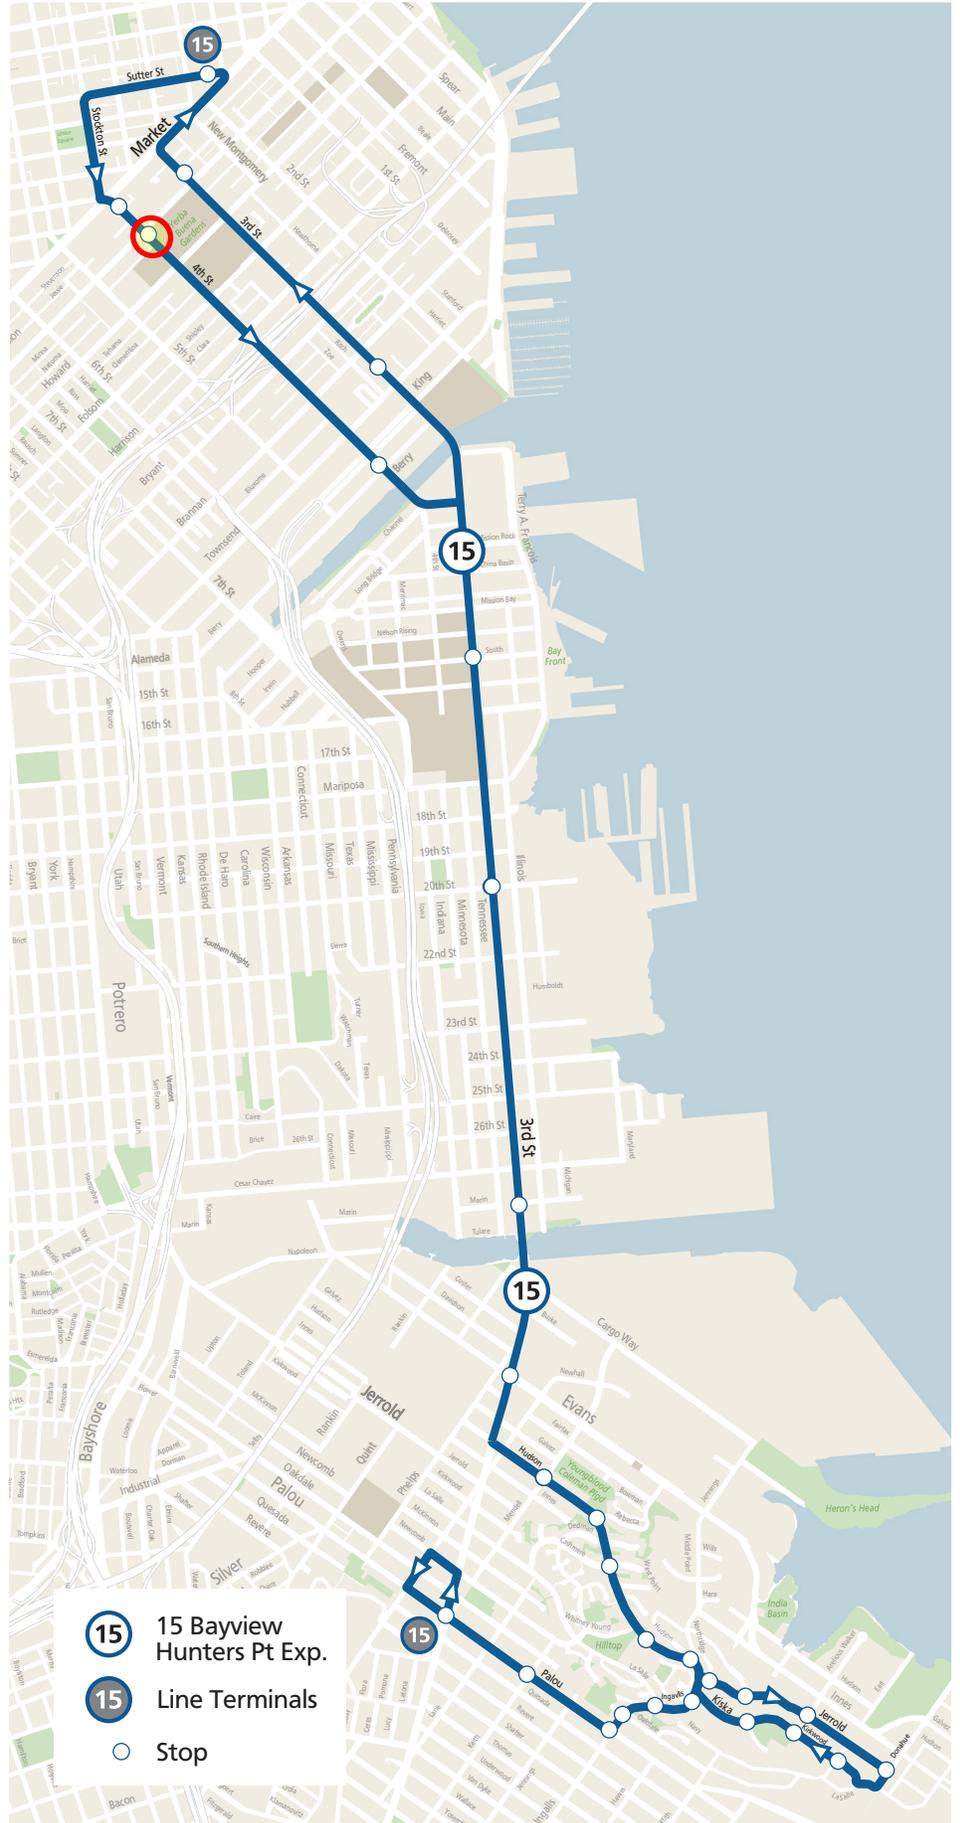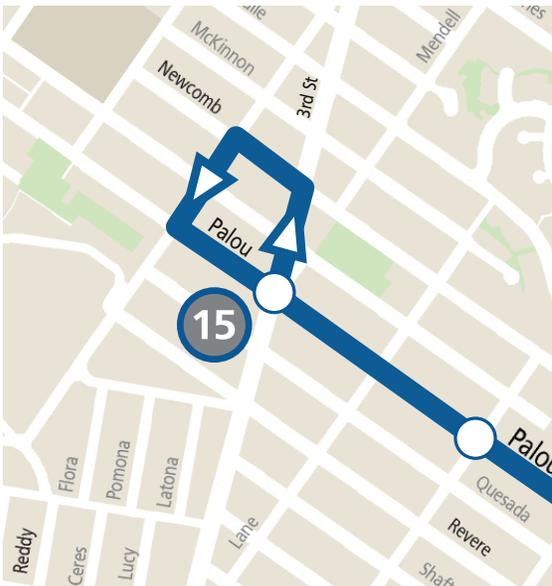


-  15 Bayview Hunters Pt Exp.
-  Line Terminals
-  Stop

Crissy Fields, Presidio, Marina, Fisherman's Wharf, North Beach, Chinatown, Downtown, & South of Market

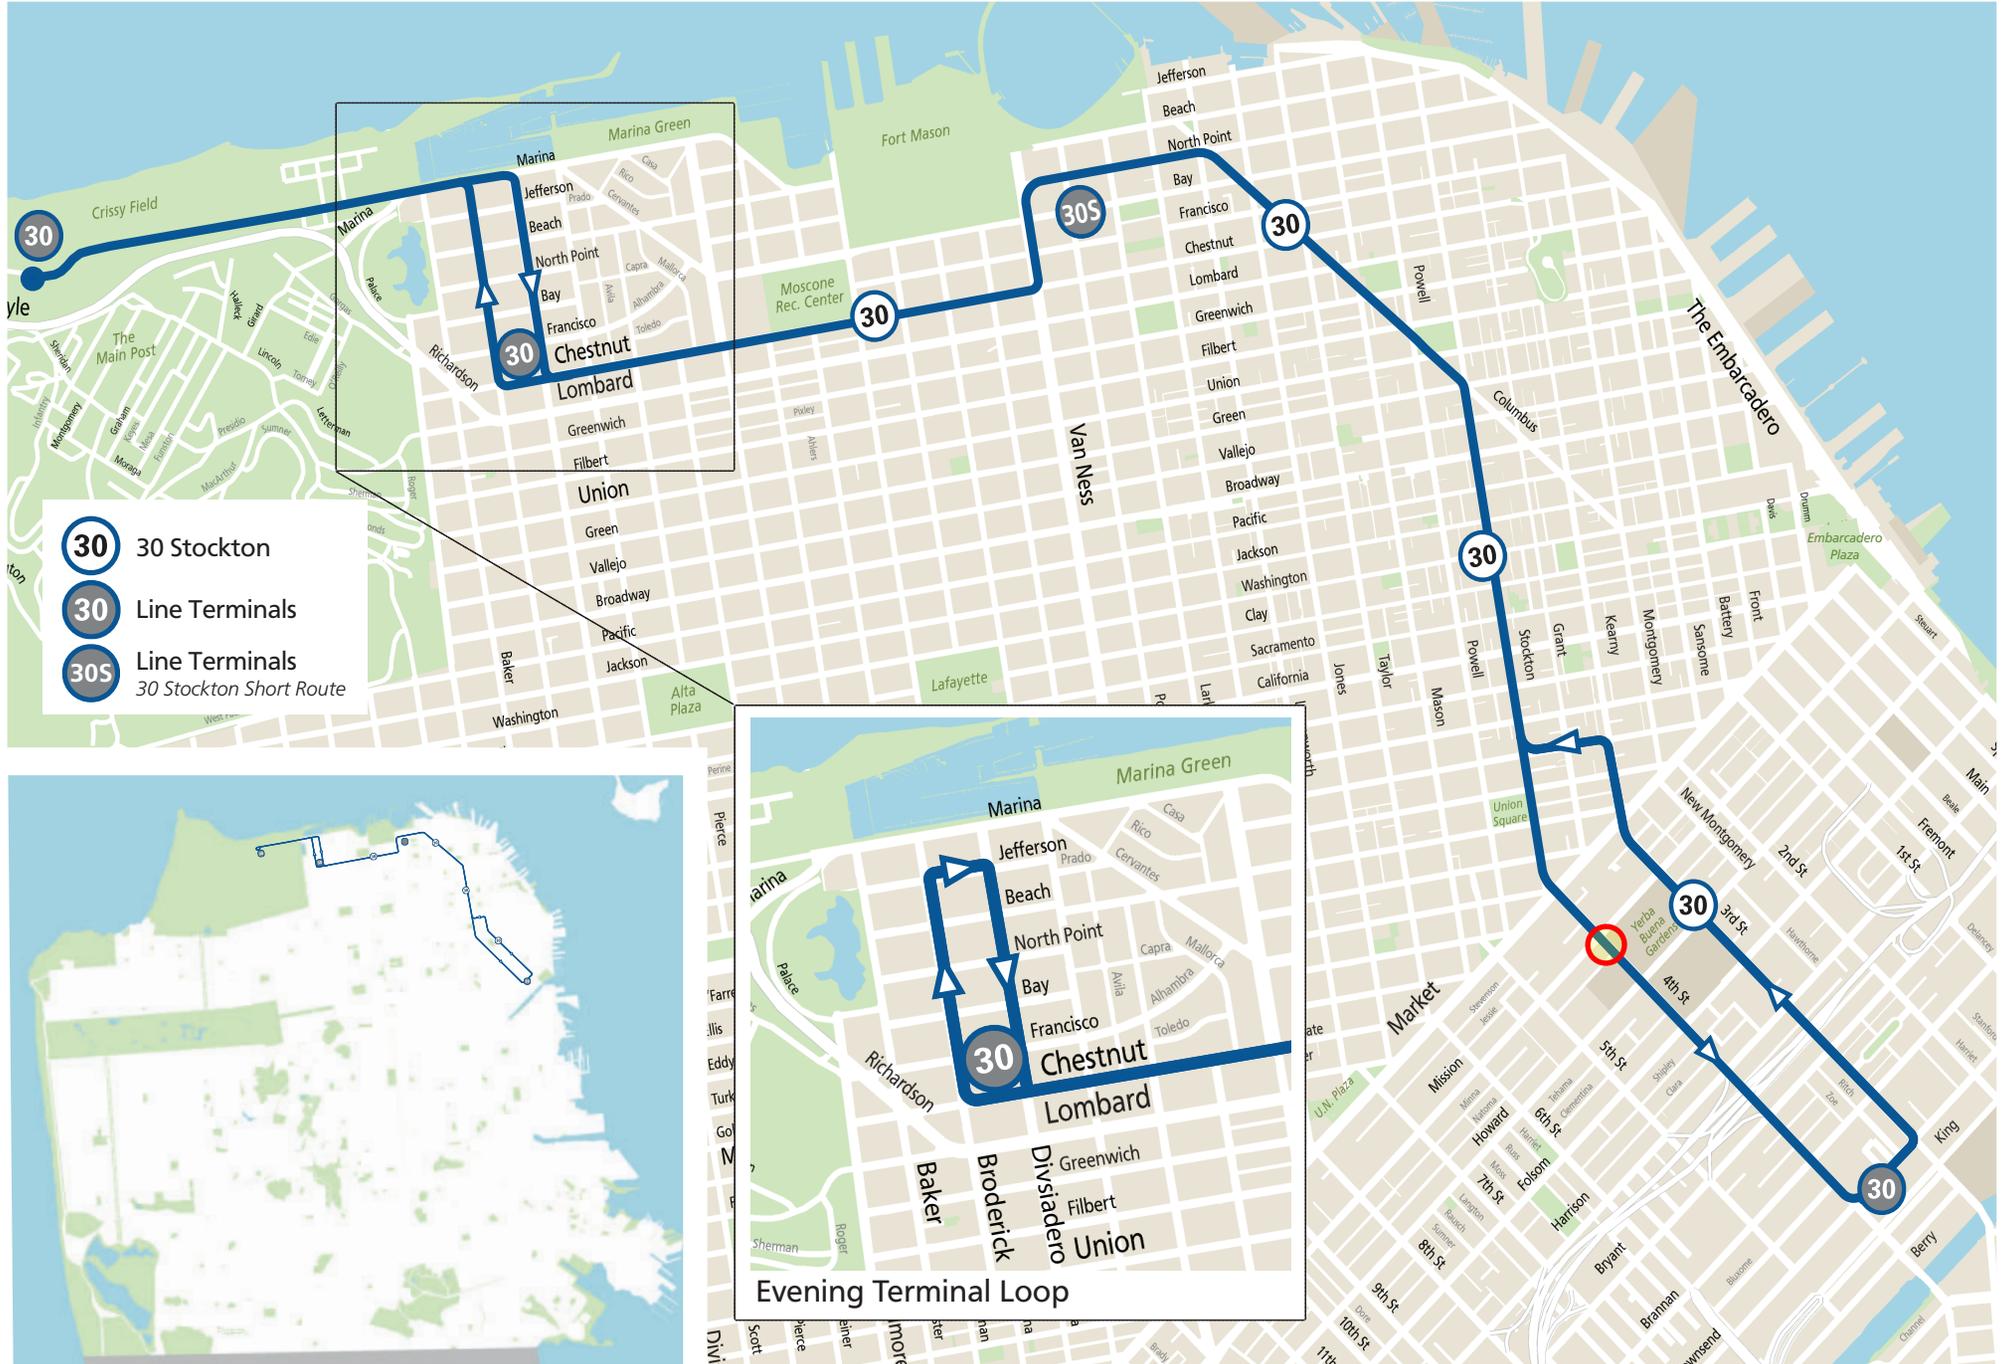




Cow Hollow, Downtown, & South of Market

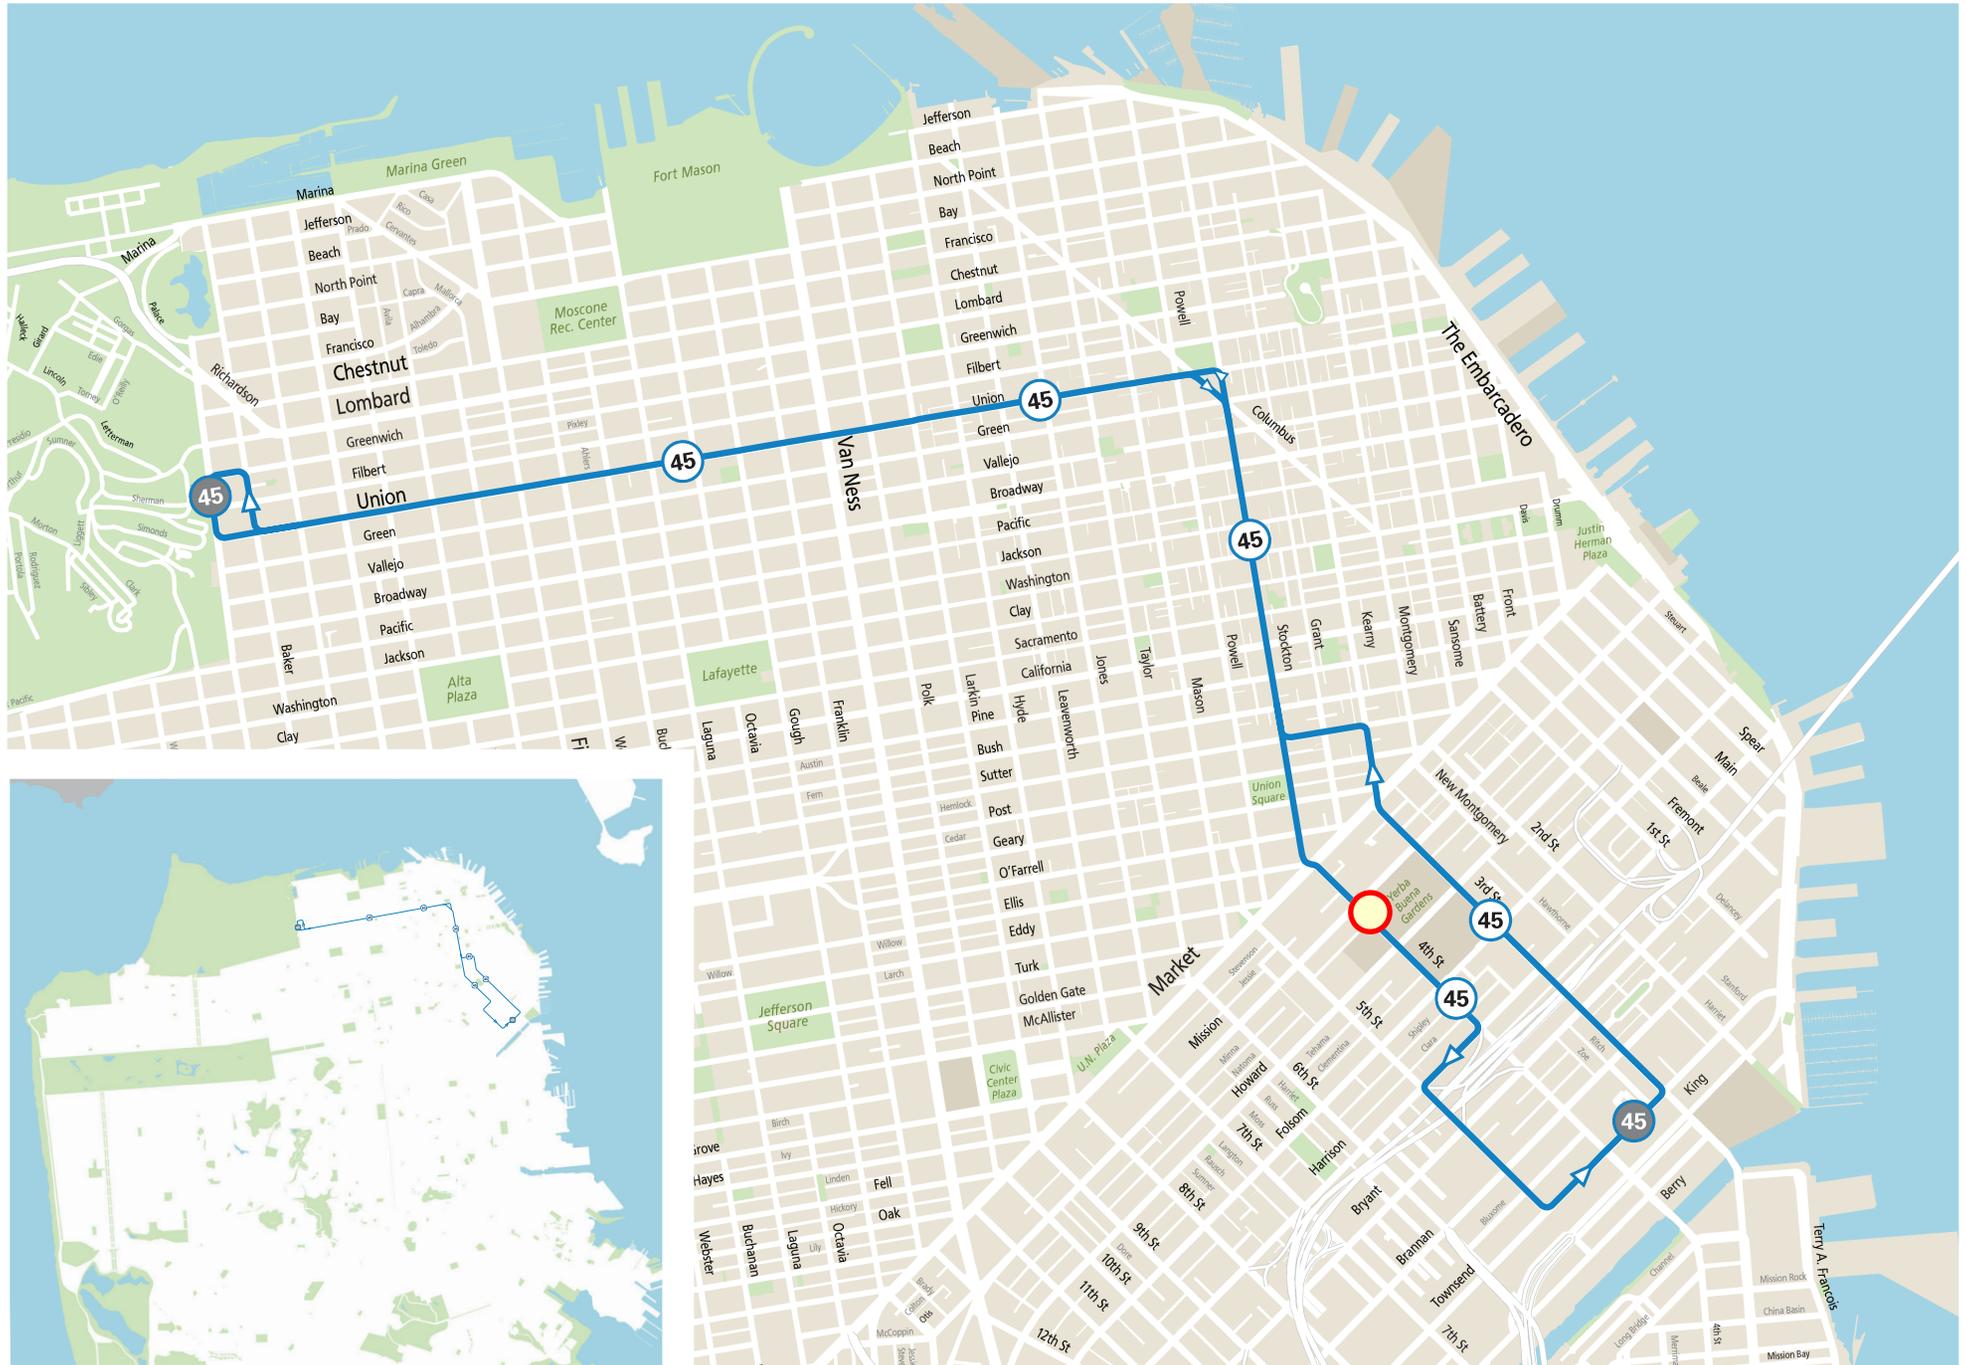


19th Ave to Presidio to Fisherman's Wharf to Stockton St




Stockton St to 3rd St

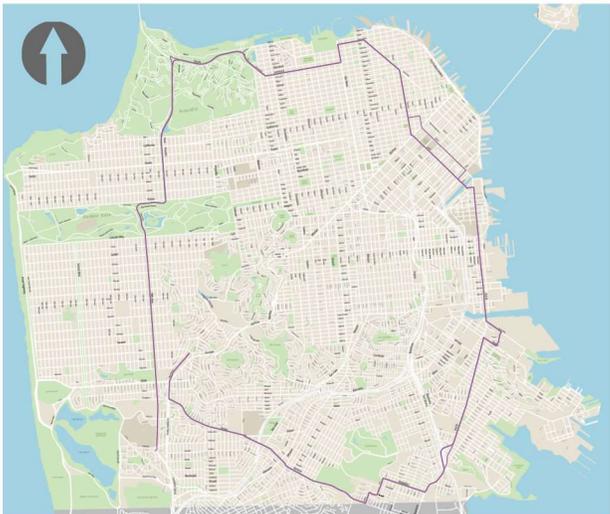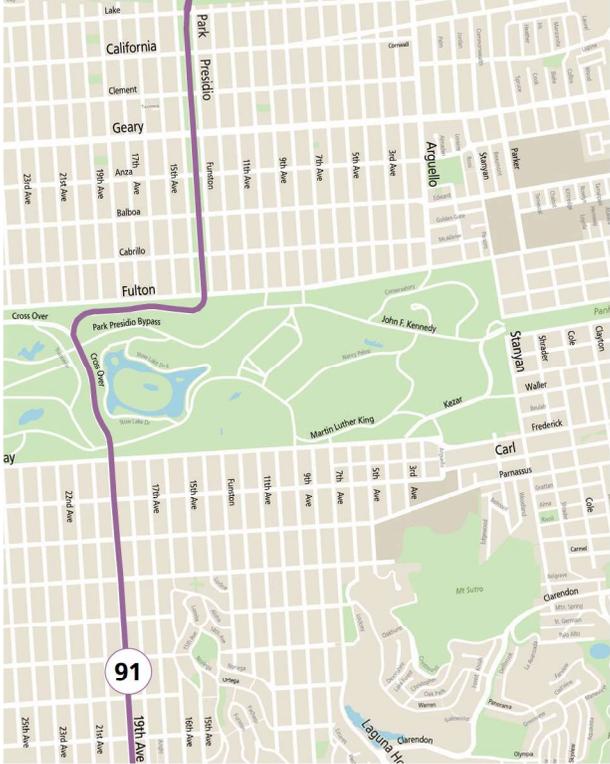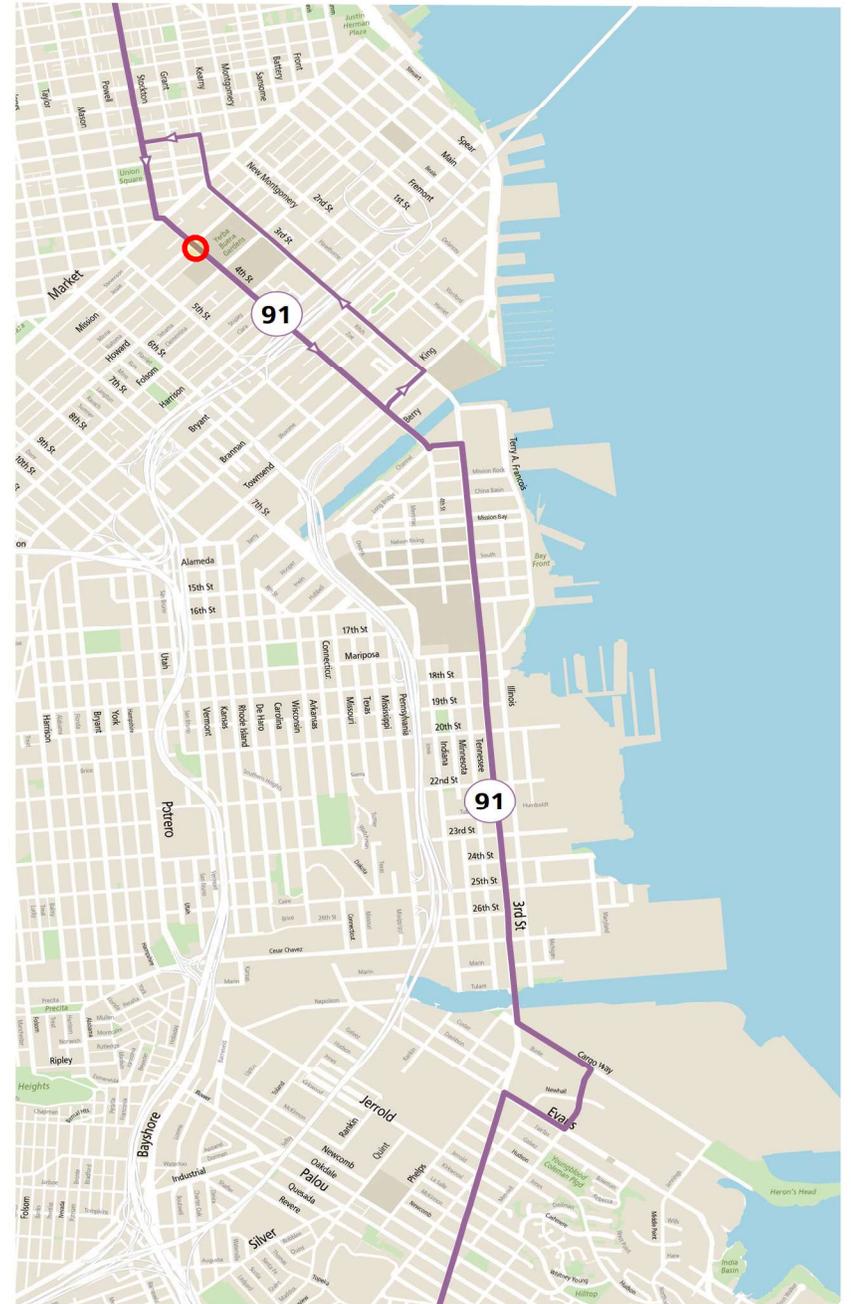

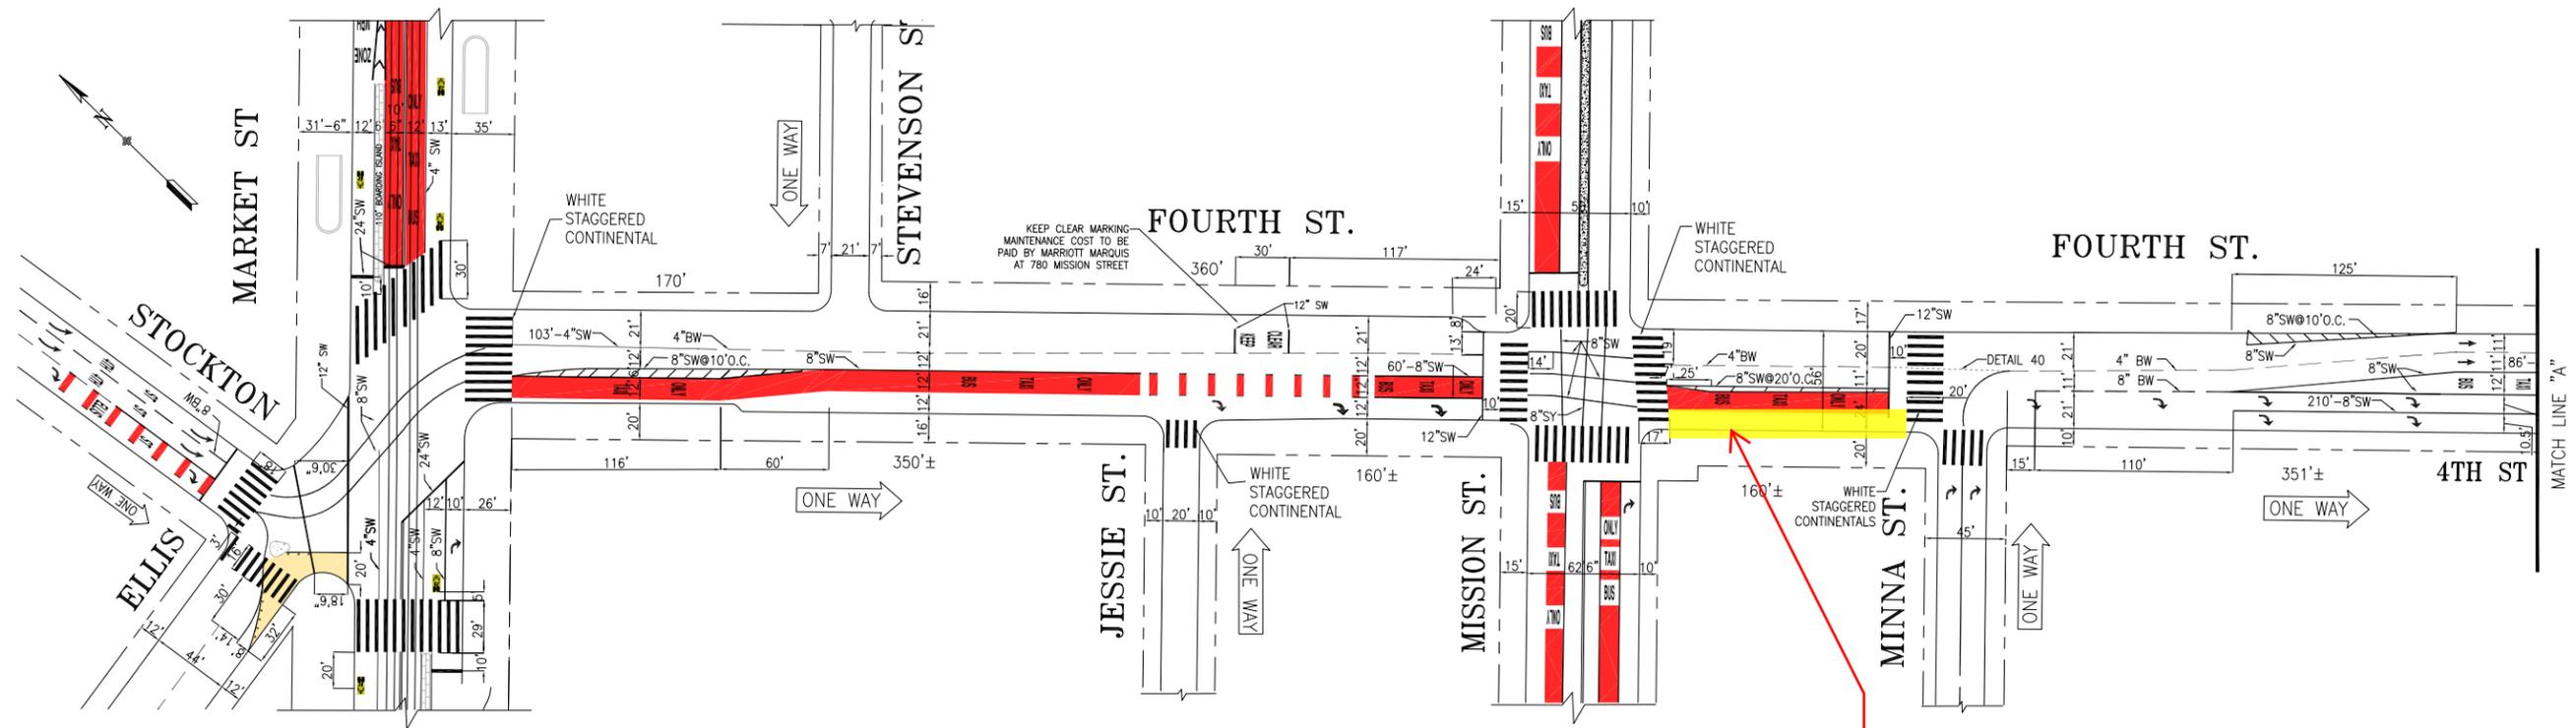

Transit bulb from Mission to Minna serving:

- 8 Bayshore
- 8 AX Bayshore A Express
- 8 BX Bayshore B Express
- 15 Bayview Hunters Point Express
- 30 Stockton
- 45 Union/Stockton
- 91 3rd St/19th Ave Owl

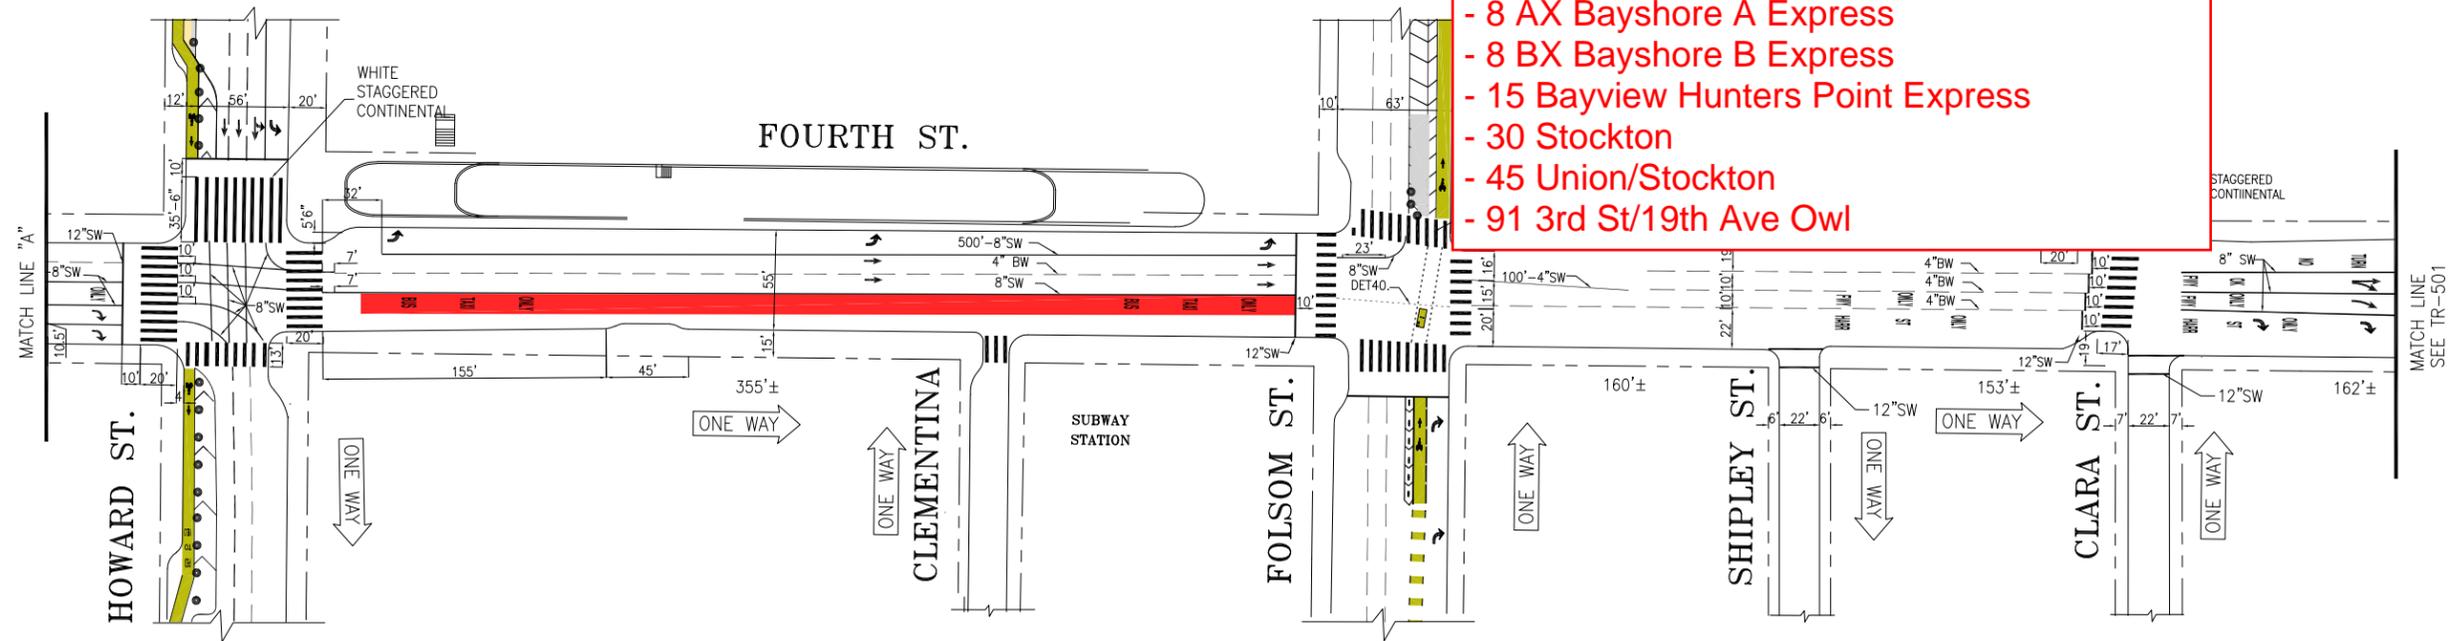

NO.	DATE	DESCRIPTION	BY	APP
Δ	09/01/23	ADDED RED TO TRANSIT LANES ON MISSION	H YU	M VELASCO
Δ	08/28/23	ADDED KEEP CLEAR ON 4TH ST BTWN MISSION & MARKET	E TANG	J TOM
Δ	05/17/23	UPDATED PER FIELD: PAVEMENT MARKINGS AT HOWARD AND ON STOCKTON AT MARKET; 4"SW AT MARKET	E TANG	J TOM
Δ	01/08/21	ADDED CAR SHARE AT CLARA	T ABDALLAH	A R WRIGHT
Δ	12/11/21	ADDED WOODEN TRANSIT BOARDING ISLAND @ FOLSOM	M MANALO	M SALLABERRY

TABLE OF REVISIONS
CHECK WITH TRACING TO SEE IF YOU HAVE LATEST REVISION



DRAWN:	T.ABDALLAH
CHECKED:	R.JINDAL
DATE:	08/2002
DATE:	08/2002

APPROVED	KWING LIT WOO	10/4/02
SENIOR ENGINEER	BOND M. YEE	10/4/02
DATE:	CITY TRAFFIC ENGINEER	DATE:

SCALE:	1"=50'
SHEET/SHEETS:	1 OF 3

TRAFFIC STRIPING

FOURTH STREET
MARKET STREET TO HARRISON STREET

CONTRACT NO.	
DRAWING NO.	STR-7642
FILE NO.	
REV. NO.	22

EXTERNAL REFERENCES:
FONTS USED:
SCALE FACTOR:
PLOT SCALE:
FILE NAME: 4th st_Ltr-7642 (market to Harrison) OPERATIONS
DATE:

TransBASE Internal Dashboard

Geographic Extent: 04TH ST from MISSION ST to MINNA ST (0.04 miles/225.26 feet)

Spatial Intersect: No Restriction (SFMTA 20ft/150ft Buffer)

Data Range: 04/01/2020 to 03/31/2025

Pull Date: 6/6/2025

Collision/Party/Victim Table

Showing 1 to 5 of 5 entries

Count of Fatal Collisions: 0

Count of Non-Fatal Injury Collisions: 5

Total Count of Fatal/Non-Fatal Injury Collisions: 5


Case ID	Collision Date	Collision Time	Day of Week	Primary Road	Secondary Road	Distance	Direction	Party 1 Type	Party 1 Direction of Travel	Party 1 Movement Preceding Crash	Party 2 Type	Party 2 Direction of Travel	Party 2 Movement Preceding Crash	Vehicle Code Violation	Highest Degree of Injury	Type of Collision	Motor Vehicle Involved With	Hit and Run	Road Surface	Road Condition	Lighting
240757807	12/08/2024	04:00	Sunday	04TH ST	MISSION ST	0	Not Stated	Driver	Not Stated	Other	Pedestrian	Not Stated	Stopped		Injury (Complaint of Pain)	Vehicle/ Pedestrian	Pedestrian	Felony	Dry	No Unusual Condition/ Not Stated	Dusk - Dawn
240619263	10/02/2024	10:15	Wednesday	MISSION ST	04TH ST	5	West	Driver	East	Proceeding Straight	Driver	East	Proceeding Straight	CVC 22515(b)	Injury (Complaint of Pain)	Rear End	Other Motor Vehicle	No	Dry	No Unusual Condition/ Not Stated	Daylight
220552984	08/17/2022	14:25	Wednesday	04TH ST	MISSION ST	75	North	Driver	South	Proceeding Straight	Driver	South	Proceeding Straight	CVC 21703	Injury (Other Visible)	Rear End	Other Motor Vehicle	No	Dry	No Unusual Condition/ Not Stated	Daylight
210403024	06/27/2021	18:00	Sunday	04TH ST	MISSION ST	17	South	Pedestrian	East	Proceeding Straight	Driver	South	Making Right Turn	CVC 21456(c)	Injury (Complaint of Pain)	Vehicle/ Pedestrian	Pedestrian	No	Dry	No Unusual Condition/ Not Stated	Daylight
200509604	08/24/2020	13:36	Monday	MINNA ST	04TH ST	0	Not Stated	Pedestrian	South	Proceeding Straight	Driver	East	Making Right Turn	CVC 21453(d)	Injury (Other Visible)	Vehicle/ Pedestrian	Pedestrian	No	Dry	No Unusual Condition/ Not Stated	Daylight

EB right-turning vehicle from Mission onto 4th St hit a pedestrian traveling EB on a scooter. Pedestrian was crossing 4th St while "DON'T WALK" symbol was active.


Rear-end collision on eastbound Mission Street approaching 4th Street. Impacting vehicle attempting to turn right onto 4th Street rear-ended another vehicle ahead of it in the same lane

Turning Templates

EXISTING

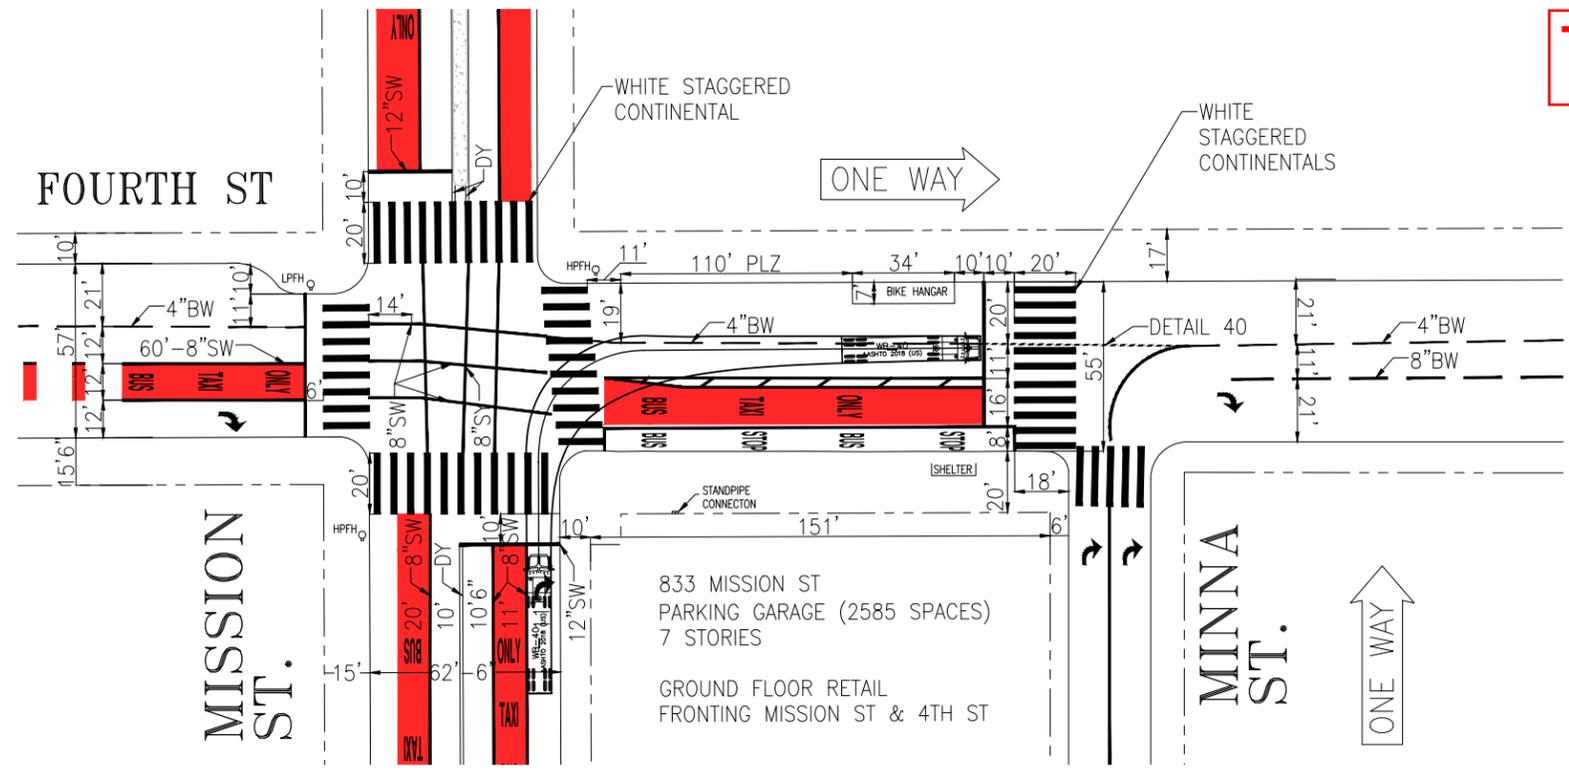

PROPOSED

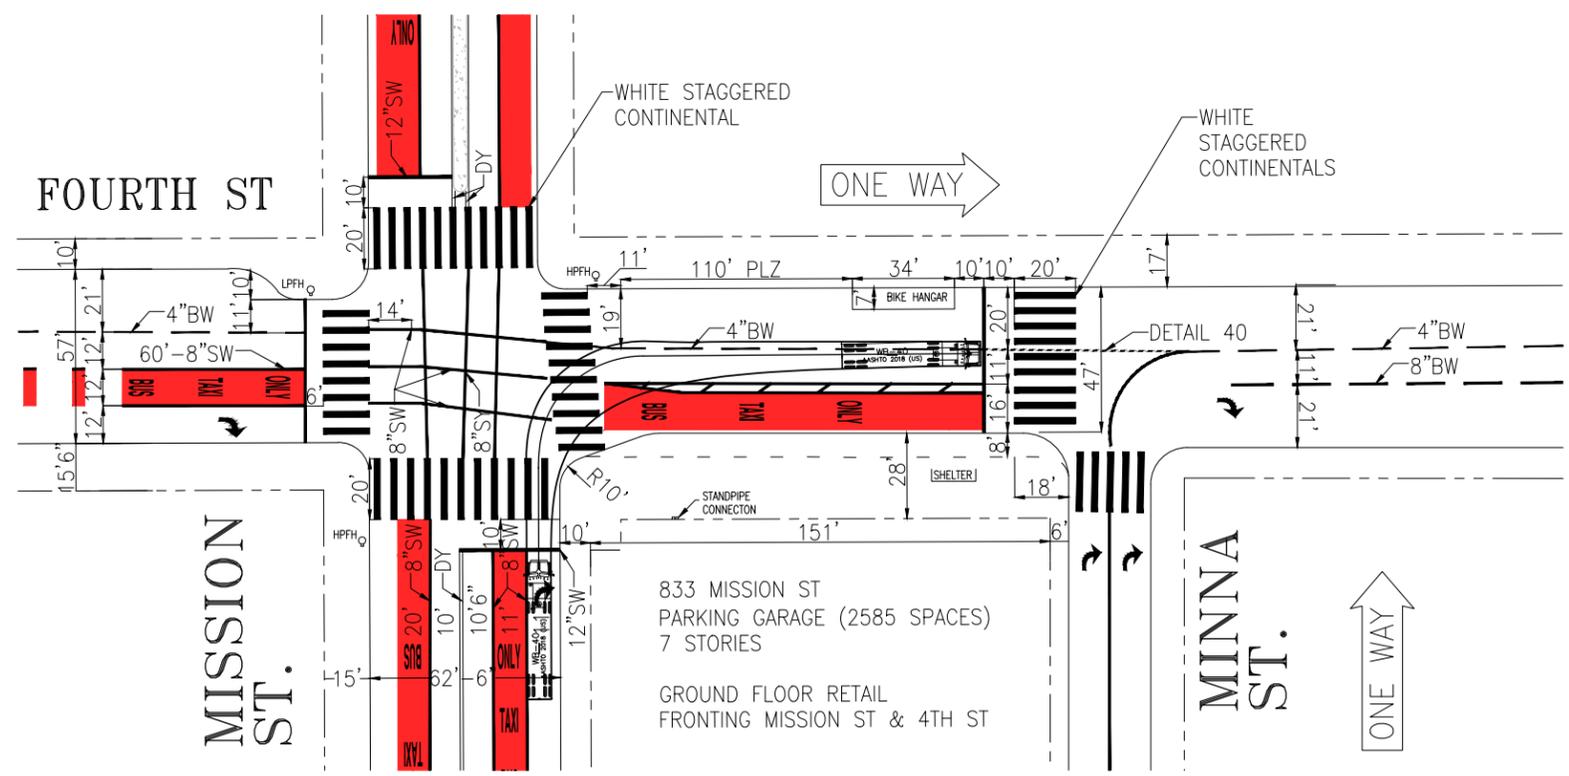

NO.	DATE	DESCRIPTION	BY	APP
TABLE OF REVISIONS				
CHECK WITH TRACING TO SEE IF YOU HAVE LATEST REVISION				



APPROVED	SCALE:
SENIOR ENGINEER	
CITY TRAFFIC ENGINEER	
DRAWN:	DATE:
CHECKED:	DATE:
SHEET/SHEETS:	


4TH ST BETWEEN MISSION AND MINNA
 EXISTING AND PROPOSED WB-40 TURNS

CONTRACT NO.
DRAWING NO.
FILE NO.
REV. NO.


EXTERNAL REFERENCES:
 FONTS USED:
 SCALE FACTOR:
 PLOT SCALE:
 FILE NAME: T:\T_e_files\Off_rec\dwgs\A-2\ART\mission\WB-40\OPERATIONS
 DATE:

Turning Templates

EXISTING

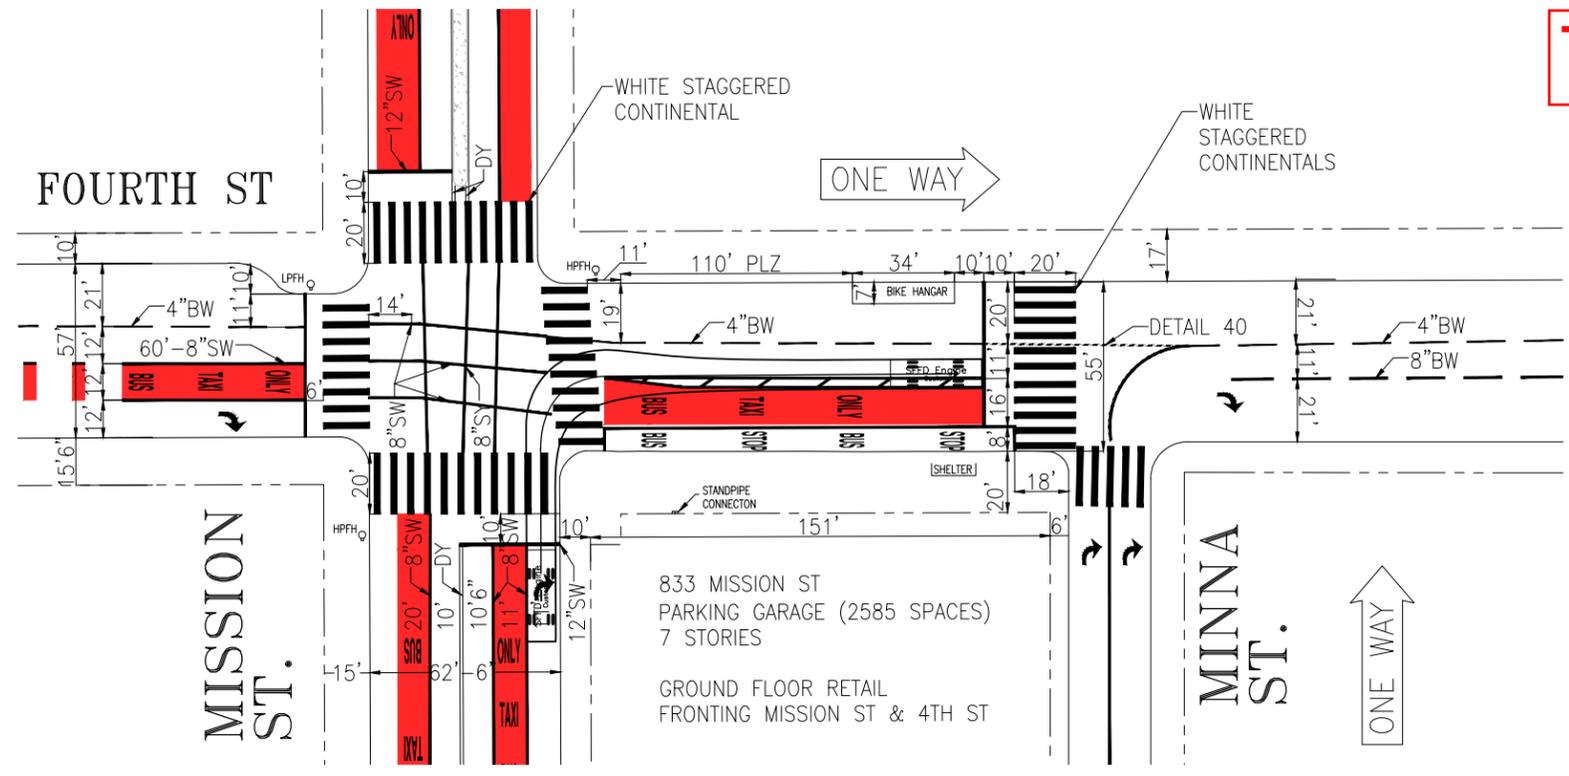

PROPOSED

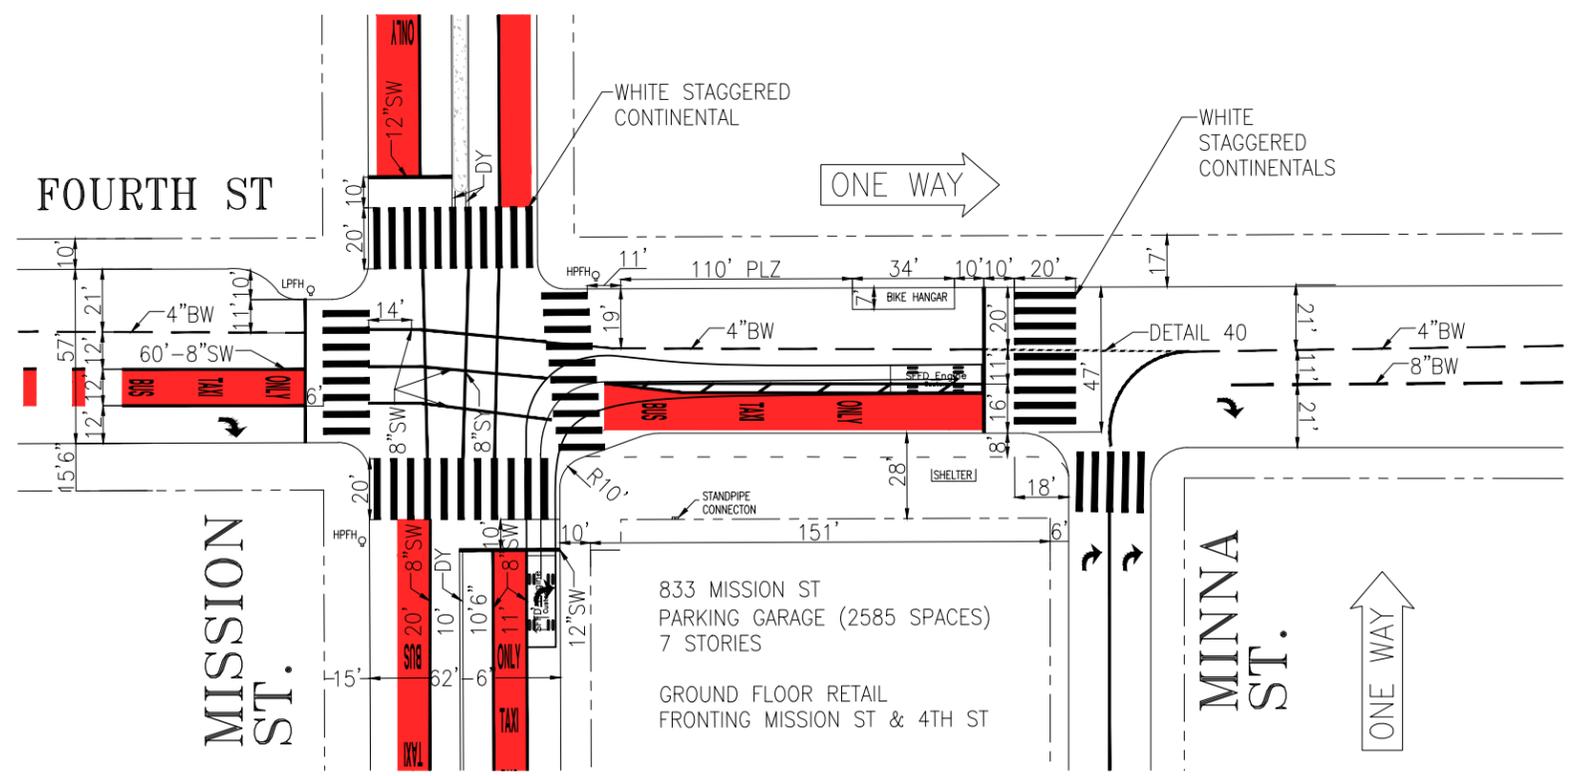

NO.	DATE	DESCRIPTION	BY	APP
TABLE OF REVISIONS				
CHECK WITH TRACING TO SEE IF YOU HAVE LATEST REVISION				



APPROVED	SCALE:
SENIOR ENGINEER	
CITY TRAFFIC ENGINEER	
SHEET/SHEETS:	


4TH ST BETWEEN MISSION AND MINNA
 EXISTING AND PROPOSED SFFD ENGINE TURNS

CONTRACT NO.
DRAWING NO.
FILE NO.
REV. NO.


EXTERNAL REFERENCES:
 FONTS USED:
 SCALE FACTOR:
 PLOT SCALE:
 FILE NAME: T:\T_e_files\Off_rec\dwgs\A-2\ART\mission\4th-728
 DATE:

Turning Templates

EXISTING

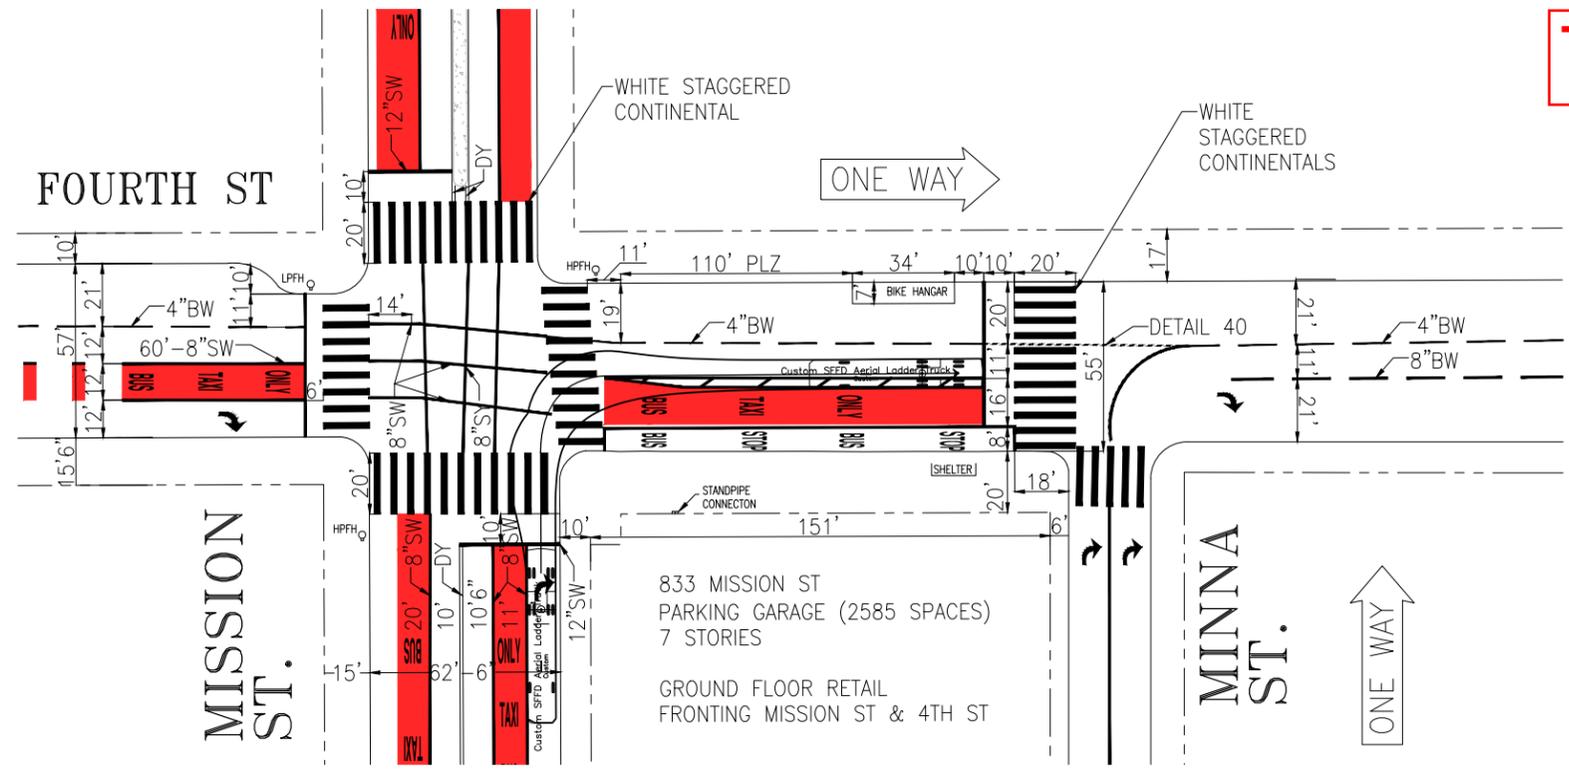

PROPOSED

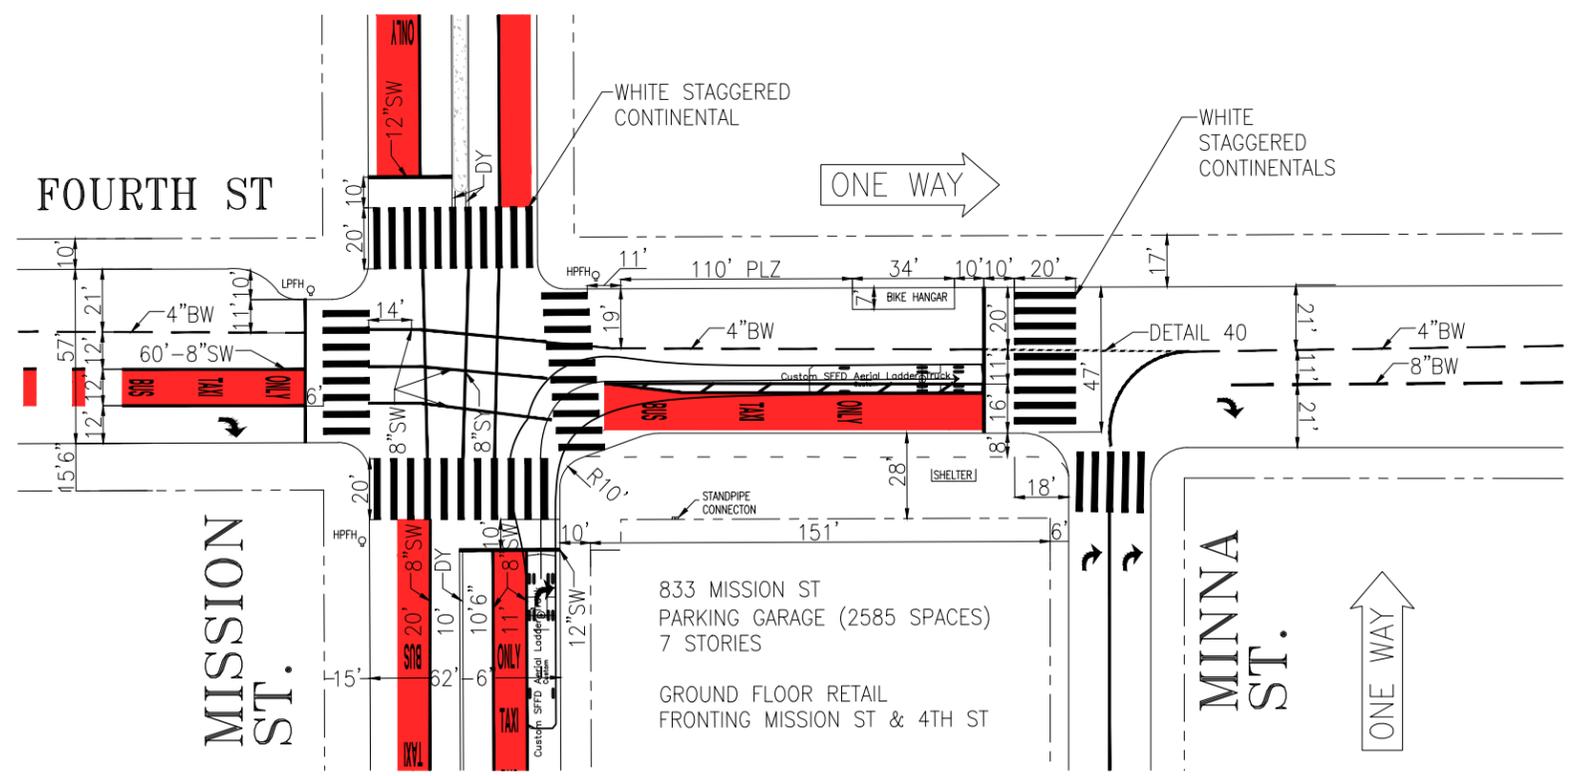

NO.	DATE	DESCRIPTION	BY	APP
TABLE OF REVISIONS				
CHECK WITH TRACING TO SEE IF YOU HAVE LATEST REVISION				



DRAWN:		DATE:		APPROVED		SCALE:	
CHECKED:		DATE:		SENIOR ENGINEER		DATE:	
				CITY TRAFFIC ENGINEER		DATE:	
				SHEET/SHEETS:			

4TH ST BETWEEN MISSION AND MINNA


EXISTING AND PROPOSED SFFD LADDER TURNS

CONTRACT NO.
DRAWING NO.
FILE NO.
REV. NO.


FILE NAME: T:\T_e_files\Off_rec\dwgs\A-2\ART\mission\4th-728
 DATE: 11/11/11
 SCALE FACTOR: 1"=40'
 PLOT SCALE: 1"=40'
 EXTERNAL REFERENCES:
 FONTS USED:

Turning Templates

EXISTING

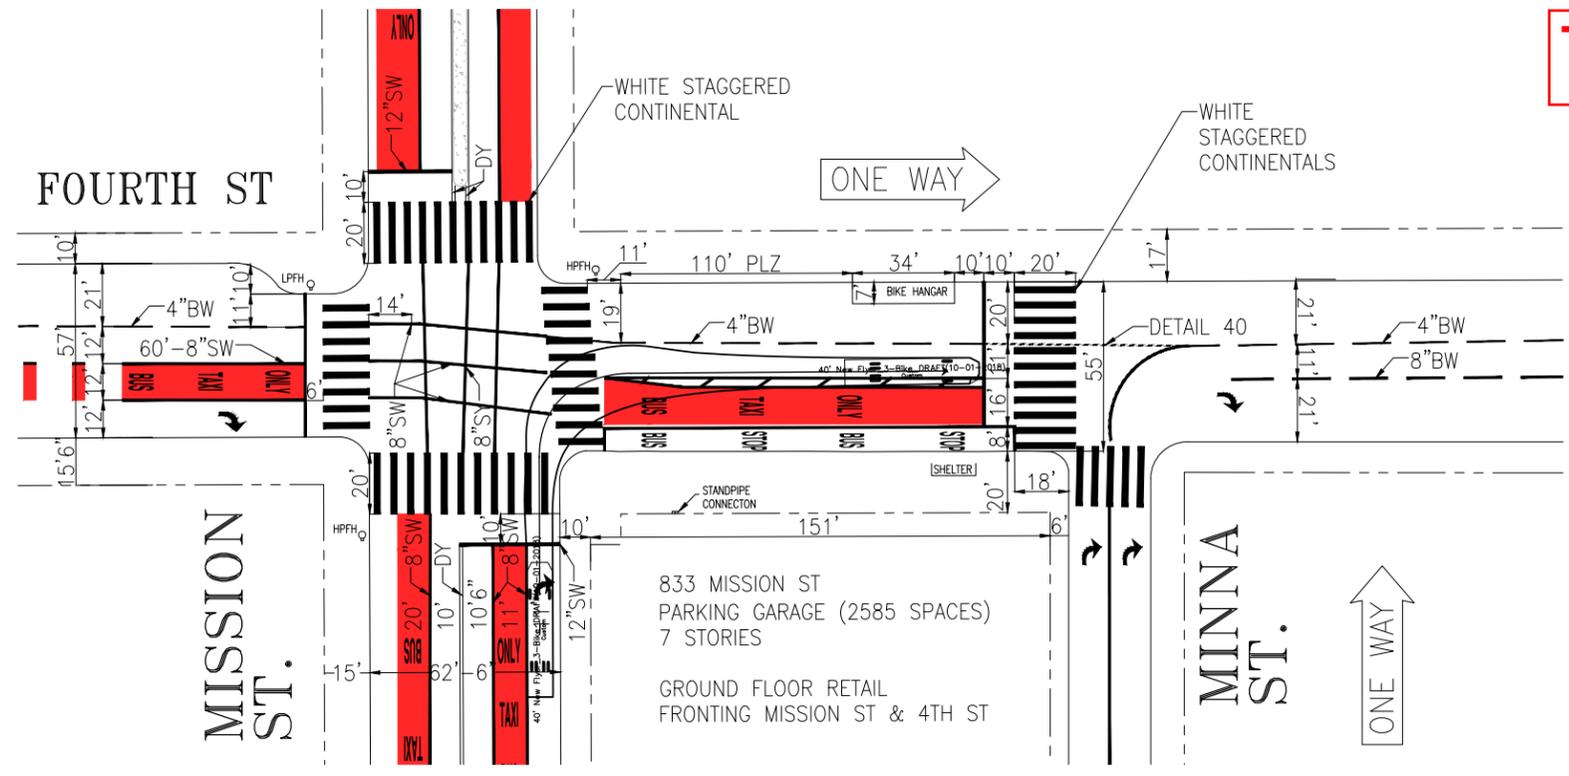

PROPOSED

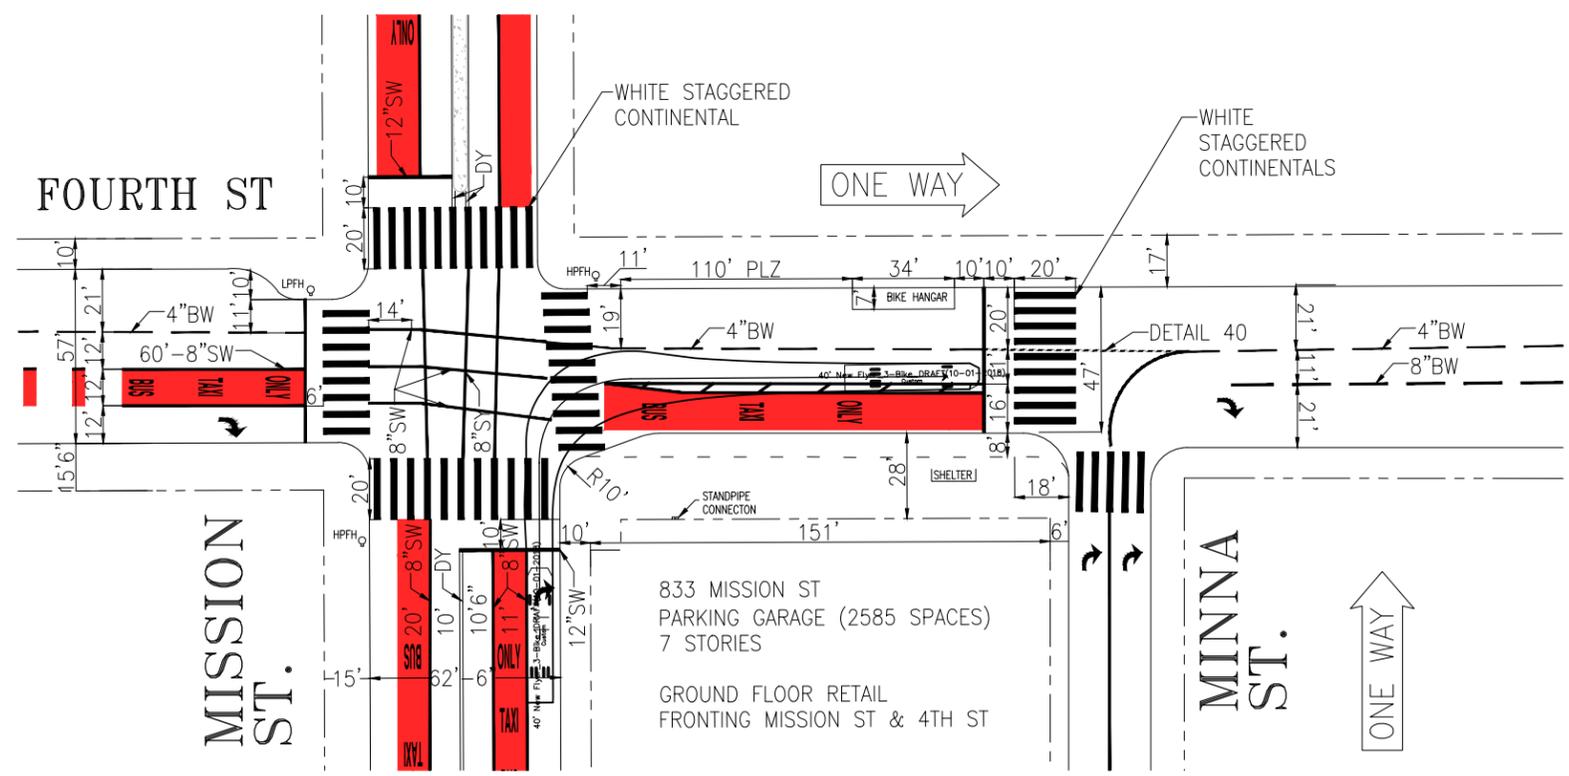

NO.	DATE	DESCRIPTION	BY	APP
TABLE OF REVISIONS				
CHECK WITH TRACING TO SEE IF YOU HAVE LATEST REVISION				



DRAWN:		DATE:		APPROVED		SCALE:	
CHECKED:		DATE:		SENIOR ENGINEER		DATE:	
				CITY TRAFFIC ENGINEER		DATE:	
				SHEET/SHEETS:			

4TH ST BETWEEN MISSION AND MINNA


EXISTING AND PROPOSED 40' NEW FLYER TURNS

CONTRACT NO.
DRAWING NO.
FILE NO.
REV. NO.


FILE NAME: T:\T_e_files\Off_rec\dwgs\A-2\ART\mission\4th-728
 DATE:
 SCALE FACTOR:
 PLOT SCALE:
 EXTERNAL REFERENCES:
 FONTS USED:

Turning Templates

EXISTING

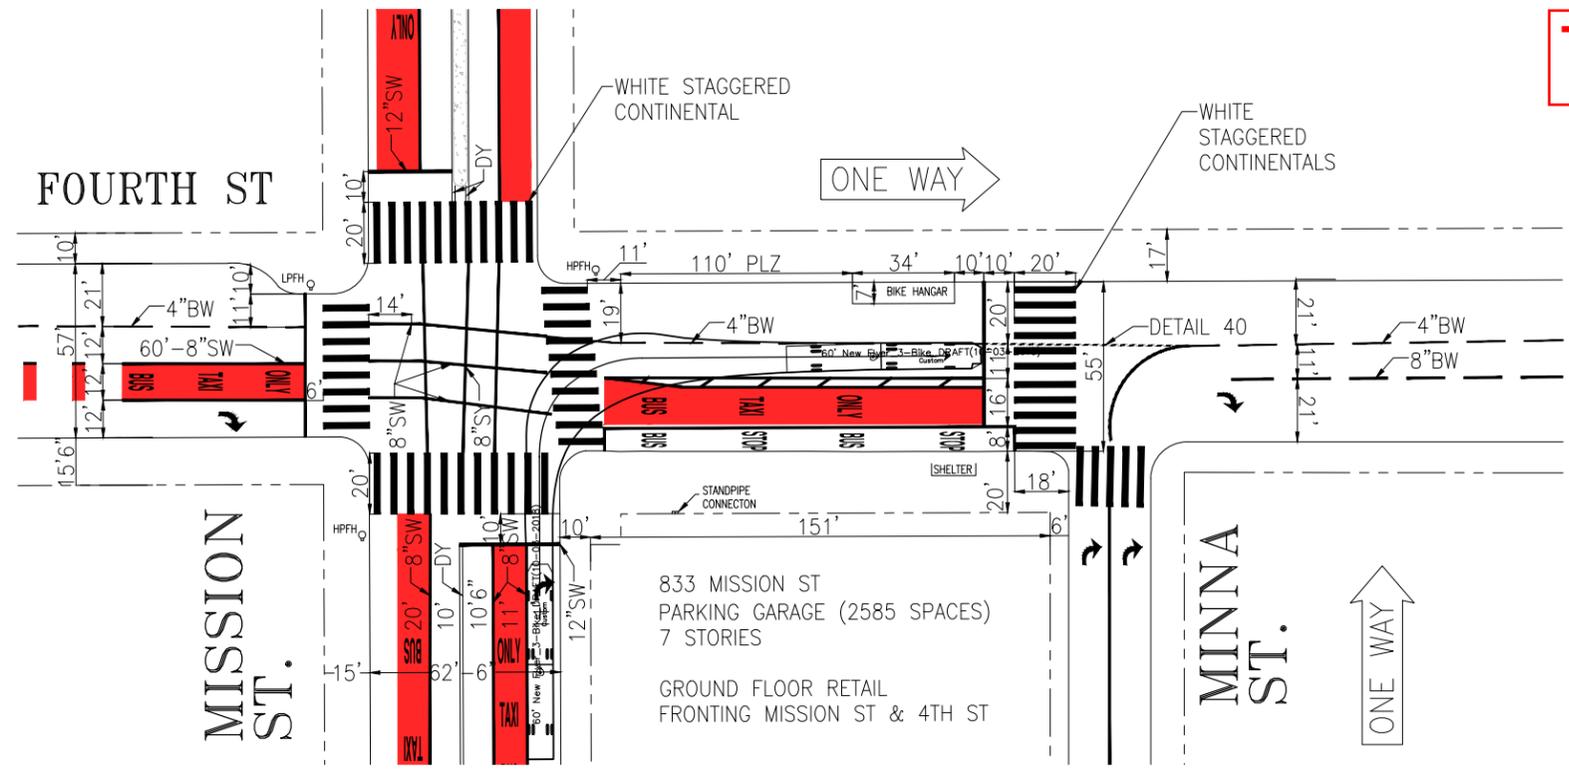

PROPOSED

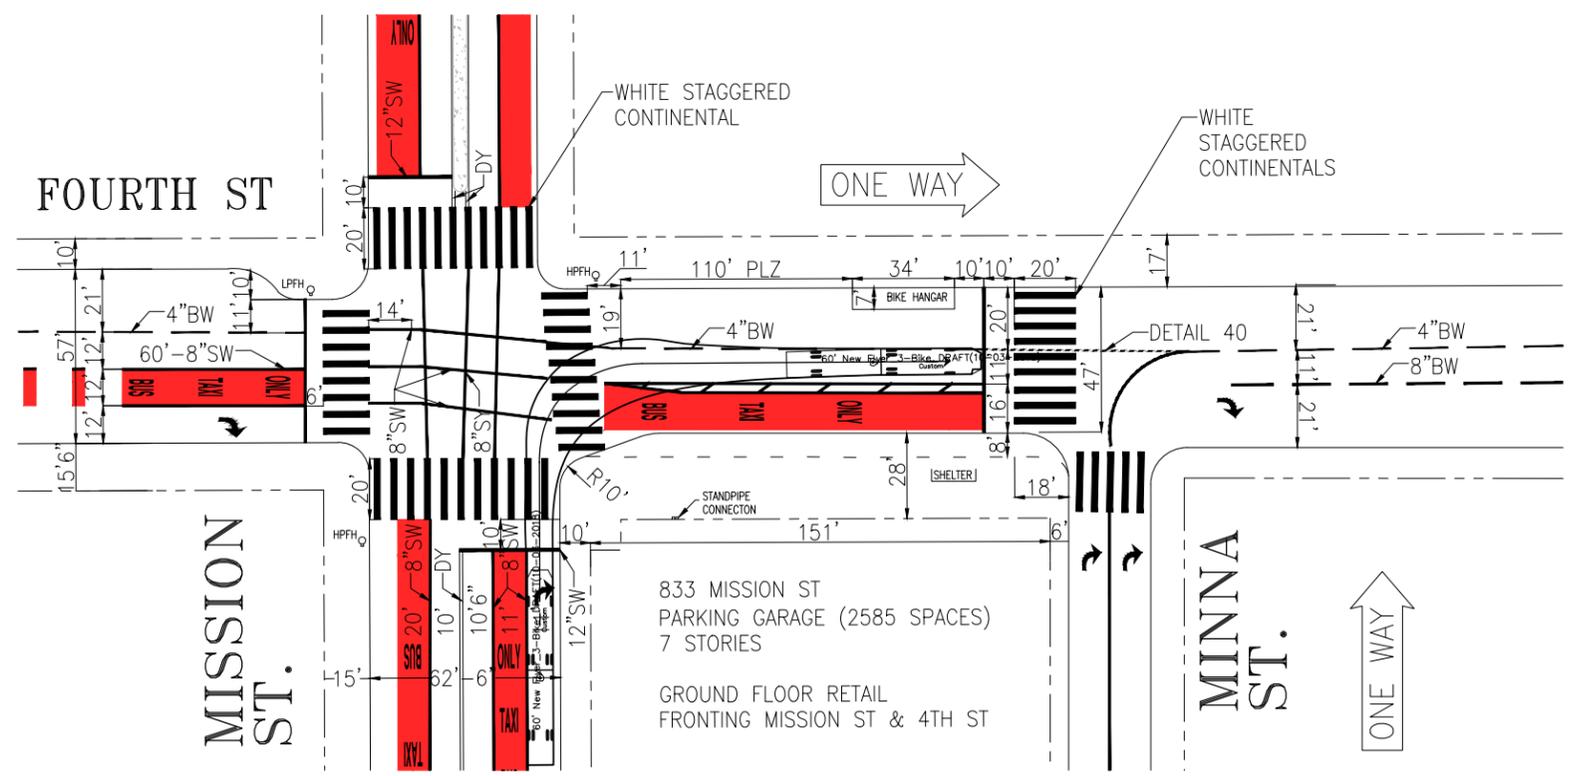

NO.	DATE	DESCRIPTION	BY	APP
TABLE OF REVISIONS				
CHECK WITH TRACING TO SEE IF YOU HAVE LATEST REVISION				



APPROVED	SCALE:
SENIOR ENGINEER	DATE:
CITY TRAFFIC ENGINEER	DATE:
CHECKED:	DATE:
DRAWN:	DATE:
SHEET/SHEETS:	

4TH ST BETWEEN MISSION AND MINNA

EXISTING AND PROPOSED 60' NEW FLYER TURNS

CONTRACT NO.
DRAWING NO.
FILE NO.
REV. NO.

EXTERNAL REFERENCES:
 FONTS USED:
 SCALE FACTOR:
 PLOT SCALE:
 FILE NAME:
 DATE:
 T:\T_e_files\Off_rec\dwgs\A-2\ART\mission\4th-728