

SFMTA - TASC SUMMARY SHEET

PreStaff_Date: 9/30/2025 Requested_by: Business Handled: Adrienne Mau <i>Mu</i> Section Head : Mari Hunter	<input type="checkbox"/> Public Hearing Consent <input type="checkbox"/> Public Hearing Regular <input type="checkbox"/> Informational / Other PH - Regular	No objections: _____ Item Held: _____ Other: _____
Location: Castro Street, 14th, 16th, 18th-19th Streets, Market Street, Noe Street		
Subject: Castro Neighborhood Commercial District Curb Updates		
PROPOSAL / REQUEST: RESCIND - GREEN ZONE, SHORT-TERM PARKING, 30-MINUTE LIMIT, 9 AM to 6 PM DAILY Market Street, north side, from 244 feet to 264 feet west of 16th Street (20-foot zone, stall no. 2324) Market Street, north side, from 253 feet to 273 feet east of 17th Street (20-foot zone, stall no. 2334) Castro Street, east side, from 148 feet to 192 feet south of 18th Street (44-foot zone, stall no. 515-G and 517-G) Castro Street, east side, from 272 feet to 312 feet south of 18th Street (40-foot zone, stall no. 527-G and 529-G) Castro Street, west side, from 20 feet to 38 feet north of 19th Street (18-foot zone, stall no. 550-G) 19th Street, south side, from 21 feet to 85 feet west of Castro Street (64-foot zone, stall no. 4103-G, 4105-G, 4107-G) (see additional legislation attached) Adrienne Mau, Adrienne.Mau@sfmta.com		
BACKGROUND INFORMATION / COMMENTS Requested curb changes to support Castro Merchants. Note- Merchants, Transit and Taxi & Accessible Mobility staff were consulted about the curb regulation proposal.		
HEARING NOTIFICATION AND PROCESSING NOTES:	ENVIRONMENTAL CLEARANCE BY: <input type="checkbox"/> SFMTA <input type="checkbox"/> Attached <input type="checkbox"/> Pending	
CHECK IF PREPARING SEPARATE SFMTA BOARD CALENDAR ITEM FOR PROPOSAL: <input type="checkbox"/>		

Pre_Staff_Date: 9/30

Requested_by: Castro Merchants Association and D9 Office

Handled: Adrienne Mau

Section Head: Mari Hunter

Public Hearing: Regular

Location: Castro Area (Castro Street, 14th, 16th, 18th -19th Street, Market Street, and Noe Street)

Subject: Castro Area Parking Updates

Proposal/ Request

RESCIND - GREEN ZONE, SHORT-TERM PARKING, 30-MINUTE LIMIT, 9 AM to 6 PM DAILY

Market Street, north side, from 244 feet to 264 feet west of 16th Street (20-foot zone, stall no. 2324)

Market Street, north side, from 253 feet to 273 feet east of 17th Street (20-foot zone, stall no. 2334)

Castro Street, east side, from 148 feet to 192 feet south of 18th Street (44-foot zone, stall no. 515-G and 517-G)

Castro Street, east side, from 272 feet to 312 feet south of 18th Street (40-foot zone, stall no. 527-G and 529-G)

Castro Street, west side, from 20 feet to 38 feet north of 19th Street (18-foot zone, stall no. 550-G)

19th Street, south side, from 21 feet to 85 feet west of Castro Street (64-foot zone, stall no. 4103-G, 4105-G, 4107-G)

RESCIND - GREEN ZONE, SHORT-TERM PARKING, 15-MINUTE LIMIT, 9 AM to 6 PM DAILY


Market Street, south side, from 131 feet to 149 feet west of Church Street (18-foot zone)


RESCIND - COMMERCIAL LOADING, 30- MINUTE LIMIT, 9 AM TO 6 PM, MONDAY THROUGH SATURDAY

Market Street, south side, from 228 feet to 271 feet west of Church Street (43-foot zone, stall no. 2129 and 2131)

ESTABLISH - COMMERCIAL LOADING, 30- MINUTE LIMIT, 9 AM TO 6 PM, MONDAY THROUGH SATURDAY

Market Street, south side, from 131 feet to 169 feet west of Church Street (38-foot zone, stall no. 2119-Q and 2121)

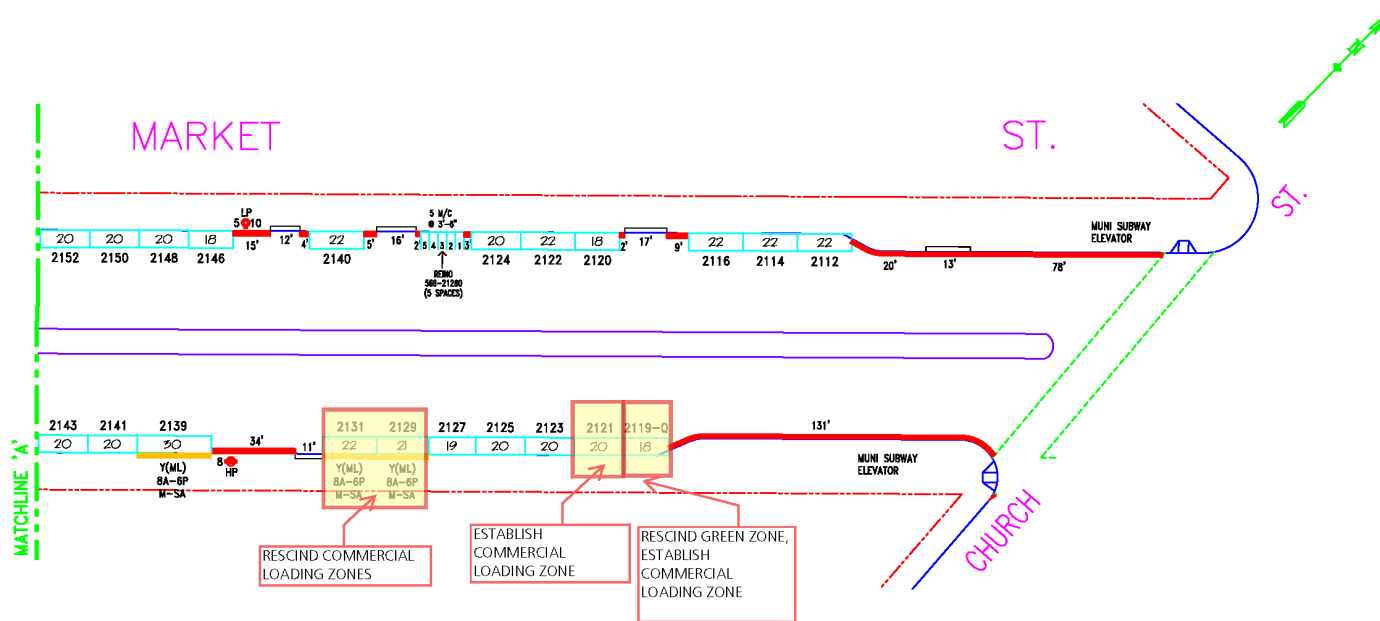

NO.	REVISION DESCRIPTION				BY	DATE	DIR/RES	8	Establish 15min.—Green #2119, S/S				JB	8/24/20	6281	<div><div>SAN FRANCISCO MUNICIPAL TRANSPORTATION AGENCY CITY AND COUNTY OF SAN FRANCISCO PARKING METER SPACES</div></div>							
6	Establish TANSAT, MOS#2135—S/S				JB	7/28/18	170502.059																
7	Restore #2112 thru #2140 – B/S				JB	8/24/18																	
	TOW—AWAY		METER CT.		GENERAL				LOADING			METERED SPACES						MARKET ST. (MKT, 569) (2100) BLOCK Meters #569-21XXY				AREA 3	
SIDE	AM	PM	SS	MS	GMP	MC	TIMES	DAYS	ML	MTL	6—W	15 MIN	30 MIN	1 HR	2 HR	10 HR		TOTAL	CHURCH & 14TH STS. TO MIDBLOCK				
ODD			10		7		9A—6P	M—SA	3			1	3		6			10					
EVEN			11	1	11	5	9A—6P	M—SA							11	5		16	SCALE: 1"=50' DATE: 1/18/11 BY: JB				



SAN FRANCISCO MUNICIPAL TRANSPORTATION AGENCY
CITY AND COUNTY OF SAN FRANCISCO
PARKING METER SPACES

RESCIND - RED ZONE


Market Street, north side, from 265 feet to 268 feet west of Church Street (3-foot zone)


RESCIND - MOTORCYCLE PARKING, AT ALL TIMES

Market Street, north side, from 268 feet to 285.5 feet west of Church Street (17.5-foot zone)

ESTABLISH - GENERAL METERED PARKING

Market Street, north side, from 265 feet to 285.5 feet west of Church Street (20.5-foot zone)

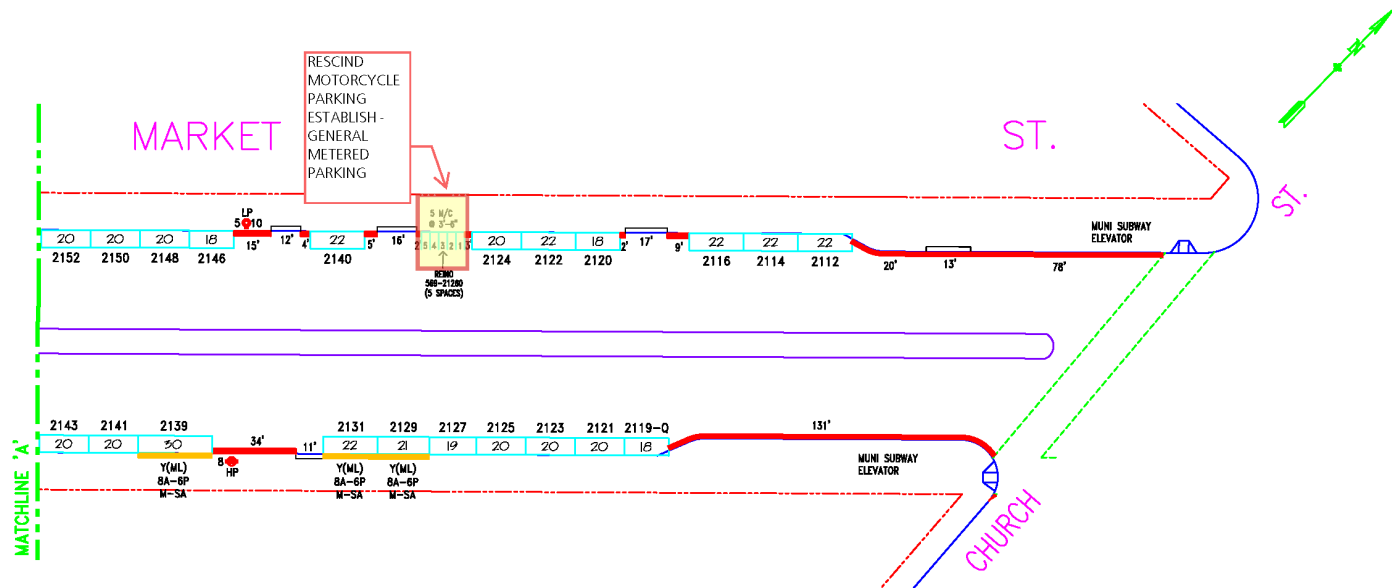

NO.	REVISION DESCRIPTION				BY	DATE	DIR/RES	8	Establish 15min.—Green #2119, S/S				JB	8/24/20	6281	<div><div>SAN FRANCISCO MUNICIPAL TRANSPORTATION AGENCY CITY AND COUNTY OF SAN FRANCISCO PARKING METER SPACES</div></div>							
6	Establish TANSAT, MOS#2135—S/S				JB	7/28/18	170502.059																
7	Restore #2112 thru #2140 – B/S				JB	8/24/18																	
	TOW—AWAY		METER CT.		GENERAL				LOADING			METERED SPACES							MARKET ST. (MKT, 569) (2100) BLOCK Meters #569-21XXY				AREA 3
SIDE	AM	PM	SS	MS	GMP	MC	TIMES	DAYS	ML	MTL	6—W	15 MIN	30 MIN	1 HR	2 HR	10 HR		TOTAL	CHURCH & 14TH STS. TO MIDBLOCK				
ODD			10		7		9A—6P	M—SA	3			1	3		6			10					
EVEN			11	1	11	5	9A—6P	M—SA							11	5		16	SCALE: 1"=50' DATE: 1/18/11 BY: JB				

RESCIND - DUAL USE ZONE: SIX WHEEL METERED YELLOW ZONE, COMMERCIAL LOADING, 30-MINUTE LIMIT, 8AM TO 6 PM, MONDAY THROUGH SATURDAY; GENERAL LOADING ZONE, 5-MINUTE LIMIT, 6 PM TO 10 PM, MONDAY THROUGH SATURDAY

Market Street, north side, from 244 feet to 264 feet west of 16th Street (20-foot zone, stall no. 2314)

ESTABLISH- MOTORCYCLE PARKING, AT ALL TIMES

3600 Block 16th Street, south side, from 17 feet to 31 feet west of Market Street (14-foot zone)

RESCIND - RED ZONE

Market Street, south side, from 314 feet to 316 feet east of 17th Street (2-foot zone)

RESCIND - RED ZONE

Market Street, south side, from 340.5 feet to 343.5 feet east of 17th Street (3-foot zone)

RESCIND - MOTORCYCLE PARKING, AT ALL TIMES

"Market Street, south side, from 316 feet to 340.5 feet east of 17th Street (24.5-foot zone)

ESTABLISH - METERED YELLOW ZONE, COMMERCIAL LOADING, 30-MINUTE LIMIT, 8AM TO 3 PM, MONDAY THROUGH SATURDAY

Market Street, south side, from 303 feet to 332.5 feet east of 17th Street (40.5-foot zone)

RESCIND - WHITE ZONE, PASSENGER LOADING, 5-MINUTE LIMIT, 6 PM TO 2AM, MONDAY THROUGH FRIDAY, 12 PM THROUGH 2 AM, SATURDAY THROUGH SUNDAY

Castro Street, east side, from 120 feet to 144 feet south of 17th Street (44-foot zone, stall no. 413 and 415)

RESCIND - METERED YELLOW ZONE, COMMERCIAL LOADING, 30-MINUTE LIMIT, 7AM TO 3 PM, MONDAY THROUGH FRIDAY

Castro Street, east side, from 144 feet to 188 feet south of 17th Street (44-foot zone, stall no. 417 and 419)

RESCIND - RED ZONE

Castro Street, east side, from 208 feet to 211 feet south of 17th Street (3-foot zone)

RESCIND - RED ZONE

Castro Street, east side, from 246 feet to 249 feet south of 17th Street (3-foot zone)

RESCIND - MOTORCYCLE PARKING, AT ALL TIMES

Castro Street, east side, from 211 feet to 246 feet south of 17th Street (35-foot zone)

ESTABLISH – DUAL USE ZONE: YELLOW ZONE, COMMERCIAL LOADING, 30-MINUTE LIMIT, 7AM TO 3 PM, MONDAY THROUGH FRIDAY, WHITE ZONE, PASSENGER LOADING 5-MINUTE LIMIT, ALL OTHER TIMES


Castro Street, east side, from 100 feet to 164 feet south of 17th Street (64-foot zone, stall no. 411, 413, and 415)

ESTABLISH - GENERAL METERED PARKING


Castro Street, east side, from 208 feet to 228.5 feet south of 17th Street (20.5-foot zone)

ESTABLISH - GENERAL METERED PARKING

Castro Street, east side, from 228.5 feet to 249 feet south of 17th Street (20.5-foot zone)

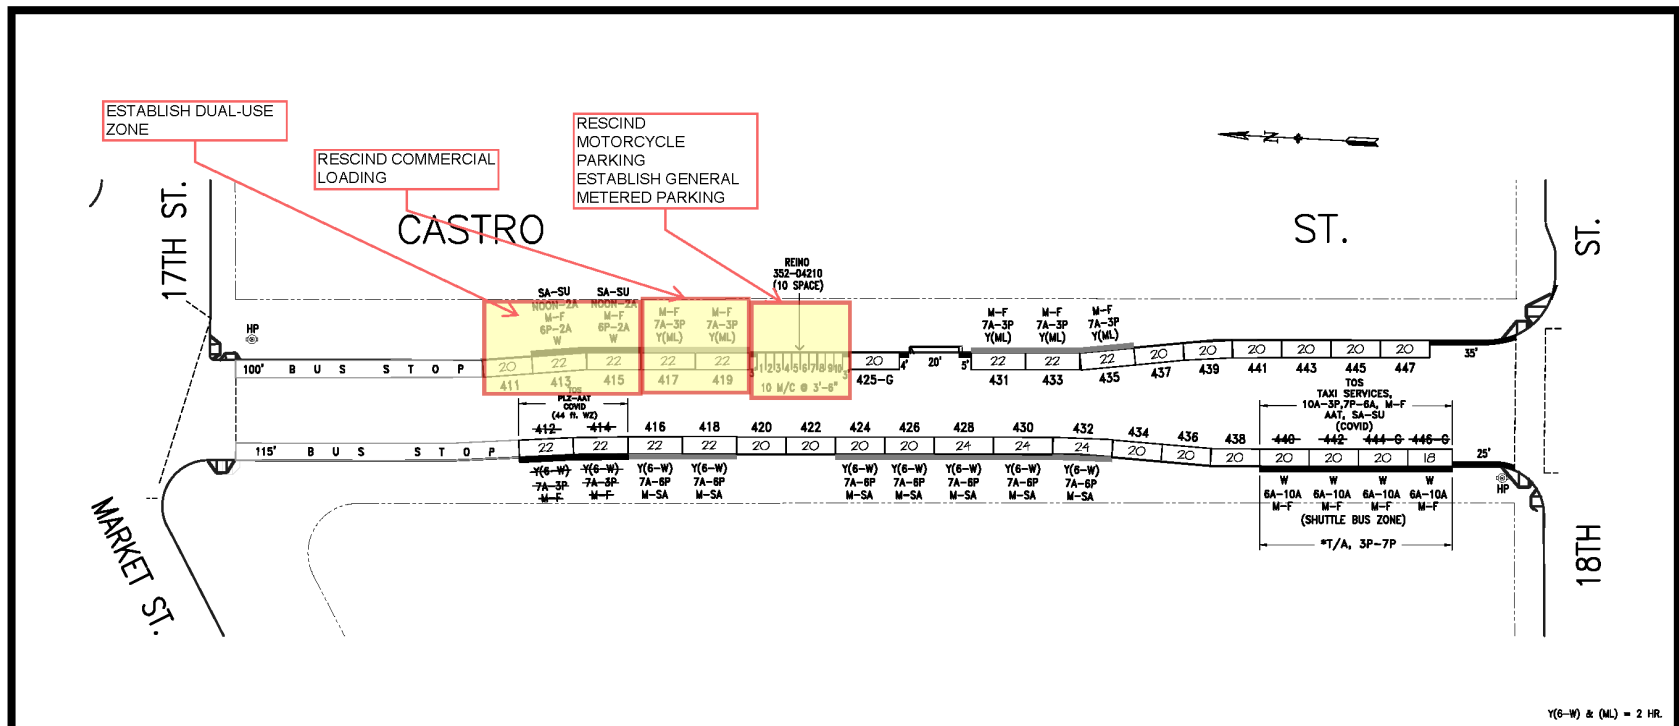

Y(6-W) & (ML) = 2 HR.

NO.	REVISION DESCRIPTION										BY	DATE	DIR/RES	14	Restore ML#412 & #414 - W/S										JB	8/23/18			SAN FRANCISCO MUNICIPAL TRANSPORTATION AGENCY CITY AND COUNTY OF SAN FRANCISCO PARKING METER SPACES									
17	TaxiZone,TOS(6-W)#414,16,440,42-W										S JB	9/9/21	6448	15	(Covid)Taxi Zone,TOS#412,44,46-W/S										JB	8/17/20												
18	Est.6-W(7A6P)#416,18,24,26,28,30,32										JB	9/9/23	6624	16	UpdatedPerField:T/A,3P7P#440-46,W/S										S JB	2/25/21												
TOW-AWAY			METER CT.		GENERAL					LOADING			METERED SPACES										CASTRO ST. (CAS, 352) (400) BLOCK Meters #352-04XXY 17TH ST. TO 18TH ST. <div>SCALE: 1"=50' DATE: 10/13/09 BY: JB</div>										AREA 3					
SIDE	AM	PM	SS	MS	GMP	MC	TIMES	DAYS	ML	MTL	6-W	15 MIN	30 MIN	1 HR	2 HR	10 HR		TOTAL																				
ODD			15	1	10	10	9A-6P	M-SA	5					1		14	10		25																			
EVEN			18		9		9A-6P	M-SA			7			2		16			18																			


RESCIND TOW-AWAY NO STOPPING, 3 PM TO 7 PM, MONDAY THROUGH FRIDAY

Castro Street, west side, from 18th Street to 107 feet northerly

RESCIND – TOW-AWAY LANE MUST TURN RIGHT EXCEPT MUNI

Southbound Castro Street at 18th Street



NO.	REVISION DESCRIPTION					BY	DATE	DIR/RES	14	Restore ML#412 & #414 - W/S					JB	8/23/18	<div>SAN FRANCISCO MUNICIPAL TRANSPORTATION AGENCY CITY AND COUNTY OF SAN FRANCISCO PARKING METER SPACES</div>						
17	TaxiZone,TOS(6-W)#414,16,440,42-W					JB	9/9/21	6448	15	(Covid)Taxi Zone,TOS#412,44,46-W/S					JB	8/17/20							
18	Est.6-W(7A6P)#416,18,24,26,28,30,32					JB	9/9/23	6624	16	UpdatedPerField:T/A,3P7P#440-46,W/S					JB	2/25/21							
	TOW-AWAY		METER CT.		GENERAL				LOADING			METERED SPACES						CASTRO ST. (CAS, 352) (400) BLOCK Meters #352-04XXY					AREA 3
SIDE	AM	PM	SS	MS	GMP	MC	TIMES	DAYS	ML	MTL	6-W	15 MIN	30 MIN	1 HR	2 HR	10 HR	TOTAL	17TH ST. TO 18TH ST.					
ODD			15	1	10	10	9A-6P	M-SA	5				1		14	10	25	SCALE: 1"=50' DATE: 10/13/09 BY: JB					
EVEN			18		9		9A-6P	M-SA			7		2		16		18						

ESTABLISH - METERED YELLOW ZONE, COMMERCIAL LOADING, 30-MINUTE LIMIT, 8 AM TO 3 PM, MONDAY THROUGH FRIDAY

Castro Street, east side, from 100 feet to 148 feet south of 17th Street (48-foot zone)

RESCIND – BLUE ZONE, ACCESSIBLE PARKING, AT ALL TIMES

18th Street, north side, from 2 feet to 21 feet (19-foot zone)

RESCIND - RED ZONE

18th Street, north side, from 21 feet to 24.5 feet west of Hartford Street (3.5-foot zone)

RESCIND - MOTORCYCLE PARKING, AT ALL TIMES

18th Street, north side, from 24.5 feet to 59.5 feet west of Hartford Street (35-foot zone)

ESTABLISH - METERED YELLOW ZONE, COMMERCIAL LOADING, 30-MINUTE LIMIT, 9AM TO 6PM, MONDAY THROUGH SATURDAY


18th Street, north side, from 2 feet to 42 feet west of Hartford Street (40-foot zone)


ESTABLISH - RED ZONE

18th Street, north side, from 42 feet to 45.5 feet west of Hartford Street (3.5-foot zone)

ESTABLISH - MOTORCYCLE PARKING, AT ALL TIMES


18th Street, north side, from 45.5 feet to 59.5 feet west of Hartford Street (14-foot zone)

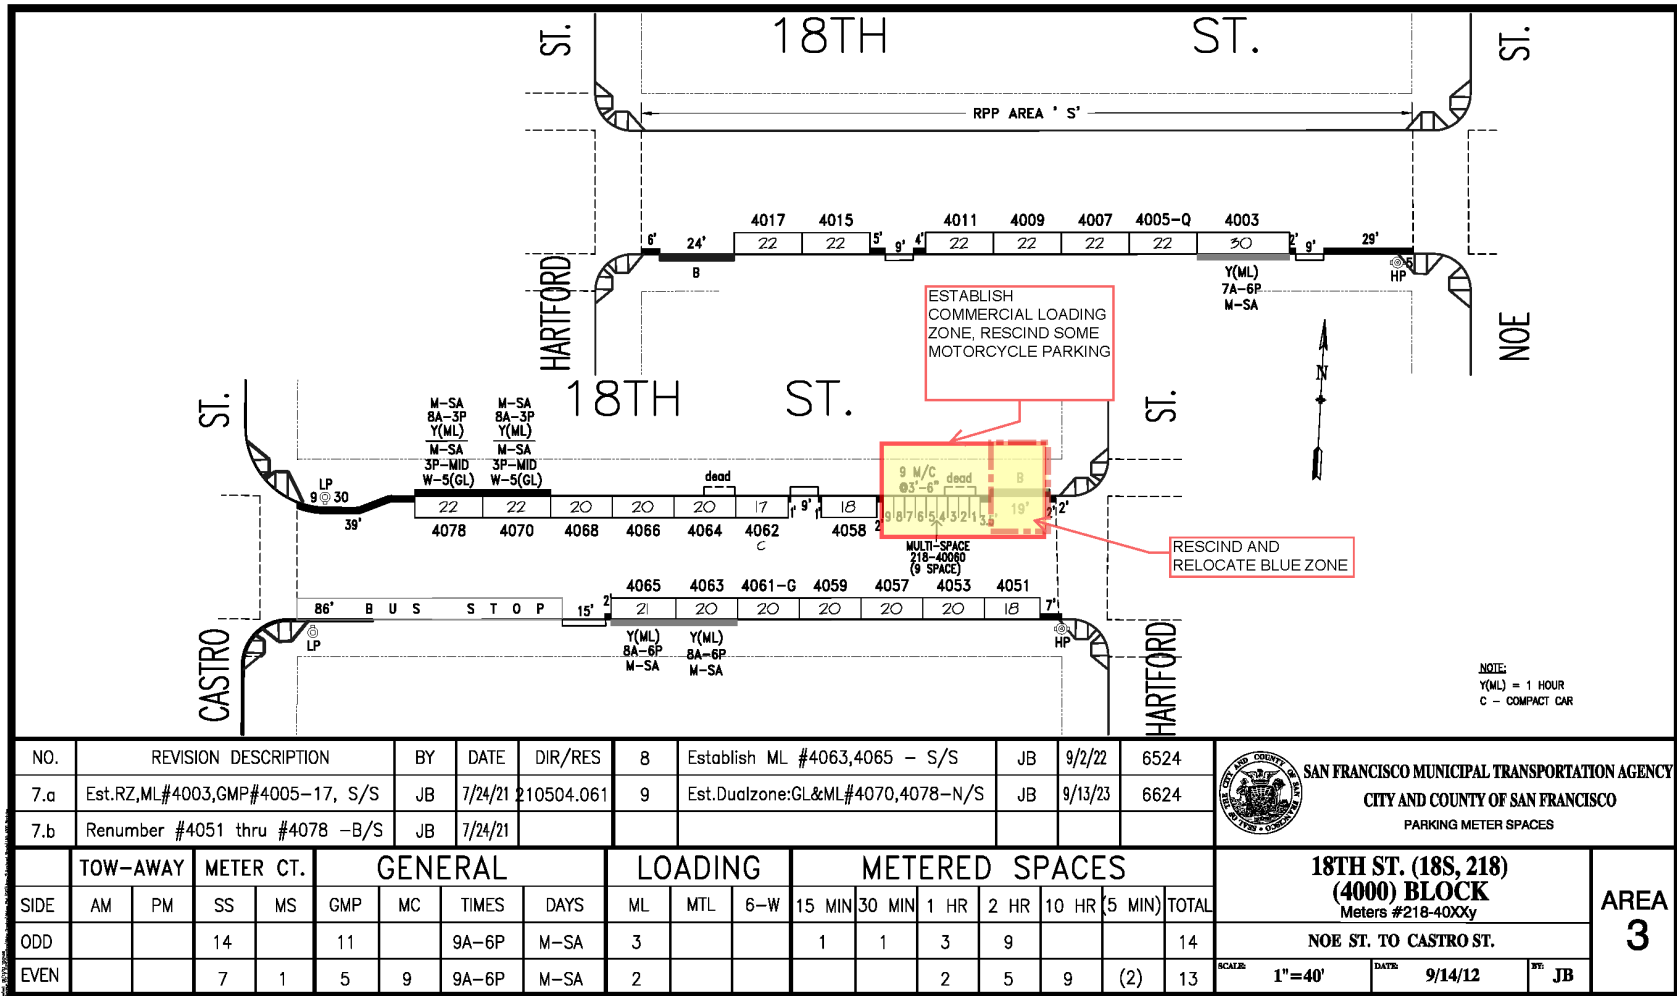

NO.	REVISION DESCRIPTION				BY	DATE	DIR/RES	8	Establish ML #4063,4065 – S/S	JB	9/2/22	6524	<div><div>SAN FRANCISCO MUNICIPAL TRANSPORTATION AGENCY CITY AND COUNTY OF SAN FRANCISCO PARKING METER SPACES</div></div>													
7.a	Est.RZ,ML#4003,GMP#4005–17, S/S				JB	7/24/21	210504.061	9	Est.Dualzone:GL&ML#4070,4078–N/S	JB	9/13/23	6624														
7.b	Renumber #4051 thru #4078 –B/S				JB	7/24/21																				
		TOW-AWAY		METER CT.		GENERAL				LOADING			METERED SPACES										<div>18TH ST. (18S, 218) (4000) BLOCK Meters #218-40XXy NOE ST. TO CASTRO ST.</div> <div>SCALE: 1"=40' DATE: 9/14/12 BY: JB</div> <div>AREA 3</div>			
SIDE	AM	PM	SS	MS	GMP	MC	TIMES	DAYS	ML	MTL	6–W	15 MIN	30 MIN	1 HR	2 HR	10 HR	(5 MIN)	TOTAL								
ODD			14		11		9A–6P	M–SA	3			1	1	3	9			14								
EVEN			7	1	5	9	9A–6P	M–SA	2					2	5	9	(2)	13								

ESTABLISH – BLUE ZONE, ACCESSIBLE PARKING, AT ALL TIMES

Hartford Street, west side, from 2 feet to 24 feet (22-foot zone)

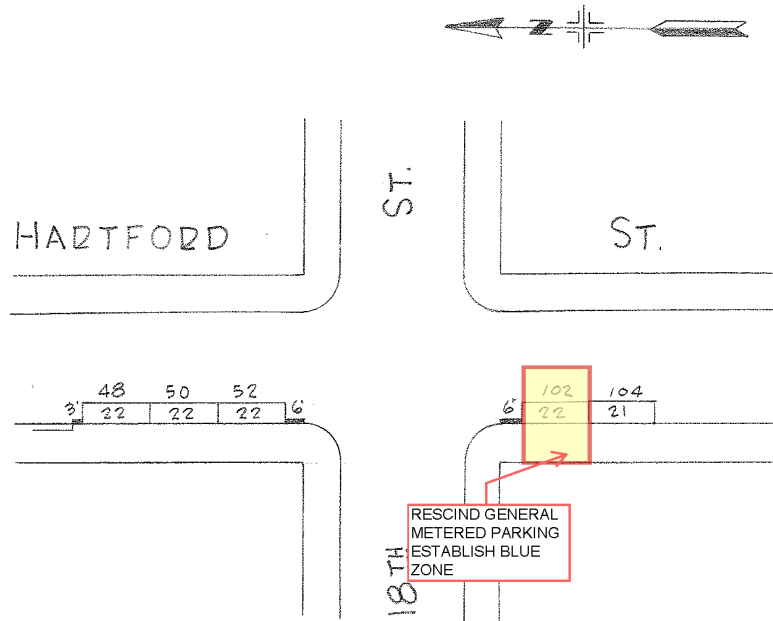

															CITY AND COUNTY OF SAN FRANCISCO - D. P. W.						
TOWAWAY ZONE				REGULAR					SPECIAL TRUCK LOAD			NUMBER OF METERED SPACES					PARKING METER SPACES				
HOUR	7A-9A	4P-6P	7A-6P	7A-4P	7A-6P	9A-4P	9A-6P	TOTAL	1P-4P	1P-6P	TOTAL	15 Min.	30 Min.	1 Hour	2 Hour	TOTAL	SCALE	HARTFORD ST. (UNIT-100)		AREA	
SIDE							5	5						5		5	40				
																	HF	OFF 18TH ST.			
																	3-5-73			3	

RESCIND - RED ZONE

18th Street, south side, from 40 feet to 45 feet west of Castro Street (5-foot zone)

RESCIND - MOTORCYCLE PARKING, AT ALL TIMES

18th Street, south side, from 113 feet to 134 feet west of Castro Street (21-foot zone)

RESCIND - RED ZONE

18th Street, south side, from 111 feet to 113 feet west of Castro Street (2-foot zone)

RESCIND - RED ZONE

18th Street, south side, from 132 feet to 134 feet west of Castro Street (2-foot zone)

RESCIND - METERED YELLOW ZONE, COMMERCIAL LOADING, 60-MINUTE LIMIT, 9AM TO 3PM, MONDAY THROUGH SATURDAY

18th Street, south side, from 154 feet to 184 feet west of Castro Street (30-foot zone, stall no. 4119)

ESTABLISH - MOTORCYCLE PARKING, AT ALL TIMES

18th Street, south side, from 40 feet to 47 feet west of Castro Street (7-foot zone)

ESTABLISH - RED ZONE

18th Street, south side, from 47 feet to 49 feet west of Castro Street (2-foot zone)

ESTABLISH - METERED YELLOW ZONE, COMMERCIAL LOADING, 60-MINUTE LIMIT, 9AM TO 3PM, MONDAY THROUGH SATURDAY

18th Street, south side, from 59 feet to 99 feet east of Collingwood Street (40-foot zone)

RESCIND - GENERAL METERED PARKING

18th Street, south side, from 5 feet to 23 feet west of Collingwood Street (18-foot zone, stall no. 4201)

RESCIND – METERED YELLOW ZONE, COMMERCIAL LOADING, 30-MINUTE LIMIT, 8AM TO 6PM, MONDAY THROUGH SATURDAY


18th Street, south side, from 45 feet to 89 feet west of Collingwood Street (44-foot zone, stall no. 4207 and 4205)


ESTABLISH - RED ZONE

18th Street, south side, from 5 feet to 23 feet west of Collingwood Street (18-foot zones, stall no. 4201)

ESTABLISH– METERED YELLOW ZONE, COMMERCIAL LOADING, 30-MINUTE LIMIT, 8AM TO 3PM, MONDAY THROUGH SATURDAY

18th Street, south side, from 89 feet to 153 feet west of Collingwood Street at meter stall no. 4215, 4211, 4209 (64-foot zone)

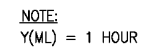

NO.	REVISION DESCRIPTION							BY	DATE	DIR/RES										SAN FRANCISCO MUNICIPAL TRANSPORTATION AGENCY CITY AND COUNTY OF SAN FRANCISCO PARKING METER SPACES			
2	Est.PLZ,MOSML#4216,Est.ML#4224-N/S							JB	7/1/22	6513													
	TOW-AWAY		METER CT.		GENERAL				LOADING			METERED SPACES								18TH ST. (18S, 218) (4200) BLOCK Meters #218-4200y			AREA 3
SIDE	AM	PM	SS	MS	GMP	MC	TIMES	DAYS	ML	MTL	6-W	15 MIN	30 MIN	1 HR	2 HR	10 HR		TOTAL	COLLINGWOOD ST. TO DIAMOND ST.				
ODD			12		8		9A-6P	M-SA	4					4	8			12					
EVEN			7		5		9A-6P	M-SA	2					2	5			7	SCALE: 1"=40'	DATE: 7/1/22	BY: JB		

RESCIND - MOTORCYCLE PARKING, AT ALL TIMES

Noe Street, east side, from 4.5 feet to 25.5 feet north of Market Street (21-foot zone)

RESCIND - RED ZONE


Noe Street, east side, from 25.5 feet to 27.5 north of Market Street (2-foot zone)

ESTABLISH - RED ZONE


Noe Street, east side, from 4.5 feet to 12.5 north of Market Street (8-foot zone)

ESTABLISH - GENERAL METERED PARKING

Noe Street, east side, from 12.5 feet to 32 feet north of Market Street (19.5-foot zone)

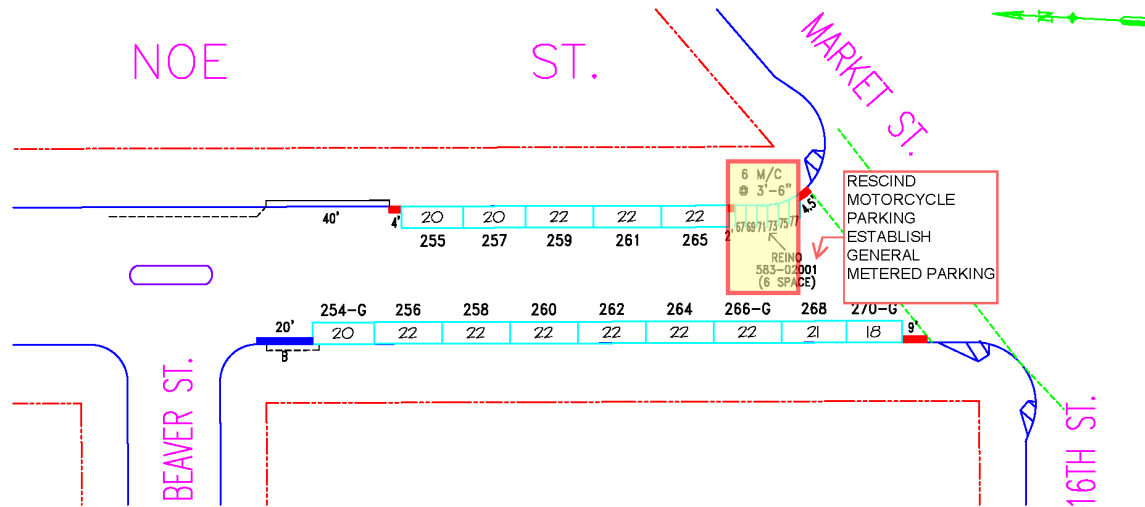

NO.	REVISION DESCRIPTION				BY	DATE	DIR/RES												
3	PerField:Changed(6)M/C no. MS#2001				JB	2/14/15													
4	Establish Green meter #266 -W/S				JB	7/24/15	5432												
		TOW-AWAY		METER CT.		GENERAL				LOADING		METERED SPACES							
SIDE		AM	PM	SS	MS	GMP	MC	TIMES	DAYS	ML	MTL	6-W	15 MIN	30 MIN	1 HR	2 HR	10 HR		TOTAL
ODD				5	1	5	6	9A-6P	M-SA							5	6		11
EVEN				9		9		9A-6P	M-SA					3		6			9



SAN FRANCISCO MUNICIPAL TRANSPORTATION AGENCY
 CITY AND COUNTY OF SAN FRANCISCO
 PARKING METER SPACES

NOE ST. (NOE, 583)
(200) BLOCK
 Meters #583-02XXX

BEAVER ST. TO 16TH & MARKET

SCALE: 1"=40' DATE: 2/14/15 BY: JB

AREA
3

**RESCIND - METERED GREEN ZONE, SHORT-TERM PARKING, 30-MINUTE LIMIT, 9 AM to 6 PM
MONDAY TO SATURDAY**

14th Street, south side, from 33 feet to 55 feet east of Market Street (22-foot zone, stall no. 637-G)

ESTABLISH - RED ZONE

691 14th Street, south side, from 100 feet to 122 feet east of Market Street (22-foot zone, stall no. 631)

**RESCIND - METERED GREEN ZONE, SHORT-TERM PARKING, 30-MINUTE LIMIT, 9 AM to 6 PM
MONDAY TO SATURDAY**

Market Street, south side, from 54 feet to 74 feet east of Church Street (20-foot zone, stall no. 2093-G)

**ESTABLISH - GENERAL LOADING ZONE, 5-MINUTE LIMIT, 9AM TO 9 PM, MONDAY THROUGH
SATURDAY**

Market Street, south side, from 74 feet to 92 feet east of Church Street (18-foot zone, stall no. 2091)

