


SFMTA - TASC SUMMARY SHEET

<p>PreStaff_Date: 2/3/2026</p> <p>Requested_by: SFMTA</p> <p>Handled: Grant Brokl <i>LS</i></p> <p>Section Head : M Salaberry <i>MS</i></p>	<p><input type="checkbox"/> Public Hearing Consent</p> <p><input type="checkbox"/> Public Hearing Regular</p> <p><input checked="" type="checkbox"/> Informational / Other Informational</p>	<p>No objections: _____</p> <p>Item Held: _____</p> <p>Other: _____</p>
<p>Location: Junipero Serra Boulevard (western frontage road) at Stonecrest Drive</p>		
<p>Subject: On Street Bicycling Parking</p>		
<p>PROPOSAL / REQUEST: ESTABLISH – NO PARKING ANYTIME EXCEPT BICYCLES Junipero Serra Boulevard (western frontage road), west side, from 112 feet to 132 feet north of Stonecrest Drive (Supervisor District 7).</p> <p>This proposal would establish an on-street bicycle corral in an existing general unmetered parking space.</p> <p>Grant Brokl, Grant.Brokl@sfmta.com</p>		
<p>BACKGROUND INFORMATION / COMMENTS This proposal establishes a bike corral on the west side of Junipero Serra Boulevard (western frontage road), replacing a general unmetered parking space at the request of the adjacent Chinese American International School.</p>		
<p>HEARING NOTIFICATION AND PROCESSING NOTES:</p>		<p>ENVIRONMENTAL CLEARANCE BY: <input checked="" type="checkbox"/> SFMTA <input type="checkbox"/> Attached <input type="checkbox"/> Pending</p>
<p>CHECK IF PREPARING SEPARATE SFMTA BOARD CALENDAR ITEM FOR PROPOSAL: <input type="checkbox"/></p>		

TASC Packet – Bike Corral
Chinese American International School

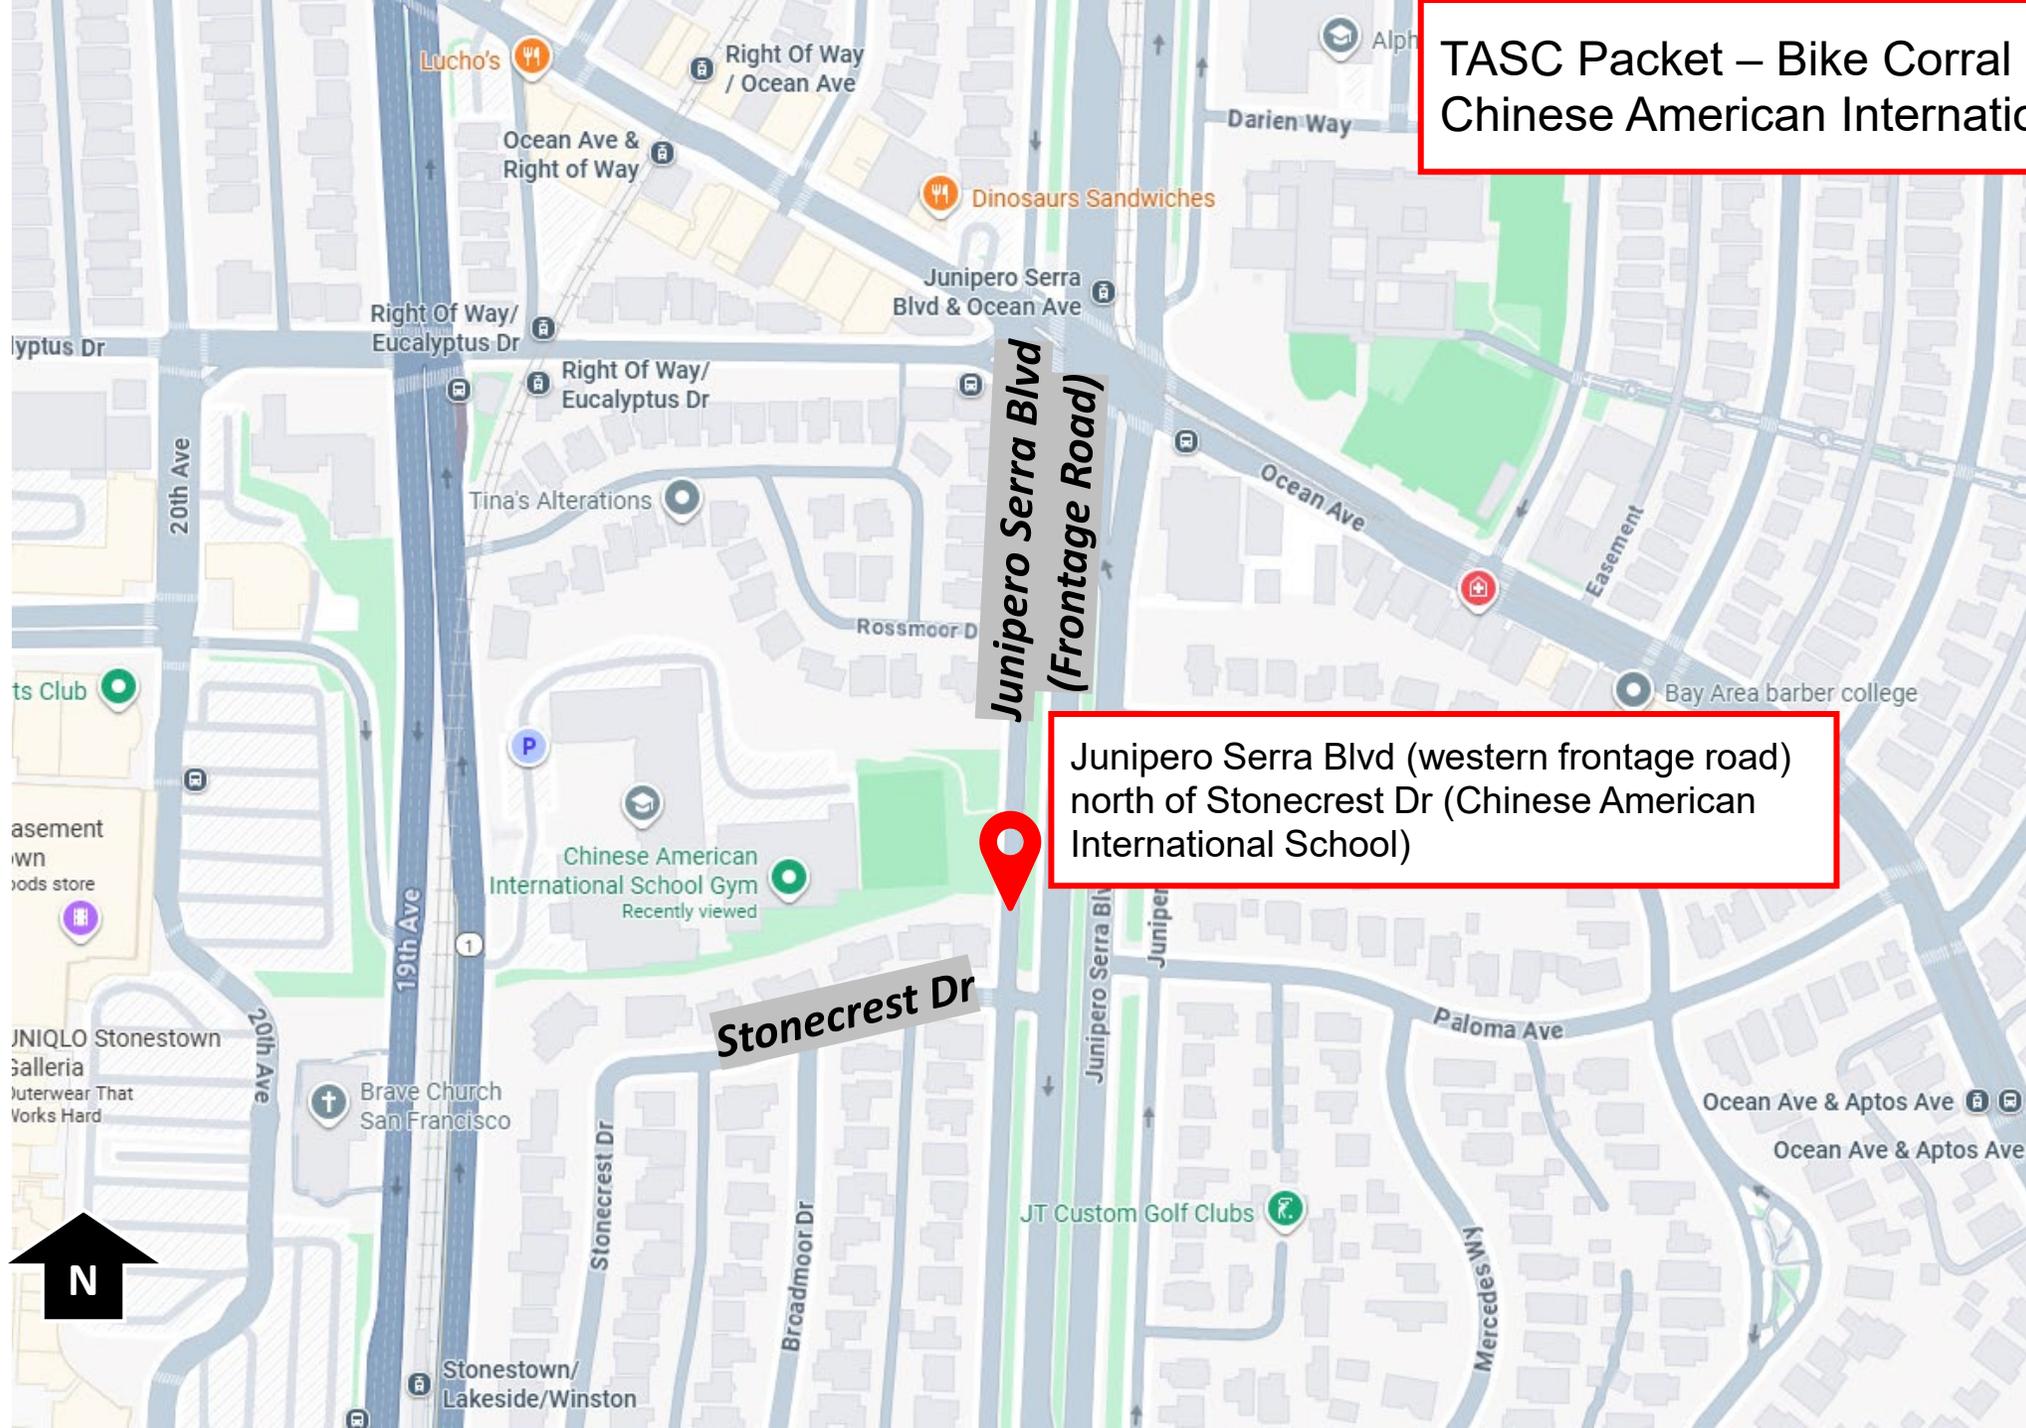

Junipero Serra Blvd (western frontage road)
north of Stonecrest Dr (Chinese American
International School)

Stonecrest Dr

Junipero Serra Blvd
(Frontage Road)



Junipero Serra Blvd (western frontage road), west side, from 112 feet to 132 feet north of Stonecrest Drive

TASC Packet – Bike Corral
Chinese American International School



Chinese American International School

Stonecrest Dr

112 feet

Proposed 20' Bike Corral with Red Zone


Junipero Serra Blvd
(western frontage road)





JUNIPERO SERRA BLVD


FRONTAGE ROAD

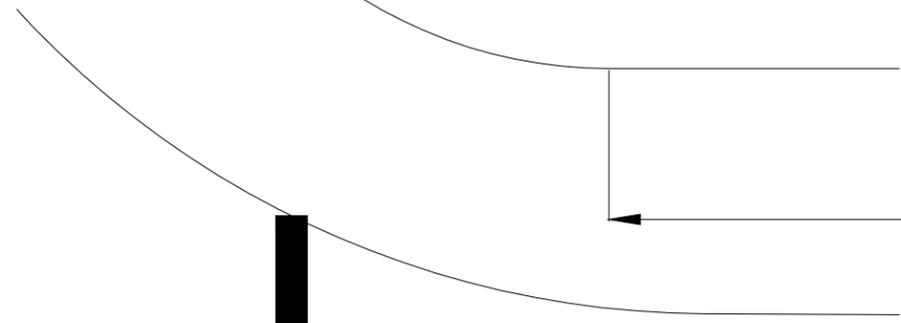

112'

PROPOSED 20'
BICYCLE CORRAL

EXISTING
WHITE ZONE

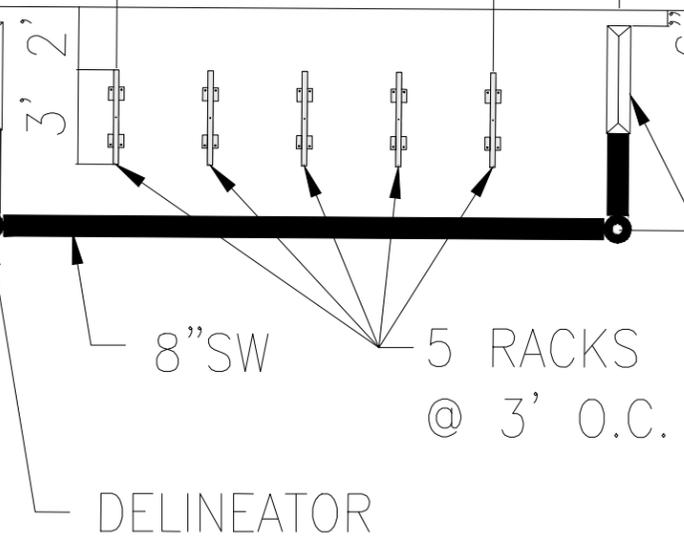

WHEEL STOP


8" SW

5 RACKS
@ 3' O.C.

DELINEATOR

STONECREST DR

STOP

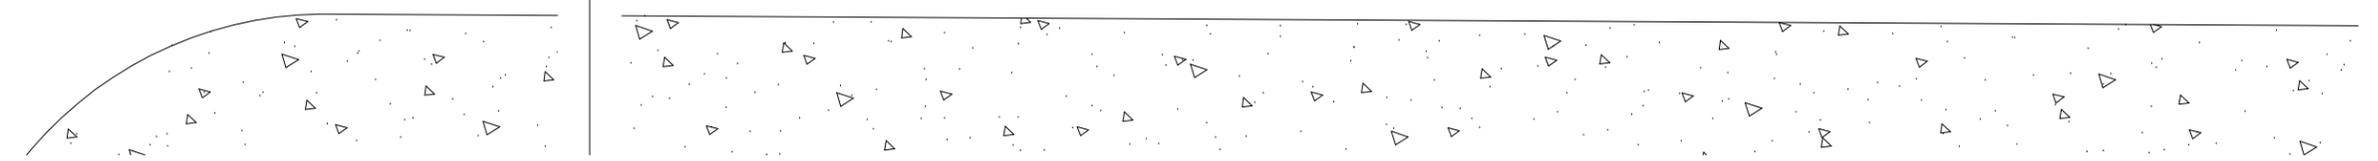

SFMTA



APPROVED		SCALE:	
DRAWN:	DATE:	SENIOR ENGINEER	DATE:
CHECKED:	DATE:	CITY TRAFFIC ENGINEER	DATE:
		SHEET/SHEETS:	

BICYCLE CORRAL DETAIL

CONTRACT NO.
DRAWING NO.
FILE NO.
REV. NO.