


SFMTA - TASC SUMMARY SHEET

PreStaff_Date: 8/4/2026 Requested_by: SFMTA Handled: Grant Brokl <i>LS</i> Section Head Mike Sallaberry <i>MS</i>	☐ Public Hearing Consent ☒ Public Hearing Regular ☒ Informational / Other Informational	No objections: _____ Item Held: _____ Other: _____
Location: 1037 Valencia Street		
Subject: On-Street Bicycle Corral		
PROPOSAL / REQUEST: ESTABLISH – NO PARKING ANYTIME EXCEPT BICYCLES Valencia Street, east side, from 175 feet to 195 feet south of 21st Street (for 20 foot corral). (Supervisor District 9) This proposal establishes an on-street bicycle corral in an existing red zone, floating between bike lane and vehicle lane. Grant Brokl, Grant.Brokl@sfmta.com		
BACKGROUND INFORMATION / COMMENTS This proposal establishes a bike corral in an existing floating hatched buffer area (red zone) between bike lane and vehicle lane at the request of the adjacent business. Staff have observed demand for bicycle parking at this location that exceeds the existing capacity of sidewalk racks. There is no Muni on this block of Valencia Street.		
HEARING NOTIFICATION AND PROCESSING NOTES:		ENVIRONMENTAL CLEARANCE BY: ☒ SFMTA ☐ Attached ☐ Pending
CHECK IF PREPARING SEPARATE SFMTA BOARD CALENDAR ITEM FOR PROPOSAL: ☐		

TASC Packet – Bike Corral
1037 Valencia

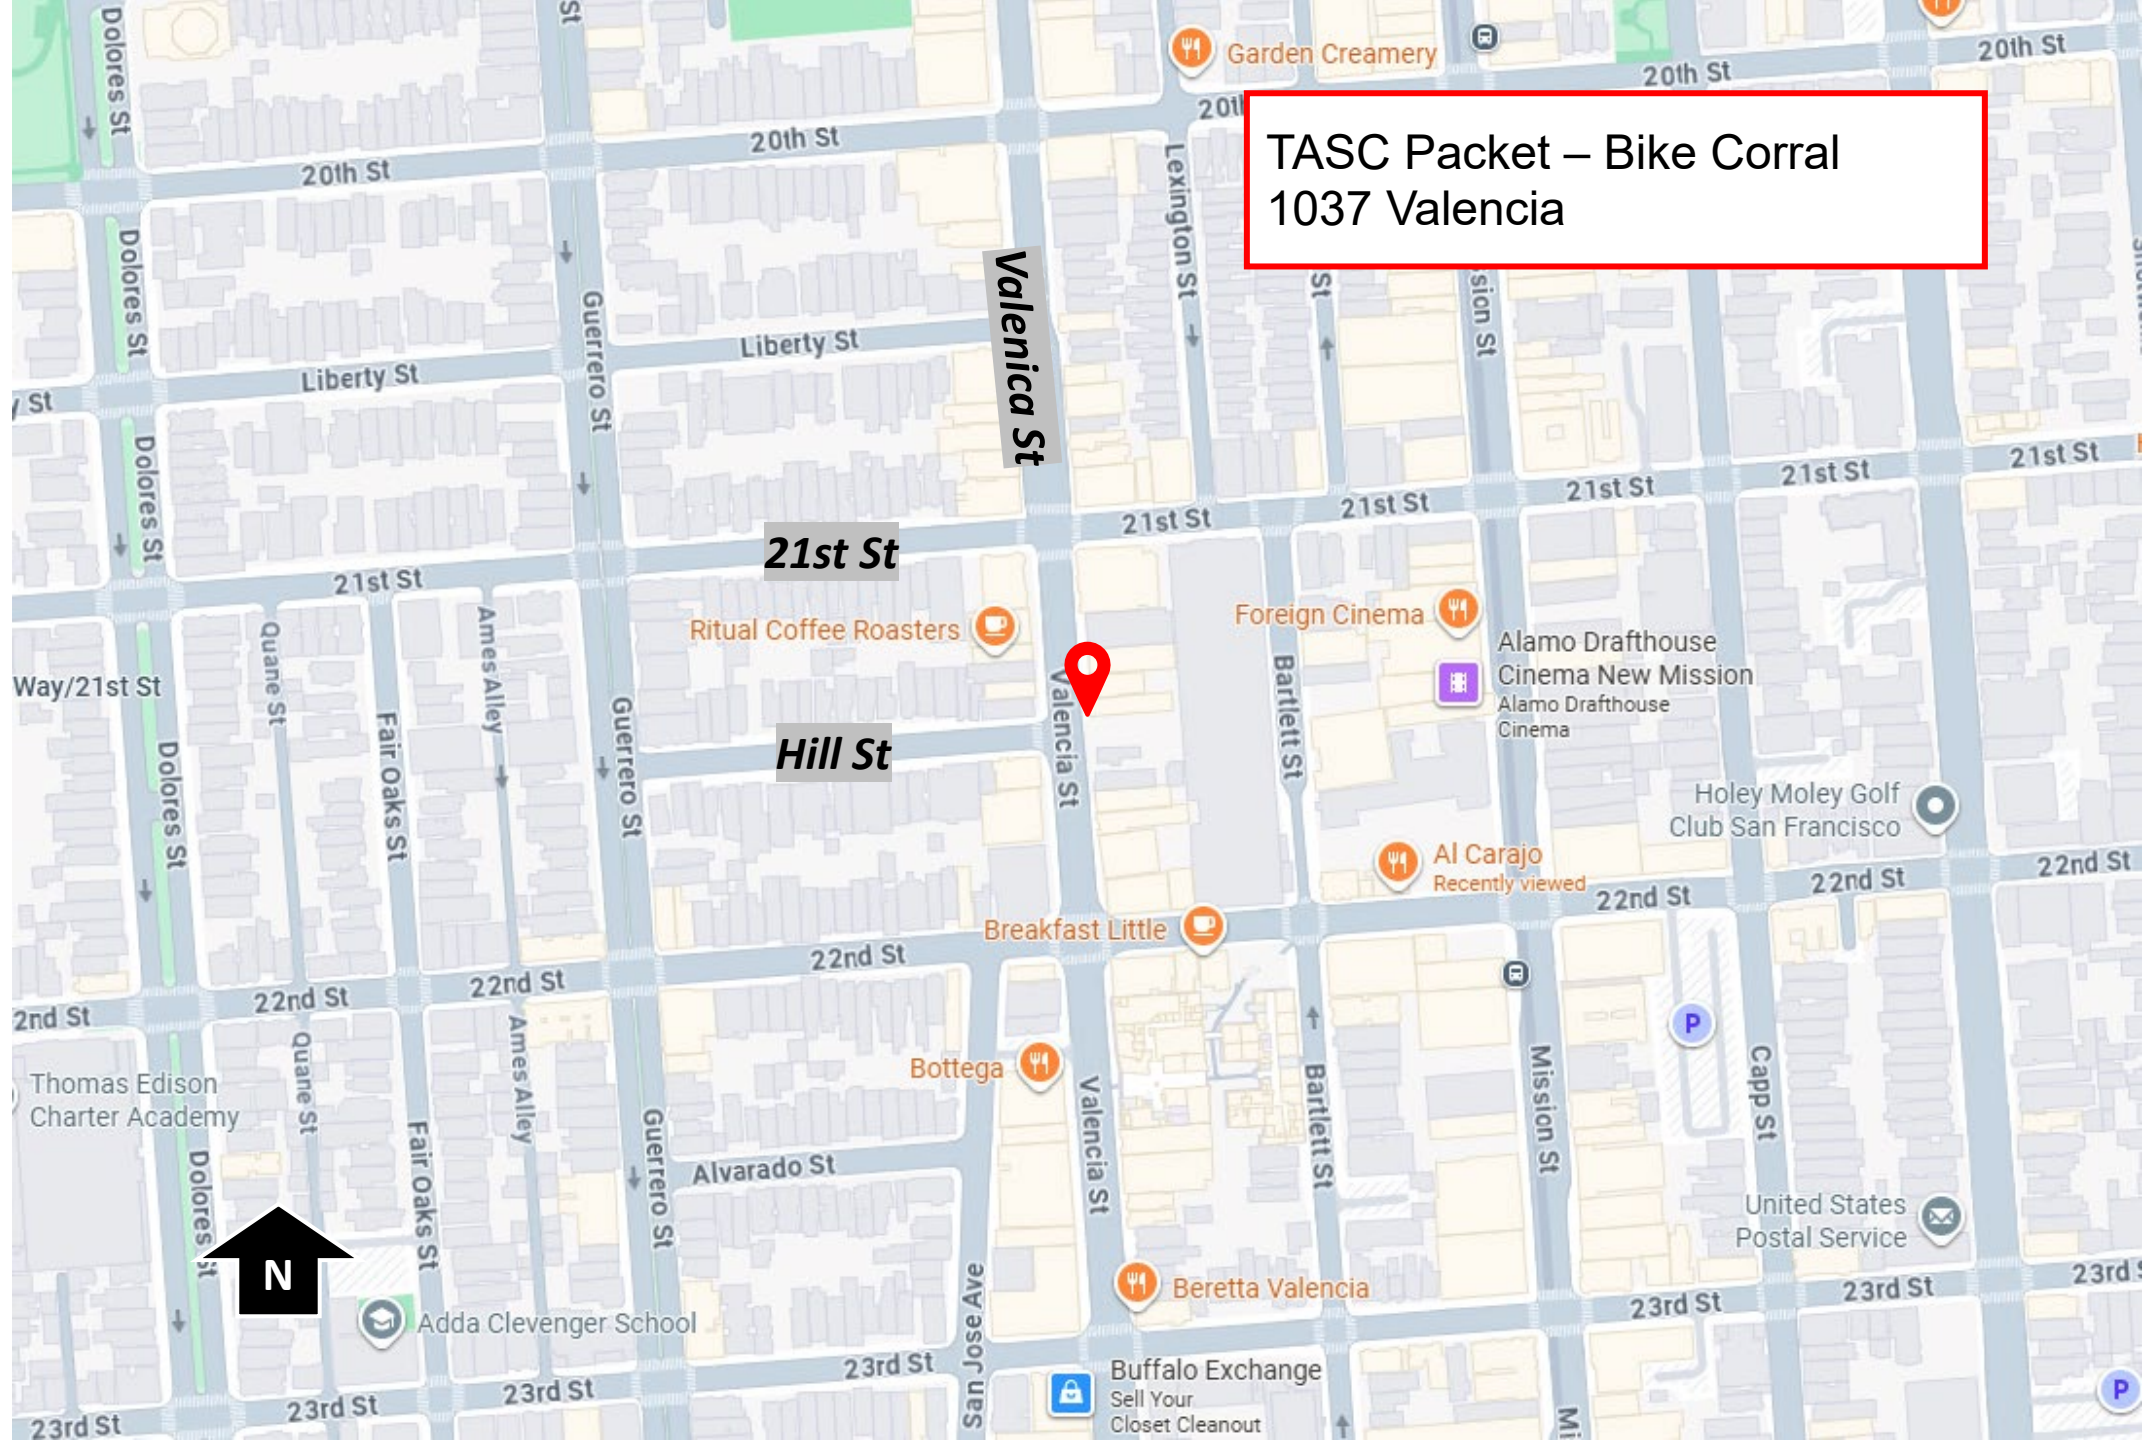

TASC Packet – Bike Corral
1037 Valencia


21st St

Proposed 20' bike corral

Existing red zone

Valencia St



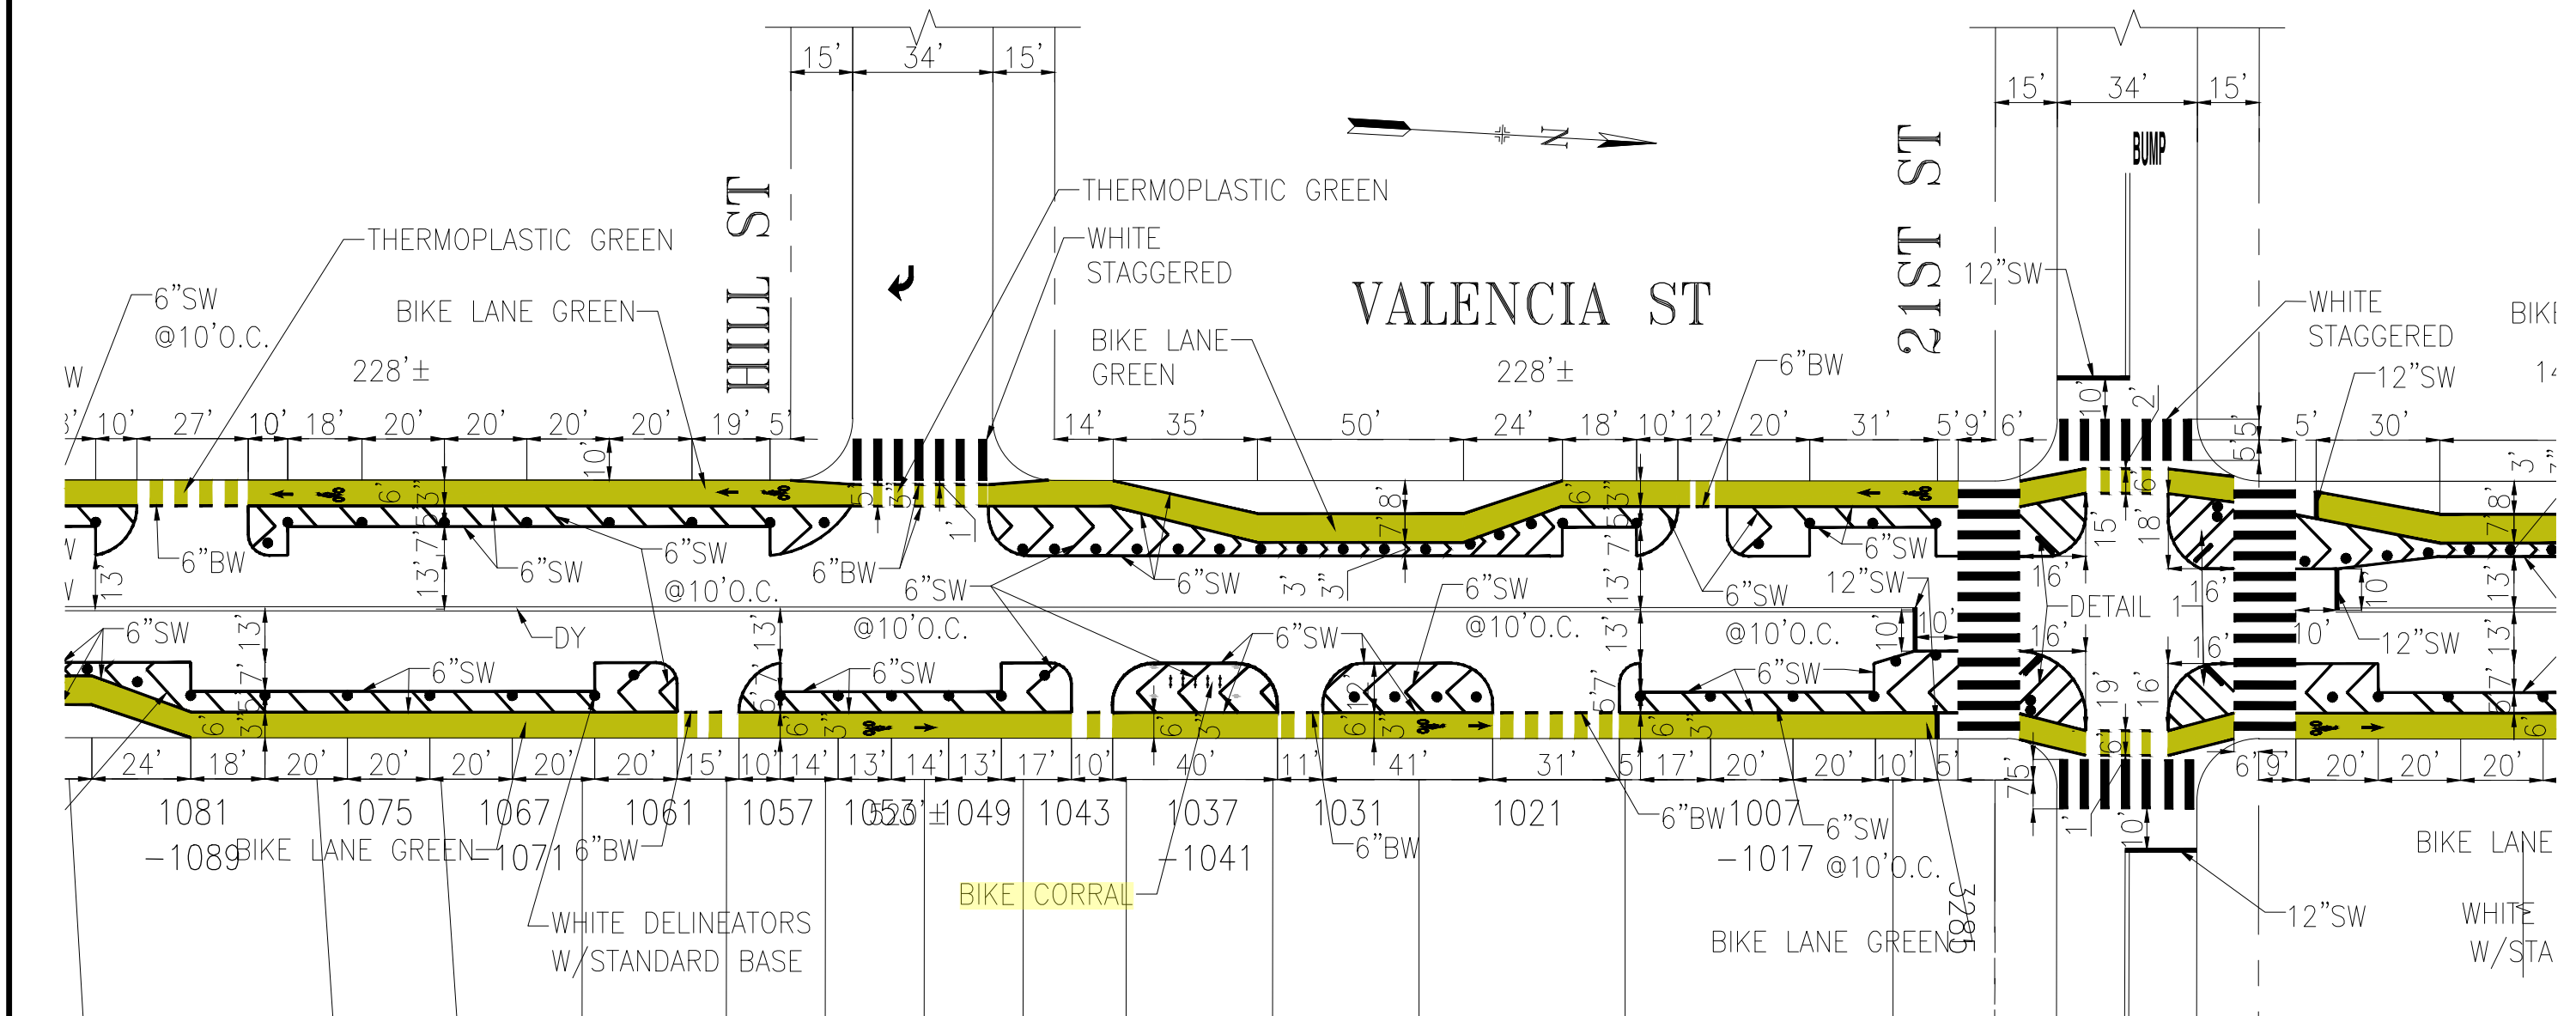

NO.	DATE	DESCRIPTION	BY	APP
TABLE OF REVISIONS				
CHECK WITH TRACING TO SEE IF YOU HAVE LATEST REVISION				



SUPERSEDES: STR-7468.2 REV4	
DRAWN:	DATE: 07/11/18
CHECKED:	DATE: 05/16/19

APPROVED	
SENIOR ENGINEER	DATE:
CITY TRAFFIC ENGINEER	DATE:

SCALE: 1" = 50'
SHEET/SHEETS: 02 OF 04


TRAFFIC STRIPING
VALENCIA STREET

CONTRACT NO.
DRAWING NO.
FILE NO.
REV. NO.

FILE NAME:
DATE:


EXISTING

VALENCIA ST

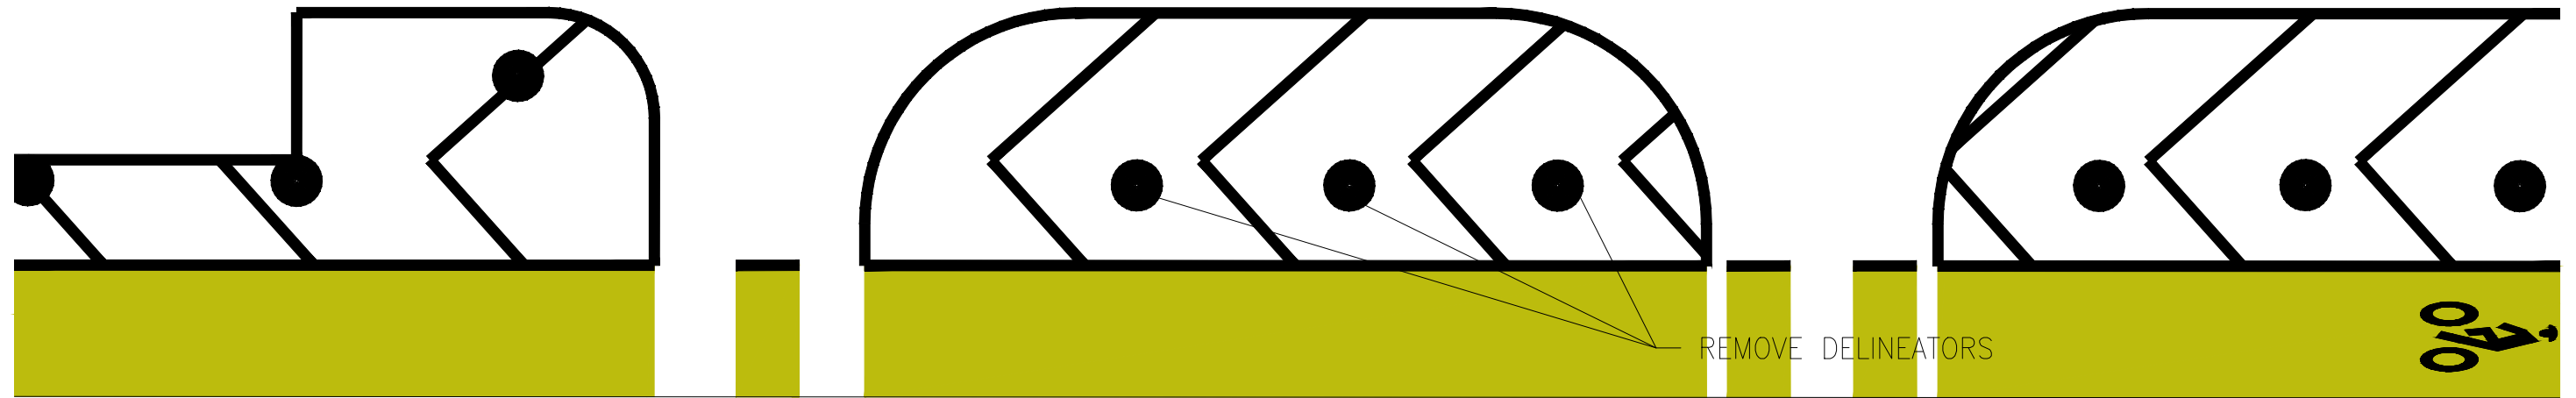


PROPOSED

VALENCIA ST

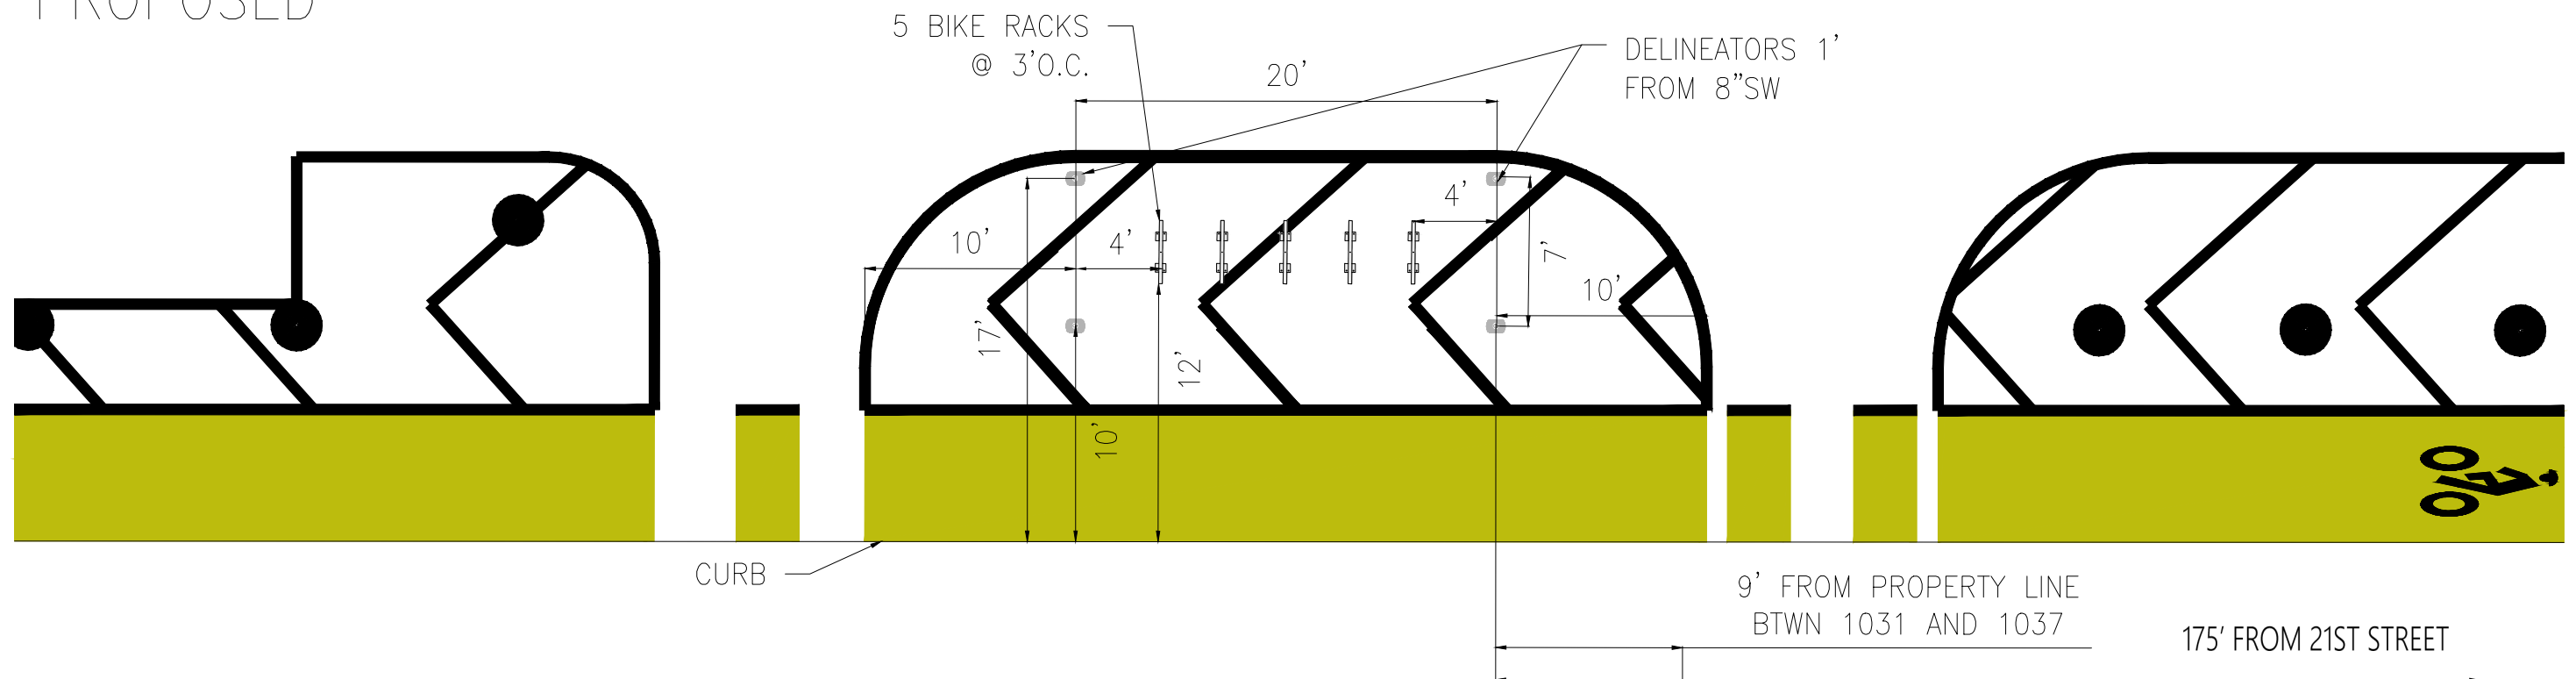

						 SFMTA		SUPERSEDES: STR-7468.2 REV4		APPROVED		SCALE:	BIKE CORRAL	CONTRACT NO.
												DRAWING NO.		
NO.	DATE	DESCRIPTION			BY	APP			DRAWN:	DATE:	SENIOR ENGINEER	DATE:	1031 VALENCIA STREET	FILE NO.
TABLE OF REVISIONS CHECK WITH TRACING TO SEE IF YOU HAVE LATEST REVISION														
									CHECKED:	DATE:	CITY TRAFFIC ENGINEER	DATE:	SHEET/SHEETS:	REV. NO.
										07/11/18			02 OF 04	
										05/16/19				

FILE NAME:
DATE:

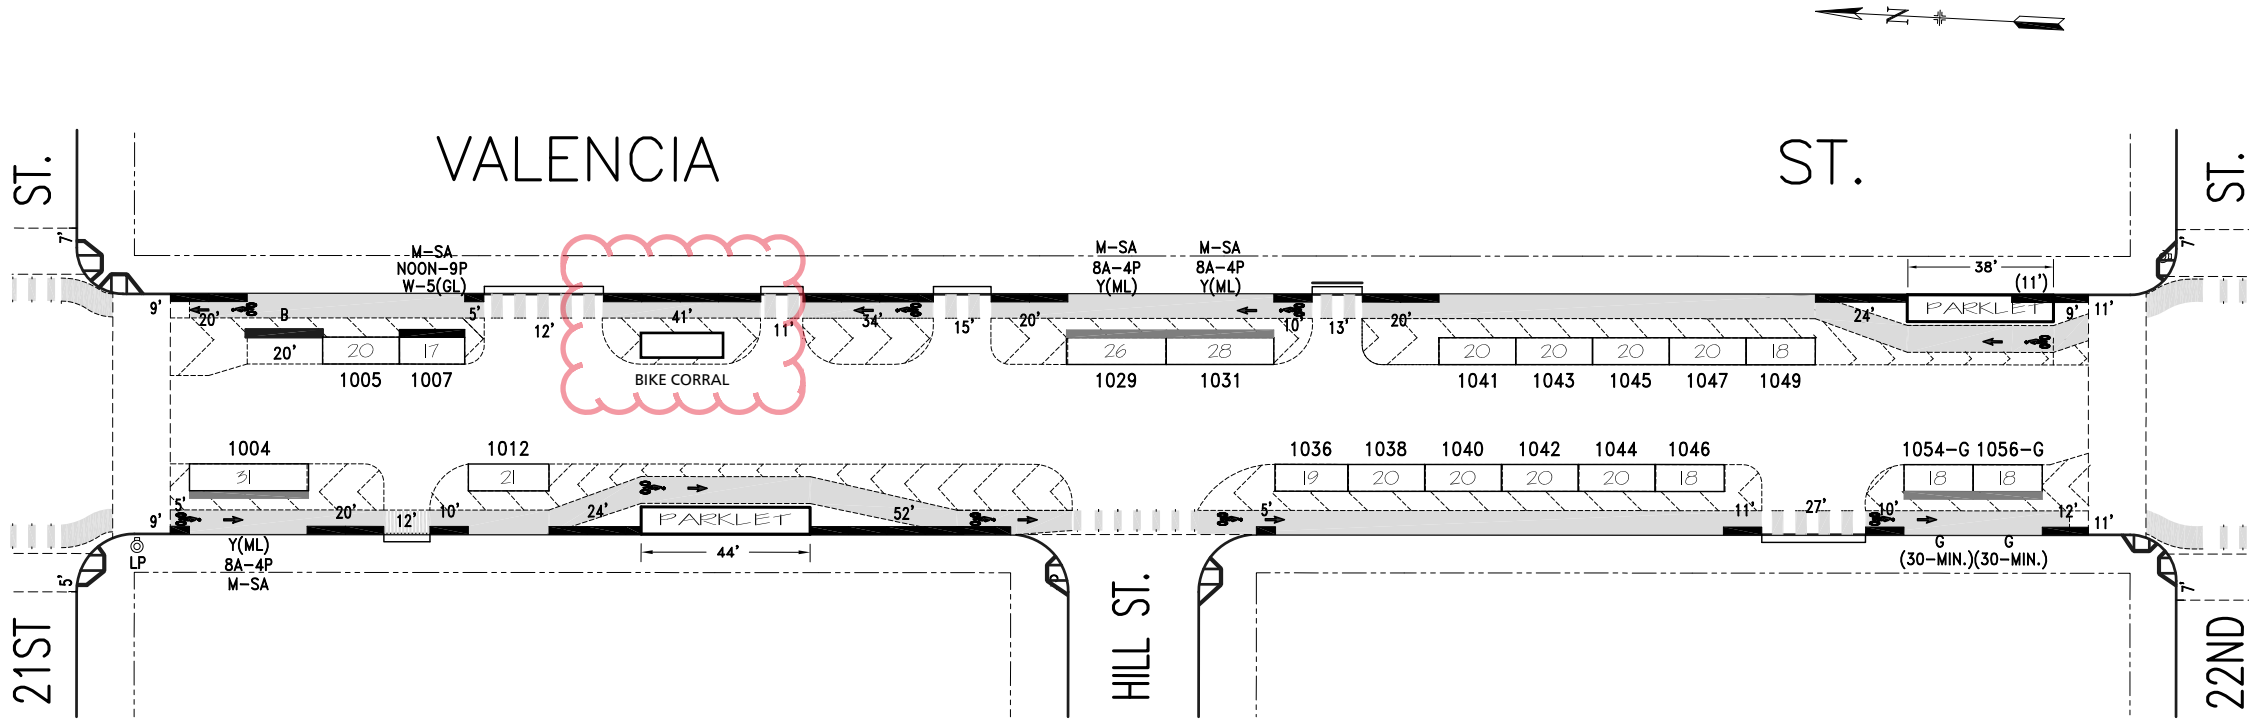

NOTE:
----- FOR BIKEWAY STRIPING INFO,
REFER TO BIKEWAY STRIPING DWG. FOR COMPLETE DETAILS.

NO.	REVISION DESCRIPTION	BY	DATE	DIR/RES	3	Rescind#1058-G/Est.Green#1052-W/S	JB	10/30/21	6455
1	Install#1006,1008,1010,1055-BS del.	JB	3/30/10		4	Valencia QB - Updated per field	JB	5/3/24	
2	Est. Bike Station,MOS#1001-09, E/S	JB	8/7/17	5781	5	NewBikeWay(w/floating#1004-1056)B/S	JB	4/7/25	--



SAN FRANCISCO MUNICIPAL TRANSPORTATION AGENCY
CITY AND COUNTY OF SAN FRANCISCO
PARKING METER SPACES

	TOW-AWAY		METER CT.		GENERAL			LOADING			METERED SPACES							
SIDE	AM	PM	SS	MS	GMP	MC	TIMES	DAYS	ML	MTL	6-W	15 MIN	30 MIN	1 HR	4 HR	10 HR		TOTAL
ODD			9		7		9A-6P	M-SA	2				2		7			9
EVEN			10		9		9A-6P	M-SA	1				3		7			10

VALENCIA ST. (VAL, 700)
(1000) BLOCK
Meters #700-10XXY
21ST ST. TO 22ND ST.

SCALE: **1"=50'** DATE: **6/21/10** BY: **JB**

AREA 3