

SFMTA - TASC SUMMARY SHEET

PreStaff_Date: 3/18/2025 Requested_by: SFMTA Handled: Grant Brokl <i>LS</i> Section Head: M Sallaberry <i>MS</i>	<input type="checkbox"/> Public Hearing Consent <input checked="" type="checkbox"/> Public Hearing Regular <input type="checkbox"/> Informational / Other <small>PH - Regular</small>	No objections: _____ Item Held: _____ Other: _____
---	---	---

Location: Fulton Street at Pierce Street

Subject: On-Street Bicycle Parking

PROPOSAL / REQUEST:
ESTABLISH – RED ZONE

ESTABLISH – NO PARKING ANYTIME EXCEPT BICYCLES

Fulton Street, south side, from 10 feet to 30 feet west of Pierce Street.

(Supervisor District 5)

This proposal would establish an on-street bicycle corral at the intersection of Fulton Street and Pierce Street.

Grant Brokl, grant.brokl@sfmta.com

BACKGROUND INFORMATION / COMMENTS

SFMTA staff determined a bicycle corral is appropriate at this location to provide bicycle parking as well as daylight the intersection. This bicycle corral comes at the request of the Alamo Square Neighborhood Association.

HEARING NOTIFICATION AND PROCESSING NOTES:	ENVIRONMENTAL CLEARANCE BY: <input checked="" type="checkbox"/> SFMTA <input type="checkbox"/> Attached <input type="checkbox"/> Pending
---	--

CHECK IF PREPARING SEPARATE SFMTA BOARD CALENDAR ITEM FOR PROPOSAL:

TASC Packet – Bike Corral
Fulton St at Pierce St



TASC Packet – Bike Corral
Fulton St at Pierce St



Proposed 20' Bike
Corral w red zone

Fulton St


Pierce St

Existing 10'
red zone



Fulton Street, south side, from 10 feet to 30 feet west of Pierce Street

TASC Packet – Bike Corral
Fulton St at Pierce St

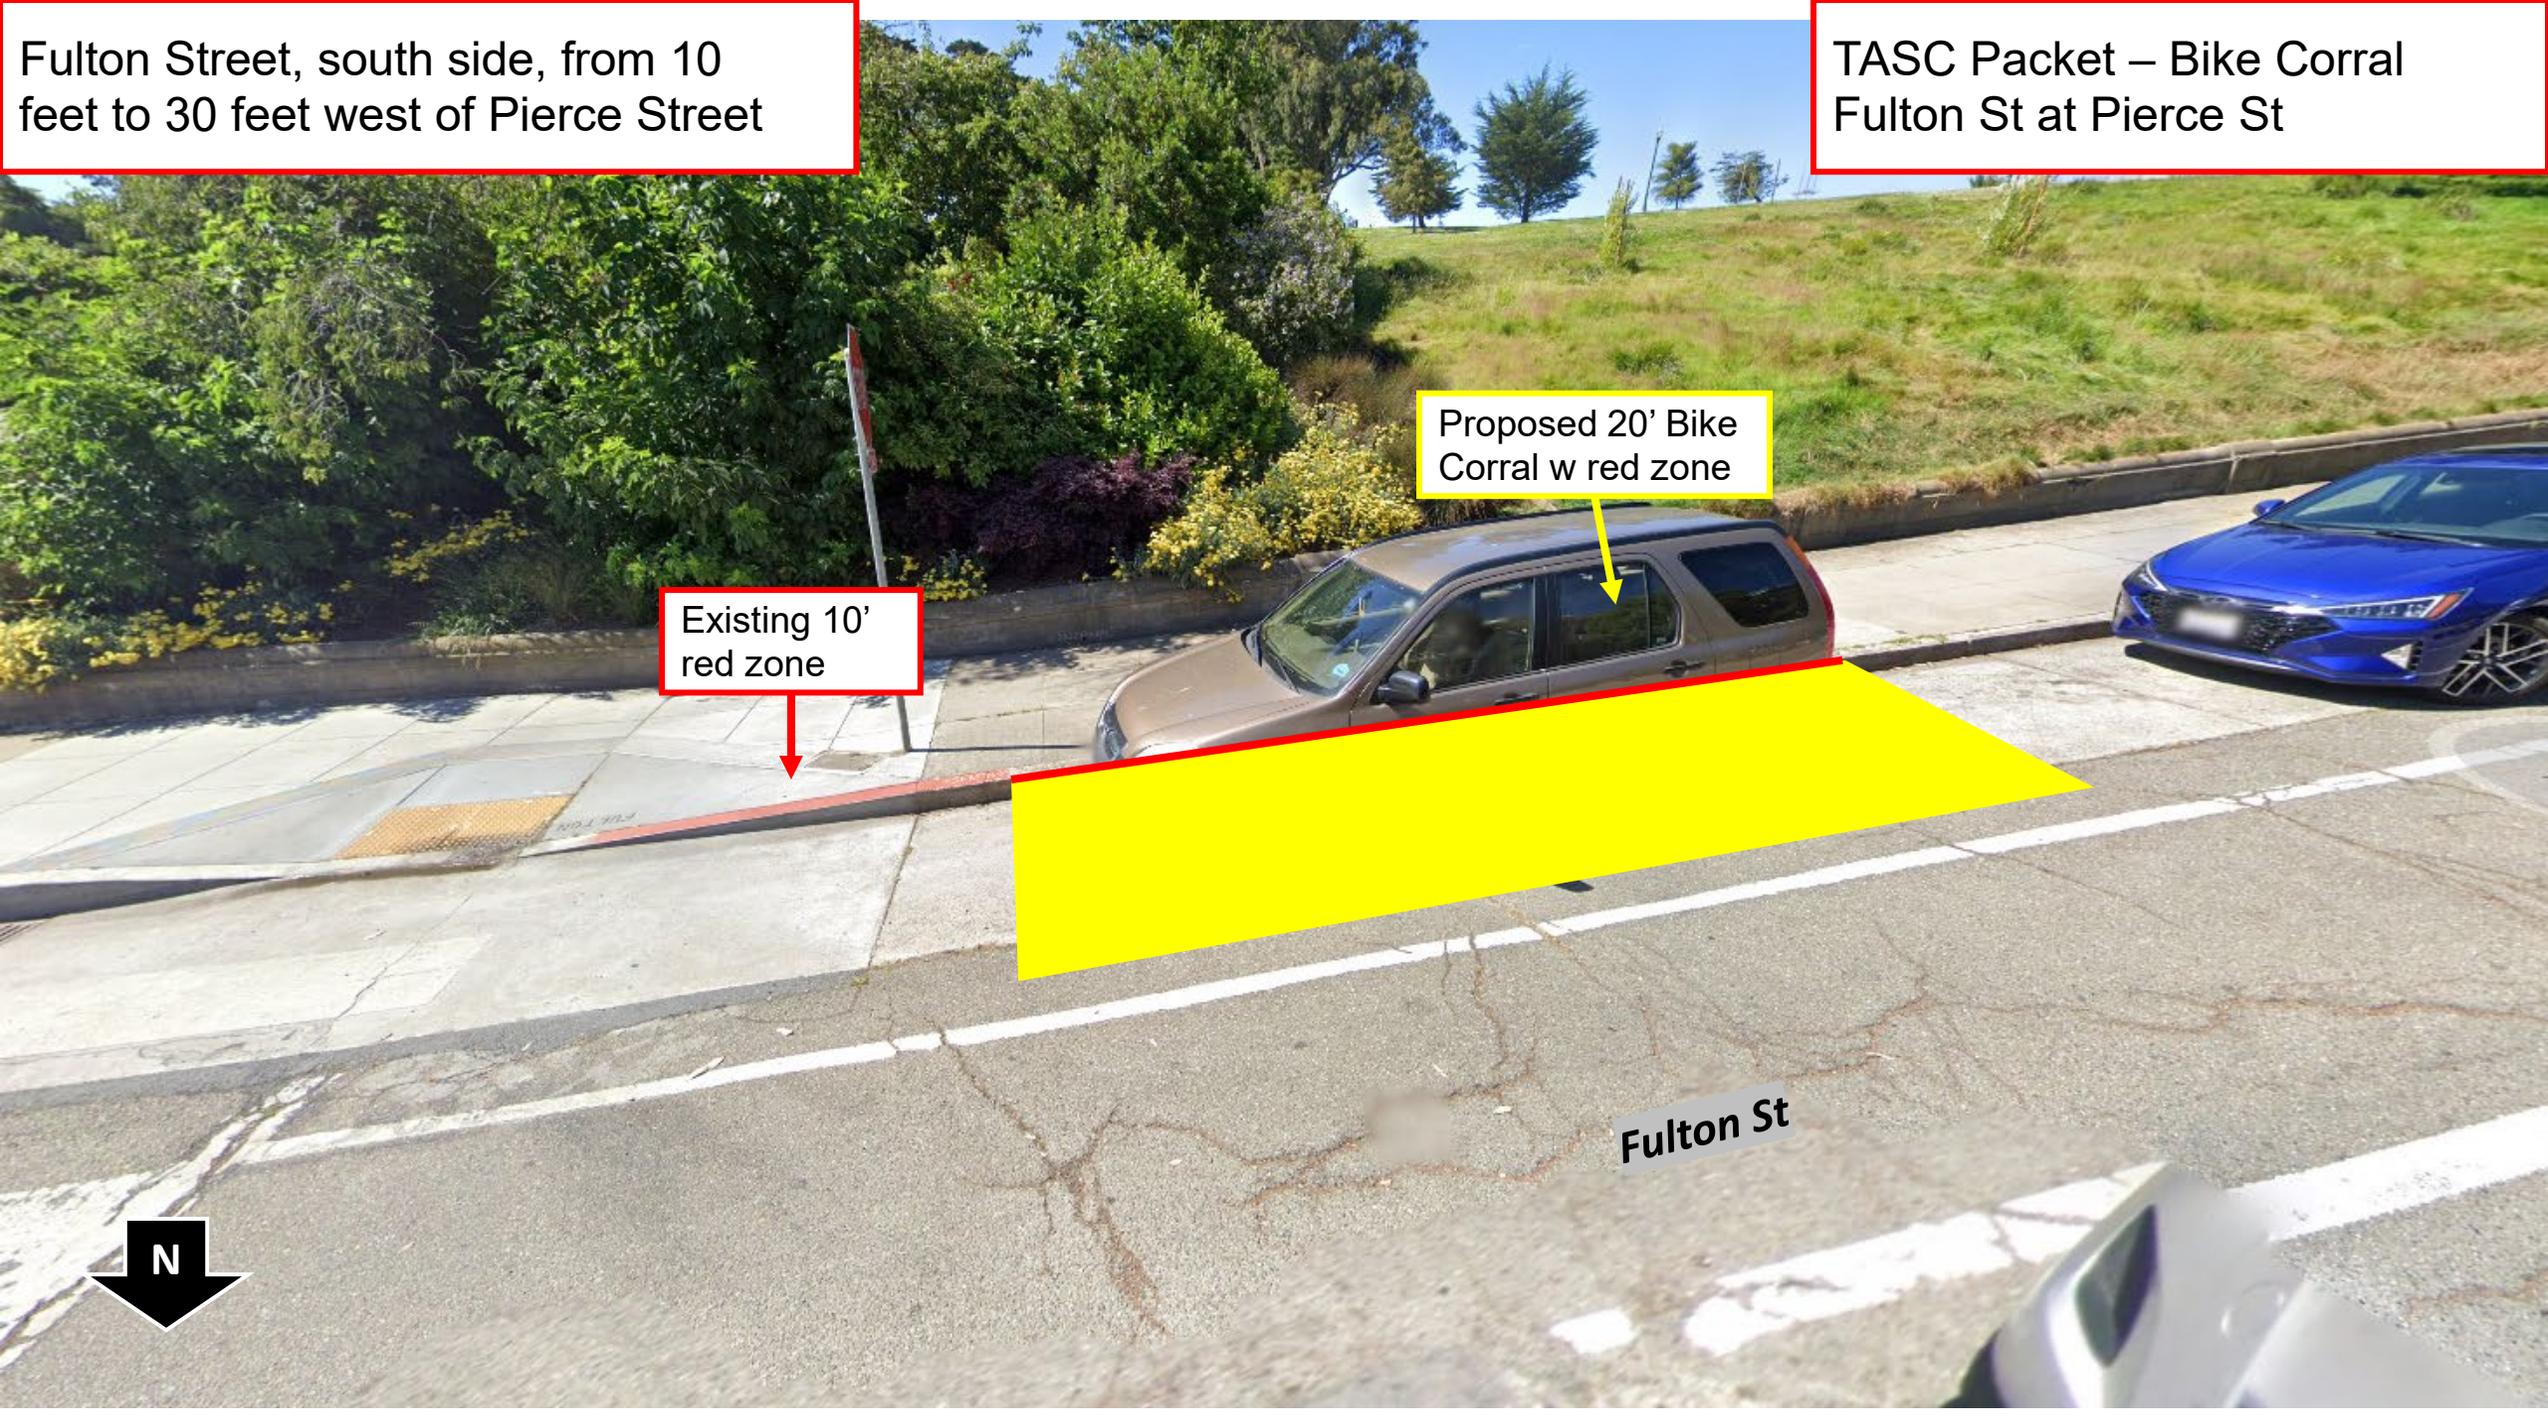

Proposed 20' Bike Corral w red zone

Existing 10' red zone



Fulton St




FULTON ST

WHEEL BLOCK

DELINEATOR

5 RACKS
@3'0.C.

8"SW

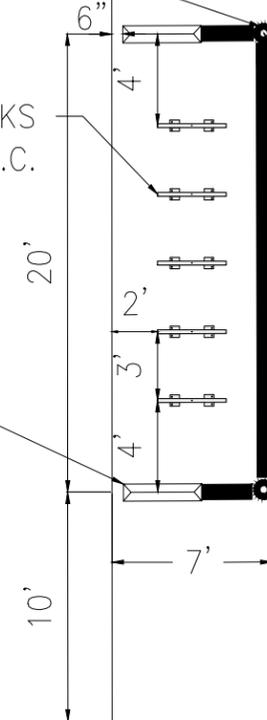

PIERCE ST

NO.	DATE	DESCRIPTION	BY	APP
TABLE OF REVISIONS				
CHECK WITH TRACING TO SEE IF YOU HAVE LATEST REVISION				



SFMTA



DRAWN:	DATE:	CHECKED:	DATE:
--------	-------	----------	-------

APPROVED	
SENIOR ENGINEER	DATE:
CITY TRAFFIC ENGINEER	DATE:

SCALE:
1" = 4'
SHEET/SHEETS:

BIKE CORRAL LOCATION
WO 25-09628 Paint Exhibit
PIERCE STREET AND FULTON STREET
SW CORNER

CONTRACT NO.
DRAWING NO.
FILE NO.
REV. NO.

FILE NAME:
DATE: --/--/---