


MATCH LINE "A"
SEE SHEET 2

NO.	DATE	DESCRIPTION	BY	APP.

TABLE OF REVISIONS
CHECK WITH TRACING TO SEE IF YOU HAVE LATEST REVISION

REFERENCE INFORMATION
& FILE NO. OF SURVEYS

SUPERCEDES
STR-XXXX XX X
STR-XXXX XX X
STR-XXXX XX X

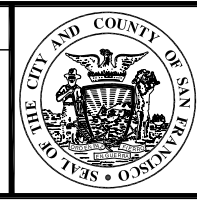

DEPARTMENT OF PARKING AND TRAFFIC

DIVISION OF TRAFFIC ENGINEERING

CITY AND COUNTY OF SAN FRANCISCO

DESIGNED: DATE: _____

DRAWN: DATE: _____

CHECKED: DATE: _____

APPROVED

SECTION ENGINEER DATE: _____

DEP. DIRECTOR AND CITY TRAFFIC ENGINEER DATE: _____

SCALE:

SHEET OF SHEETS

1 OF 7

PROJECT 2-4 EXISTING

17TH STREET
CORBETT AVE TO KANSAS ST

CONTRACT NO. _____

DRAWING NO. _____

FILE NO. _____


REV. NO. _____

EXTERNAL REFERENCES:
FONTS USED:

SCALE FACTOR:
PLOT SCALE:


ORIGIN:

FILE NAME:
DATE:

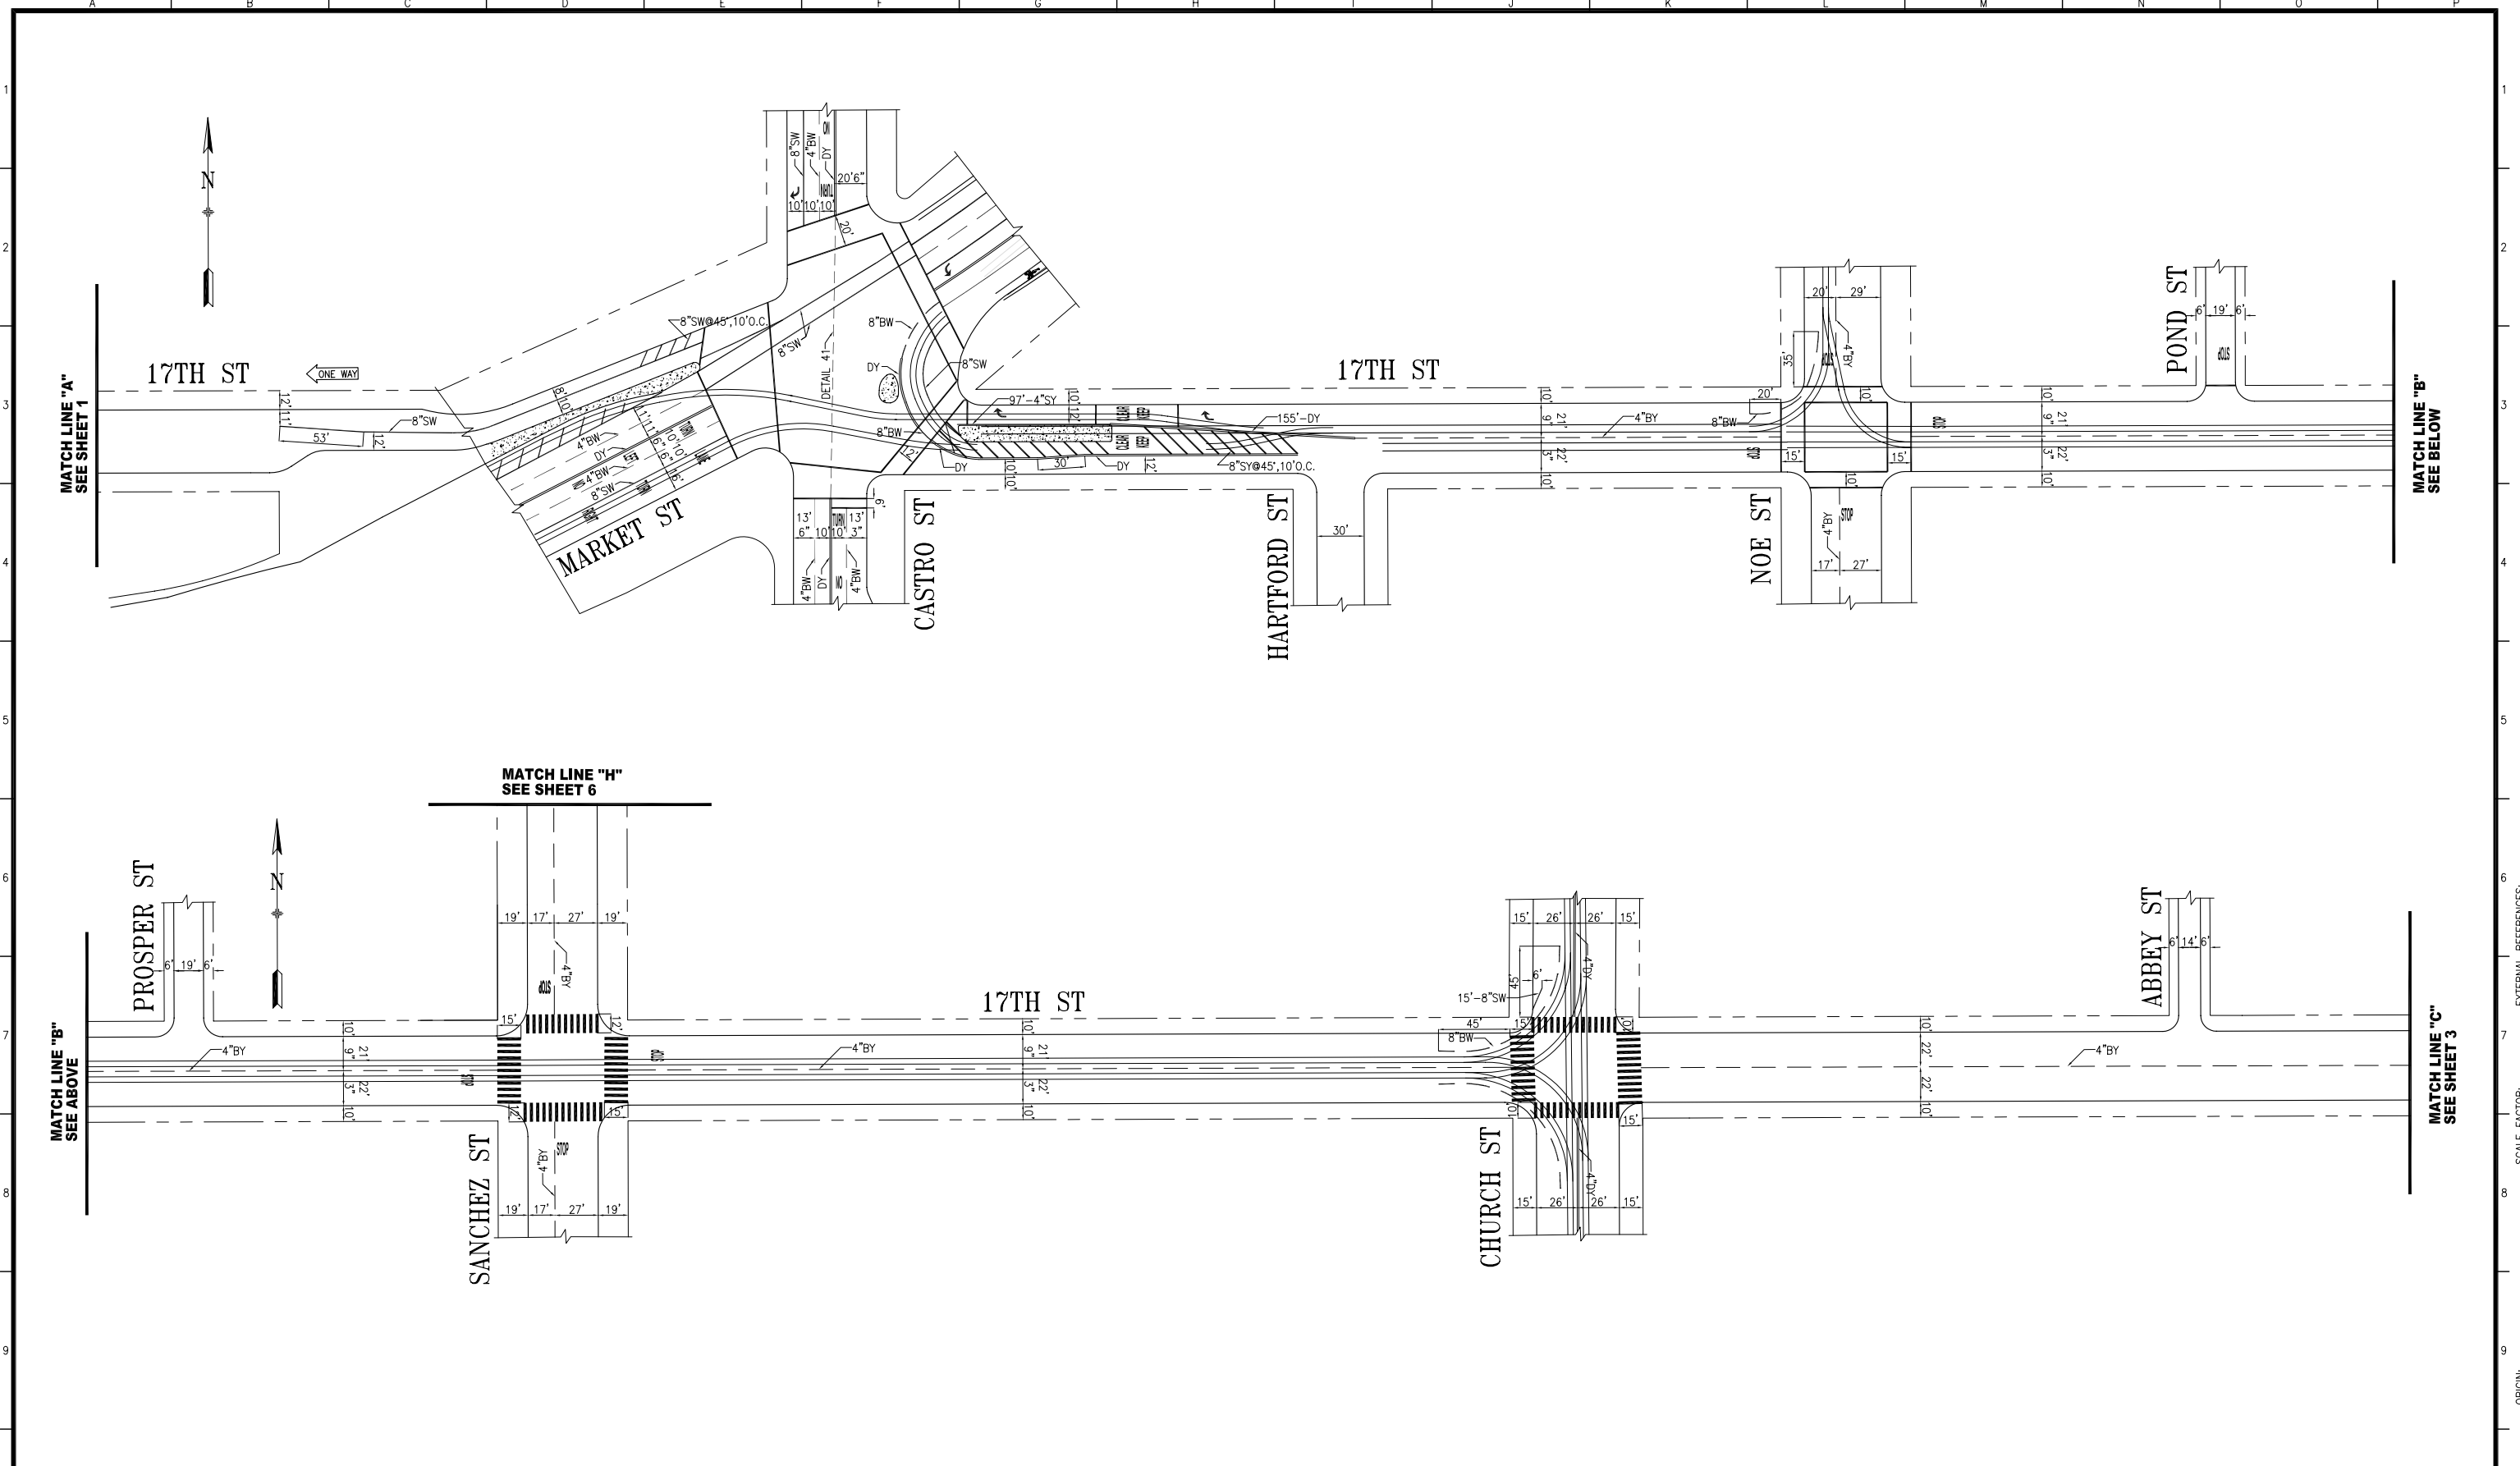

NO.	DATE	DESCRIPTION	BY	APP.
TABLE OF REVISIONS				
CHECK WITH TRACING TO SEE IF YOU HAVE LATEST REVISION				

REFERENCE INFORMATION
& FILE NO. OF SURVEYS

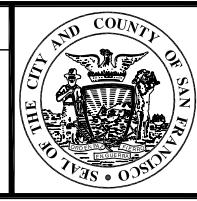

DEPARTMENT OF PARKING AND TRAFFIC
DIVISION OF TRAFFIC ENGINEERING
CITY AND COUNTY OF SAN FRANCISCO

DESIGNED: DATE: _____
 DRAWN: DATE: _____
 CHECKED: DATE: _____


APPROVED: _____ DATE: _____
 SECTION ENGINEER
 DEP. DIRECTOR AND CITY TRAFFIC ENGINEER

SCALE: _____
 SHEET OF SHEETS
 2 OF 7

PROJECT 2-4 EXISTING
 17TH STREET
 CORBETT AVENUE TO KANSAS STREET


CONTRACT NO. _____
 DRAWING NO. _____
 FILE NO. _____
 REV. NO. _____

EXTERNAL REFERENCES: FONTS USED: SCALE FACTOR: PLOT SCALE: ORIGIN: DATE:

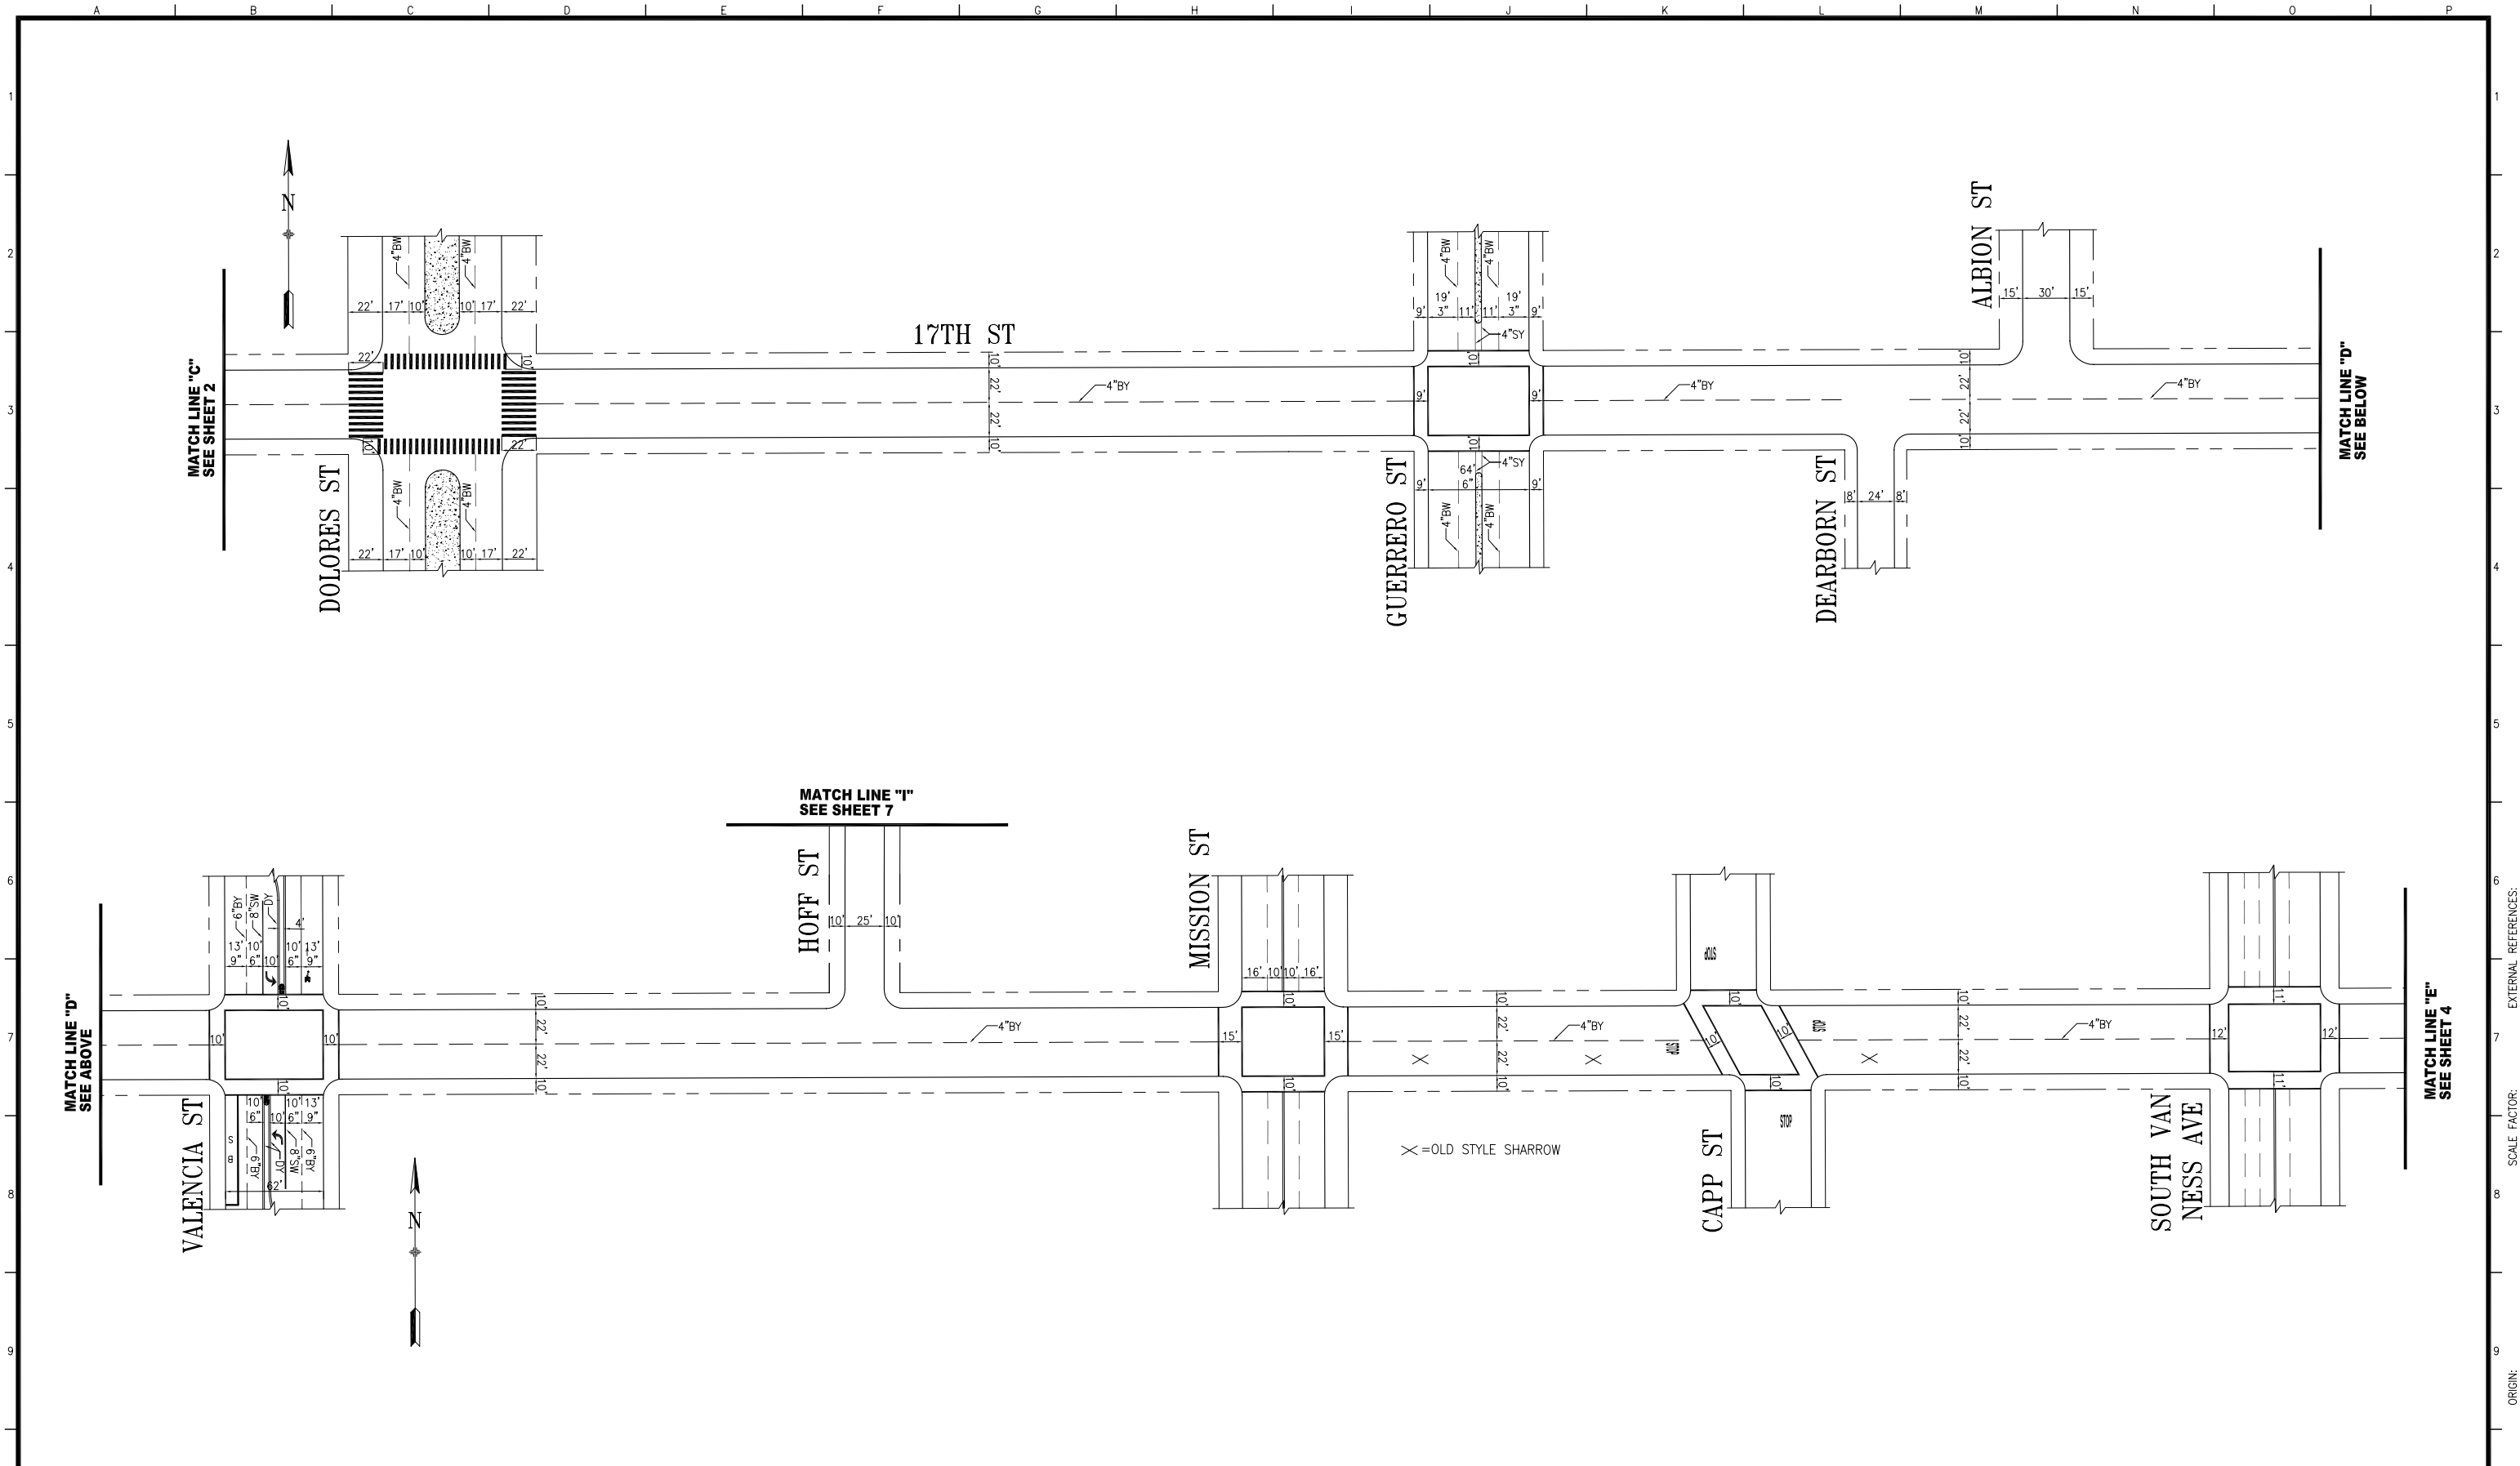

NO.	DATE	DESCRIPTION	BY	APP.
TABLE OF REVISIONS				
CHECK WITH TRACING TO SEE IF YOU HAVE LATEST REVISION				

REFERENCE INFORMATION
& FILE NO. OF SURVEYS

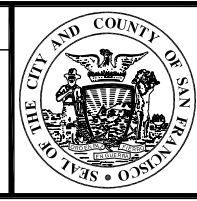

DEPARTMENT OF PARKING AND TRAFFIC
 DIVISION OF TRAFFIC ENGINEERING
 CITY AND COUNTY OF SAN FRANCISCO

DESIGNED: DATE: _____
 DRAWN: DATE: _____
 CHECKED: DATE: _____


APPROVED: _____
 SECTION ENGINEER DATE: _____
 DEP. DIRECTOR AND CITY TRAFFIC ENGINEER DATE: _____

SCALE: _____
 SHEET OF SHEETS
 3 OF 7

PROJECT 2-4 EXISTING
 17TH STREET
 CORBETT AVENUE TO KANSAS STREET


CONTRACT NO. _____
 DRAWING NO. _____
 FILE NO. _____
 REV. NO. _____

EXTERNAL REFERENCES:
 FONT(S) USED:
 SCALE FACTOR:
 PLOT SCALE:
 ORIGIN:
 FILE NAME:
 DATE:

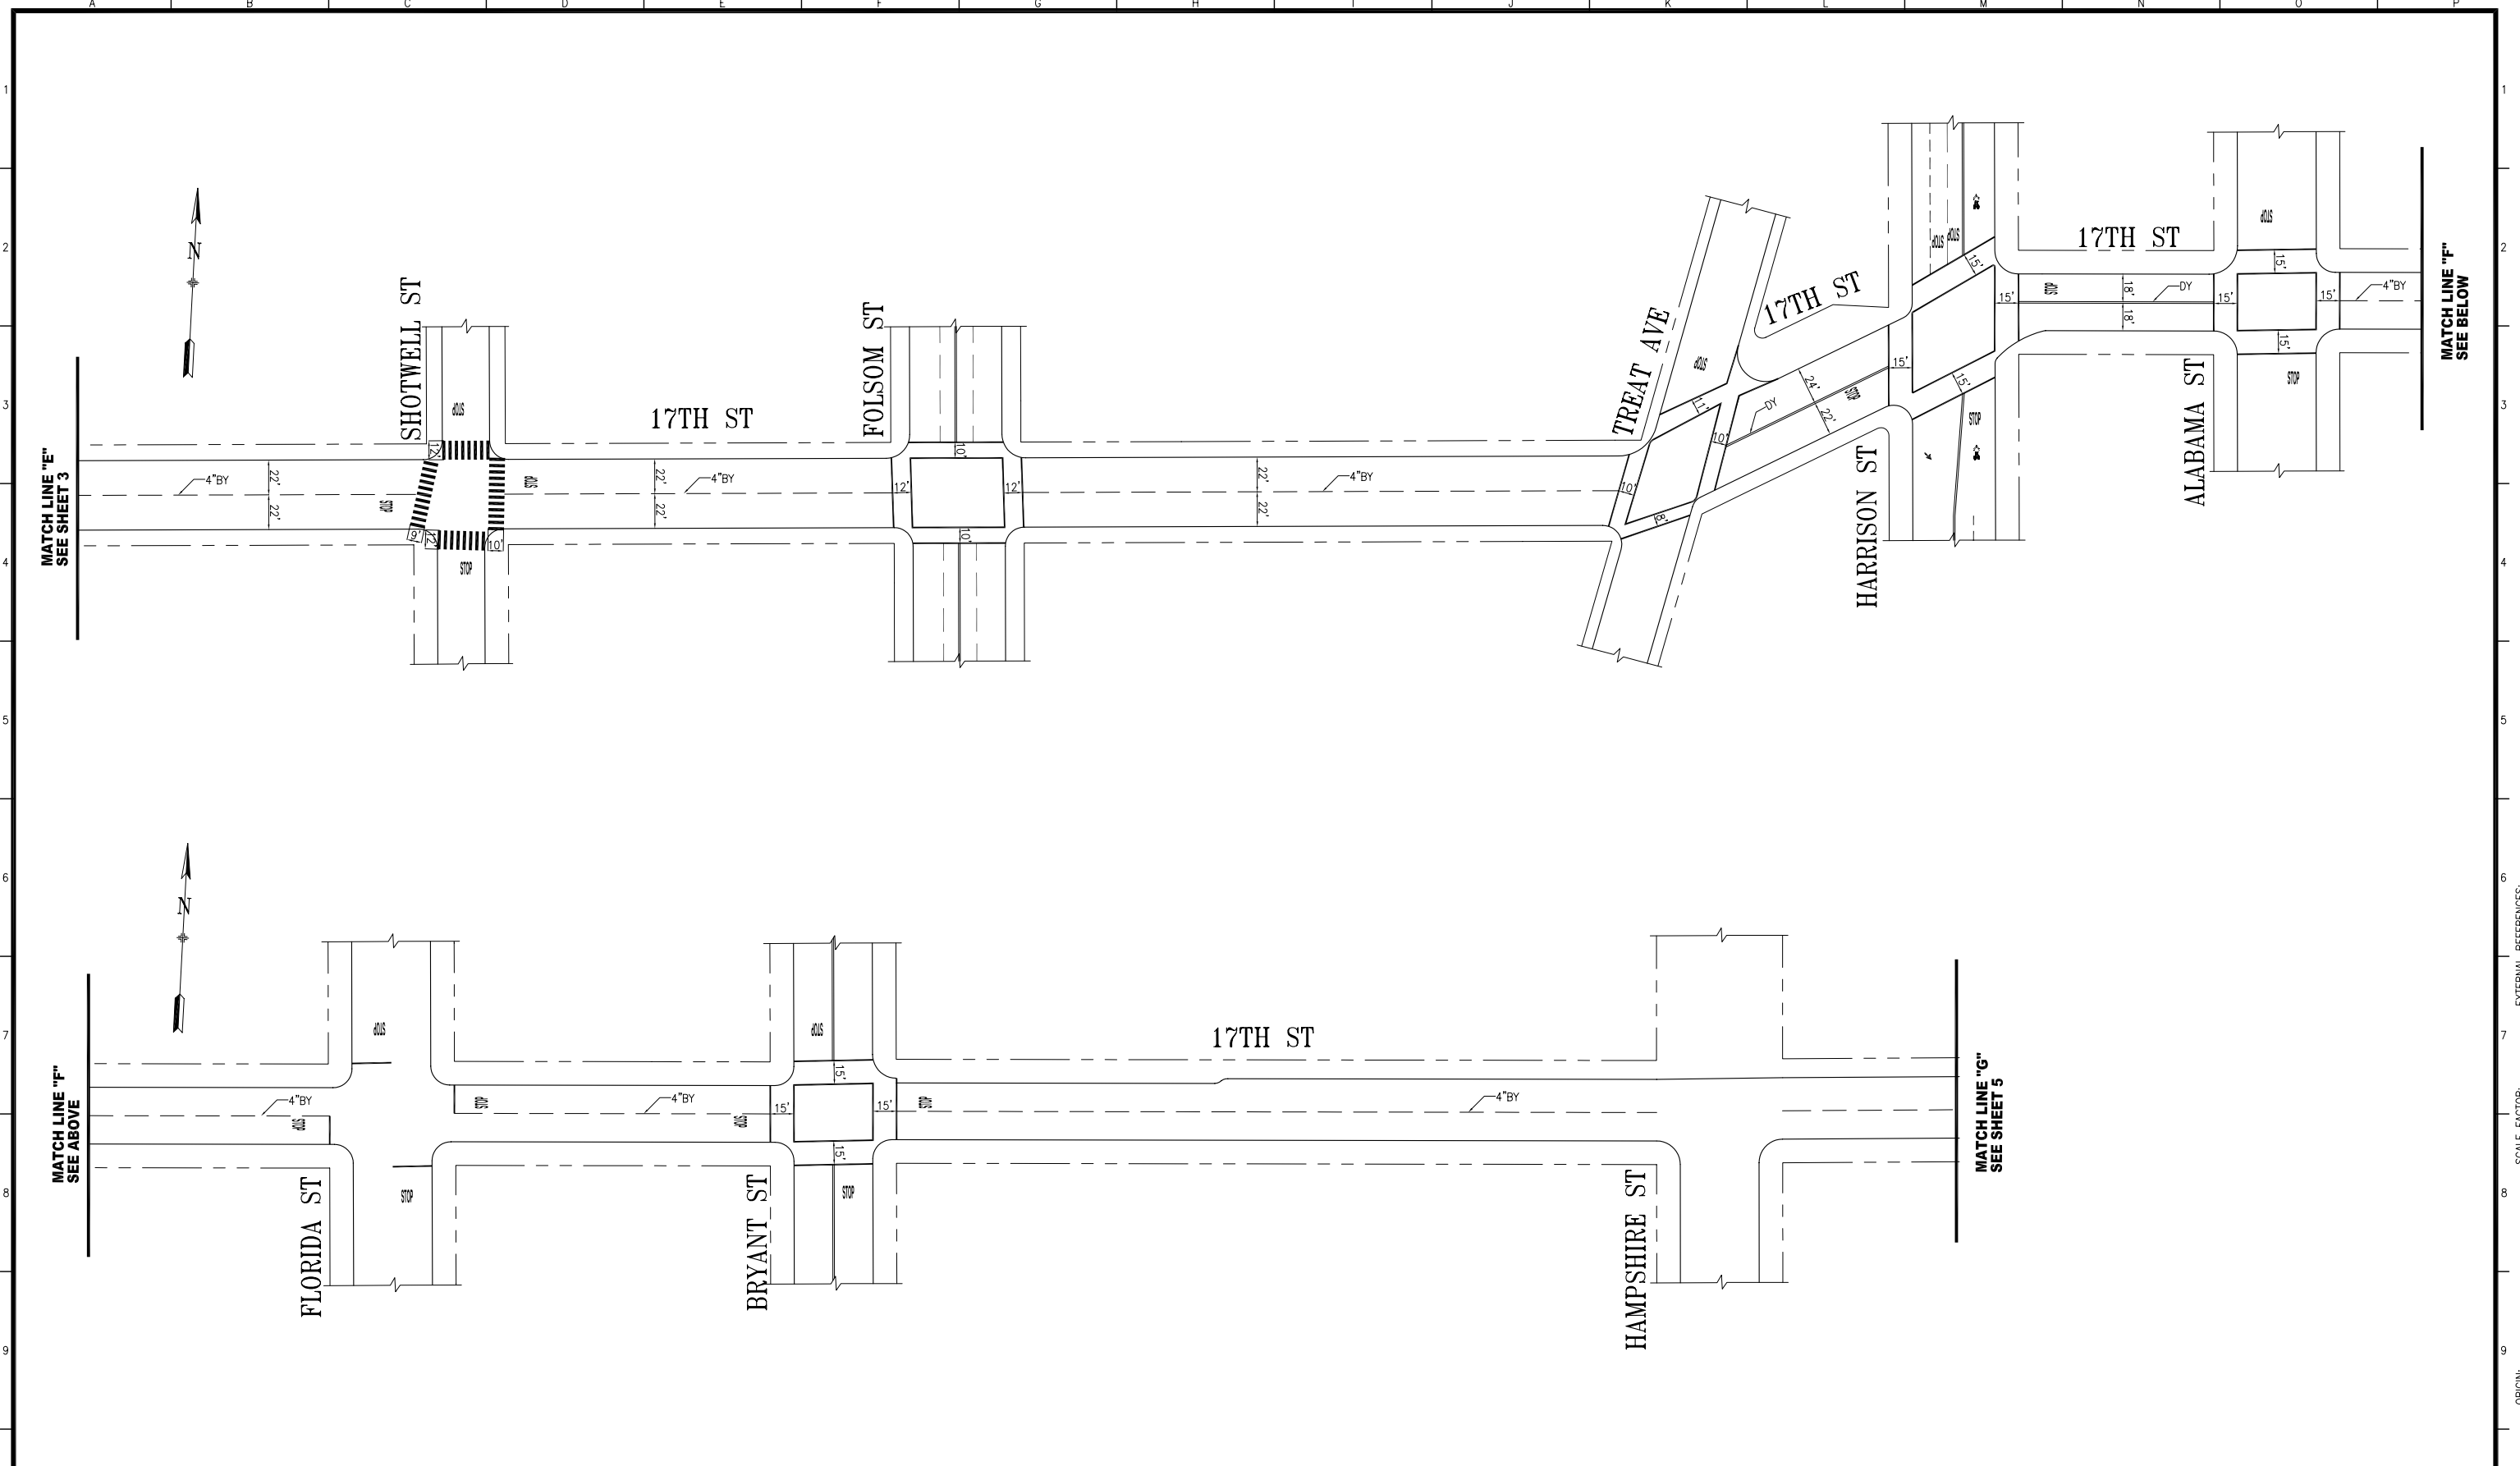

NO.	DATE	DESCRIPTION	BY	APP.
TABLE OF REVISIONS				
CHECK WITH TRACING TO SEE IF YOU HAVE LATEST REVISION				

REFERENCE INFORMATION
& FILE NO. OF SURVEYS

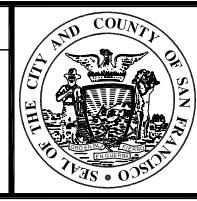

DEPARTMENT OF PARKING AND TRAFFIC
 DIVISION OF TRAFFIC ENGINEERING
 CITY AND COUNTY OF SAN FRANCISCO

DESIGNED: DATE: _____
 DRAWN: DATE: _____
 CHECKED: DATE: _____


APPROVED: _____
 SECTION ENGINEER DATE: _____
 DEP. DIRECTOR AND CITY TRAFFIC ENGINEER DATE: _____

SCALE: _____
 SHEET OF SHEETS
 4 OF 7

PROJECT 2-4 EXISTING
 17TH STREET
 CORBETT AVENUE TO KANSAS STREET


CONTRACT NO. _____
 DRAWING NO. _____
 FILE NO. _____
 REV. NO. _____

EXTERNAL REFERENCES:
 FONTS USED:
 SCALE FACTOR:
 PLOT SCALE:
 ORIGIN:
 FILE NAME:
 DATE:

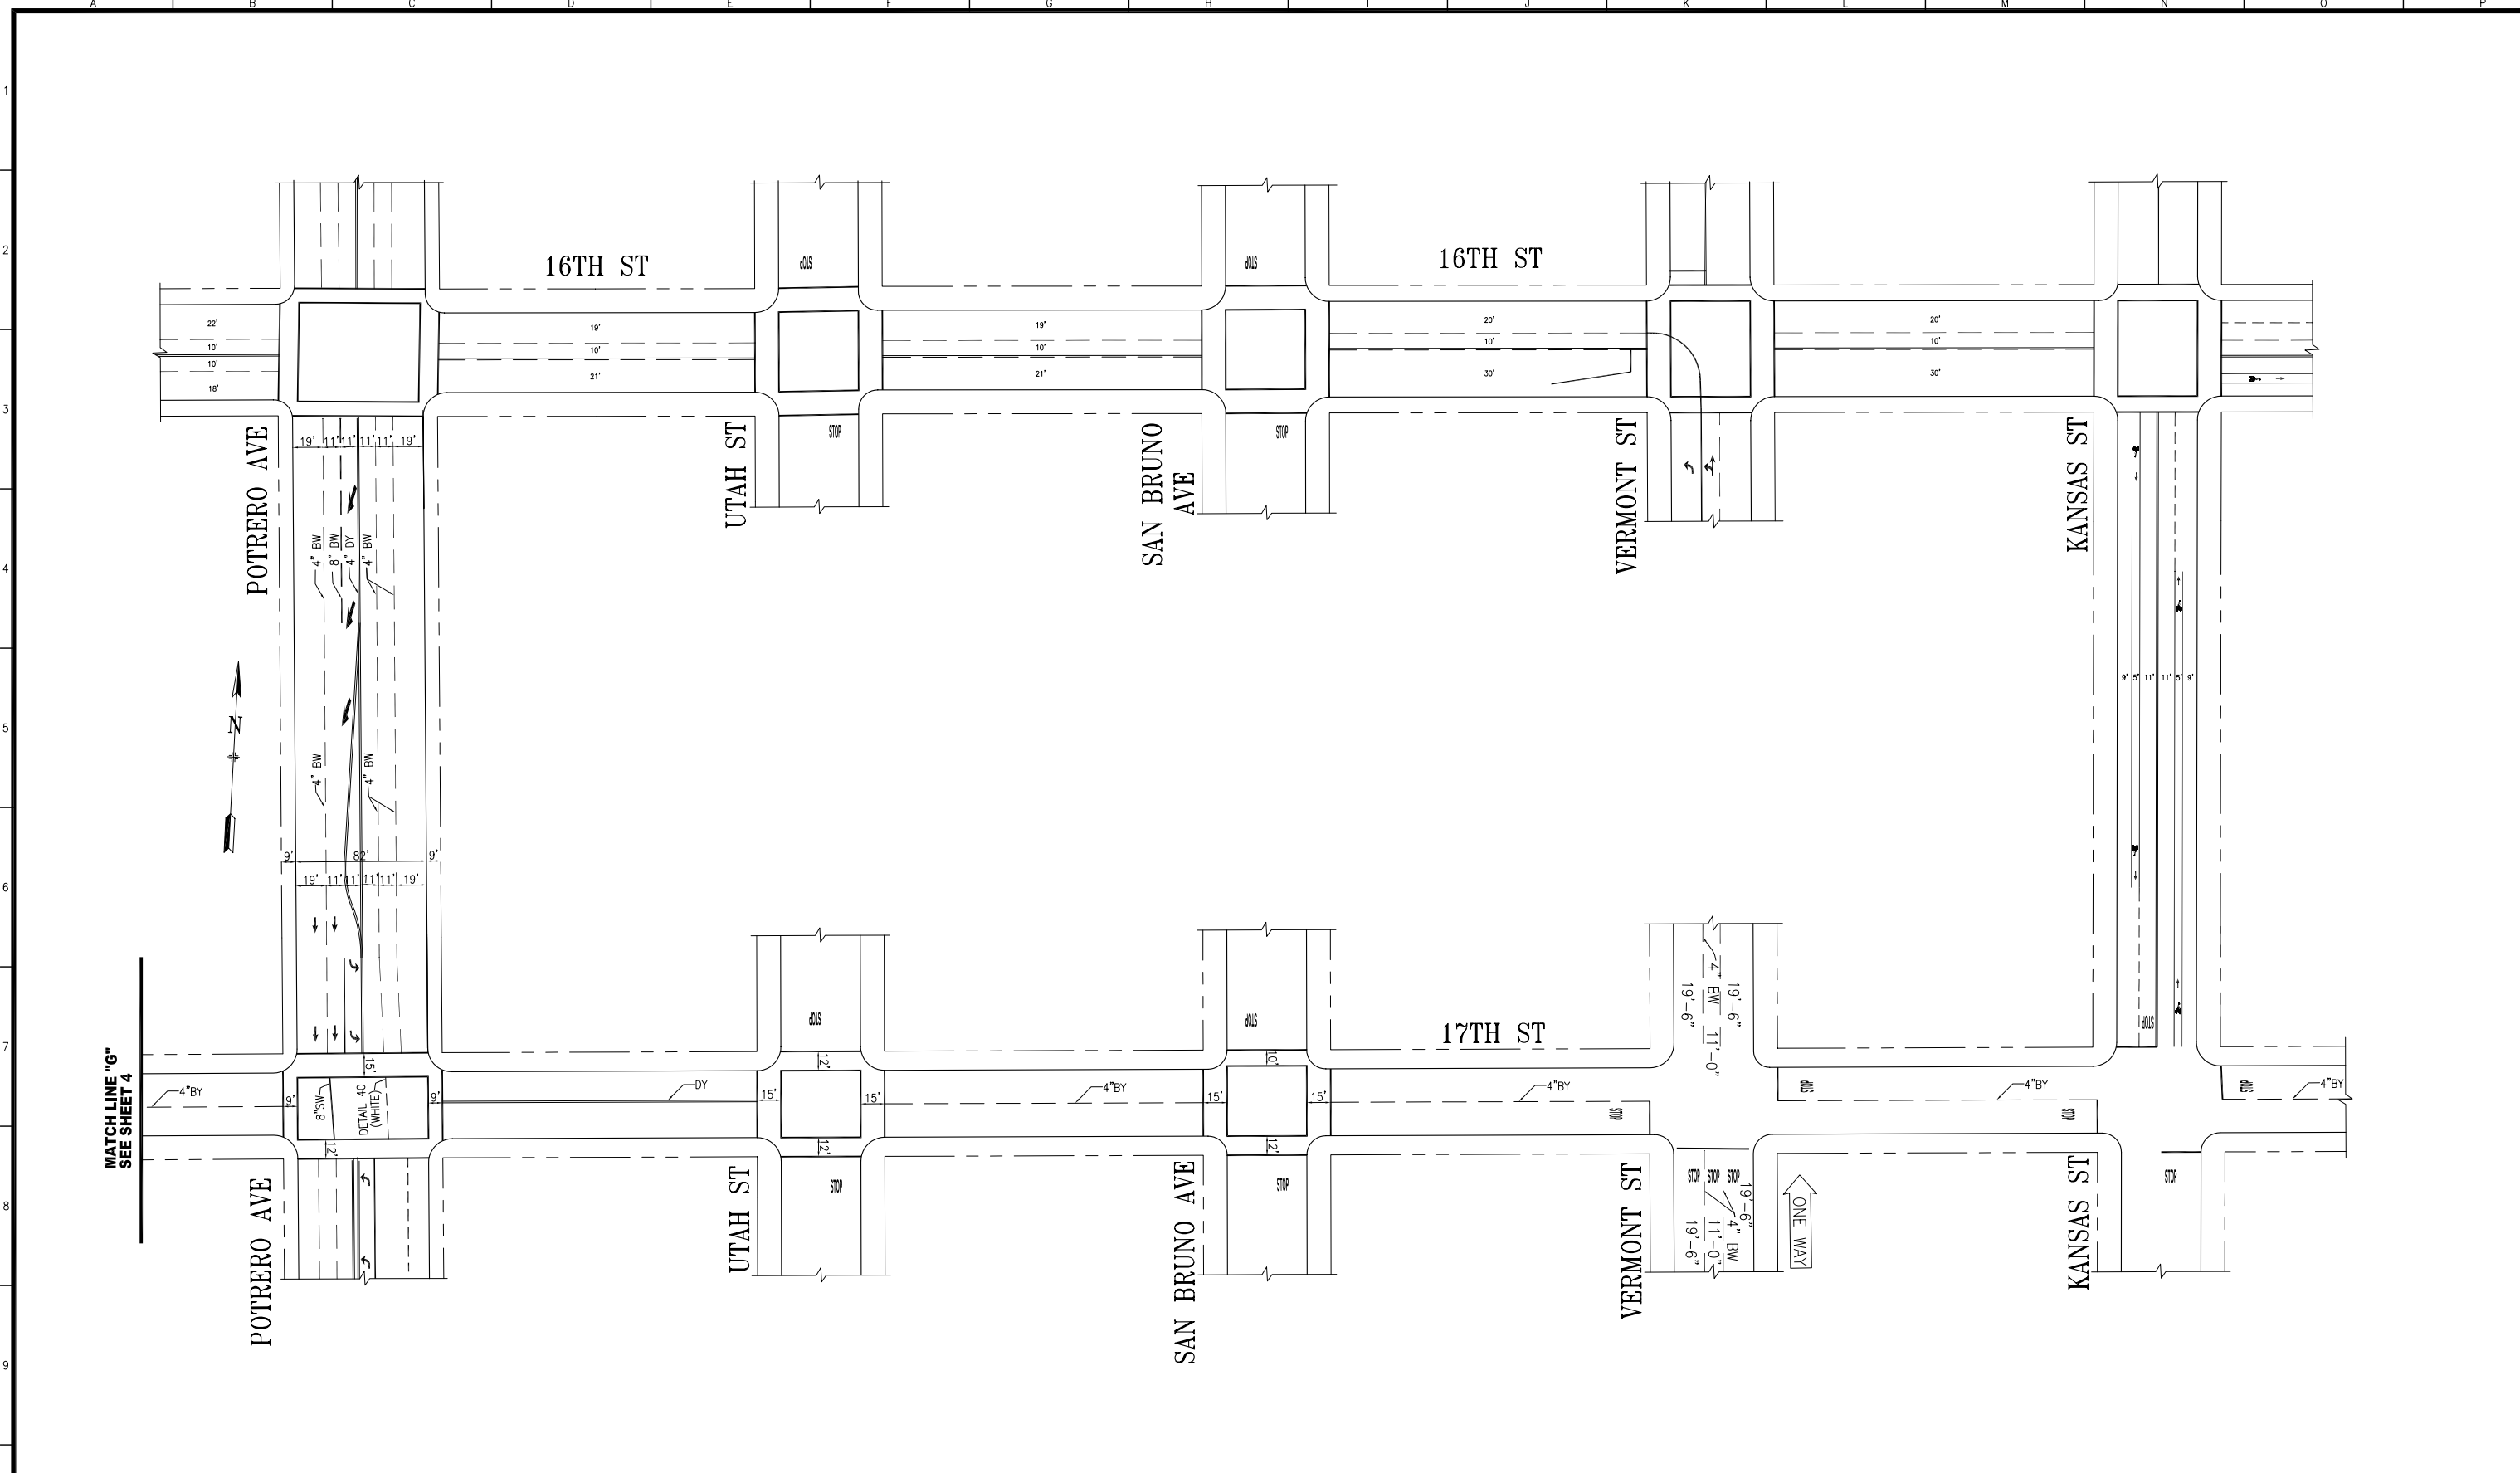

NO.	DATE	DESCRIPTION	BY	APP.
TABLE OF REVISIONS				
CHECK WITH TRACING TO SEE IF YOU HAVE LATEST REVISION				

REFERENCE INFORMATION
& FILE NO. OF SURVEYS

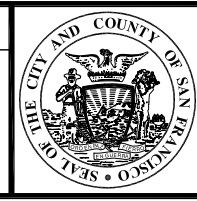

DEPARTMENT OF PARKING AND TRAFFIC
 DIVISION OF TRAFFIC ENGINEERING
 CITY AND COUNTY OF SAN FRANCISCO

DESIGNED: DATE:
 DRAWN: DATE:
 CHECKED: DATE:

APPROVED: DATE:
 SECTION ENGINEER: DATE:
 DEP. DIRECTOR AND CITY TRAFFIC ENGINEER: DATE:

SCALE:
 SHEET OF SHEETS
 5 OF 7

PROJECT 2-4 EXISTING
 17TH STREET
 CORBETT AVENUE TO KANSAS STREET


CONTRACT NO.
 DRAWING NO.
 FILE NO.
 REV. NO.

FILE NAME:
 DATE:

EXTERNAL REFERENCES:
 FONTS USED:


SCALE FACTOR:
 PLOT SCALE:

ORIGIN:

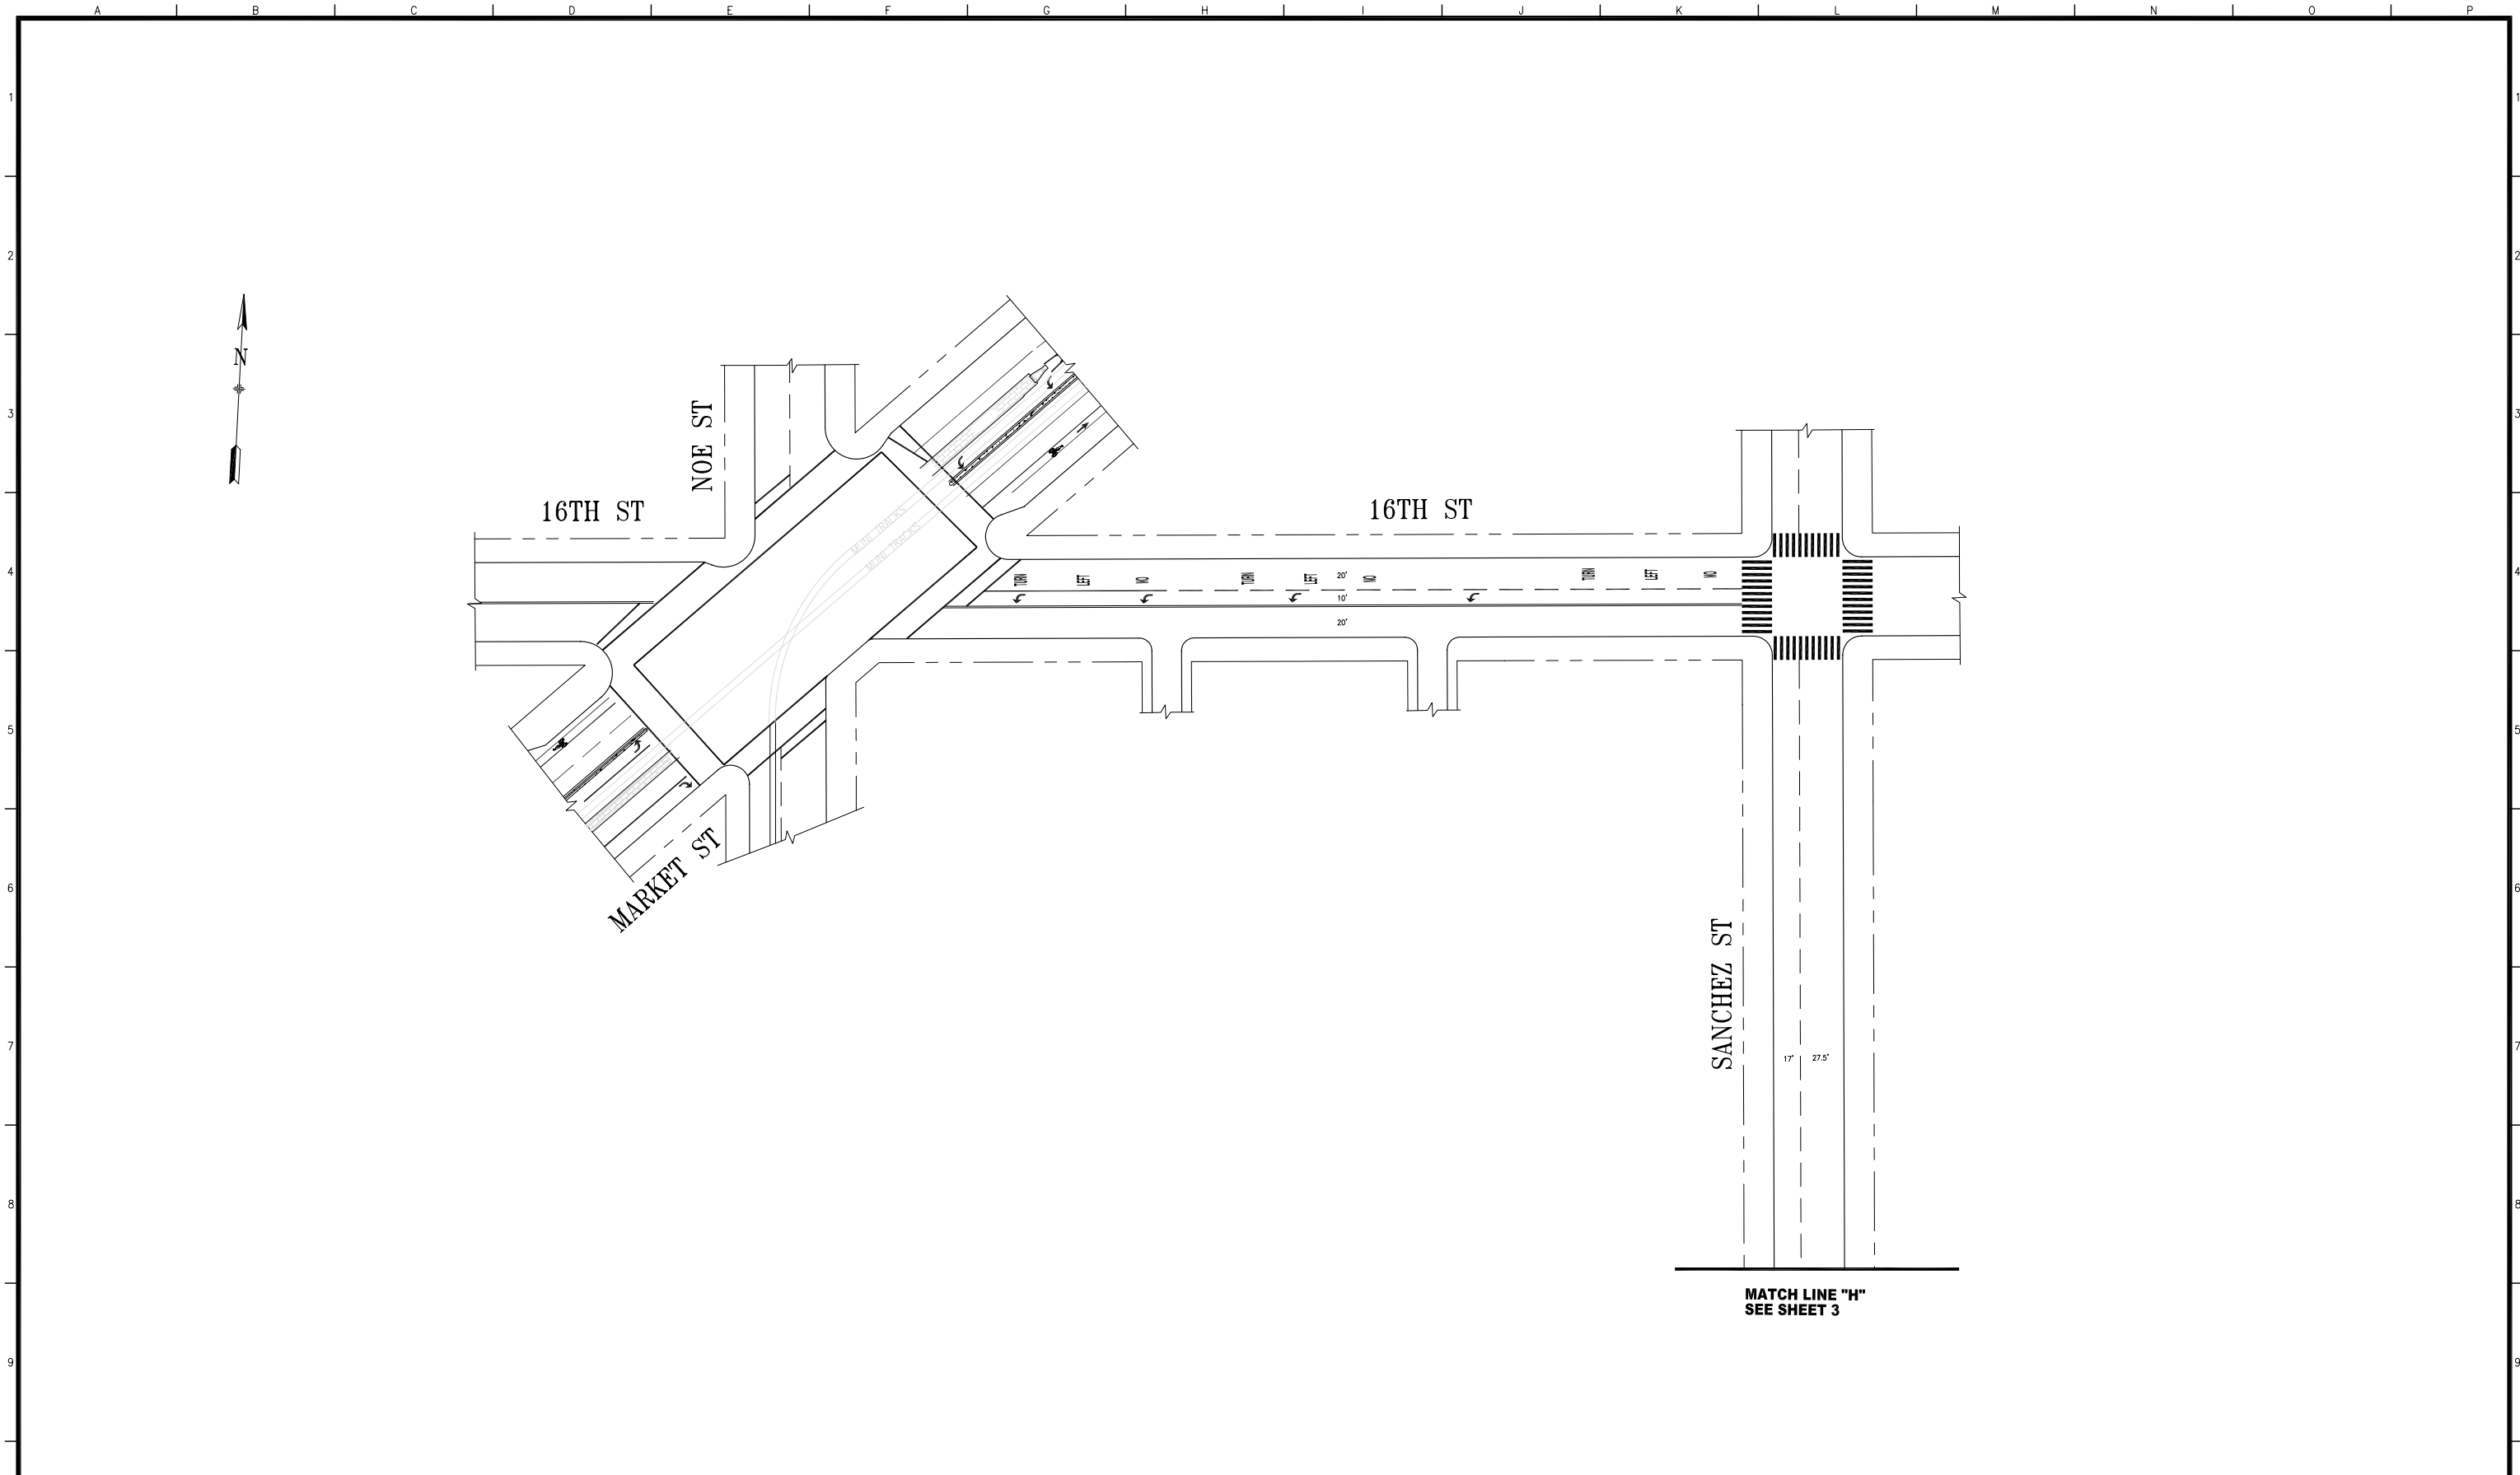

NO.	DATE	DESCRIPTION	BY	APP.
TABLE OF REVISIONS				
CHECK WITH TRACING TO SEE IF YOU HAVE LATEST REVISION				

REFERENCE INFORMATION
& FILE NO. OF SURVEYS

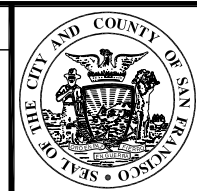

DEPARTMENT OF PARKING AND TRAFFIC
 DIVISION OF TRAFFIC ENGINEERING
 CITY AND COUNTY OF SAN FRANCISCO

DESIGNED: DATE: _____
 DRAWN: DATE: _____
 CHECKED: DATE: _____

APPROVED
 SECTION ENGINEER DATE: _____
 DEP. DIRECTOR AND
 CITY TRAFFIC ENGINEER DATE: _____

SCALE:
 SHEET OF SHEETS
 6 OF 7

PROJECT 2-4 EXISTING
 17TH STREET
 CORBETT AVENUE TO KANSAS STREET

CONTRACT NO.
 DRAWING NO.
 FILE NO.
 REV. NO.

EXTERNAL REFERENCES:
 FONTS USED:
 SCALE FACTOR:
 PLOT SCALE:
 ORIGIN:
 FILE NAME:
 DATE:

