

STREET TREES



Washingtonia x filibusta / Hybrid fan palm at empty tree wells & at new locations

ADDITIONAL FURNISHING



Bike Racks



Trash Receptacles




Graphic Opportunity

**Note: Images are for representation and not to be taken literally. Exact design of trash receptacles to be determined.

SIDEWALK LIGHTING




Existing Holophane Memphis
22ft Tall Pole + Double Teardrop Fixtures

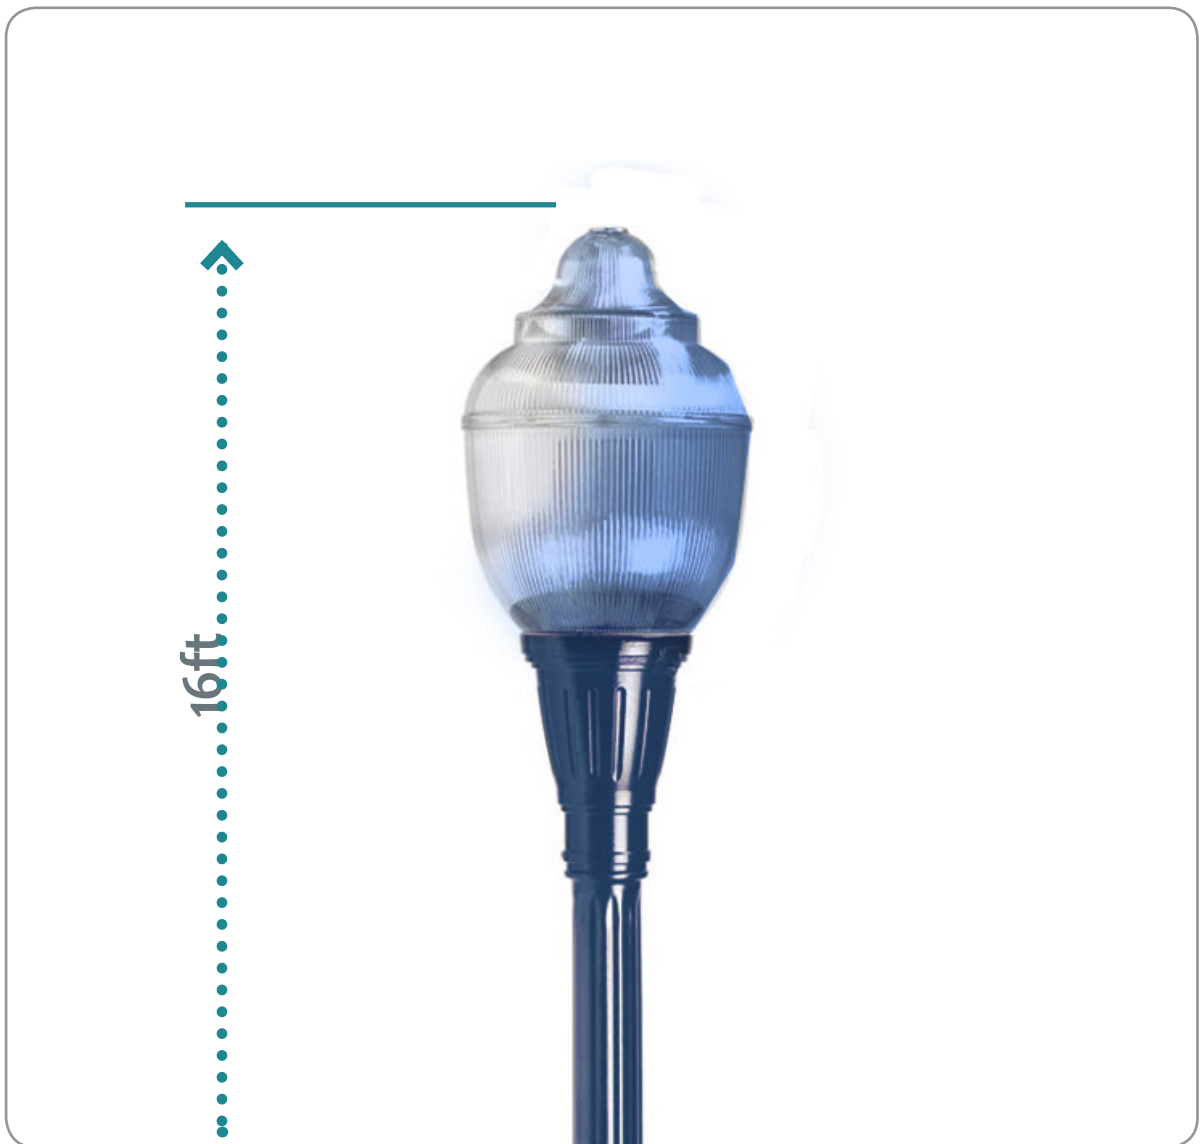


Pedestrian Scale Light Pole & Fixture **
16ft Tall Pole + Fixture




CULTURAL DISTRICT MAPS

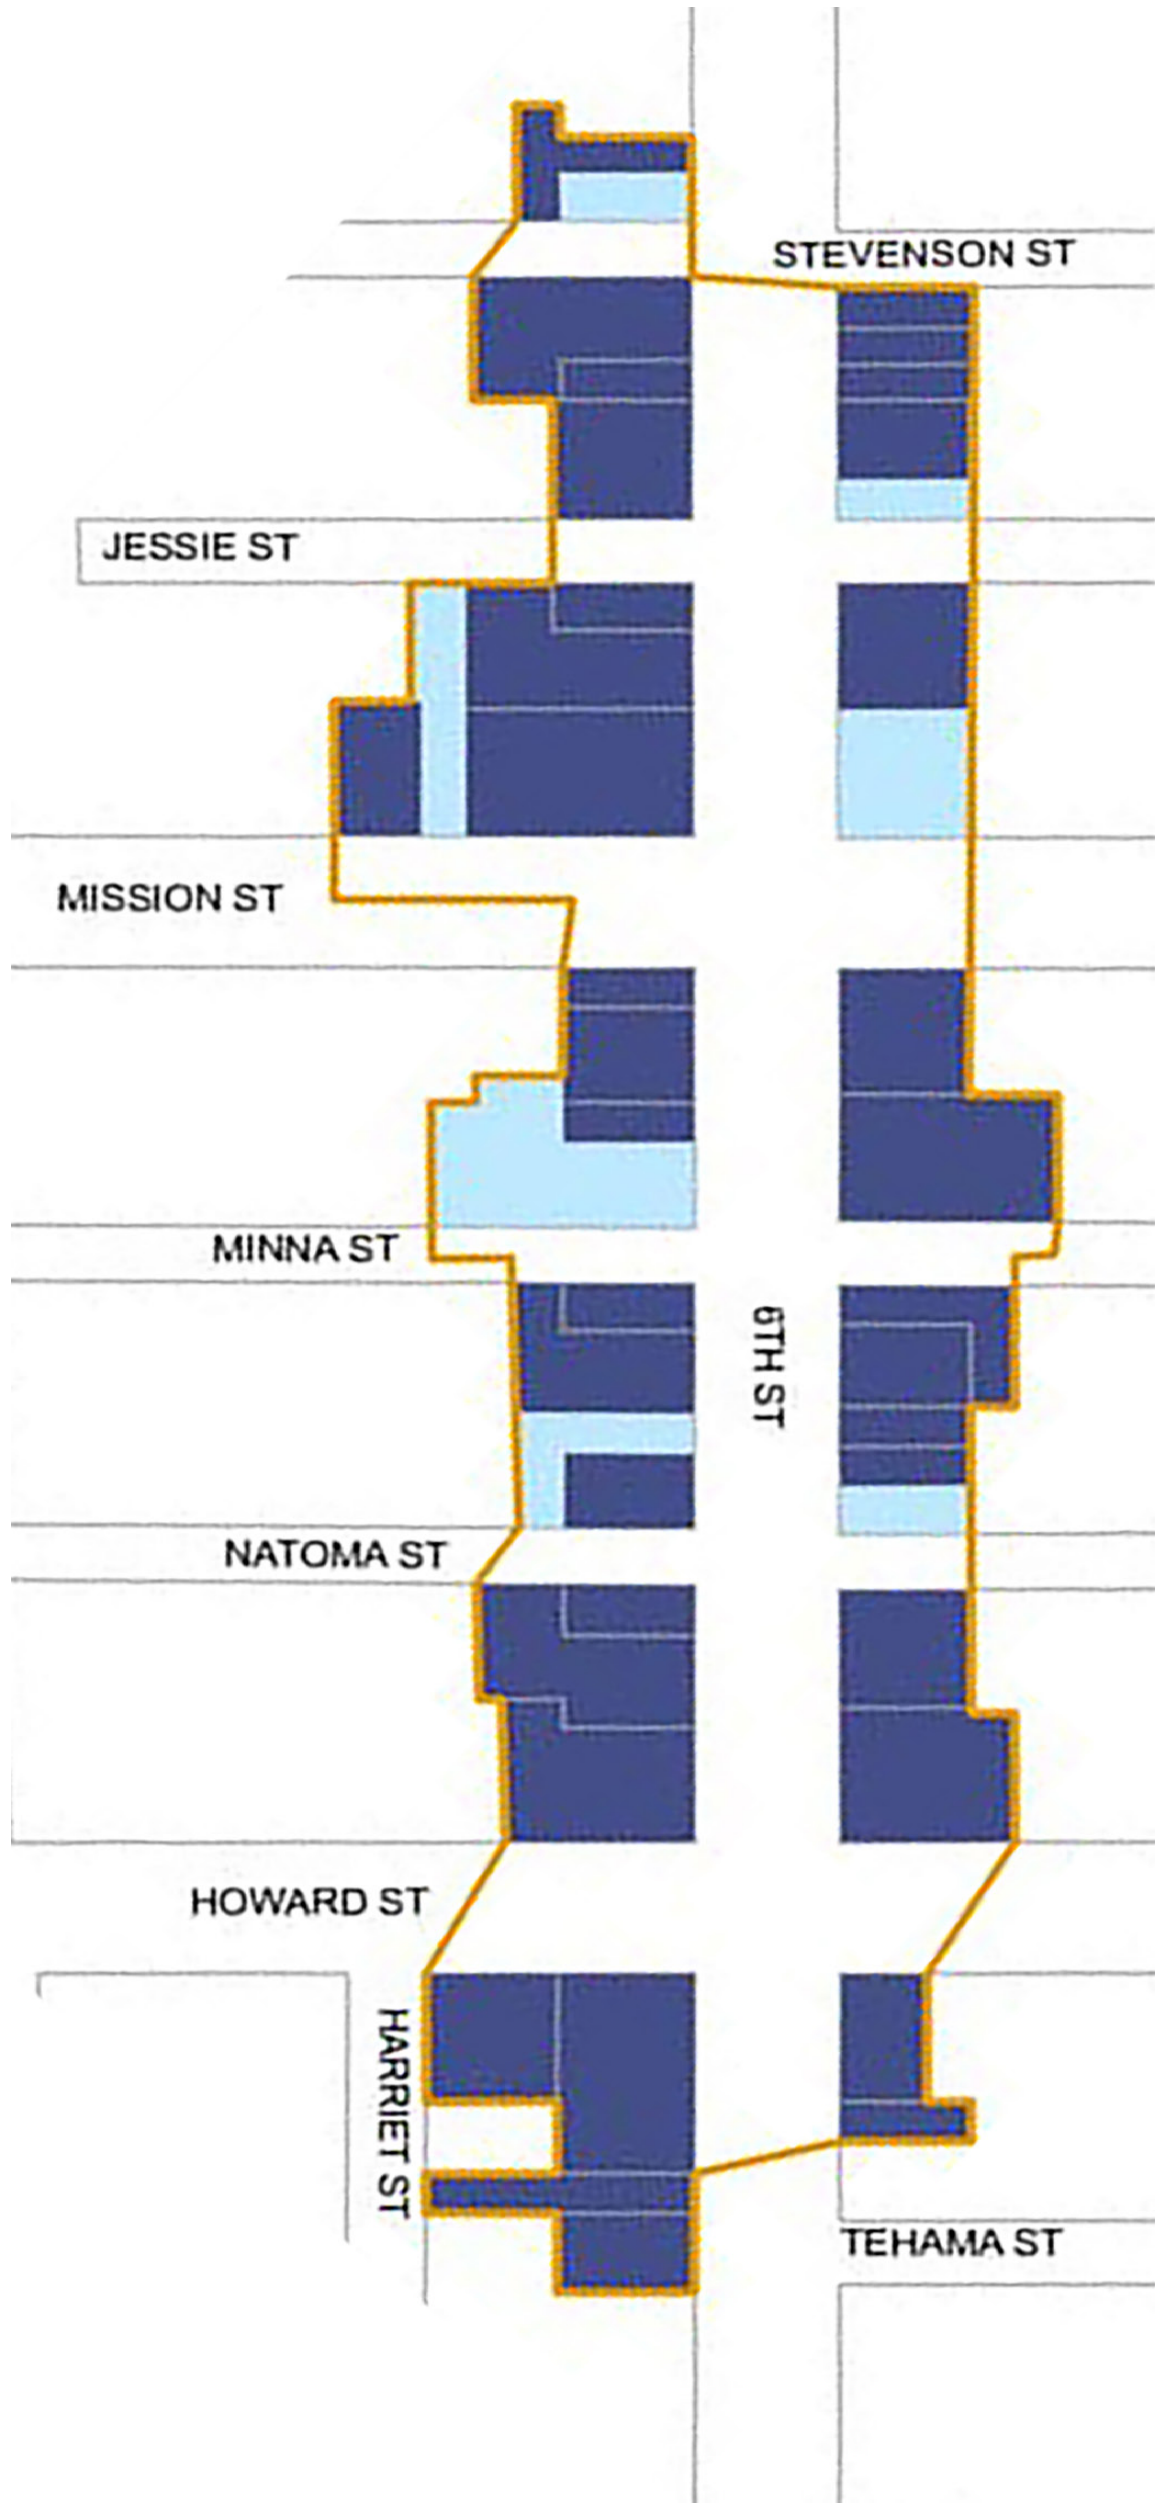

Sixth Street Lodging House Historic District

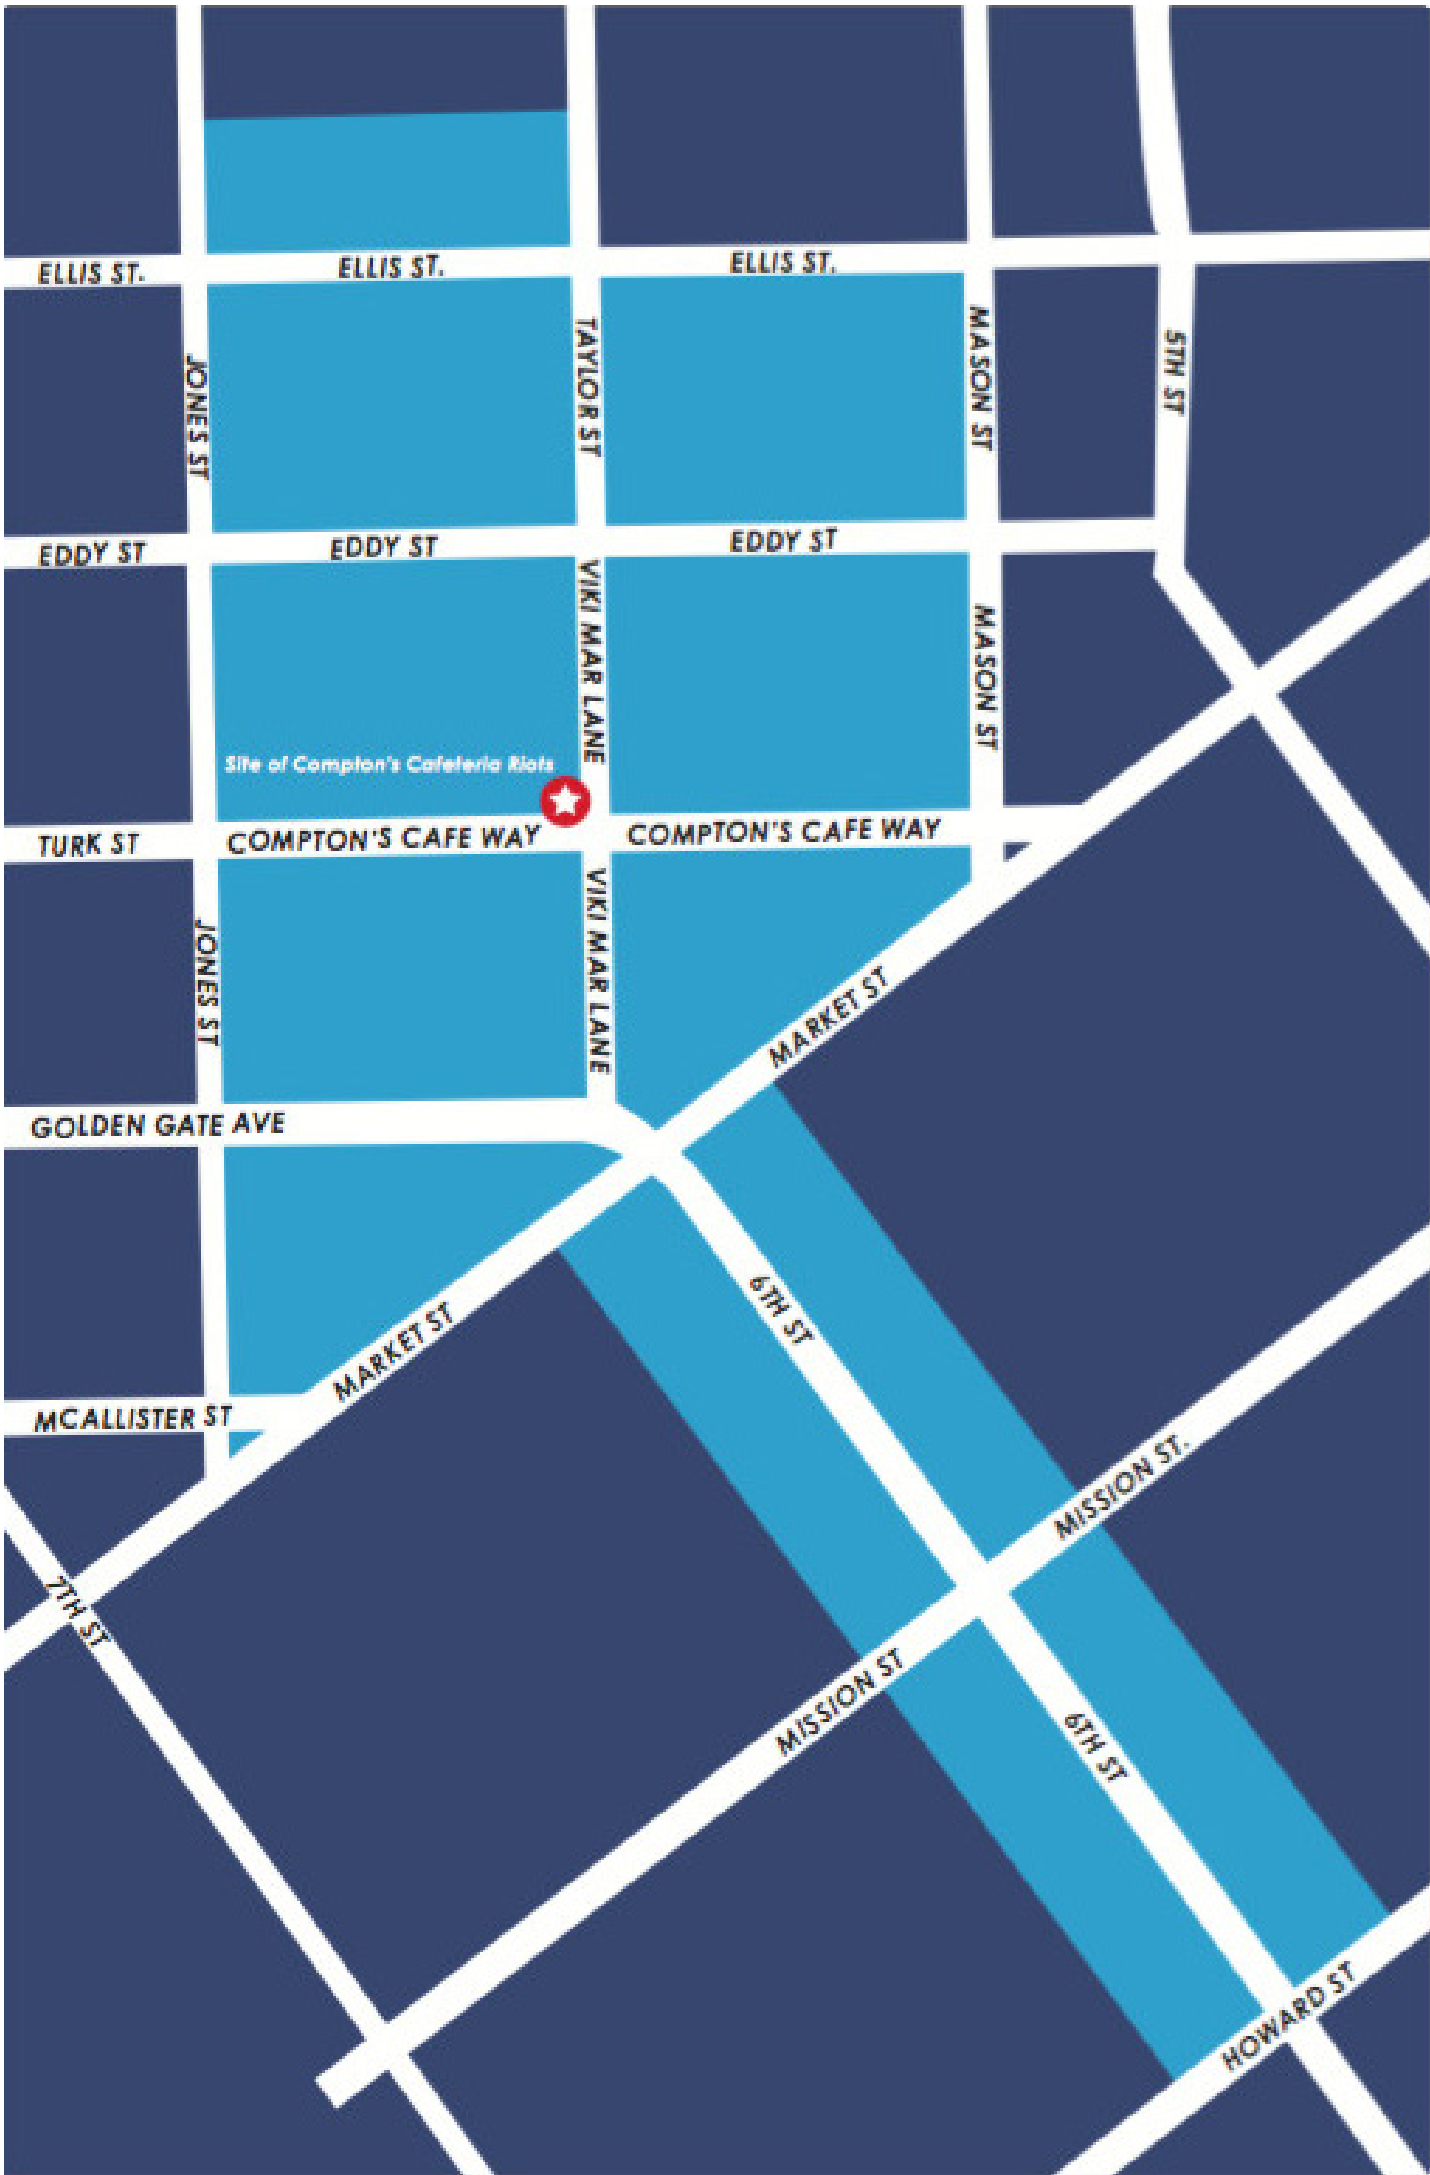

Boundaries of Compton's TLGB District

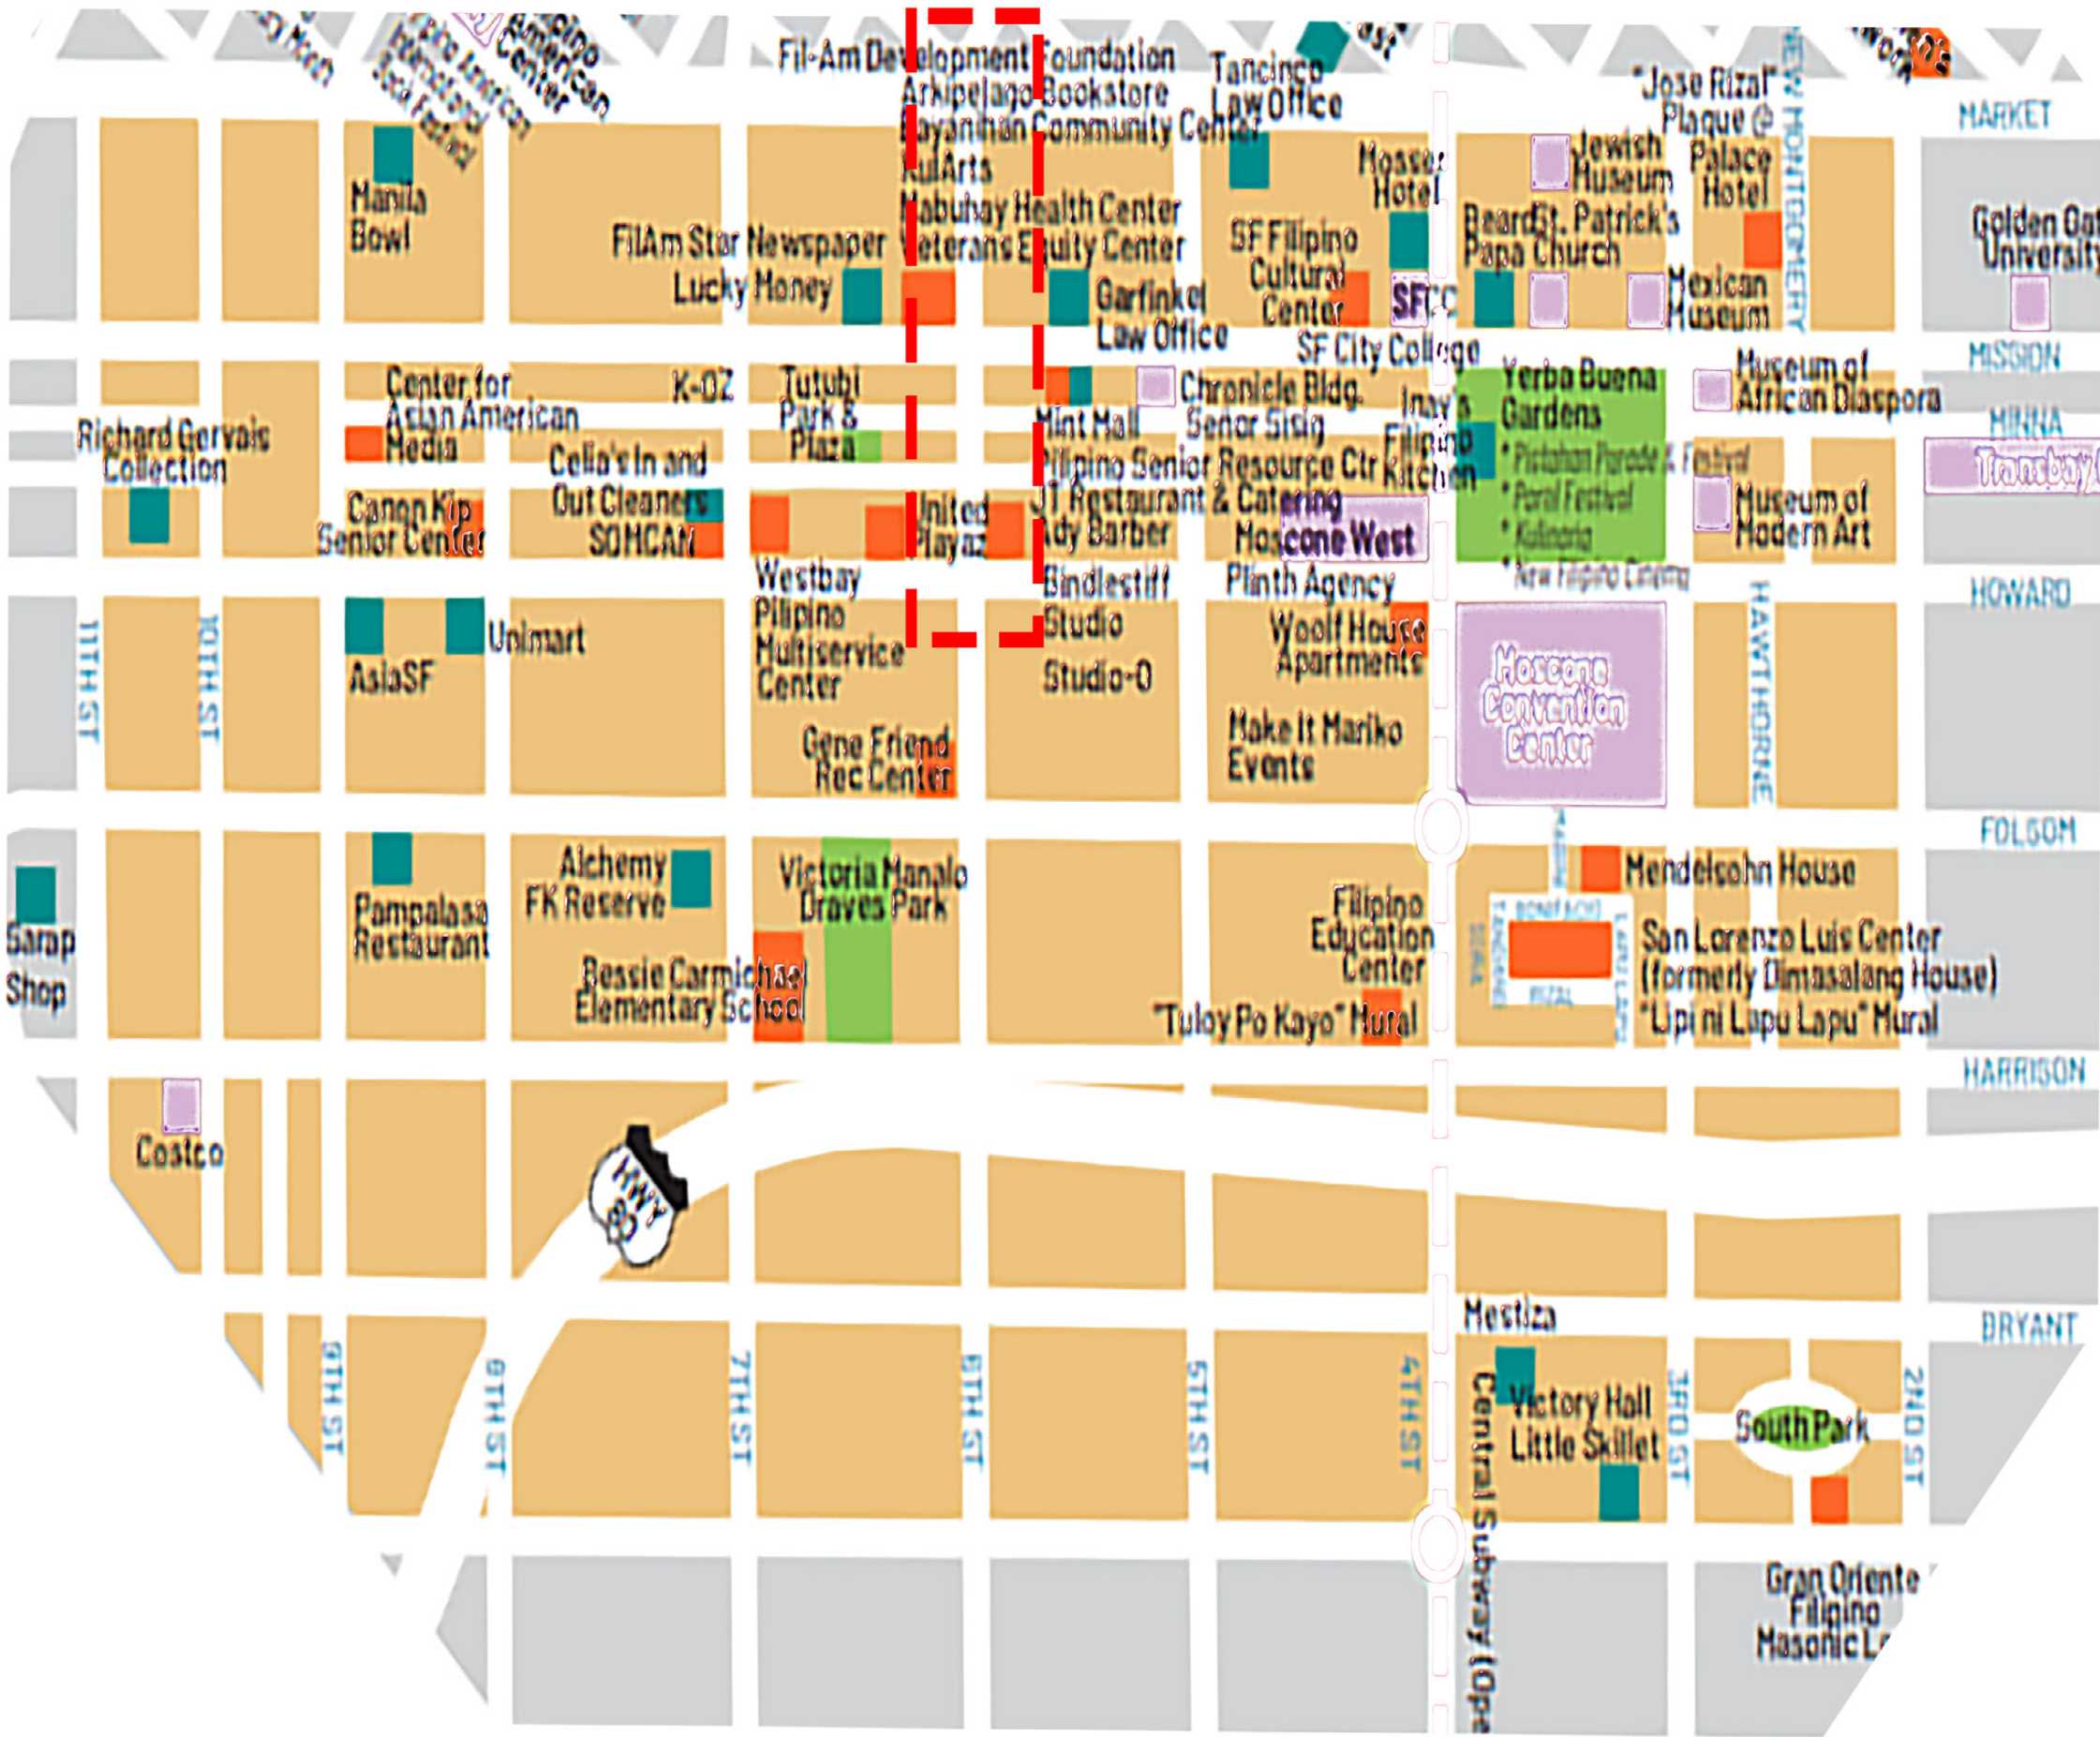

SOMA Pilipinas: San Francisco's Filipino Cultural District

INTERPRETIVE PLAQUES:



Castro Rainbow Walk



Compton's Cafeteria Riot Plaque on Taylor Street



Transgender Pride Flag



Thrasher Manhole Cover

PAVING:




Sparkle Grain Concrete



Two Tone Finish at Plaques

DECORATIVE CROSSWALK: BANIG OPTION

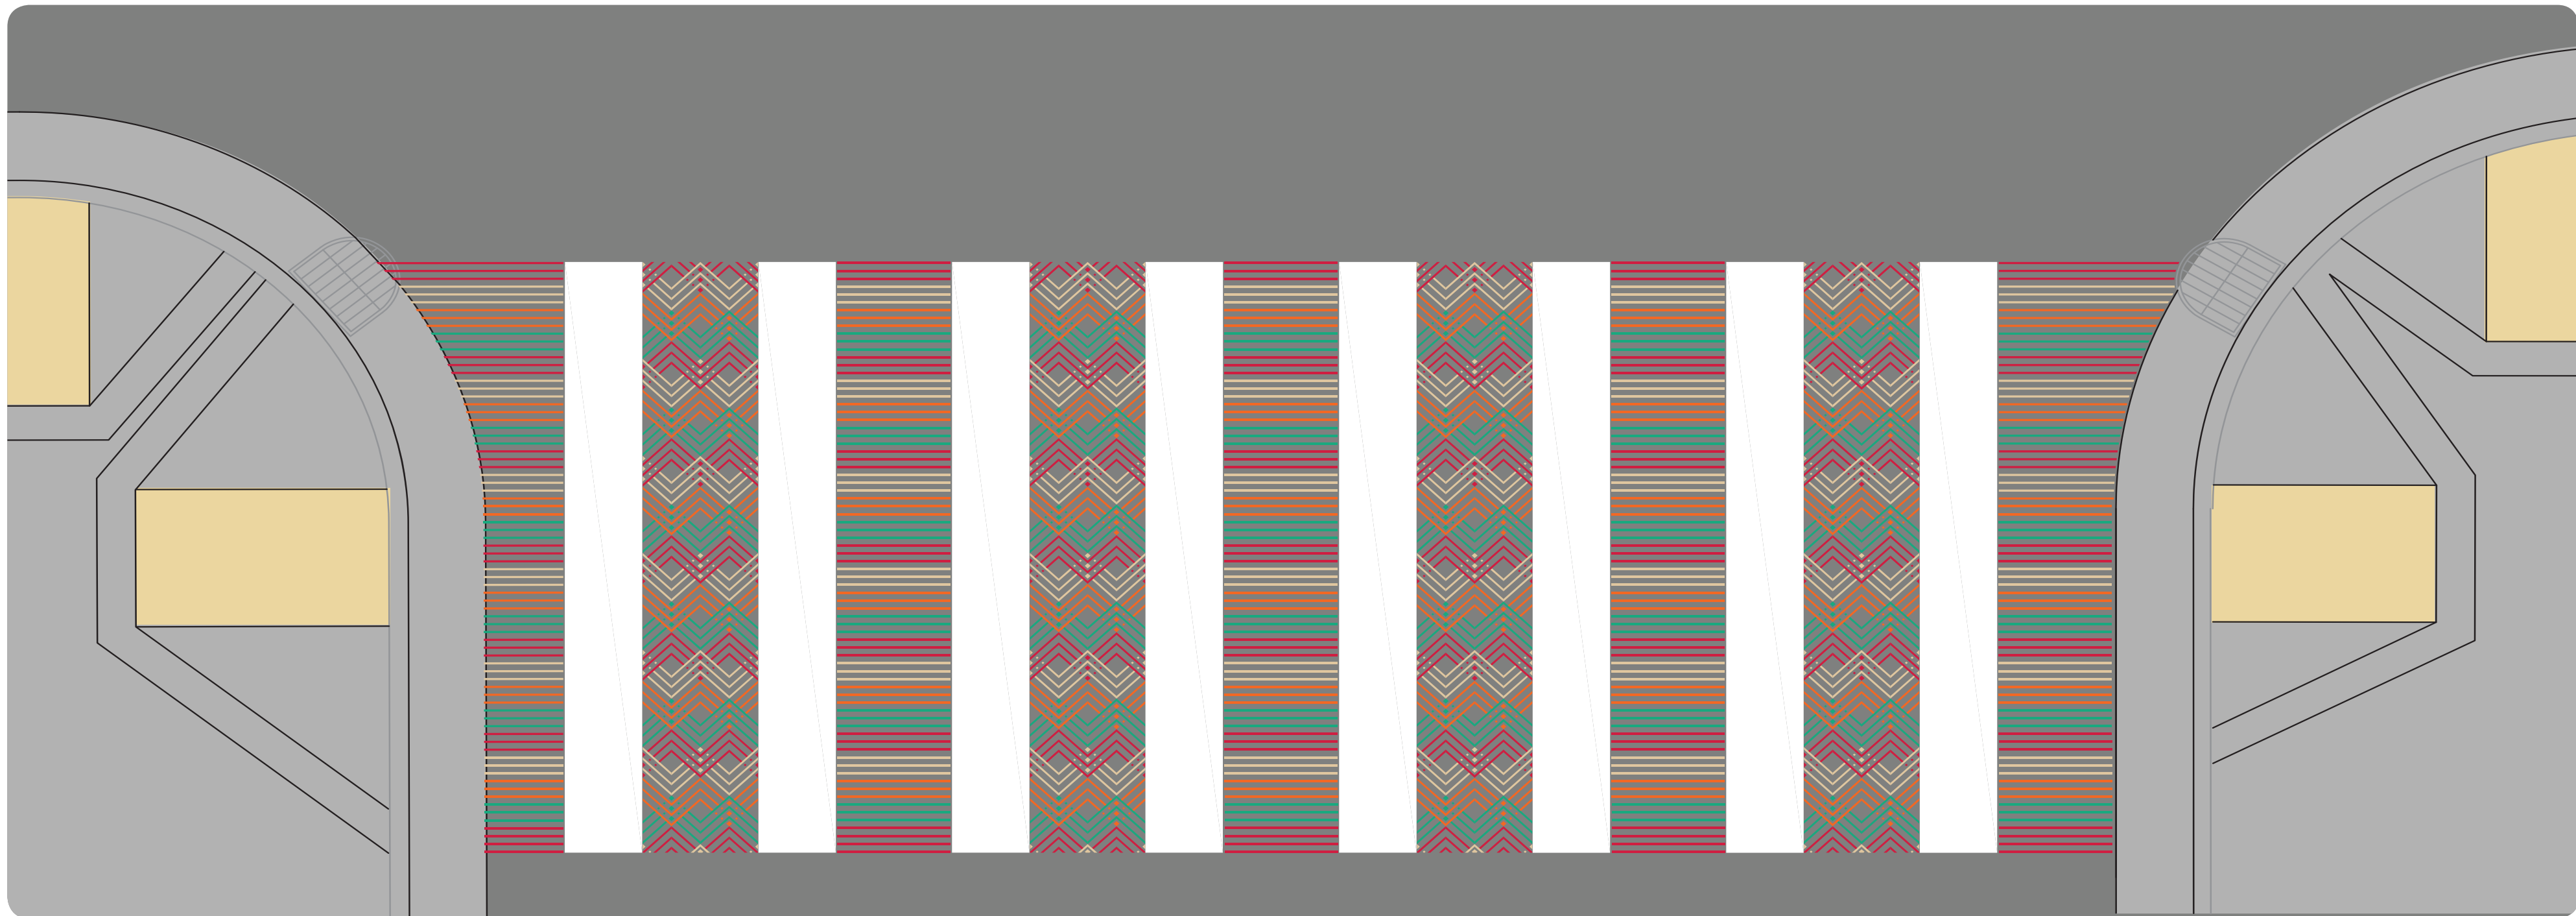


BANIG INSPIRATION:




Pattern By: Haja Amina Appi

COLOR PALETTE:

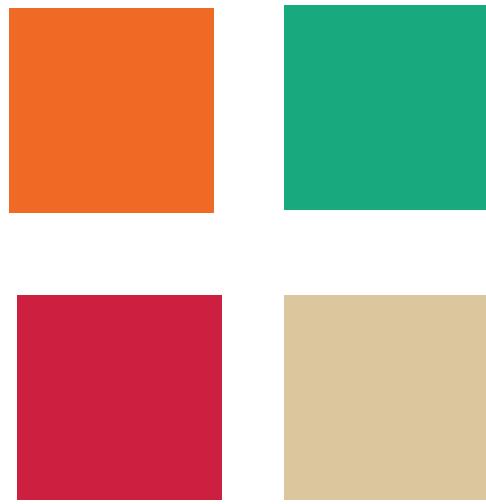

DECORATIVE CROSSWALK: BANIG OPTION

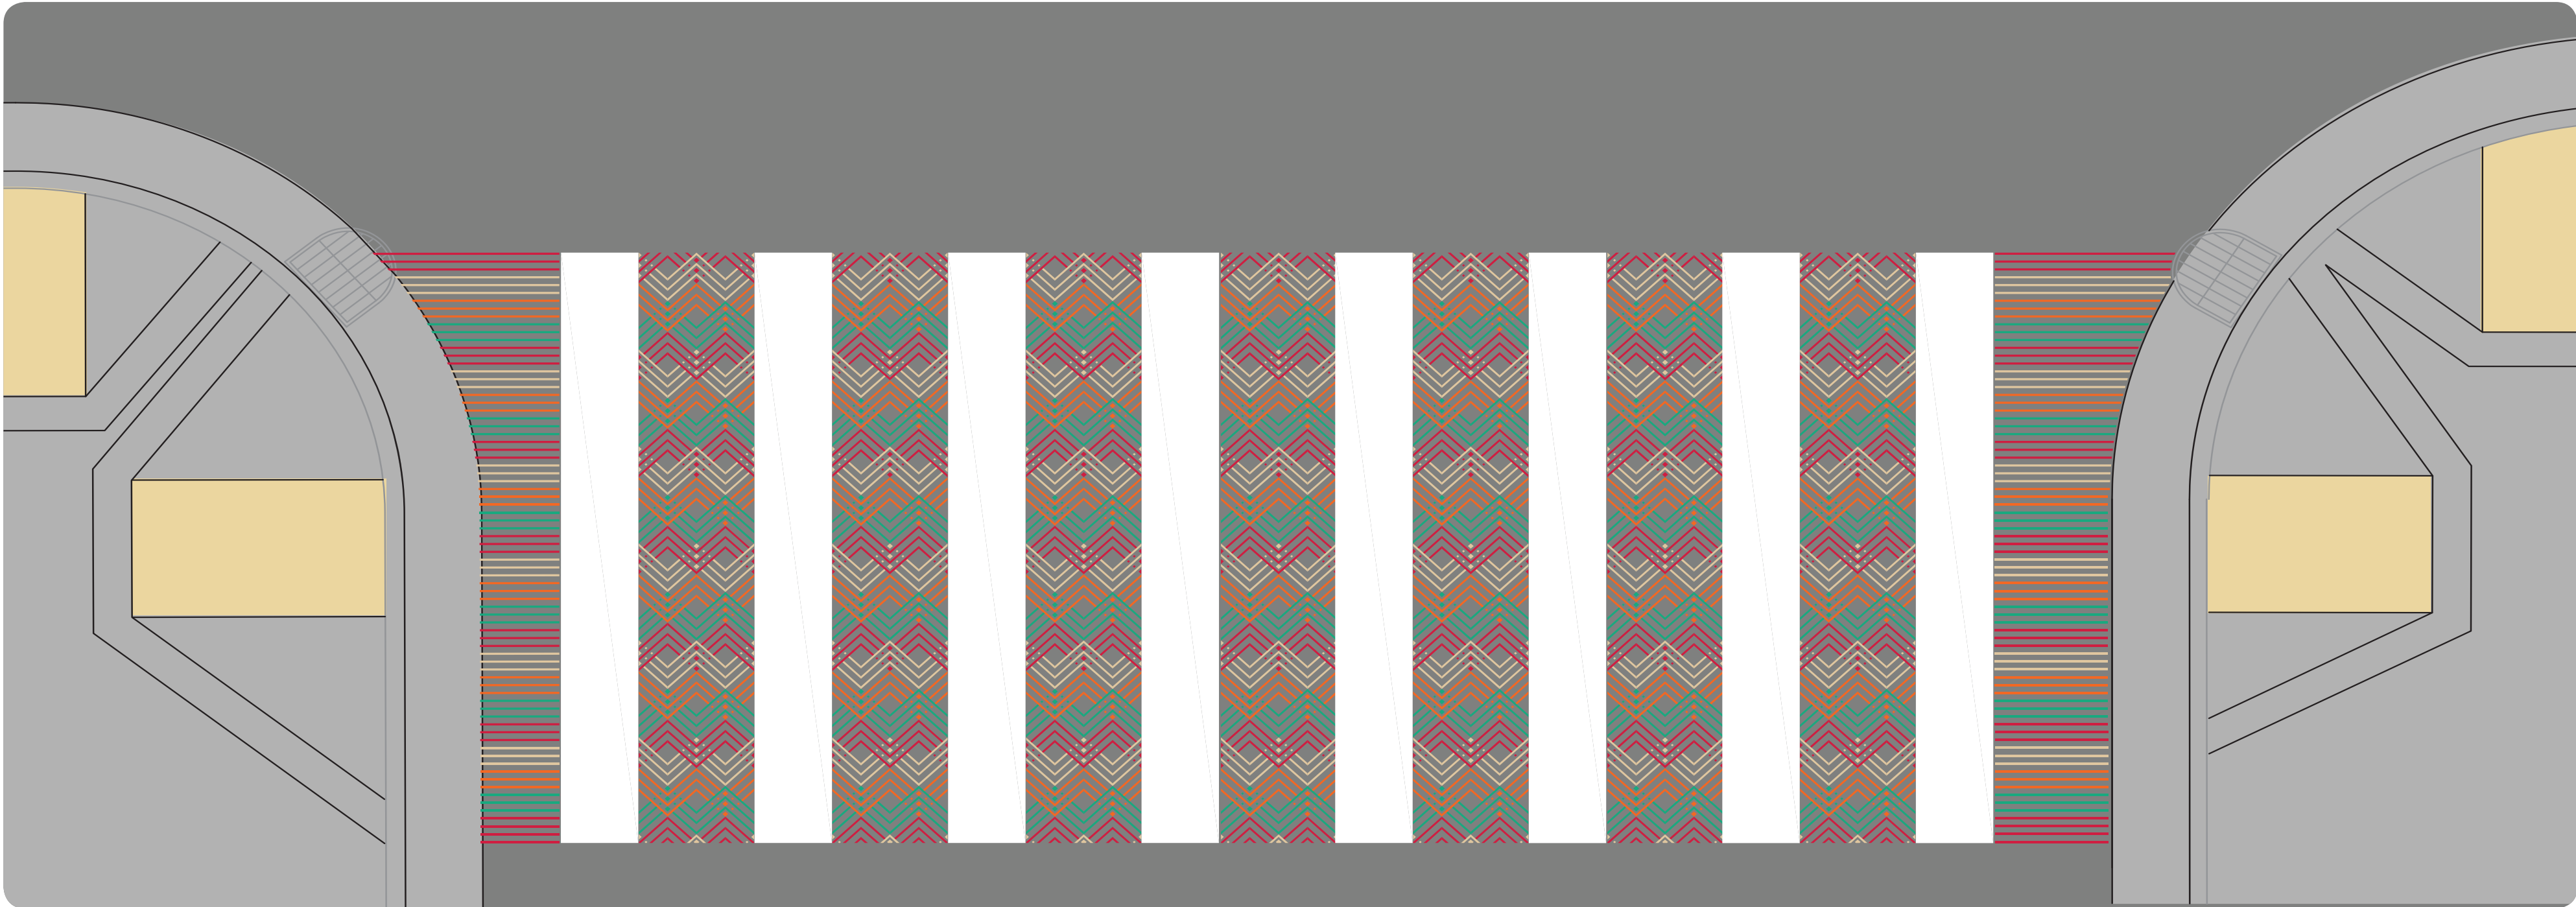


BANIG INSPIRATION:




Pattern By: Haja Amina Appi

COLOR PALETTE:

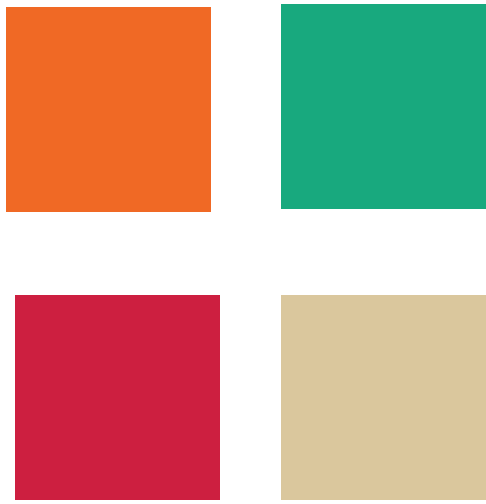

**Note: Final pattern and design of banig crosswalks still in progress.



DECORATIVE CROSSWALK: TRANS FLAG

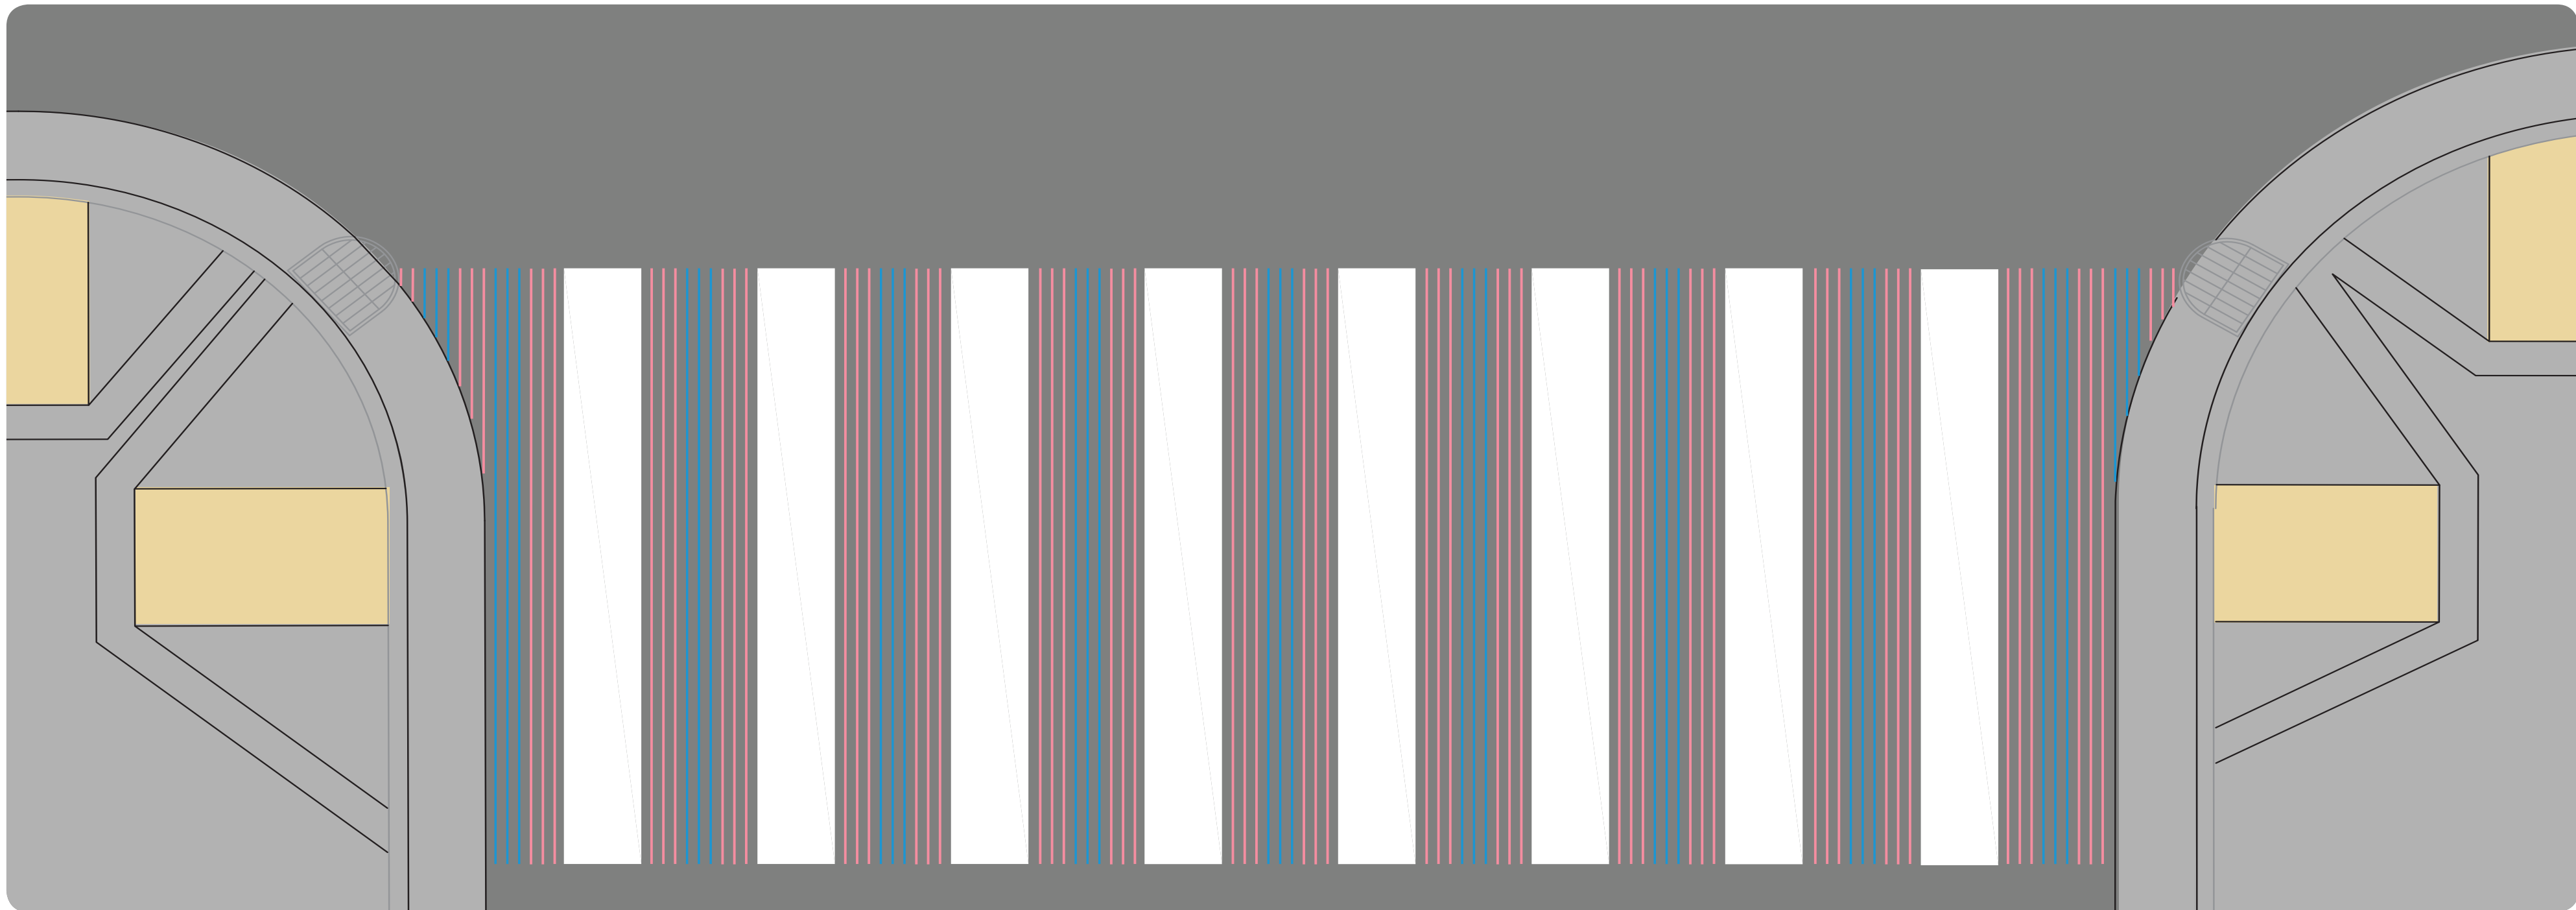



TRANS PRIDE FLAG:



COLOR PALETTE:

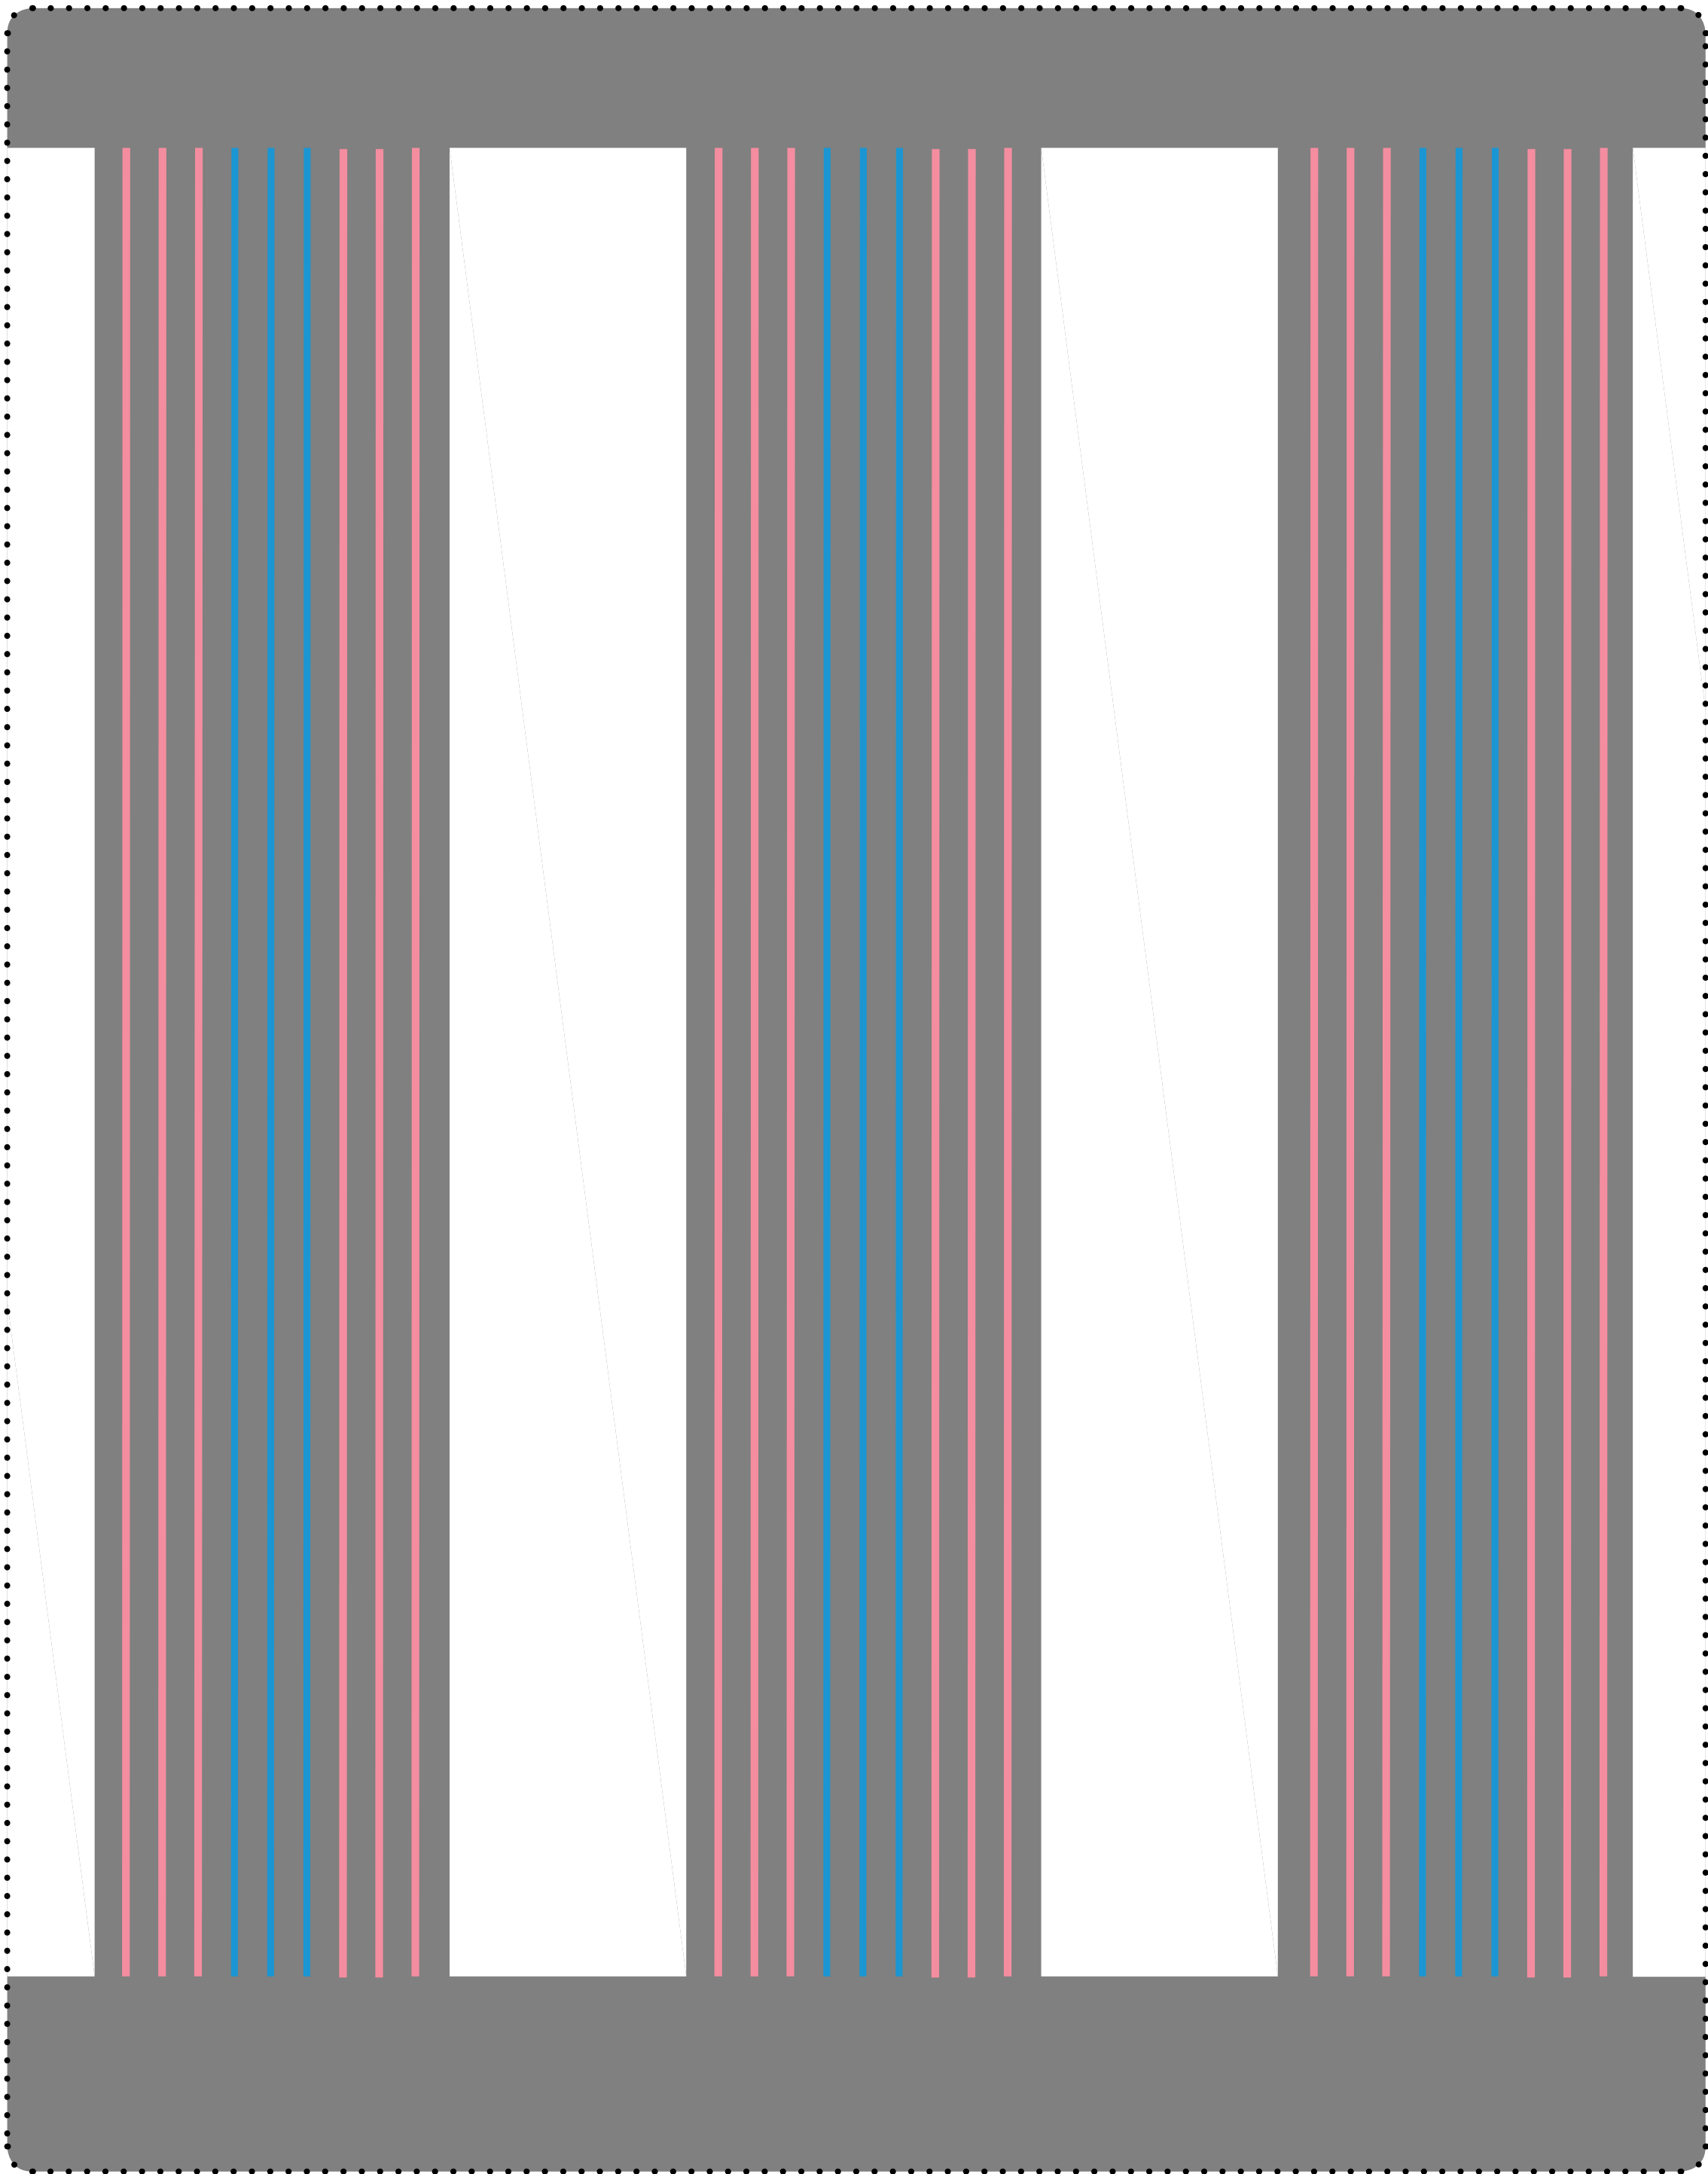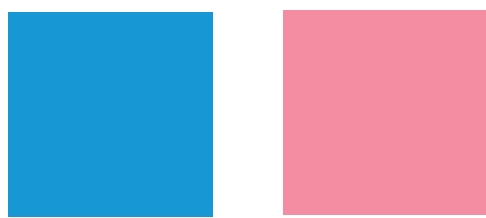

DECORATIVE CROSSWALK: HYBRID AT HOWARD

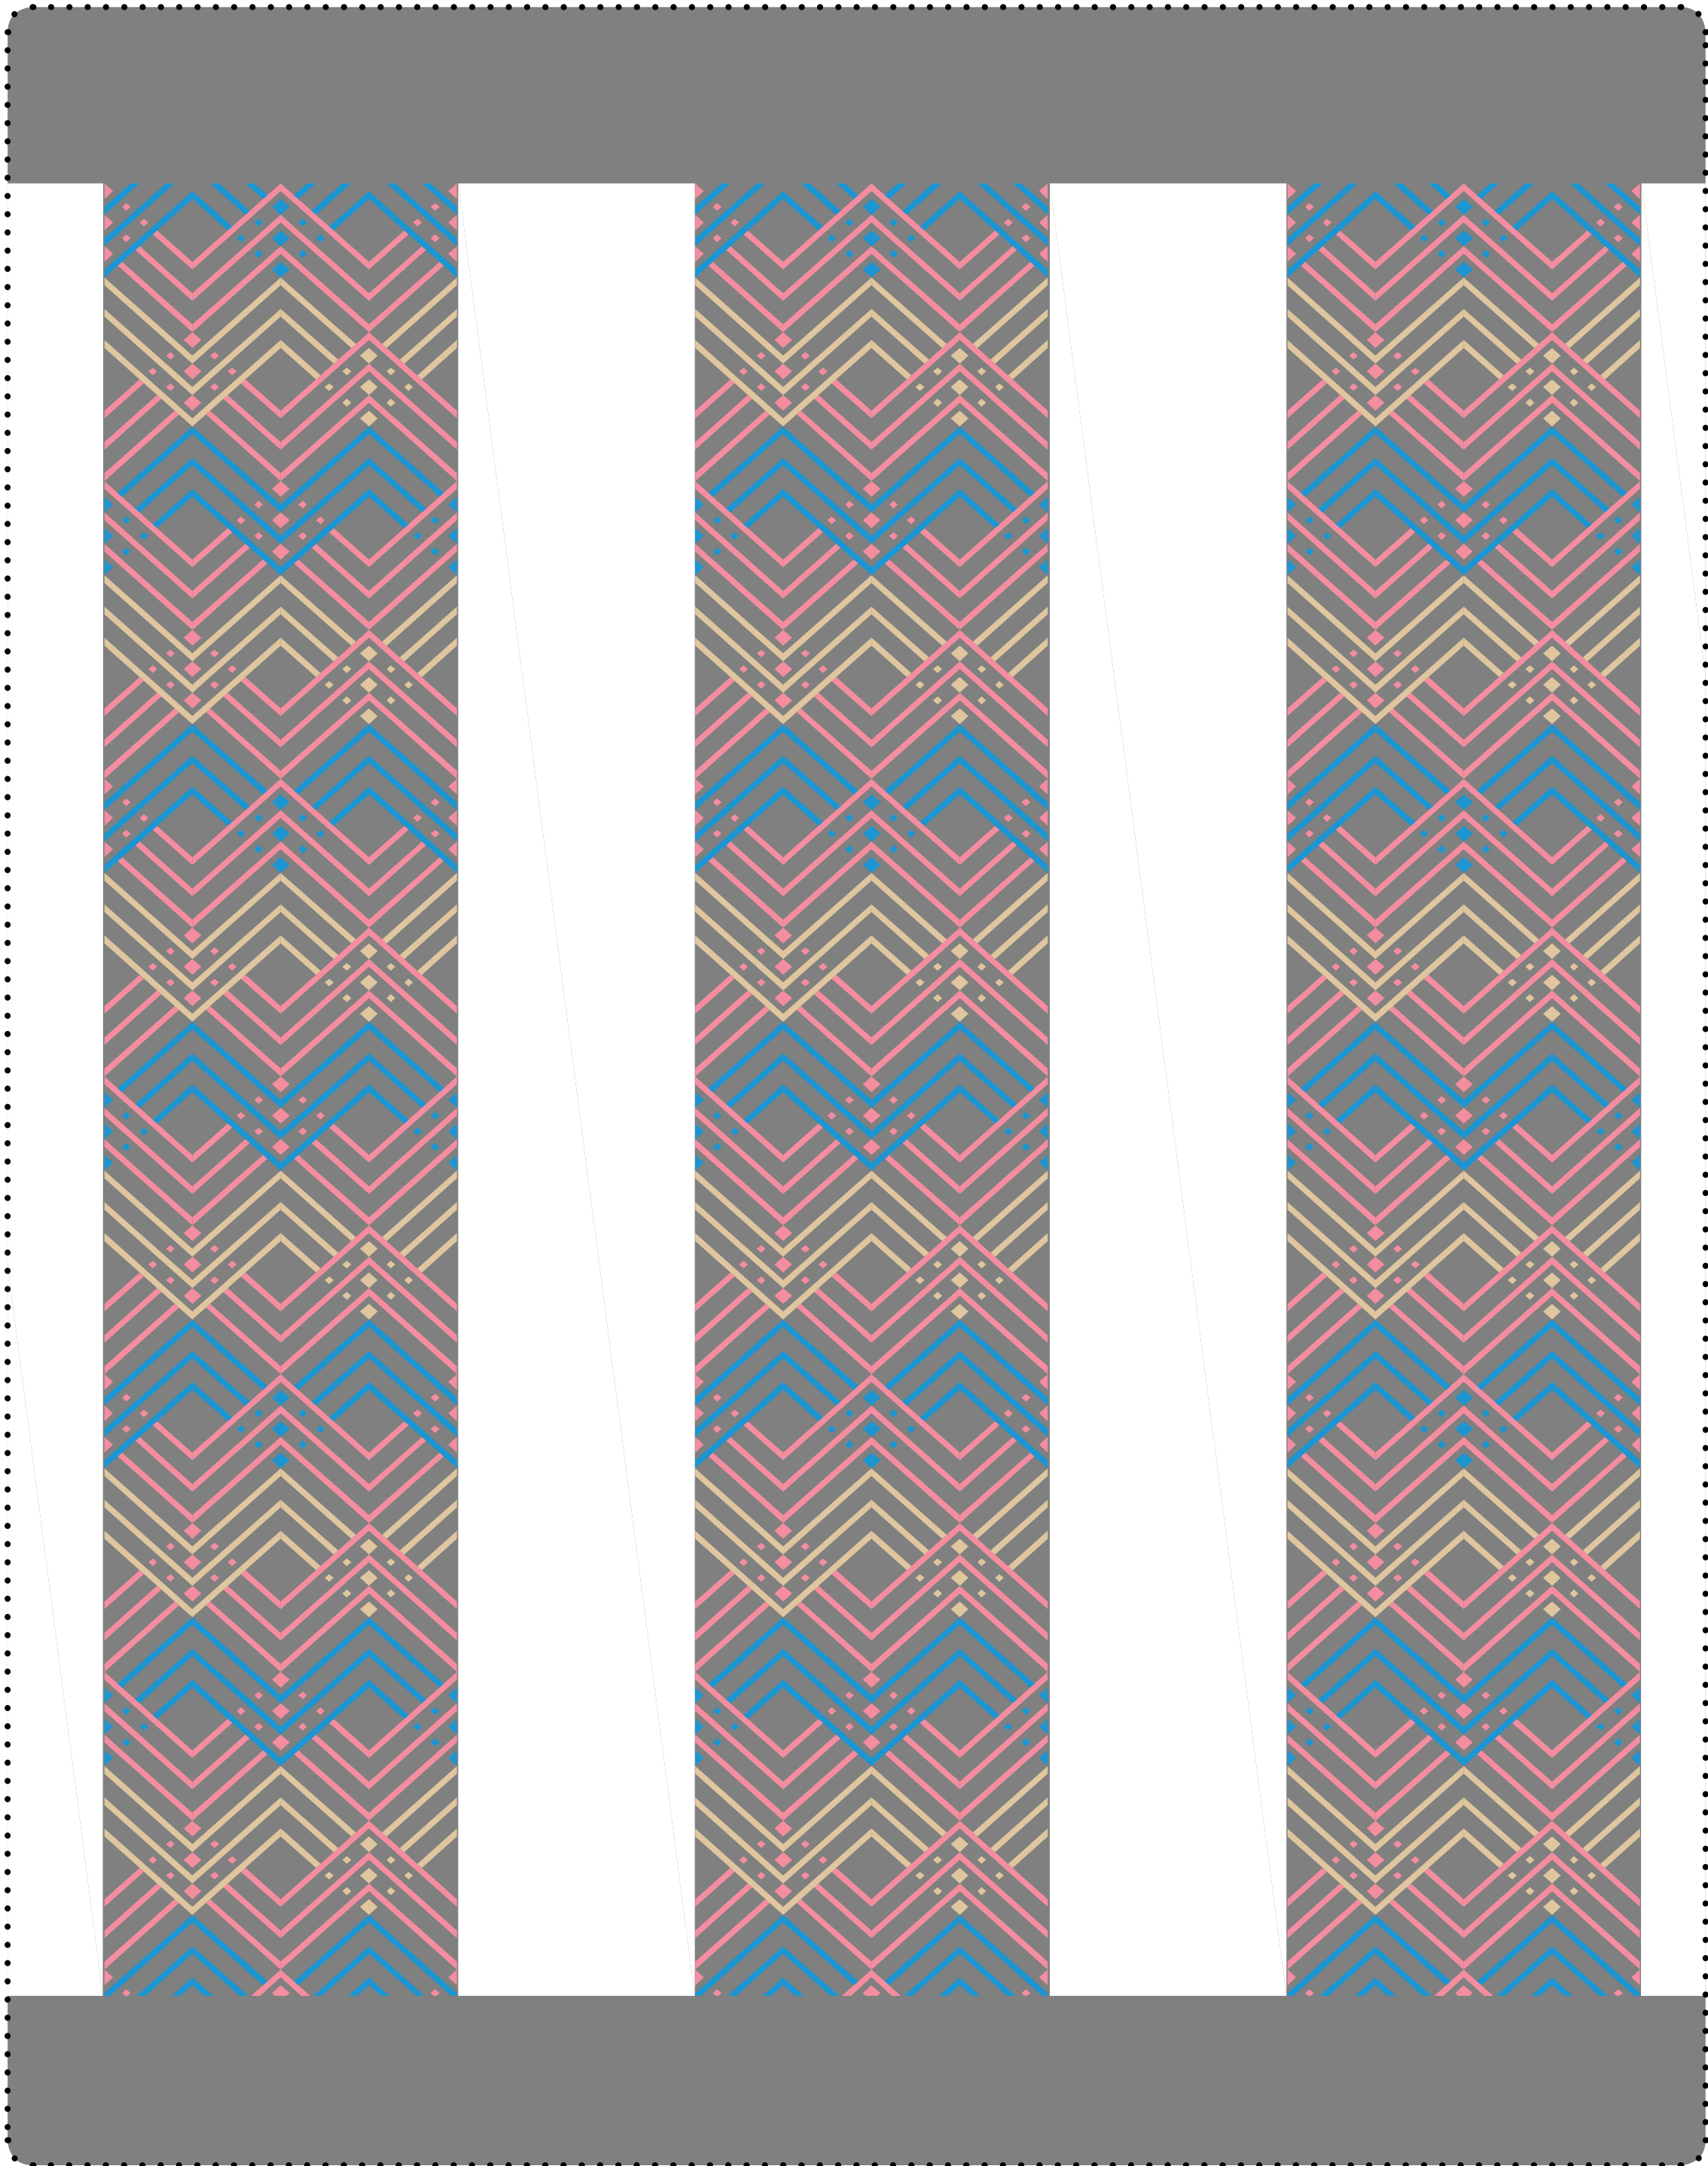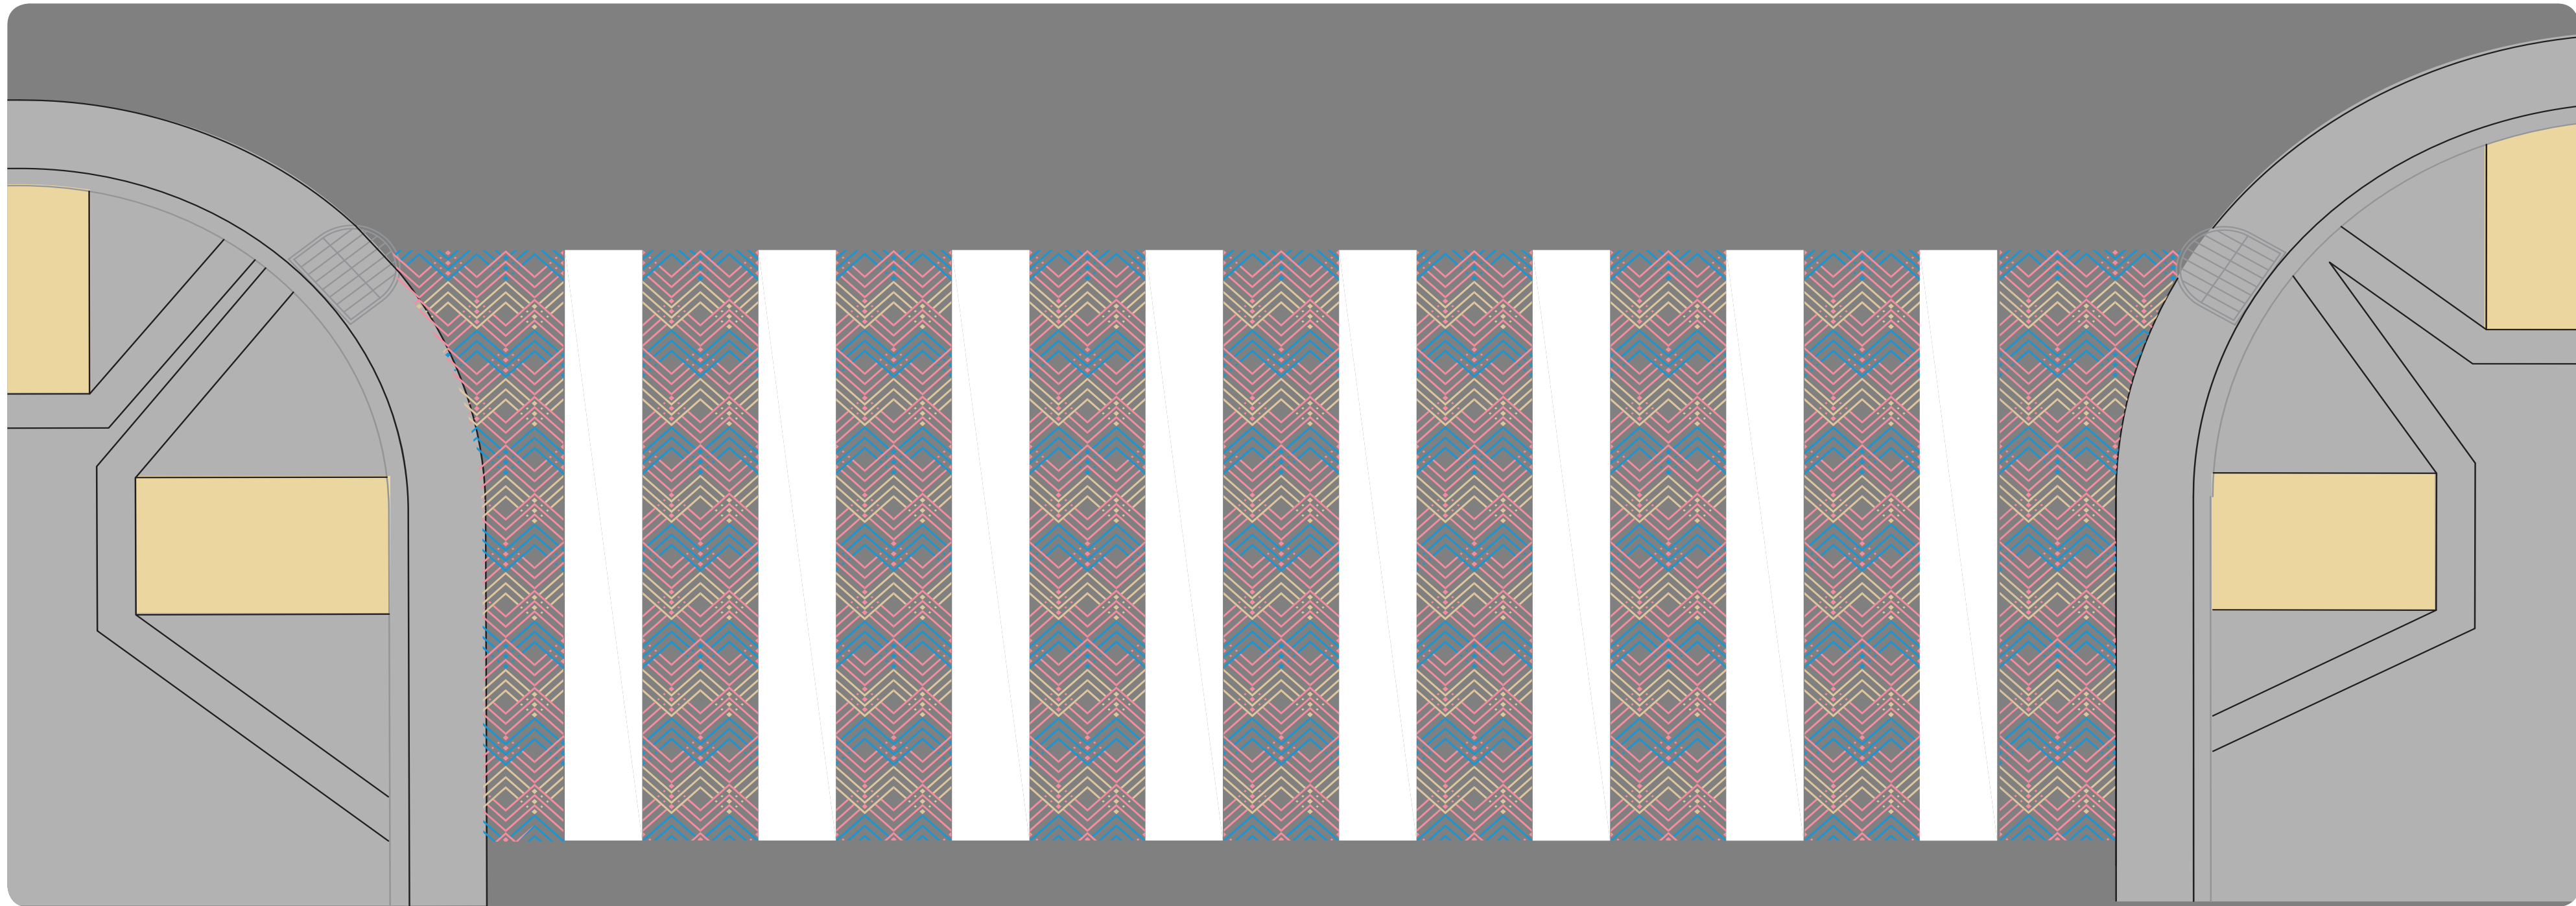

BANIG INSPIRATION:




Pattern By: Haja Amina Appi


TRANS PRIDE FLAG:




COLOR PALETTE:

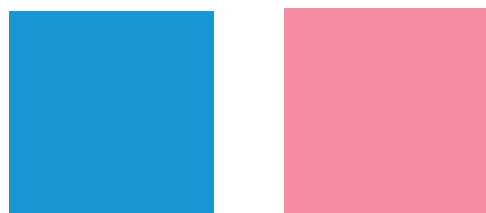

Decorative Crosswalk | LOCATIONS

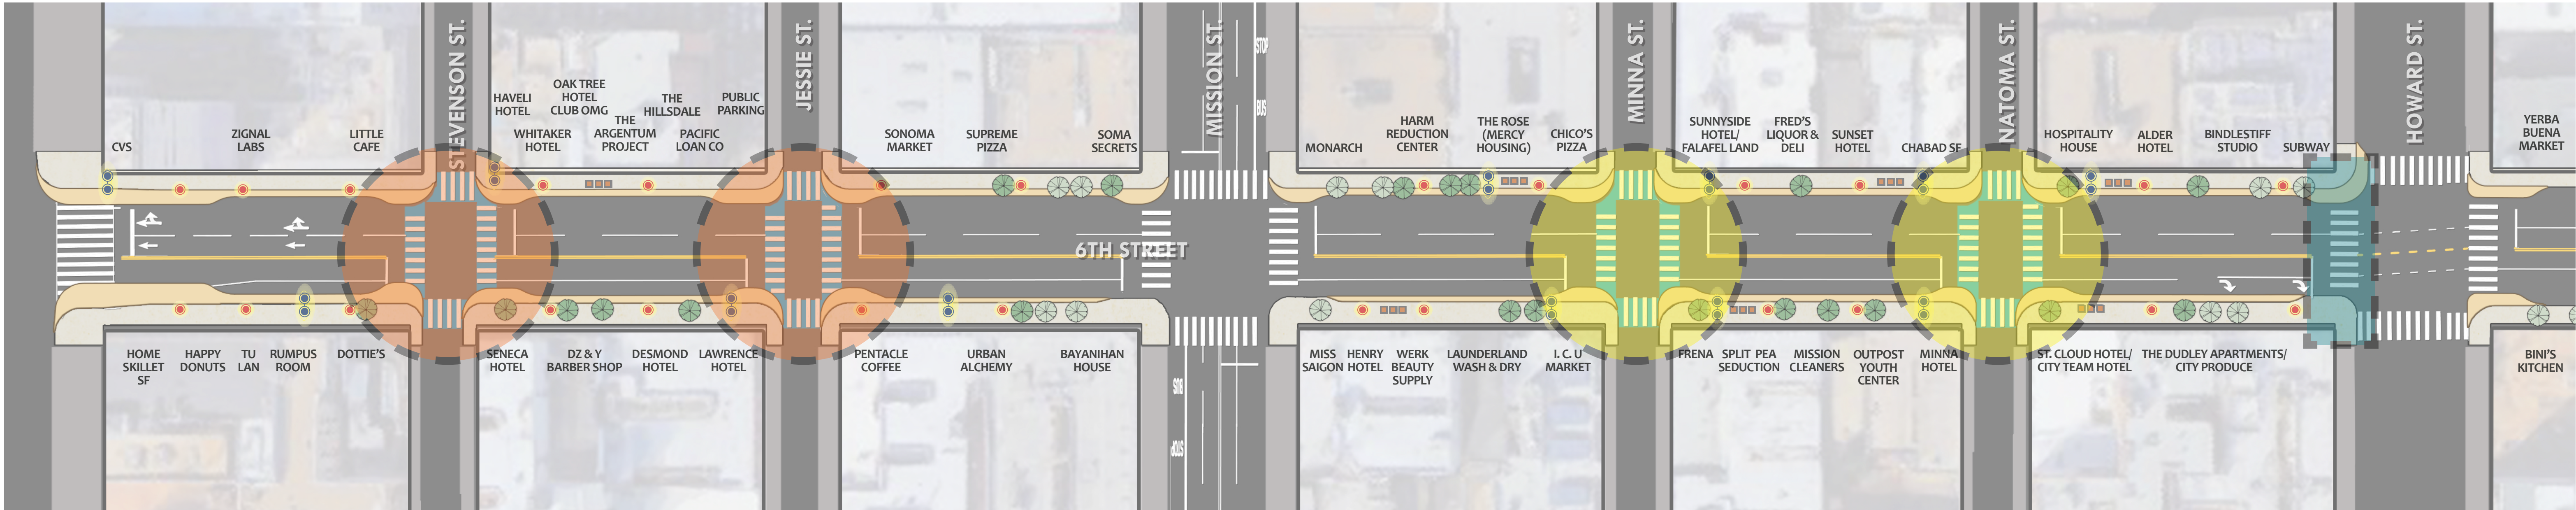

LEGEND>>

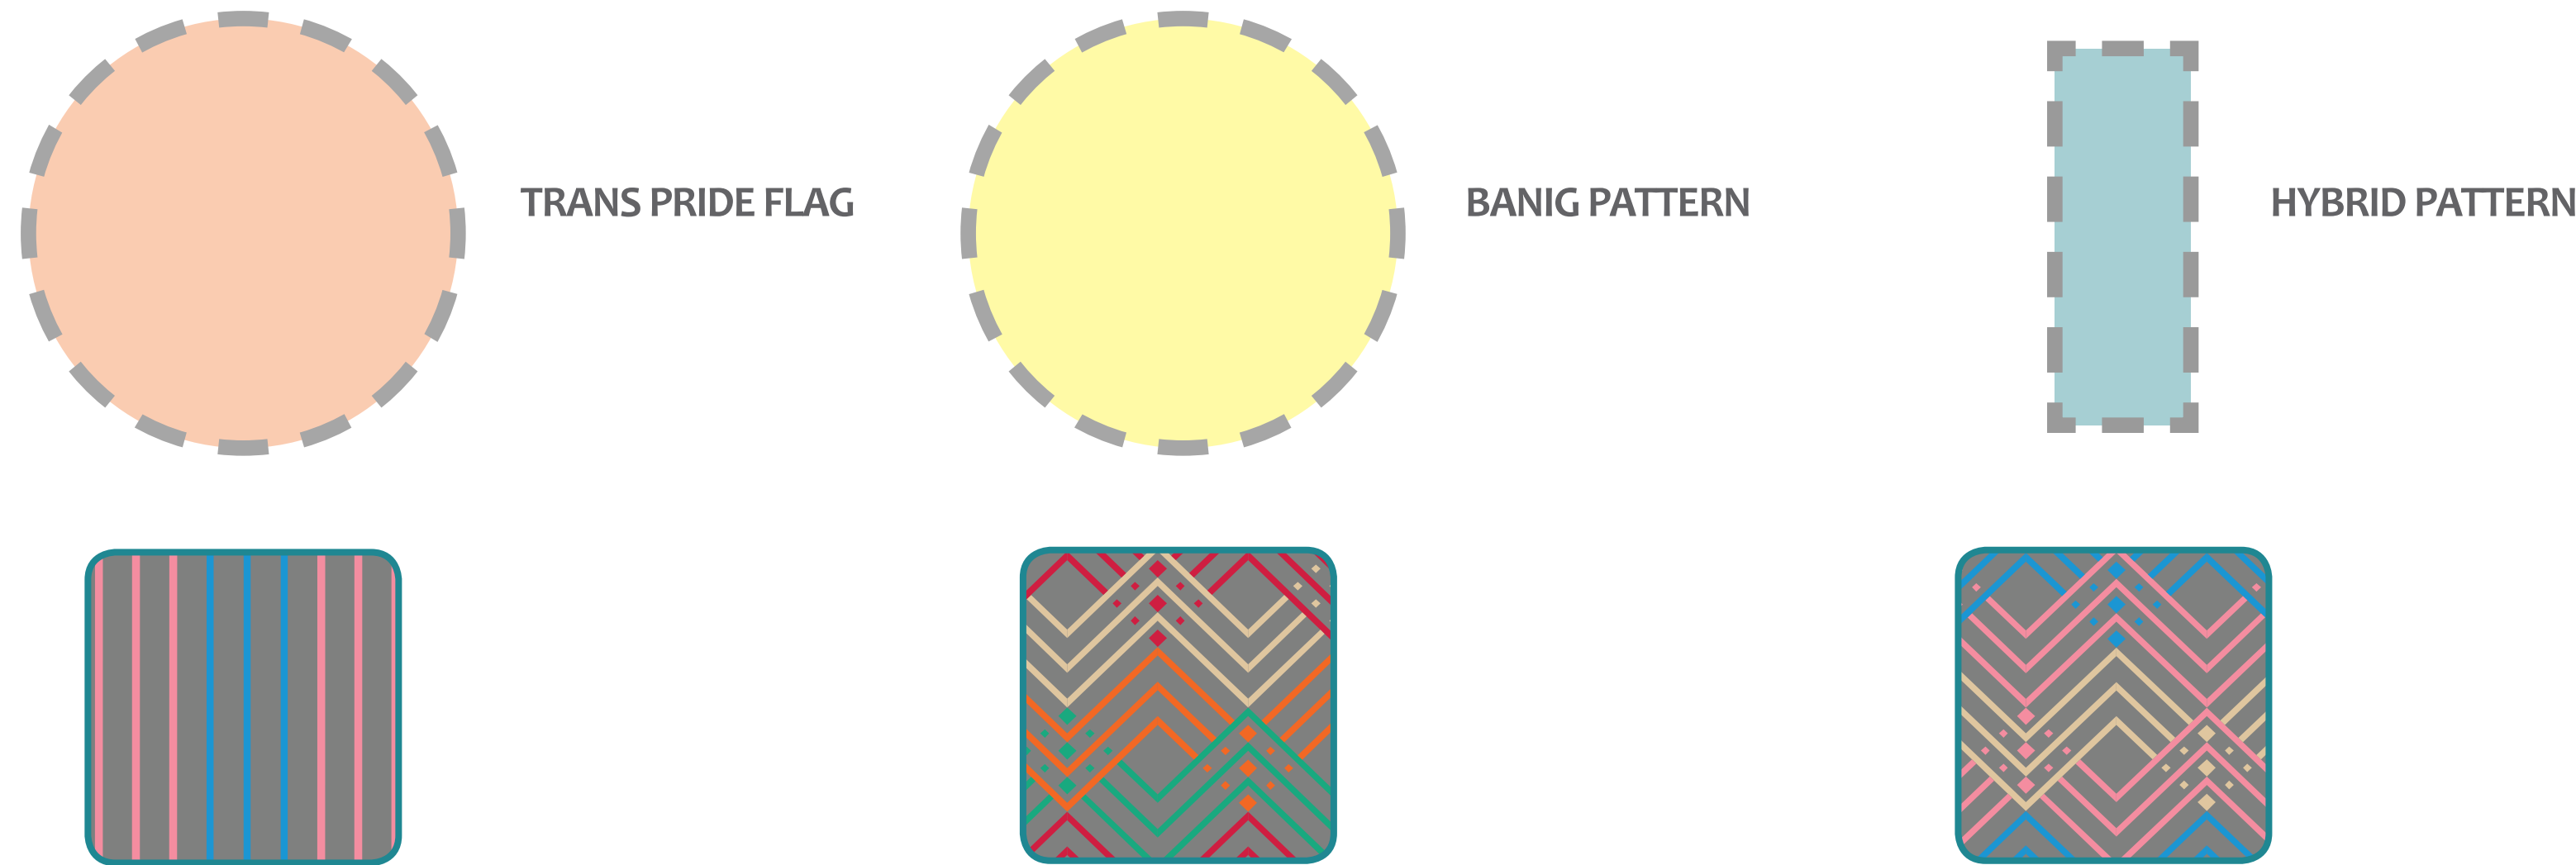

PEDESTRIAN EXPERIENCE

