


PROPOSED CONDITIONS - ALEMANY INTERCHANGE

- NOTES:
1. ALL SAFE HIT POSTS LOCATED 30' O.C.
 2. PLACE ALL EASTBOUND SAFE HIT POSTS 3' FROM TRAVEL LANE #2 (OUTER LANE).
 3. UNLESS OTHERWISE NOTED ALL SHARED USE LANE MARKINGS SHALL BE LOCATED IN THE CENTER OF THE LANE

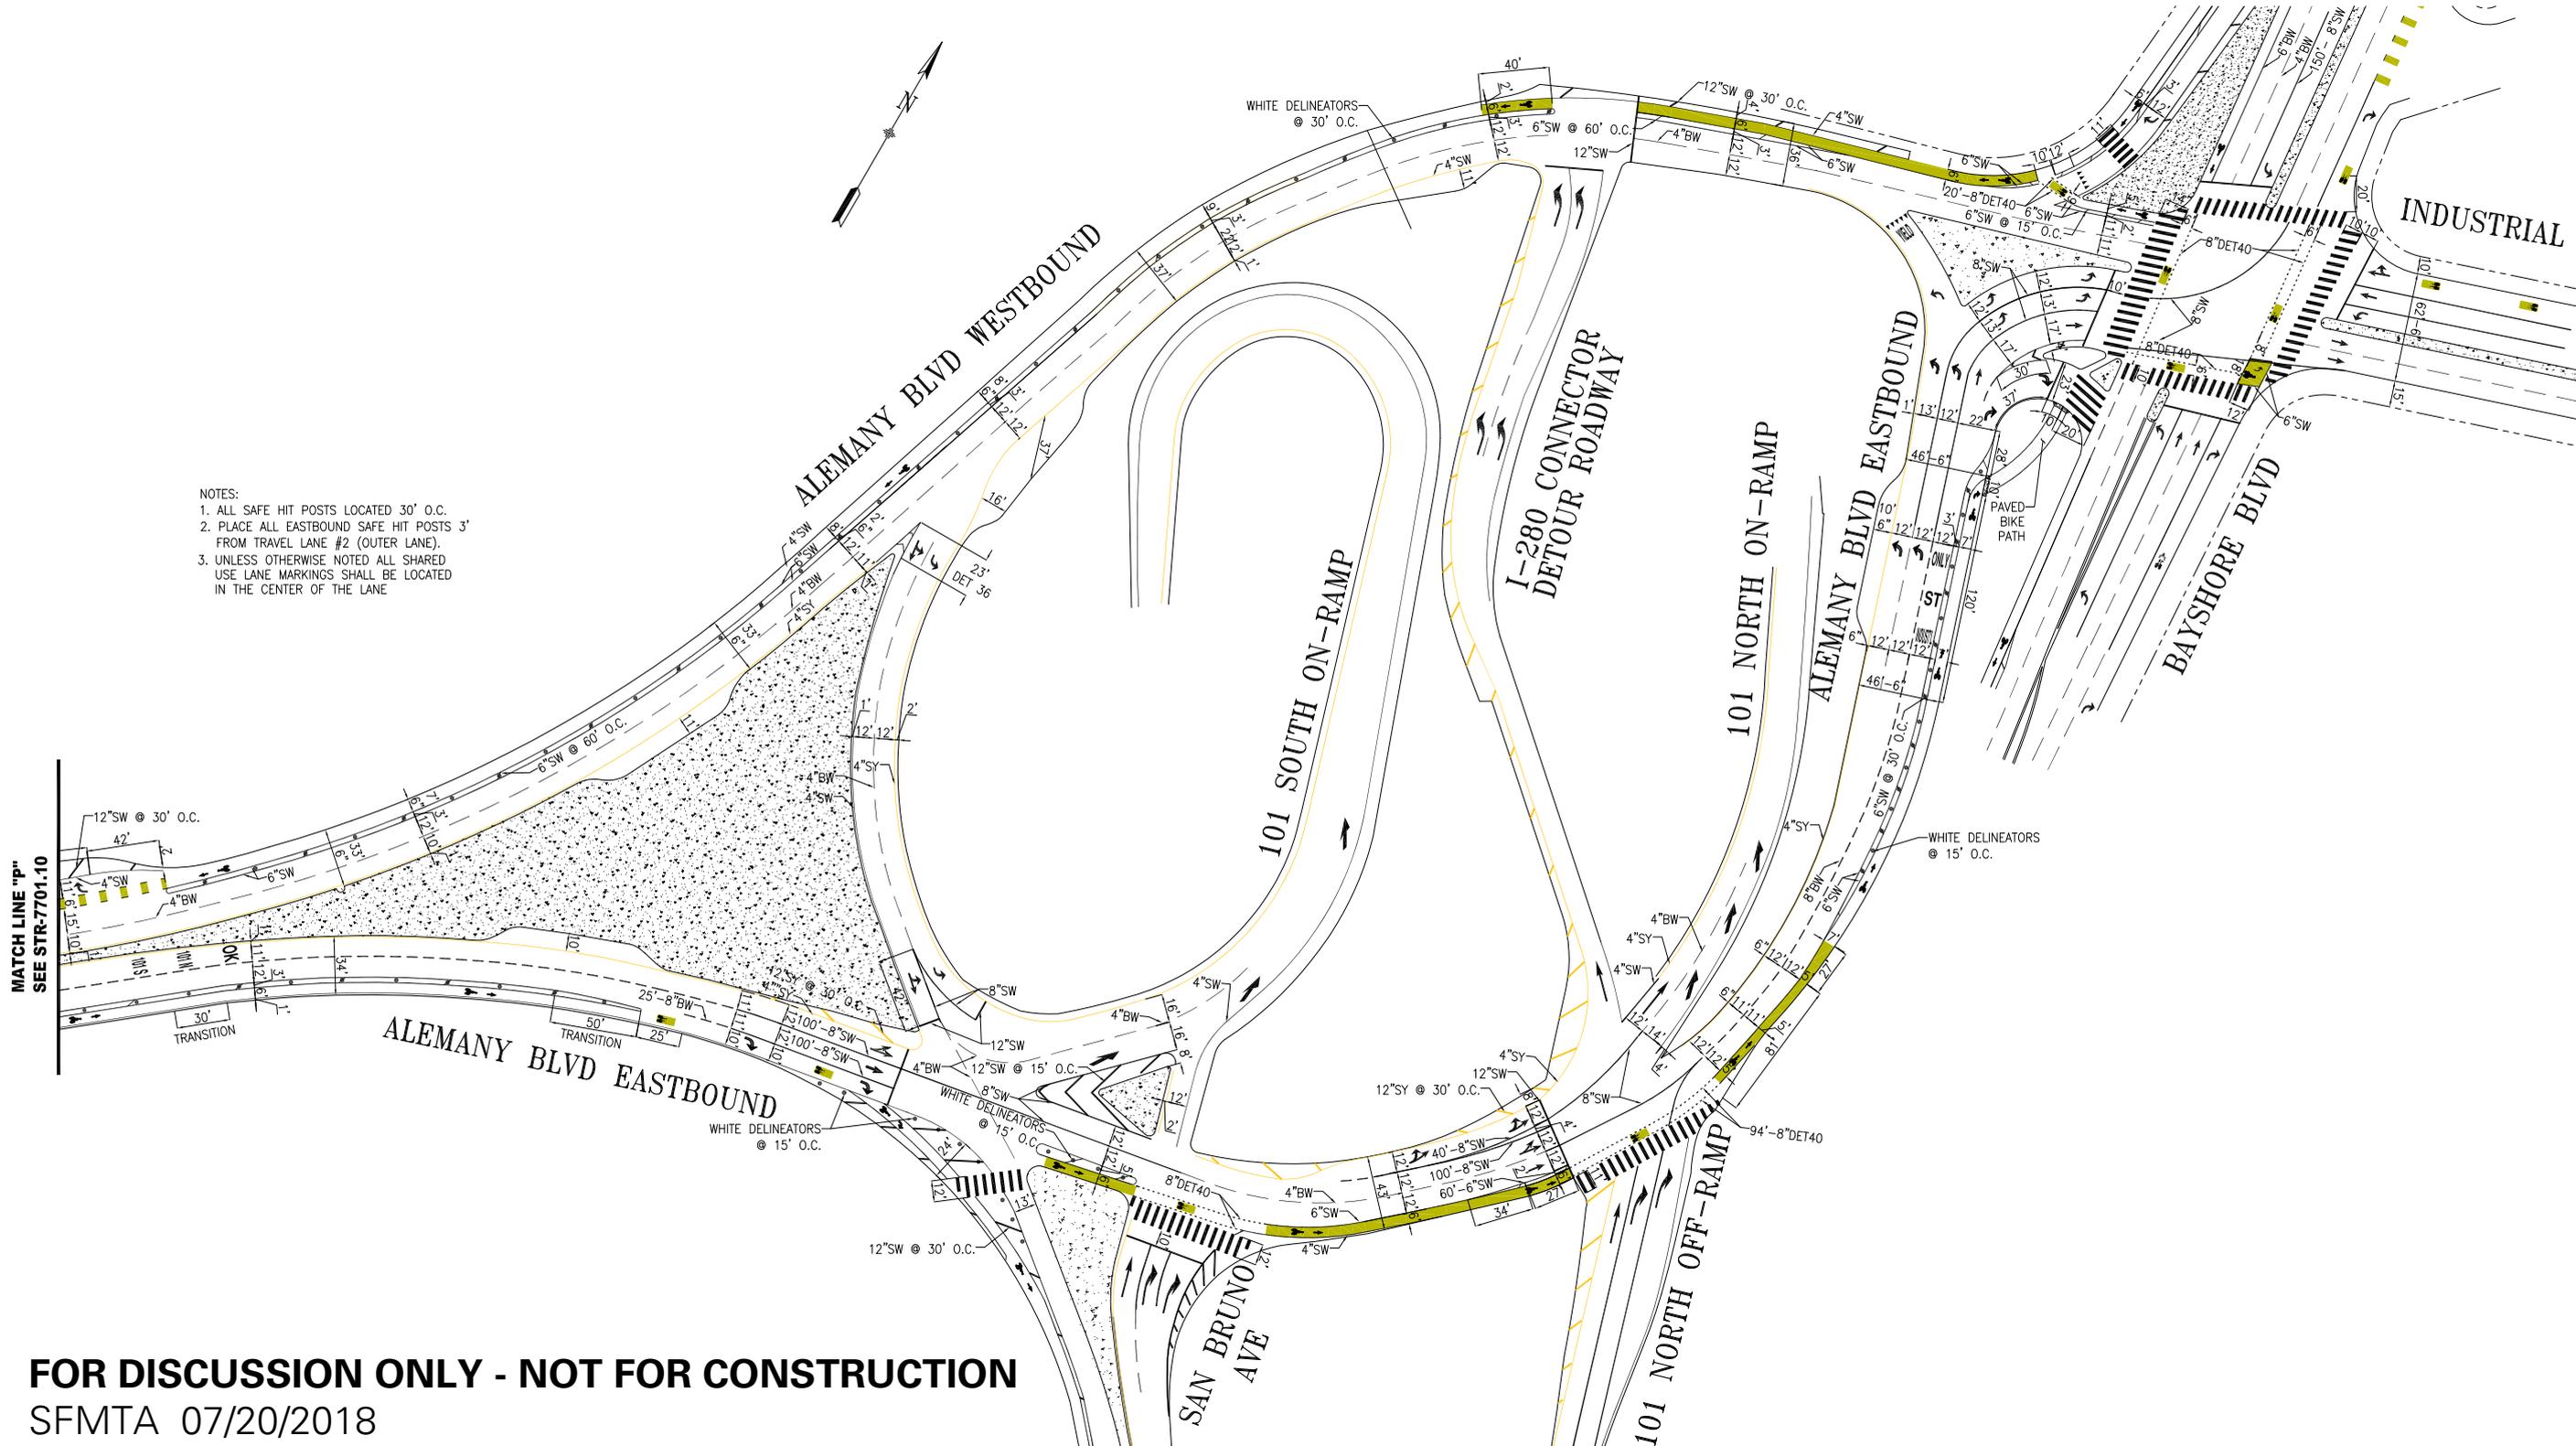

FOR DISCUSSION ONLY - NOT FOR CONSTRUCTION

SFMTA 07/20/2018