

SFMTA - TASC SUMMARY SHEET

PreStaff_Date: 4/22/2021 Requested_by: Business Handled: Pallavi Panyam <i>LS</i> Section Head : MS <i>MS</i>	<input type="checkbox"/> Public Hearing Consent <input checked="" type="checkbox"/> Public Hearing Regular <input type="checkbox"/> Informational / Other <small>PH - Regular</small>	No objections: _____ Item Held: _____ Other: _____
--	---	---

Location: 2573 3rd Street

Subject: On-Street Bicycle Parking

PROPOSAL / REQUEST:
ESTABLISH - NO PARKING ANYTIME EXCEPT BICYCLES
3rd Street, east side, from 390 feet to 420 feet north of 23rd Street

This proposal would extend the existing bicycle corral at 2573 3rd Street by 30 feet (currently unmetered parking space) at the request of fronting business, Dogpatch Boulders.

(District 10)

Pallavi Panyam, pallavi.panyam@sfmta.com

BACKGROUND INFORMATION / COMMENTS

The proposed bicycle corral has been requested by fronting institution Dogpatch Boulders through a formal application process. SFMTA staff determined a bicycle corral was appropriate at this location based on demonstrated high bicycle parking demand. Installation of the bicycle corral will result in the removal of one unmetered parking space.


This new corral will extend the existing bicycle corral by 30 feet.

HEARING NOTIFICATION AND PROCESSING NOTES:	ENVIRONMENTAL CLEARANCE BY: <input checked="" type="checkbox"/> SFMTA <input type="checkbox"/> Attached <input type="checkbox"/> Pending
---	--


CHECK IF PREPARING SEPARATE SFMTA BOARD CALENDAR ITEM FOR PROPOSAL:

2573 3rd Street

Proposed Corral

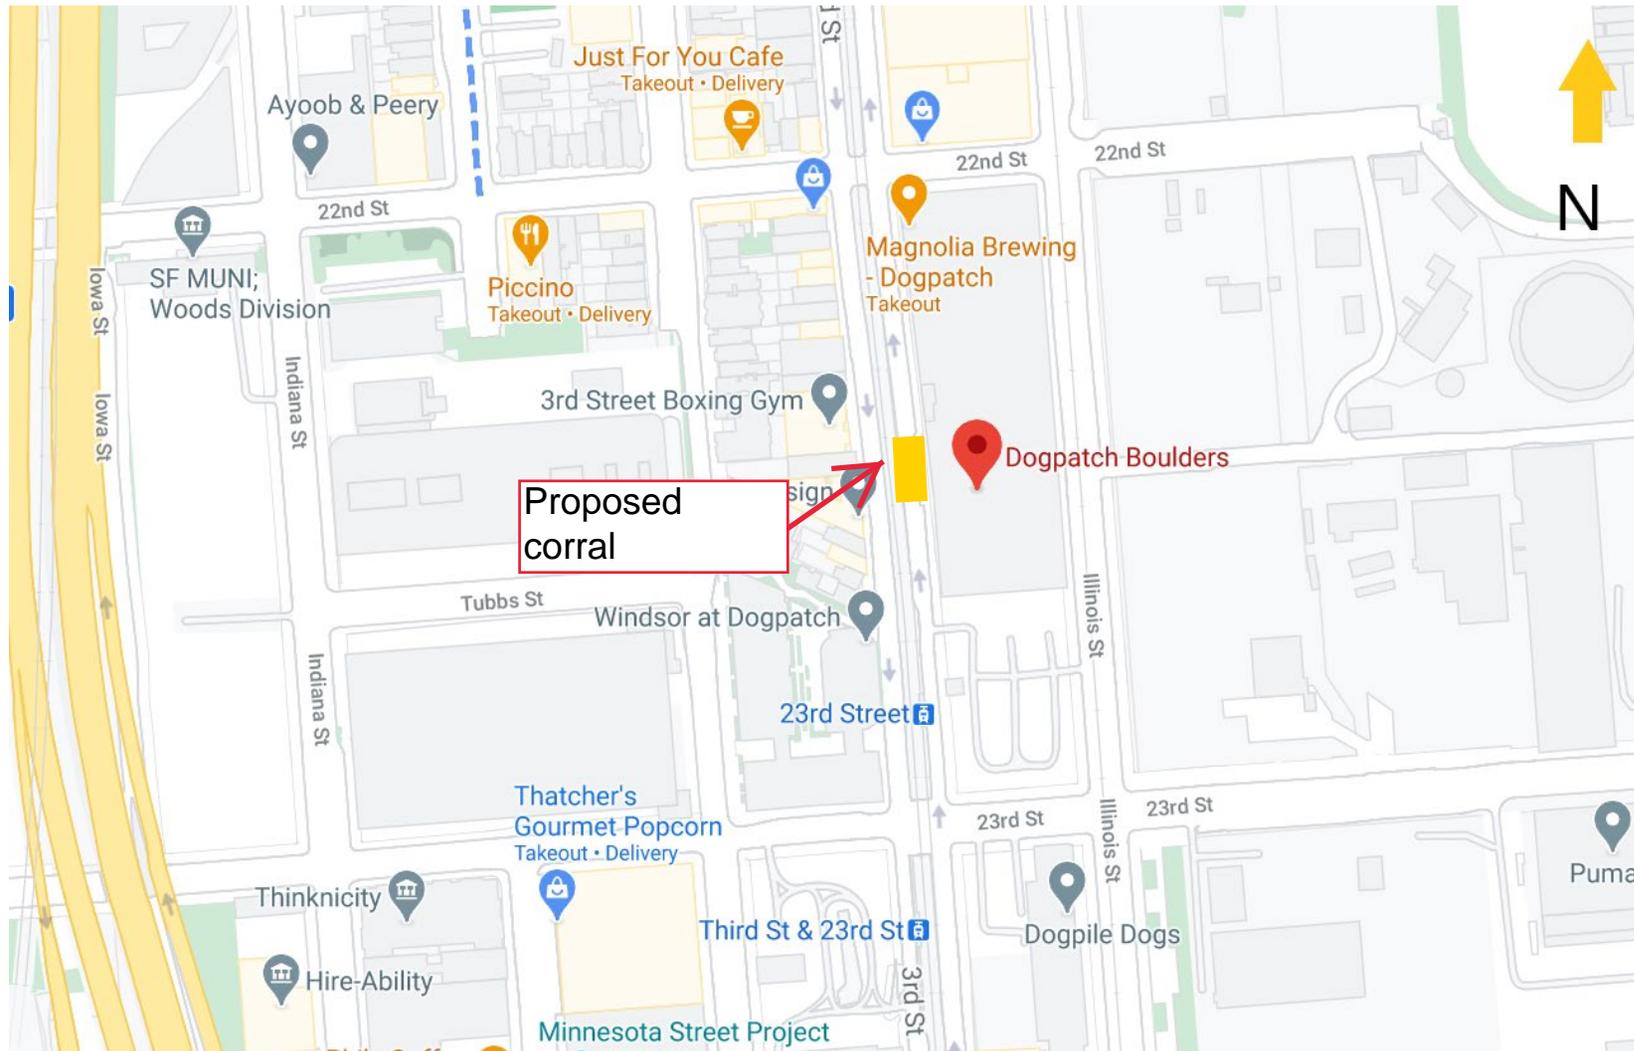

2573 3rd Street
Proposed Corral

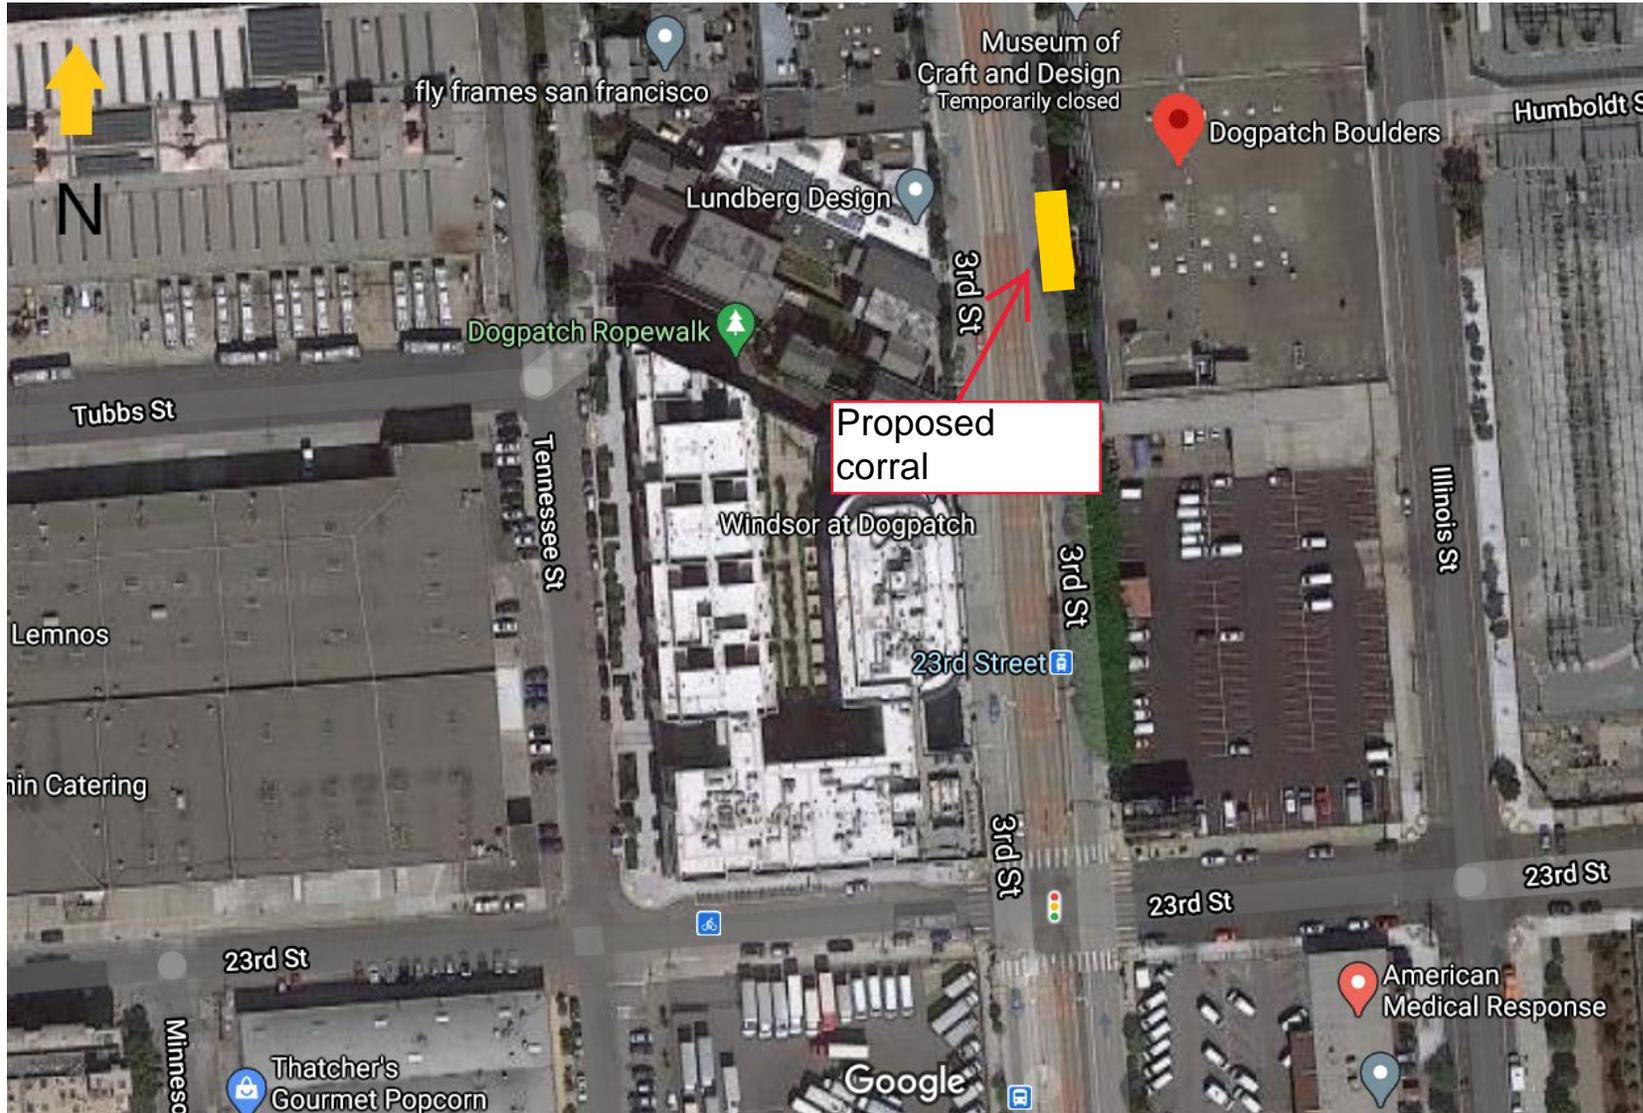


Street View
2573 3rd Street
Proposed Corral




Proposed Corral Design



3RD STREET

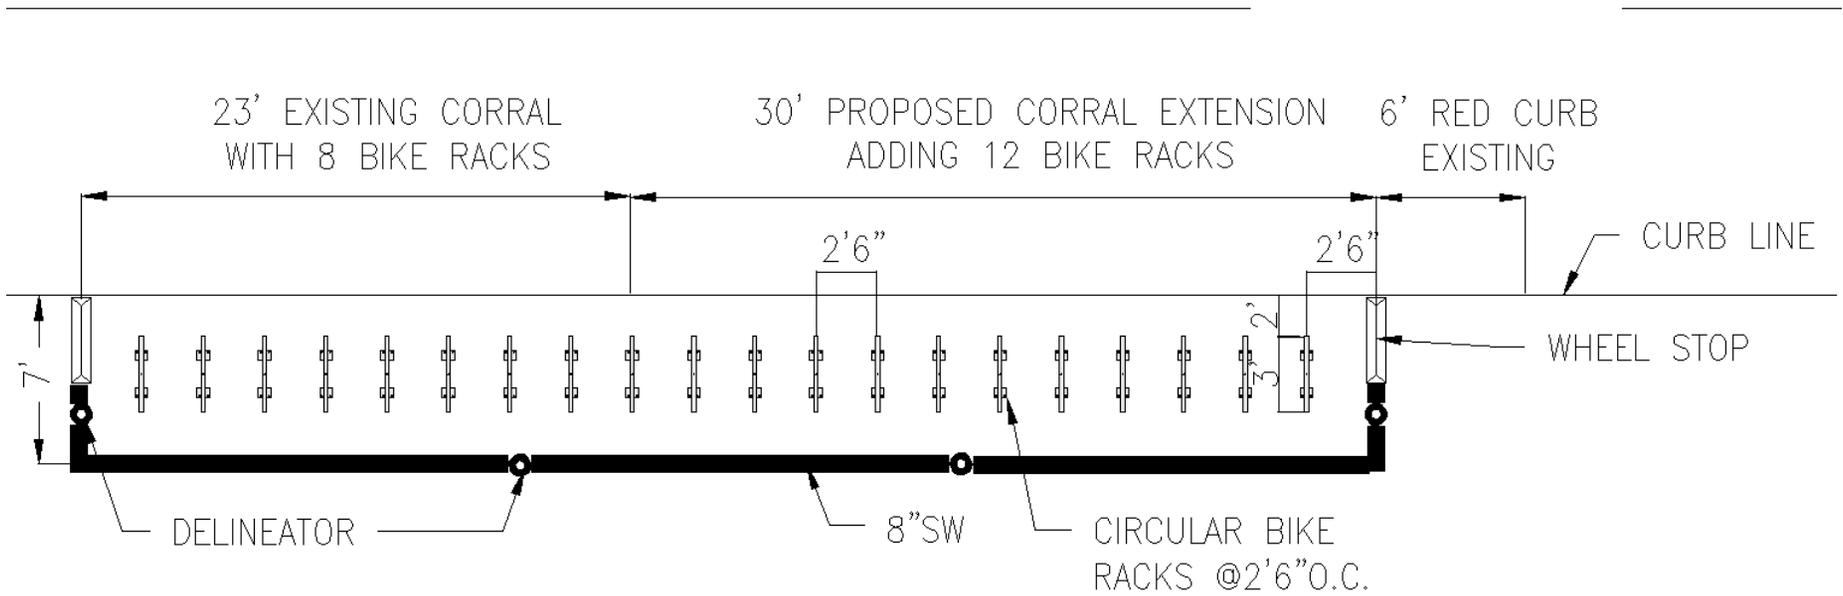

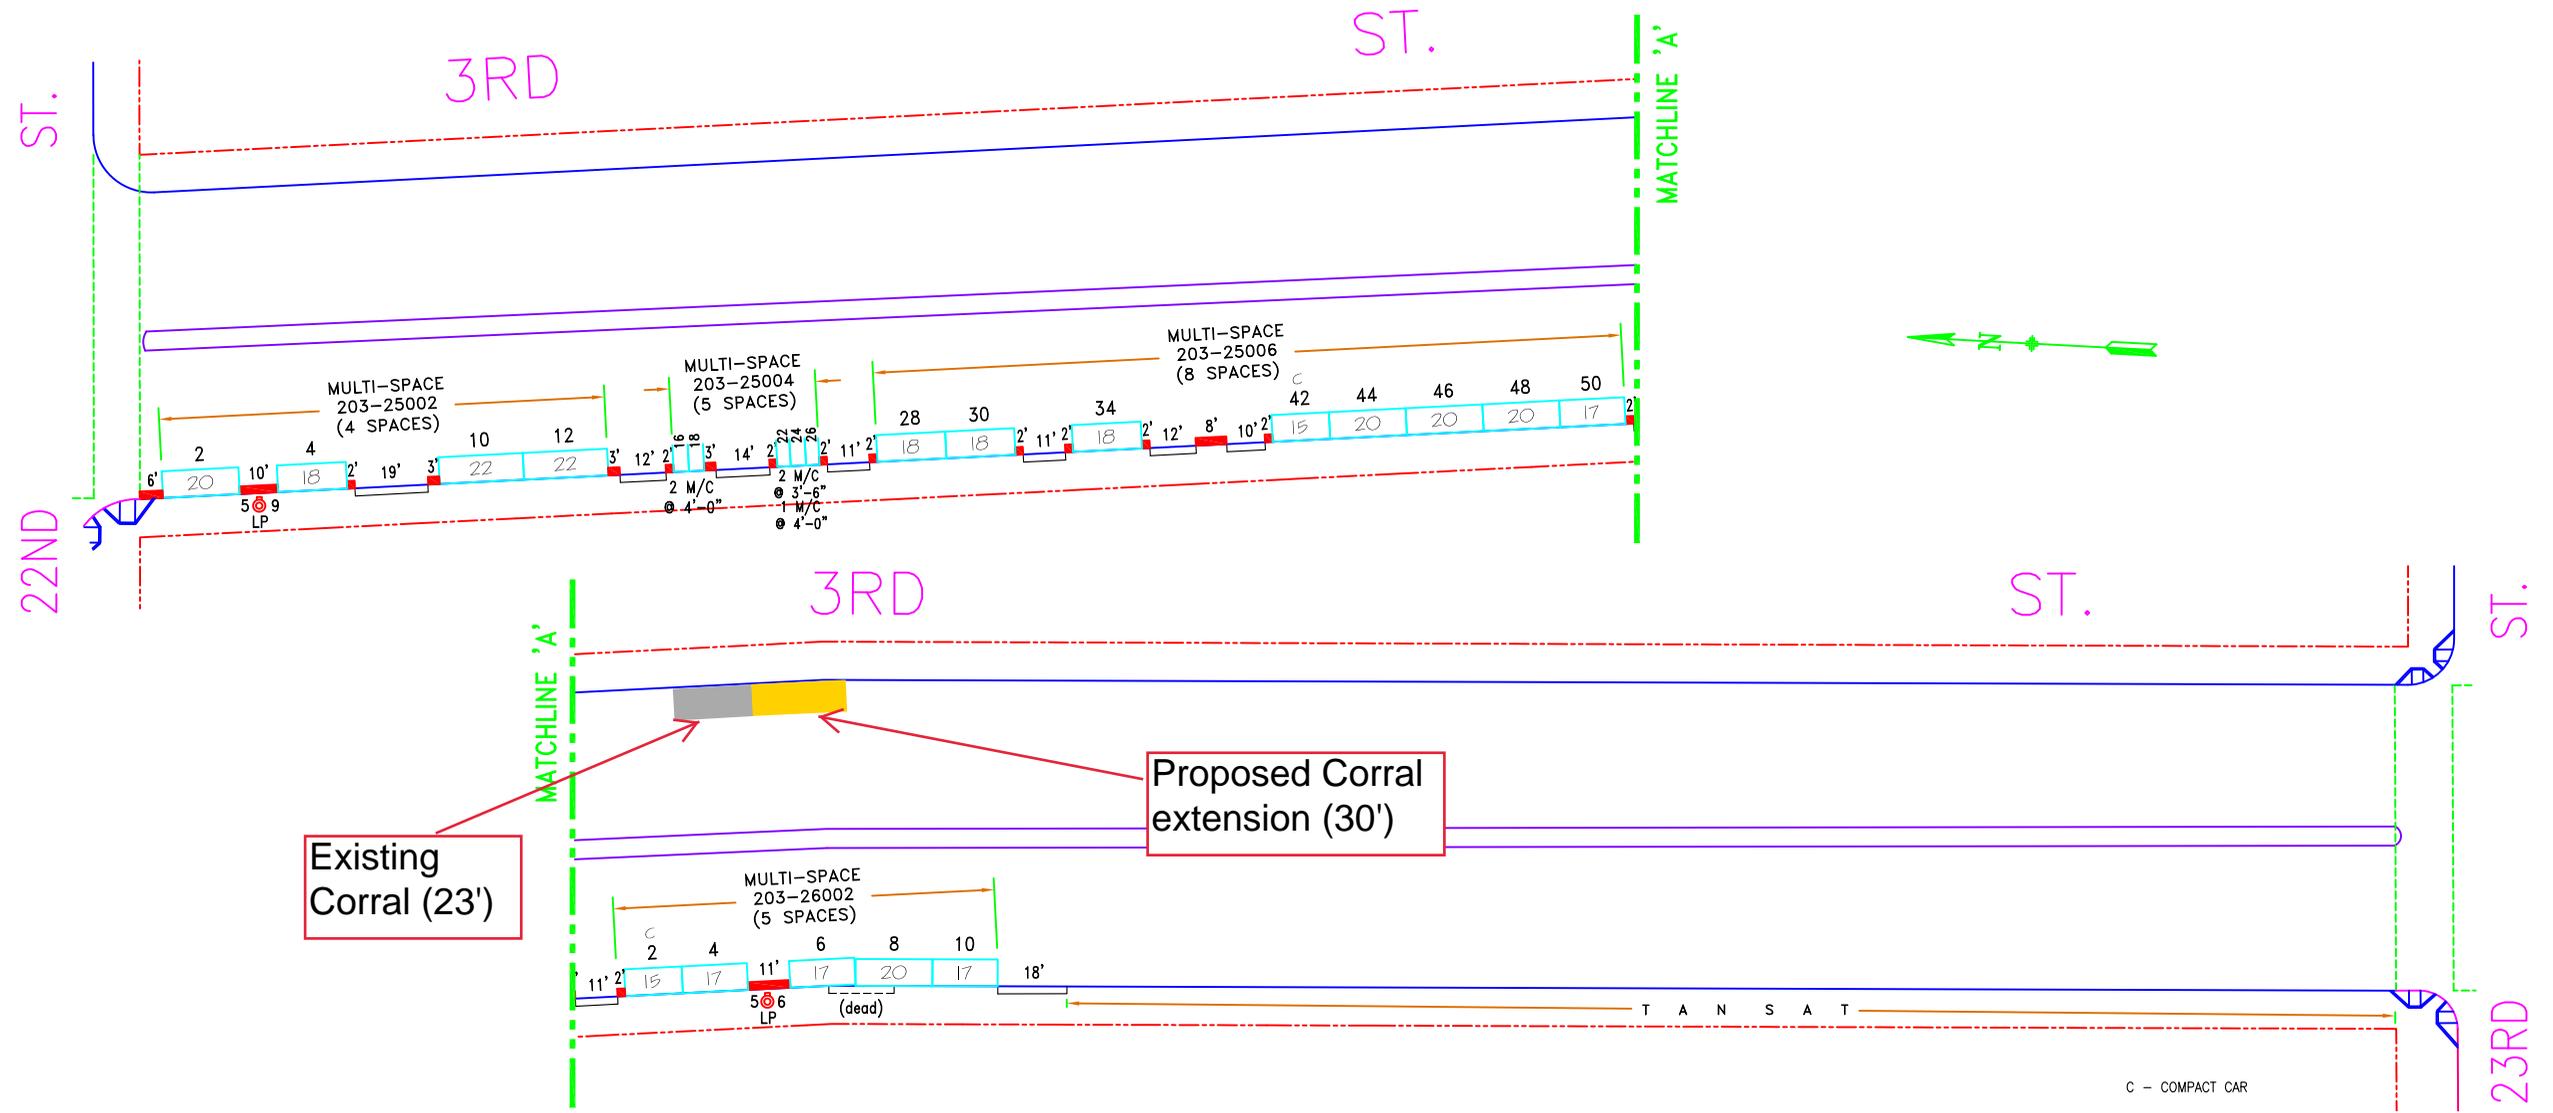

Existing Corral (23')

Proposed Corral extension (30')

NO.	REVISION DESCRIPTION				BY	DATE	DIR/RES	GENERAL		LOADING		METERED SPACES							
	AM	PM	SS	MS				GMP	MC	TIMES	DAYS	ML	MTL	6-W	15 MIN	30 MIN	1 HR	2 HR	10 HR
*	Est. 4HRTL-MS#25002&4/#26002-W/S				JB	6/6/18	18047-064												
1	Est. M/C-MS#16,18,20,24,26 -W/S				JB	12/14/18	5990												
SIDE	AM	PM	SS	MS	GMP	MC	TIMES	DAYS	ML	MTL	6-W	15 MIN	30 MIN	1 HR	2 HR	10 HR	4 HR	TOTAL	
ODD																			
EVEN				4	17	5	9A-6P	M-SA								5	22	22	





SAN FRANCISCO MUNICIPAL TRANSPORTATION AGENCY
 CITY AND COUNTY OF SAN FRANCISCO
 PARKING METER SPACES

**3RD ST. (03S, 203)
 (2500/2600) BLOCK**
 Meters #203-25/26XXy
 22ND ST. TO 23RD ST.

AREA
3

SCALE: **1"=50'** DATE: **6/6/18** BY: **JB**

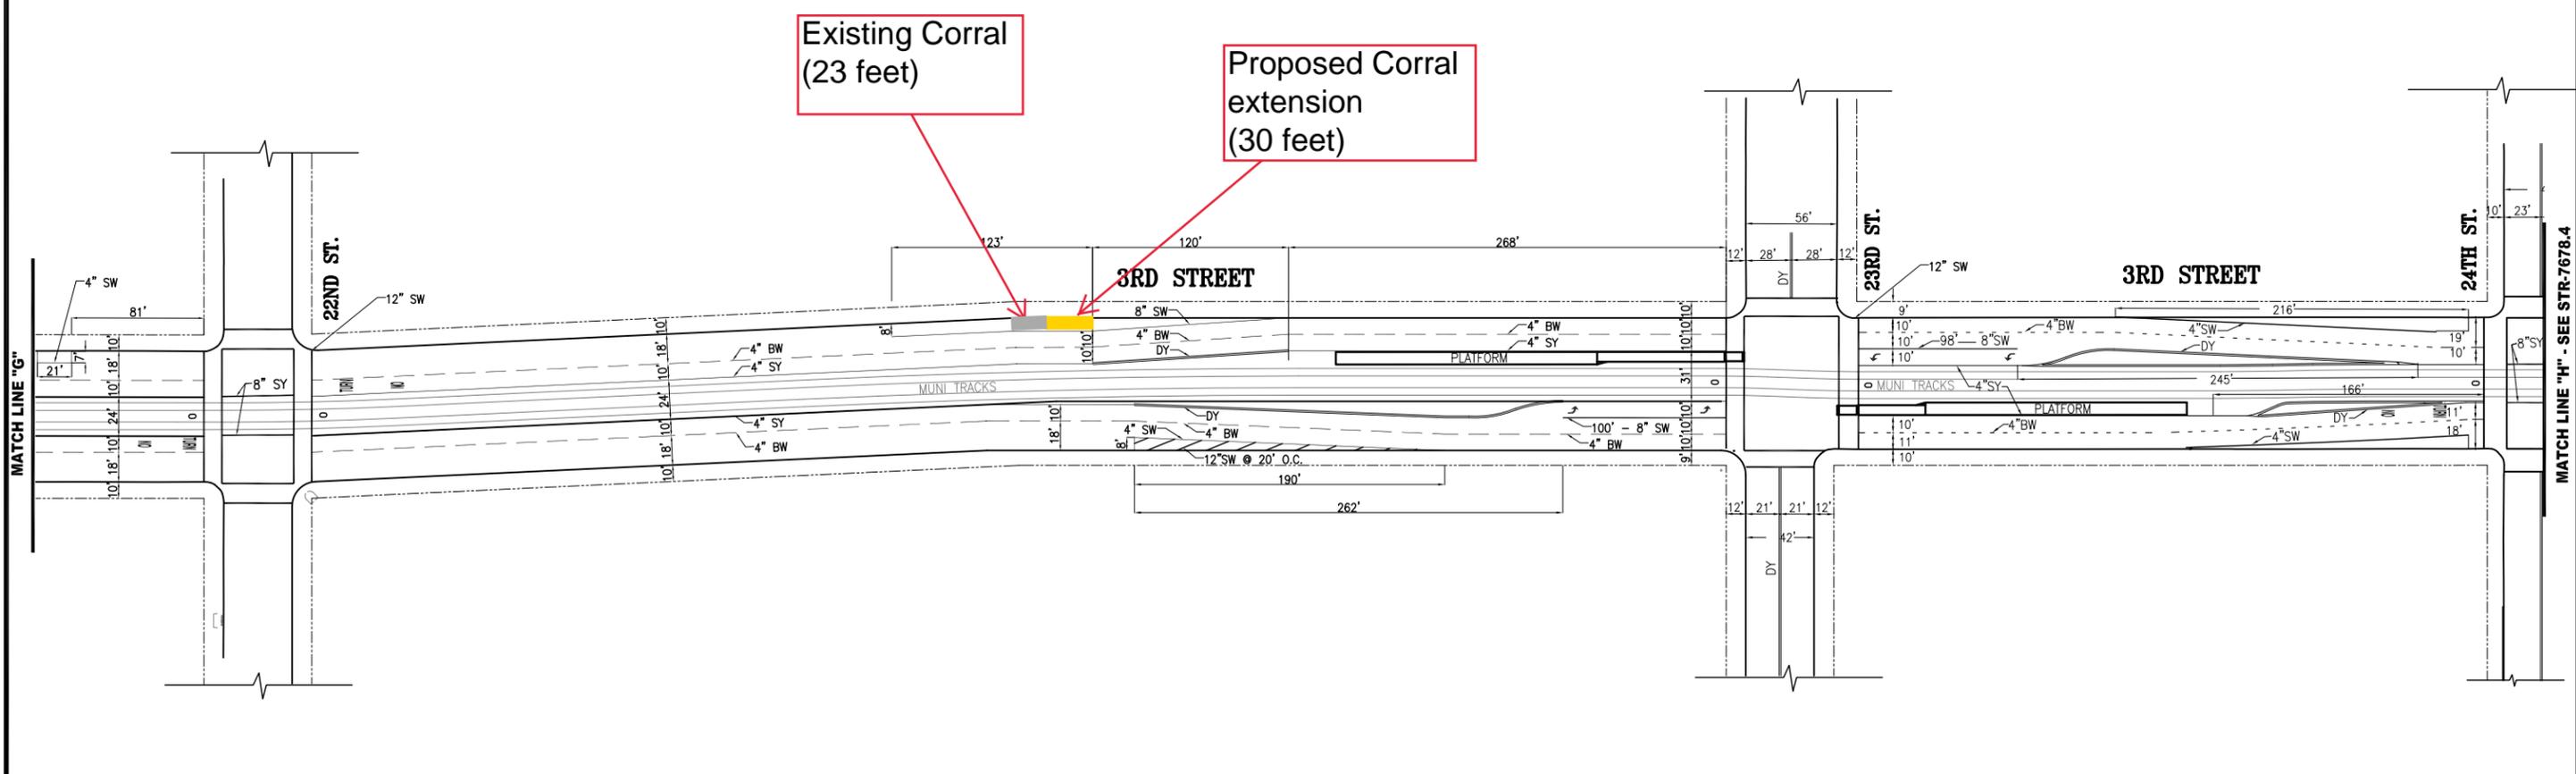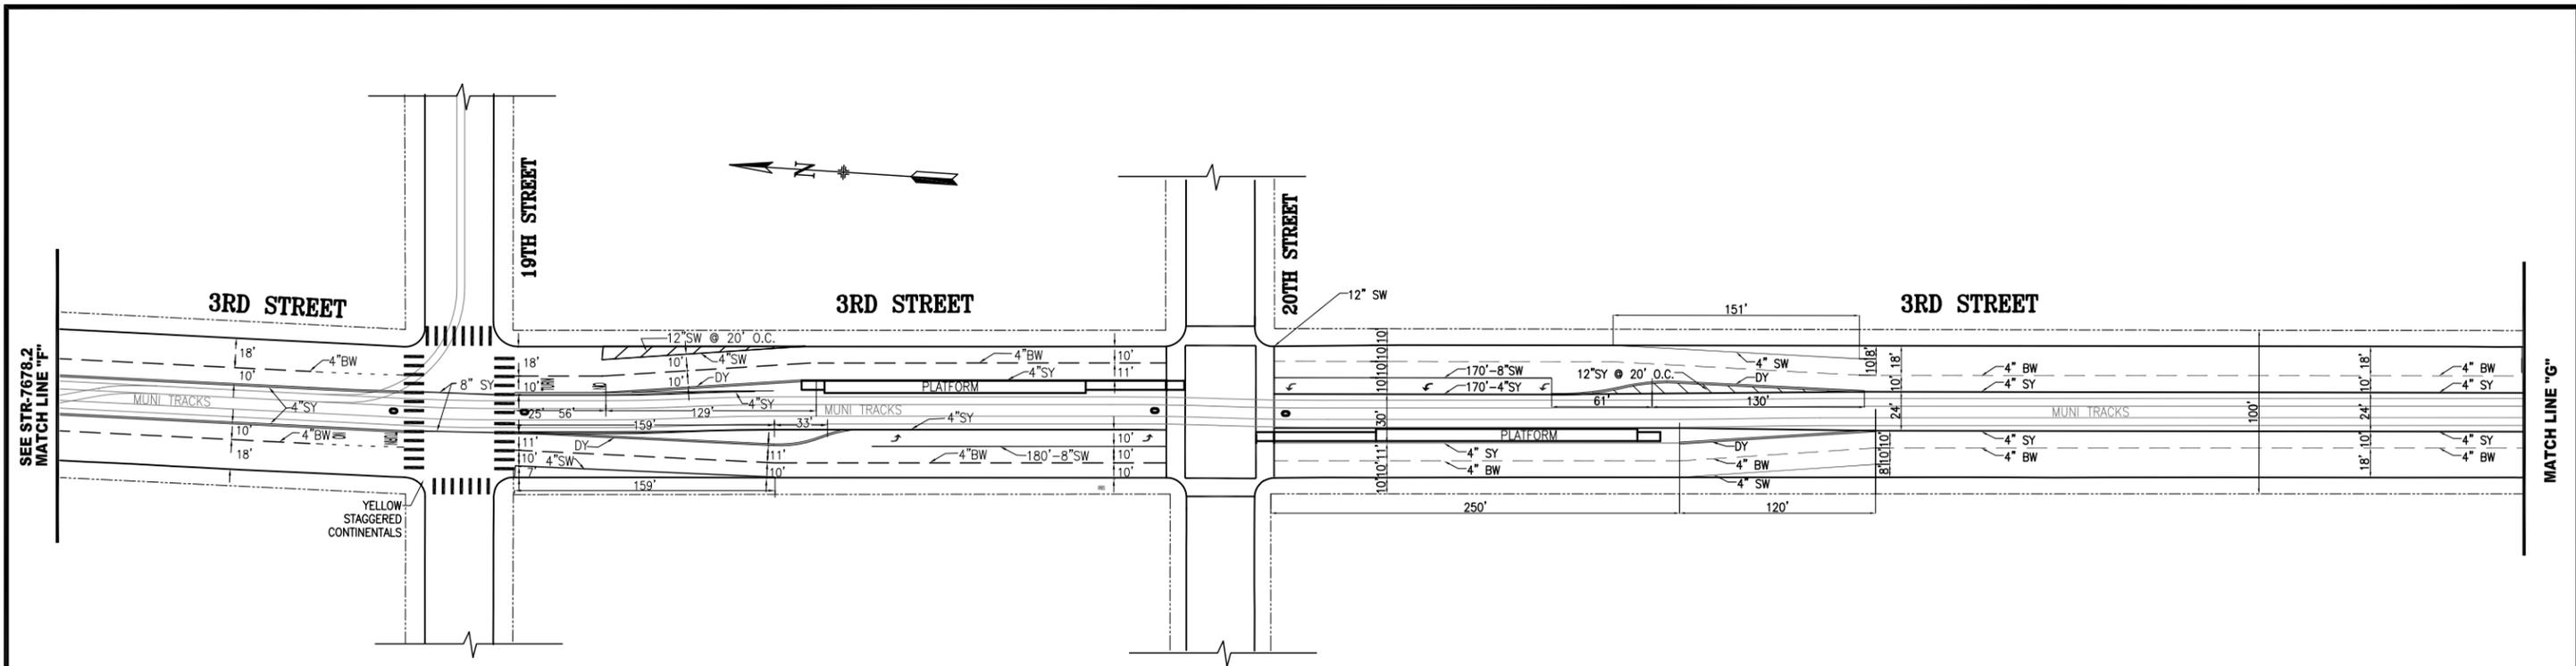

NO.	DATE	DESCRIPTION	BY	APP
6	02/04/16	CHANGE TO YELLOW STAGGERED CONTINENTALS @ 19TH ST	S.KONALA	B.WOO
	12/03/12	ADD EDGE LINE AND ADJUST TAPE LENGTHS FROM 22ND-23RD, ADJUST TAPE LENGTH FROM 20TH-22ND	A.UY/W.TABAJONDA	M.SALLABERRY
	07/30/15	CHANGE TO STAGGERED CONTINENTAL CROSSWALKS @ 19TH ST	J.TOM	C.HUI
	09/15/15	ADDED "NO TURN" AT 19TH, 22ND, 24TH STS BOTH DIR	T.ABDALLAH	B.WOO
	1/1/16	ADD 4"SW CARSHARE PARKING NORTH OF 22ND ST	D.YEUNG	T.FOLKS
	10/29/09	ADDED 8"SY: 19TH, 22ND, & 24TH STS. INTERSECTIONS	T.ABDALLAH	B.WOO

TABLE OF REVISIONS
CHECK WITH TRACING TO SEE IF YOU HAVE LATEST REVISION



DRAWN: A.WONG / F.MEJIA		DATE: 5/08		APPROVED DANIEL ARELLANO SENIOR ENGINEER		DATE: 2008	
CHECKED: A.HERCE		DATE: 5/08		APPROVED JACK L. FLECK CITY TRAFFIC ENGINEER		DATE: 2008	

SCALE: 1" = 50'	CONTRACT NO.
SHEET/SHEETS: 4 OF 9	DRAWING NO. STR-7678.3
TRAFFIC STRIPING	
3RD STREET 19TH STREET TO 24TH STREET	
FILE NO.	REV. NO. 6

FILE NAME: ---
DATE: ---