


SFMTA - TASC SUMMARY SHEET

<p>PreStaff_Date: 1/30/2024</p> <p>Requested_by: SFMTA</p> <p>Handled: Jason Hyde</p> <p>Section Head : M Sallaberry <i>MS</i></p>	<p><input type="checkbox"/> Public Hearing Consent</p> <p><input checked="" type="checkbox"/> Public Hearing Regular</p> <p><input type="checkbox"/> Informational / Other <small>PH - Regular</small></p>	<p>No objections: _____</p> <p>Item Held: _____</p> <p>Other: _____</p>
<p>Location: Balboa Street at 19th Avenue</p>		
<p>Subject: On Street Bicycle Parking</p>		
<p>PROPOSAL / REQUEST: ESTABLISH – NO PARKING ANYTIME EXCEPT BICYCLES</p> <p>Balboa Street, south side, from 60 feet to 80 feet east of 19th Avenue.</p> <p>(Supervisor District 1)</p> <p>This proposal would establish an on-street bicycle corral in an existing general unmetered parking space at 1737 Balboa Street.</p> <p>Jason Hyde, Jason.hyde@sfmta.com</p>		
<p>BACKGROUND INFORMATION / COMMENTS</p> <p>This proposal establishes a bike corral on the south side of Balboa Street replacing a general unmetered parking space at the request of adjacent business.</p>		
<p>HEARING NOTIFICATION AND PROCESSING NOTES:</p>	<p>ENVIRONMENTAL CLEARANCE BY: <input checked="" type="checkbox"/> SFMTA <input type="checkbox"/> Attached <input type="checkbox"/> Pending</p>	
<p>CHECK-IF PREPARING SEPARATE SFMTA BOARD CALENDAR ITEM FOR PROPOSAL: <input type="checkbox"/></p>		

TASC PACKET – Proposed Bike Corral Location

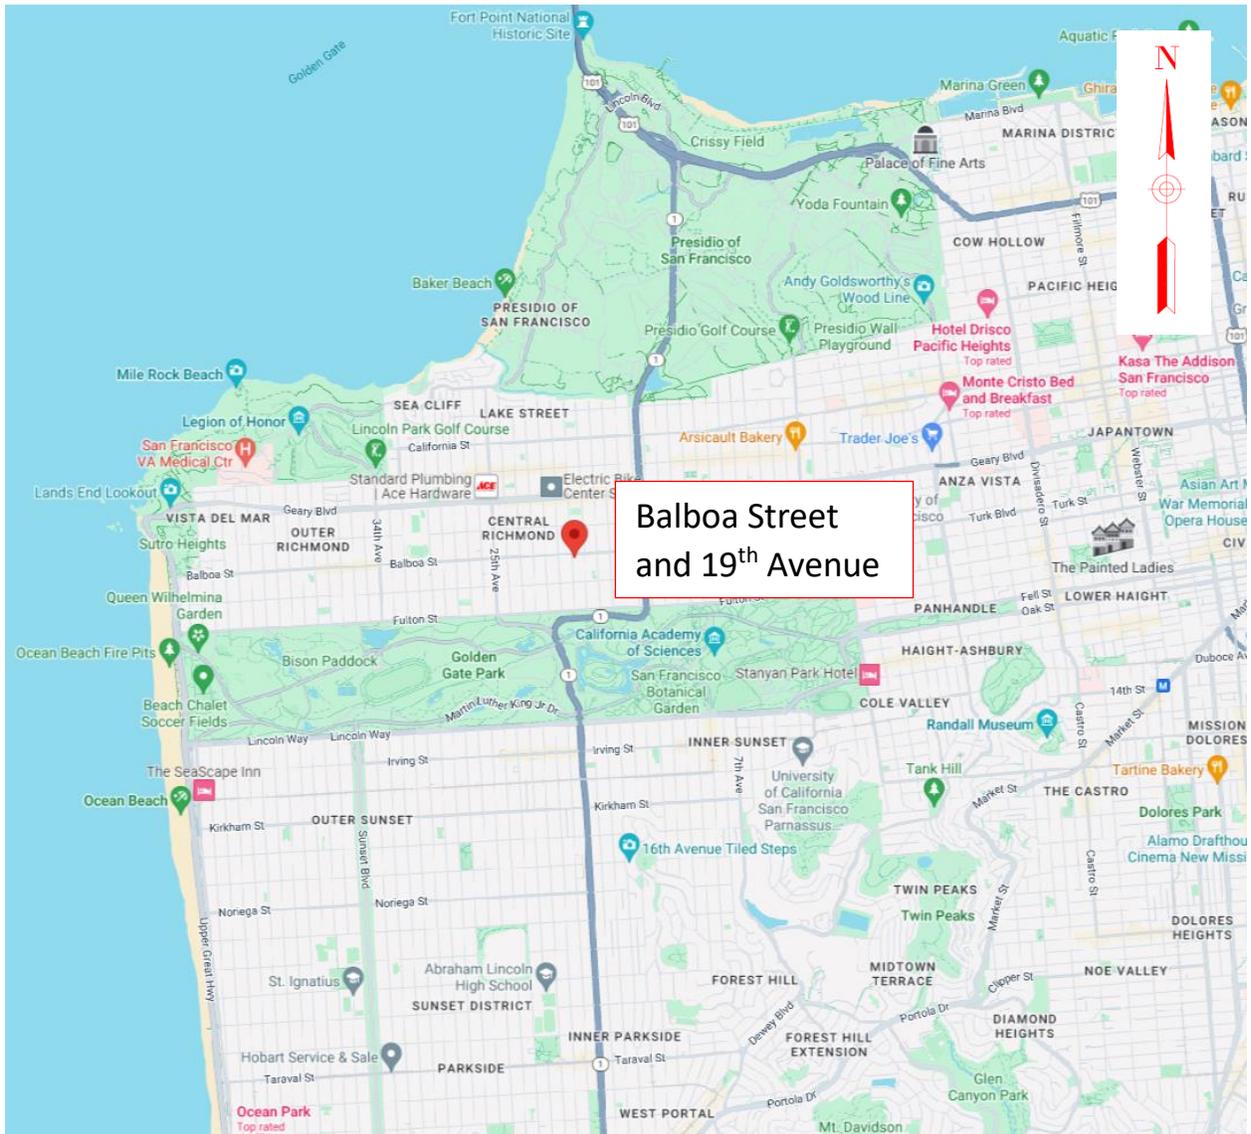



20 foot bike corral



1737 Balboa Street, south side, 60 feet to 80 feet east of 19th Avenue




19TH AVE

5 RACKS
@ 3' 0.C.

DELINEATOR

WHEEL STOP

8" SW

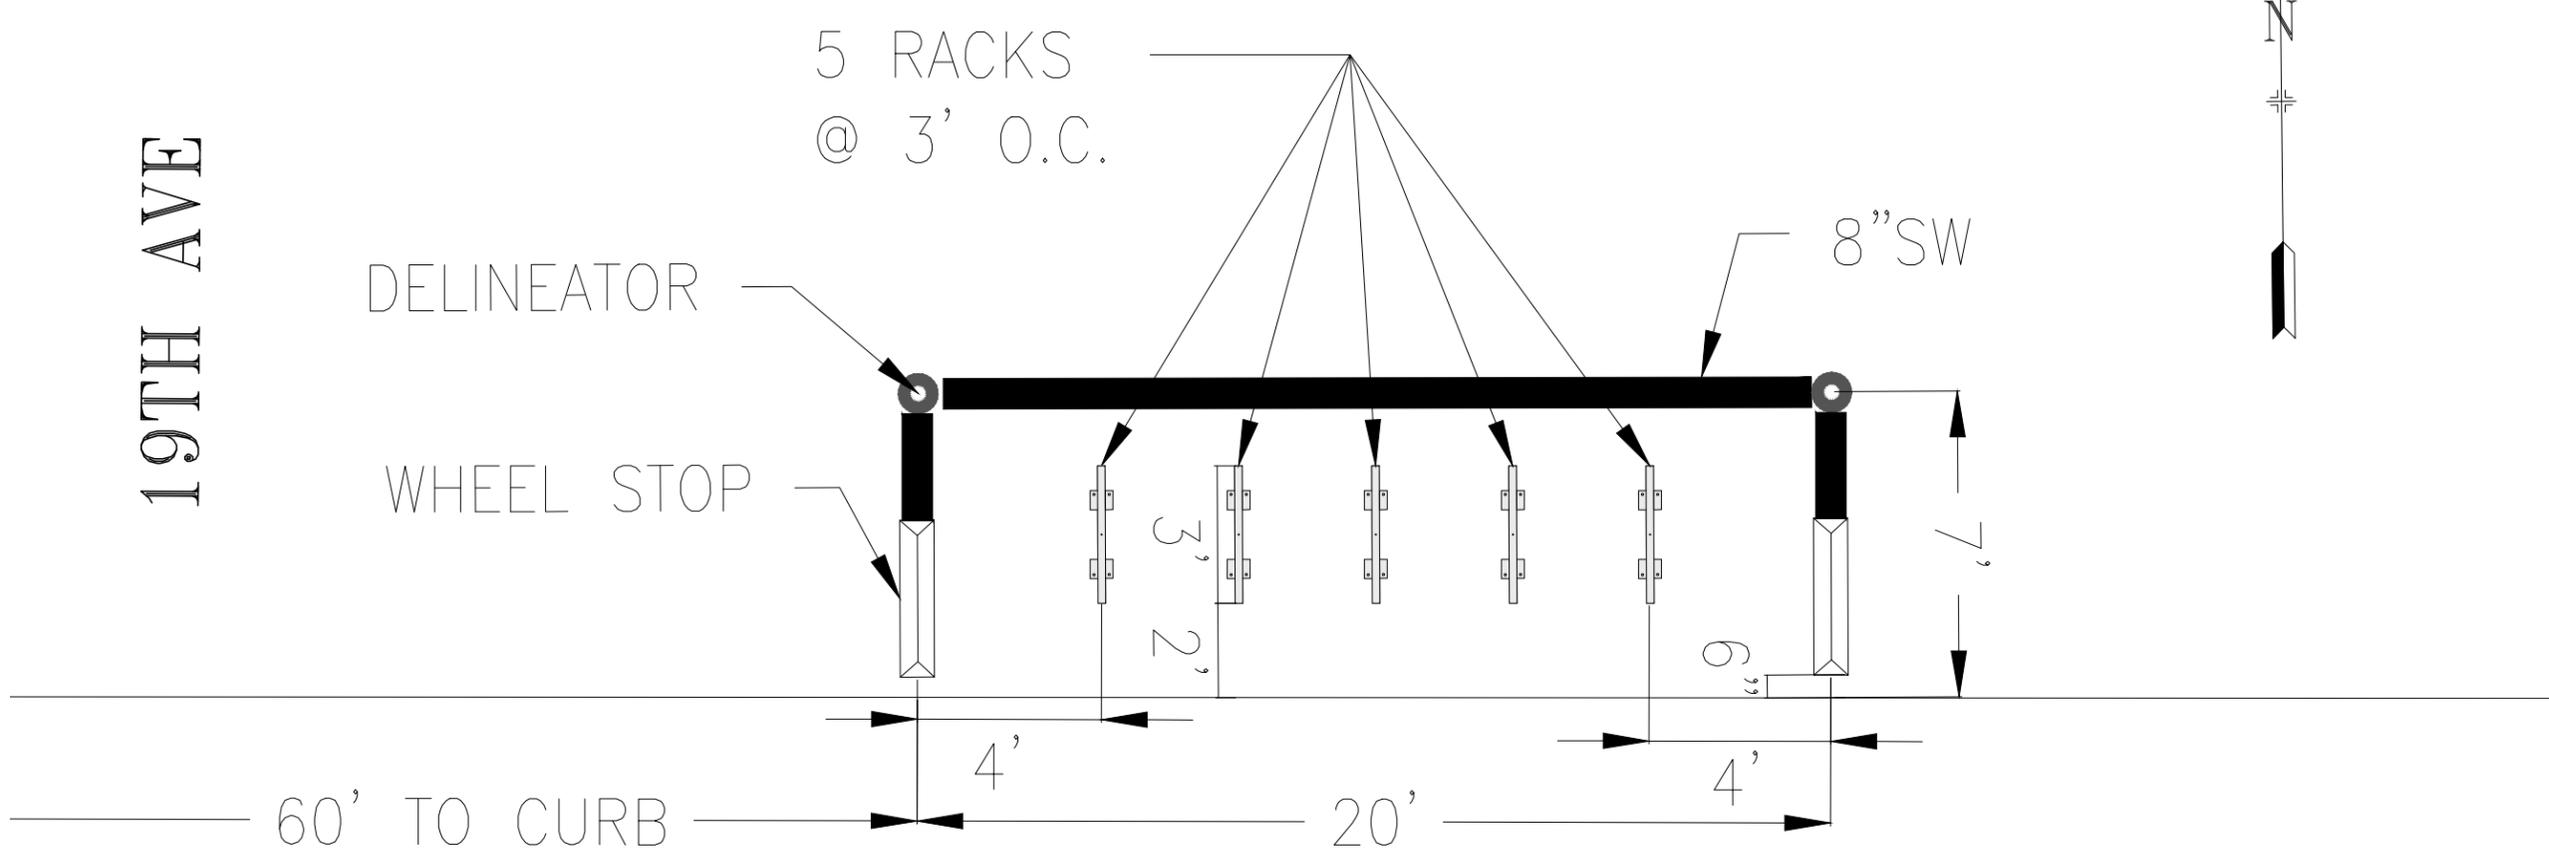

60' TO CURB

4'

20'

4'


BALBOA ST



SFMTA



		APPROVED		SCALE:	CONTRACT NO.
DRAWN:	DATE:	SENIOR ENGINEER	DATE:		DRAWING NO.
CHECKED:	DATE:	CITY TRAFFIC ENGINEER	DATE:	SHEET/SHEETS:	FILE NO.
					REV. NO.

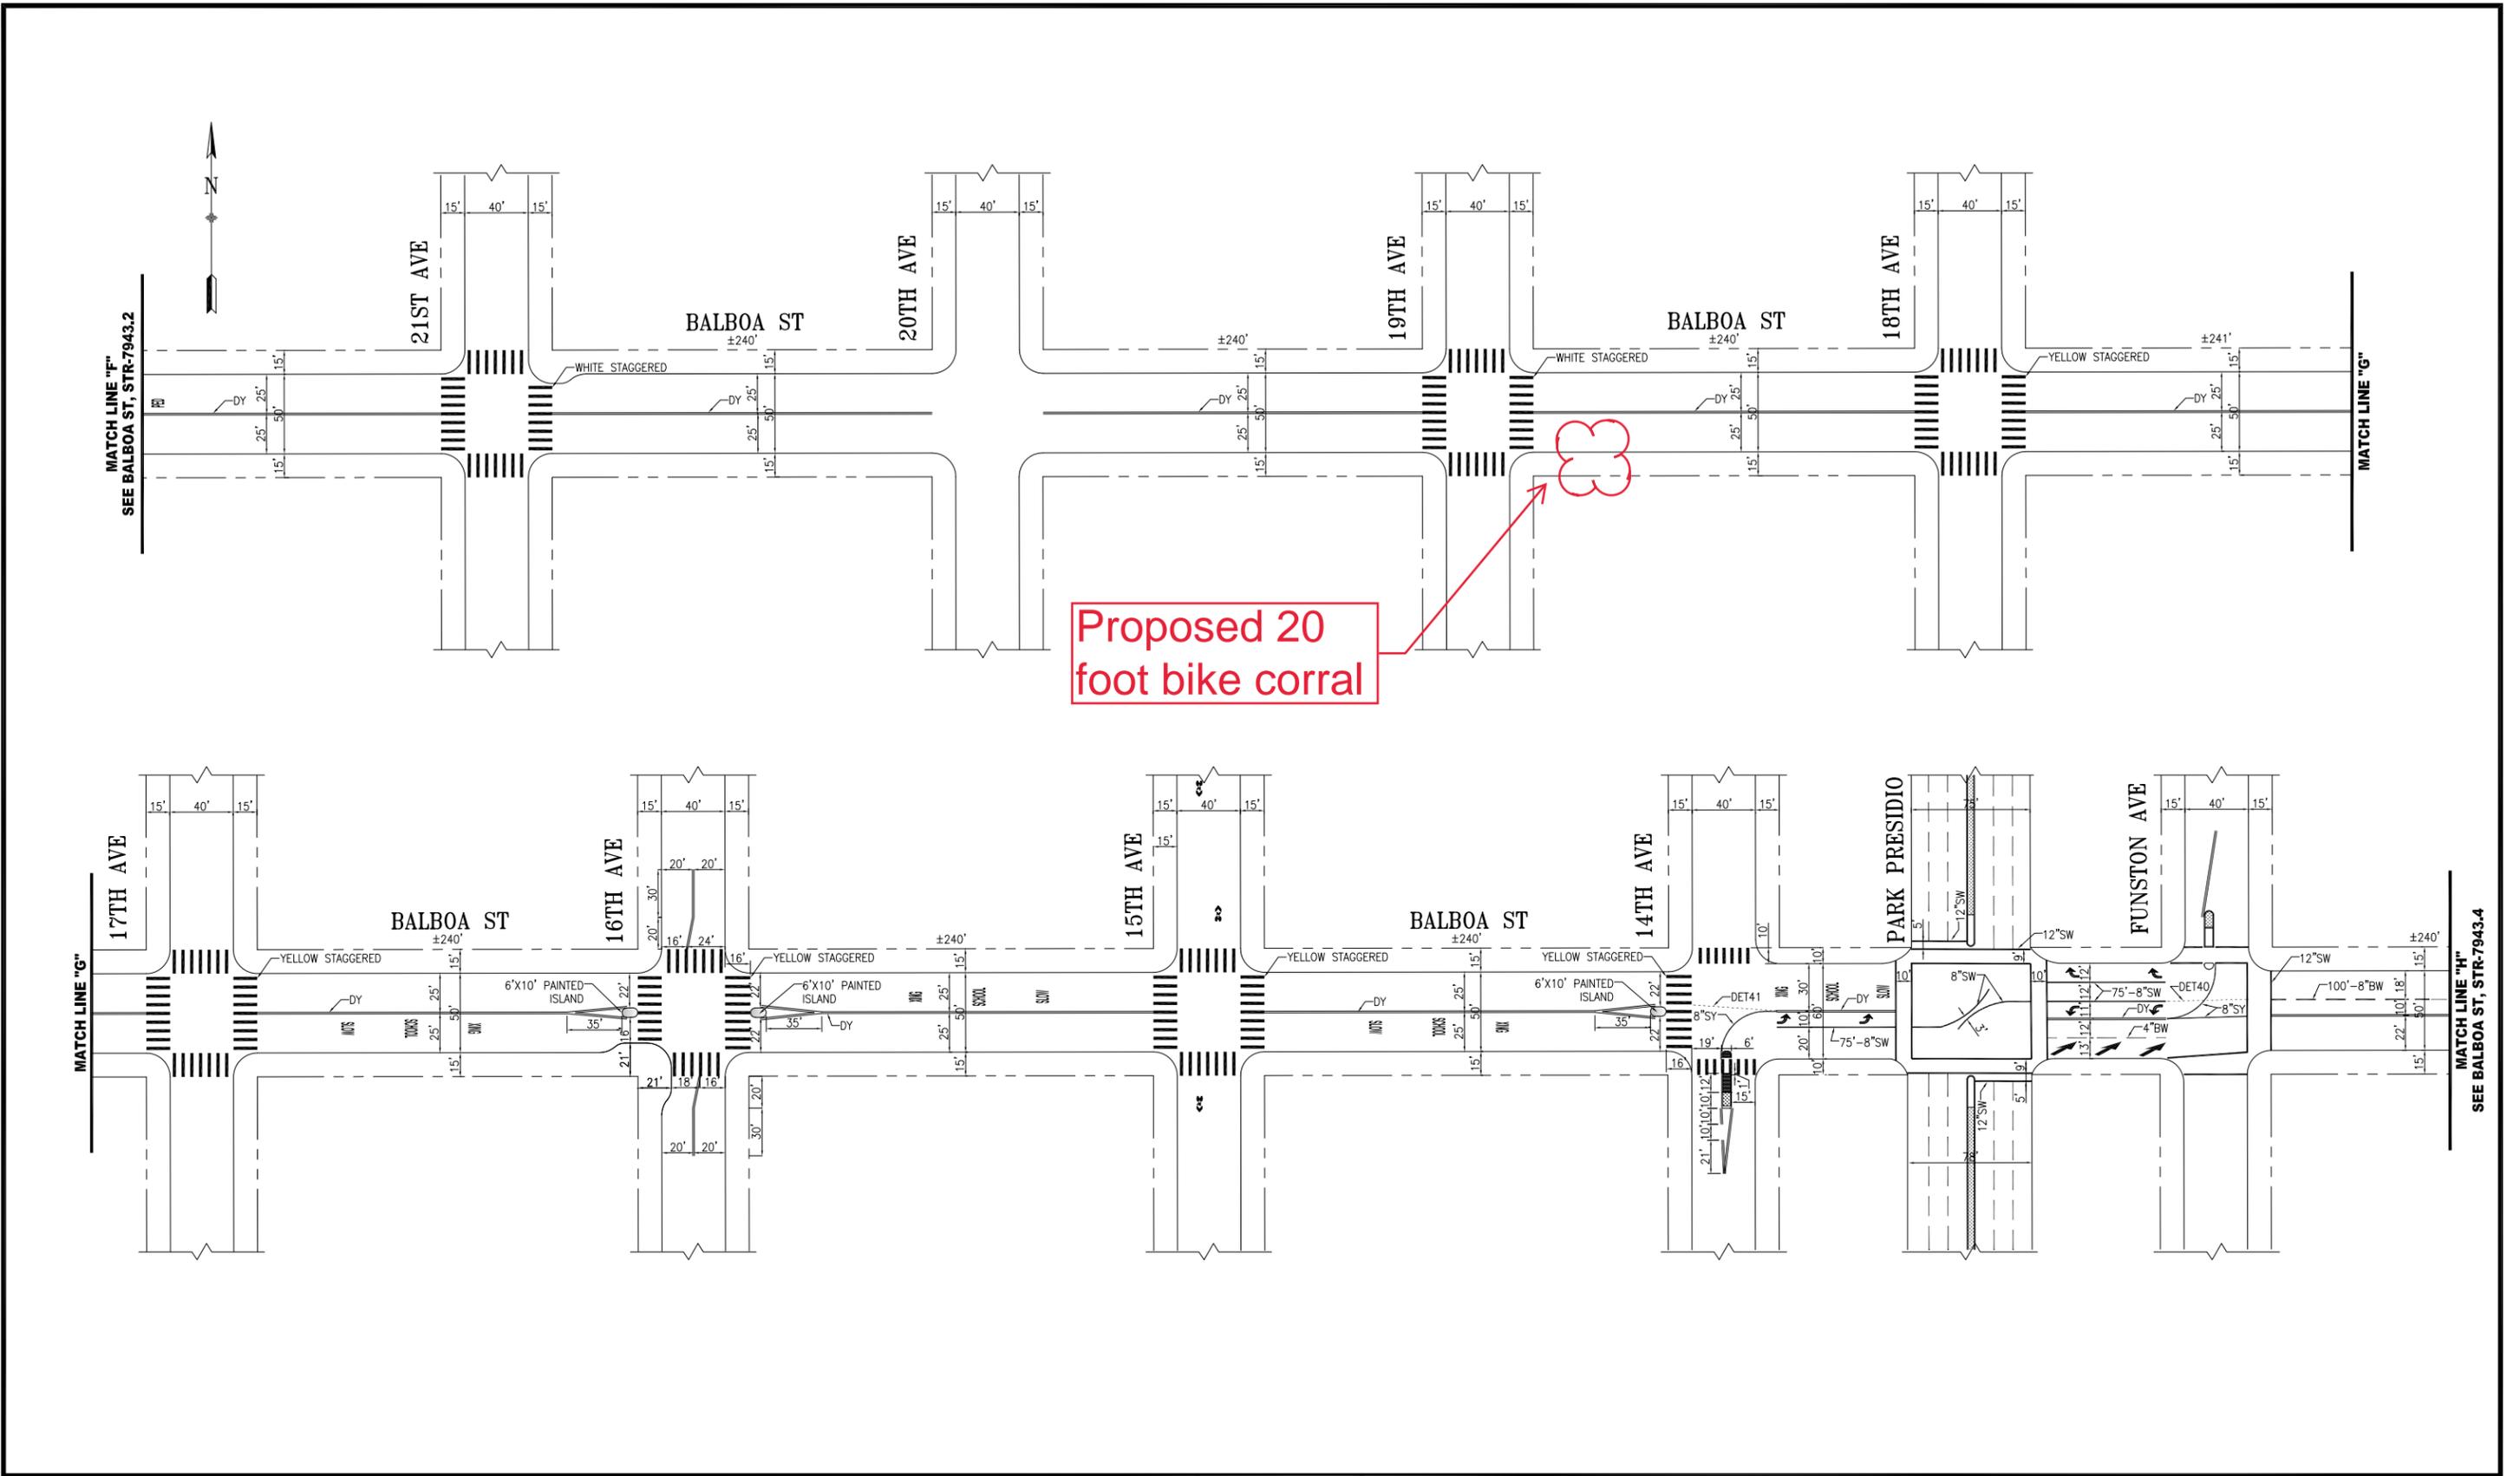

NO.	DATE	DESCRIPTION	BY	APP
1	08/31/21	NEW WHITE STAGGERED CONTINENTAL AT 21ST AVE. PER FIELD UPDATES: (10/11/19) DELETE 4" BW EAST OF 14TH AVE; CONTIS, X-WALK & STRIPING DIM @ 16TH, 14TH, & ON PARK PRESIDIO	P.LOUIE	M.SALLABERRY
2	12/28/18	SIDE STREET: SHARROWS ON 15TH AVE	J.CHIMENTO	D.R.CURTIS
3	04/04/14	ADDED MEDIAN AND 8" SY PER 14TH AVE	D.PROVENCE	G.DE LEON

TABLE OF REVISIONS
CHECK WITH TRACING TO SEE IF YOU HAVE LATEST REVISION



CONTRACT NO.
DRAWING NO.
FILE NO.
REV. NO.

SUPERSEDES
STR-1579.1 REV 25

DRAWN:
T.ABDALLAH

CHECKED:
B.WOO

DATE:
6/2012

DATE:
6/2012

APPROVED

THOMAS P. FOLKS 6/21/2012
SENIOR ENGINEER

RICARD OLEA 6/21/2012
CITY TRAFFIC ENGINEER

SCALE:
1" = 50'

SHEET/SHEETS:
4 OF 5

STRIPING DRAWING

BALBOA STREET
22ND AVENUE TO FUNSTON AVENUE

CONTRACT NO.
DRAWING NO.
FILE NO.
REV. NO.

4

FILE NAME
DATE: --/--/---