



SFMTA - TASC SUMMARY SHEET

<p>PreStaff_Date: 2/17/2026</p> <p>Requested_by: SFMTA</p> <p>Handled: Grant Brokl <i>LS</i></p> <p>Section Head : M Sallaberry <i>MS</i></p>	<p><input type="checkbox"/> Public Hearing Consent</p> <p><input checked="" type="checkbox"/> Public Hearing Regular</p> <p><input type="checkbox"/> Informational / Other Informational</p>	<p>No objections: _____</p> <p>Item Held: _____</p> <p>Other: _____</p>
<p>Location: 255 Potrero Avenue</p>		
<p>Subject: On Street Bicycling Parking</p>		
<p>PROPOSAL / REQUEST: ESTABLISH – NO PARKING ANYTIME EXCEPT BICYCLES Potrero Avenue, east side, from 181 feet to 211 feet south of 15th Street (Supervisor District 6).</p> <p>This proposal would establish an on-street bicycle corral in an existing general unmetered parking space.</p> <p>Grant Brokl, Grant.Brokl@sfmta.com</p>		
<p>BACKGROUND INFORMATION / COMMENTS This proposal establishes a bike corral on the east side of Potrero Avenue replacing a general unmetered parking space at the request of the adjacent soup kitchen.</p>		
<p>HEARING NOTIFICATION AND PROCESSING NOTES:</p>	<p>ENVIRONMENTAL CLEARANCE BY: <input checked="" type="checkbox"/> SFMTA <input type="checkbox"/> Attached <input type="checkbox"/> Pending</p>	
<p>CHECK IF PREPARING SEPARATE SFMTA BOARD CALENDAR ITEM FOR PROPOSAL: <input type="checkbox"/></p>		

TASC Packet – Bike Corral
255 Potrero Ave

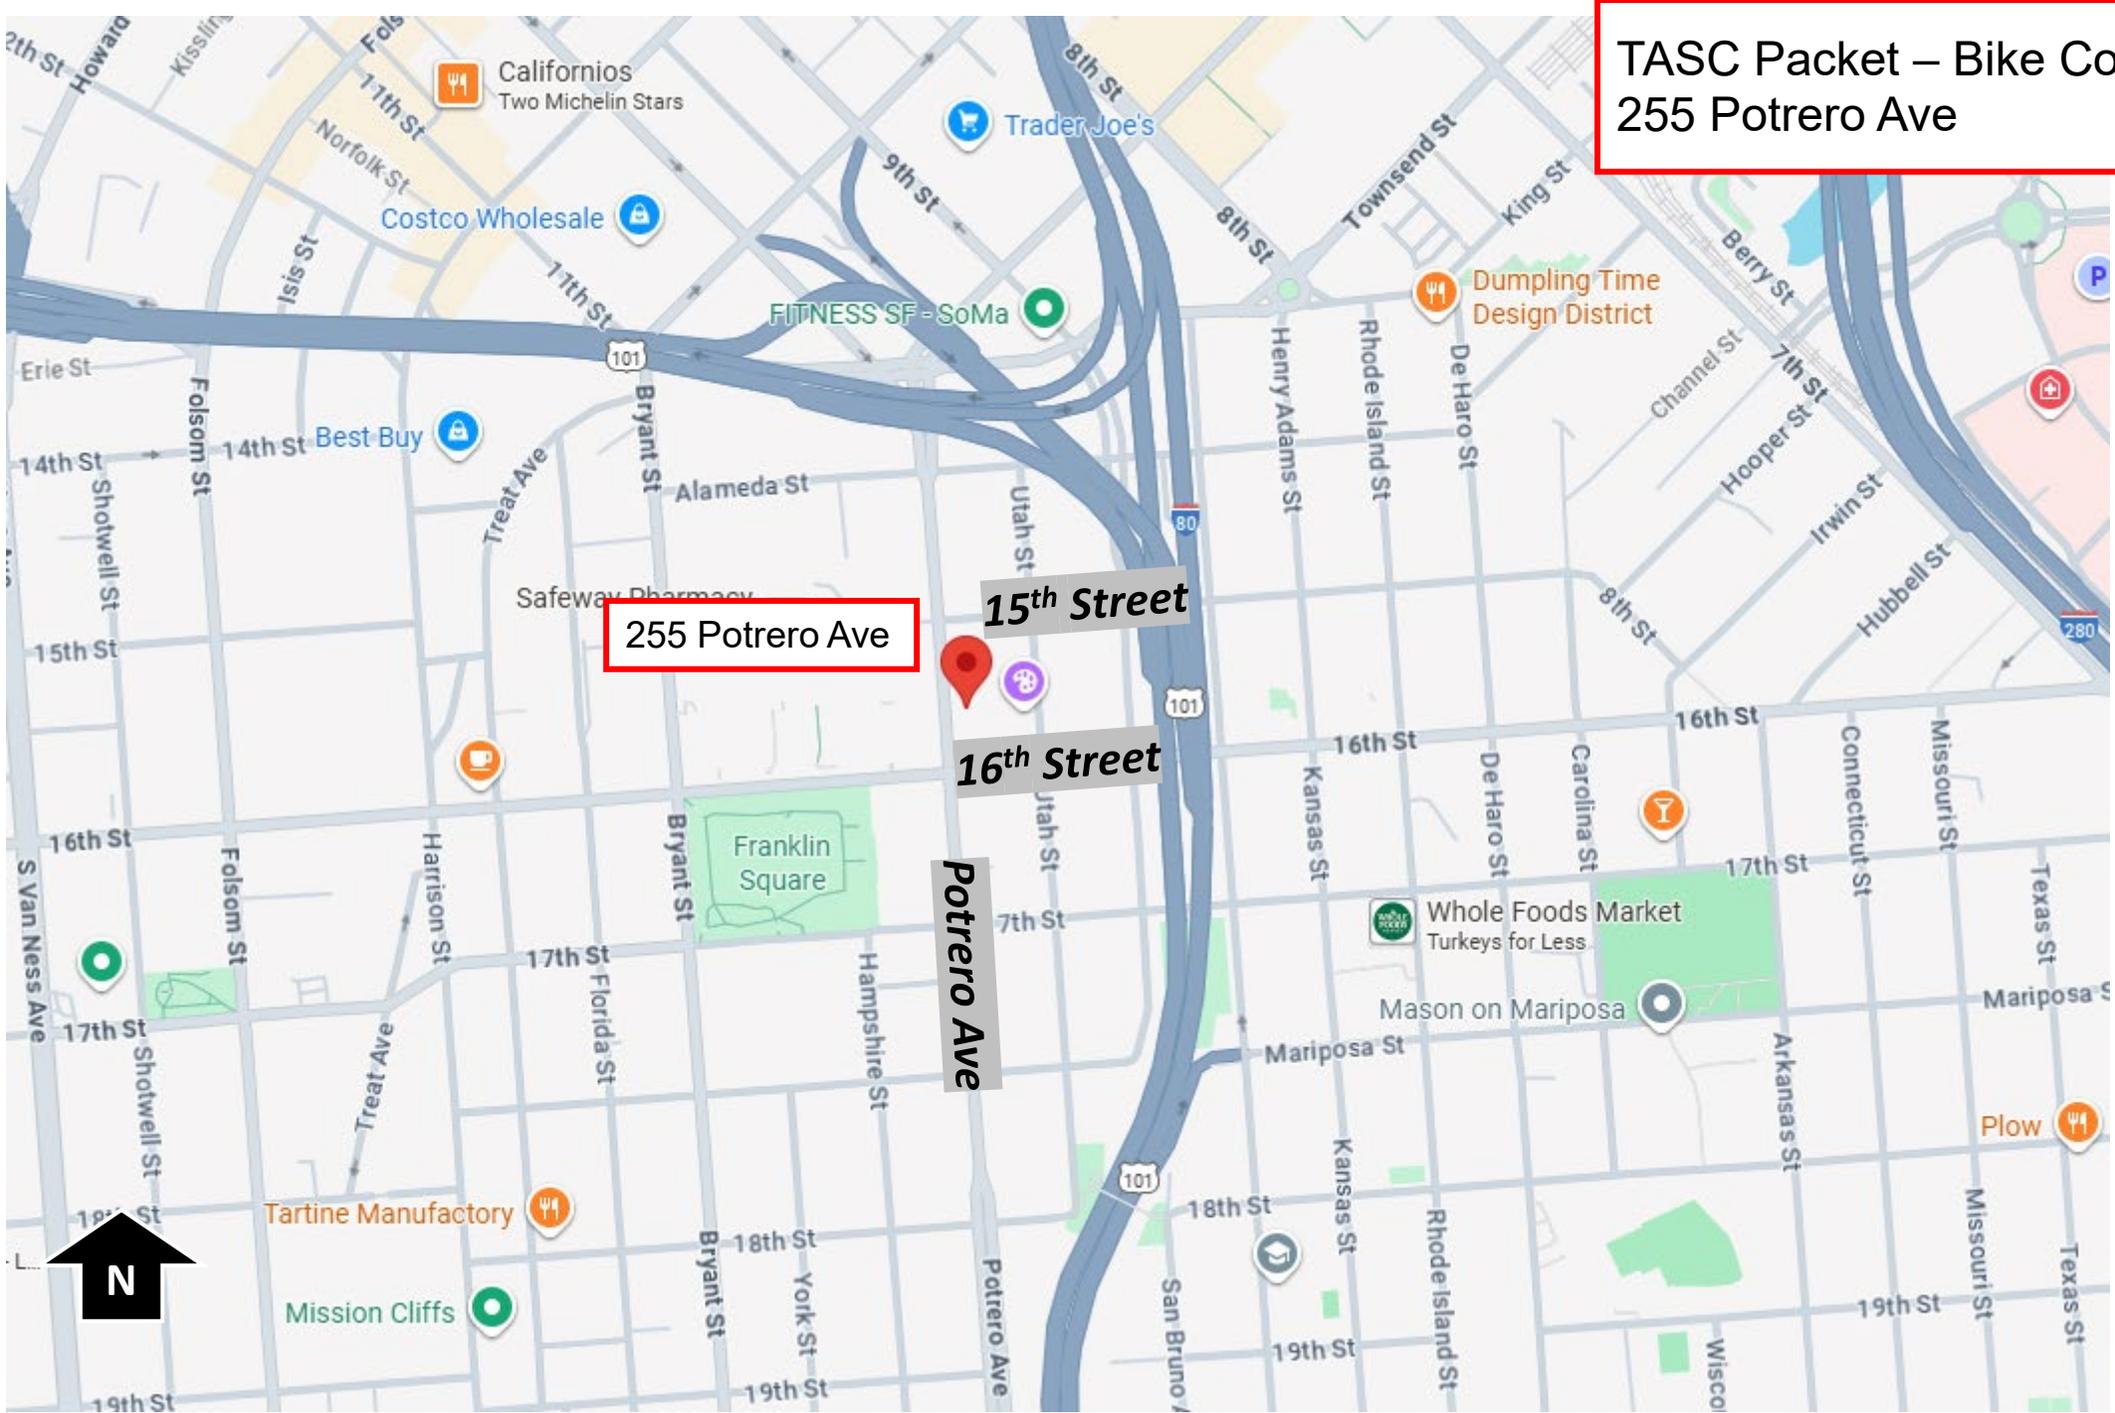

TASC Packet – Bike Corral
255 Potrero Ave

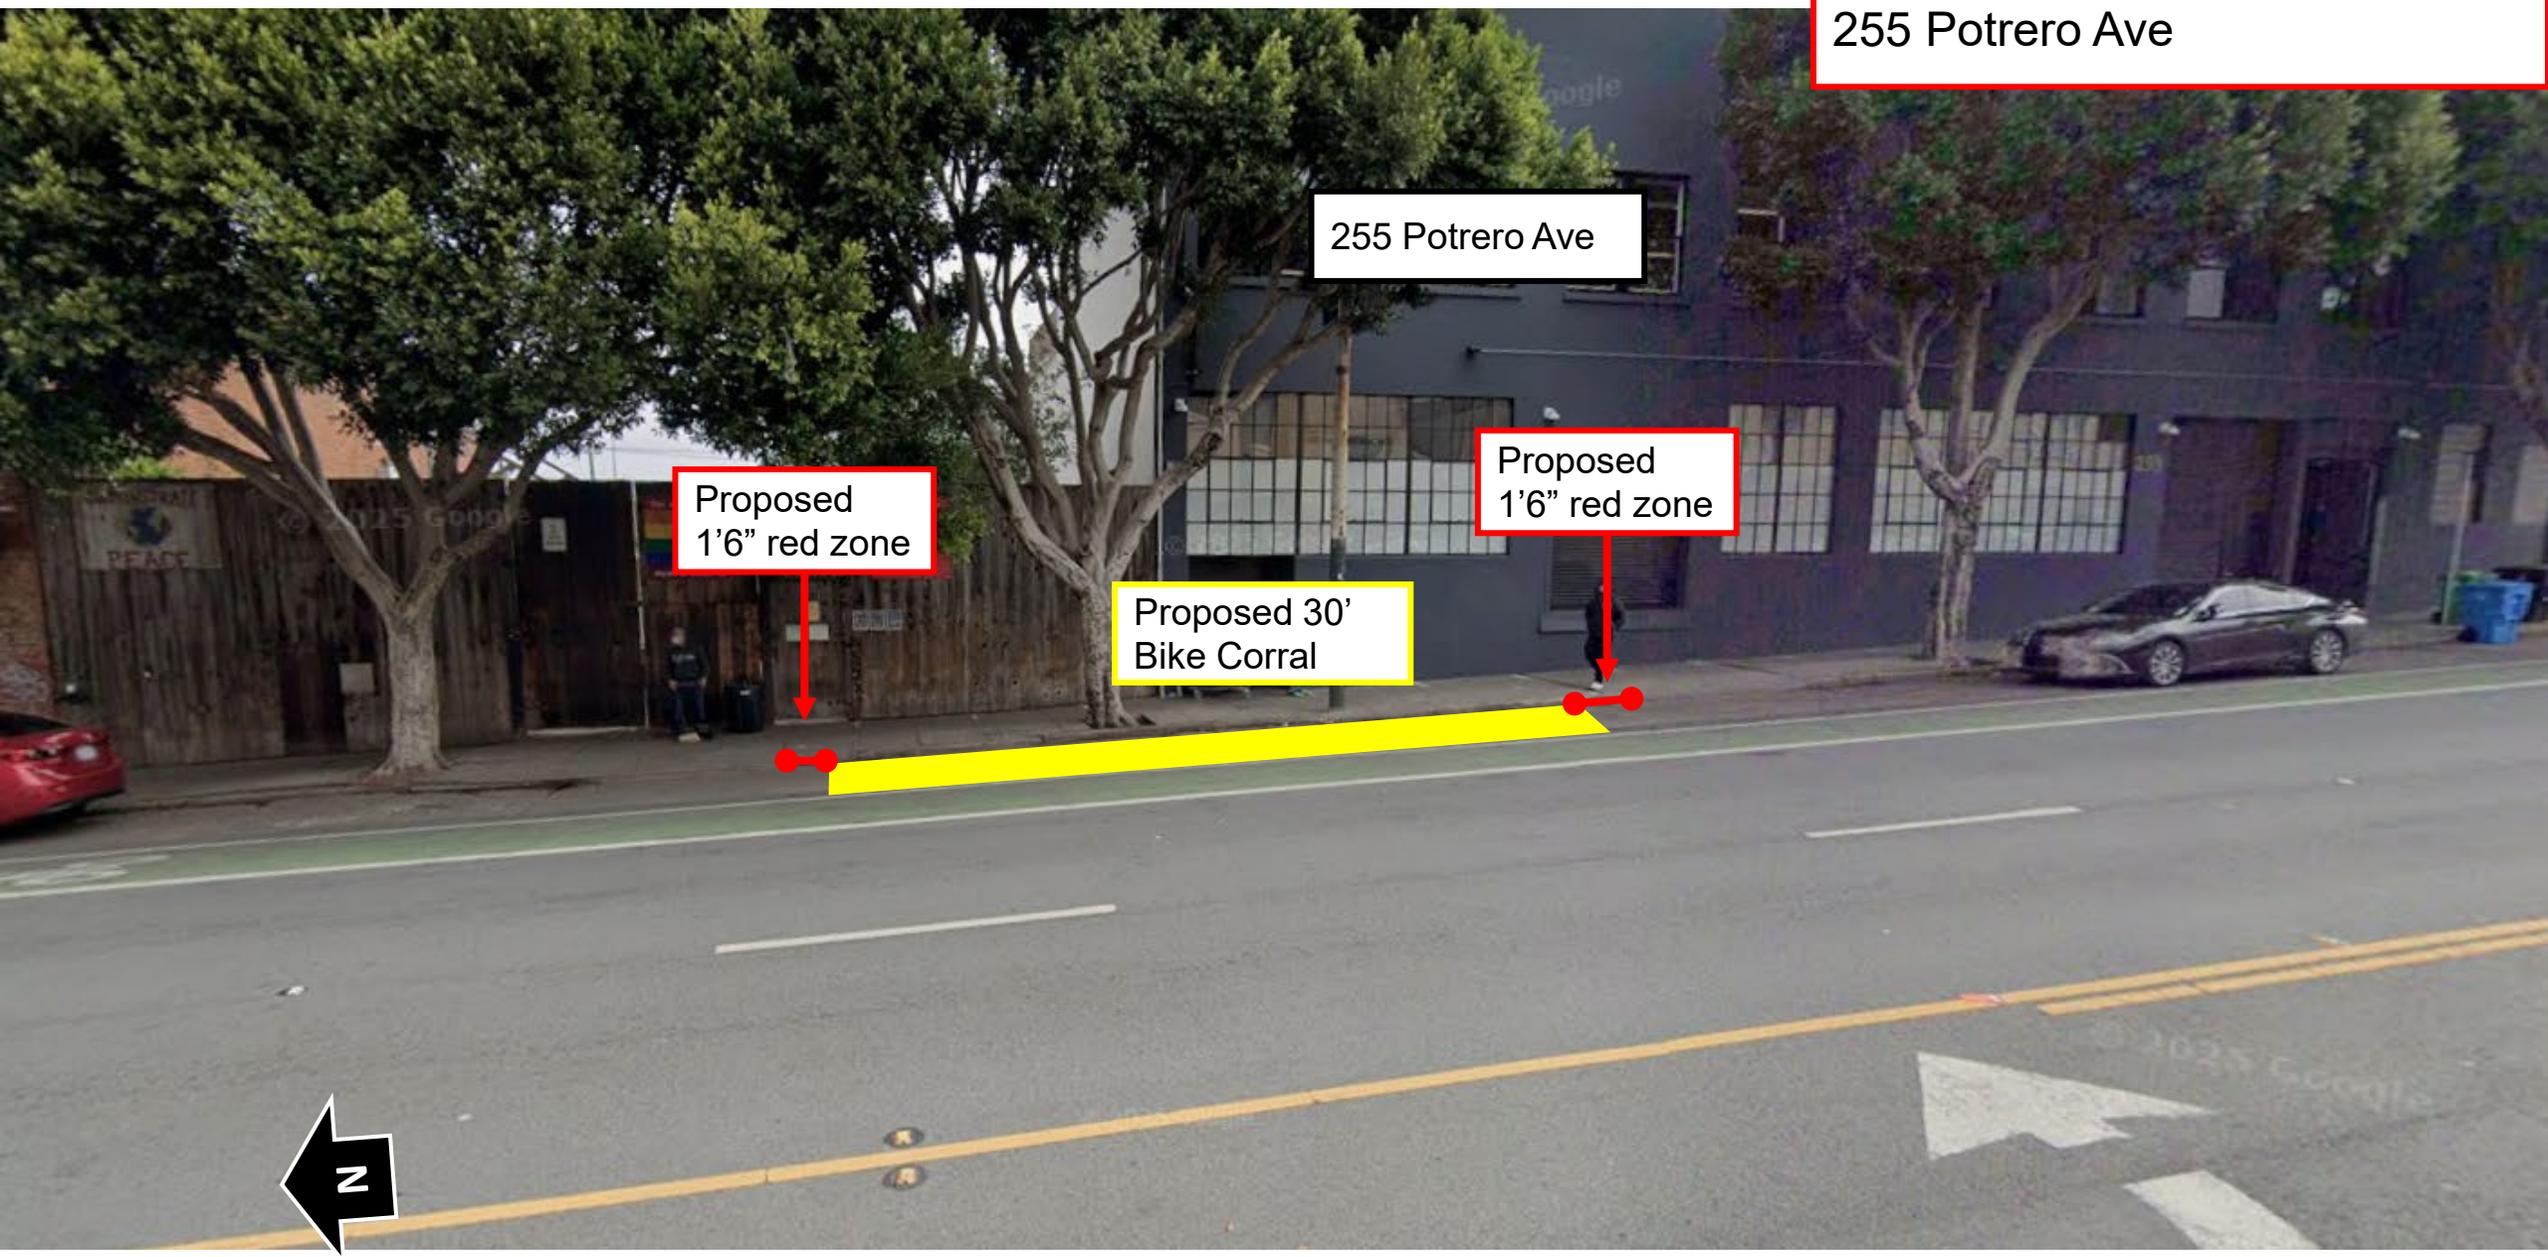



255 Potrero Ave

Proposed
1'6" red zone

Proposed 30'
Bike Corral

Proposed
1'6" red zone



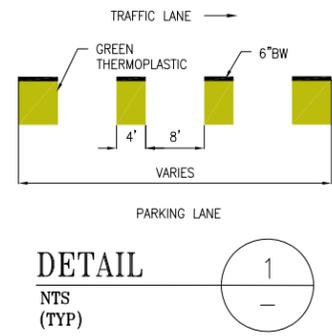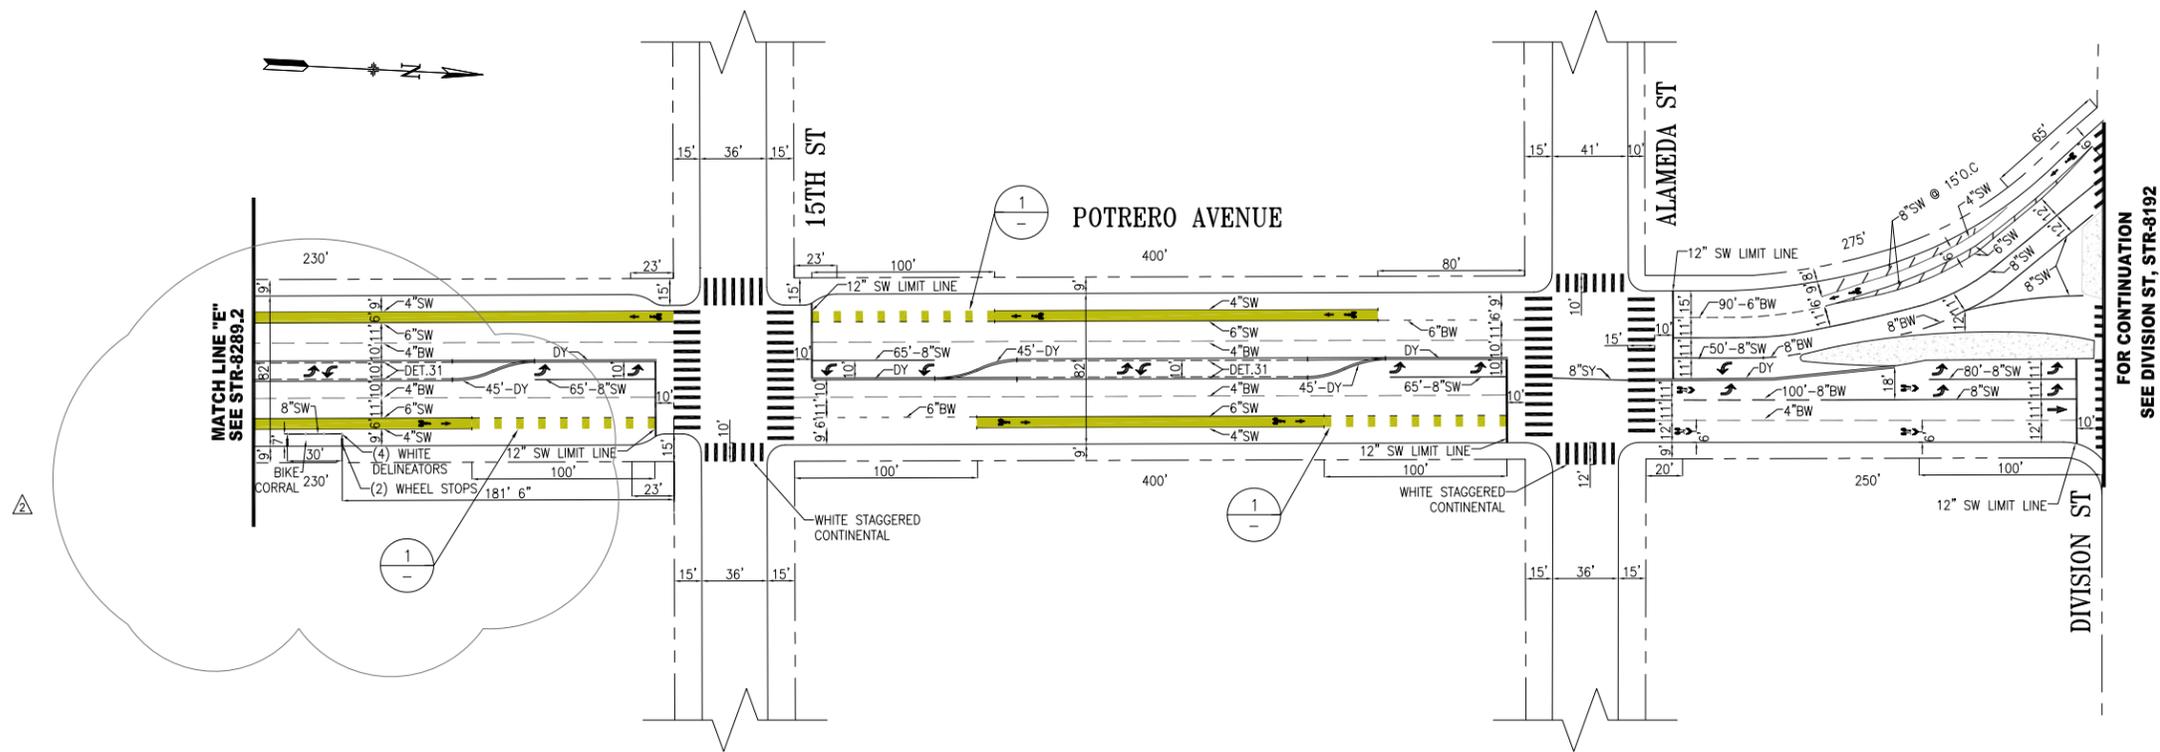

NOTES:
 1. BIKE LANES ARE NON-REFLECTIVE GREEN UNLESS OTHERWISE NOTED.

NO.	DATE	DESCRIPTION	BY	APP
1	12/02/20	ADDED BIKE CORRAL ON EAST SIDE 15TH-16TH ST	H.LY	G.HO
2	02/20	UPDATED PER FIELD	H.YU	M.VELASCO

TABLE OF REVISIONS
 CHECK WITH TRACING TO SEE IF YOU HAVE LATEST REVISION



SUPERSEDES: STR-7671 REV6	APPROVED
SUPERSEDES: STR-7671.1 REV7	MANITO VELASCO 08/17/2018
SUPERSEDES: STR-7671.2 REV3	SENIOR ENGINEER DATE:
DRAWN: H. YU	DATE: 07/19/2018
CHECKED: L. VENTURA	DATE: 07/19/2018

SCALE: 1" = 50'
SHEET/SHEETS: 4 OF 4

TRAFFIC STRIPING
 POTRERO AVENUE
 16TH STREET TO DIVISION STREET

CONTRACT NO.
DRAWING NO. STR-8289.3
FILE NO.
REV. NO. 2

FILE NAME: ---
 DATE: ---