



# PROPOSED PARKING-PROTECTED BIKEWAYS ON FELL STREET BETWEEN BAKER AND SHRADER STREETS

For Illustrative Purposes Only

## Existing Condition

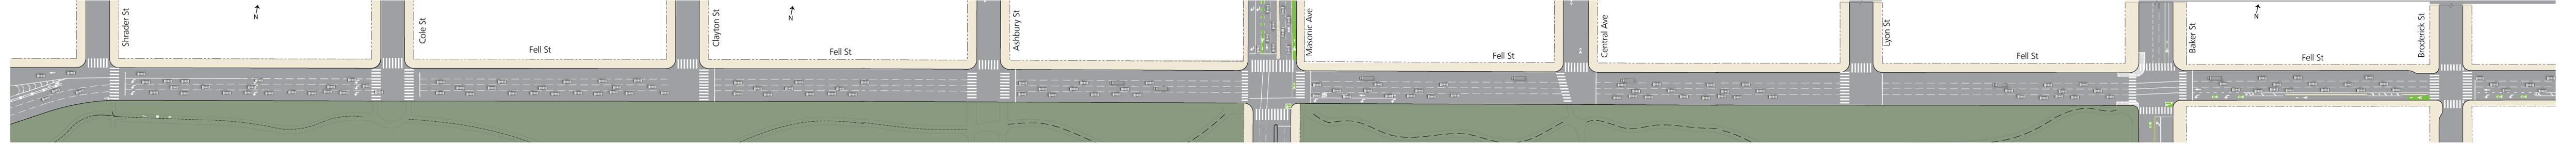

## Proposed Improvements

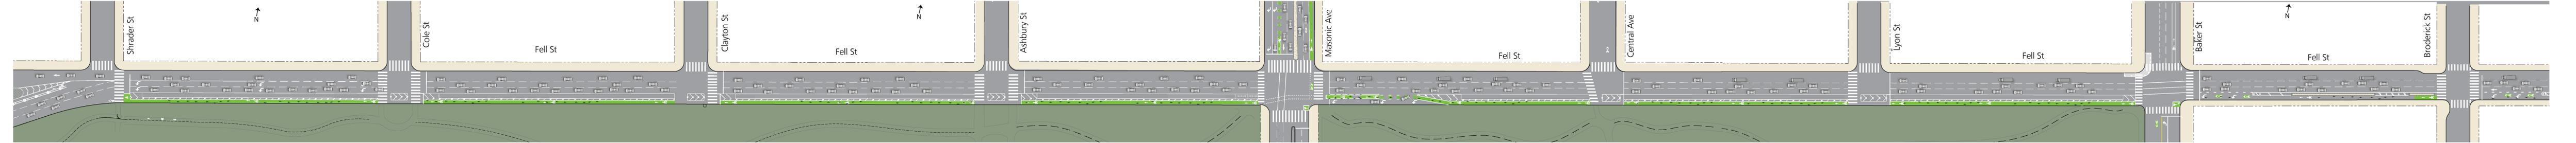

Note: Protected bikeway green for illustrative purposes. Green paint will be implemented sparingly, due to the temporary nature of this project