


## SFMTA - TASC SUMMARY SHEET

<b>PreStaff_Date:</b> 6/3/2025 <b>Requested_by:</b> SFMTA <b>Handled:</b> Laura Stonehill (646-4320) <b>Section Head :</b> M. Sallaberry <i>MS</i>	<input checked="" type="checkbox"/> <b>Public Hearing Consent</b> <input type="checkbox"/> <b>Public Hearing Regular</b> <input type="checkbox"/> <b>Informational / Other</b> <small>PH - Consent</small>	<b>No objections:</b> _____ <b>Item Held:</b> _____ <b>Other:</b> _____
<b>Location:</b> Spear Street at Folsom Street		
<b>Subject:</b> Bike Share Station		
<b>PROPOSAL / REQUEST:</b> RESCIND– METERED YELLOW ZONE, COMMERCIAL LOADING, 30-MINUTE TIME LIMIT, 7 AM TO 6 PM, MONDAY THROUGH FRIDAY Spear Street, east side, from 164 feet to 206 feet south of Folsom Street (stalls #317 and #319)  ESTABLISH – NO STOPPING, EXCEPT BICYCLES ESTABLISH – BIKE SHARE STATION Spear Street, east side, from 164 feet to 260 feet south of Folsom Street (expanding existing bike share station into stalls #317 and #319)  ESTABLISH – METERED YELLOW ZONE, COMMERCIAL LOADING, 30-MINUTE TIME LIMIT, 7 AM TO 6 PM, MONDAY THROUGH FRIDAY Spear Street, east side, from 74 feet to 115 feet south of Folsom Street (stalls #307 and #309) (Supervisor District 6)  Proposal to expand the existing Spear/Folsom bike share station into two additional metered commercial loading stalls #317 & #319, and relocate that commercial loading to stalls #307 & #309.  Laura Stonehill. laura.stonehill@sfmta.com		
<b>BACKGROUND INFORMATION / COMMENTS</b> Stations with bicycles are 6.5 feet wide and 4 feet tall with a kiosk 7.8 feet tall and map panel away from the intersection. Stations are solar powered via a panel system that extends vertically from the kiosk. No excavation is necessary. - No Bike Facilities on Spear - No Muni on this block of Spear  Existing 19-dock station experiences a high volume of trips and is often full. To increase capacity downtown, we are proposing expanding this station to 35 docks.  Grid F30-2 35-dock station		
<b>HEARING NOTIFICATION AND PROCESSING NOTES:</b>	<b>ENVIRONMENTAL CLEARANCE BY:</b> <input type="checkbox"/> SFMTA <input checked="" type="checkbox"/> Attached <input type="checkbox"/> Pending	
<b>CHECK IF PREPARING SEPARATE SFMTA BOARD CALENDAR ITEM FOR PROPOSAL:</b> <input type="checkbox"/>		

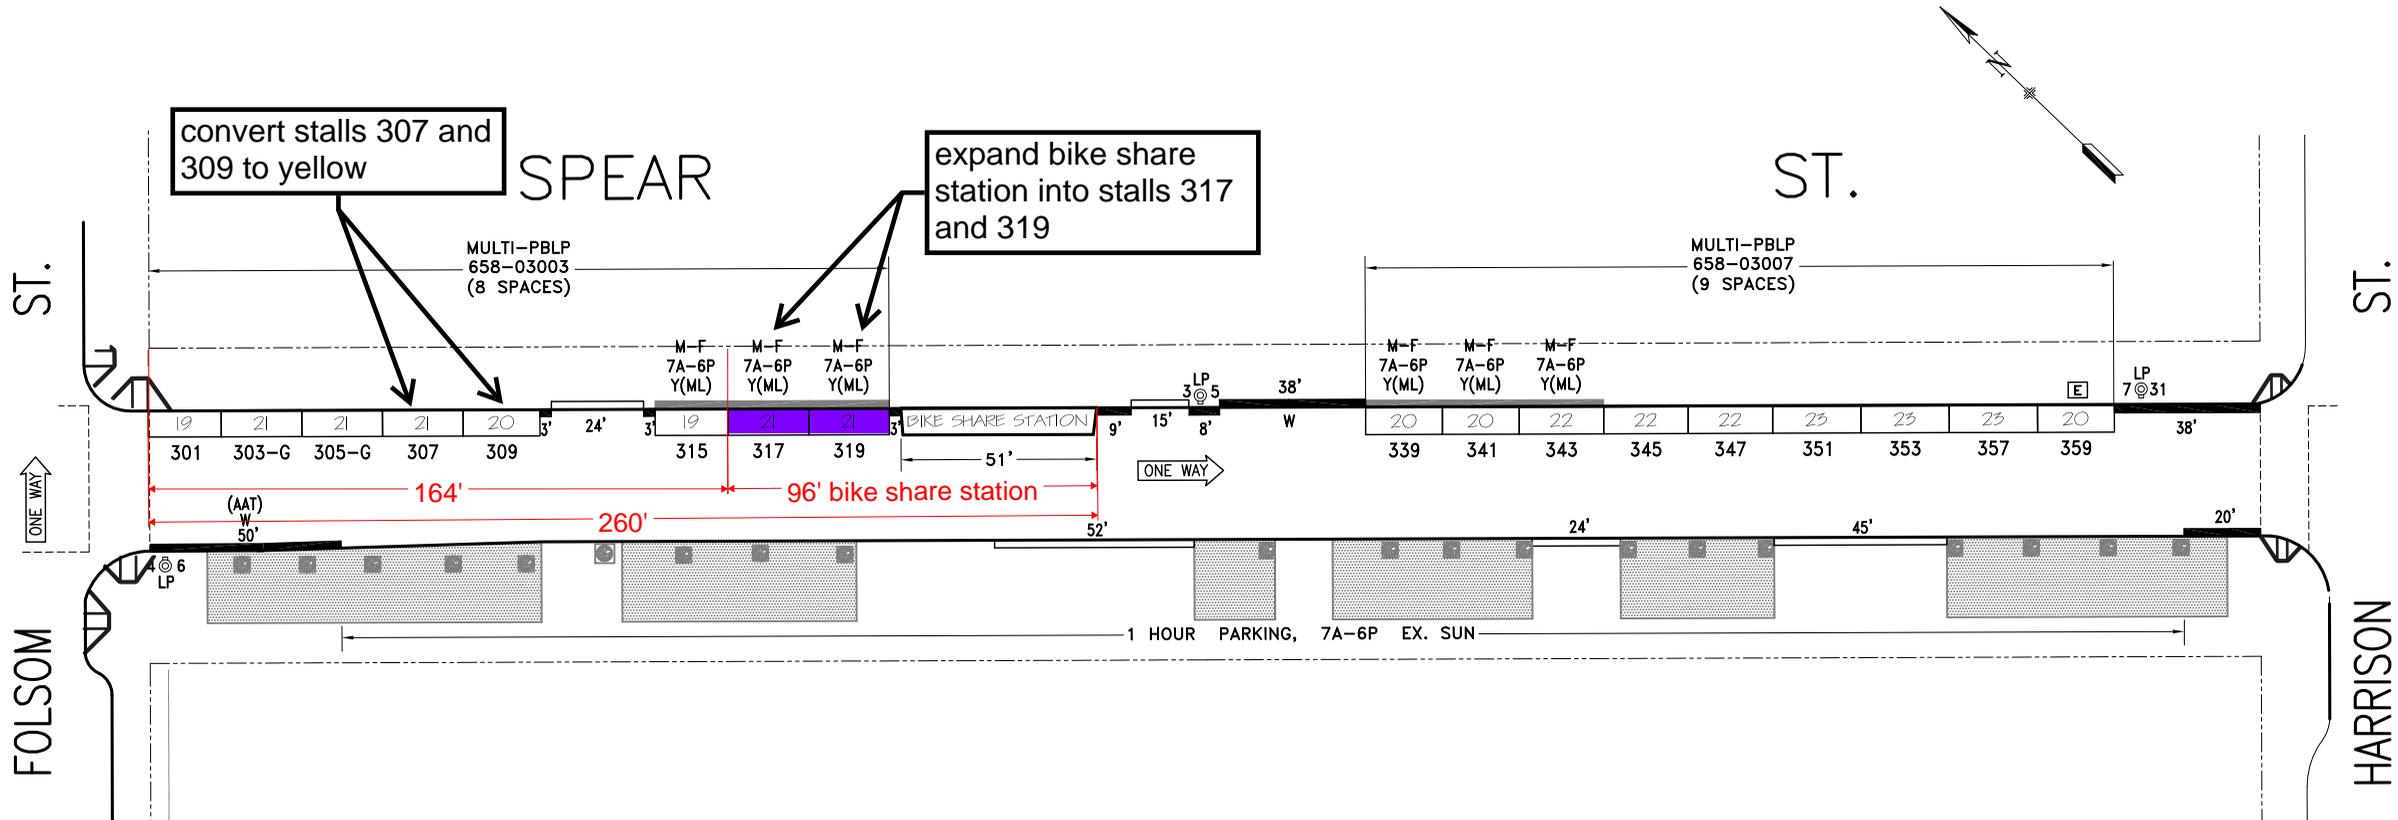

NEW SIDEWALK WITH LANDSCAPE

- SAND/SOIL FINISHED
- TREES





NO.	REVISION DESCRIPTION	BY	DATE	DIR/RES	3	4	5	
					Establish ML on #319-E/S	JB	12/20/19	6157
1	Re-install (6) meters #345- 359	JB	10-02-09		Rescind PT-PLZ on #345,347,351-E/S	JB	11/18/23	6669
2	Establish Bike Share, MOS#335,337	JB	7/31/13	5116	Per Field; Added PLZ; Est. SB RZ-W/S	JW	11/14/24	


**SAN FRANCISCO MUNICIPAL TRANSPORTATION AGENCY**  
 CITY AND COUNTY OF SAN FRANCISCO  
 PARKING METER SPACES

SIDE	TOW-AWAY		METER CT.		GENERAL				LOADING			METERED SPACES						
	AM	PM	SS	MS	GMP	MC	TIMES	DAYS	ML	MTL	6-W	15 MIN	30 MIN	1 HR	2 HR	10 HR	4 HR	TOTAL
ODD				2	11		7A-6P	M-SA	6					6			11	17
EVEN																		


**SPEAR ST. (SPR, 658)**  
**(300) BLOCK**  
 Meters # 658-03XXY  
**FOLSOM ST. TO HARRISON ST.**  
 AREA **1**

SCALE: **1" = 50'**      DATE: **10/02/09**      BY: **JB**

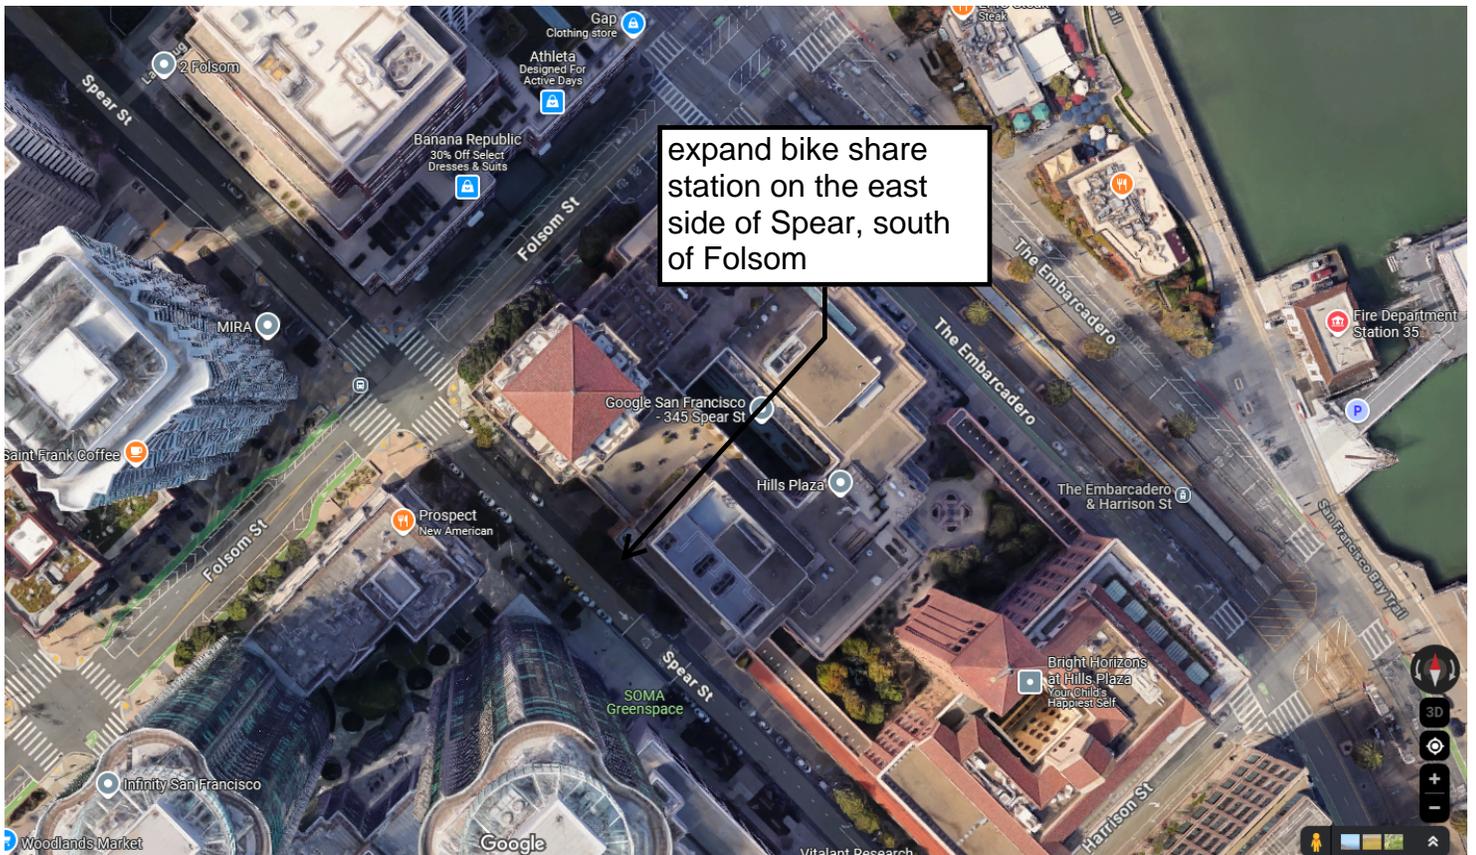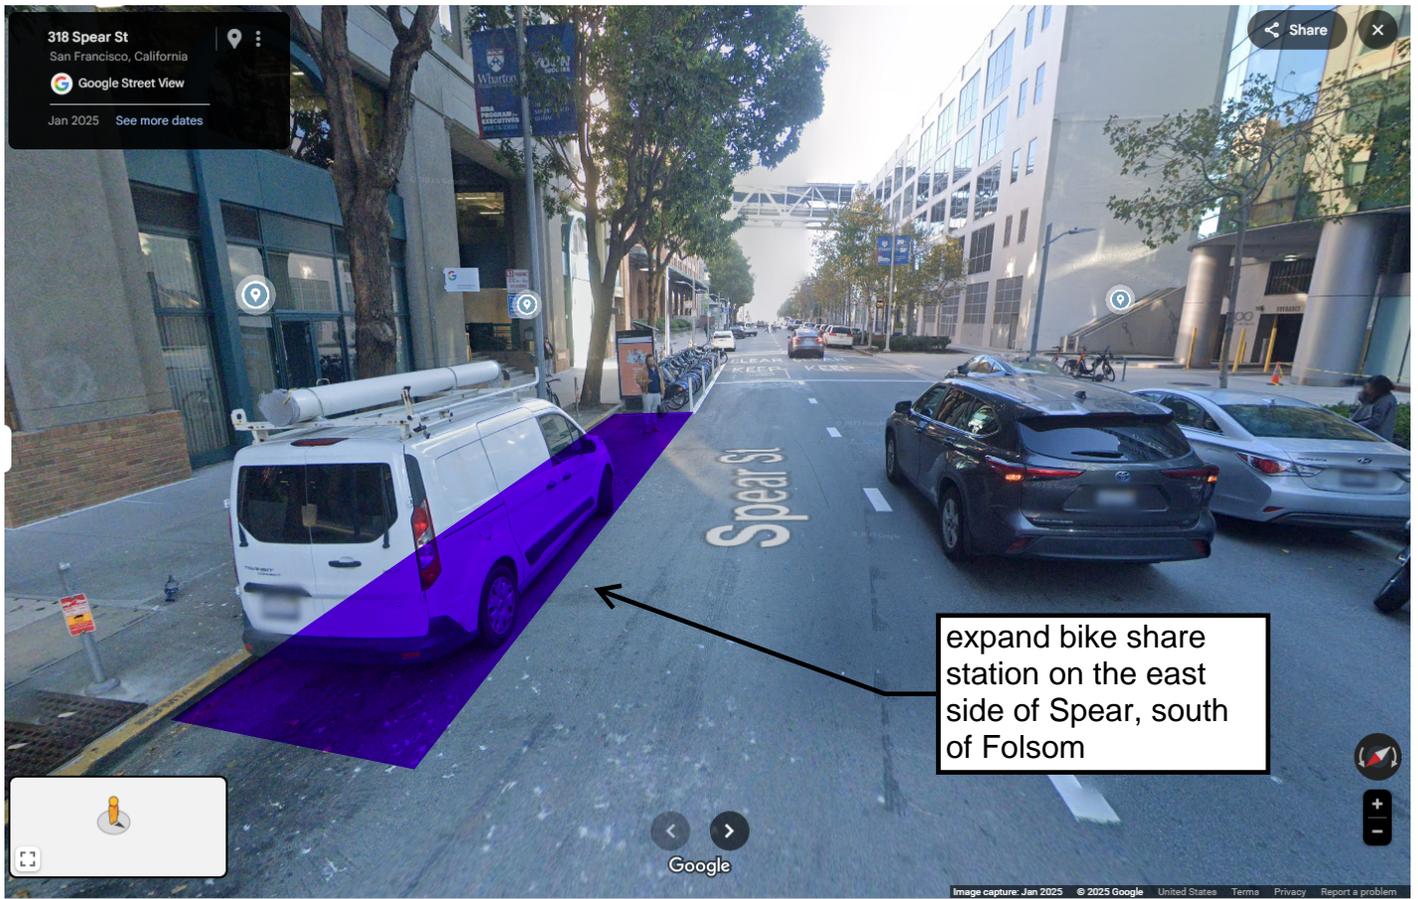


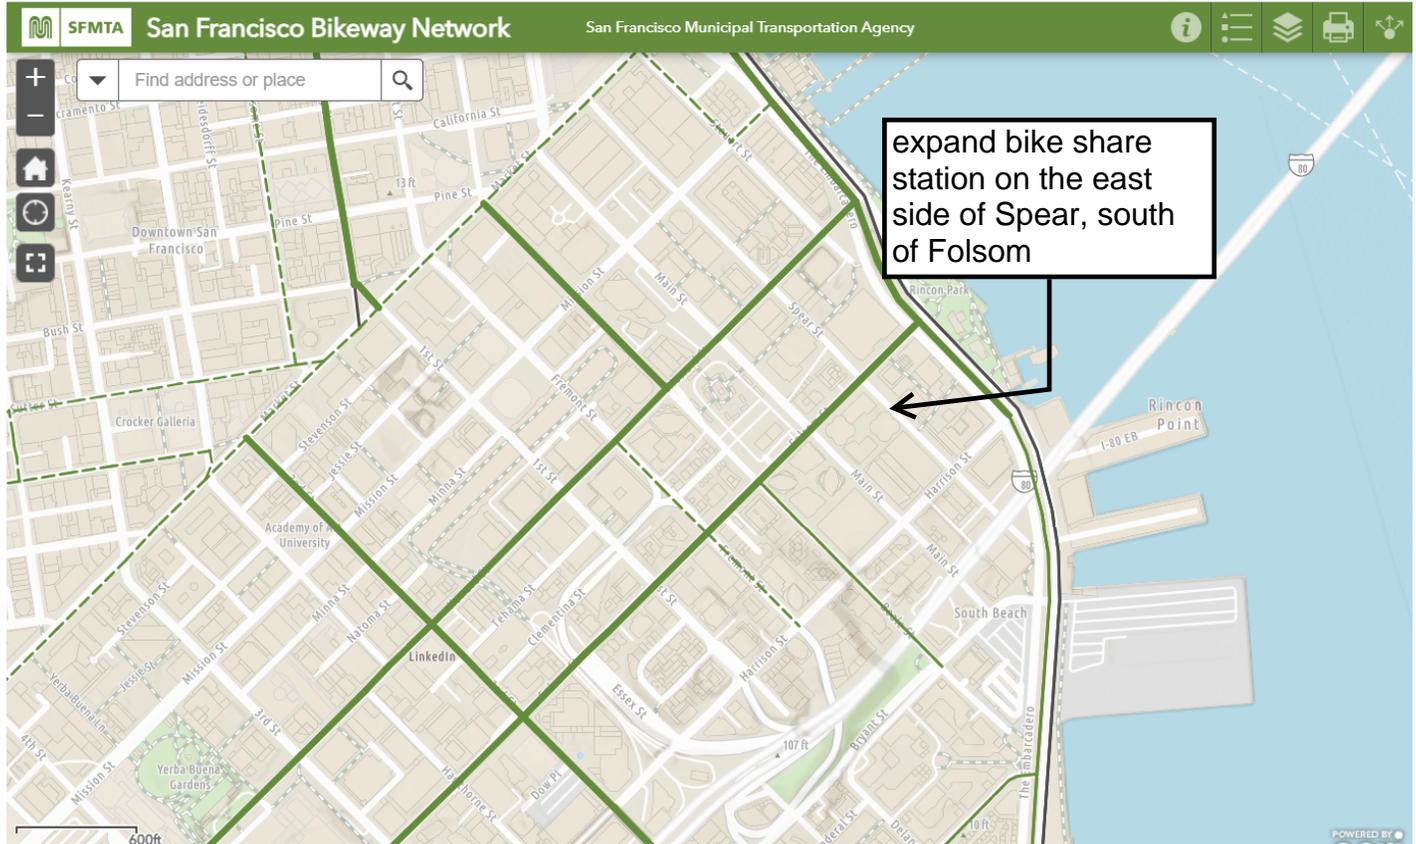


Muni Map

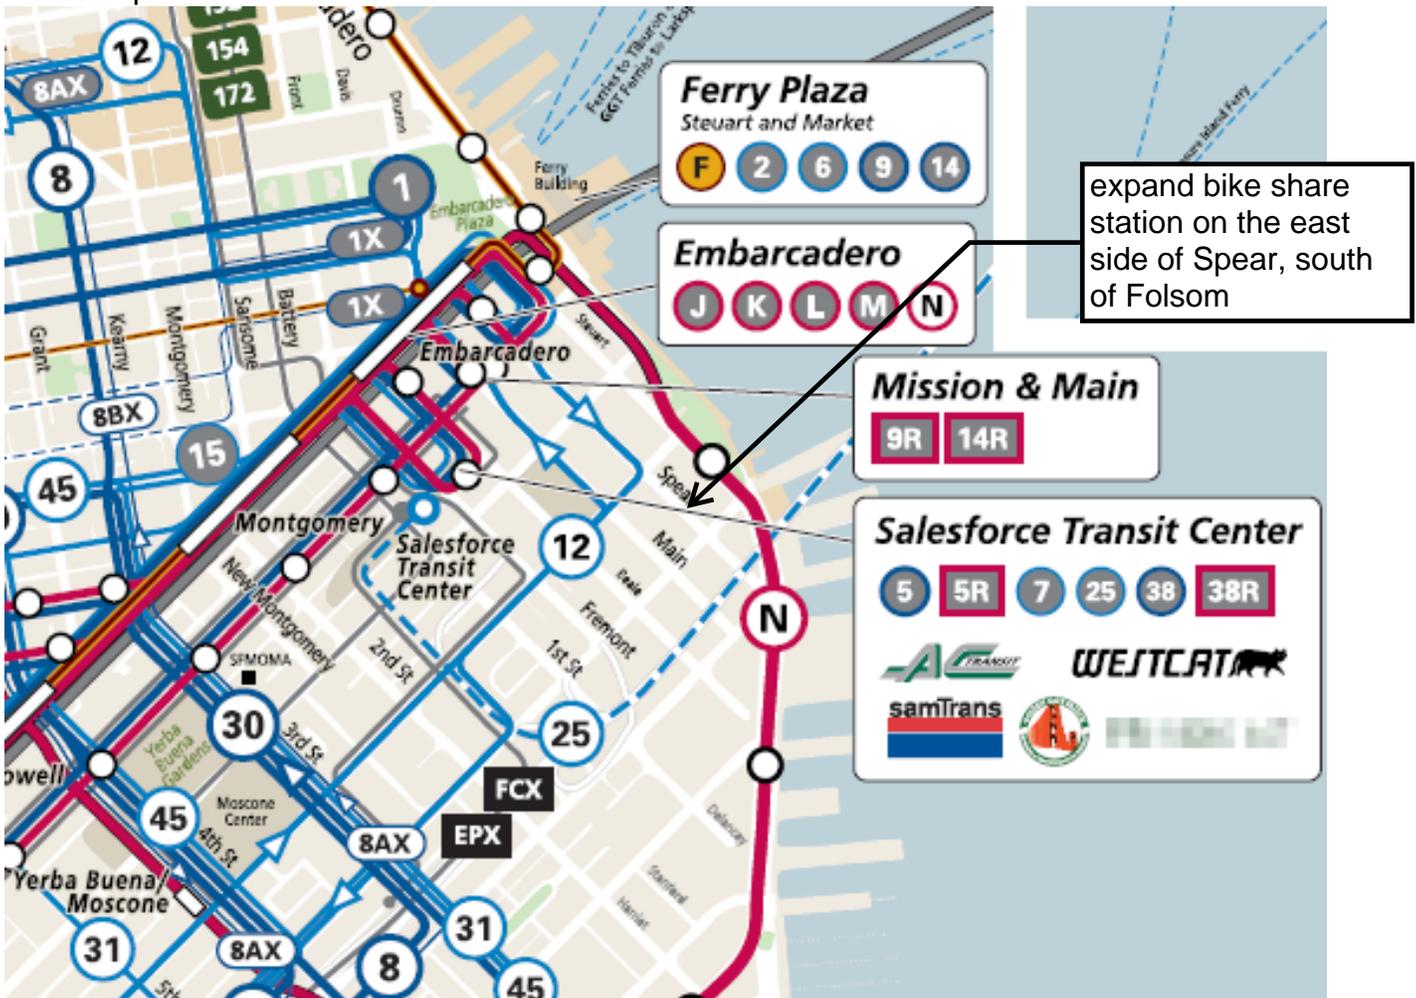

Screenshot from 5/19 11:39am  
Downtown stations get full and we need more dock capacity

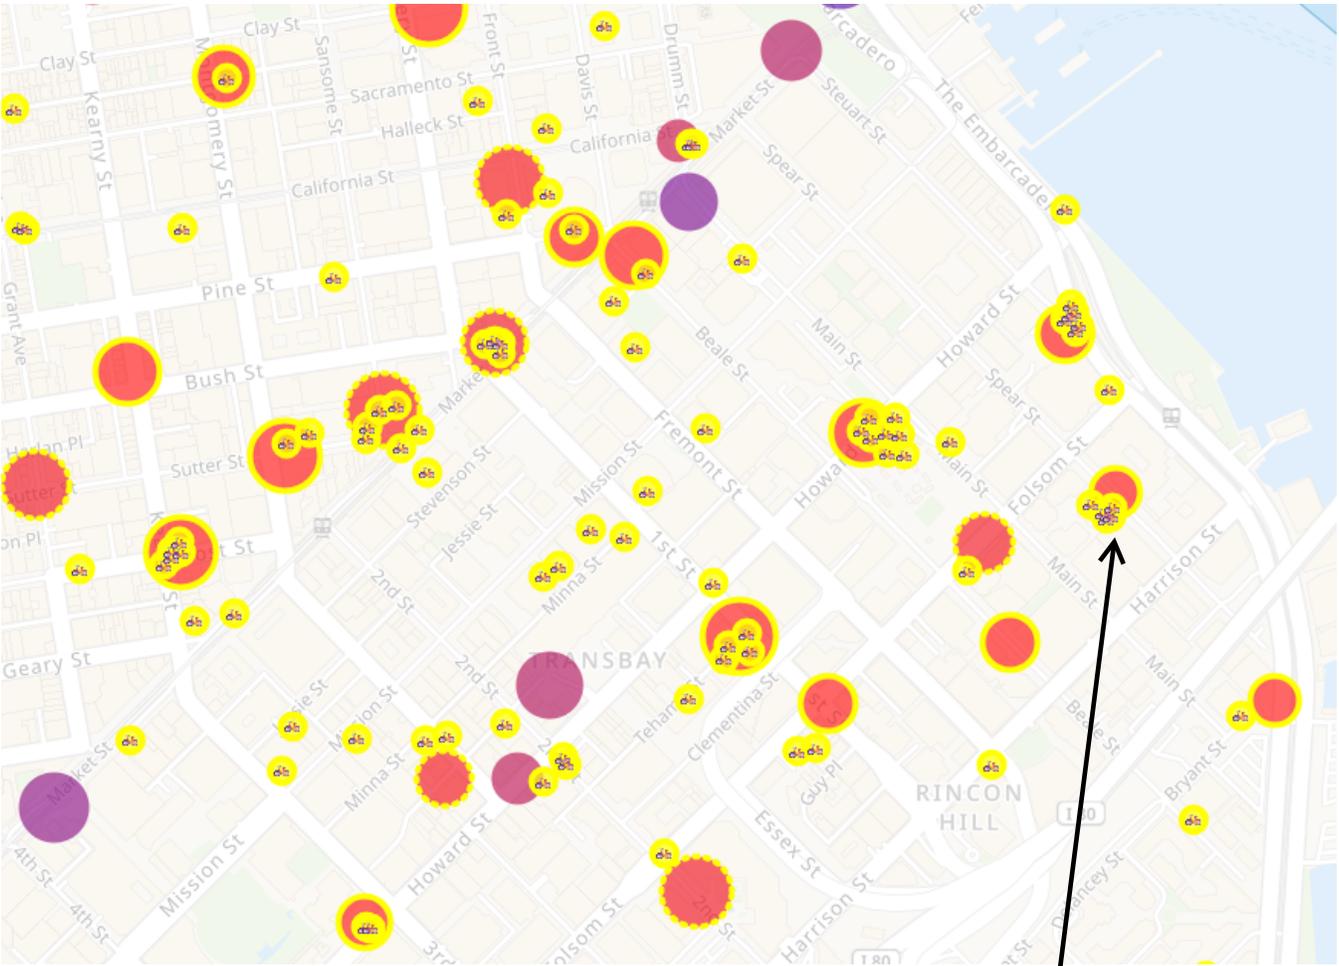

Spear/Folsom  
19-dock station

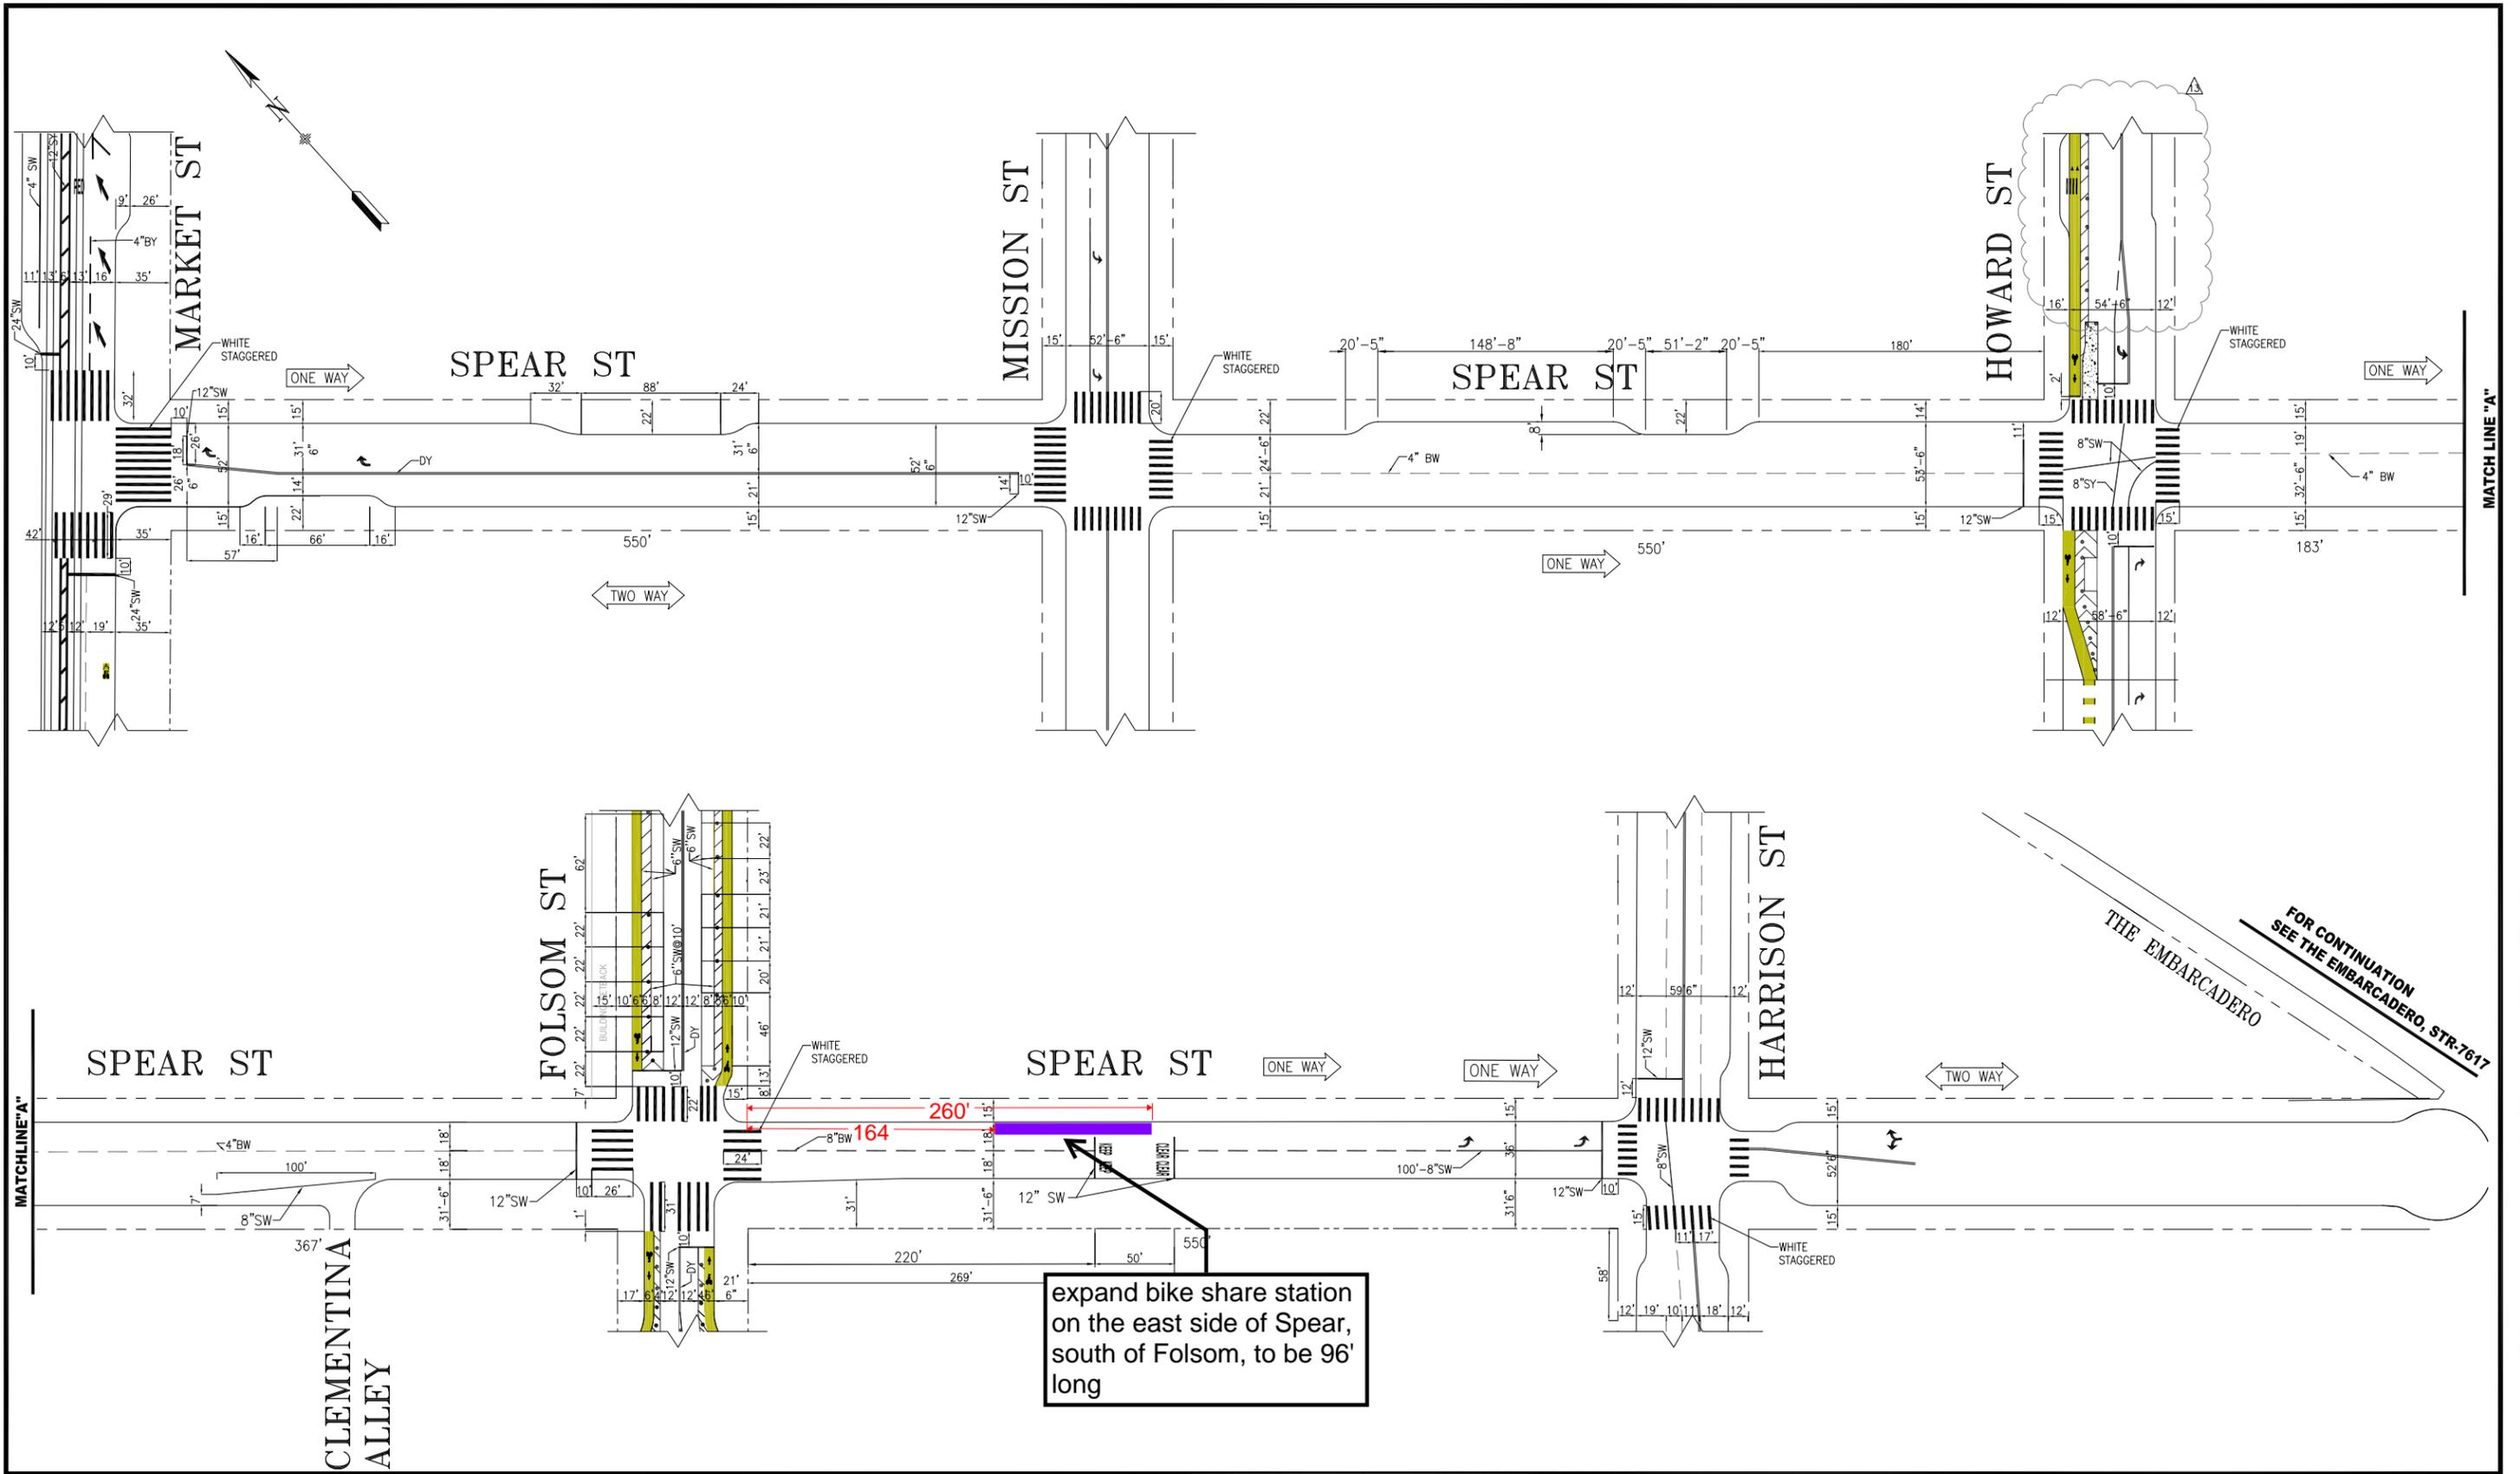

NO.	DATE	DESCRIPTION	BY	APP
1	01/14/25	RE ALIGN DY ON SPEAR, NEW SIDEWALK AND BULBS & REALIGN STRIPING ON HARRISON. PER FIELD: 8"SW&SY @HOWARD	P.LOUIE	P.STANIS
2		REMOVED 4"SW & 6"SW ON HOWARD BETWEEN SPEAR & STEUART	E.CHEN	M.SALLABERRY
3	04/26/22	CONVERTED SPEAR TO 2-WAY FROM MARKET TO MISSION. DY CENTERLINE, RT ARROWS, 10' ADV. LIMIT LINES @ MARKET AND MISSION	E. OROZCO	B.TANNER
4	04/13/22	PER FIELD: ADDED DET.41 & REMOVED 8"SW RT GUIDELINE @ HOWARD	E. OROZCO	B.TANNER

TABLE OF REVISIONS  
CHECK WITH TRACING TO SEE IF YOU HAVE LATEST REVISION



expand bike share station on the east side of Spear, south of Folsom, to be 96' long

DRAWN:	DATE:	APPROVED:	DATE:
T.ABDALLAH	12/08	THOMAS P. FOLKS 2002	12/08
CHECKED:	DATE:	APPROVED:	DATE:
J.MANZI	12/08	BOND M. YEE 2002	12/08

SCALE: 1=50'  
SHEET/SHEETS:

TRAFFIC STRIPING  
SPEAR STREET  
FROM MARKET STREET TO THE EMBARCADERO

CONTRACT NO.	
DRAWING NO.	STR-7605
FILE NO.	
REV. NO.	14

EXTERNAL REFERENCES: FONTS USED:  
SCALE FACTOR: 1=1  
PLOT SCALE: 1=1  
ORIGIN: OPERATIONS



# SAN FRANCISCO PLANNING DEPARTMENT

## Notice of Exemption

1650 Mission St.  
Suite 400  
San Francisco,  
CA 94103-2479

Reception:  
415.558.6378

Fax:  
415.558.6409

Planning  
Information:  
415.558.6377

DEC 22 2015  
POSTED TO

*Approval Date:* December 18, 2015  
*Case No.:* 2015-005492ENV, SFMTA Bay Area Bicycle Share Project  
*Project Title:* Citywide in San Francisco, primarily within the public right-of-way  
*Zoning:* Not applicable, primarily in the public right of way  
*Block/Lot:* Not applicable, primarily in the public right of way  
*Lot Size:* Not applicable, primarily in the public right of way  
*Lead Agency:* San Francisco Planning Department  
*Project Sponsor:* Heath Maddox, San Francisco Municipal Transportation Agency  
 415-701-4789  
 heath.maddox@sfmta.com  
*Staff Contact:* Debra Dwyer  
 415-575-9031  
 debra.dwyer@sfgov.org

2015-0600

ENDORSED  
FILED  
SAN FRANCISCO County Clerk

DEC 22, 2015

by: FANNY WONG  
Deputy County Clerk

To: County Clerk, City and County of San Francisco  
City Hall Room 168  
1 Dr. Carlton B. Goodlett Place  
San Francisco, CA 94102

Pursuant to the California Environmental Quality Act (CEQA), the Guidelines of the Secretary for Resources, and San Francisco requirements, this Notice of Exemption is transmitted to you for filing. At the end of the posting period, please return this Notice to the Staff Contact with a notation of the period it was posted.

Attached fee: \$60 filing fee

### PROJECT DESCRIPTION:

The San Francisco Municipal Transportation Agency (SFMTA) proposes to implement a city-wide bicycle sharing system in San Francisco as part of the regional Bay Area Bicycle Share (BABS) system described in detail below. The current regional bicycle share system in San Francisco is a pilot project managed by the Bay Area Air Quality Management District (BAAQMD). The regional BABS system will transfer to the Metropolitan Transportation Commission (MTC) for program oversight at the end of 2015. As part of a BABS pilot project initiated on August 29, 2013, the system operator installed approximately 35 bicycle share stations with input from the SFMTA, comprising 350 bicycles within the public right-of-way, located generally in the northeast section of the City. The proposed project would maintain and upgrade the existing 35 pilot bicycle share stations, and expand the BABS system within San Francisco to comprise a total of approximately 450 stations and 4,500 bicycles across the City and County of San Francisco (San Francisco).

**DETERMINATION:**

The City and County of San Francisco decided to carry out or approve the project on December 18, 2015. The San Francisco Board of Supervisors (BOS) approved a coordination agreement with the Metropolitan Transportation Commission (MTC), other local partners in the East and South Bay, and the bicycle share operator to carry out the Bay Area Bicycle Share Program, which would be overseen in San Francisco by the San Francisco Municipal Transportation Agency (SFMTA) on December 8, 2015. The agreement was provided to Mayor Lee for his signature and becomes effective upon signing or when ten days have passed. A copy of documents related to this action may be examined at the San Francisco Board of Supervisors, City Hall, 1 Carlton B. Goodlett Place Room 244, San Francisco, CA, 94102 in File Number 151144.

- 1. An Exemption from Environmental Review has been prepared pursuant to the provisions of CEQA under:

- Ministerial (Sec. 21080(b)(1); 15268)
- Declared Emergency (Sec. 21080(b)(3); 15269(a))
- Emergency Project (Sec. 21080(b)(4); 15269(b)(c))
- Categorical Exemption, Class 3, Section 15303
- Statutory Exemption, State code number: \_\_\_\_\_
- Community Plan Exemption (Sec. 21083.3; 15183)

- 2. This project in its approved form has been determined to be exempt from environmental review because it would result in the installation of up to 450 bicycle sharing stations throughout San Francisco, primarily within the public right-of-way and on some parcels. The proposed individual stations are portable, modular, and would be solar and battery powered, and would thus not involve excavation or utility connections. The bicycle sharing station equipment is small in scale and massing relative to surrounding buildings or sites. Bicycle facilities and infrastructure are common sights within the urban environment. There would be no potential for significant environmental impacts at either a project or cumulative level. Therefore, the proposed project would be exempt from environmental review under Class 3.

John Rahaim  
Planning Director

  
By Sarah B. Jones  
Environmental Review Officer

December 22, 2015  
Date

cc: Heath Maddox, SFMTA  
Interested parties