


# 14TH STREET, MARKET TO DOLORES

## EXISTING



## PROPOSED

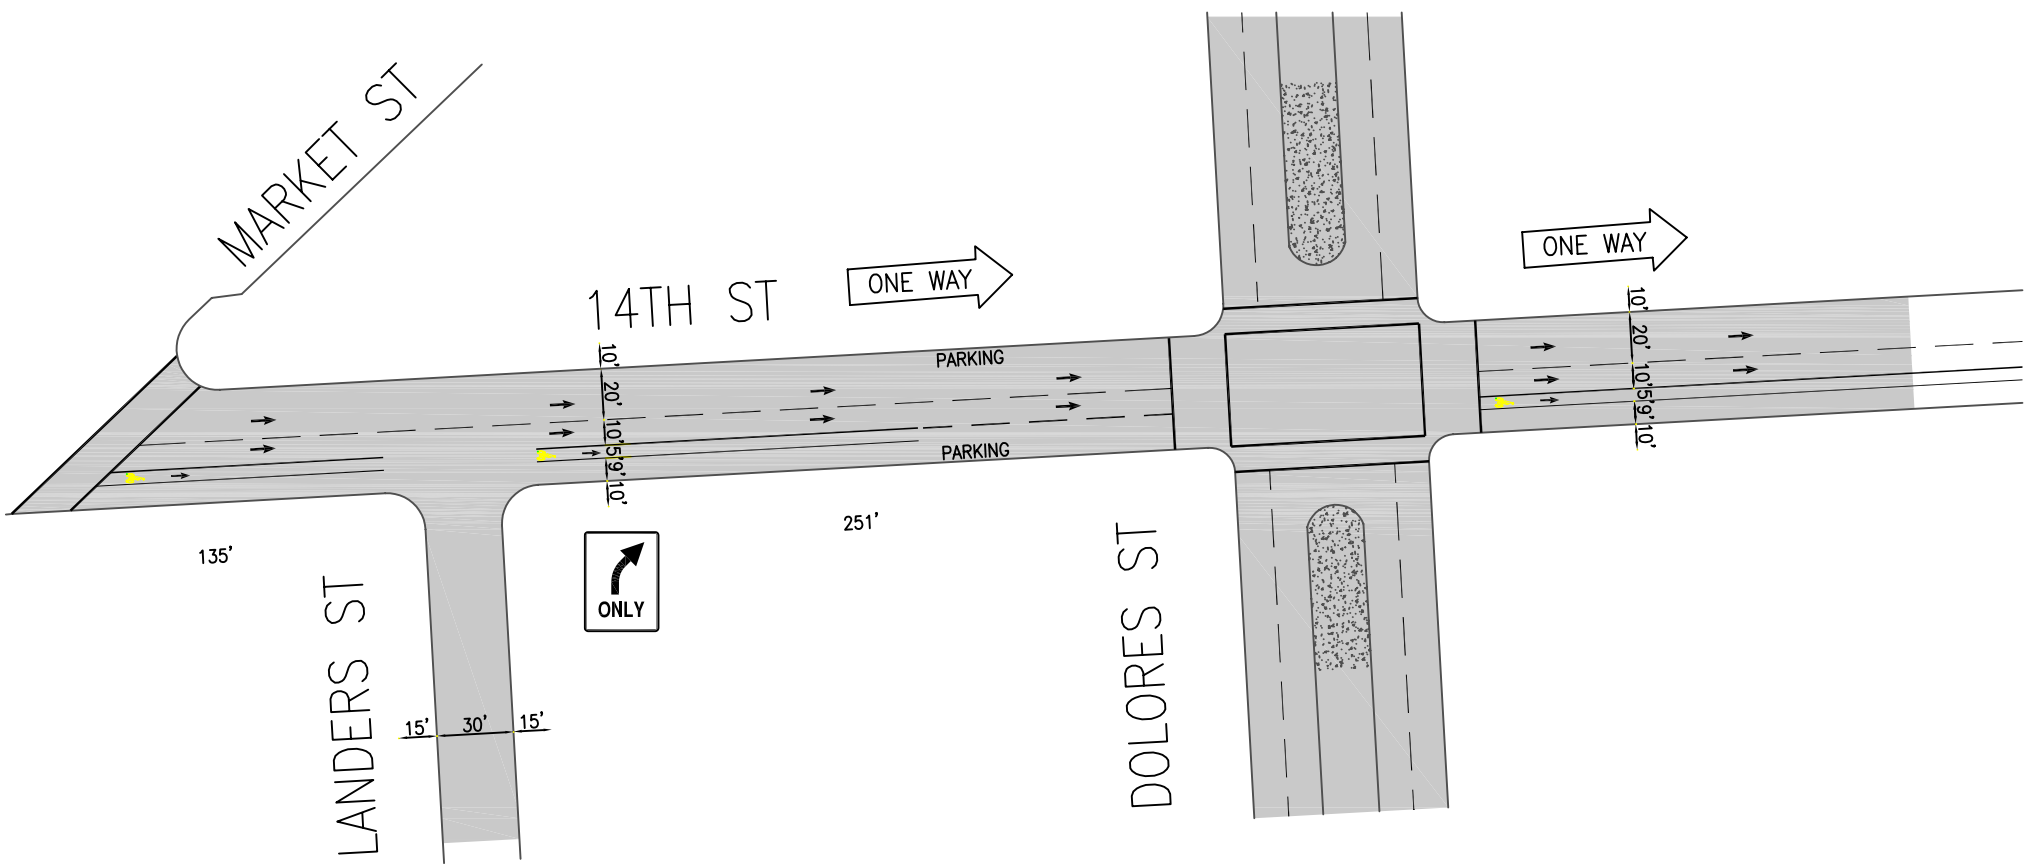