





PLAN - EXISTING

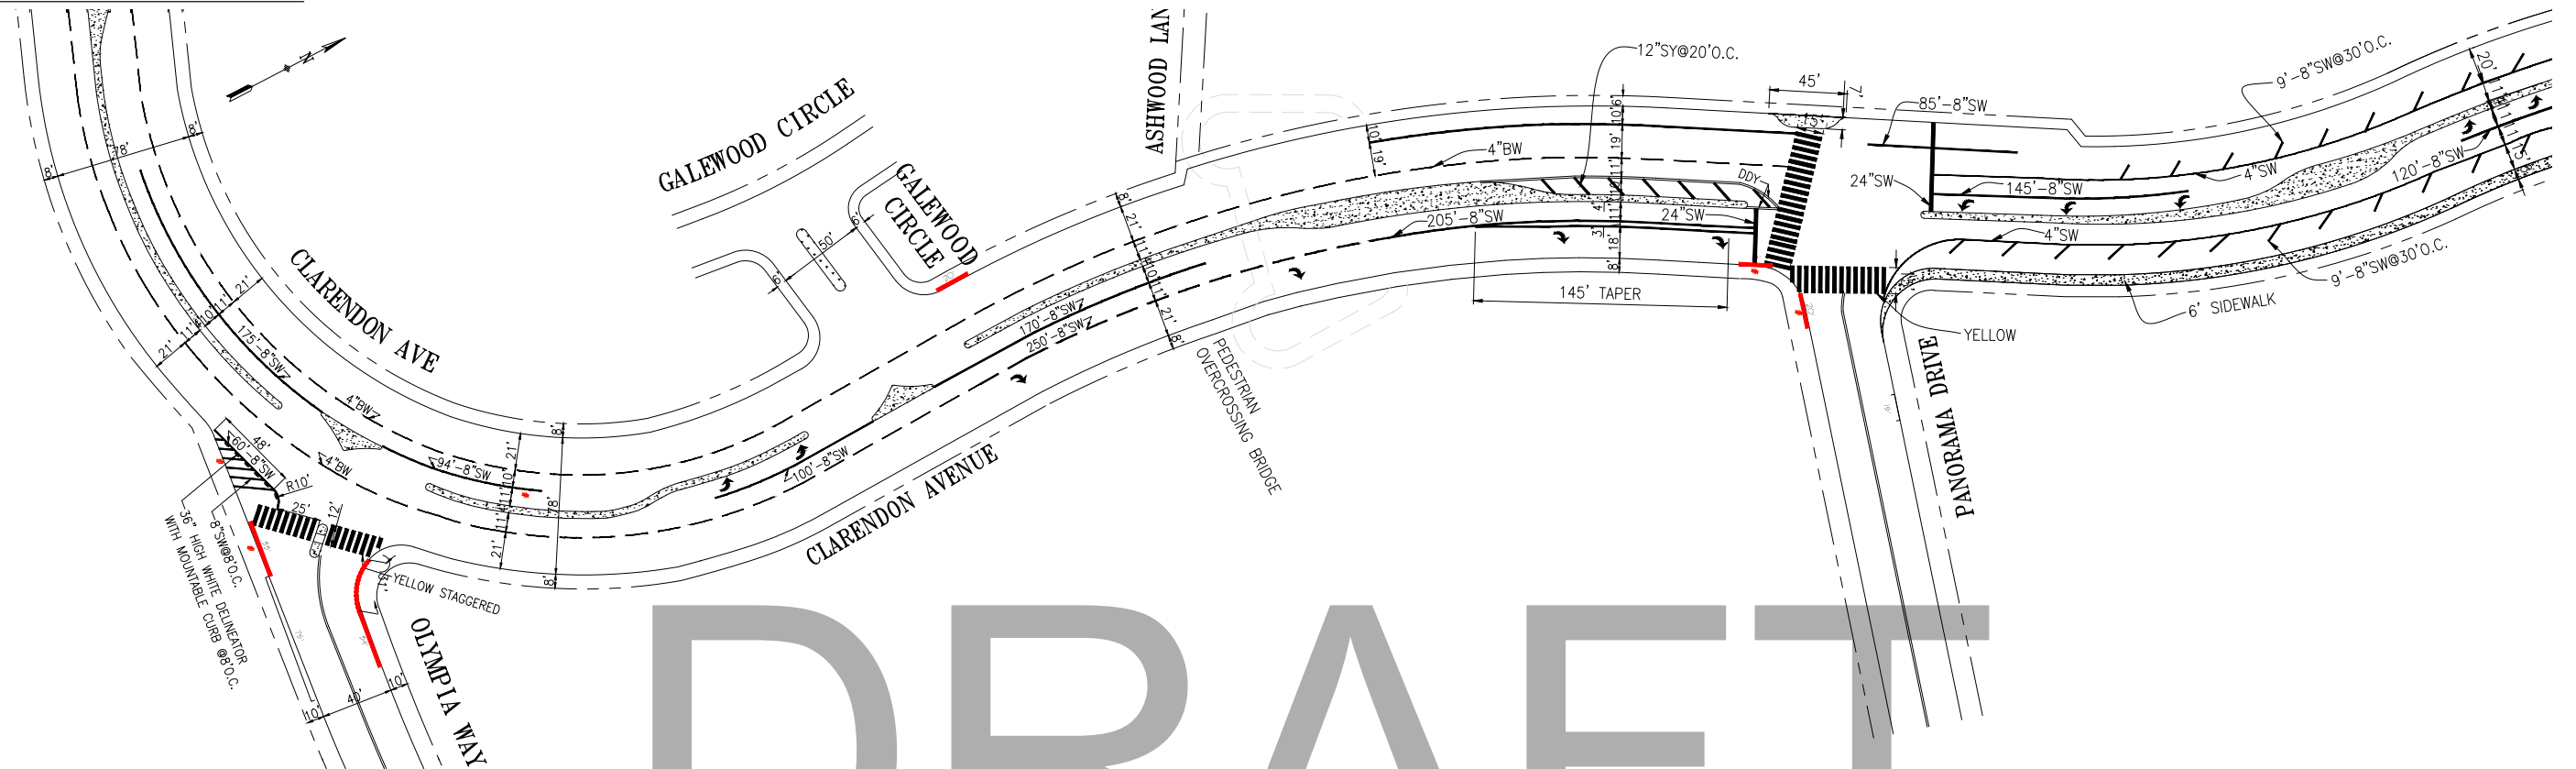


DRAFT

PLAN - PROPOSED

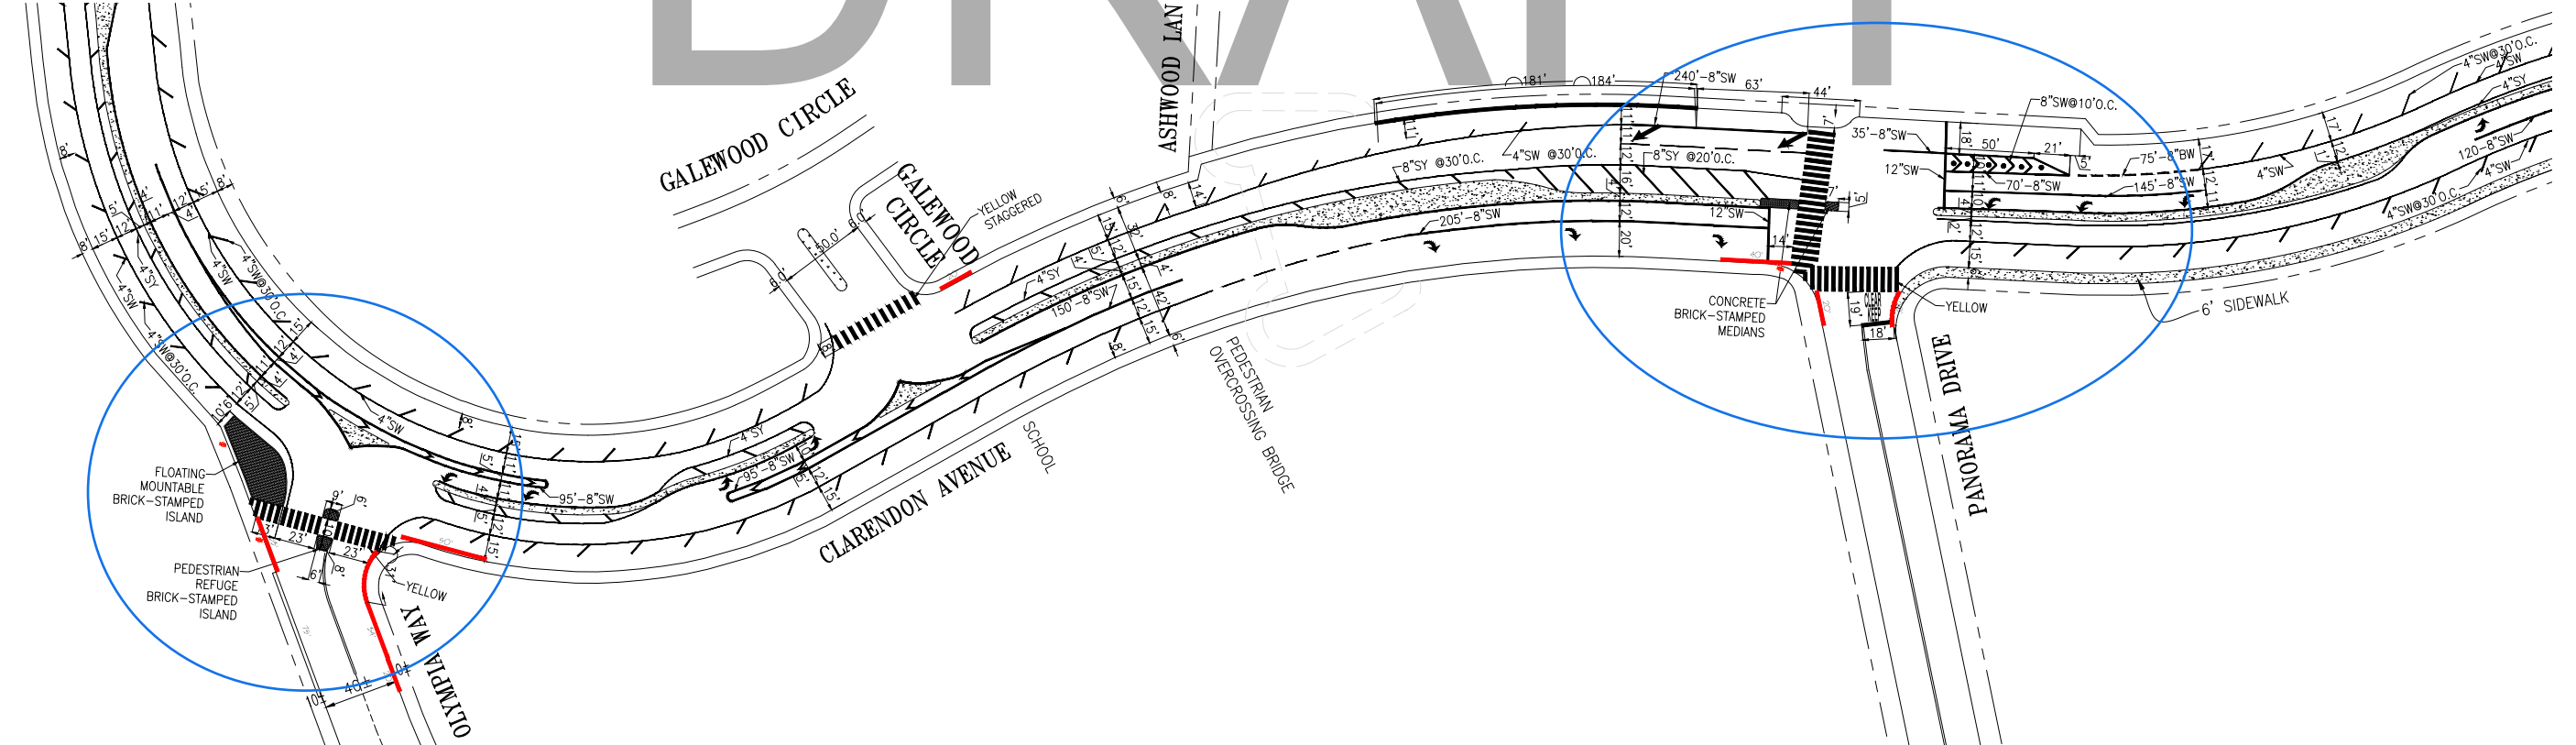

PLAN - EXISTING

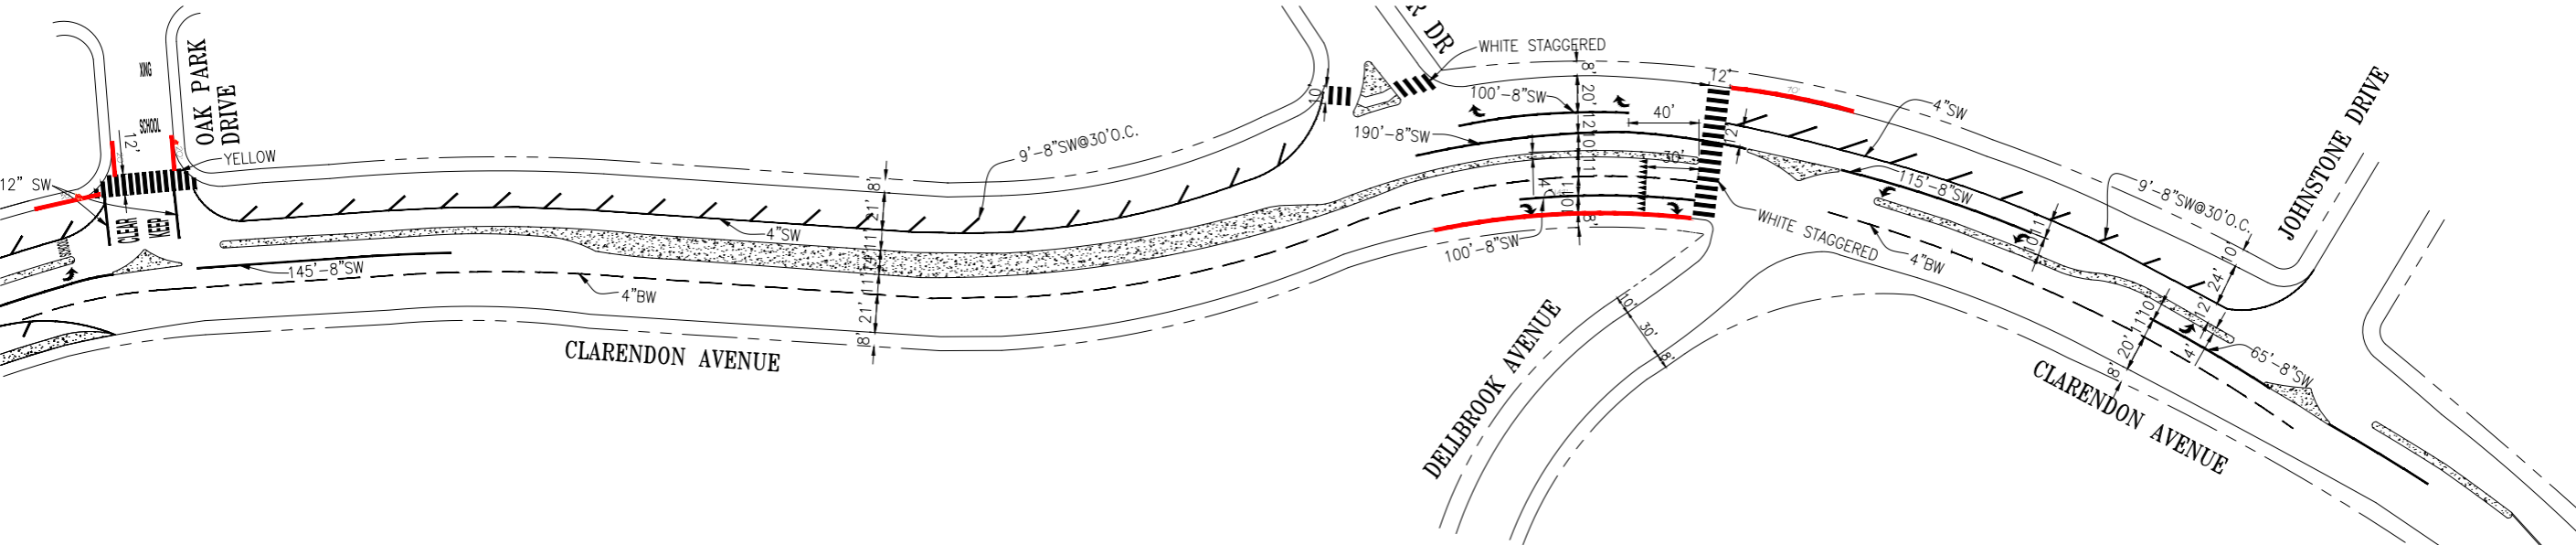

DRAFT

PLAN - PROPOSED

