

Project Improvements

A Two-way protected bikeway


B Two-stage turn box

C Corner bulb-outs

D Pedestrian islands

E Raised and decorative crosswalk

F Civic ammenity zone

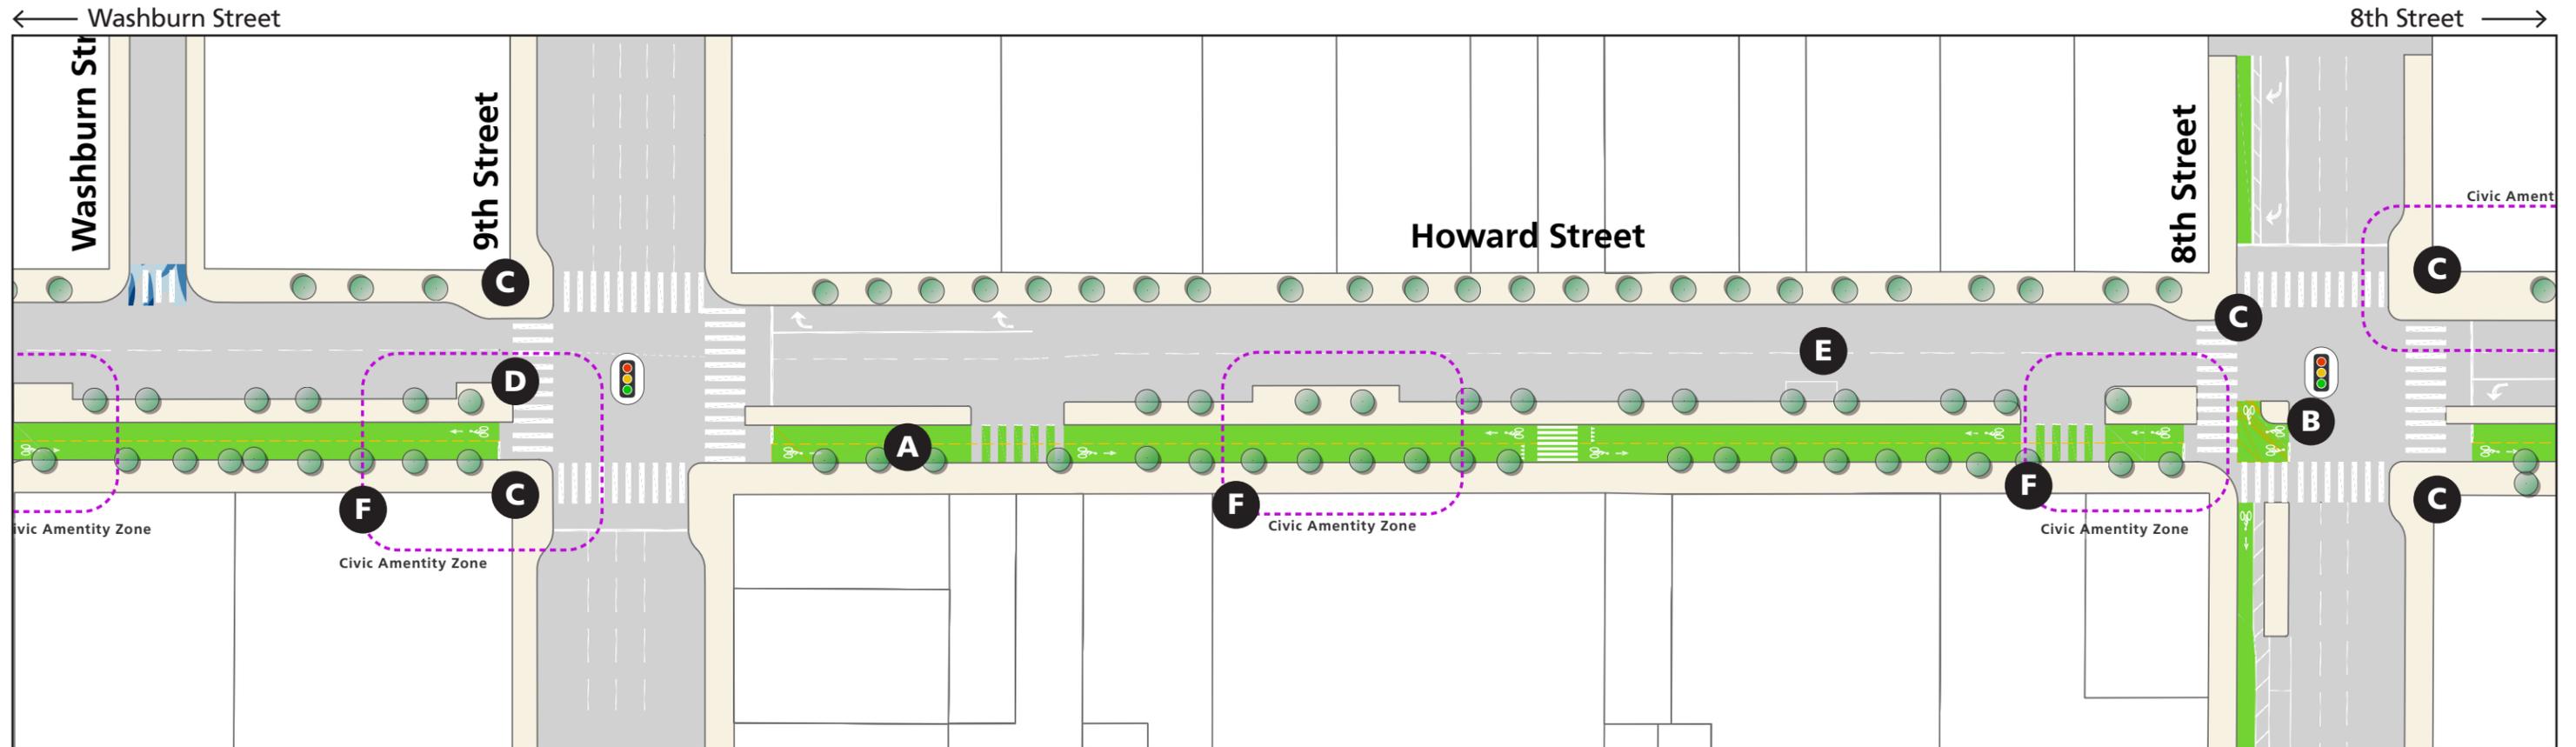

Project Improvements

A Two-way protected bikeway


B Protected corners

C Corner bulb-outs

D Pedestrian islands


E Road diet

F Civic amenity zone

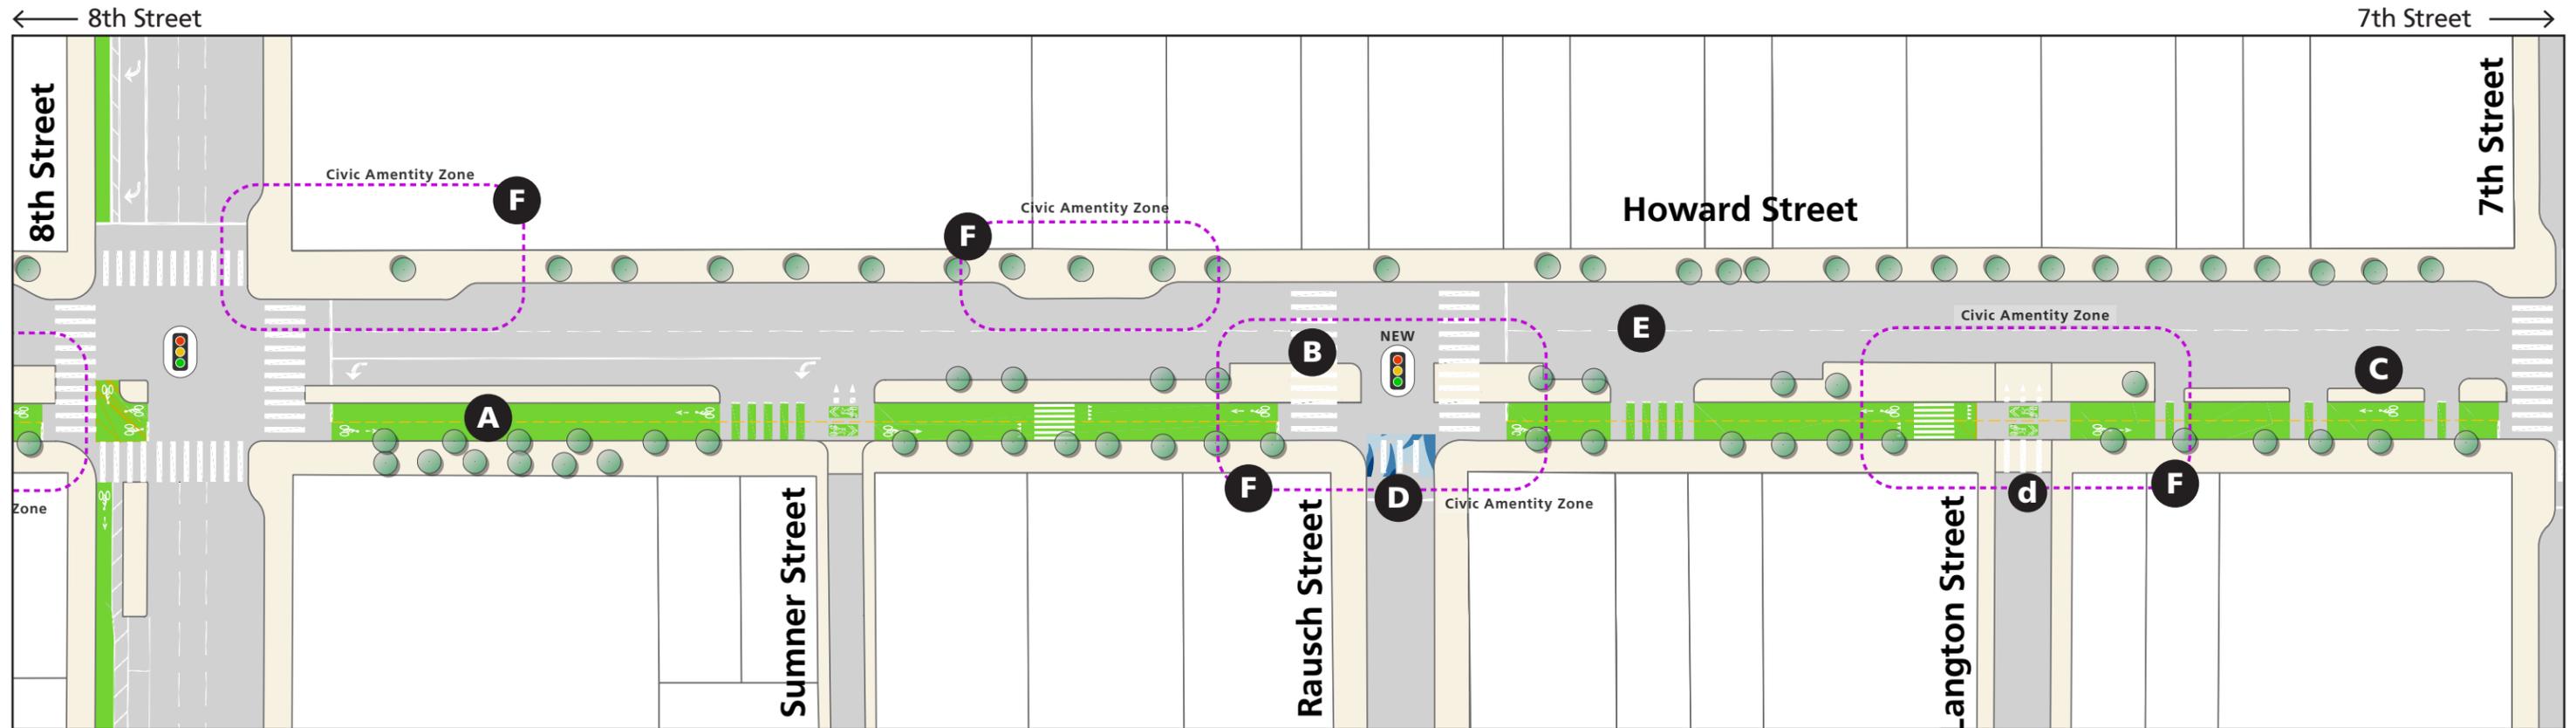

Project Improvements

- A** Two-way protected bikeway
- B** Midblock crossing and new signal
- C** Pedestrian islands
- D** Raised and decorative crosswalk
(**d** non-decorative)
- E** Road diet
- F** Civic amenity zone

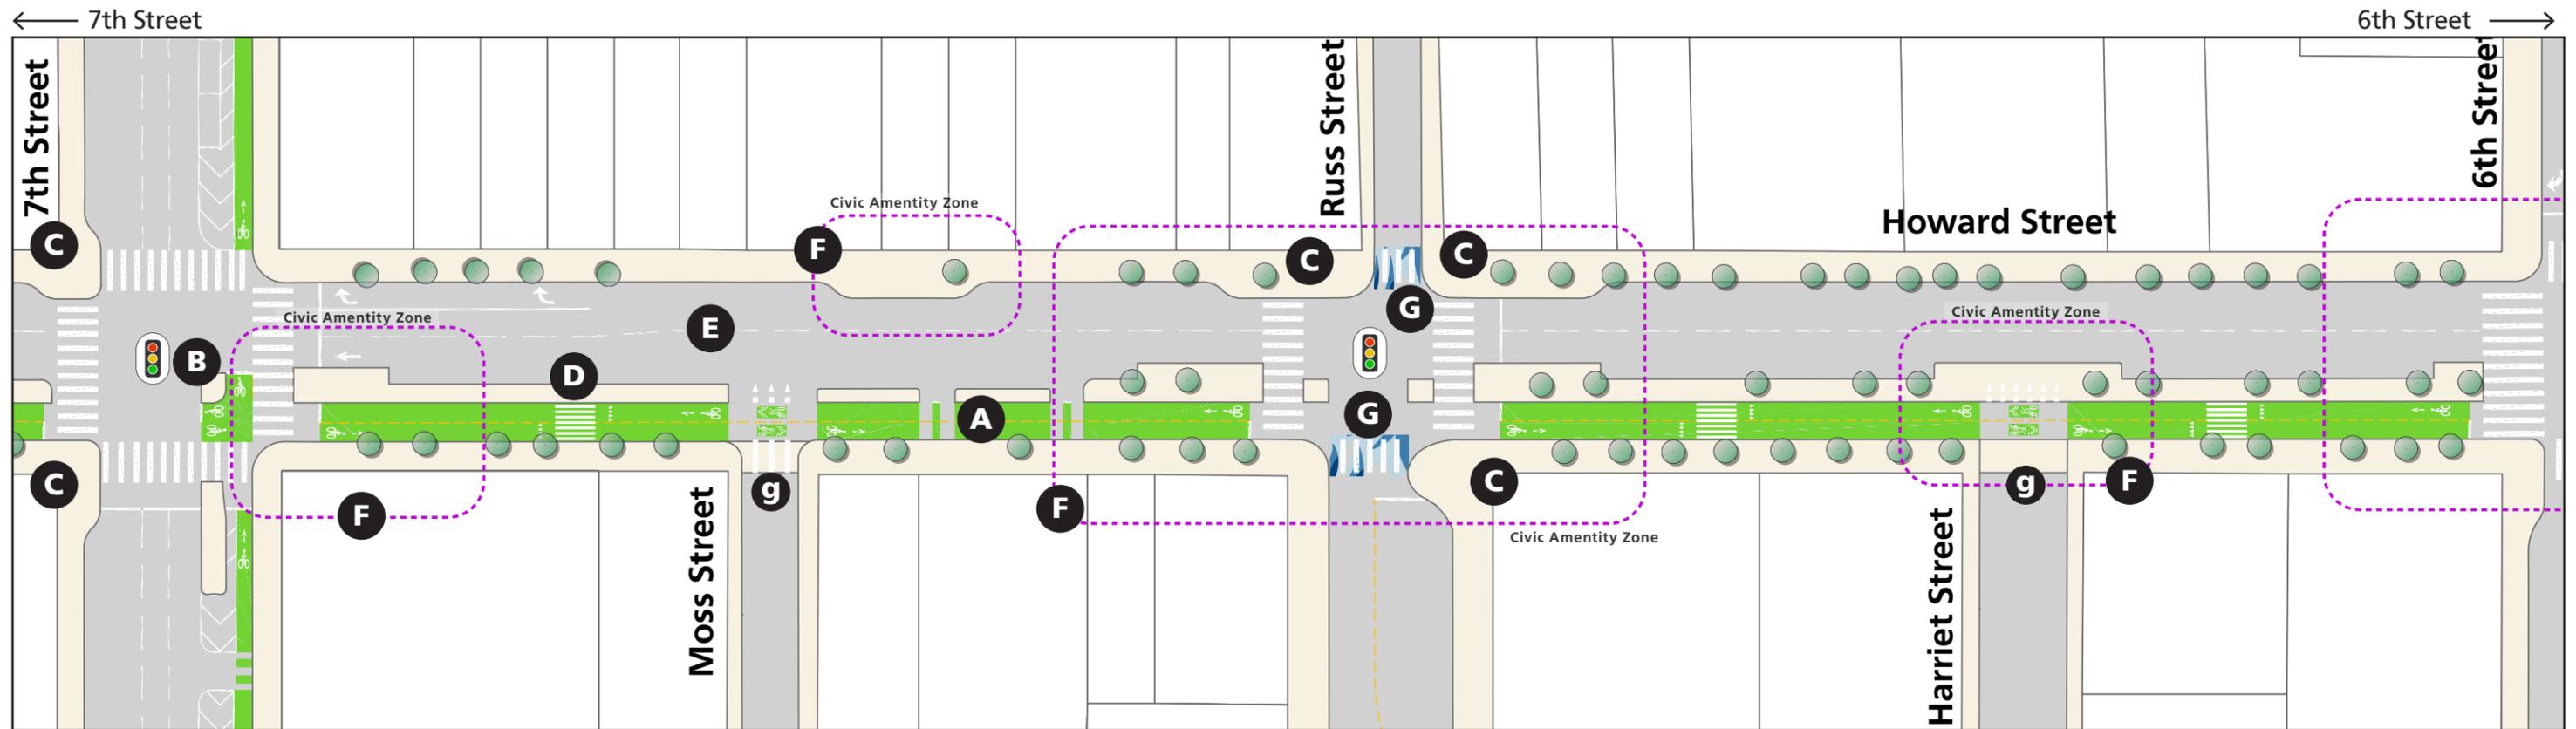

Project Improvements

A Two-way protected bikeway

B Protected corners


C Corner bulb-out

D Pedestrian island

E Road diet

F Civic ammenity zone

G Raised and decorative crosswalk
(g) non-decorative

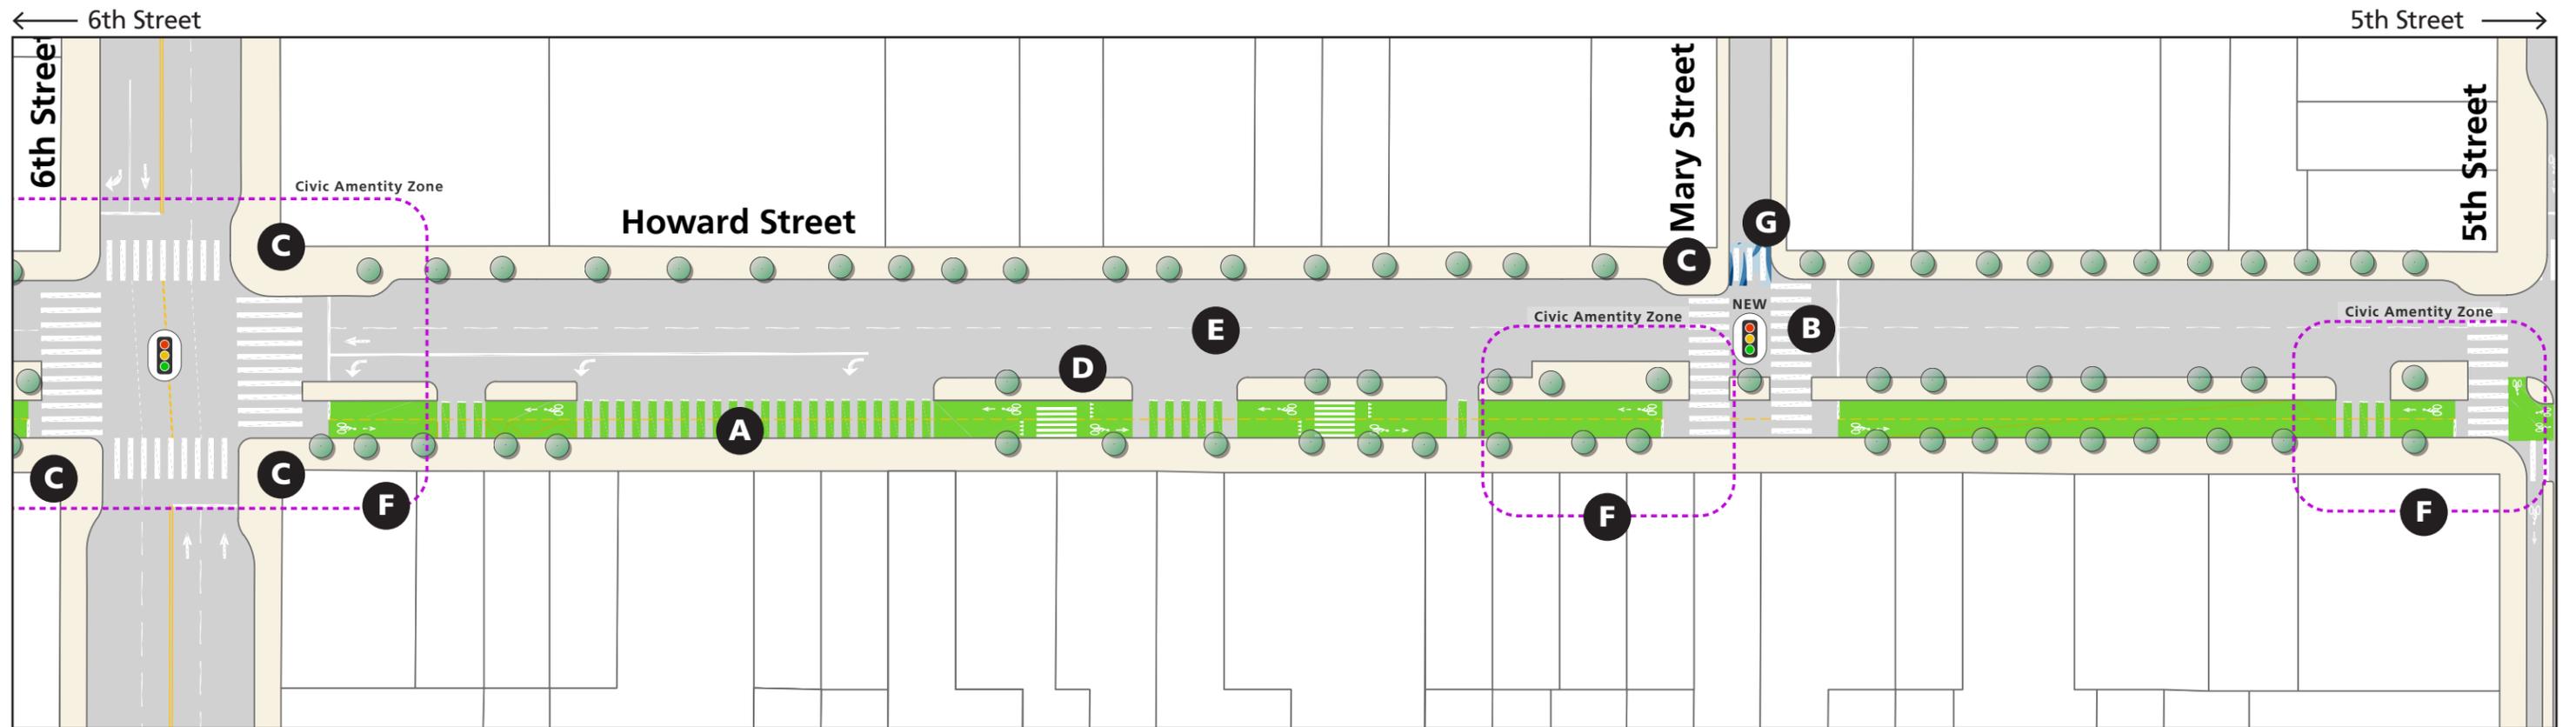

Project Improvements

A Two-way protected bikeway

B Midblock crossing and new signal


C Corner bulb-out

D Pedestrian island

E Road diet

F Civic ammenity zone

G Raised and decorative crosswalk

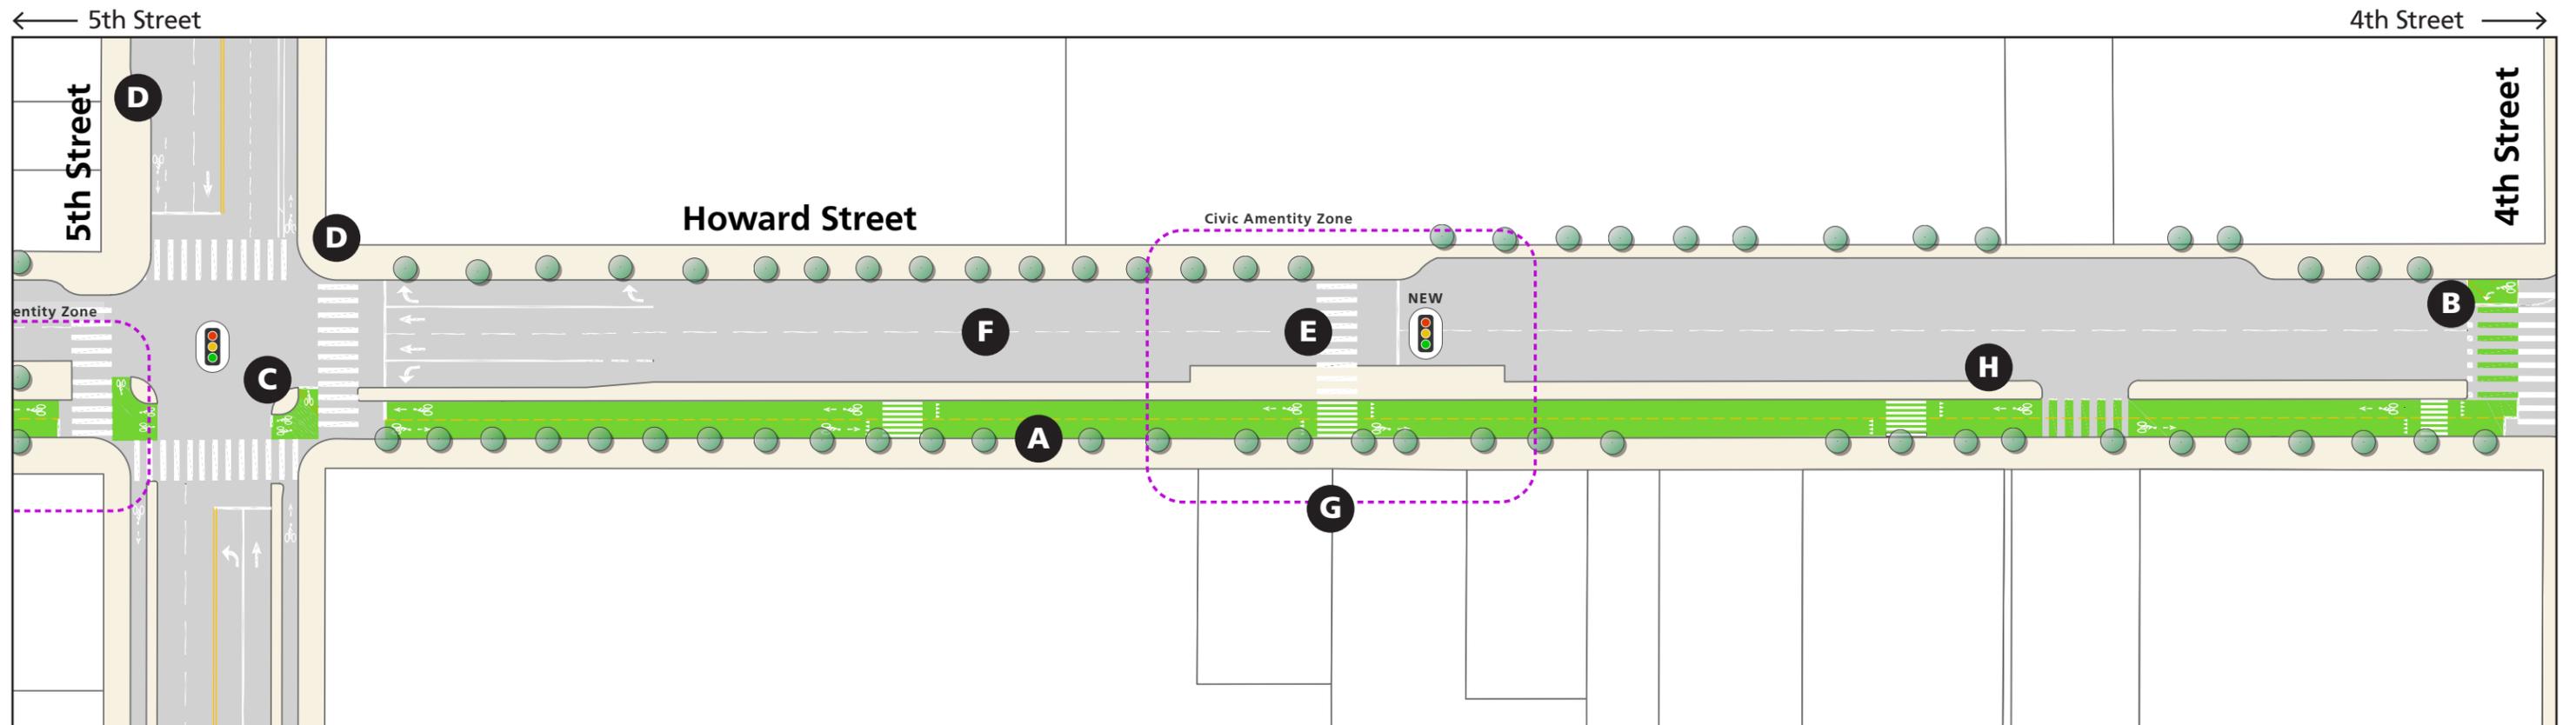

Project Improvements

A Two-way protected bikeway

B Two-stage turn box

C Protected corner

D Corner bulb-out

E Midblock crossing and new signal

F Road diet

G Civic amenity zone

H Pedestrian island