

# Proposed Kirkham Street Neighborway Design

Kirkham Street between La Playa Street and 43rd Avenue




← Westbound towards Great Highway

Eastbound towards 19th Avenue →

Existing



Proposed

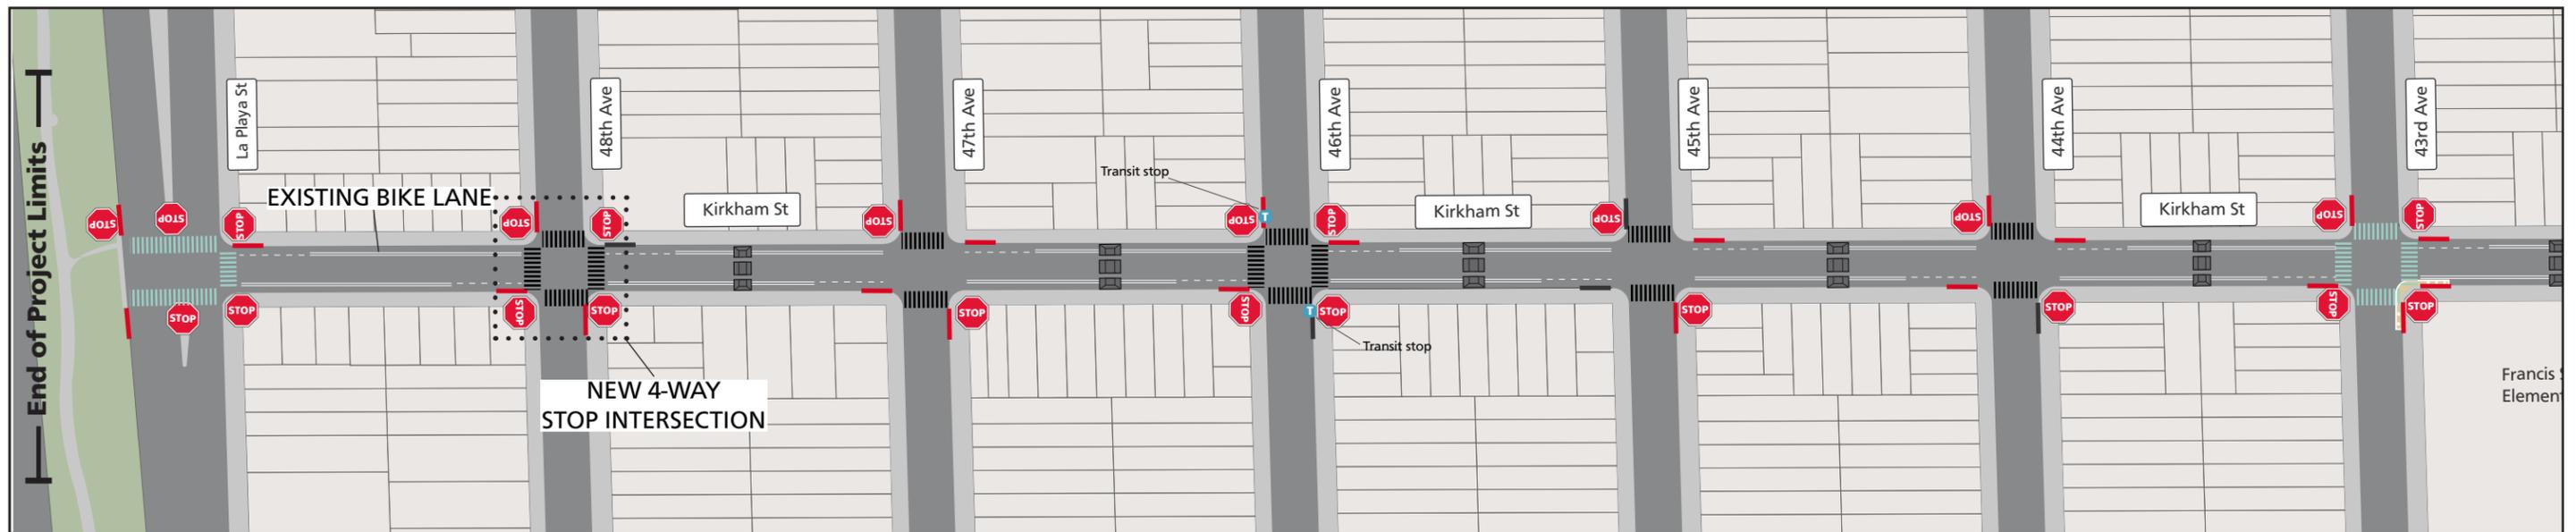


## Legend

-  Stop Sign
-  Intersection Daylighting
-  Existing Driveway/Ramp at Intersection Approach
-  Proposed Continental Crosswalk
-  Existing Continental crosswalks
-  Proposed Painted Safety Zone
-  Proposed Speed Cushion
-  Existing Speed Hump
-  Traffic Circle


← Westbound towards Great Highway

Eastbound towards 19th Avenue →

Existing

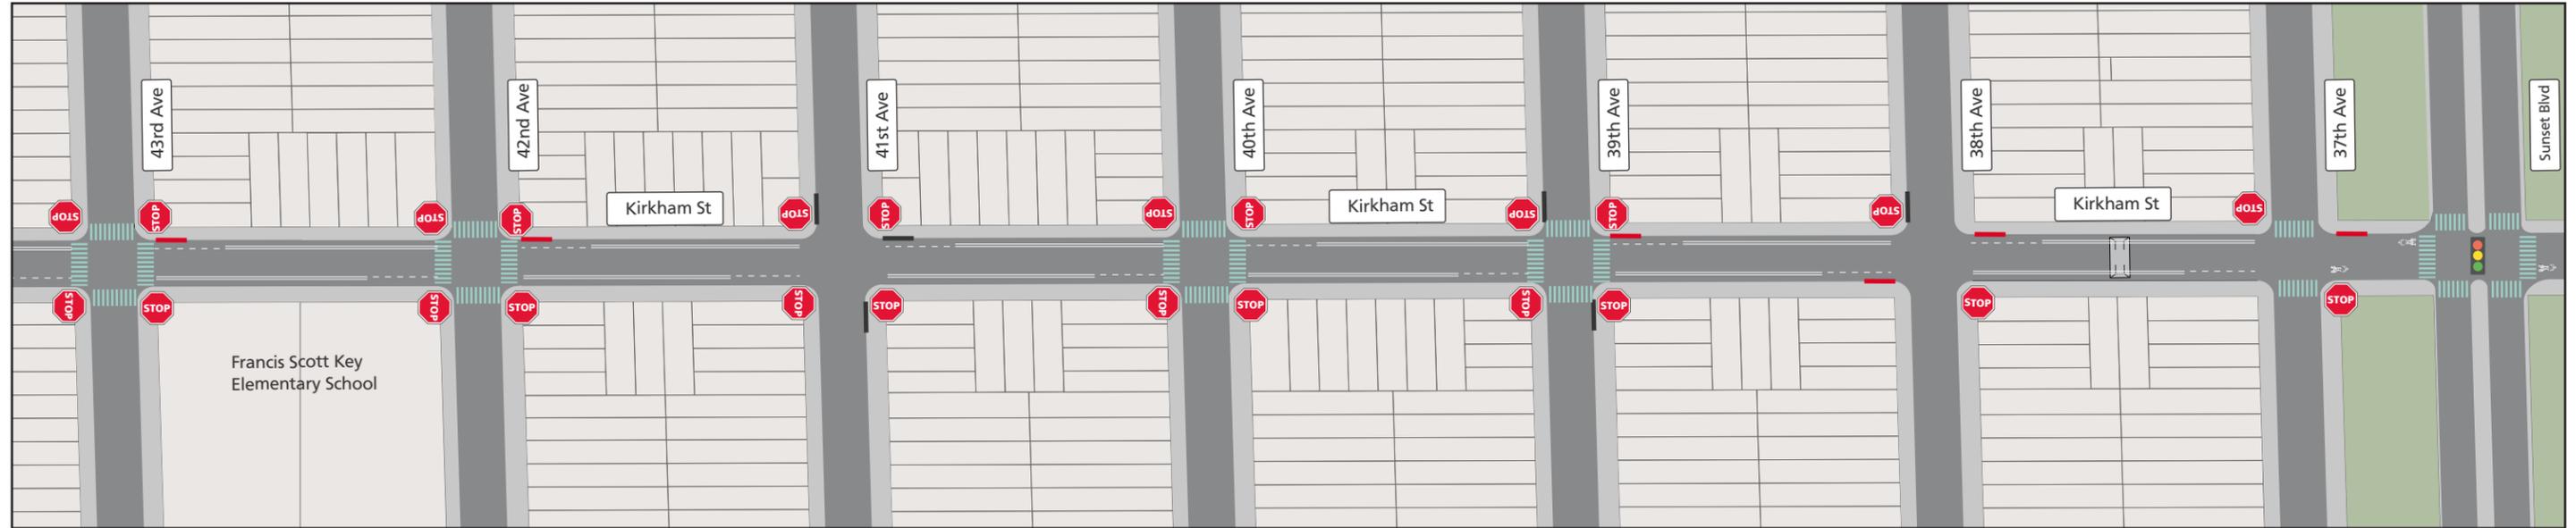

Proposed

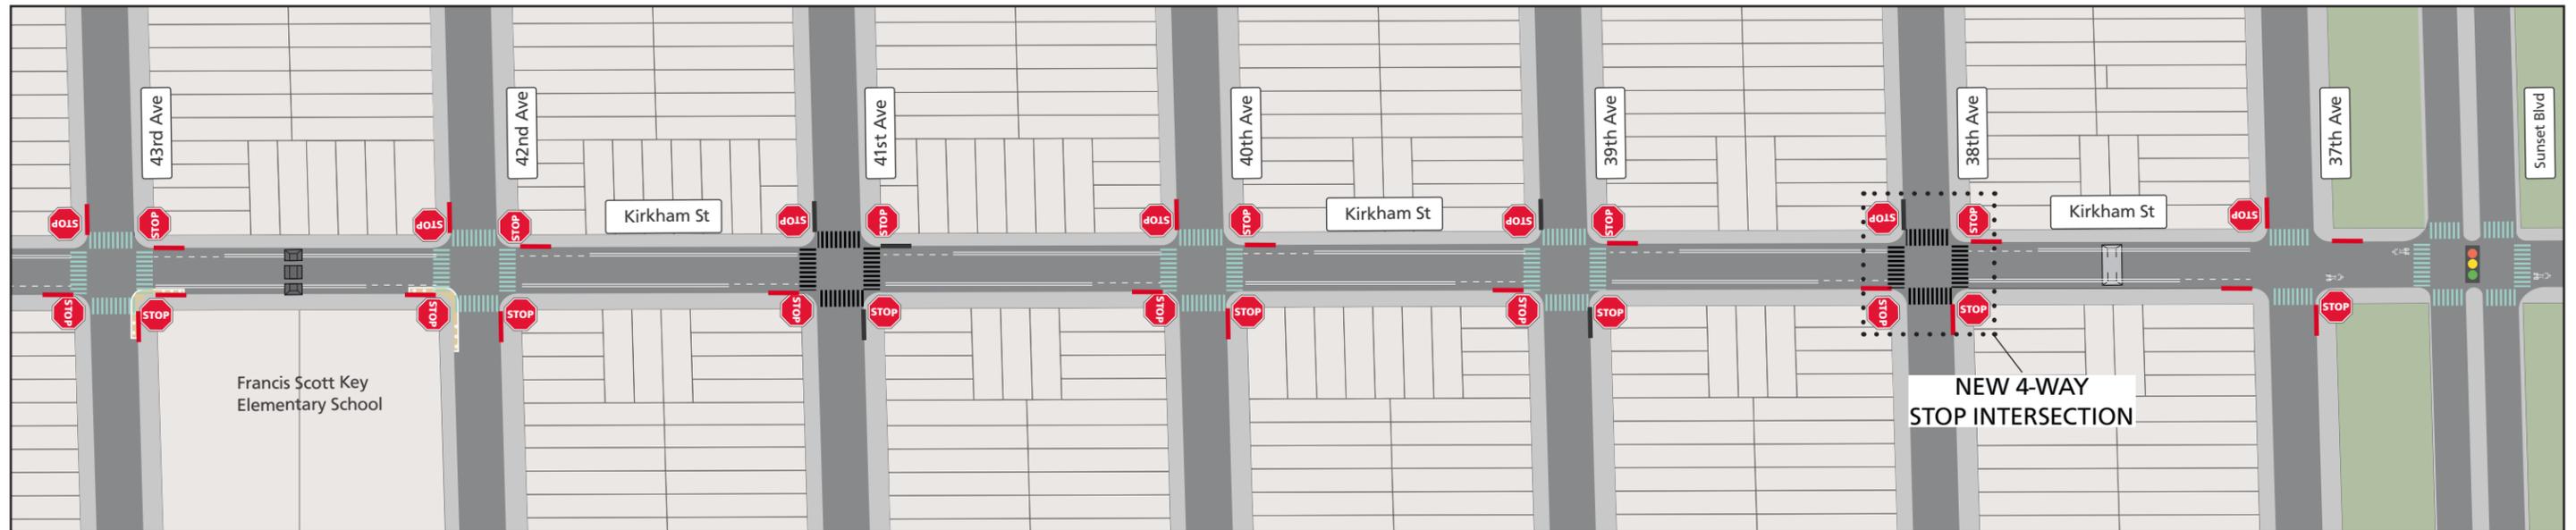

### Legend

-  Stop Sign
-  Intersection Daylighting
-  Existing Driveway/Ramp at Intersection Approach
-  Proposed Continental Crosswalk
-  Existing Continental crosswalks
-  Proposed Painted Safety Zone
-  Proposed Speed Cushion
-  Existing Speed Hump
-  Traffic Circle

← Westbound towards Great Highway

Eastbound towards 19th Avenue →

Existing



Proposed




## Legend

-  Stop Sign
-  Intersection Daylighting
-  Existing Driveway/Ramp at Intersection Approach
-  Proposed Continental Crosswalk
-  Existing Continental crosswalks
-  Proposed Painted Safety Zone
-  Proposed Speed Cushion
-  Existing Speed Hump
-  Traffic Circle


← Westbound towards Great Highway

Eastbound towards 19th Avenue →

Existing

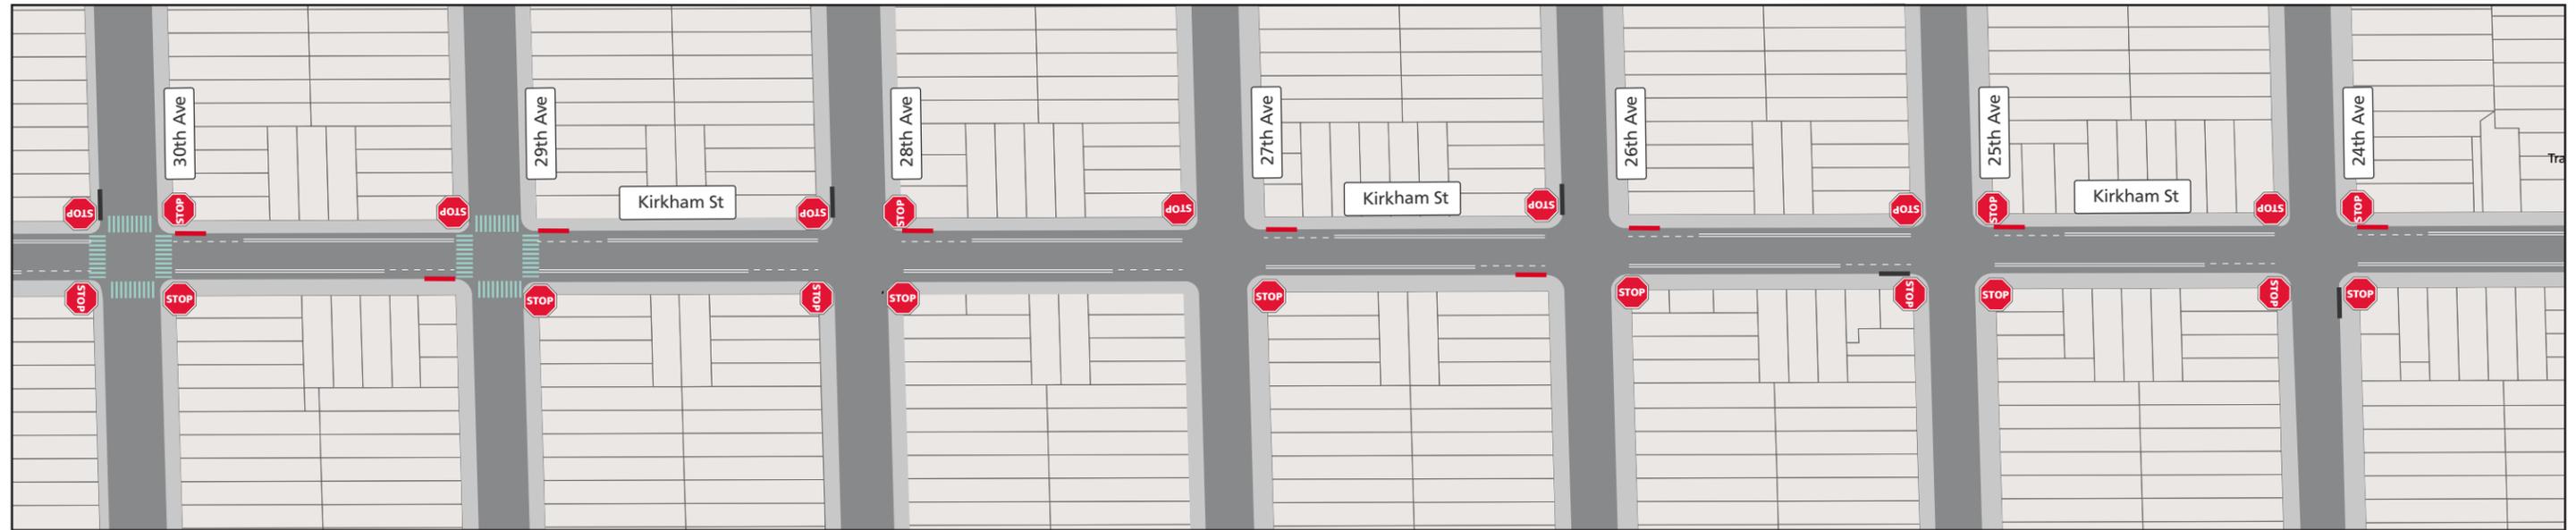

Proposed


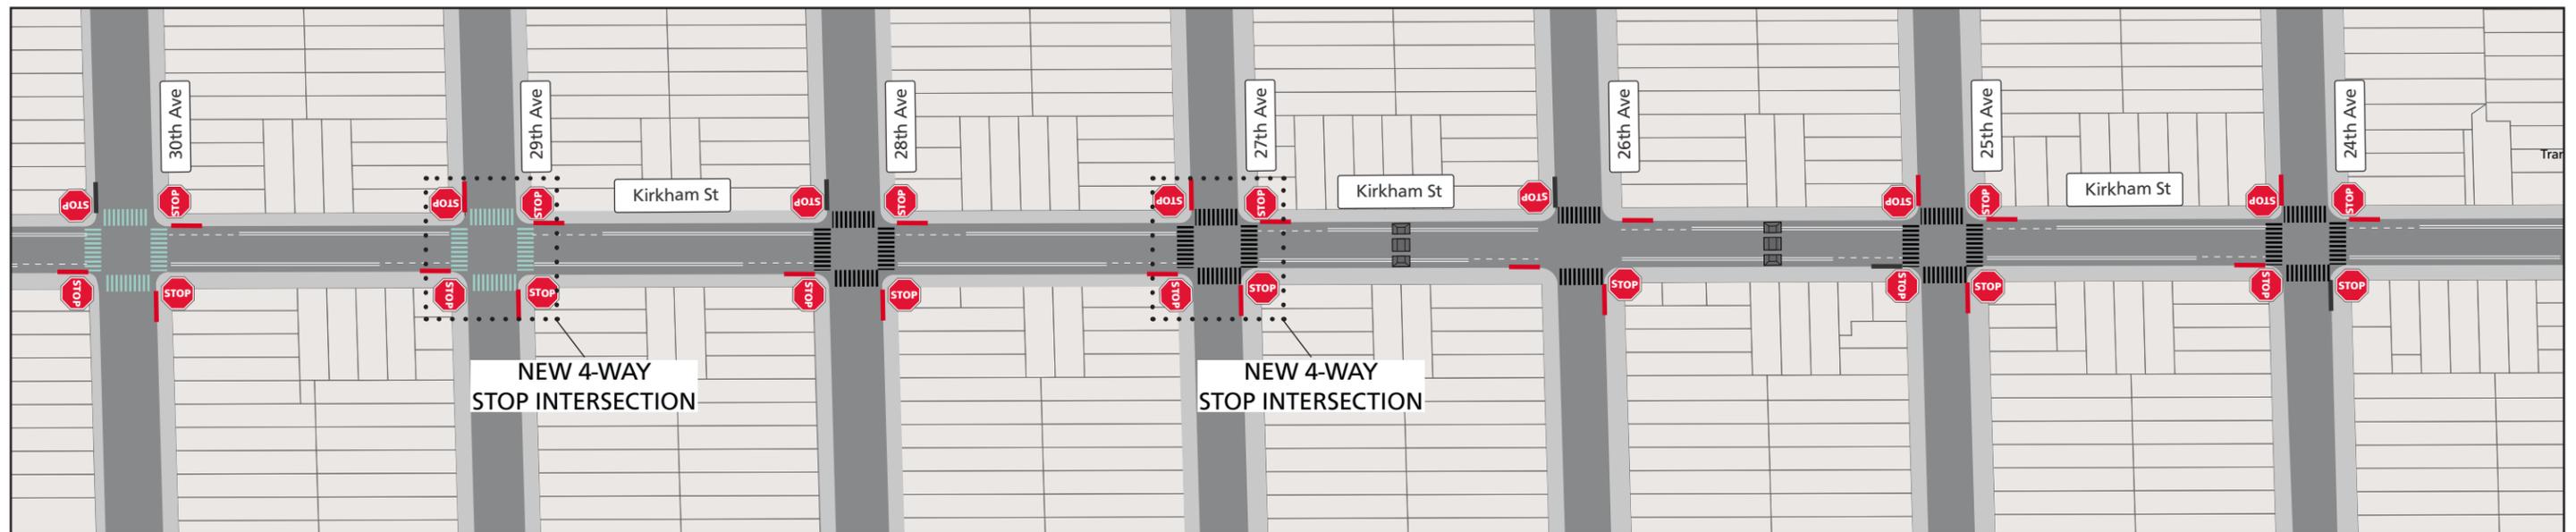


### Legend

-  Stop Sign
-  Intersection Daylighting
-  Existing Driveway/Ramp at Intersection Approach
-  Proposed Continental Crosswalk
-  Existing Continental crosswalks
-  Proposed Painted Safety Zone
-  Proposed Speed Cushion
-  Existing Speed Hump
-  Traffic Circle

← Westbound towards Great Highway

Project limit ends at 19th Ave

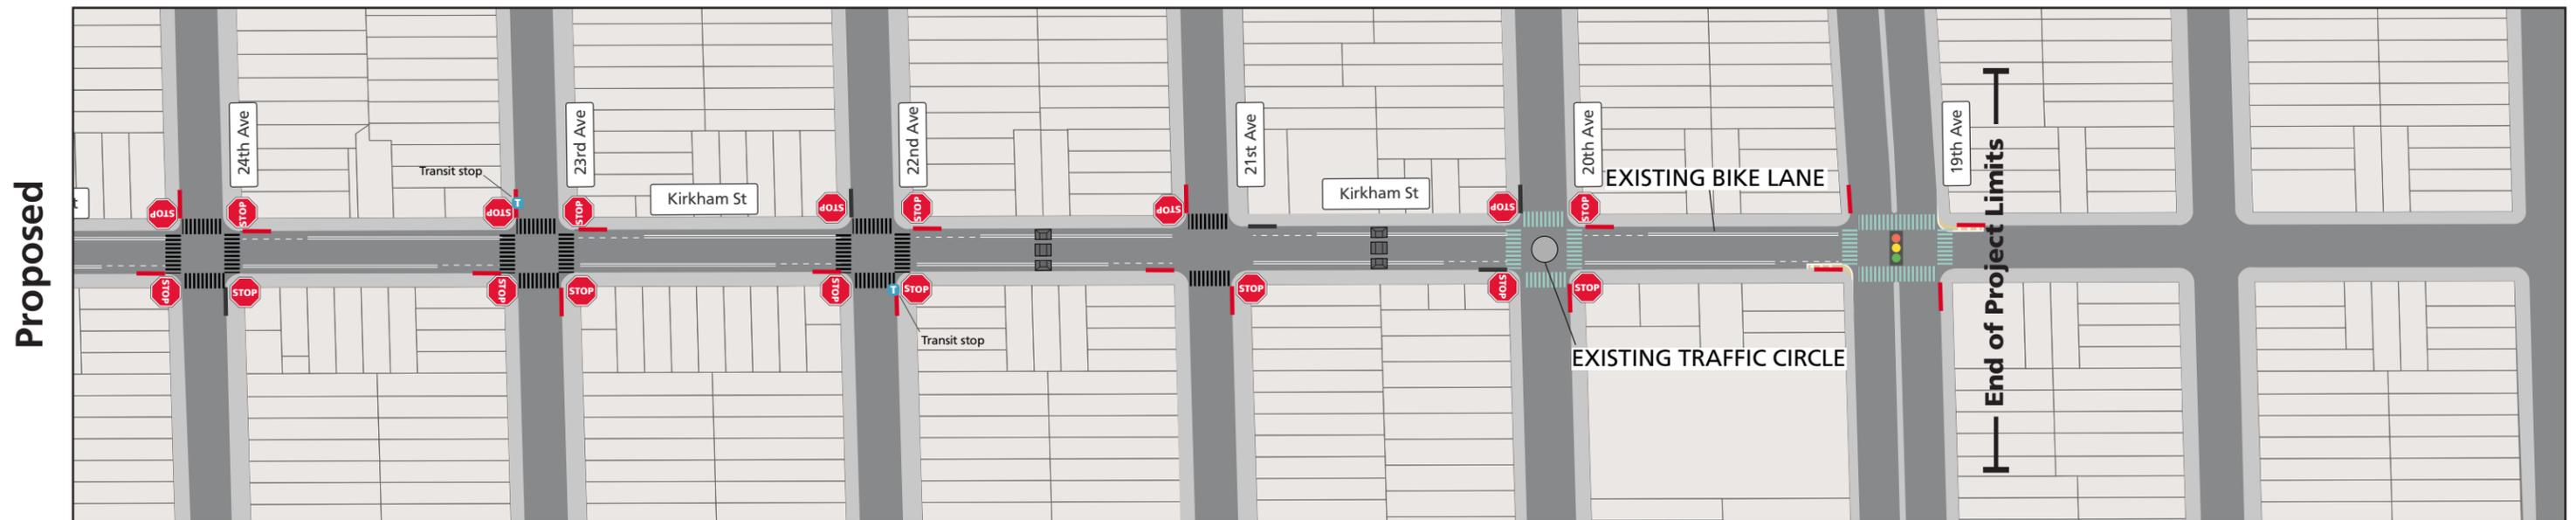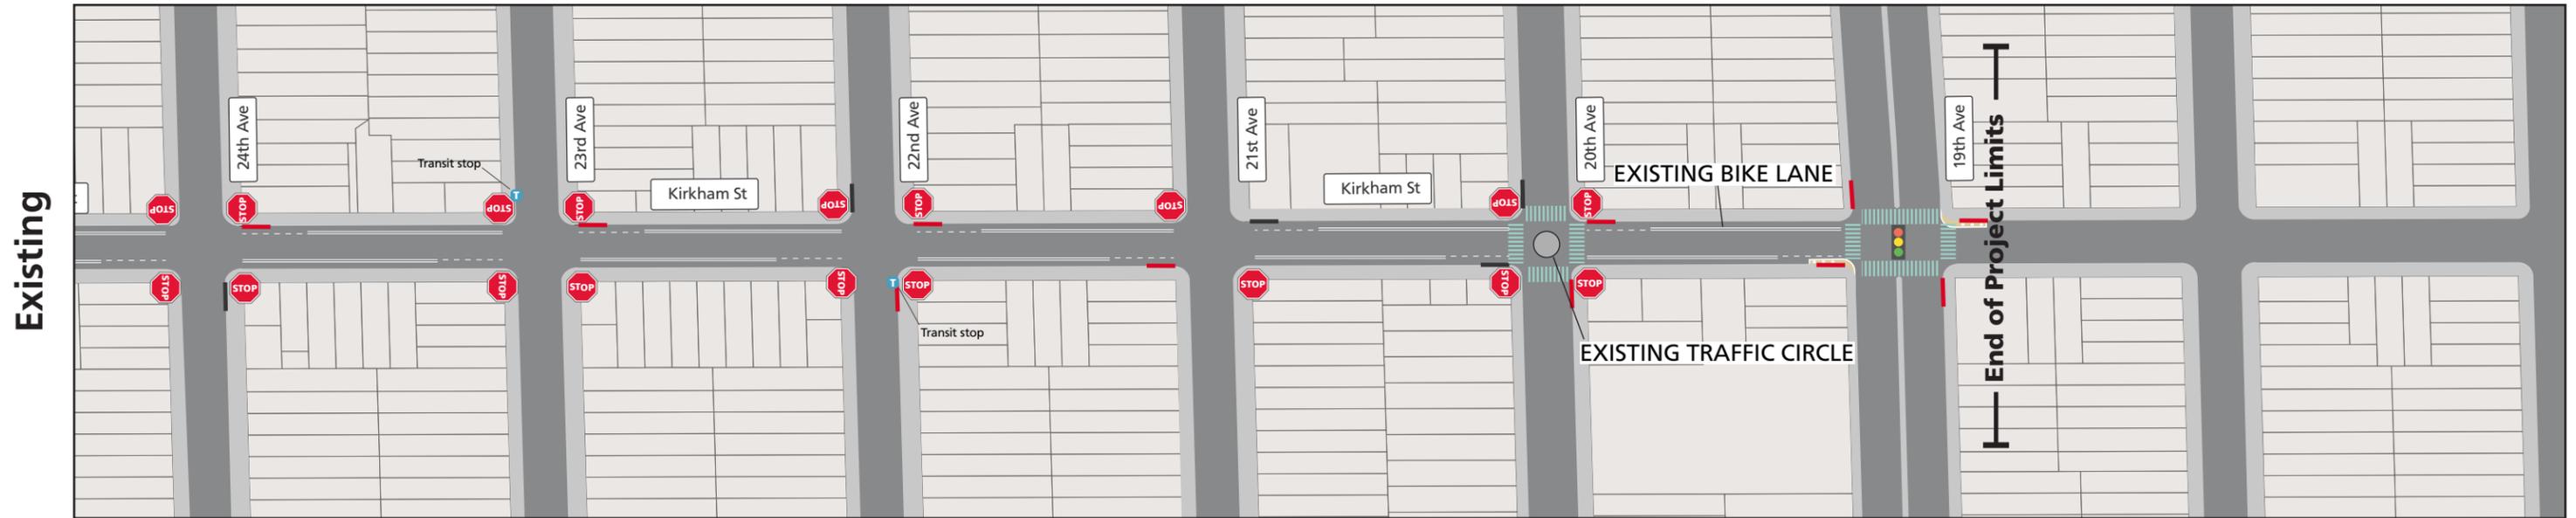

## Legend

- |  |   |  |                                 |  |                        |
|--|---|--|---------------------------------|--|------------------------|
|  | Stop Sign                                       |  | Proposed Continental Crosswalk  |  | Proposed Speed Cushion |
|  | Intersection Daylighting                        |  | Existing Continental crosswalks |  | Existing Speed Hump    |
|  | Existing Driveway/Ramp at Intersection Approach |  | Proposed Painted Safety Zone    |  | Traffic Circle         |