


Proposed Left-Turn Restrictions
at Dolores
at Guerrero

Remove Stops
at Dolores (both directions)


New Transit Lane
on 16th St (westbound)

Relocate Stops
at Guerrero (both directions)

New Transit Bulbs
at Church (westbound)
at Guerrero (both directions)

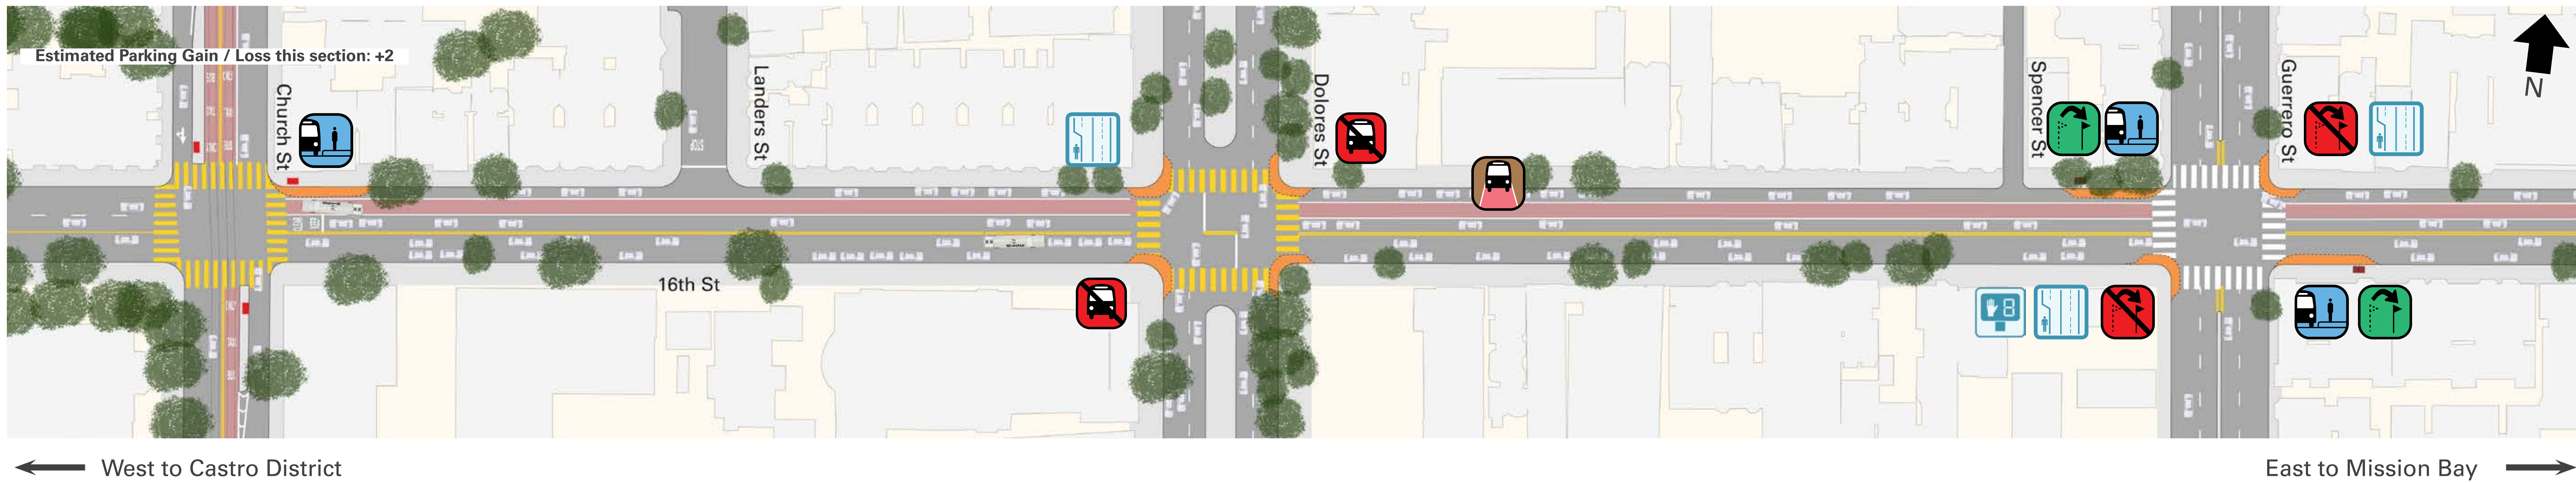


EXISTING

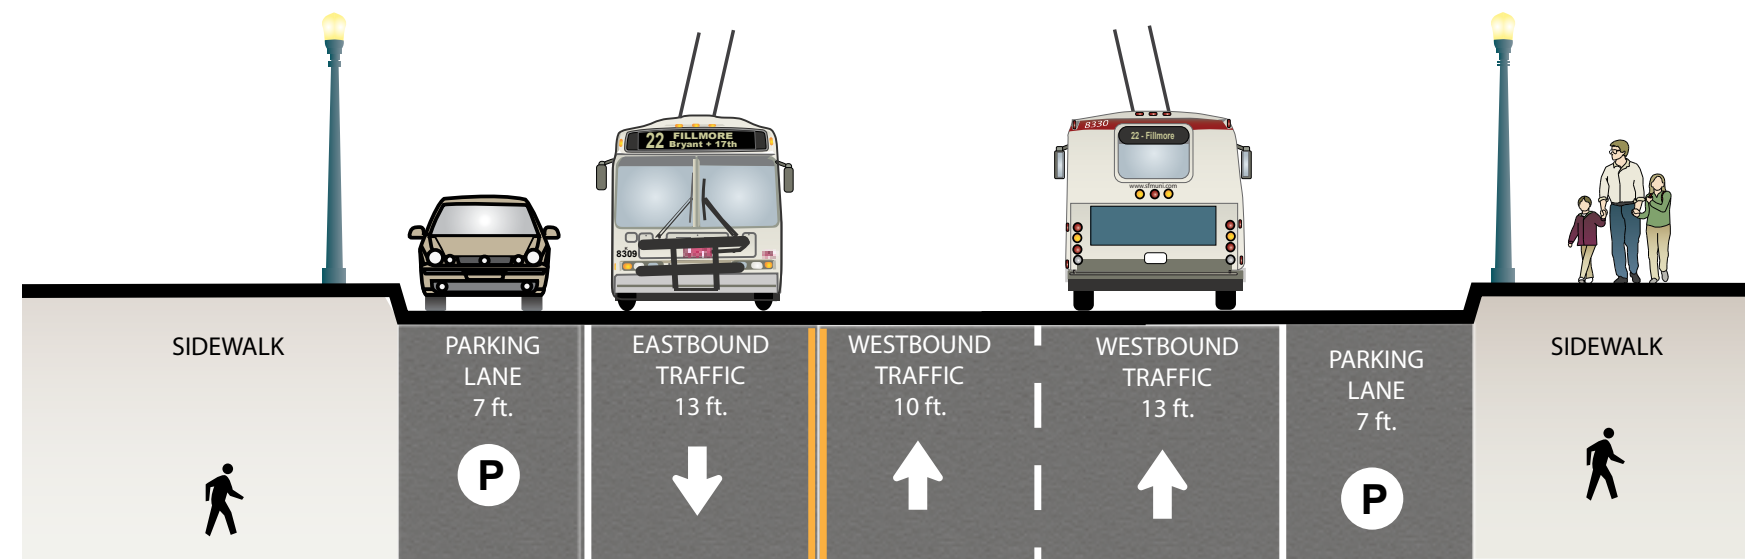

PROPOSAL

Westbound Side Running Transit-Only Lanes

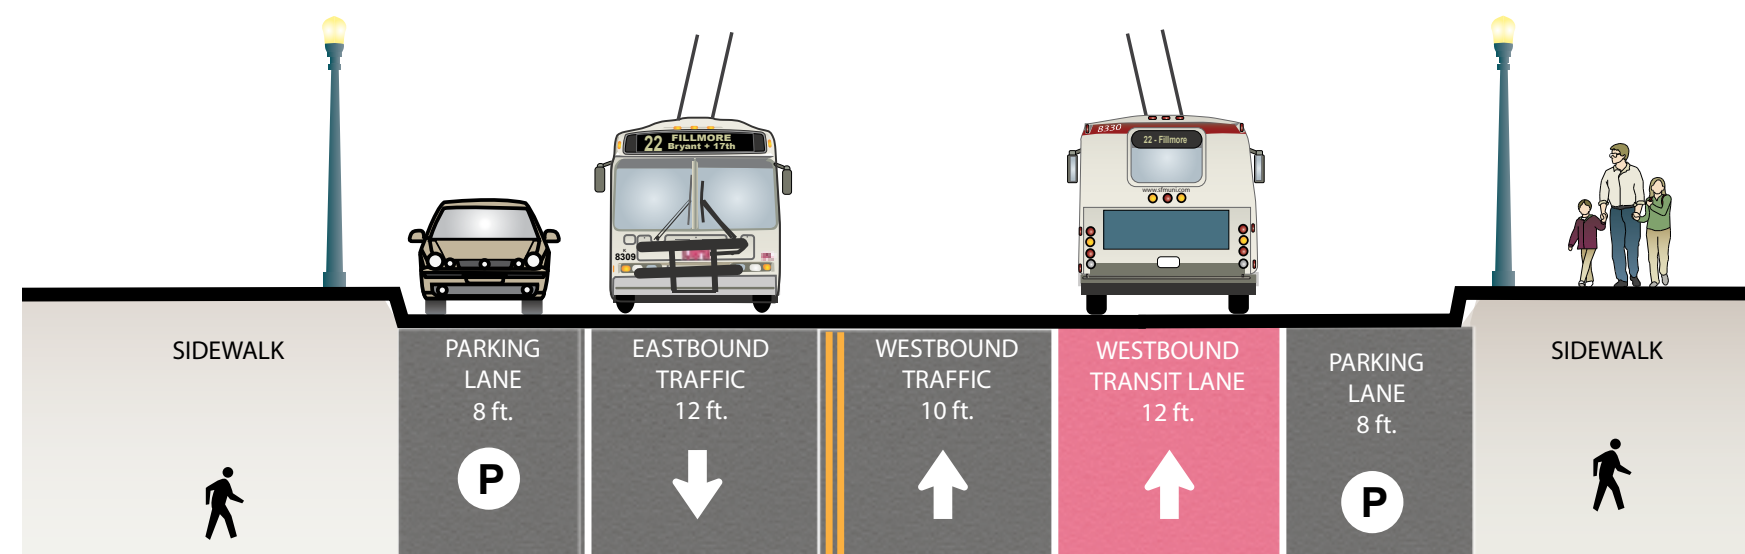

VZ SF 2024 VISION ZERO SF SAFETY IN ACTION


- Pedestrian Bulb
- Continental Crosswalk
- Pedestrian Countdown Signal




Proposed Left-Turn Restrictions
 at Julian/Hoff at Albion (westbound)
 at Valencia at Capp




Remove Stops
 at Valencia (both directions)

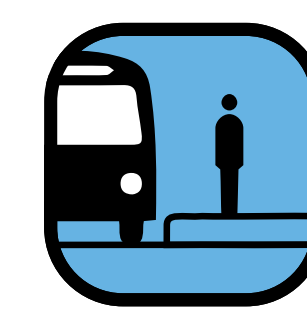


New Transit Bulbs
 at Mission (both directions)

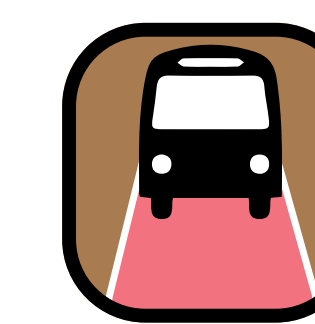

New Transit Lane
 on 16th St (westbound)

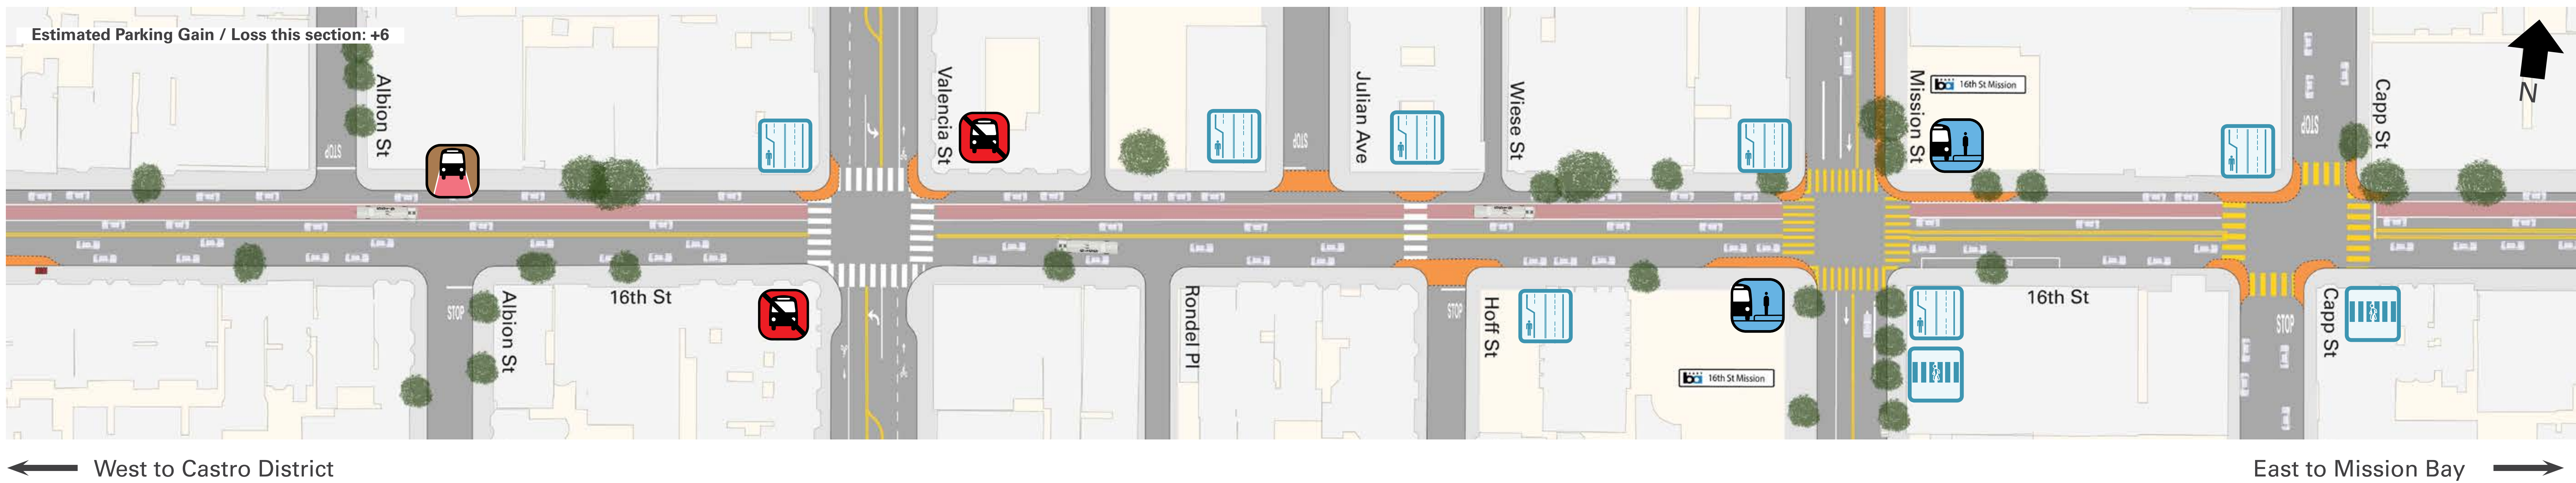


EXISTING

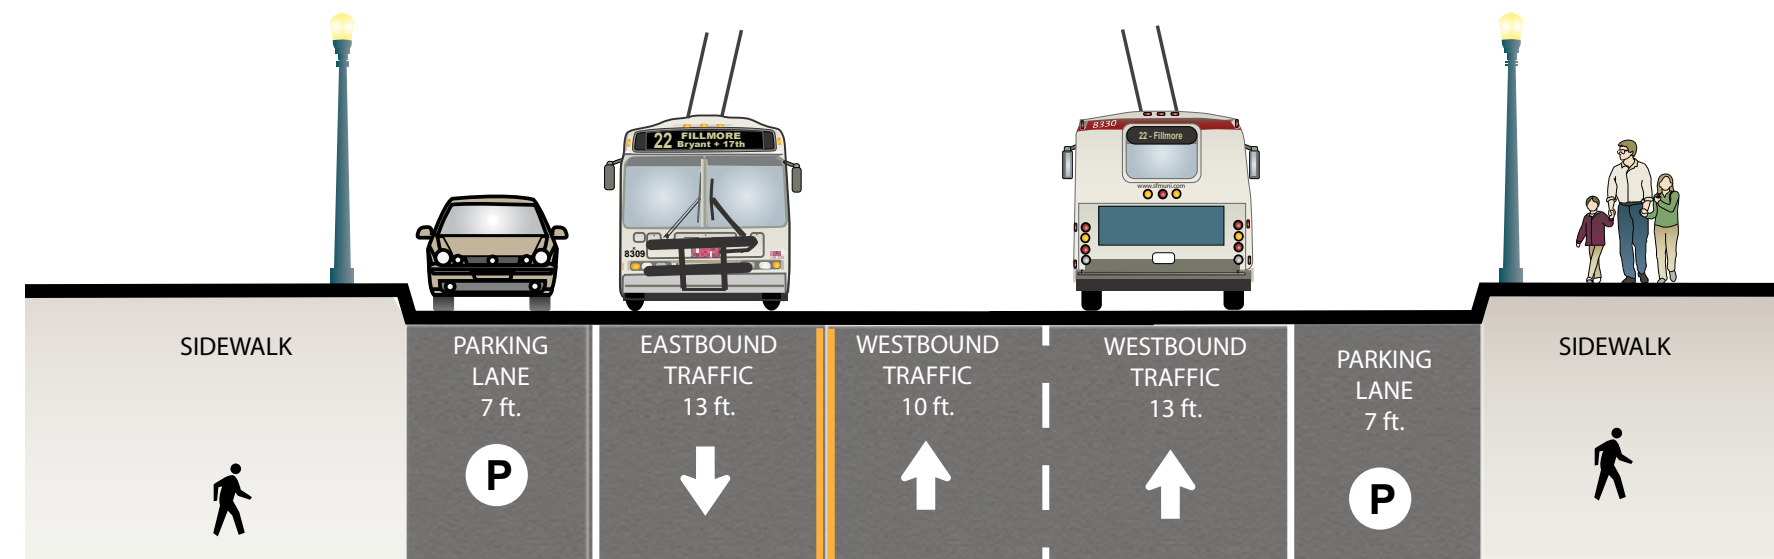


PROPOSAL

Westbound Side Running Transit-Only Lanes

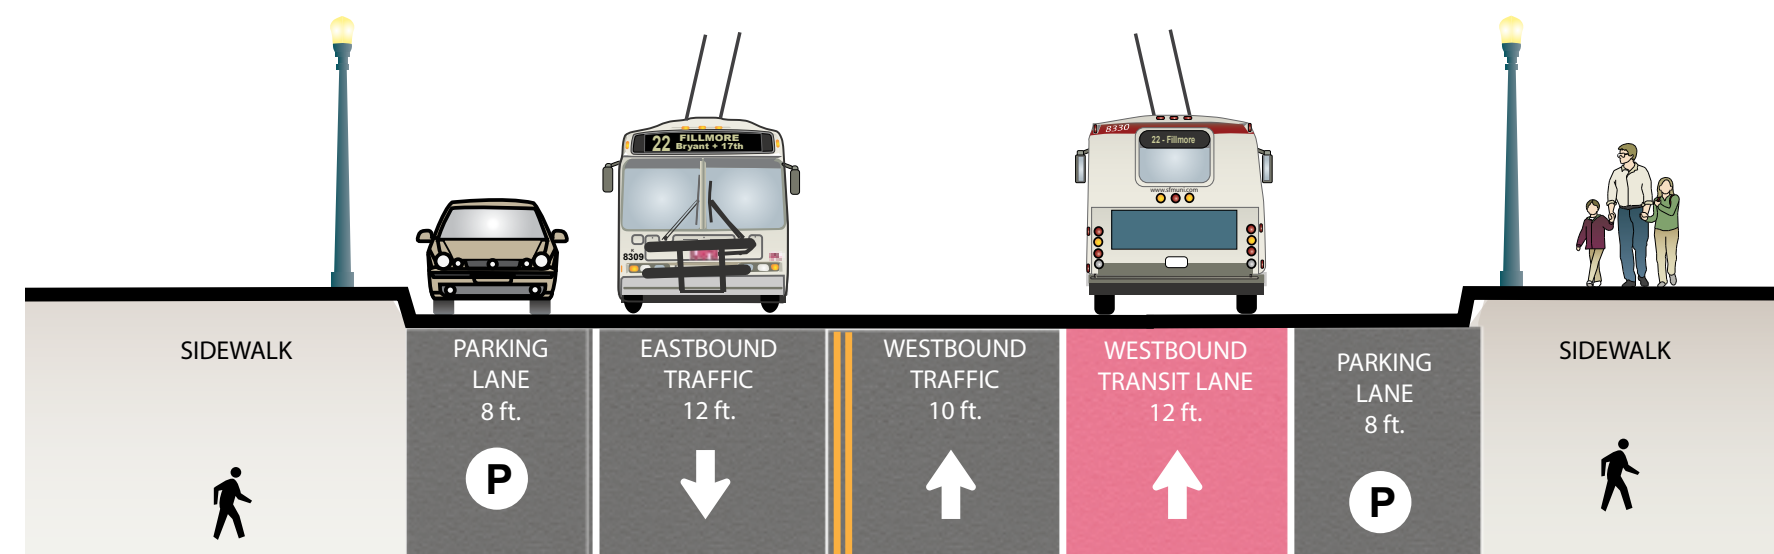

VISION ZERO SF SAFETY IN ACTION

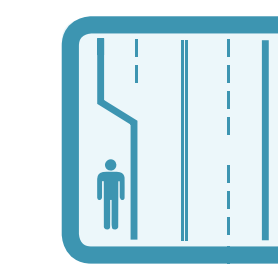

Pedestrian Bulb




Continental Crosswalk



Pedestrian Countdown Signal


Proposal Detail: S Van Ness to Harrison

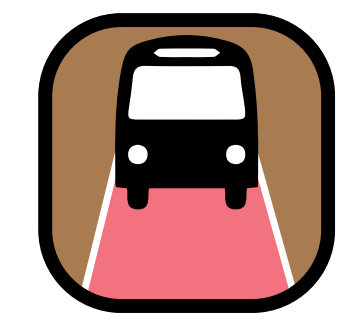

New Transit Lane
on 16th St (westbound)



Proposed Left-Turn Restrictions
at S Van Ness
at Shotwell
at Folsom
at Harrison

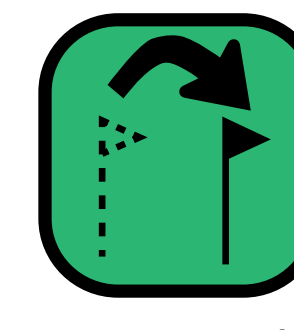


proposed location




current location

Relocate Stops
at Harrison (both directions)

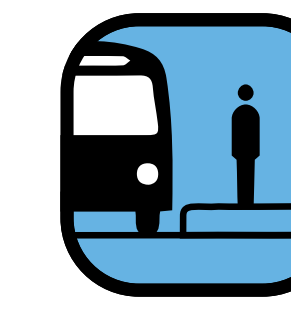


New Transit Bulbs
at Folsom/Shotwell
at Harrison (both directions)

Additional safety improvements under investigation through Vision Zero


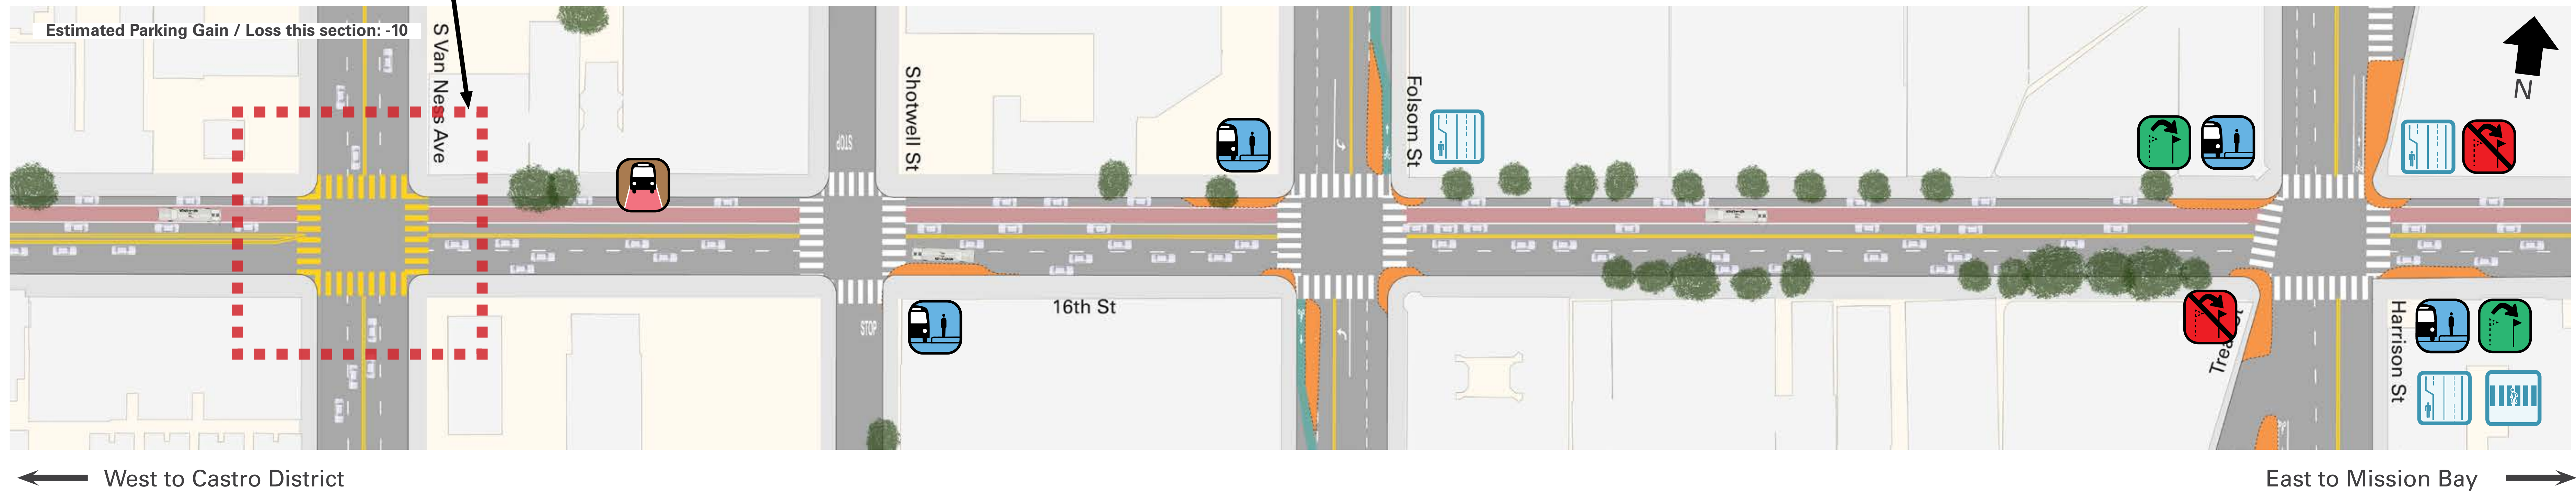


EXISTING

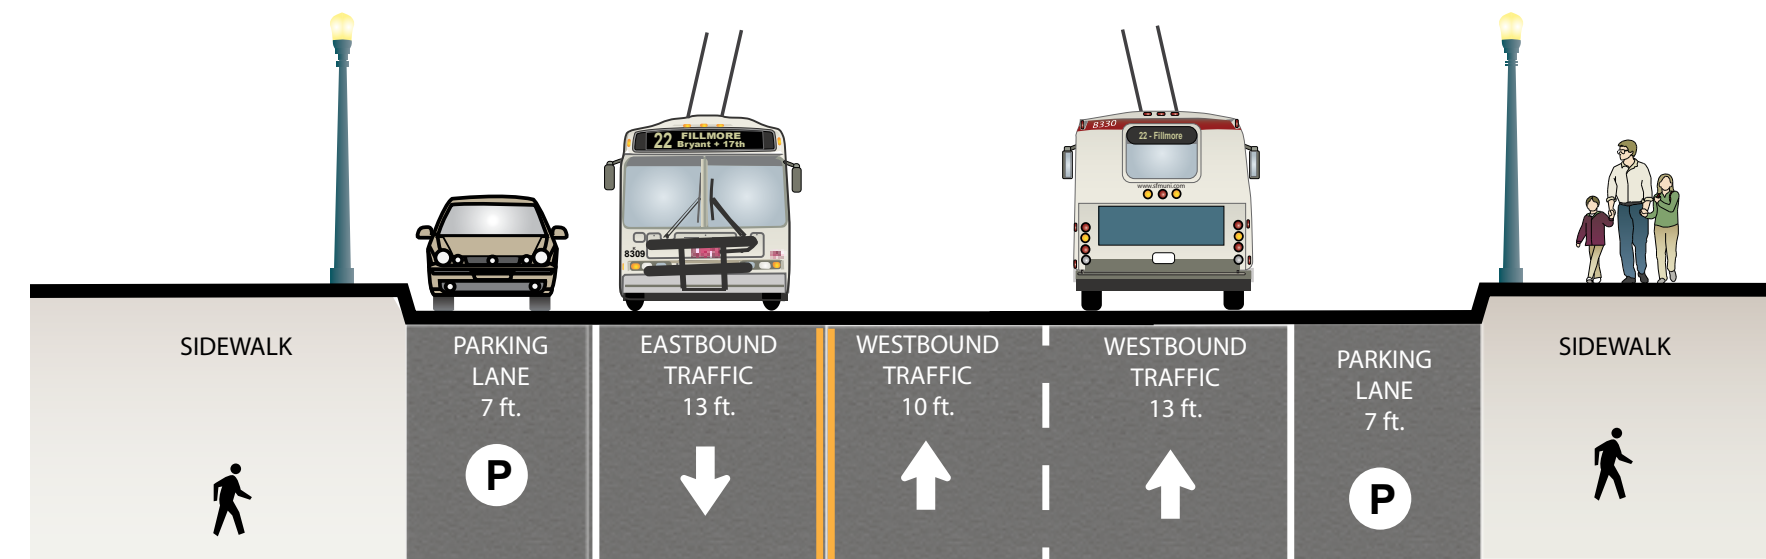

PROPOSAL

Westbound Side Running Transit-Only Lanes

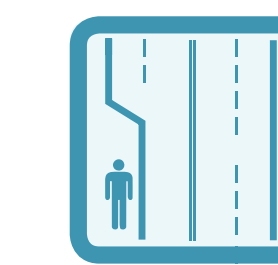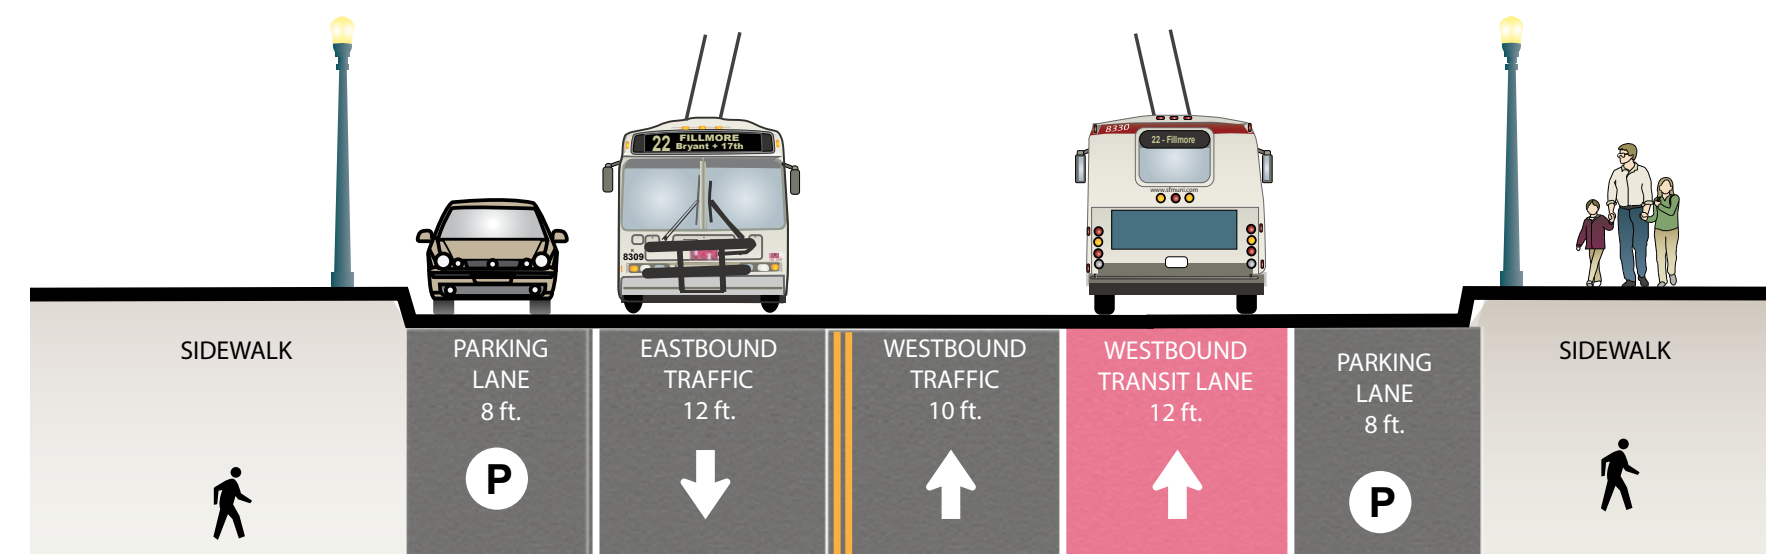

Pedestrian Bulb



Continental Crosswalk




Pedestrian Countdown Signal



New Transit Lanes
on 16th St (both directions)




Proposed Left-Turn Restrictions
at Alabama
at Florida
at Bryant
at Potrero (westbound)



Relocate Stops
at Bryant (both directions)
at Potrero (both directions)

proposed location

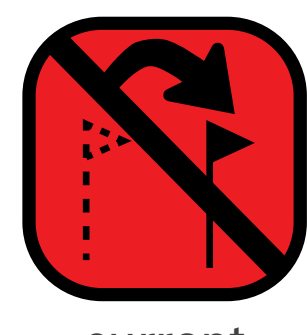


current location



New Transit Bulbs/ Islands
at Bryant
at Potrero



PROPOSED ALTERNATIVE 1

Center Running Transit-Only Lanes

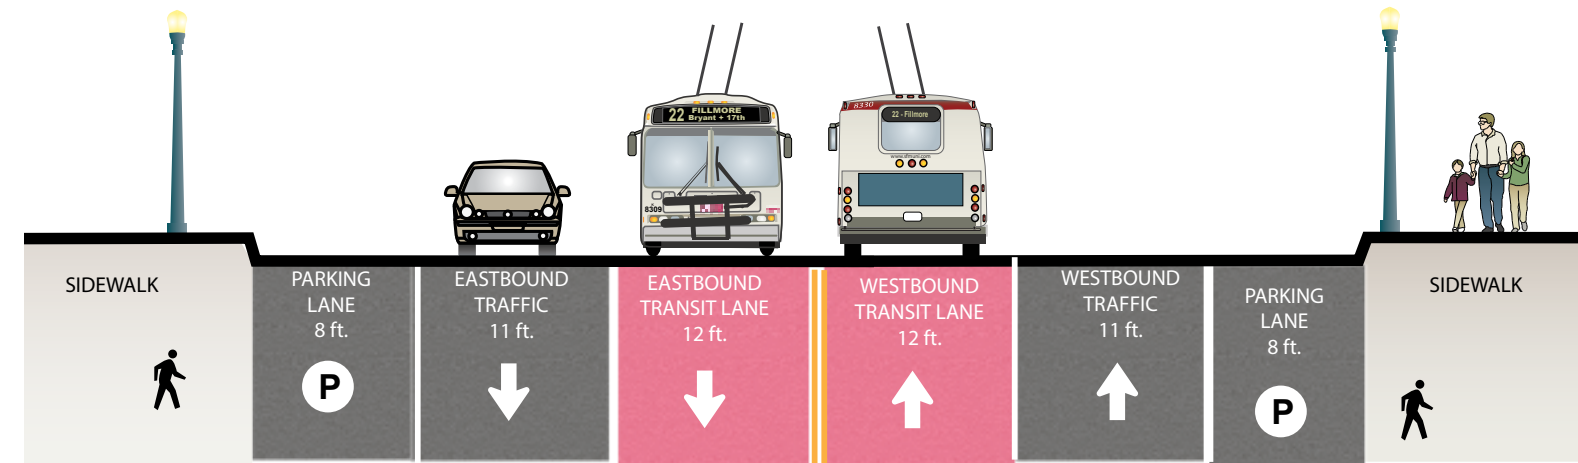

PROPOSED ALTERNATIVE 2

Side Running Transit-Only Lanes

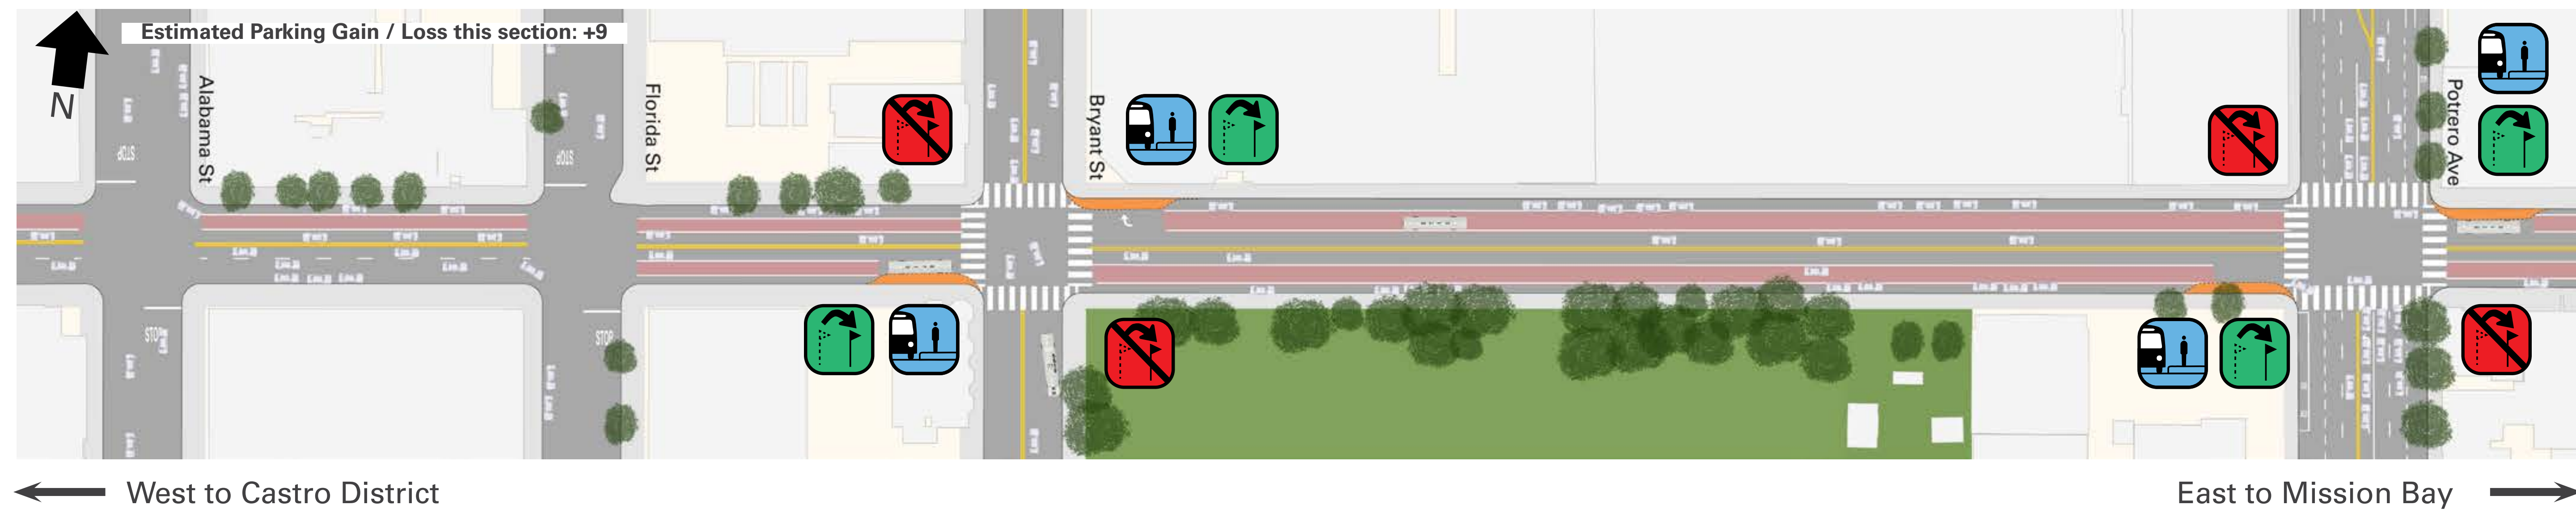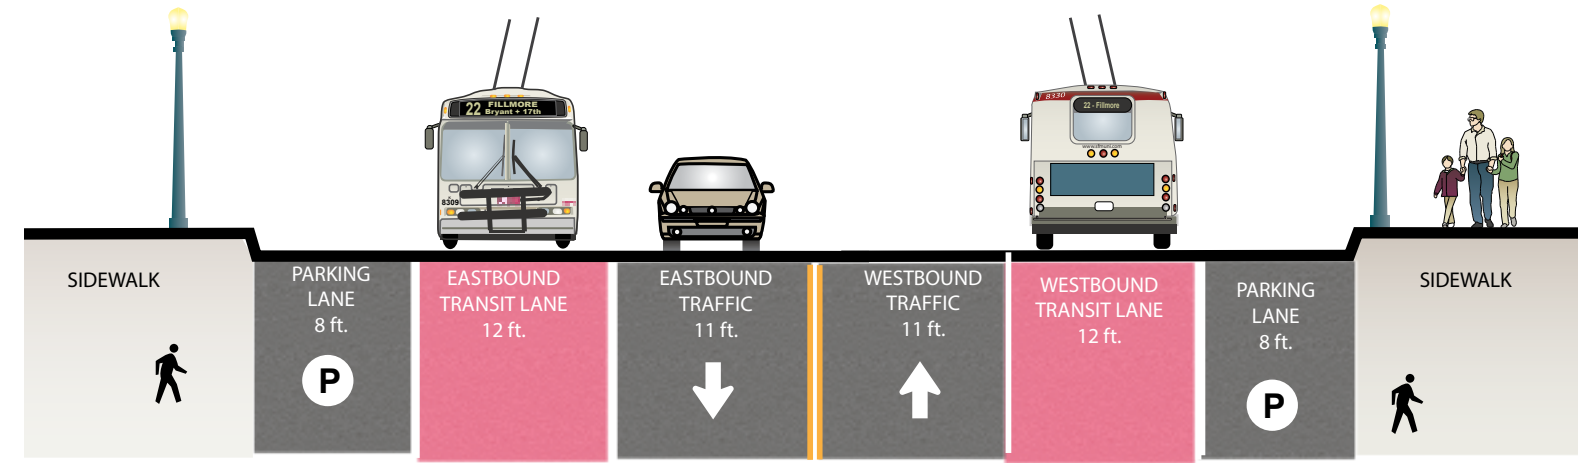

EXISTING

