



EXISTING CONDITIONS

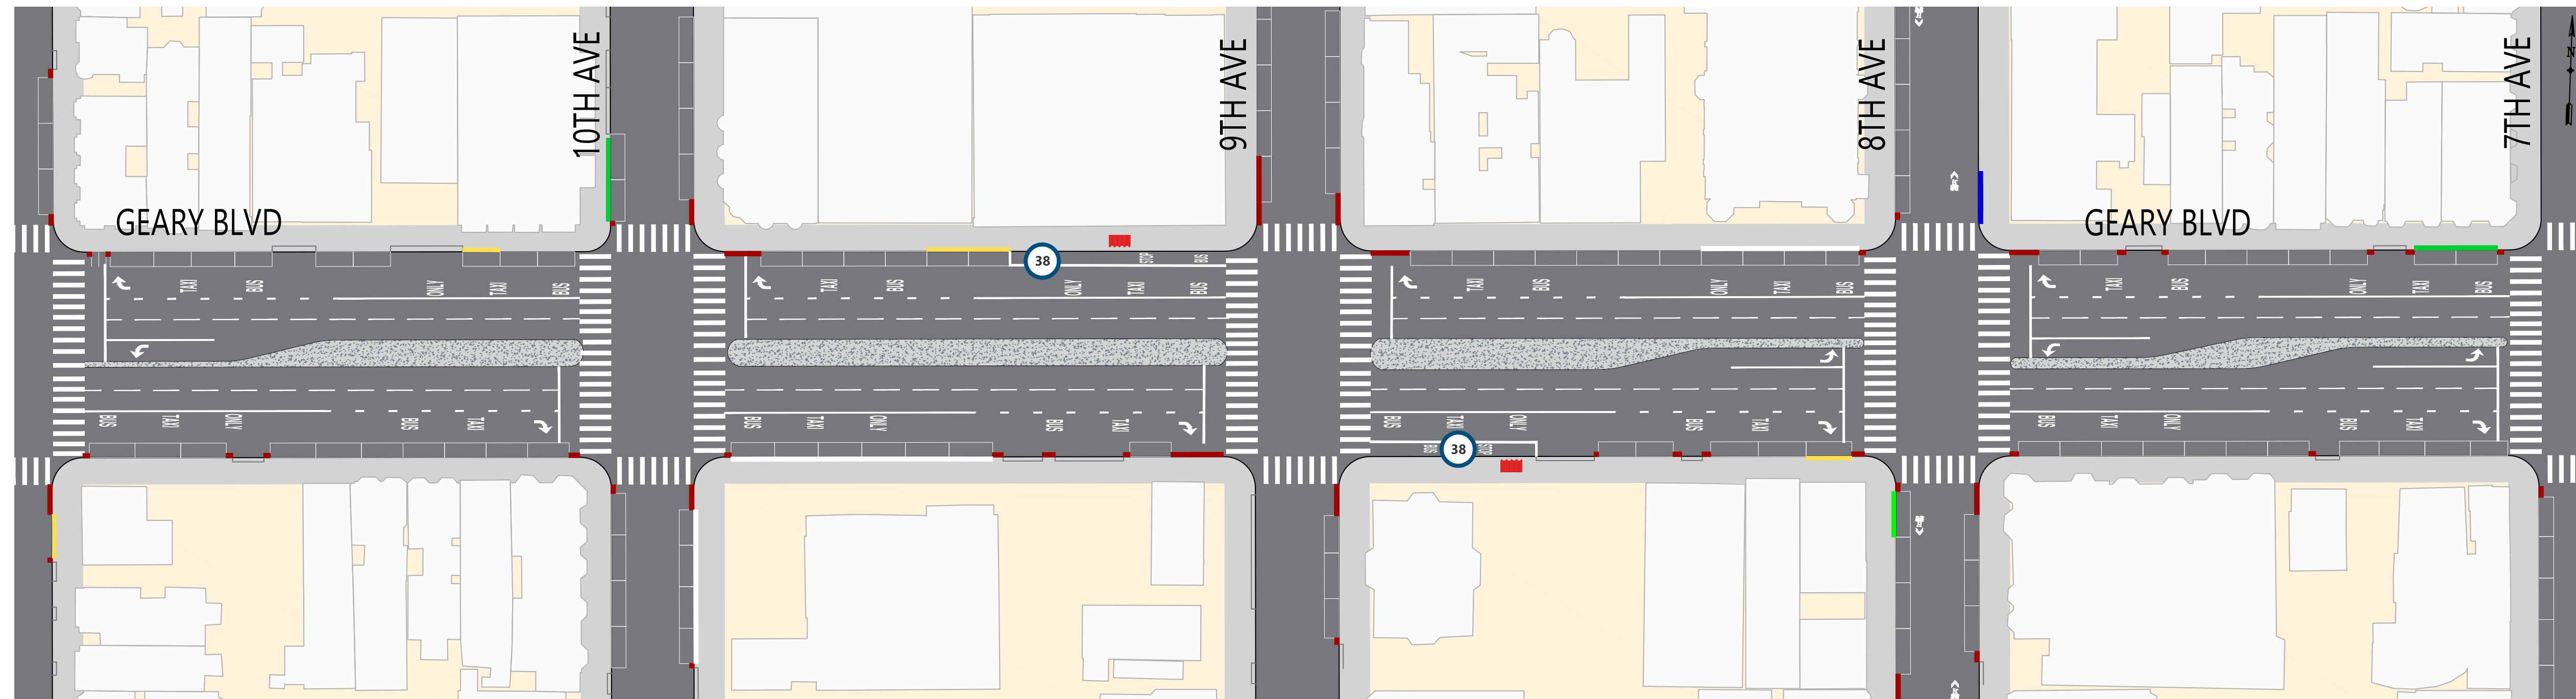

STREET CONFIGURATION AFTER PROJECT IMPLEMENTATION

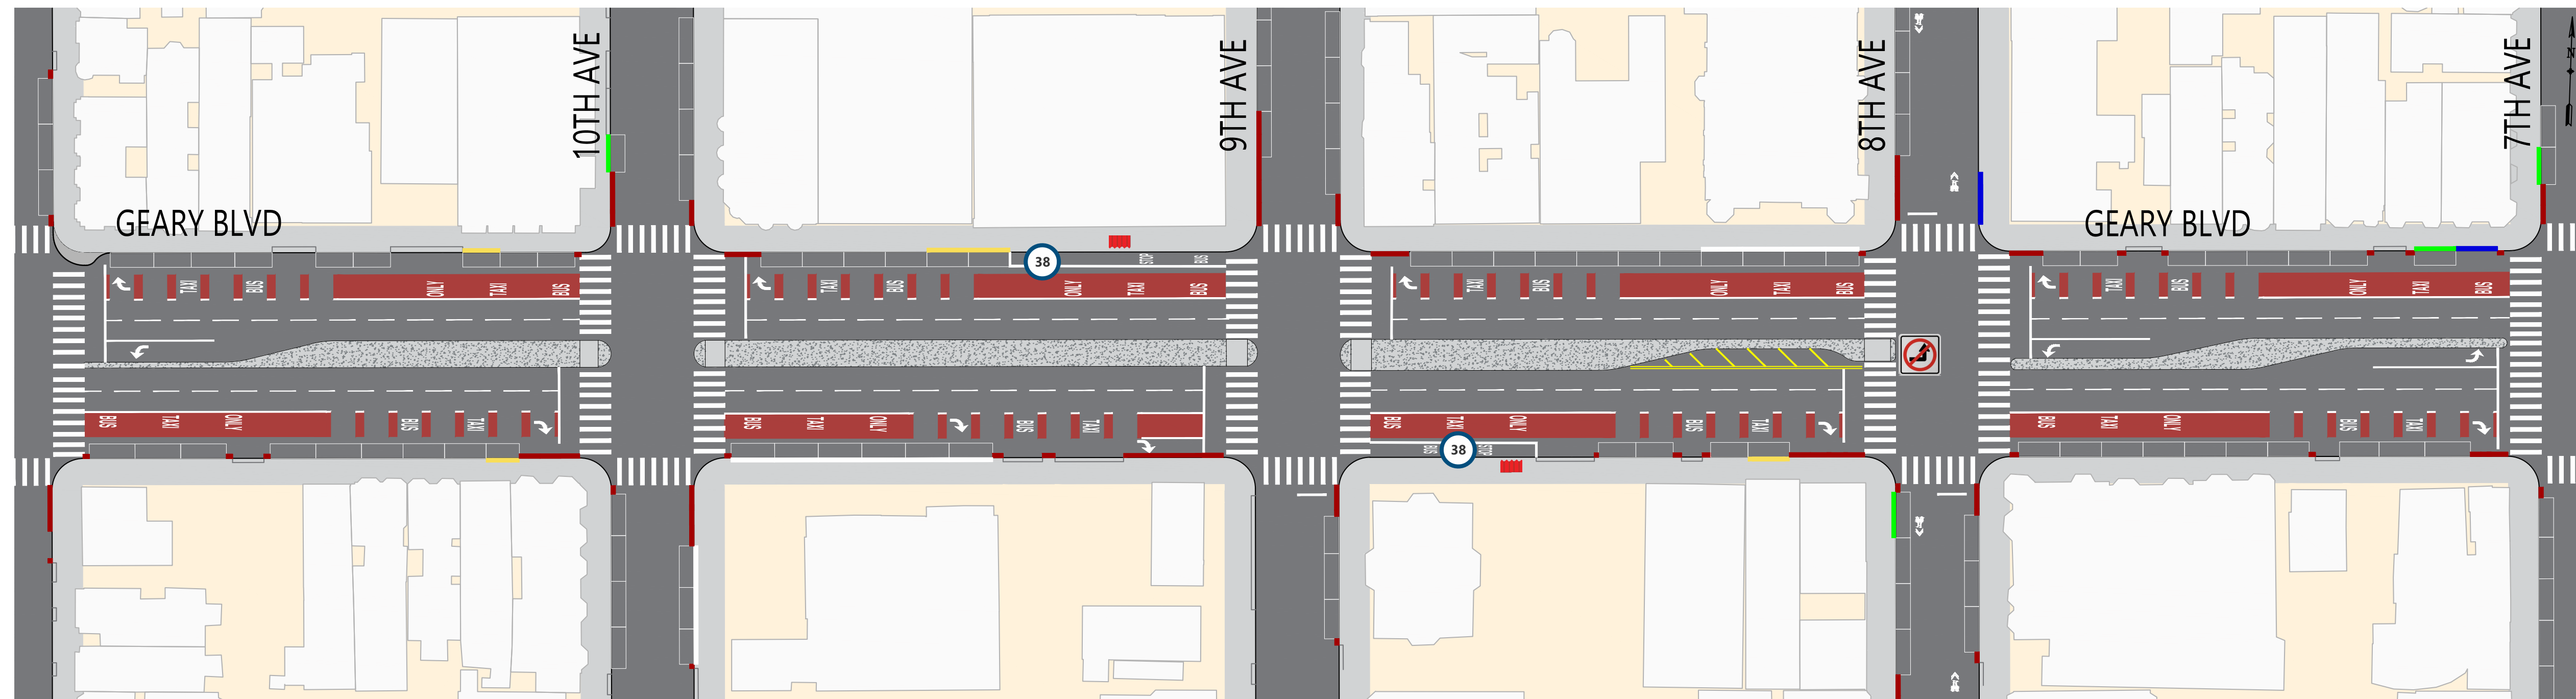

SUMMARY OF PROPOSALS

- Dedicated red transit-only lanes
- Pedestrian bulbout at the corner of 11th Ave
- Restriction of the left-turn from eastbound Geary onto 8th Ave
- Traffic safety treatments including expanded median refuges, daylighting* and leading pedestrian signals

*Additional non-project daylighting required by AB413 also shown

LEGEND

