



EXISTING CONDITIONS

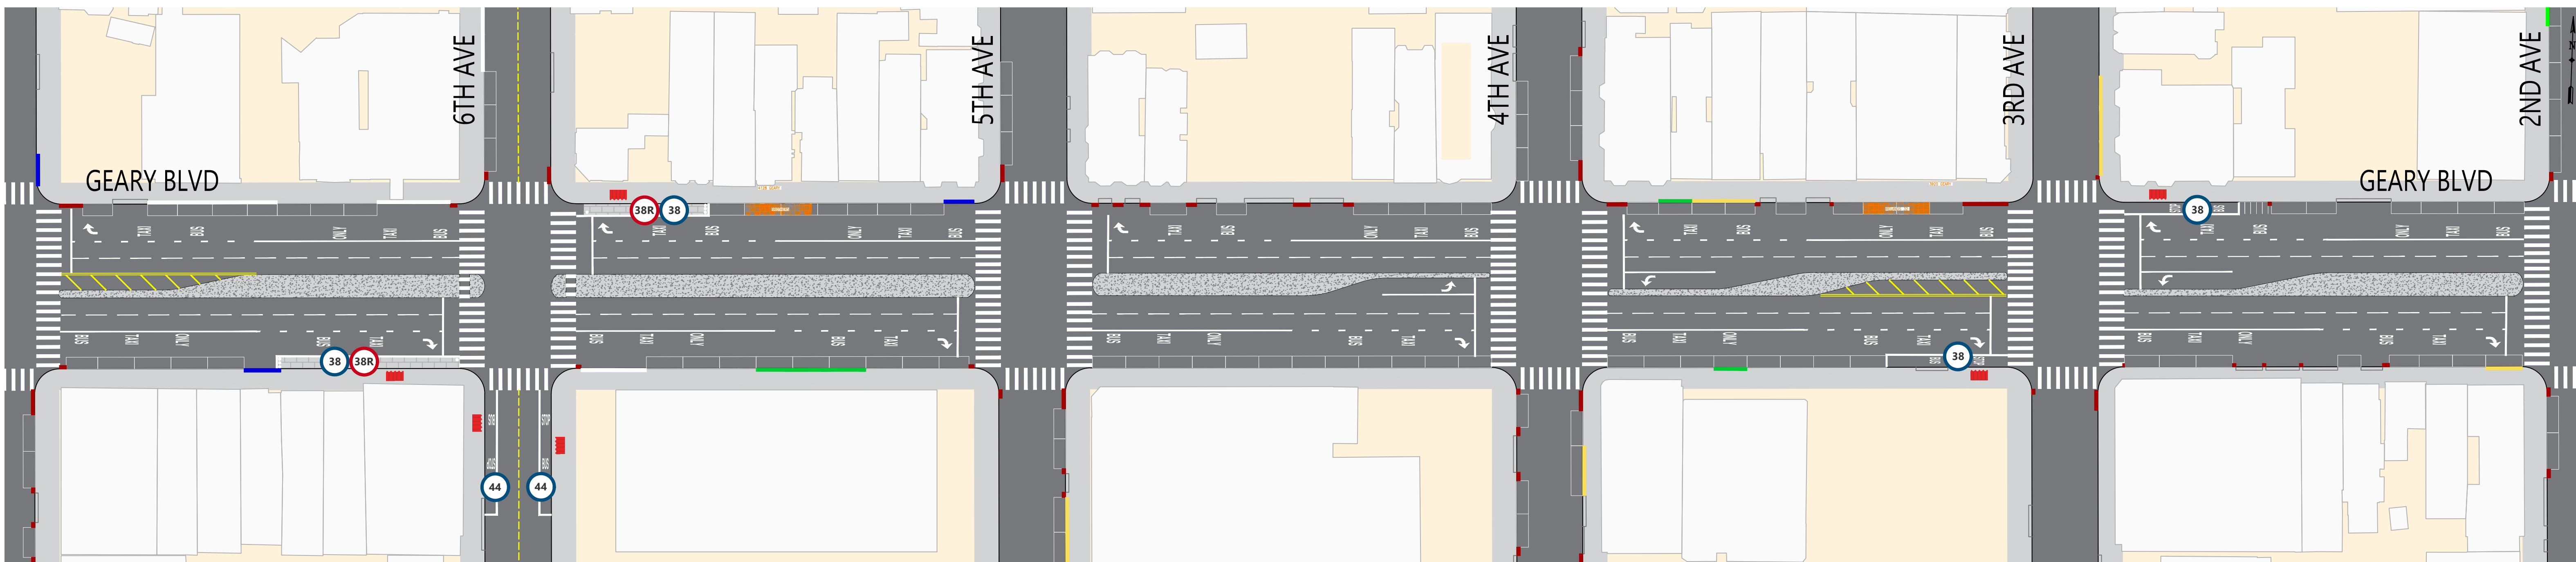

STREET CONFIGURATION AFTER PROJECT IMPLEMENTATION

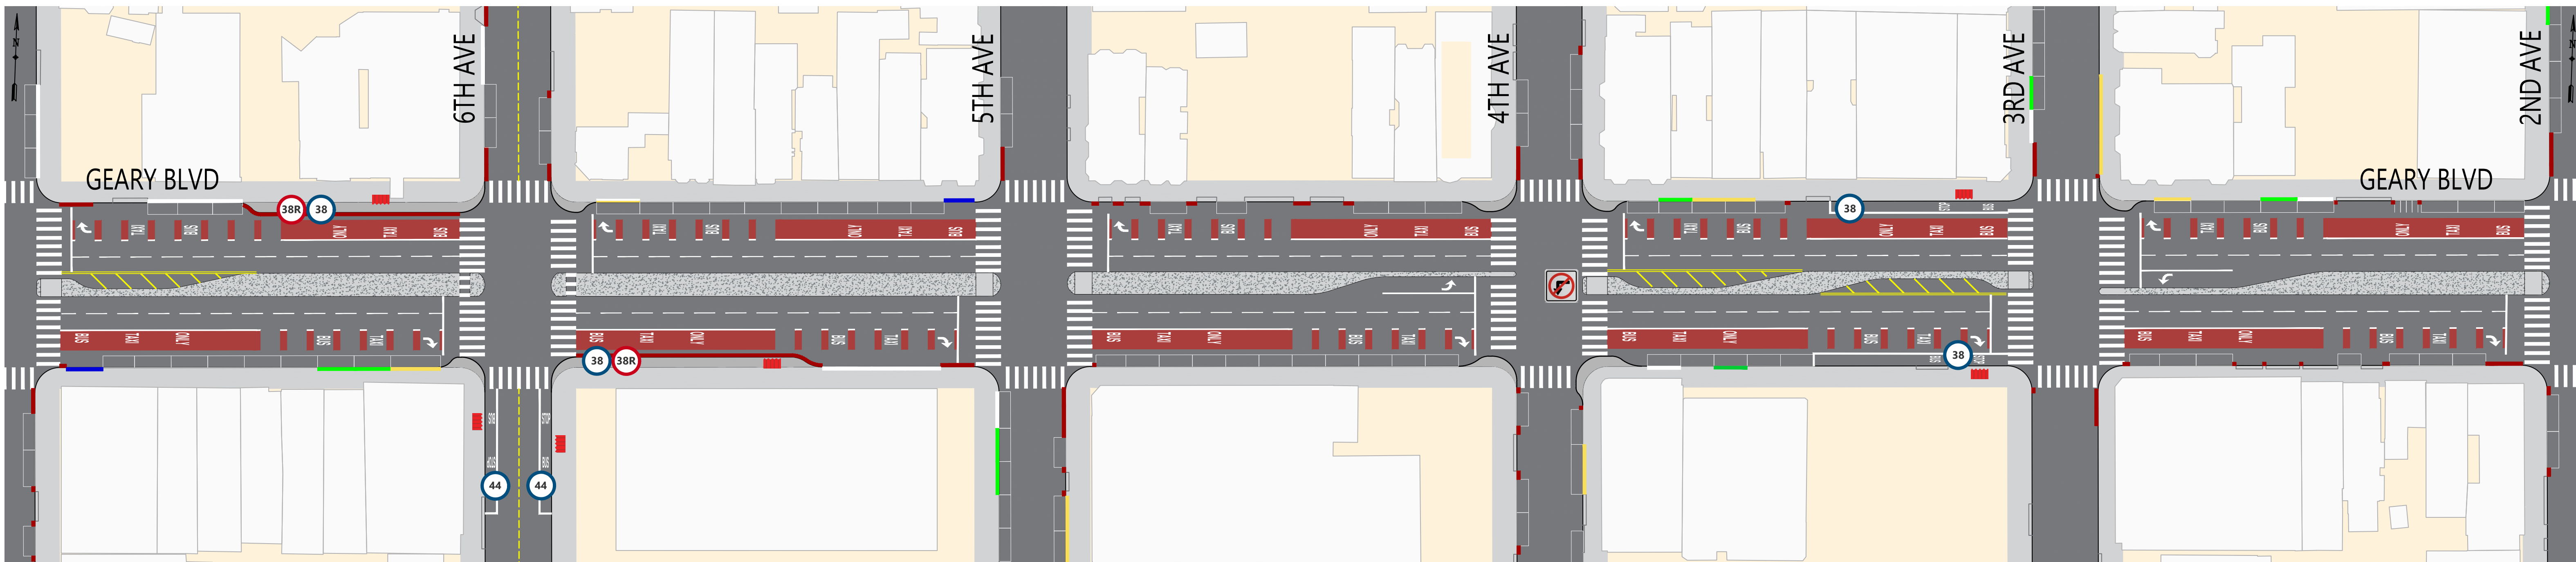

SUMMARY OF PROPOSALS

- Dedicated red transit-only lanes
- Relocation of the 6th Ave Rapid stops across the street, with new widened sidewalks
- Relocation of the outbound 3rd Ave local stop across the street
- Pedestrian bulbouts at the corners of 6th, 4th and 3rd avenues
- Restriction of the left-turn from westbound Geary onto 4th Ave
- Traffic safety treatments including expanded median refuges, daylighting* and leading pedestrian signals

*Additional non-project daylighting required by AB413 also shown

LEGEND

