



EXISTING CONDITIONS

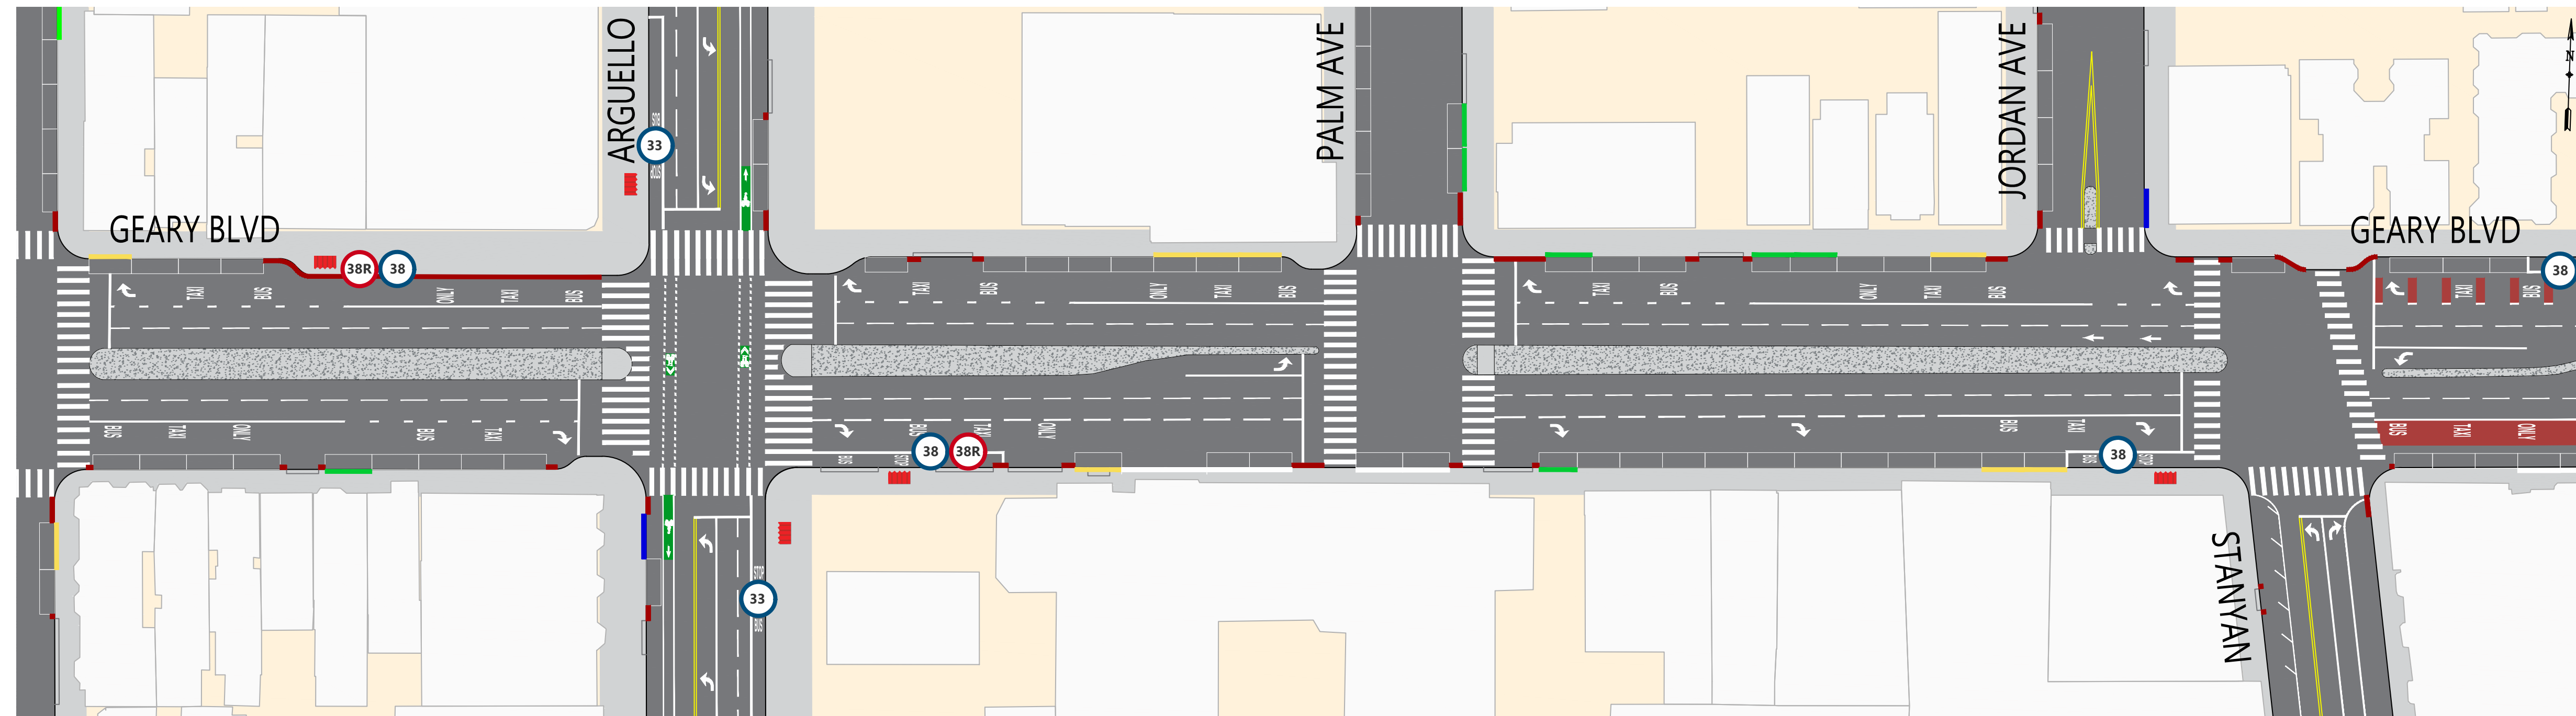

STREET CONFIGURATION AFTER PROJECT IMPLEMENTATION

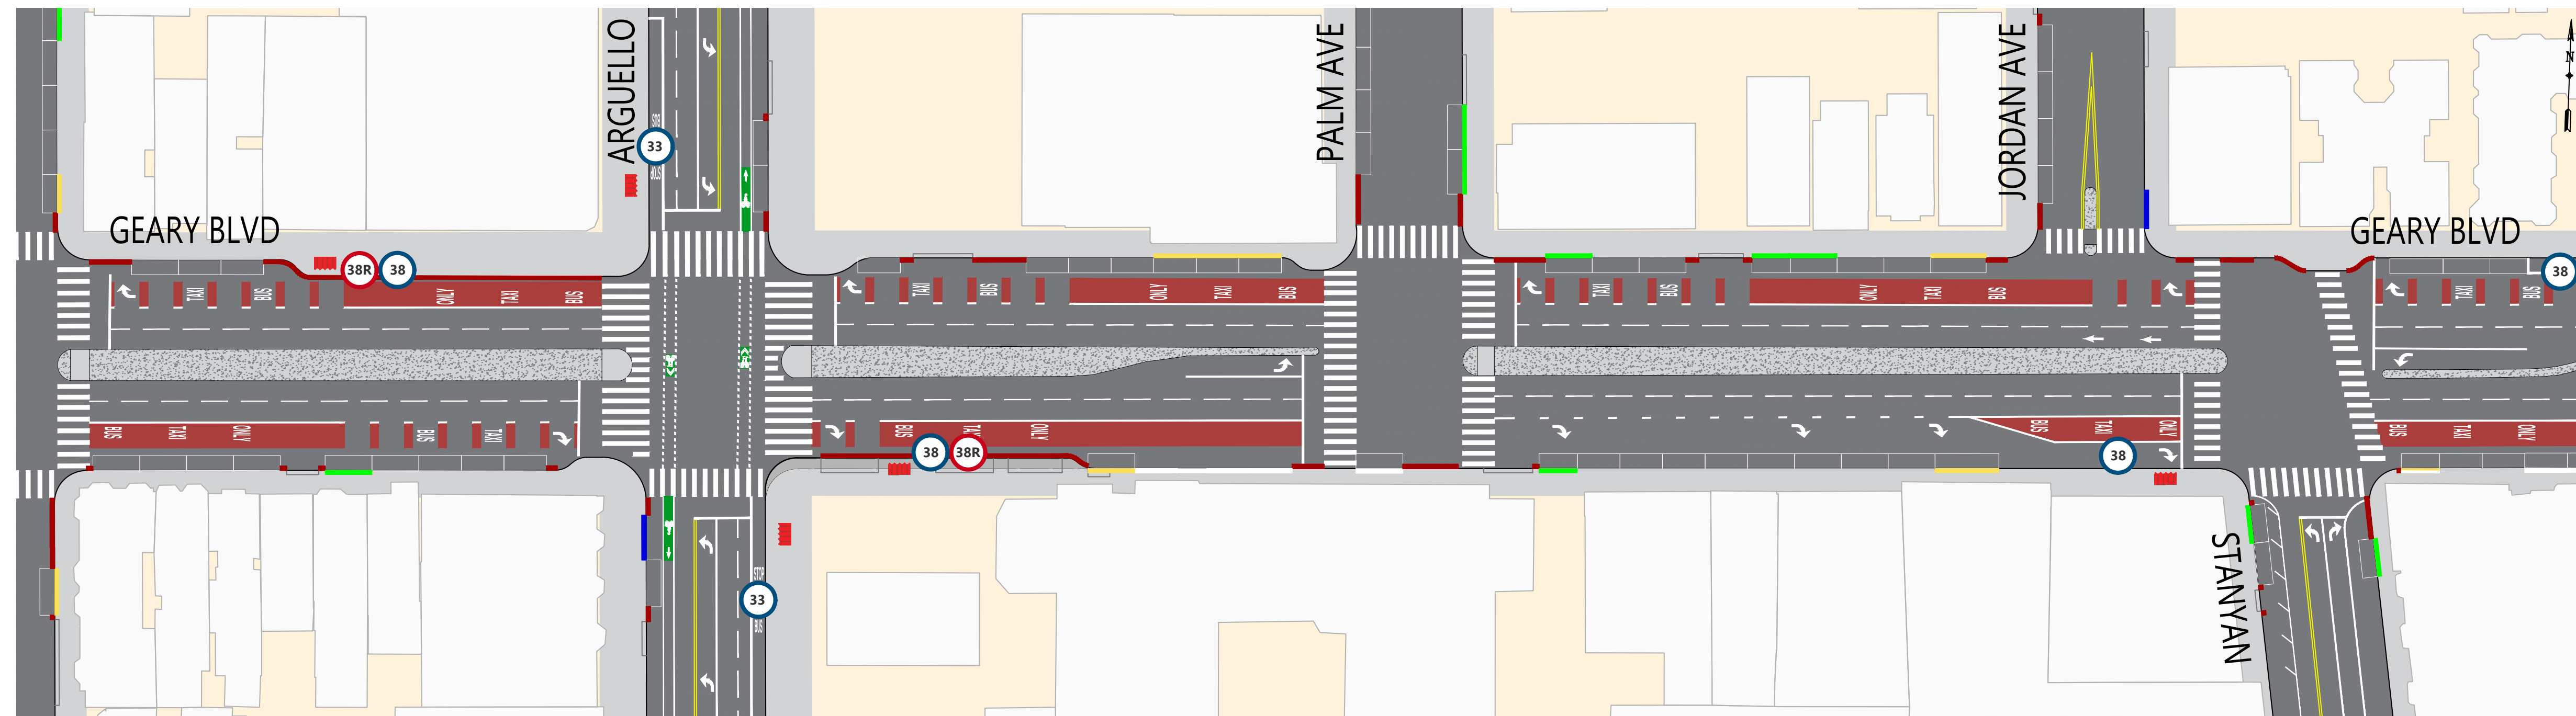

SUMMARY OF PROPOSALS

Dedicated red transit-only lanes

Extension of the inbound Arguello Rapid stop, with new widened sidewalk

Updated parking and loading regulations at Stanyan Street

Traffic safety treatments including expanded median refuges, daylighting* and leading pedestrian signals

*Additional non-project daylighting required by AB413 also shown

LEGEND

