


MARKET AT NOE/16TH

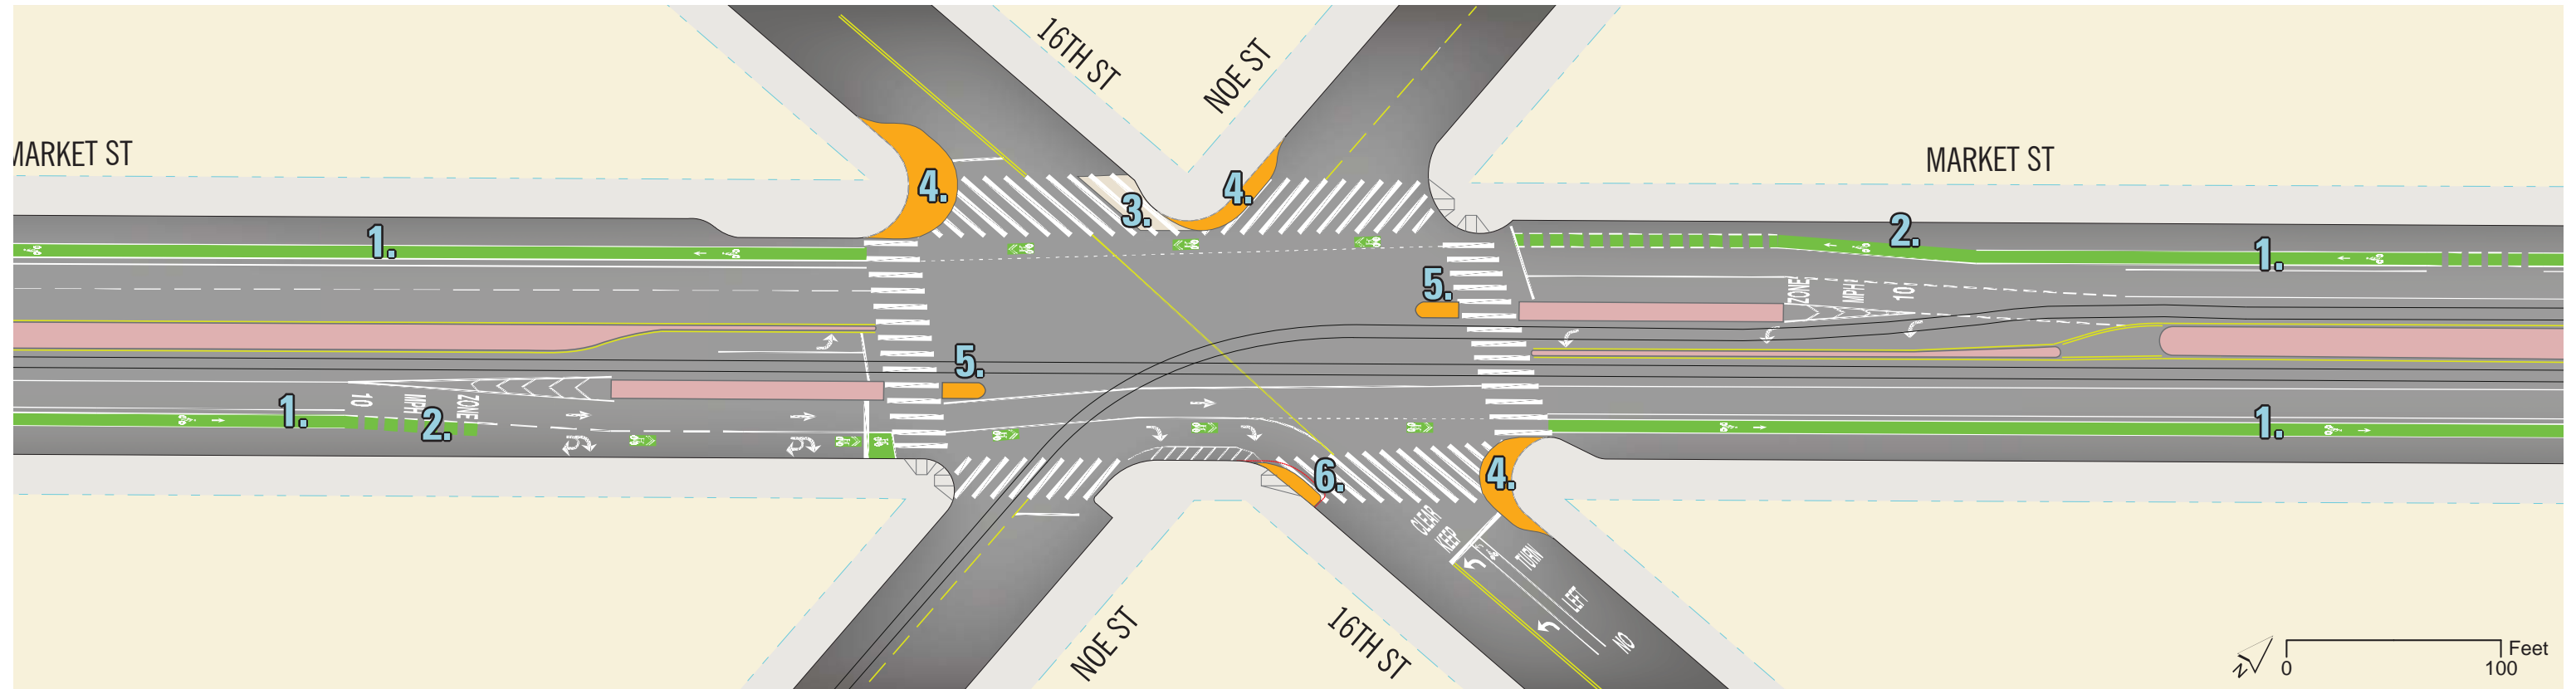

PROPOSED CHANGES

Improved Roadway Striping and Markings

The Upper Market Street Safety Project will improve the visibility and safety of the existing bike lanes.


1. Add green paint to existing bike lane
2. Reduce door zone hazard for bike lane (restricts parking)
3. Existing painted safety zone, to remain

Sidewalk and Concrete Improvements

The Upper Market Street Safety Project will construct concrete corner curb extensions, or "bulbouts" to shorten pedestrian crossing distances, slow the path of vehicles turning right, and create more sidewalk space.

4. Concrete curb extension
5. Boarding island thumbnail island
6. Reconstructed curb extension and curb ramp (fixes improperly constructed curb extension)

MARKET AT SANCHEZ/15TH

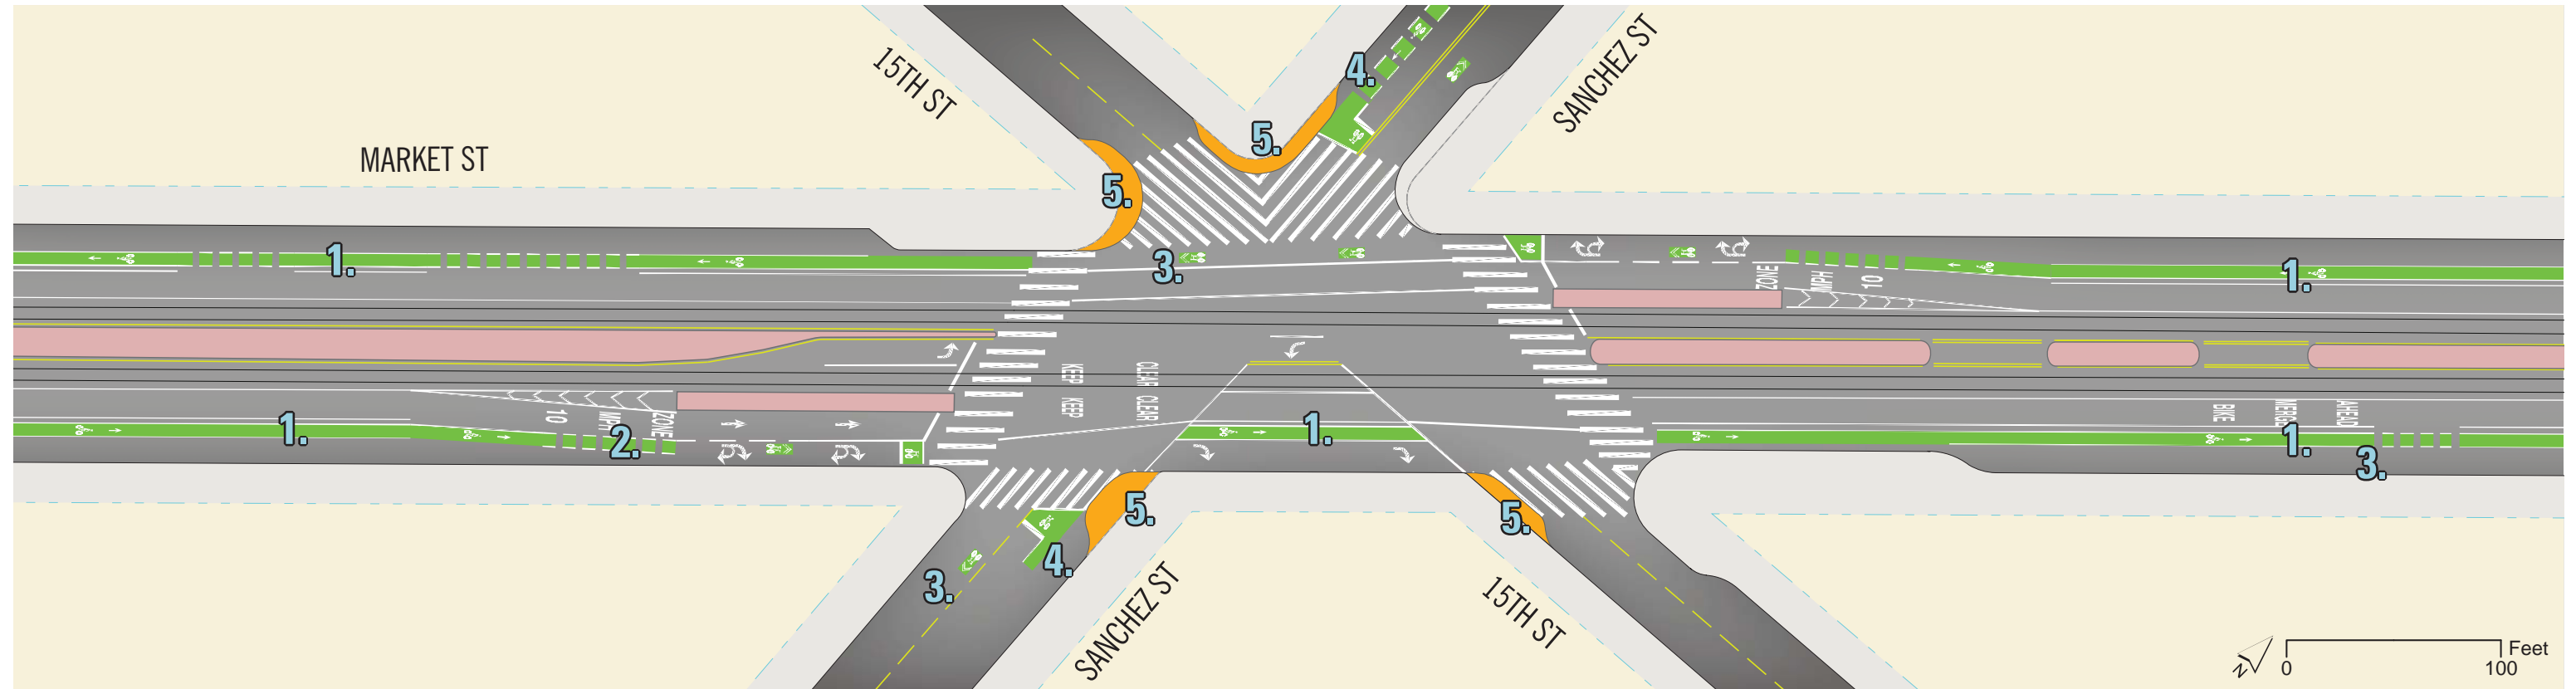

PROPOSED CHANGES

Improved Roadway Striping and Markings

The Upper Market Street Safety Project will improve the visibility and safety of the existing bike lanes.


1. Add green paint to existing bike lane
2. Reduce door zone hazard for bike lane (restricts parking)
3. Improve sight distance for Walgreen's driveway (restricts parking)
4. Green bike box with lead-in bike lane

Sidewalk and Concrete Improvements

The Upper Market Street Safety Project will construct concrete corner curb extensions, or "bulbouts" to shorten pedestrian crossing distances, slow the path of vehicles turning right, and create more sidewalk space.

5. Concrete curb extension

MARKET AT CHURCH/14TH

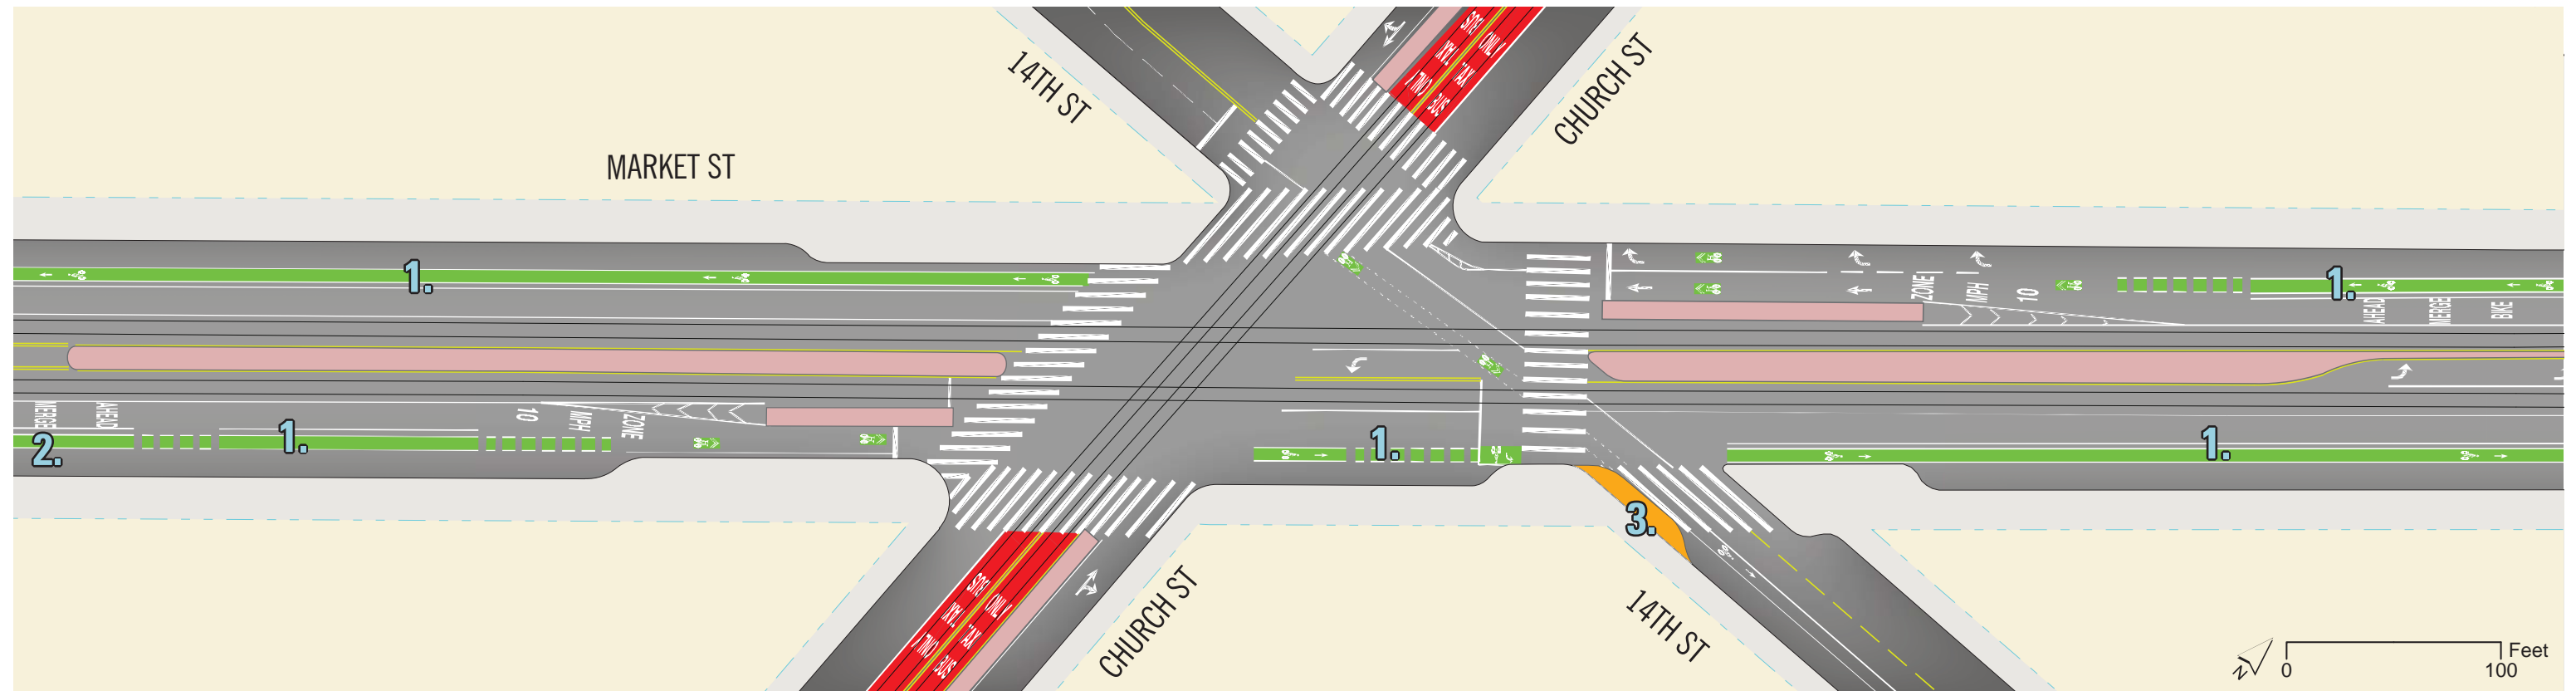

PROPOSED CHANGES

Improved Roadway Striping and Markings

The Upper Market Street Safety Project will improve the visibility and safety of the existing bike lanes.


1. Add green paint to existing bike lane
2. Improve sight distance for Walgreen's driveway (restricts parking)

Sidewalk and Concrete Improvements

The Upper Market Street Safety Project will construct concrete corner curb extensions, or "bulbouts" to shorten pedestrian crossing distances, slow the path of vehicles turning right, and create more sidewalk space.

3. Concrete curb extension

MARKET AT DUBOCE/BUCHANAN

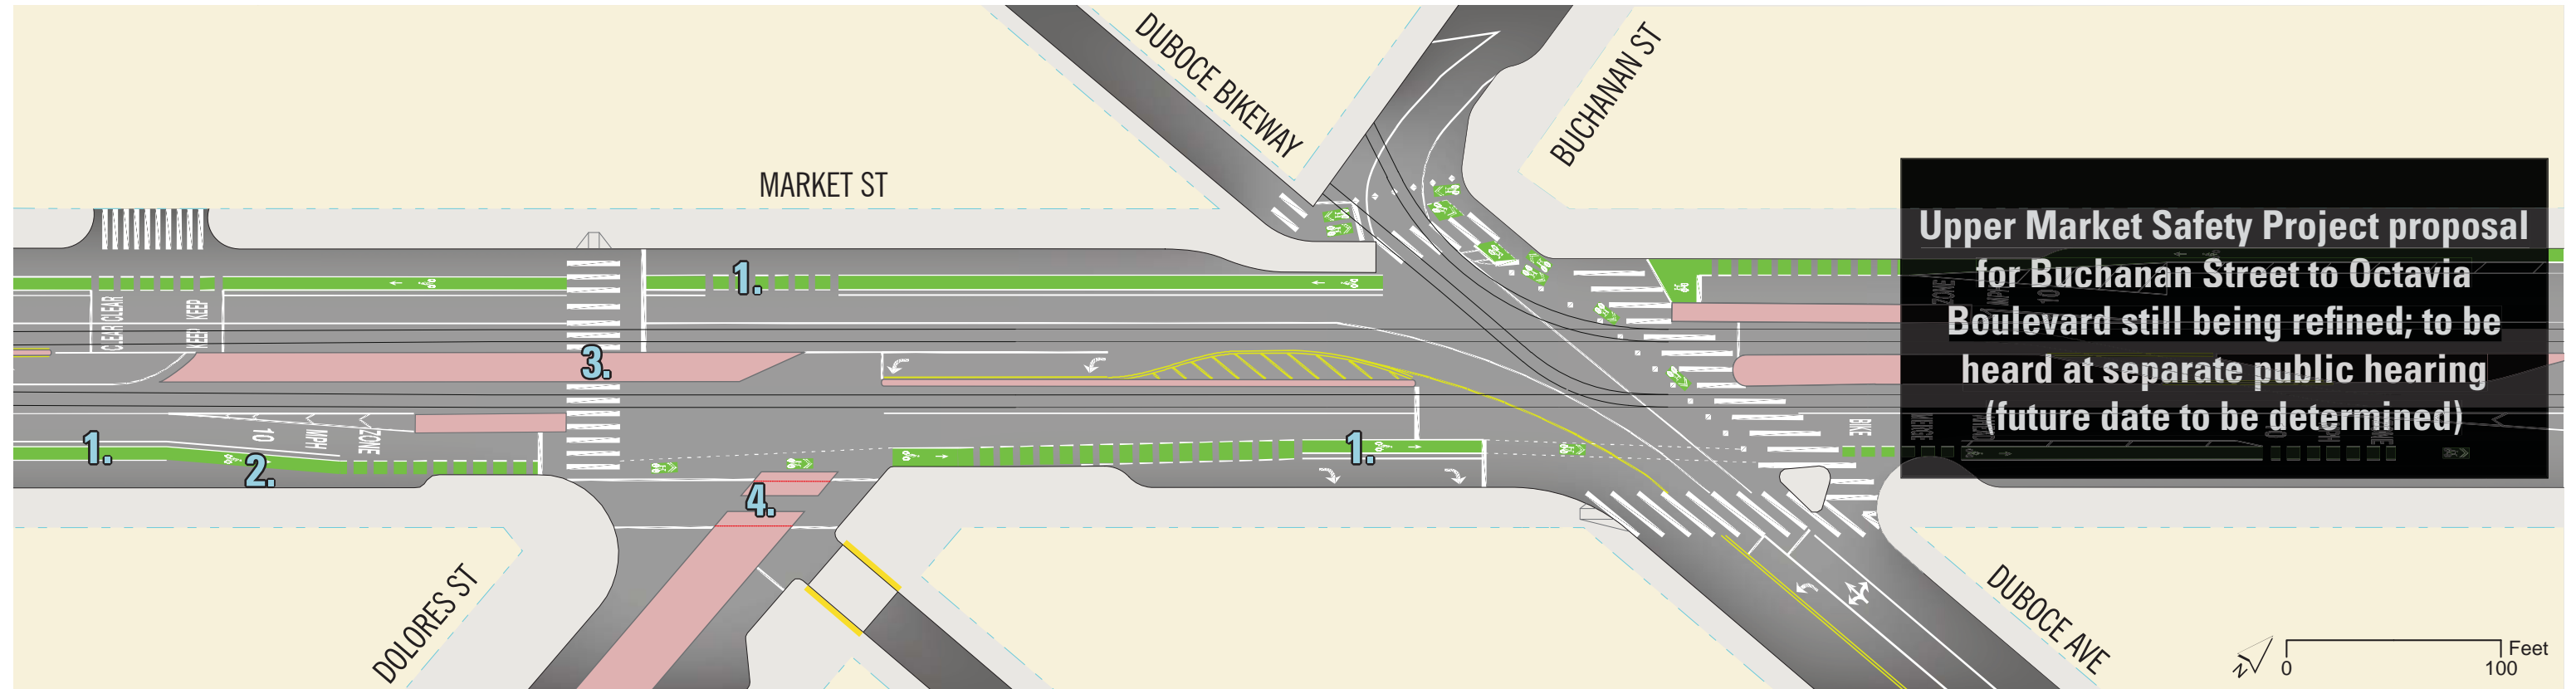

PROPOSED CHANGES

Improved Roadway Striping and Markings

The Upper Market Street Safety Project will improve the visibility and safety of the existing bike lanes.

1. Add green paint to existing bike lane
2. Reduce door zone hazard for bike lane (restricts parking)

Sidewalk and Concrete Improvements

The Upper Market Street Safety Project will construct concrete corner curb extensions, or "bulbouts" to shorten pedestrian crossing distances, slow the path of vehicles turning right, and create more sidewalk space.

3. Realign/straighten crosswalk and reconstruct curb ramps
4. Reconstruct Dolores Street median island for improved accessibility