


O'Farrell Street: Leavenworth Street to Taylor Street


EXISTING CONDITIONS

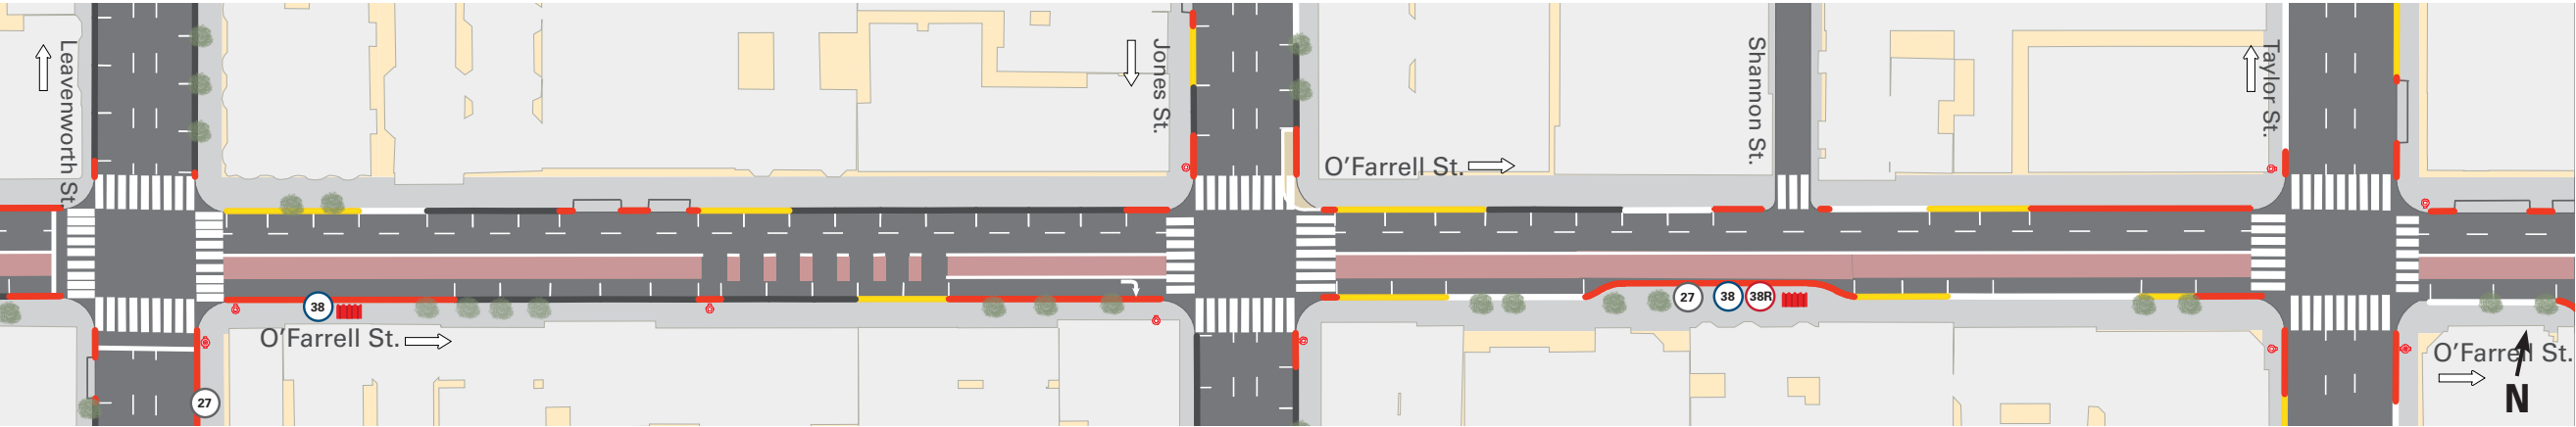







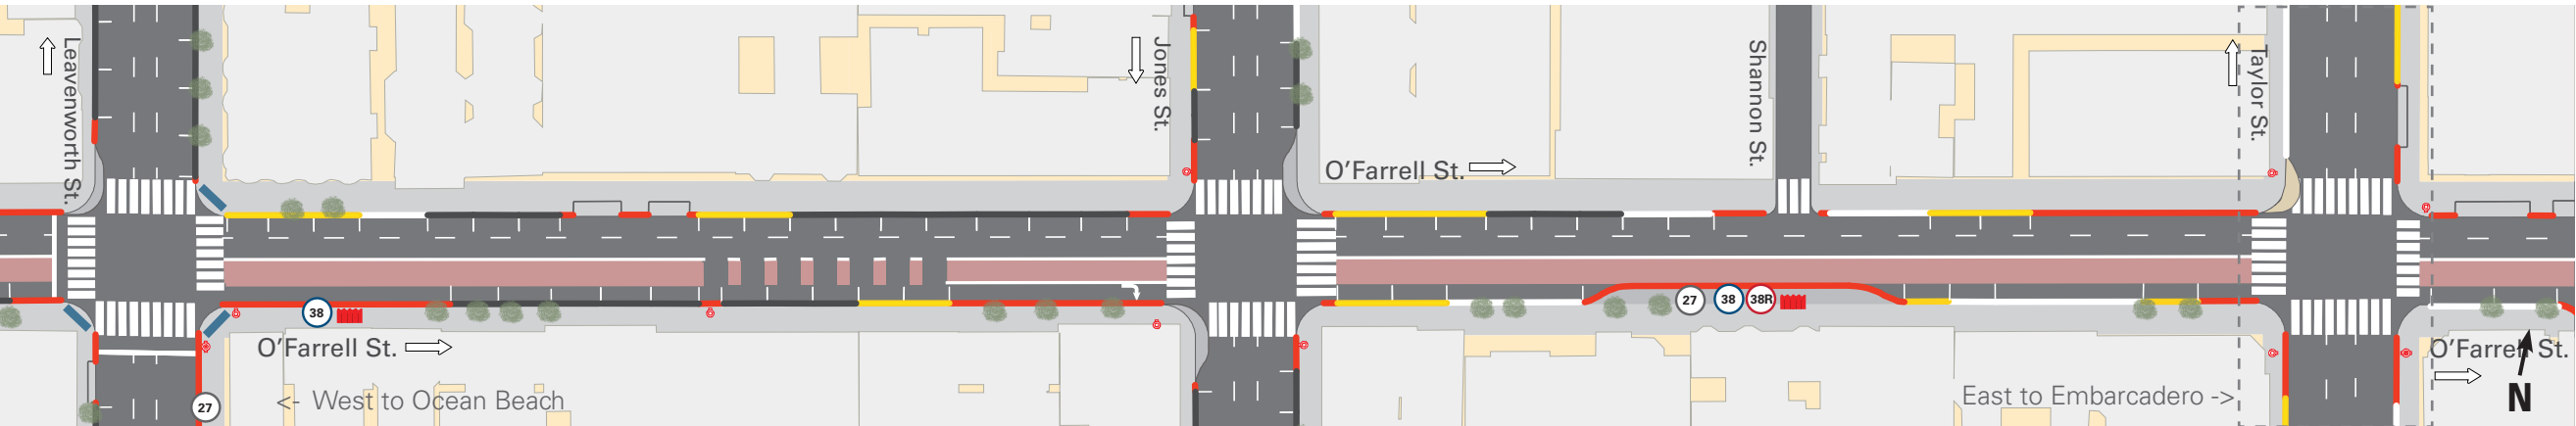






Summary of Proposals

- Sidewalk extensions at street corners (Leavenworth, Jones)
- Extension of mid-block transit bulb
- Traffic signal upgrade at Leavenworth to add pedestrian countdown signals
- New painted safety zone at Taylor

PROJECT PROPOSALS



Legend

- | | |
|---|---|
|  No parking (red) |  38 Geary stop |
|  Accessible parking (blue) |  38R Geary Rapid stop |
|  30-minute parking (green) |  Transit-only lanes |
|  Commercial loading (yellow) |  Transit shelter |
|  General parking (gray) |  Sidewalk extension "bulb" |
|  Passenger loading (white) |  New curb ramp |
|  Public parking | |

Safer Taylor Street Project

PROJECT DRAWINGS

Open House Series
June 2018