



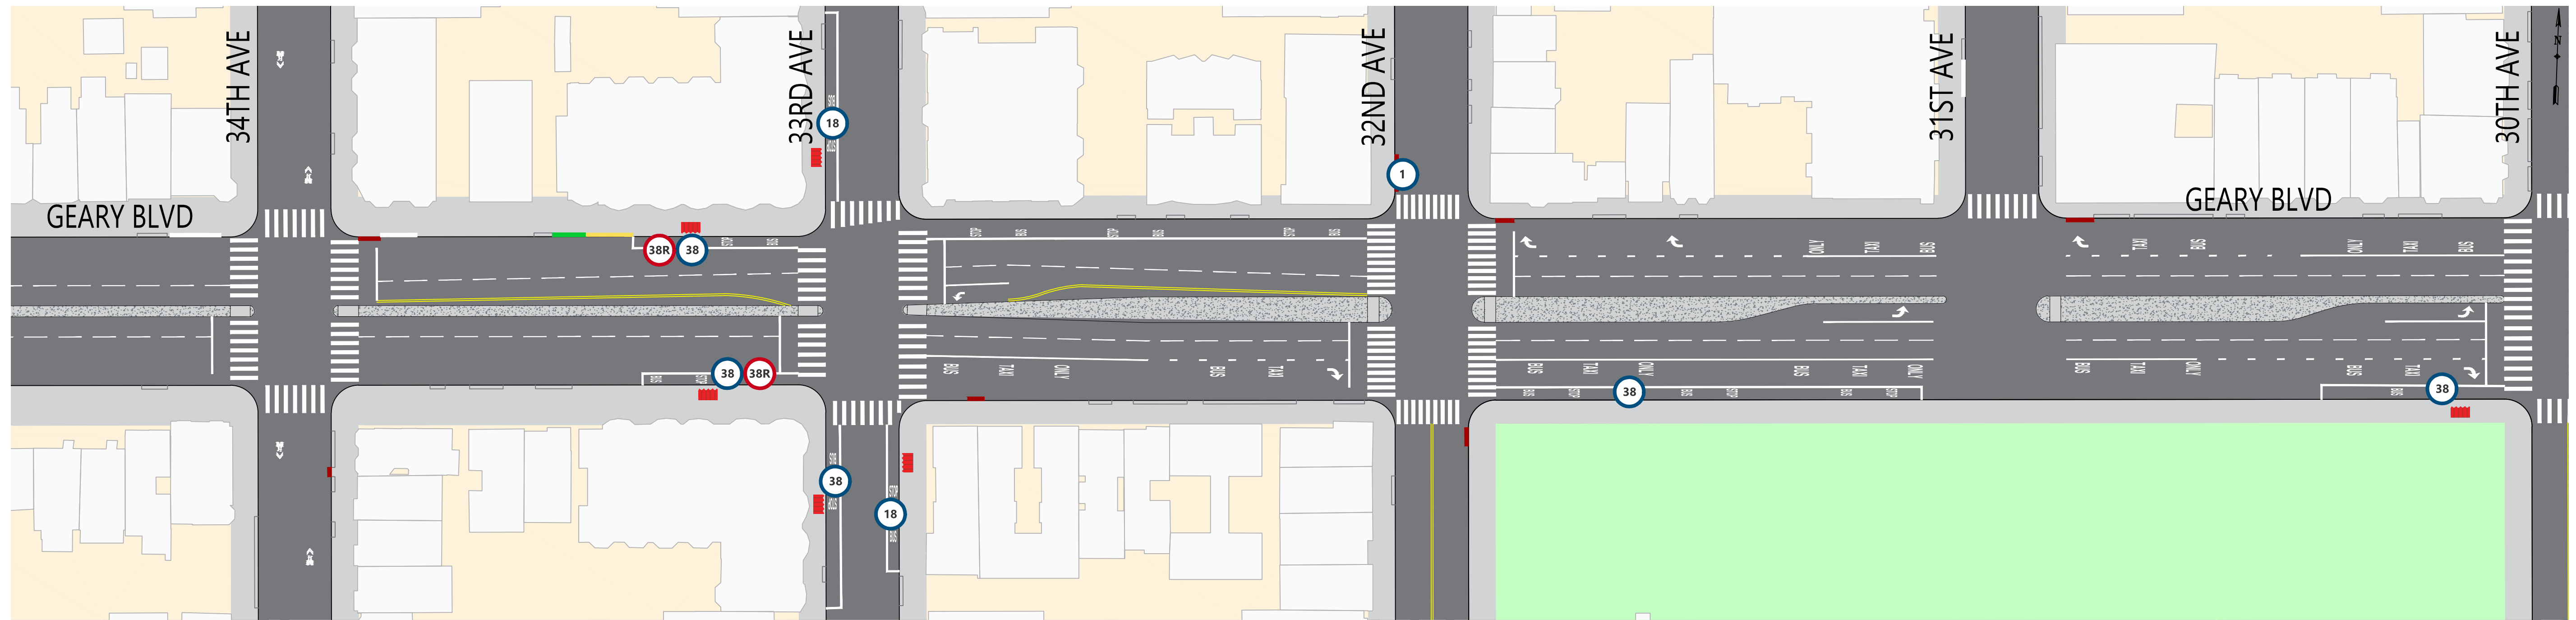

## EXISTING CONDITIONS

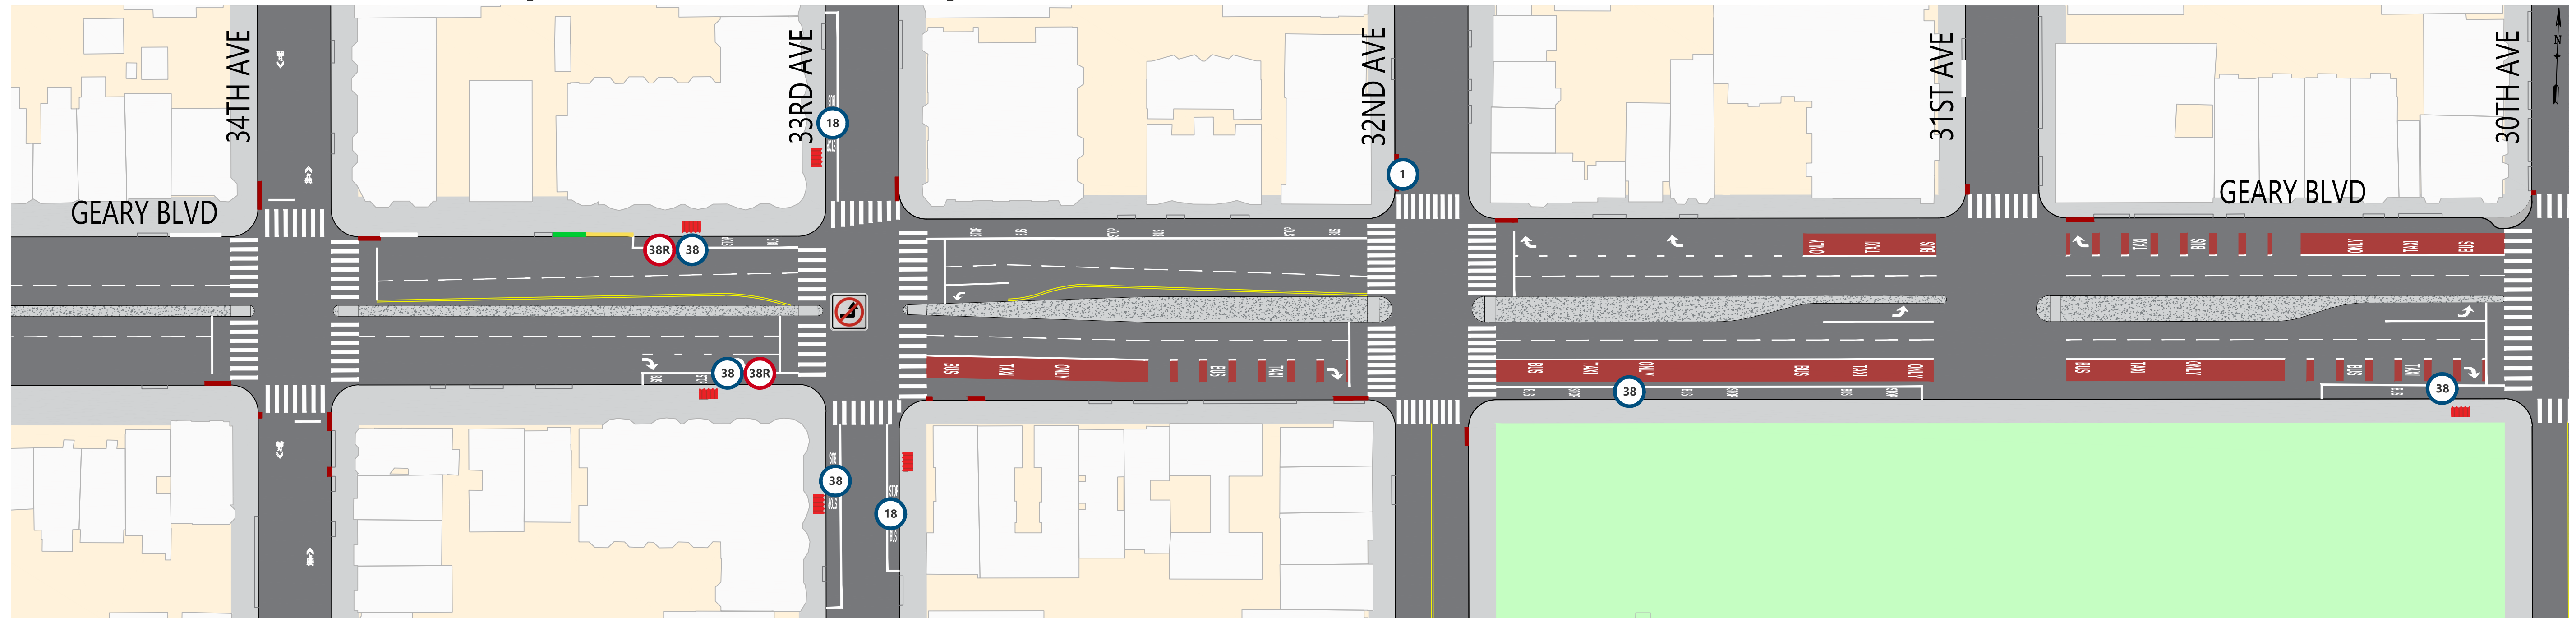

## PROJECT PROPOSALS (Outreach Round 2)



### SUMMARY OF PROPOSALS

- Dedicated red transit-only lanes east of 33rd Ave
- Pedestrian bulbouts at the corners of 30th Ave
- Restriction of the left-turn from eastbound Geary onto 33rd Ave
- Traffic safety treatments including daylighting and leading pedestrian signals

### LEGEND

